



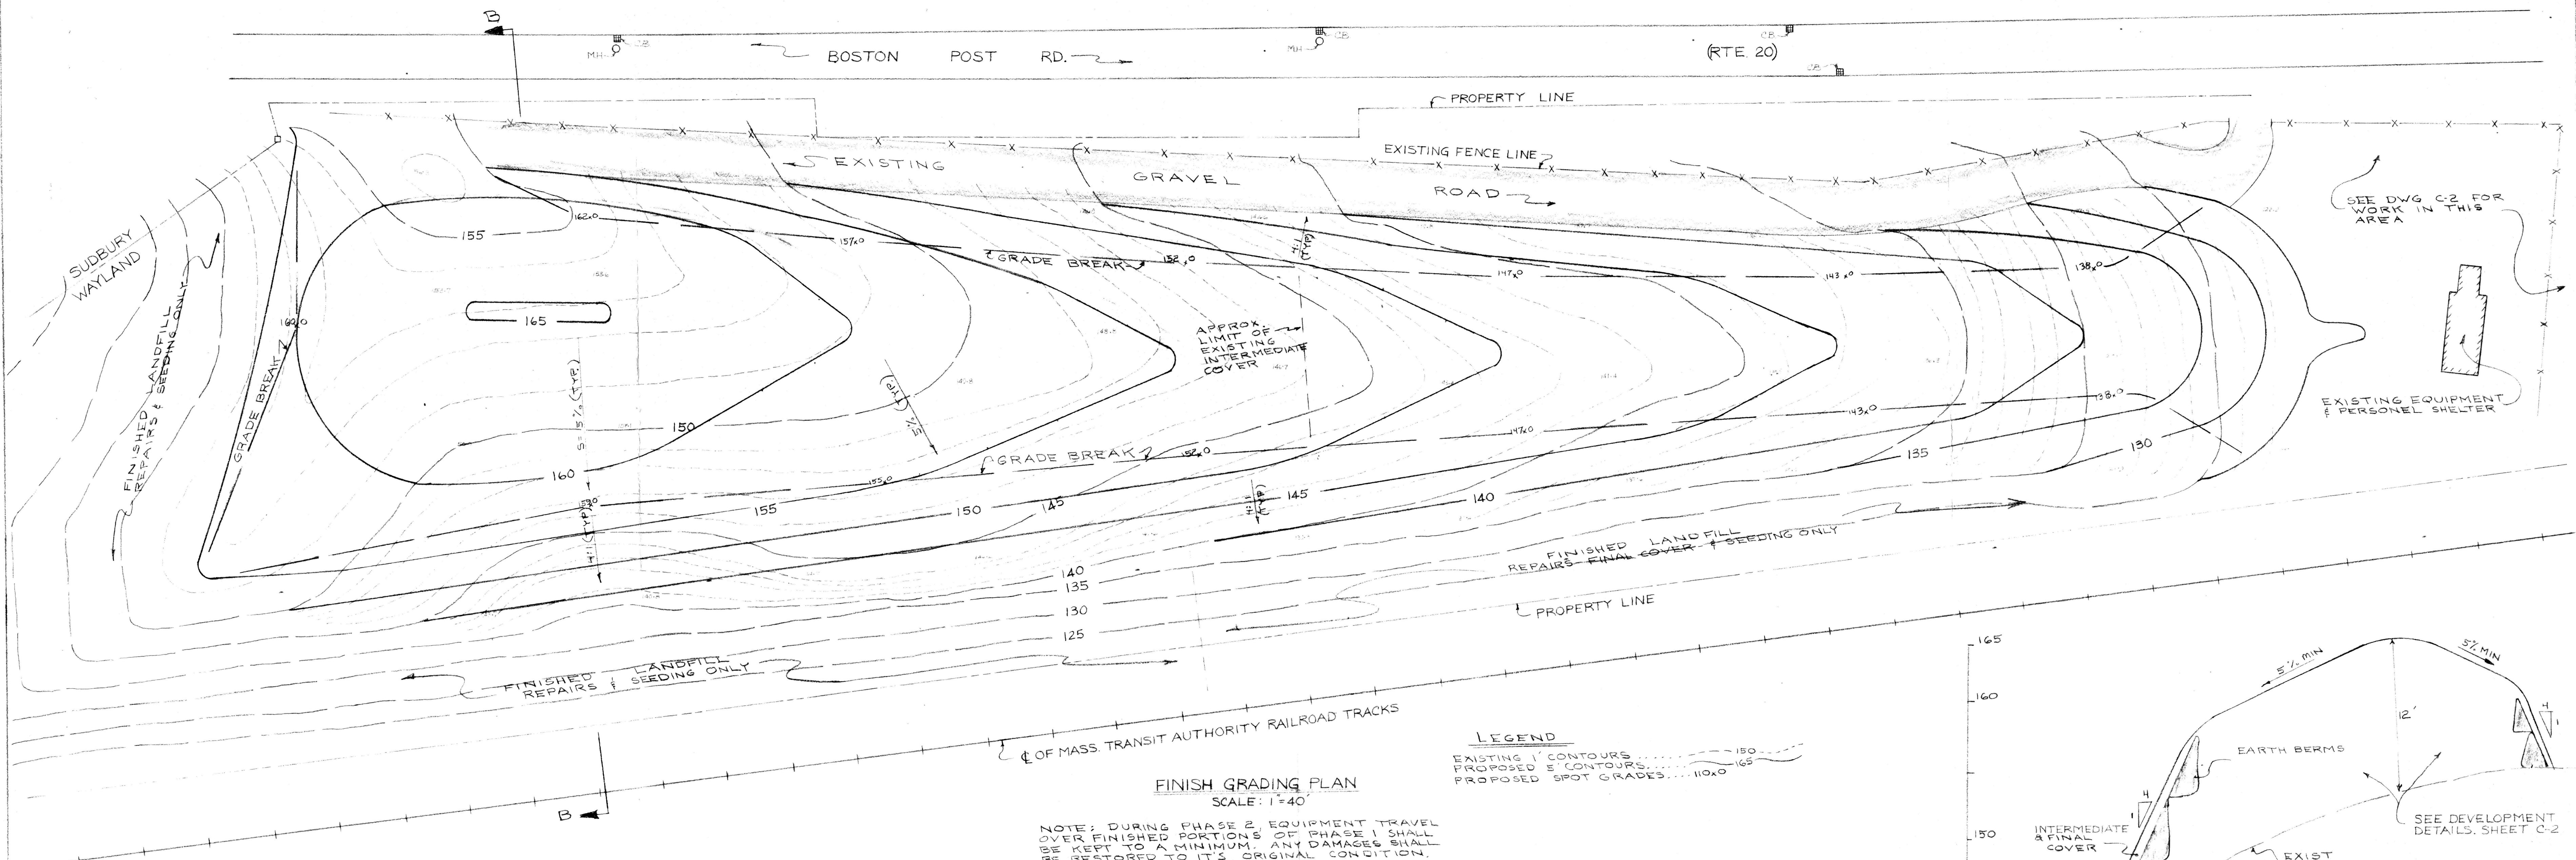

FINISH GRADING PLAN
SCALE: 1"=40'

NOTE: DURING PHASE 2, EQUIPMENT TRAVEL OVER FINISHED PORTIONS OF PHASE 1 SHALL BE KEPT TO A MINIMUM. ANY DAMAGES SHALL BE RESTORED TO ITS ORIGINAL CONDITION.

LEGEND
EXISTING 1' CONTOURS 150
PROPOSED 5' CONTOURS 165
PROPOSED SPOT GRADES 110x0

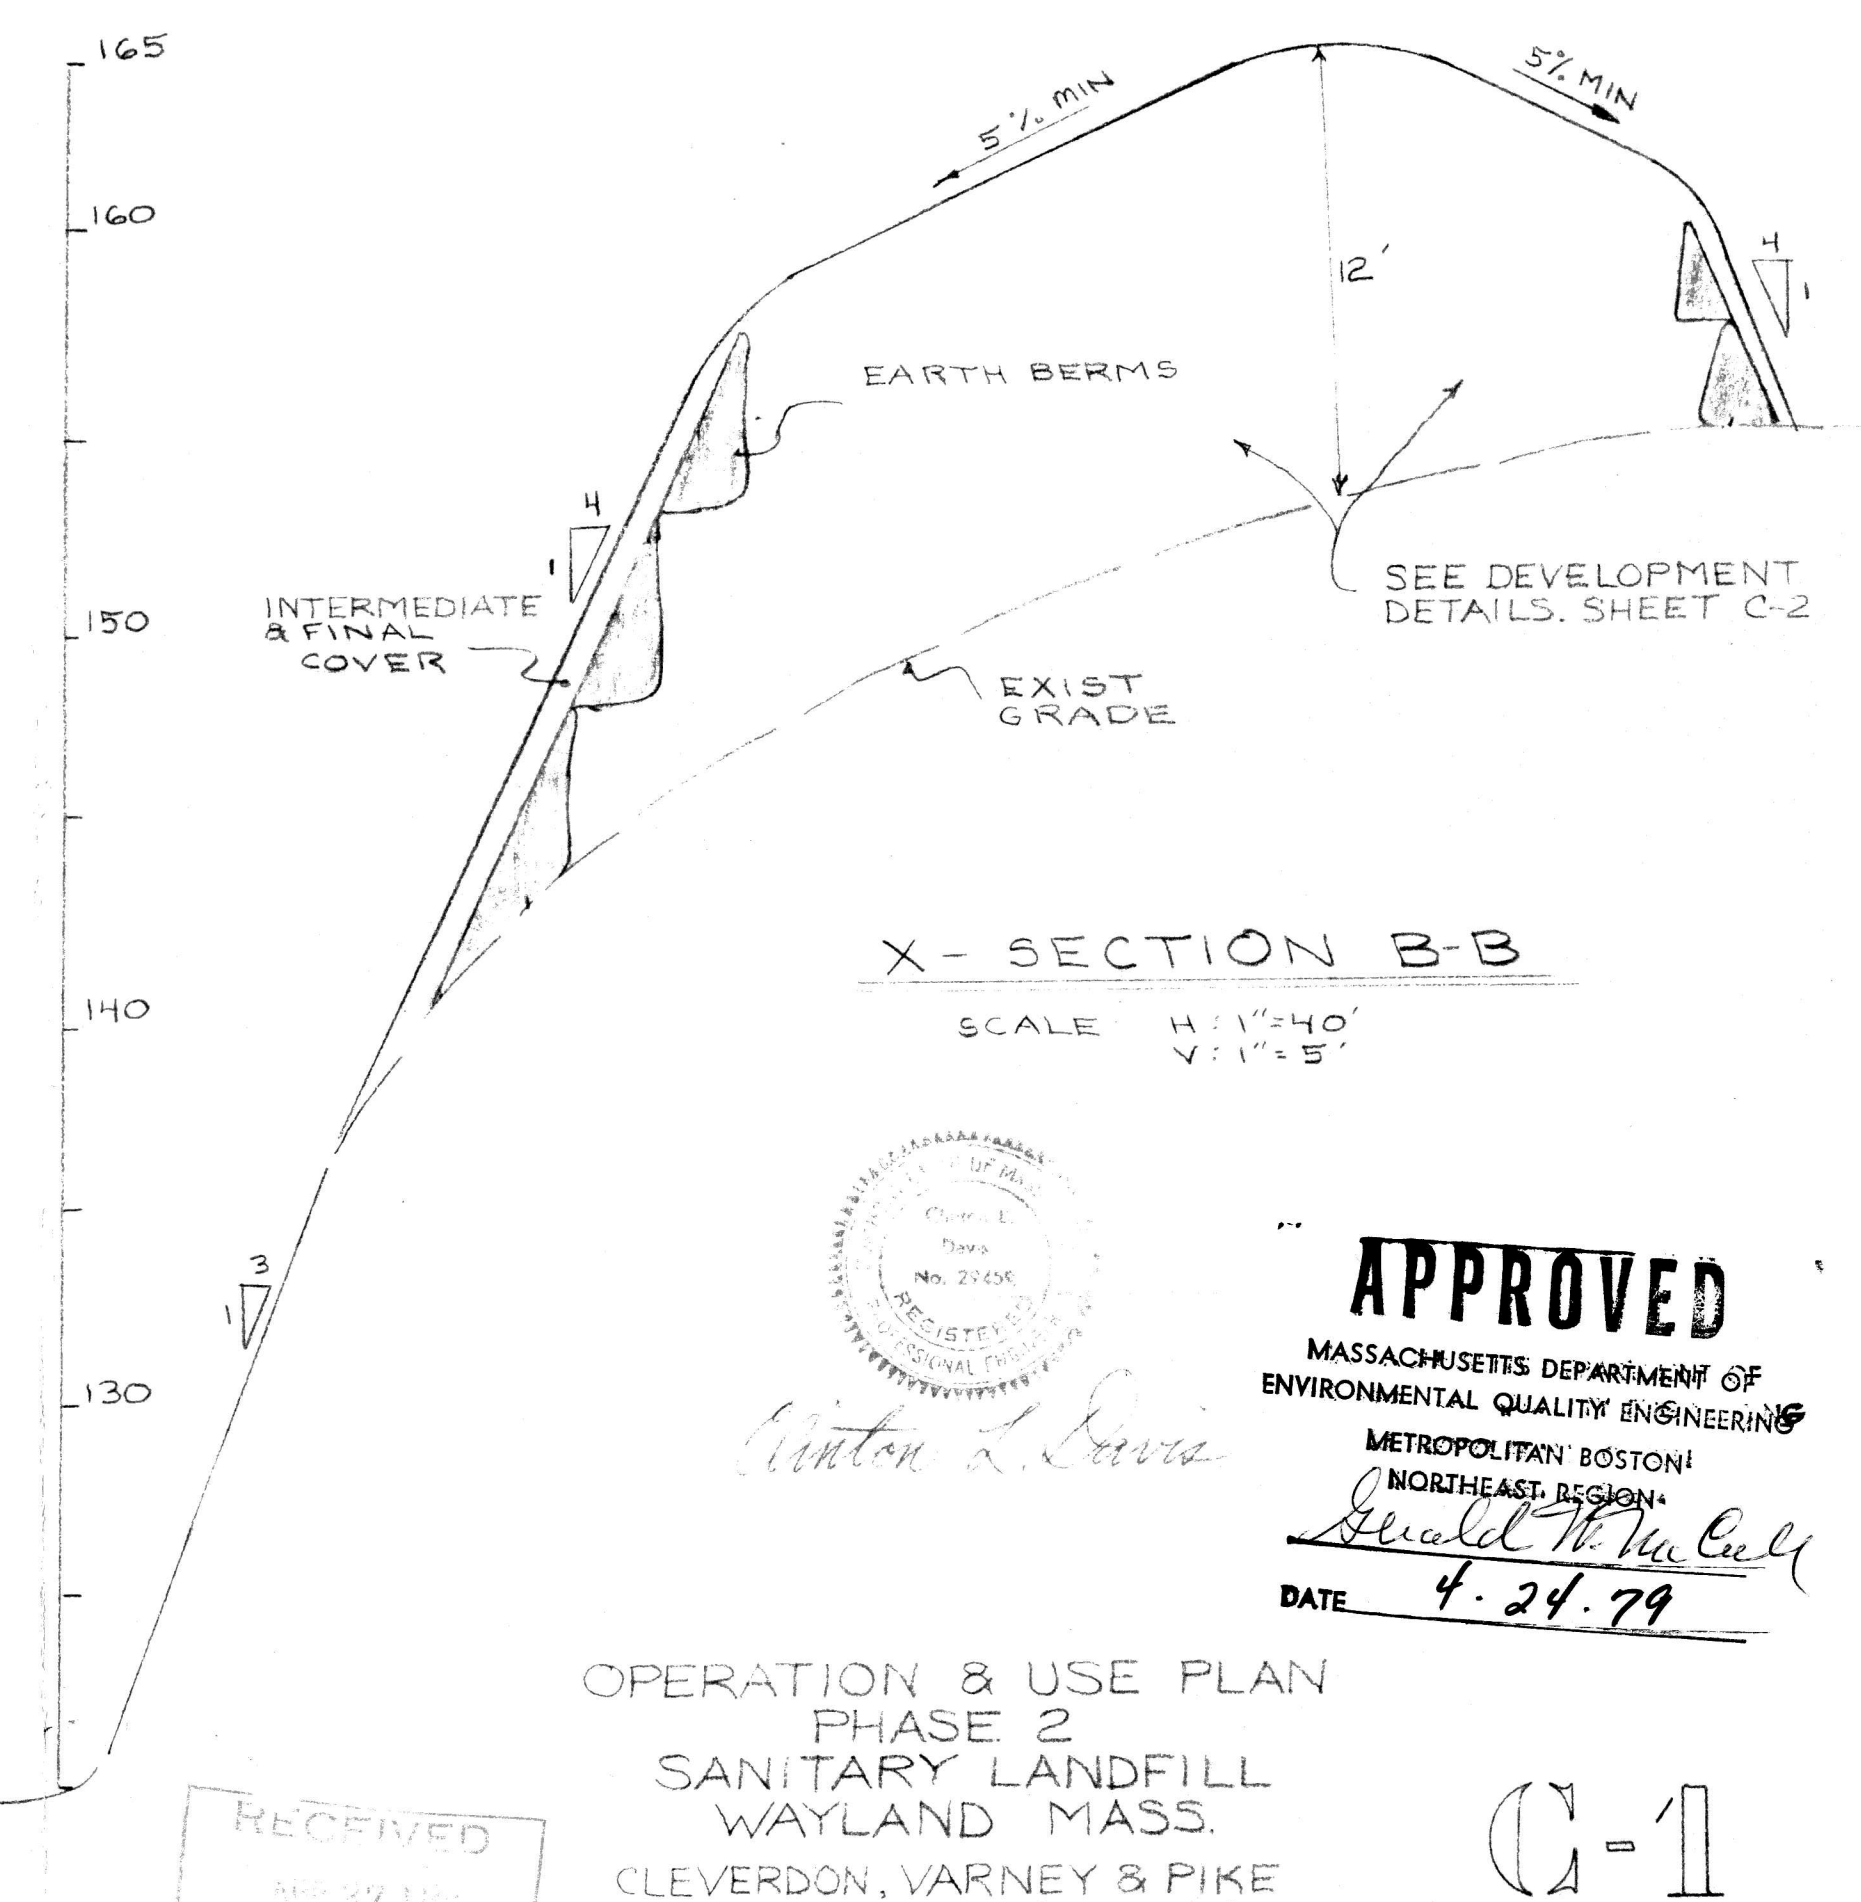


APPROVED
MASSACHUSETTS DEPARTMENT OF
ENVIRONMENTAL QUALITY ENGINEERING
METROPOLITAN BOSTON
NORTHEAST REGION
DATE **4-24-79**


OPERATION & USE PLAN
PHASE 2
SANITARY LANDFILL
WAYLAND MASS.
CLEVERDON, VARNEY & PIKE
CONSULTING ENGINEERS
12 SHAWMUT AVE. BOSTON MASS.
DATE: MAR. 21, 1979

RECEIVED
APR 29 1979
H. E. WILLIAMS JR.


C-1

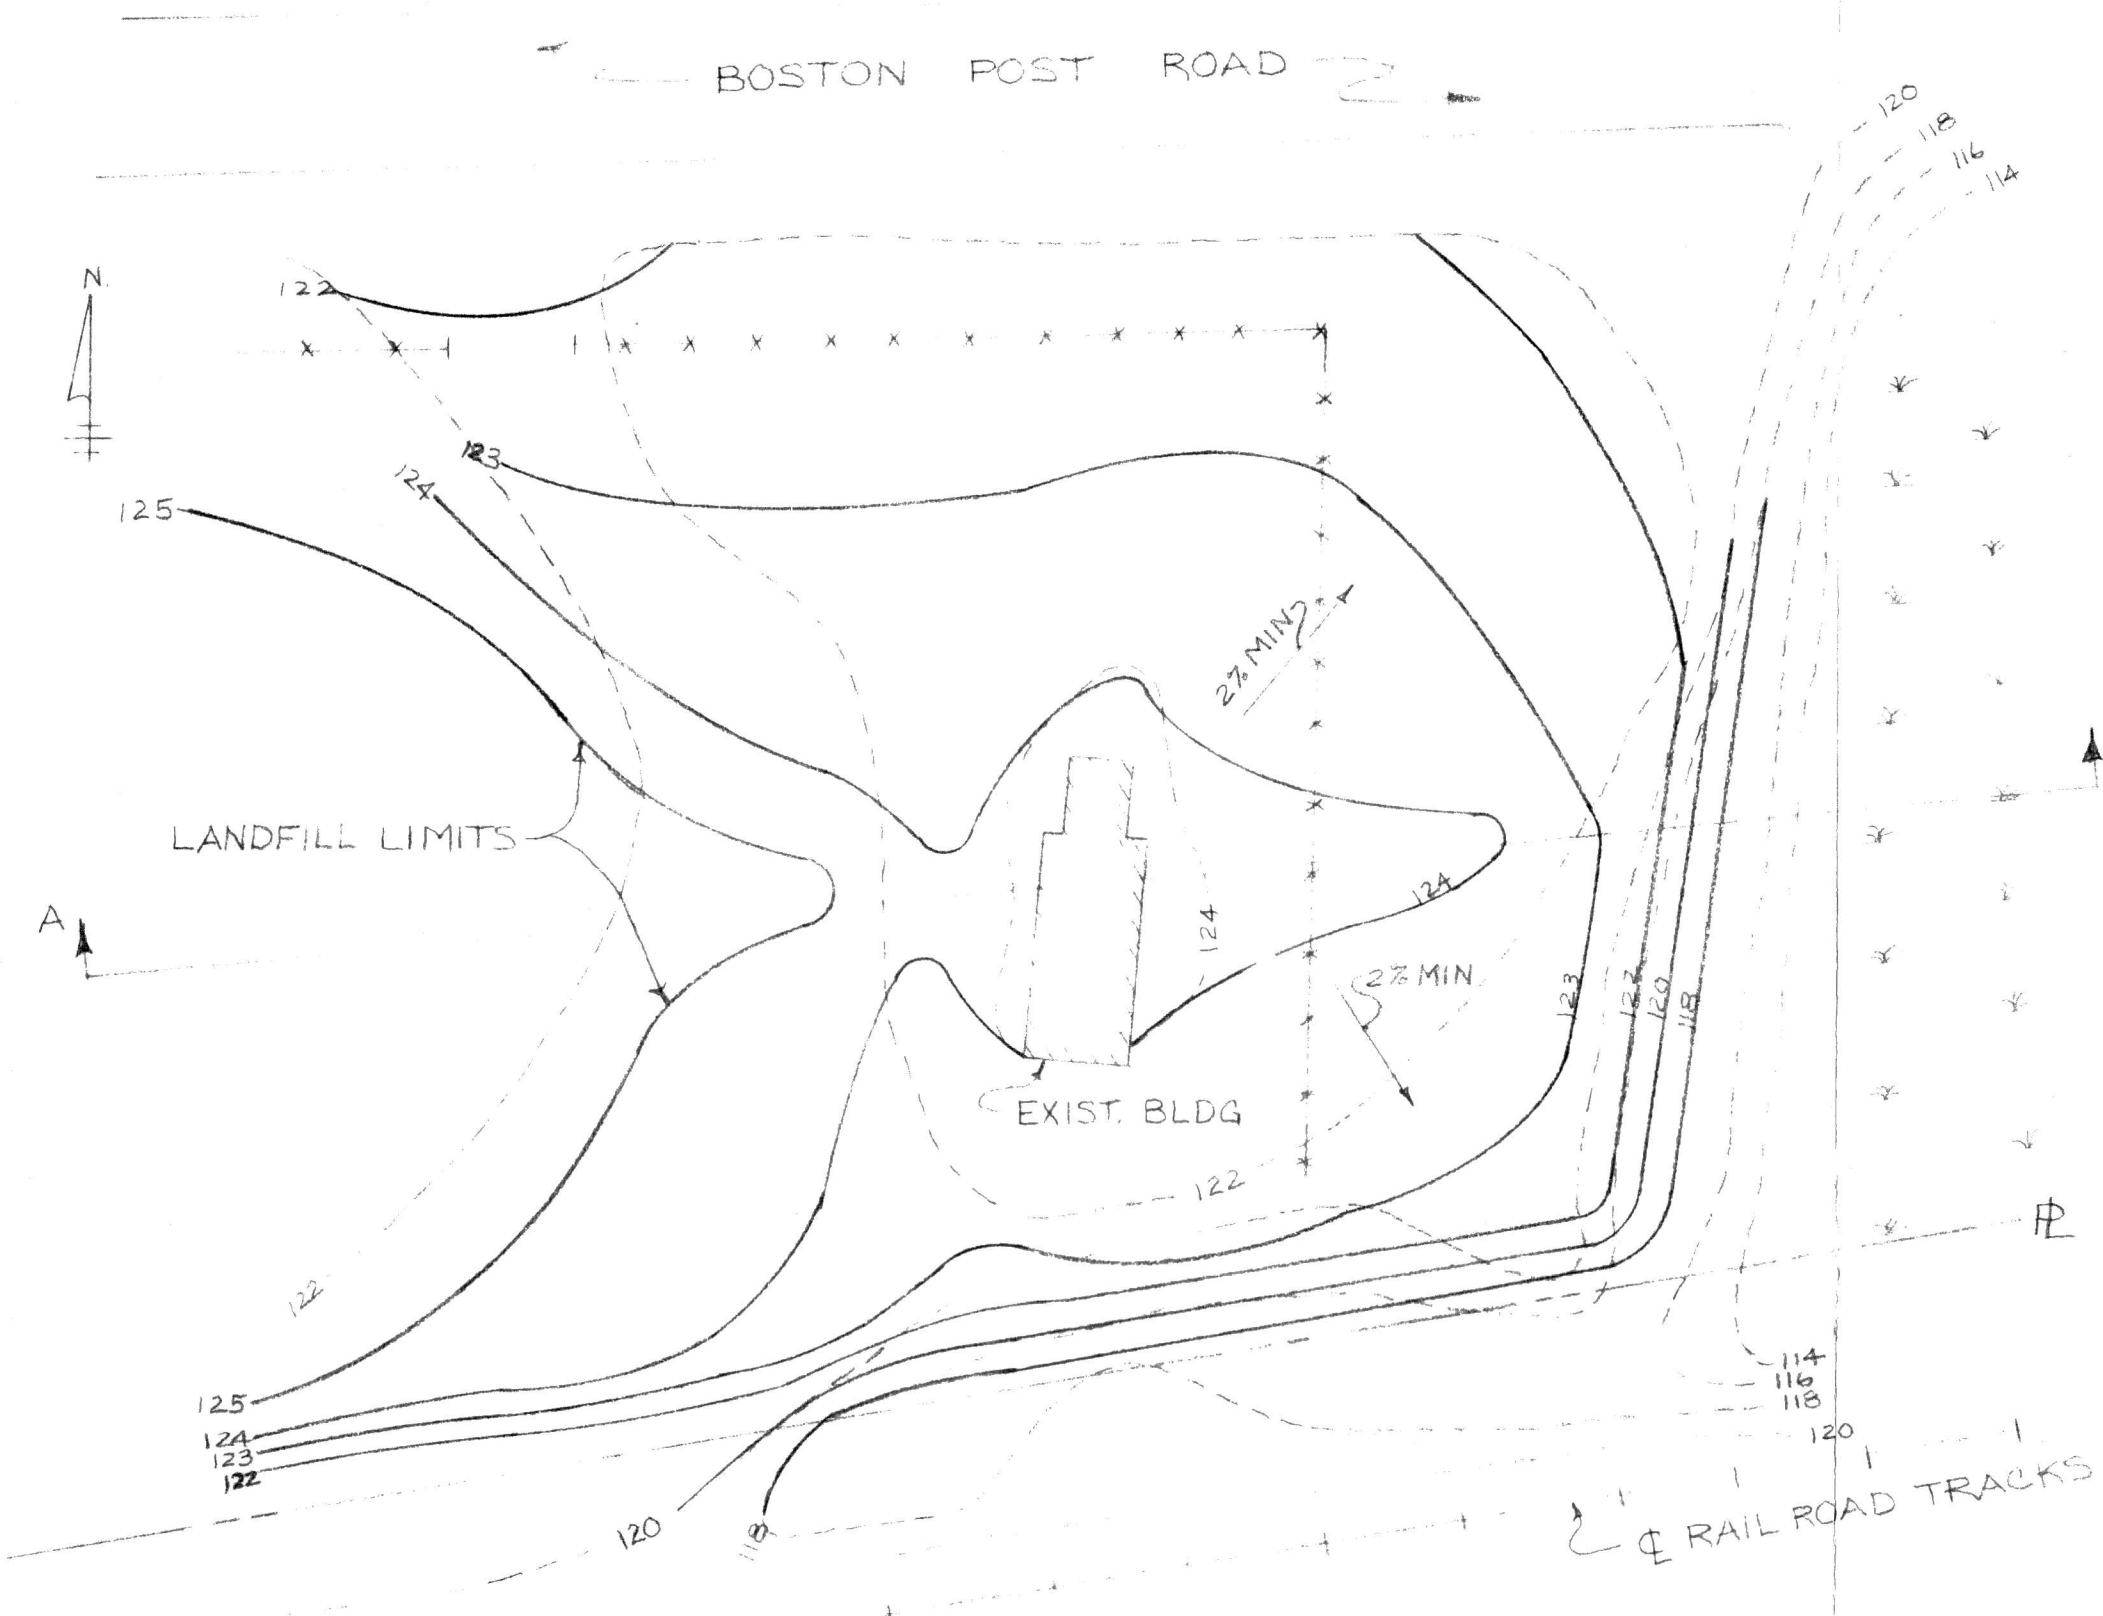

FINISH GRADING PLAN
FOR
SEALING EAST END OF SITE
SCALE: 1"=40'

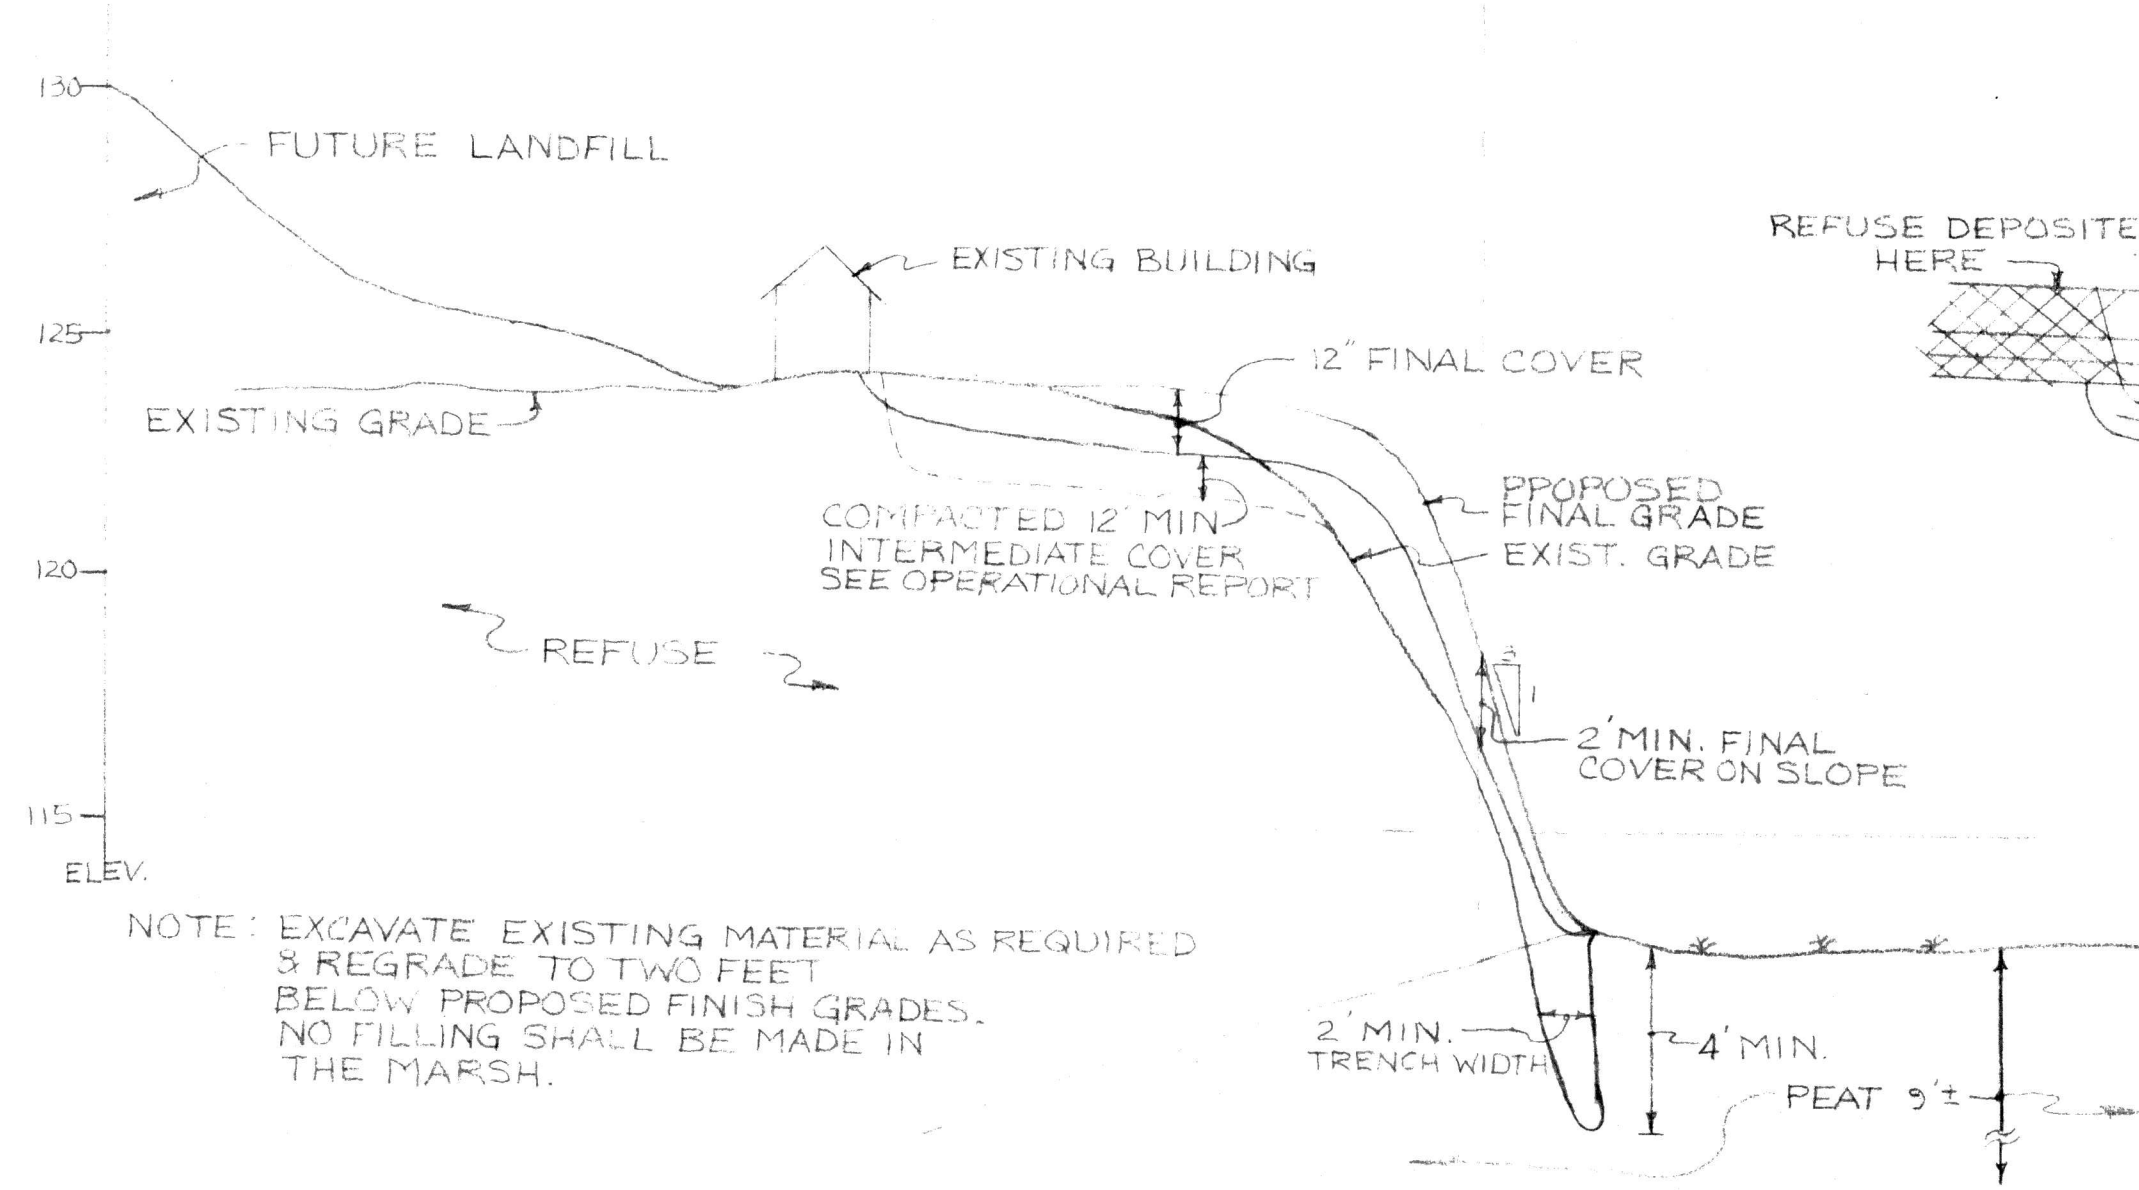


X-SECTION A-A
SCALE: H=1"=40' V=1"=4'

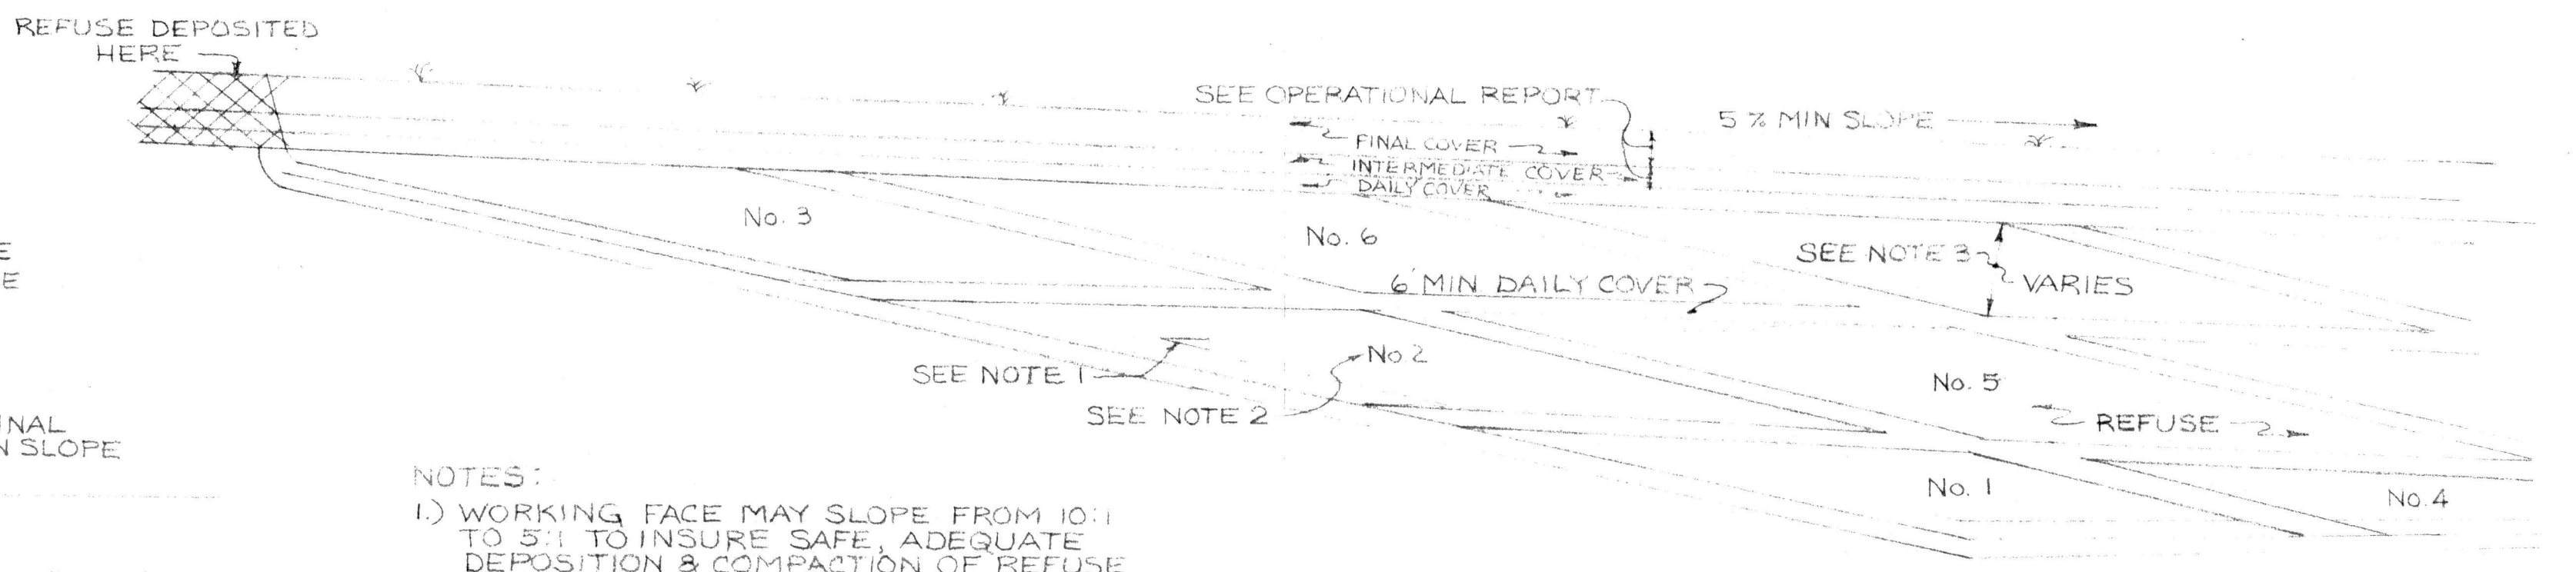


TYP. CELL X-SECTION
SCALE: 1"=4'

- NOTES:
- 1) WORKING FACE MAY SLOPE FROM 10:1 TO 5:1 TO INSURE SAFE, ADEQUATE DEPOSITION & COMPACTION OF REFUSE & DAILY COVER
 - 2) NUMBERS INDICATE ORDER OF DAILY PLACEMENT. DIMENSIONS WILL VARY.
 - 3) REFUSE TO BE COMPACTED IN 24" LIFTS MAX. MORE THAN ONE COMPACTED LIFT MAY BE MADE IN ANY ONE DAY, PRIOR TO DAILY COVER PLACEMENT.

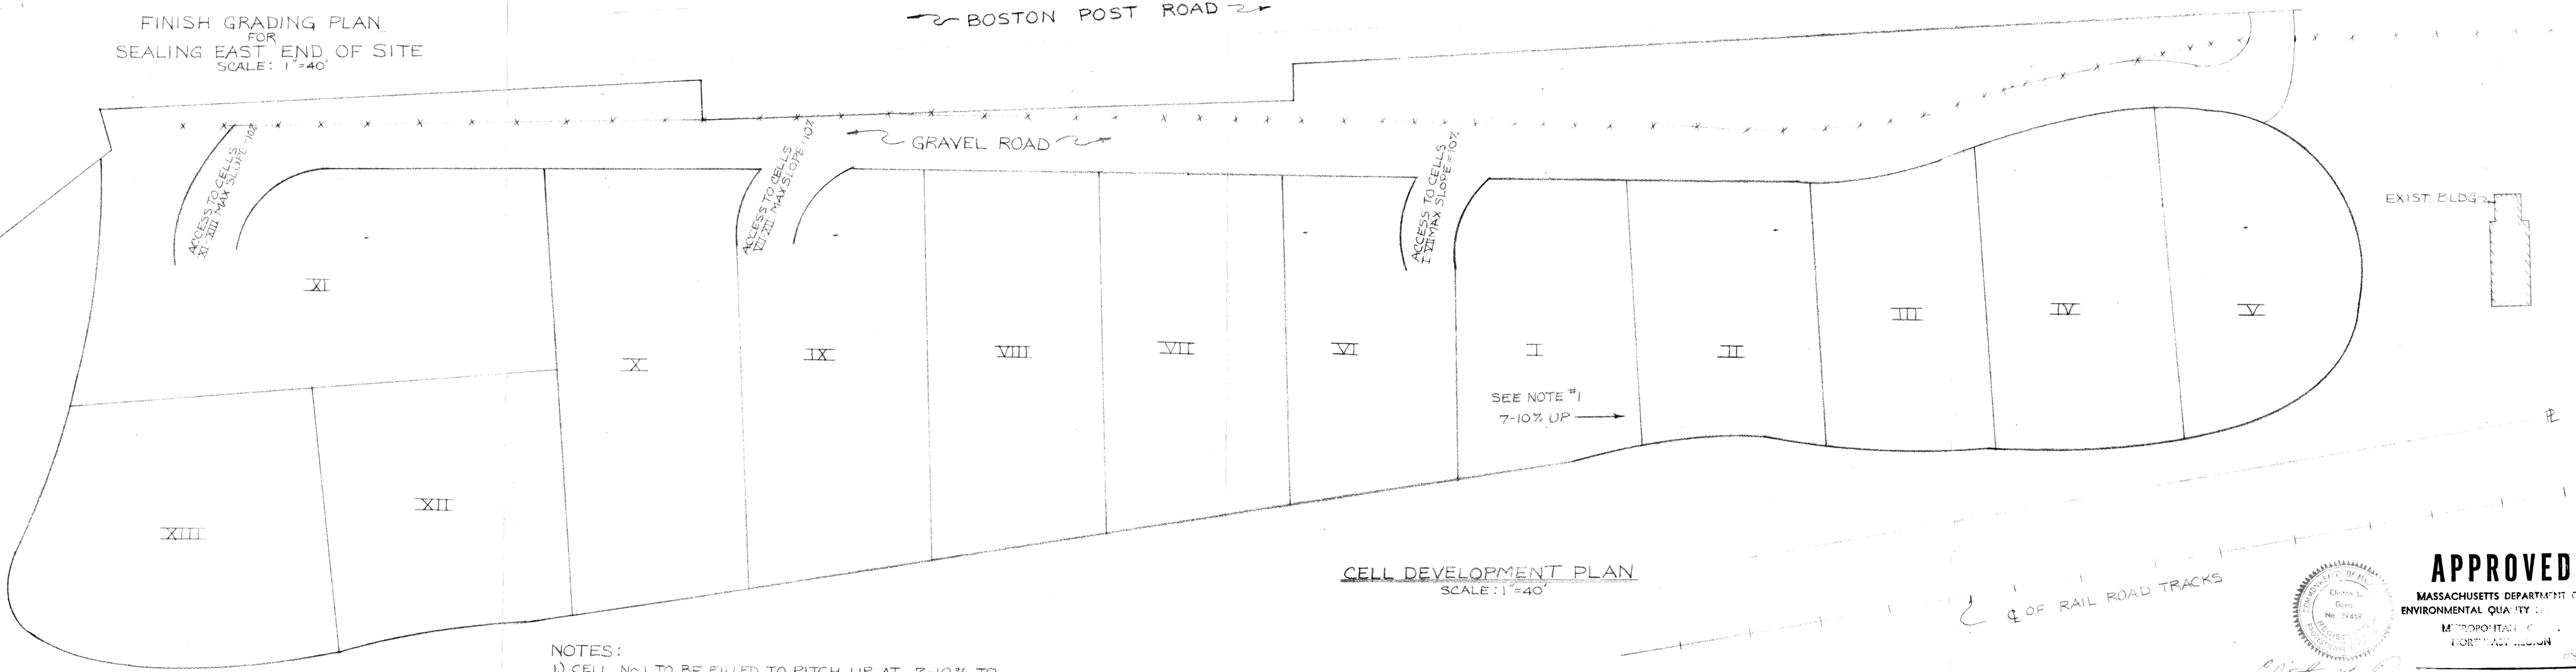

CELL DEVELOPMENT PLAN
SCALE: 1"=40'

- NOTES:
- 1) CELL No 1 TO BE FILLED TO PITCH UP AT 7-10% TO REACH 1.5 FEET BELOW PROPOSED FINISH GRADE BY BEGINNING OF CELL No 2.
 - 2) WHERE FILLS ARE OVER 8 FEET, TWO LIFTS MAY BE MADE FOR EACH CELL.
 - 3) CELLS ARE SHOWN TO INDICATE ORDER OF DEPOSITION OF SOLID WASTES. CELLS ARE TO BE FILLED TO WITHIN 18" OF PROPOSED FINISHED GRADES BY STANDARD DAILY OPERATIONS, THEN COVERED WITH INTERMEDIATE AND FINAL COVER AS SPECIFIED IN THE OPERATION AND USE REPORT.

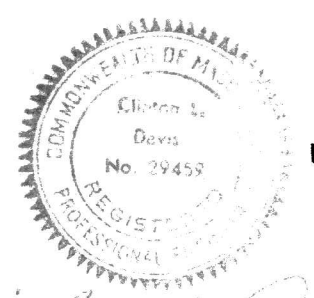


APPROVED
MASSACHUSETTS DEPARTMENT OF
ENVIRONMENTAL QUALITY
METROPOLITAN
NORTH EAST REGION


Clinton L. Davis
DATE: MAR 21 1979

OPERATION & USE PLAN
PHASE 2
SANITARY LANDFILL
WAYLAND MASS.
CLEVERDON, VARNEY & PIKE
CONSULTING ENGINEERS
112 SHAWMUT AVE. BOSTON MASS.
DATE: MAR. 21, 1979


APPROVED
 MASSACHUSETTS DEPARTMENT OF
 ENVIRONMENTAL QUALITY ENGINEERING
 MEMORANDUM TO:
 FROM: [Signature]
 DATE: 4/11/78
 RECEIVED
 MAY 3 1978
 H. E. WILLIAMS JR.

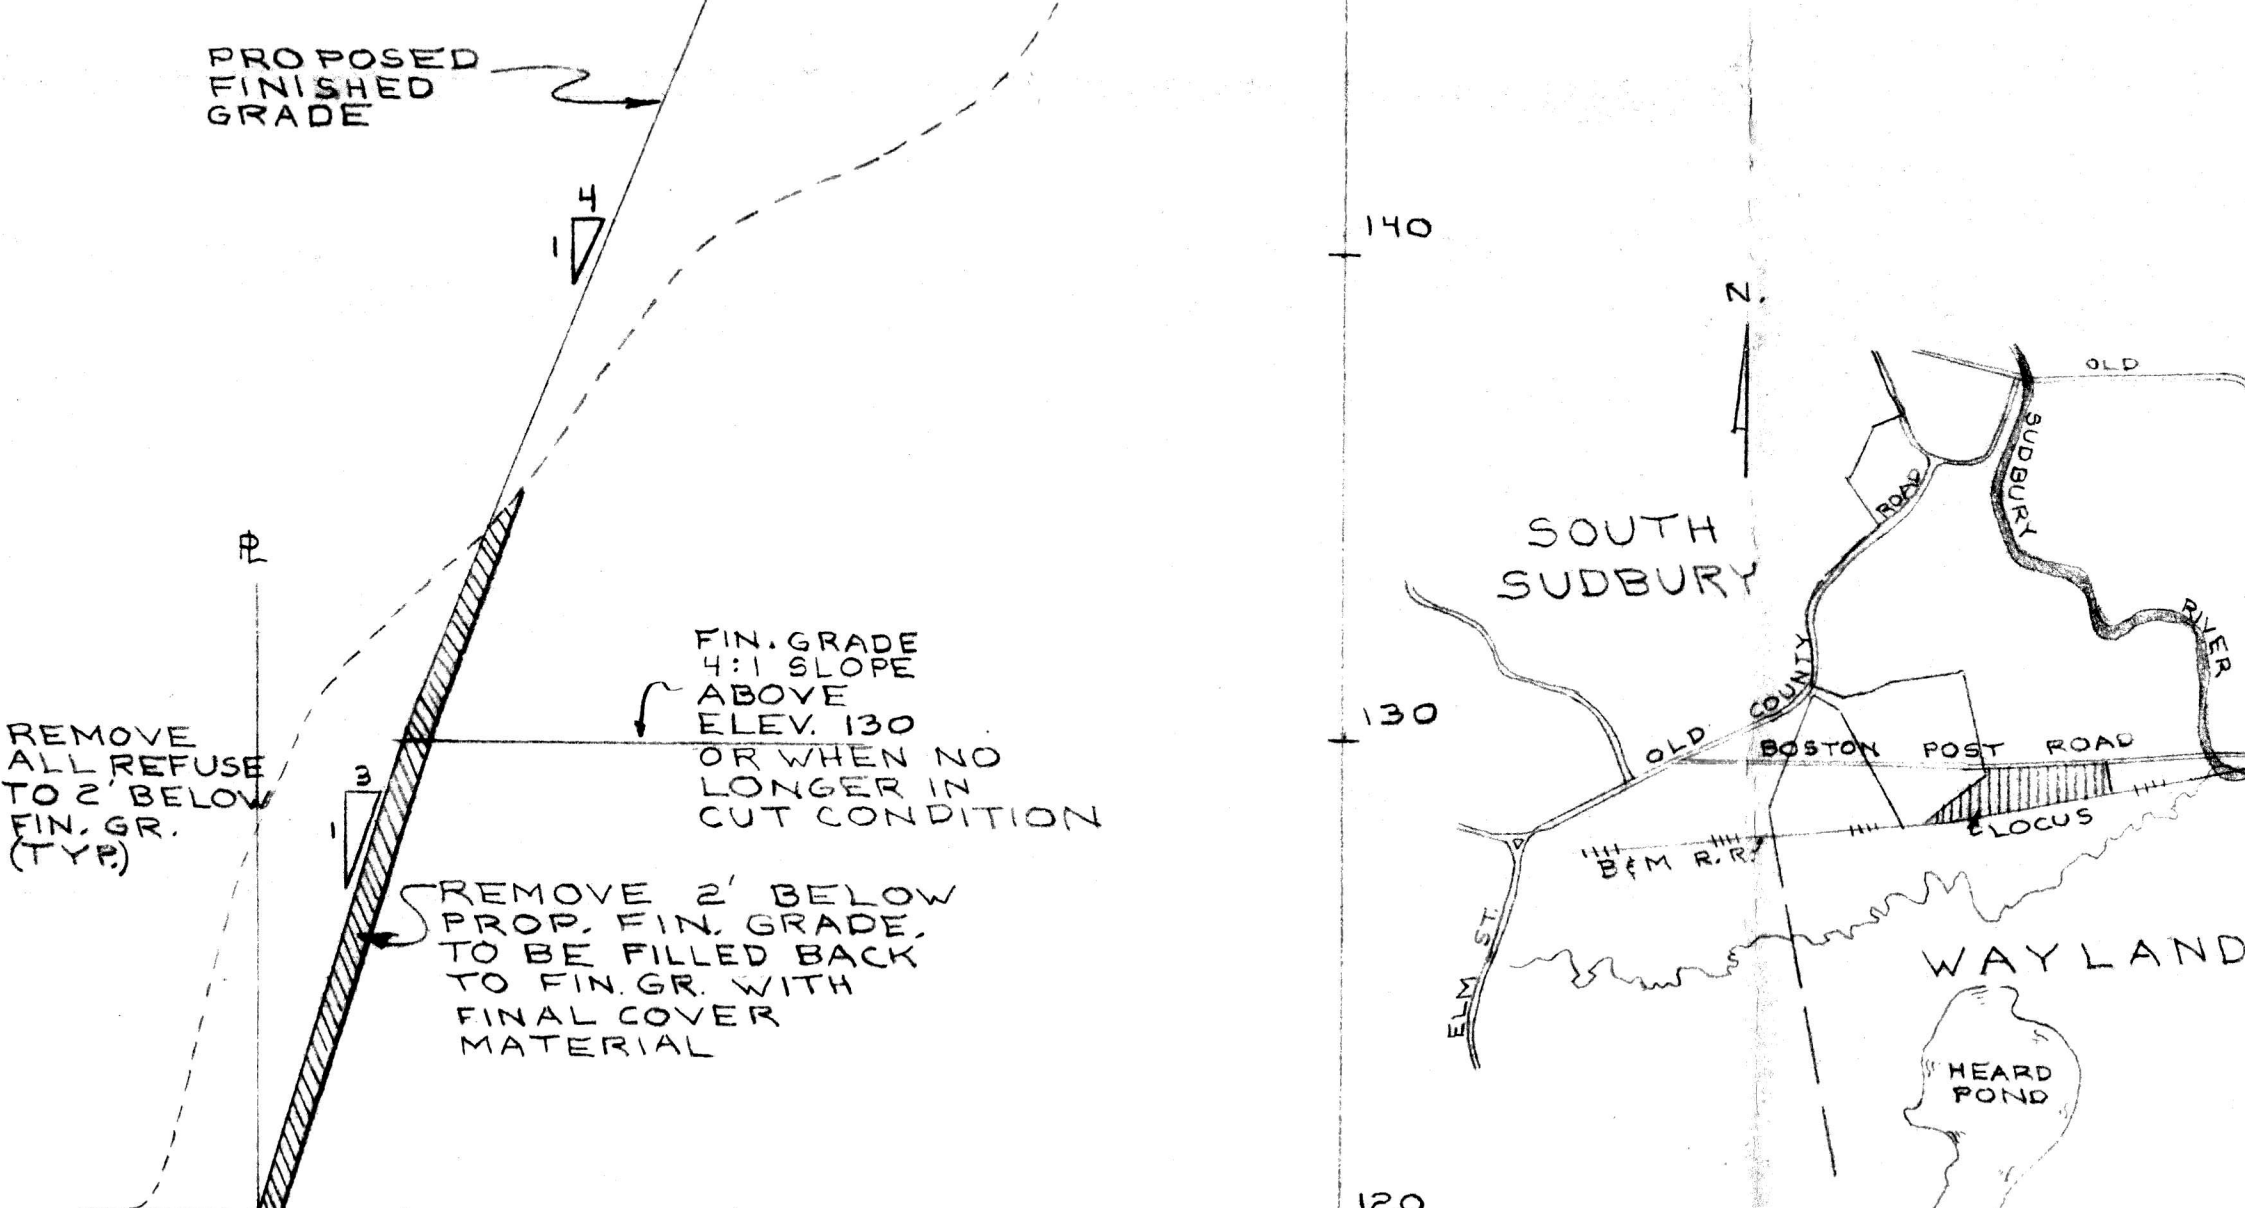

CROSS SECTION A-A
 SCALE: H: 1"=40' V: 1"=4'

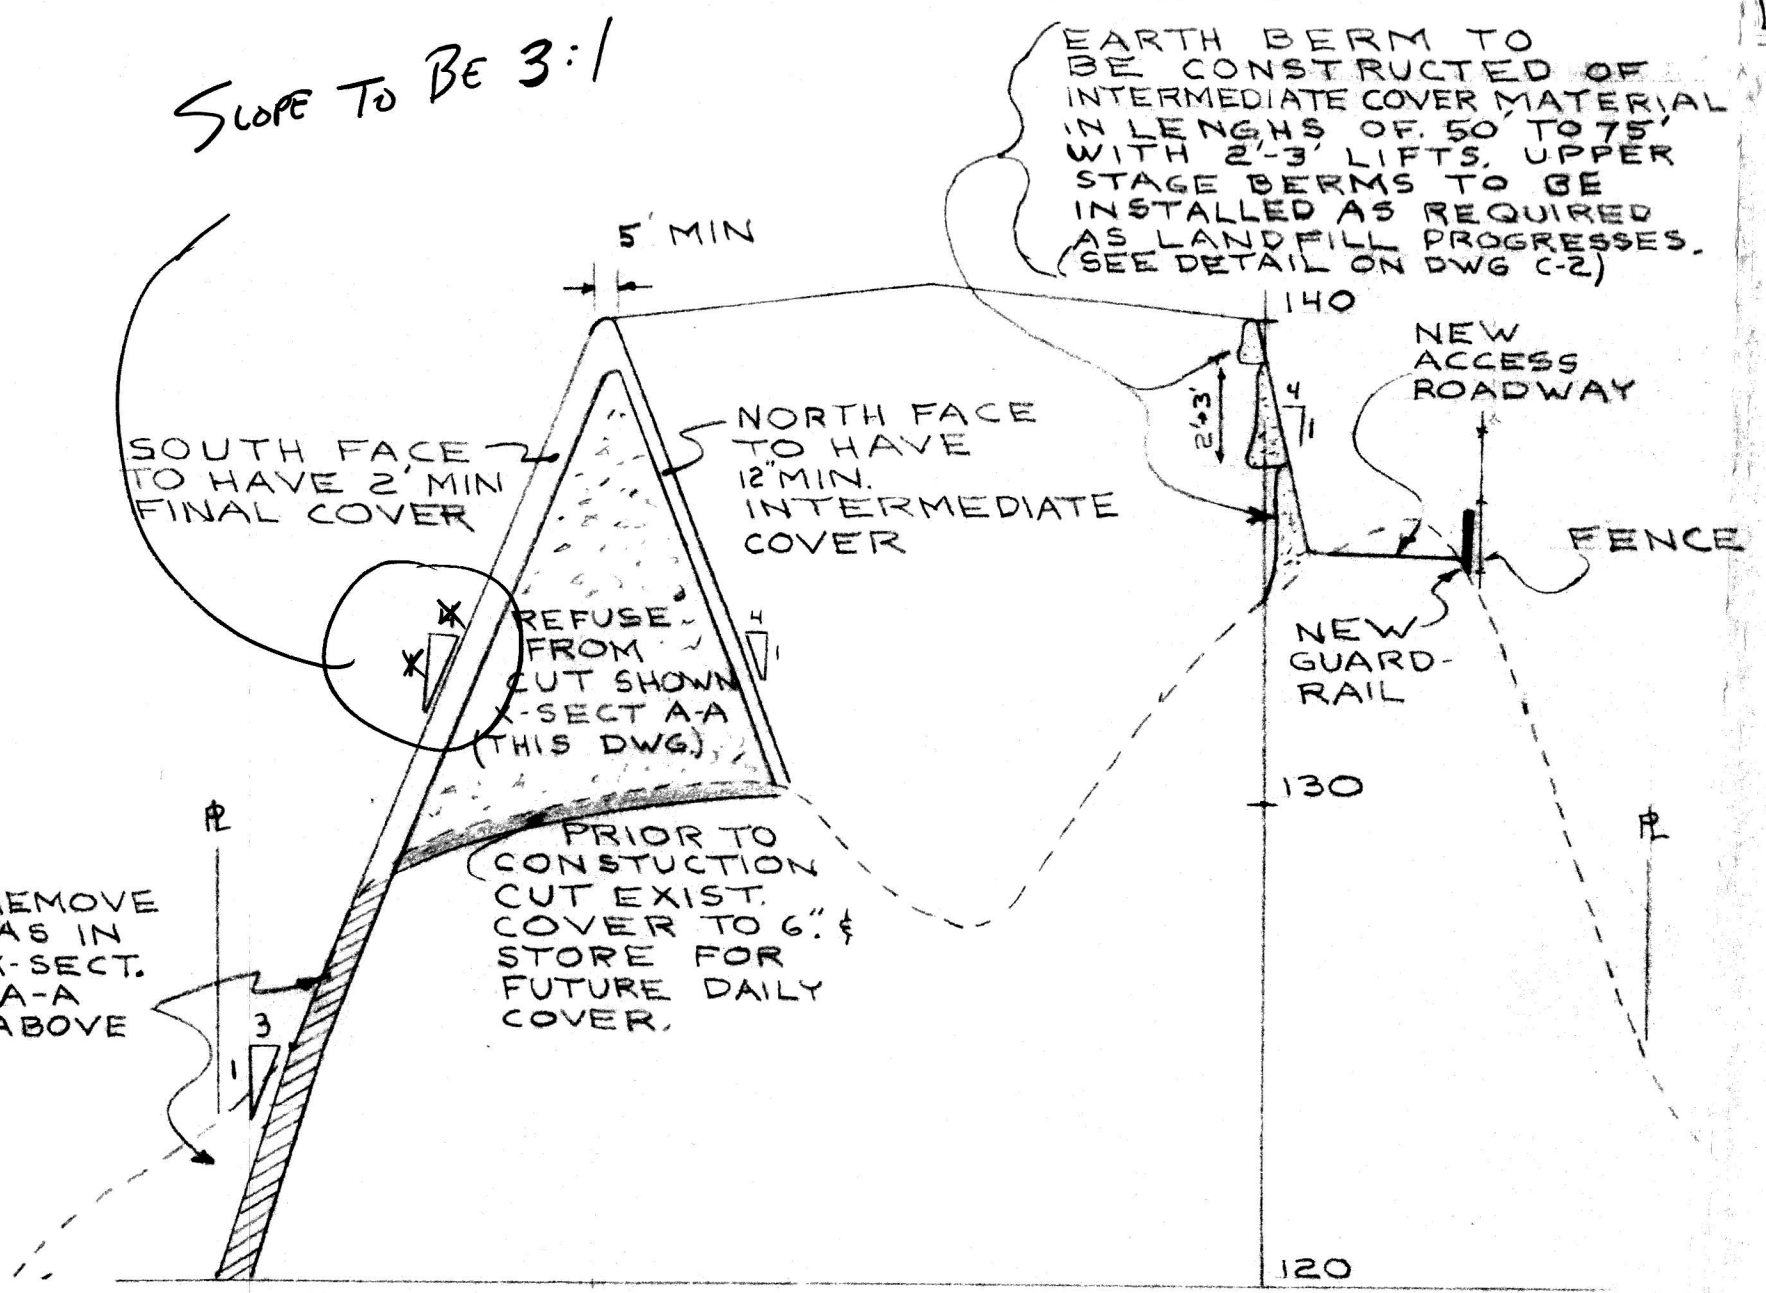


CROSS SECTION B-B
BERM DETAIL (TYP)
 SCALE: H: 1"=40' V: 1"=4'

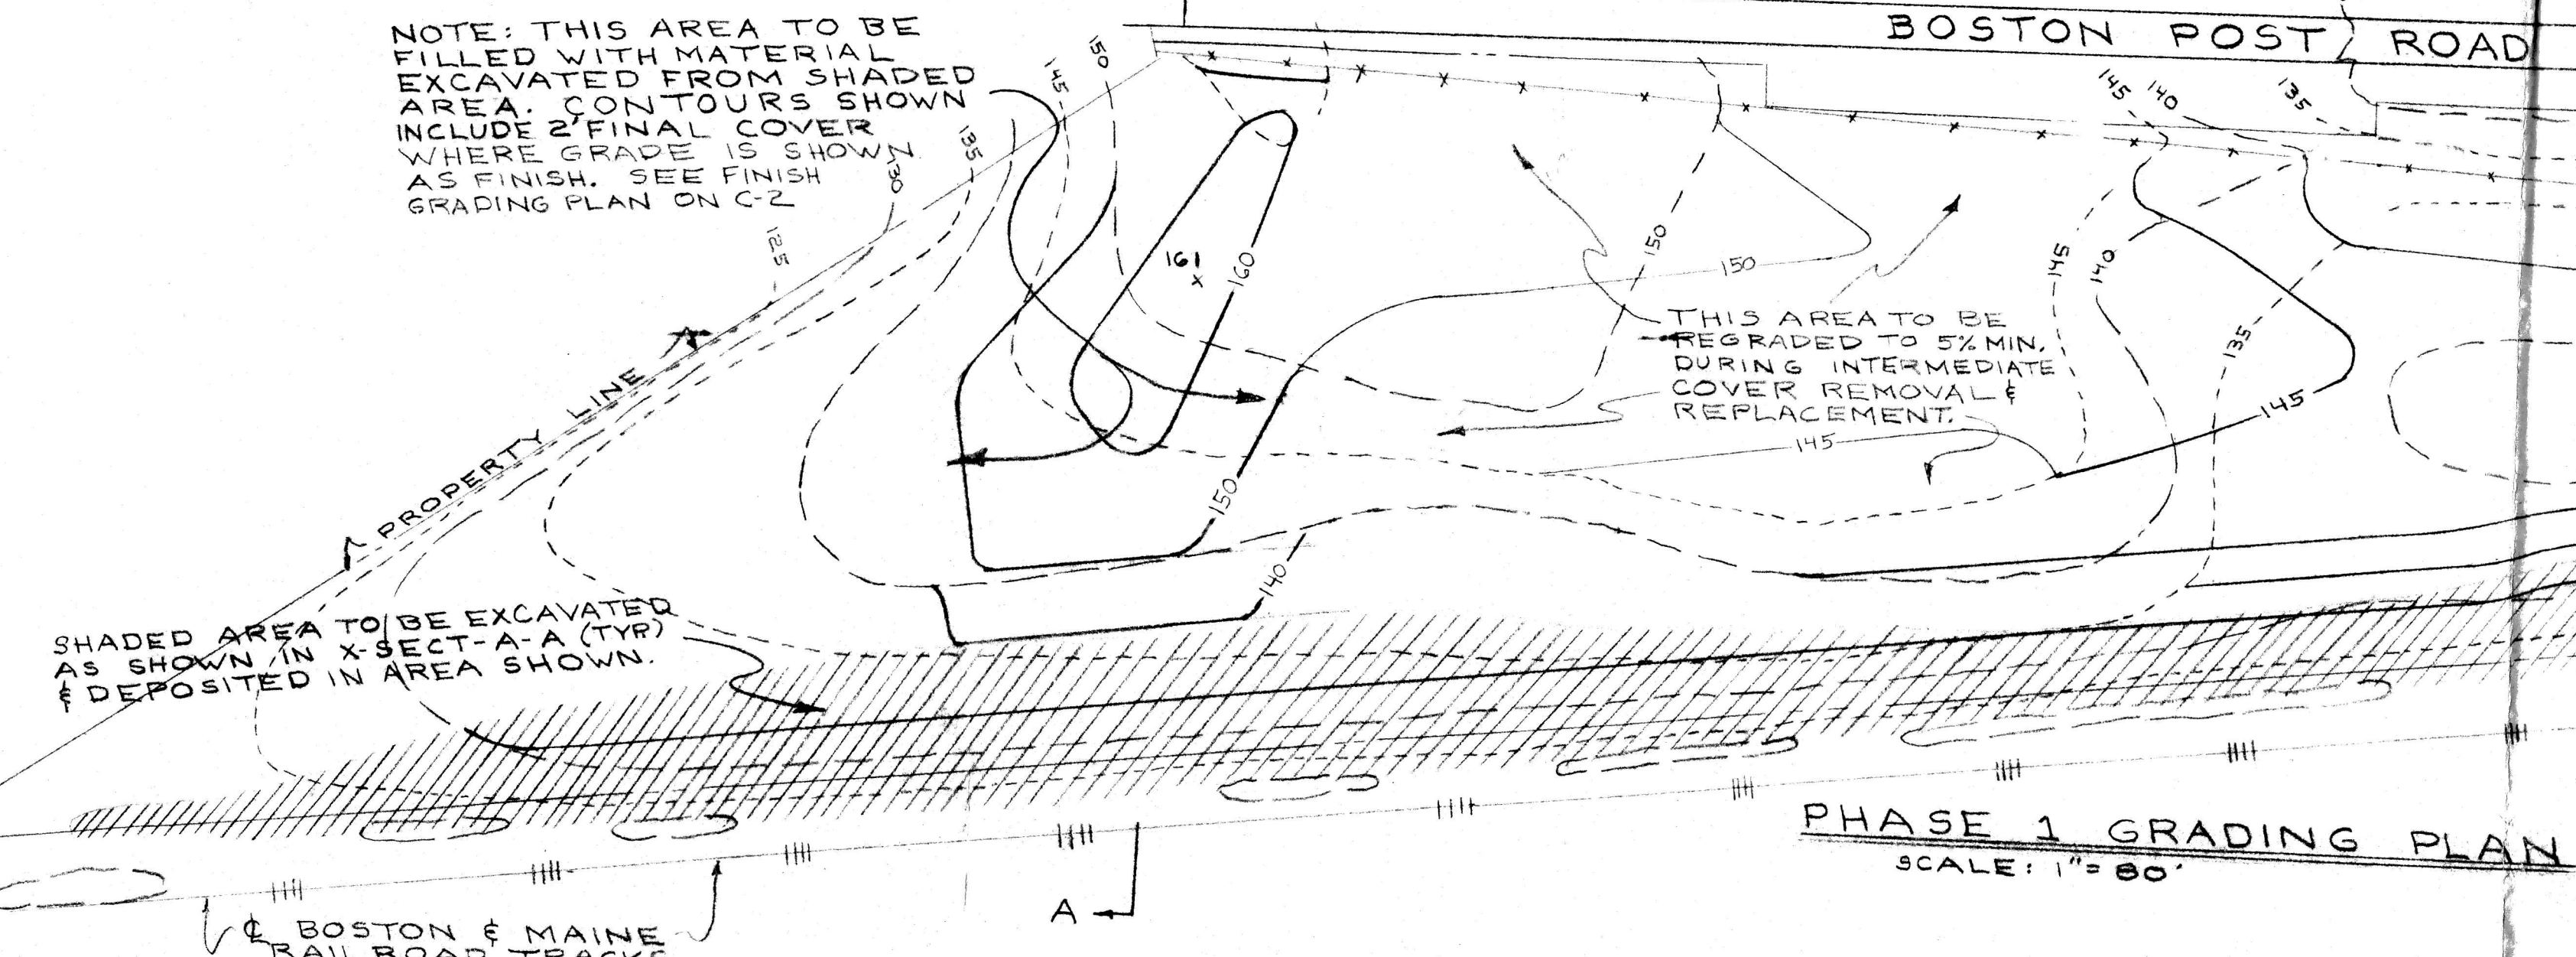


PHASE 1 GRADING PLAN
 SCALE: 1"=80'

NOTE:
 1) GRADES SHOWN BELOW ELEV. 130 ARE PROPOSED FINISH GRADES AND INCLUDE 2' OF FINAL COVER.
 2) GRADES SHOWN ABOVE ELEV. 130 ARE INTERMEDIATE GRADES AND INCLUDE 1' OF INTERMEDIATE COVER, EXCEPT AS NOTED.
 3) SEE OPERATIONAL REPORT FOR FURTHER OPERATIONAL DETAILS.

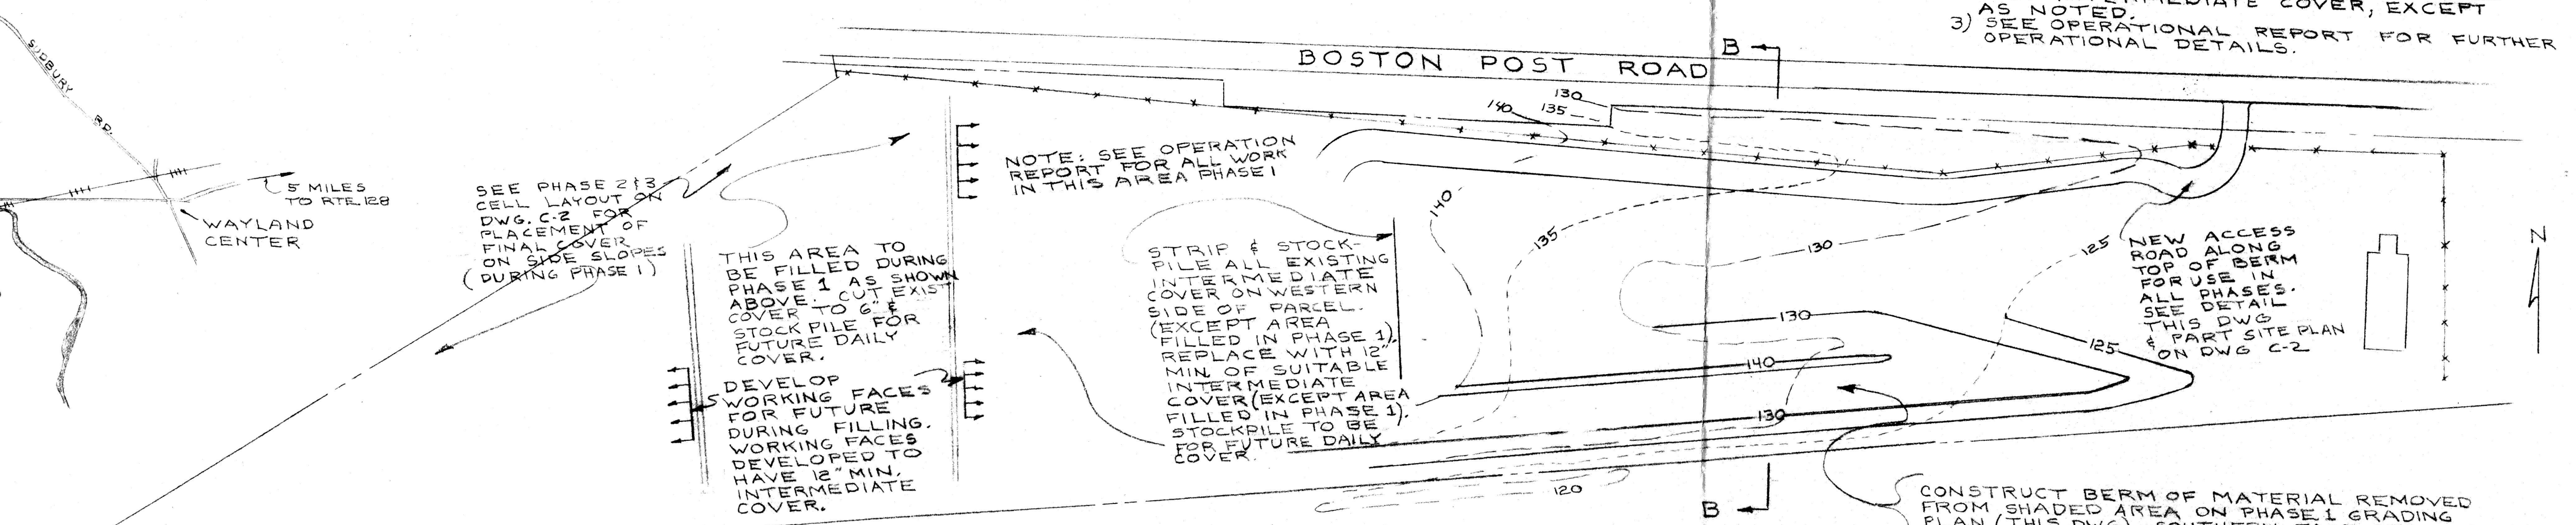


PHASE 1 DEVELOPMENT PLAN
 SCALE: 1"=80'

CONSTRUCT BERM OF MATERIAL REMOVED FROM SHADED AREA ON PHASE 1 GRADING PLAN (THIS DWG.). SOUTHERN FACE GRADING INCLUDES 2' OF FINAL COVER. NORTHERN FACE GRADING INCLUDES 12' OF INTERMEDIATE COVER. (SEE X-SECTION B-B THIS DWG.)

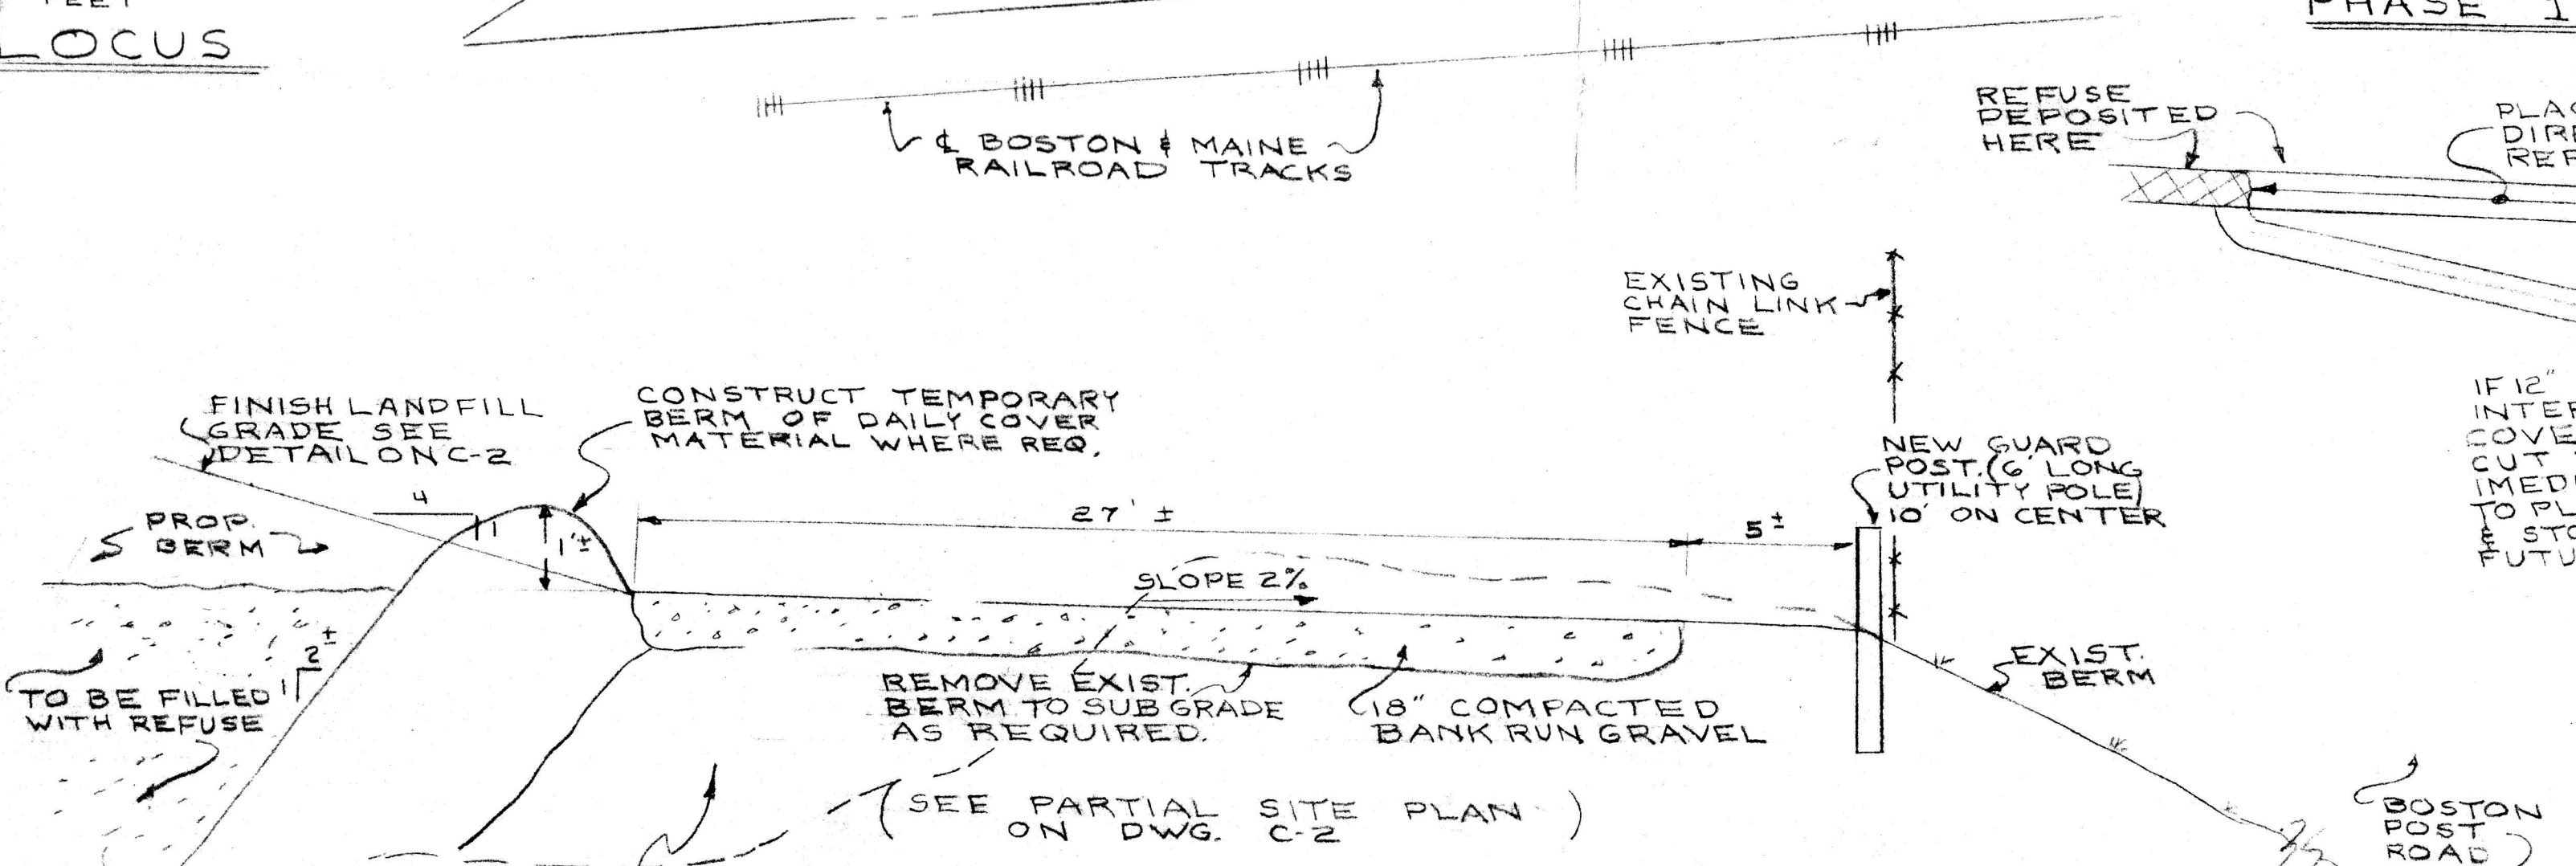

TYP. ROADWAY X-SECTION
 SCALE: 1"=4'

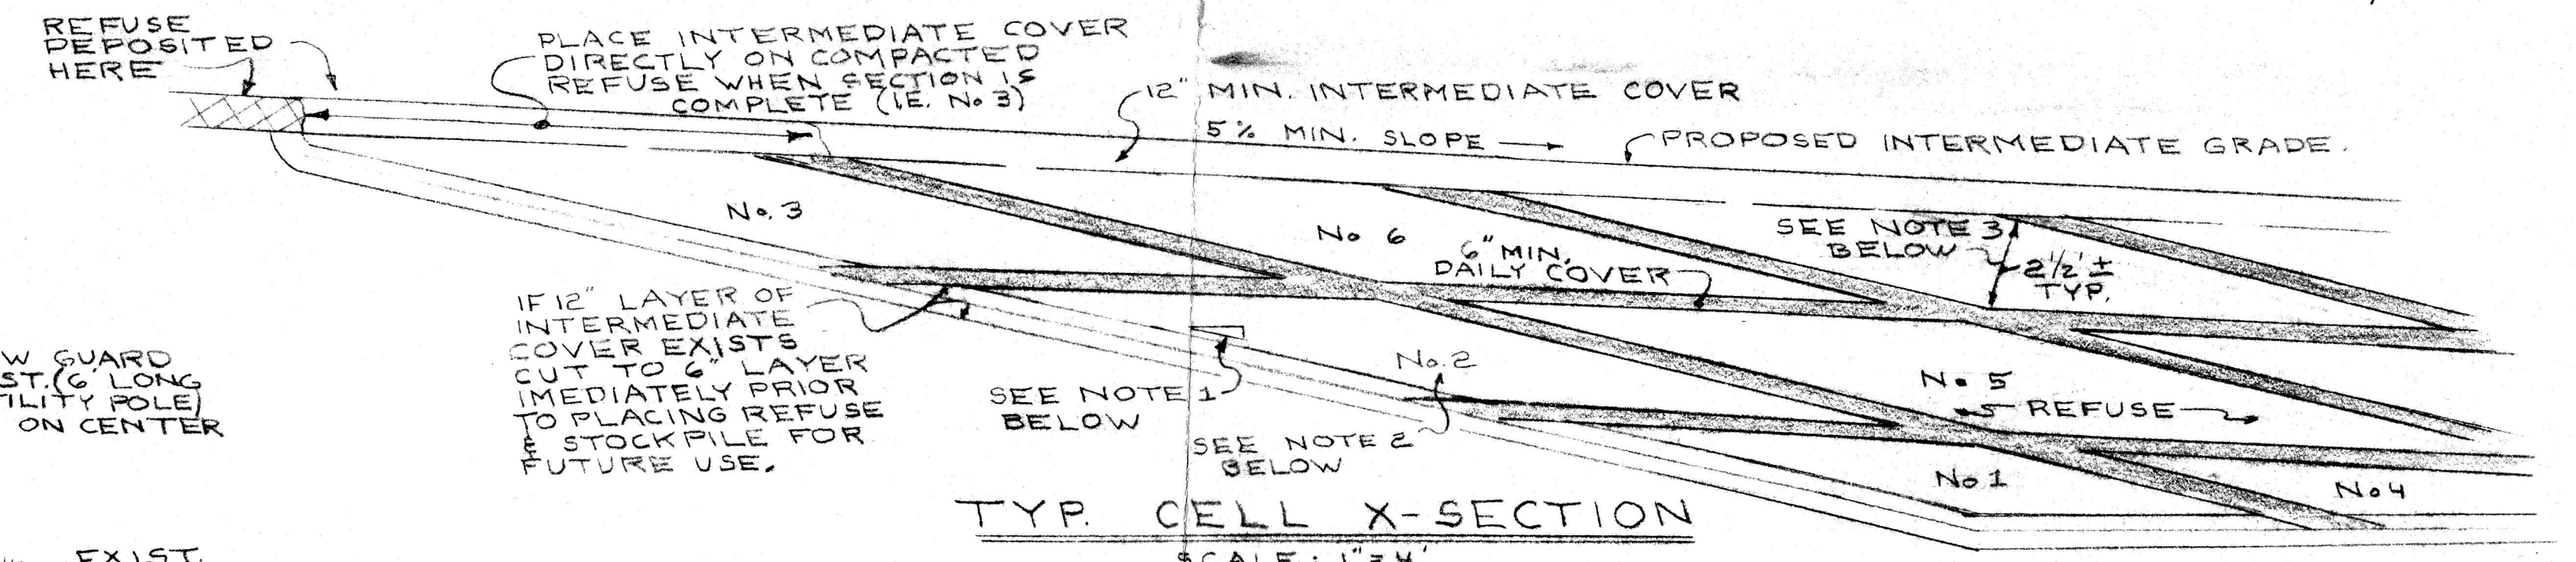

TYP. CELL X-SECTION
 SCALE: 1"=4'

NOTE 1: WORKING FACE MAY SLOPE FROM 10:1 TO 5:1 TO INSURE SAFE, ADEQUATE DEPOSITION & COMPACTION OF REFUSE & DAILY COVER.
 NOTE 2: NUMBERS INDICATE ORDER OF DAILY PLACEMENT. DIMENSIONS WILL VARY.
 NOTE 3: REFUSE TO BE COMPACTED IN 24 LIFTS, MAX. MORE THAN ONE COMPACTED LIFT MAY BE MADE IN ONE DAY, PRIOR TO DAILY COVER PLACEMENT.

OPERATION & USE PLAN
PHASE 1
SANITARY LANDFILL
WAYLAND, MASS.
 CLEVERDON, VARNEY & PIKE
 112 SHAWMUT AVENUE
 BOSTON, MASSACHUSETTS






APPROVED: WAYLAND BOARD OF HEALTH
 SUBJECT TO CONDITIONS OF LETTER dtd 6/7/78

DATE: 4/7/78

[Signatures]
 John S. Taut
 John A. Carroll
 P.H.H.
 P.H.H.

DATE: MARCH 28, 1978 SCALE AS NOTED
 REVISION 3/23/78
 REVISION 4/12/78

C-1

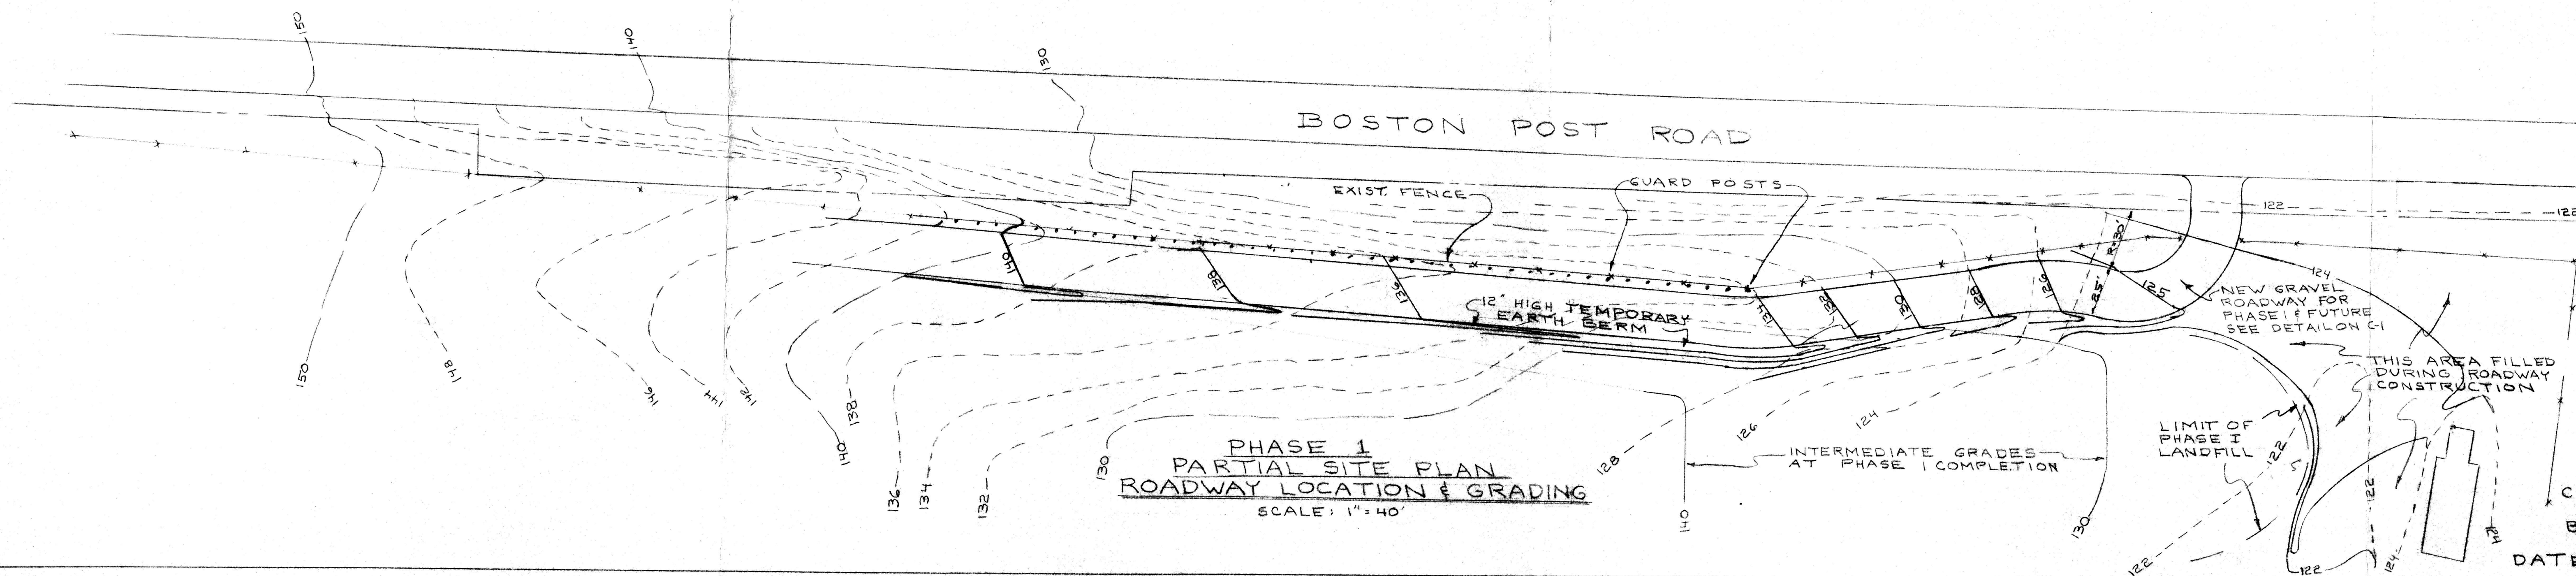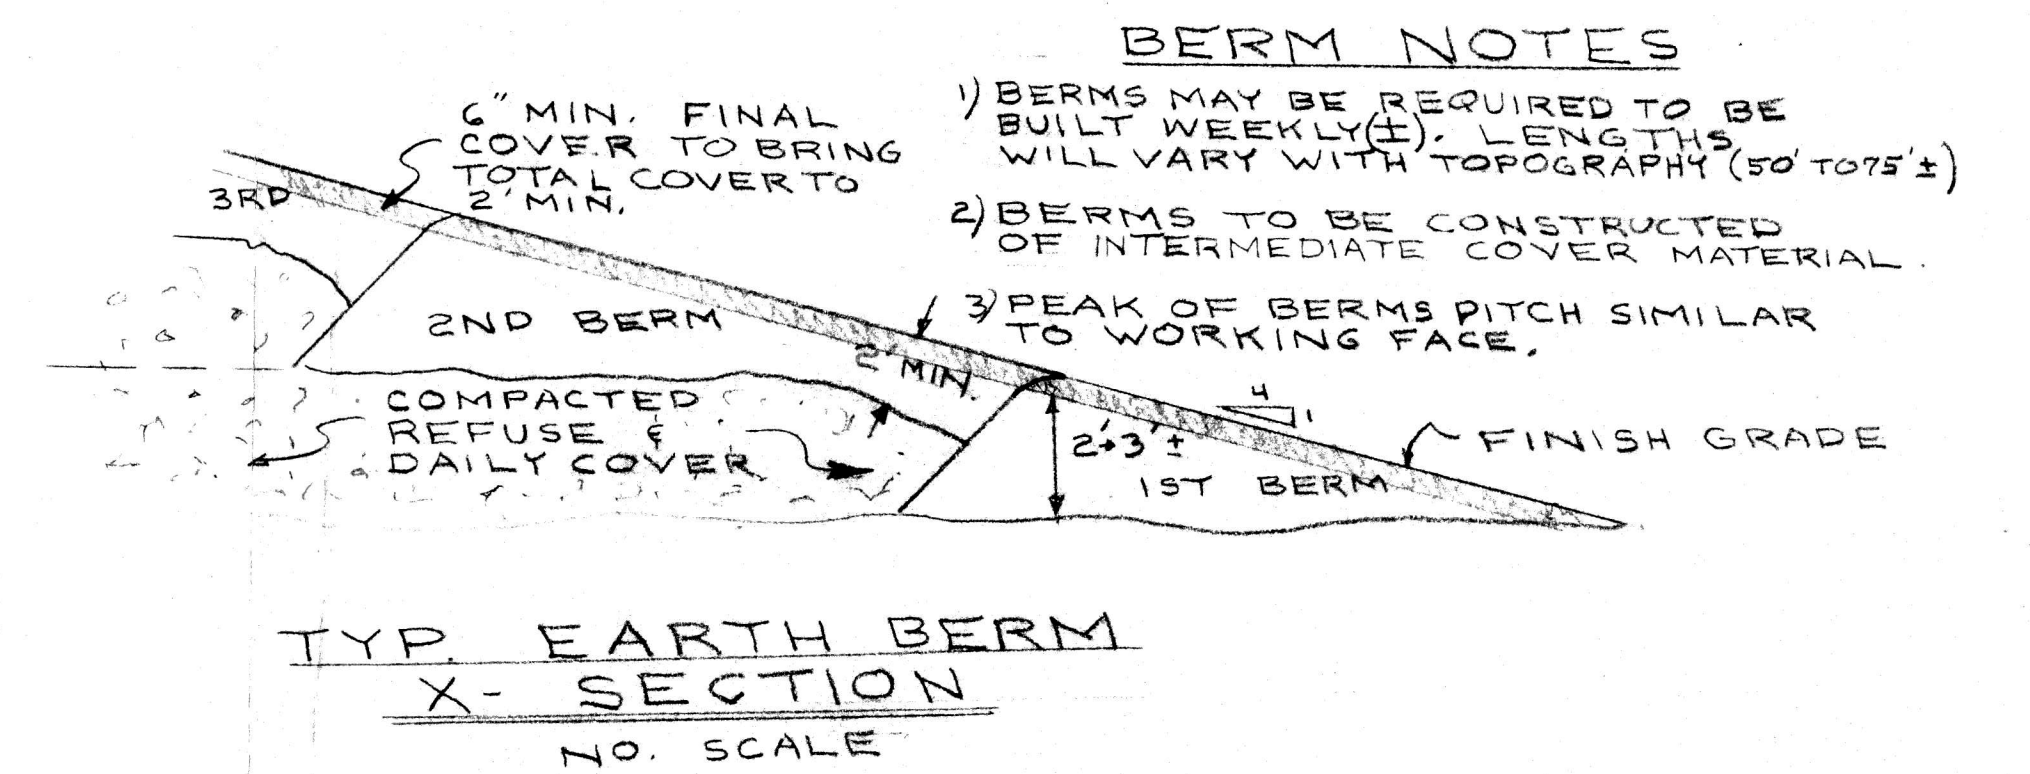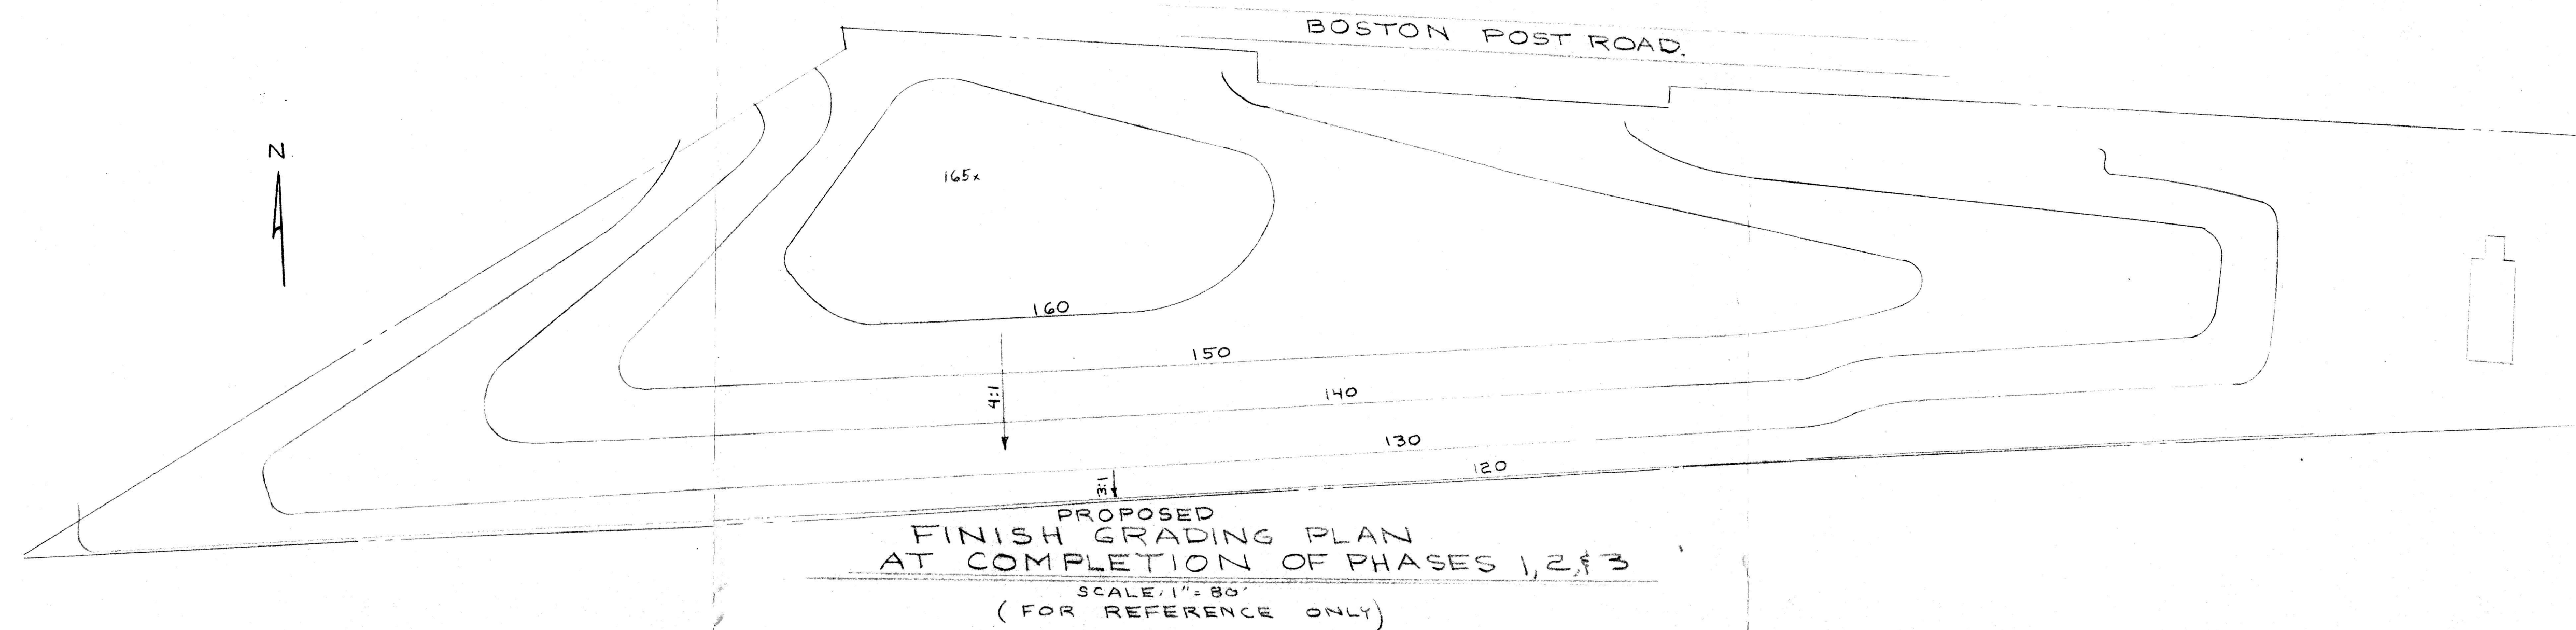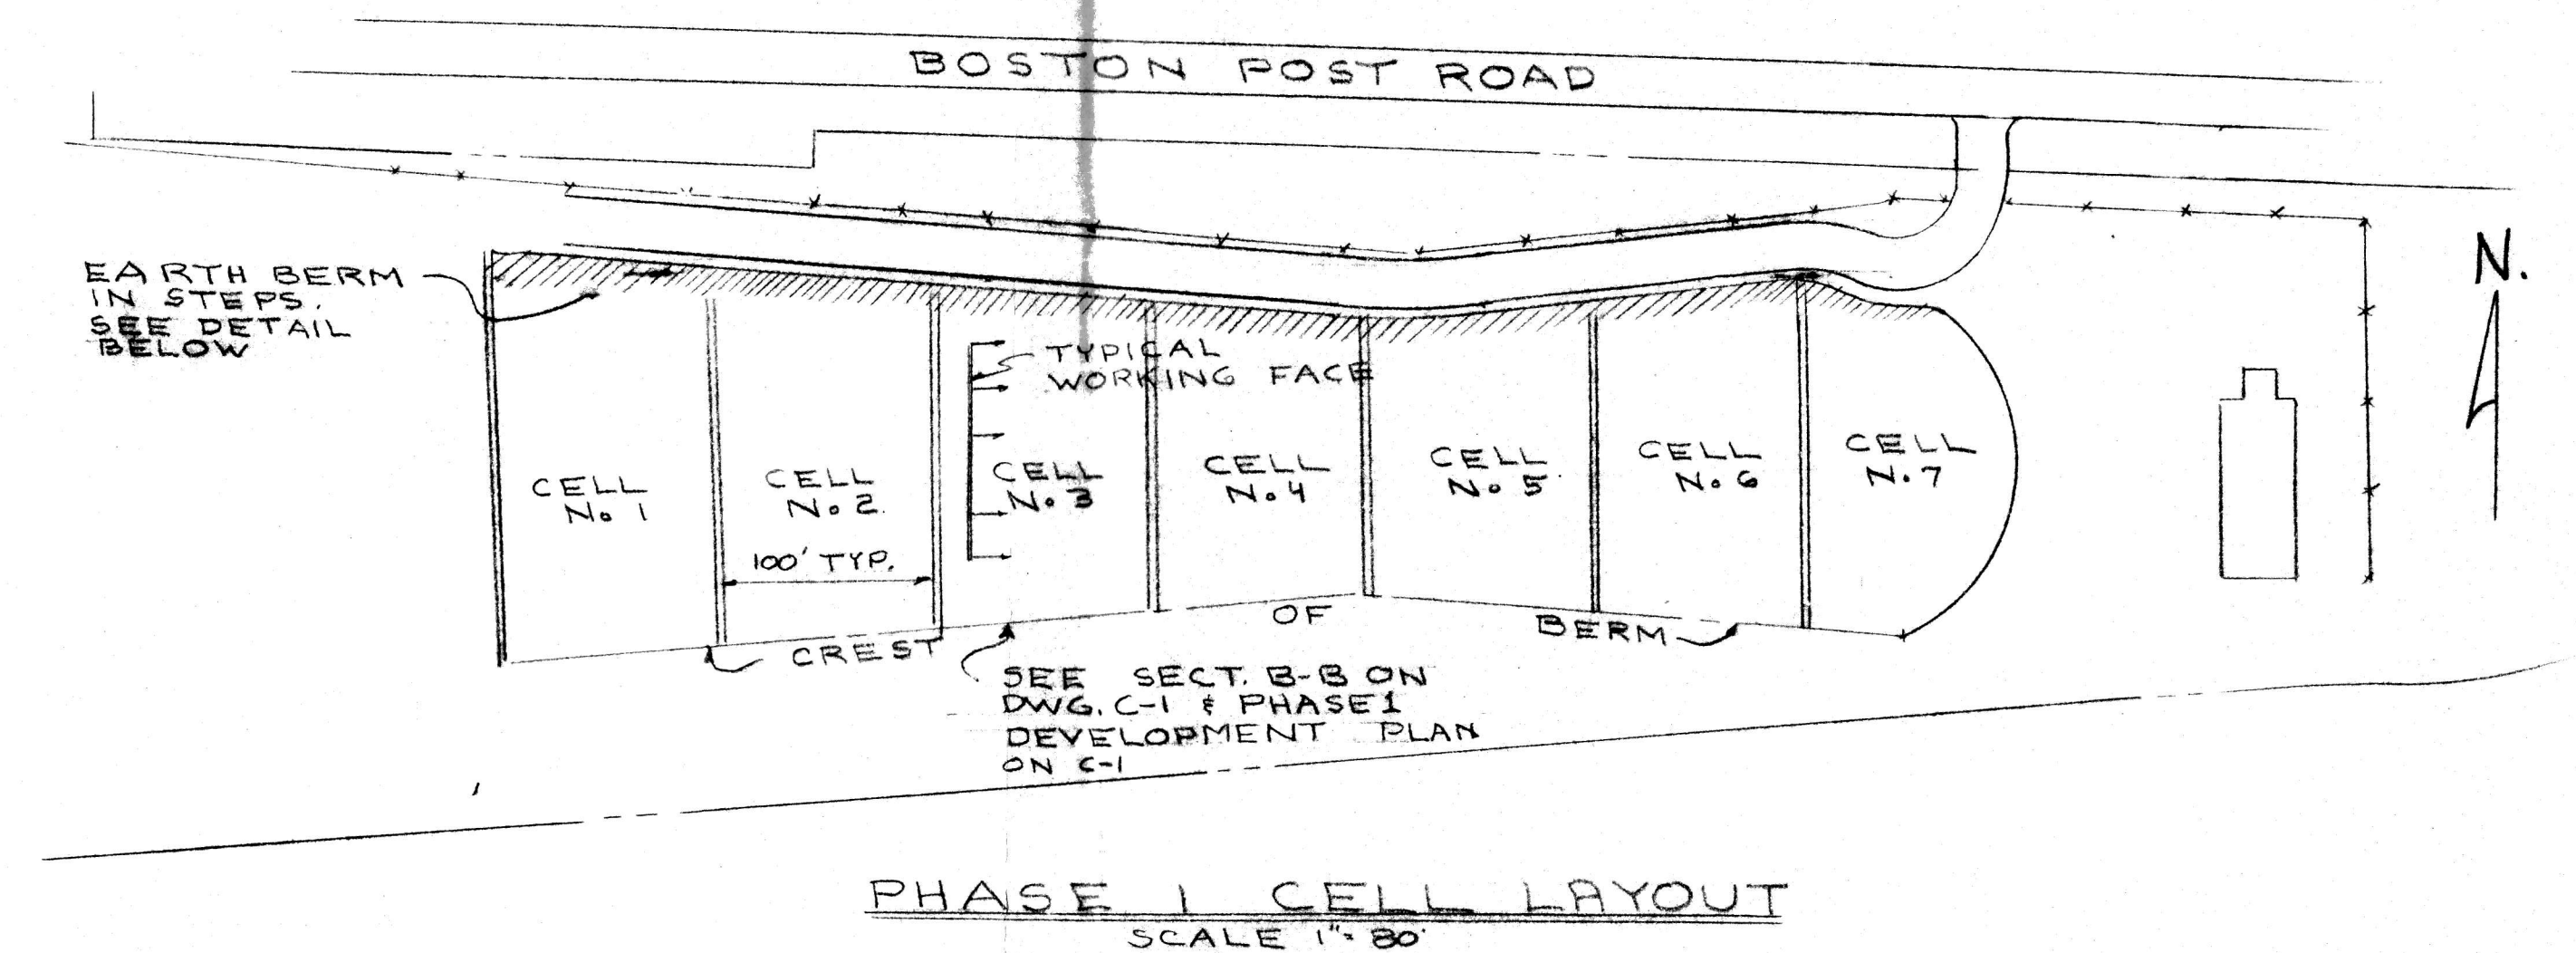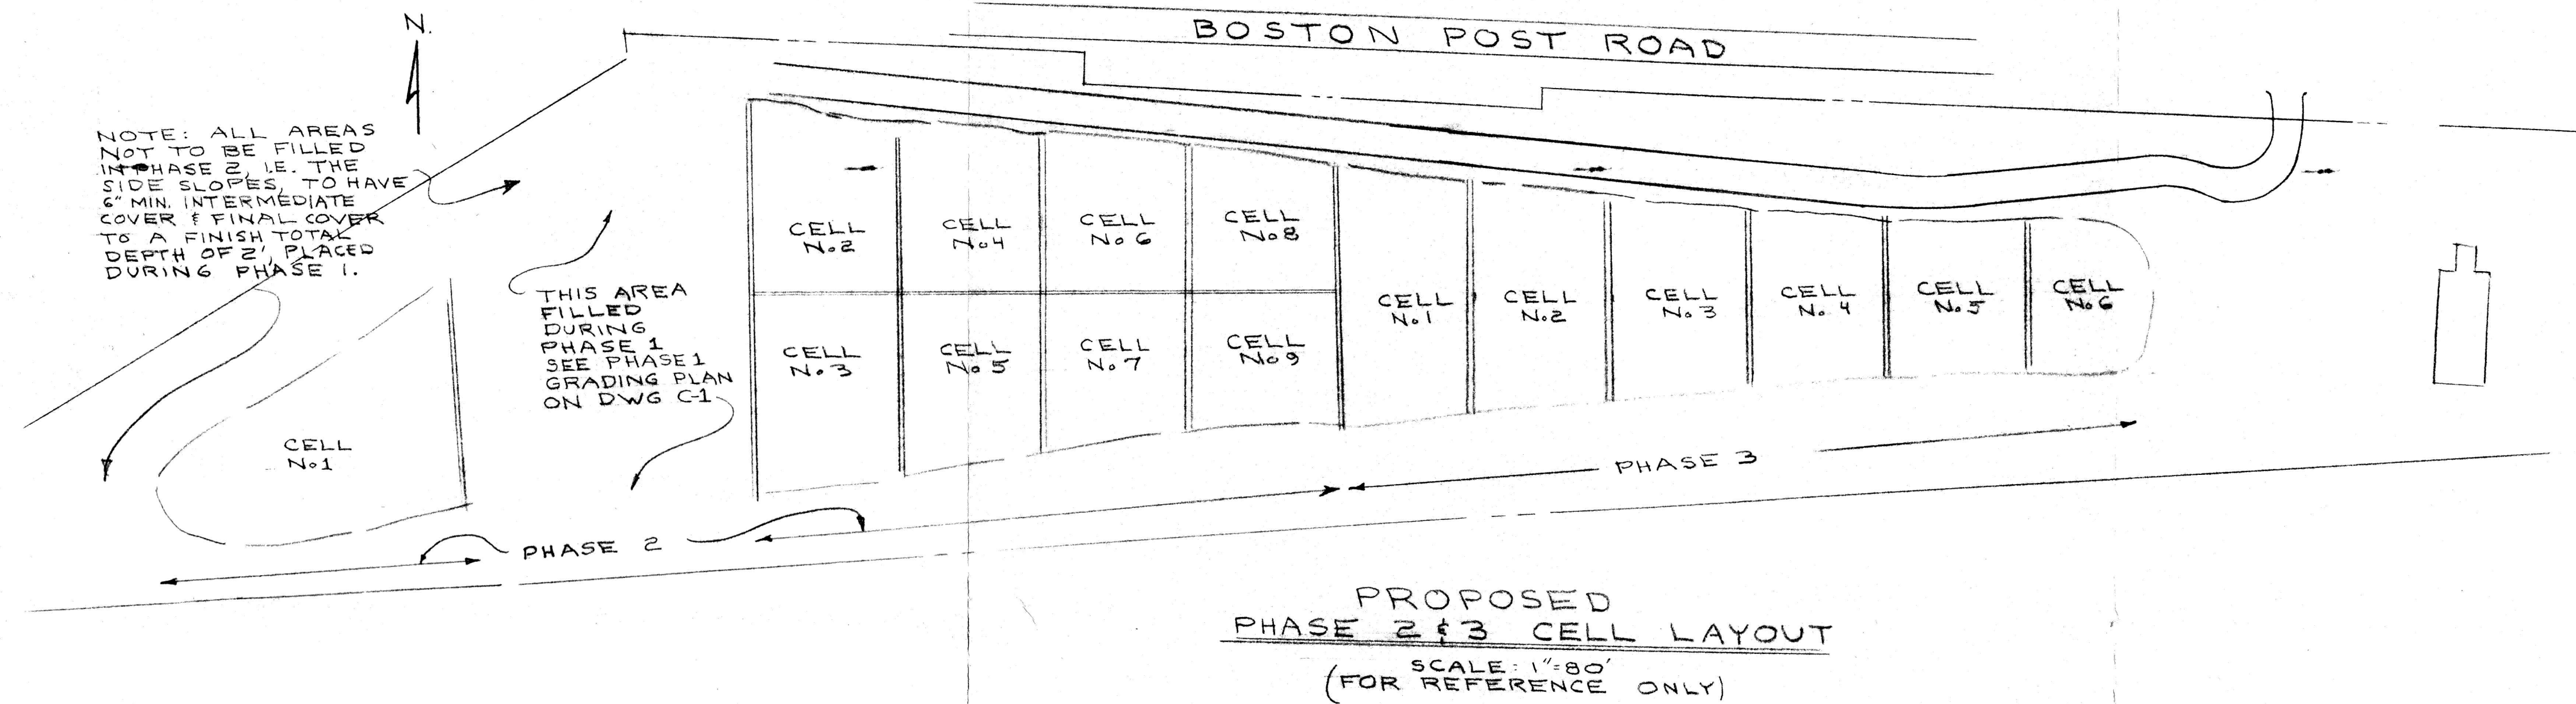

OPERATION & USE PLAN
PHASE 1 DETAILS
PHASES 2 & 3 PROPOSED PLANS
SANITARY LANDFILL
WAYLAND, MASS.

CLEVERDON, VARNEY & PIKE
112 SHAWMUT AVENUE
BOSTON, MASSACHUSETTS.
DATE: MARCH 28, 1978 SCALE AS NOTED
REVISED 3/5/78 REVISED 4/12/78



C-2