



APPROVED
MASSACHUSETTS DEPARTMENT OF
ENVIRONMENTAL QUALITY & CONSERVATION
NORTHWESTERN REGION
Donna M. Sullivan
DATE: 3/28/78
H. E. WILLIAMS JR.
MAY 3 1978

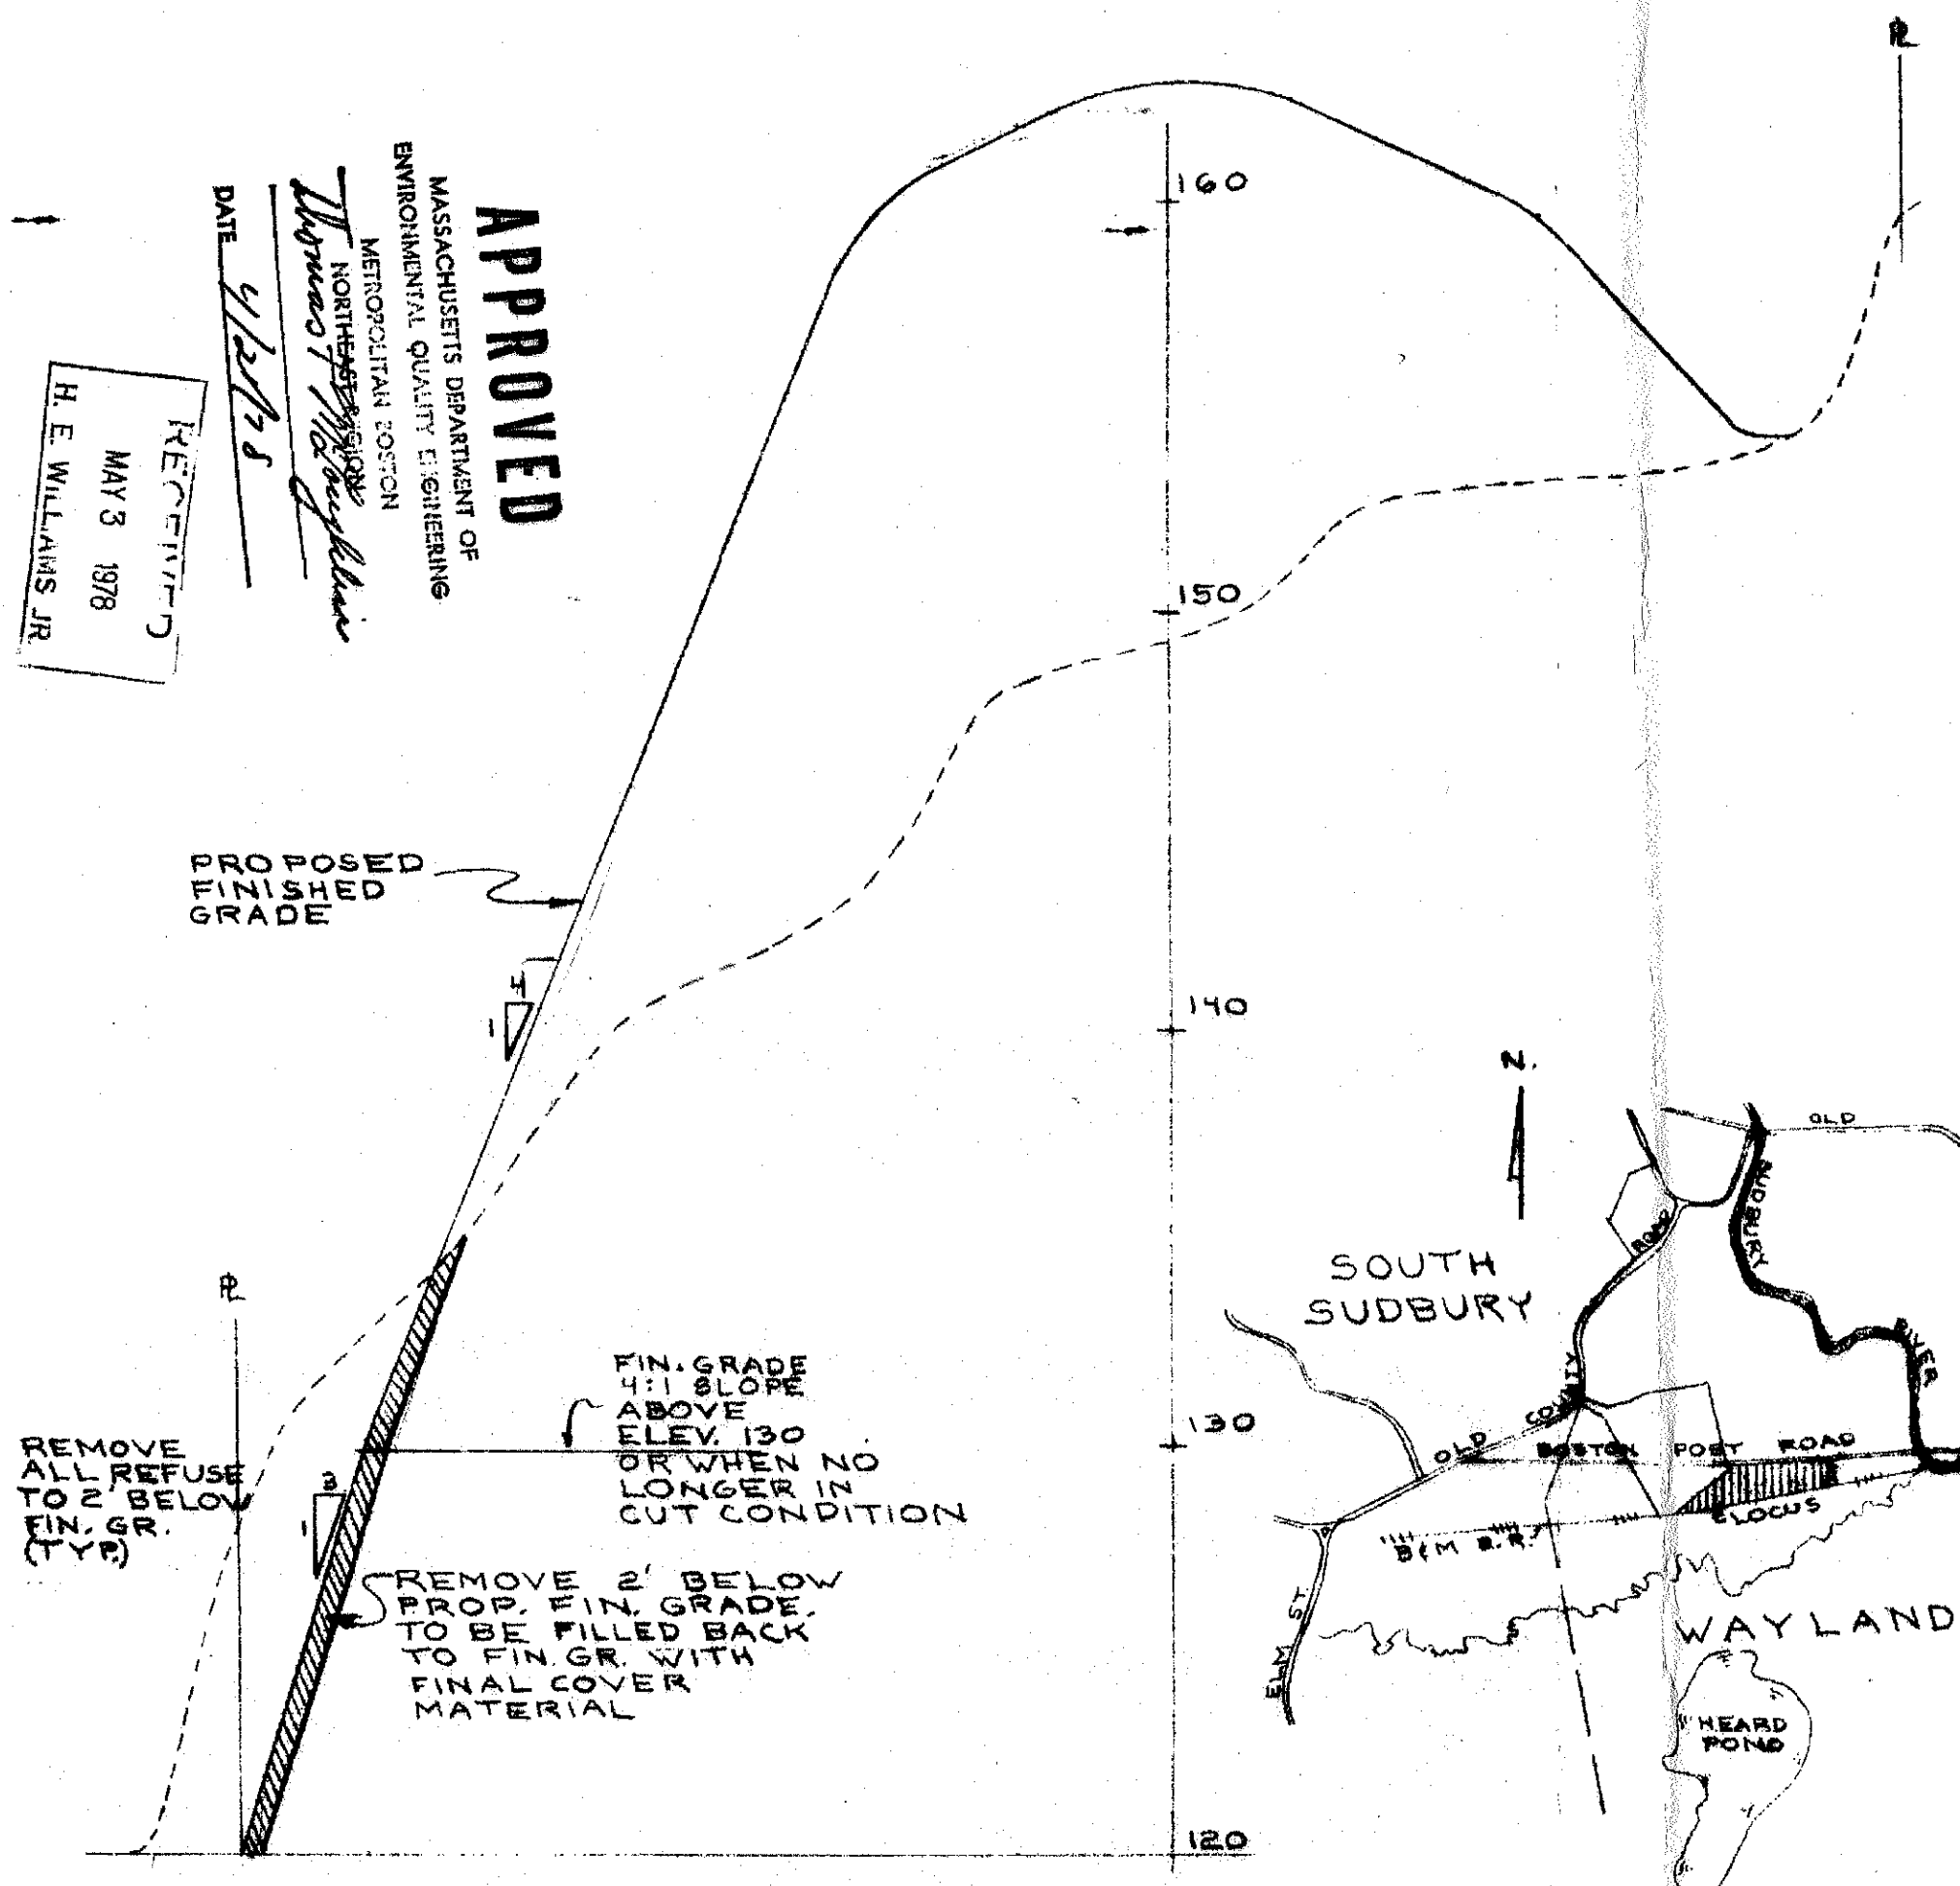


CROSS SECTION A-A
SCALE: H: 1"=40' V: 1"=4'

NOTE: THIS X-SECTION SHOWS TYPICAL SIDE SLOPES FOR AREA SHADDED ON PHASE 1 GRADING PLAN. (THIS DWG.)

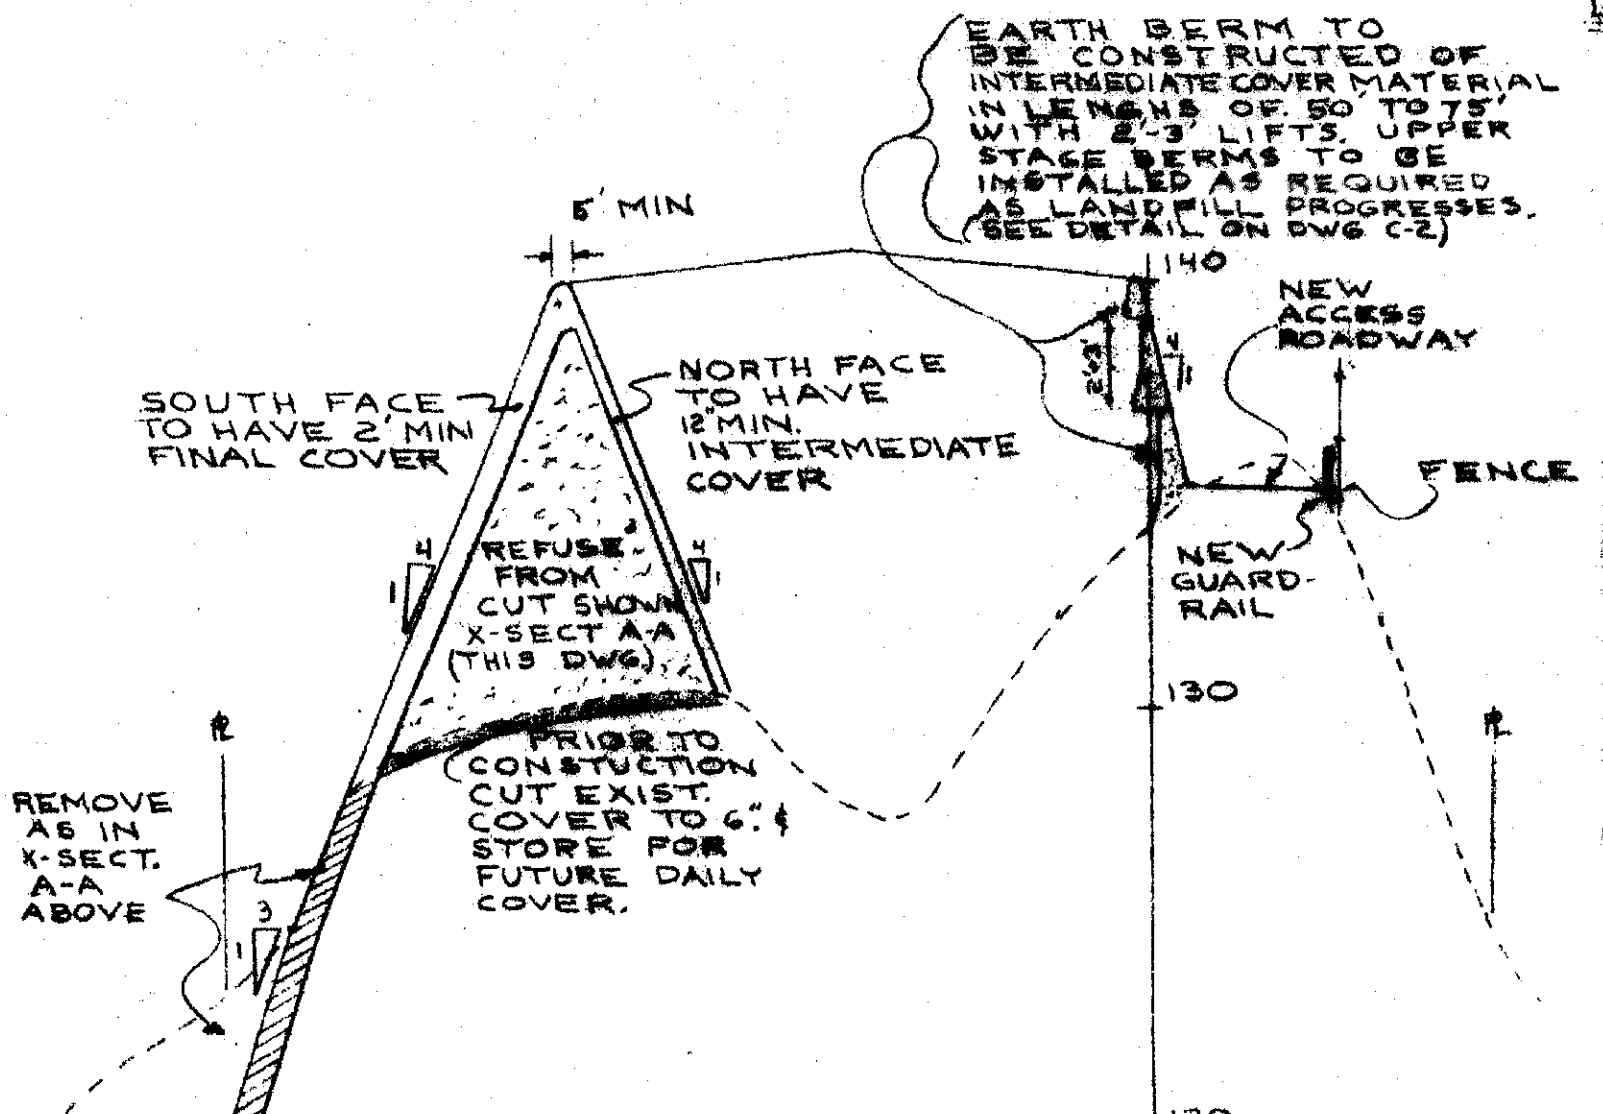


CROSS SECTION B-B
BERM DETAIL (TYP)
SCALE: H: 1"=40' V: 1"=4'

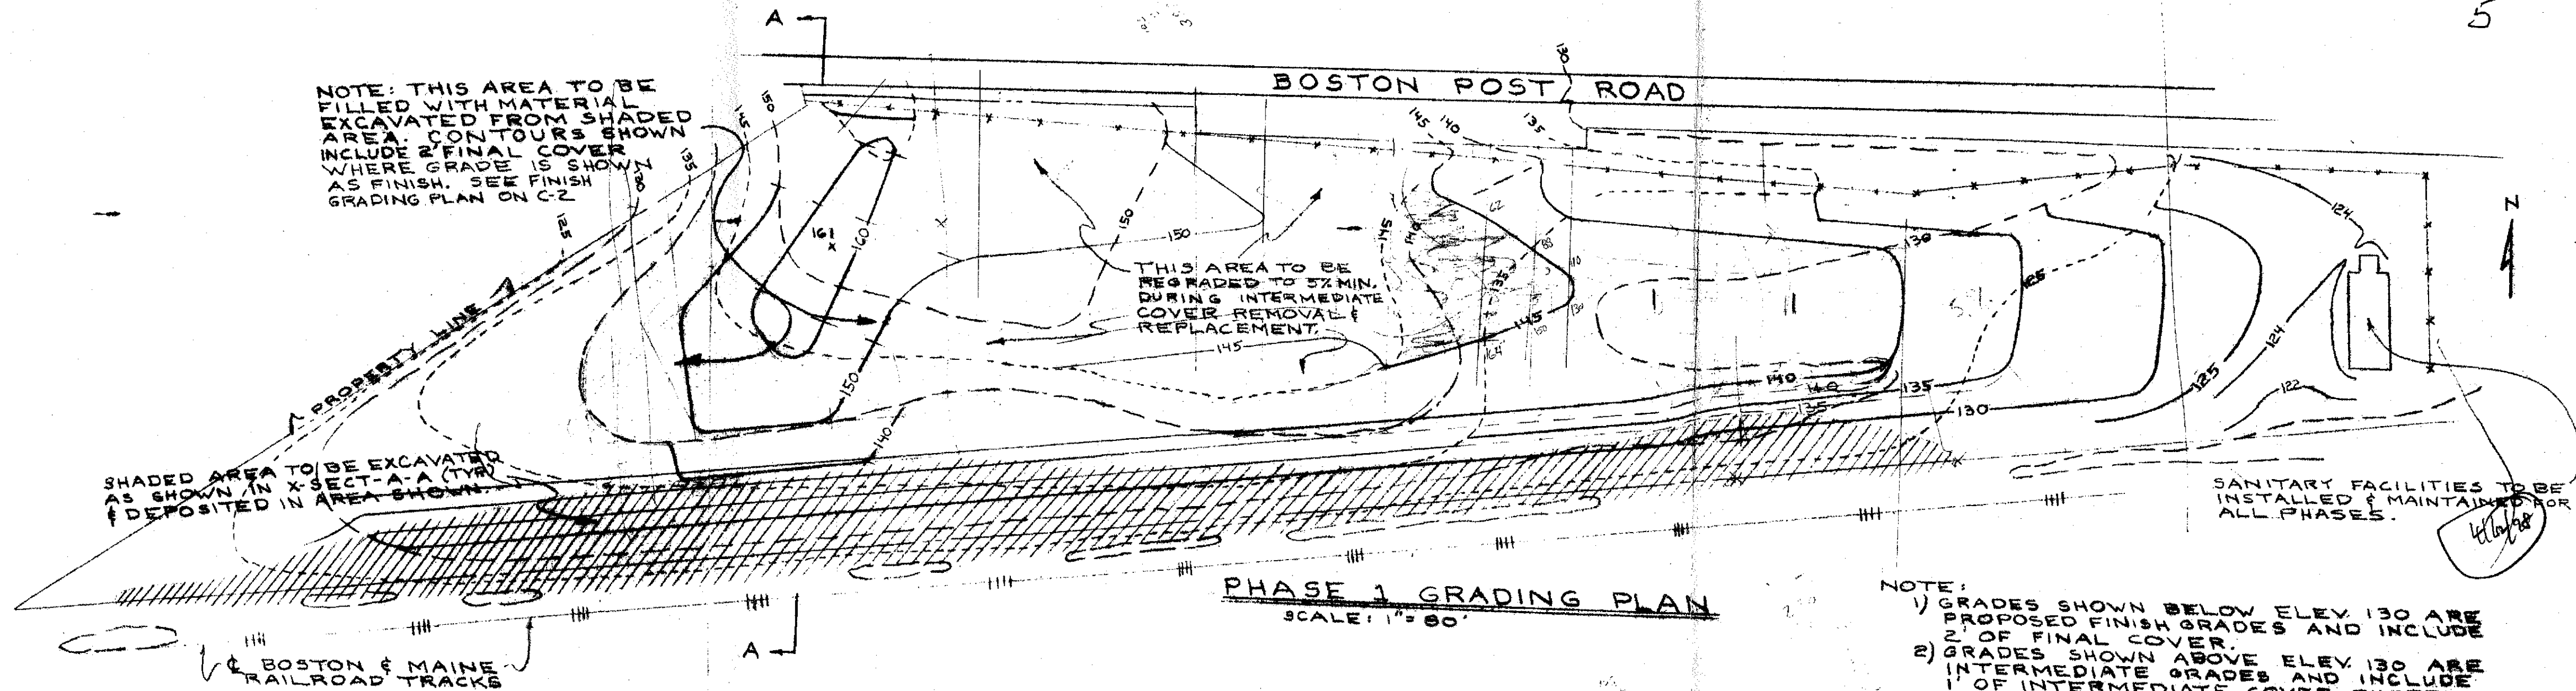


PHASE 1 GRADING PLAN
SCALE: 1"=80'


NOTE:
1) GRADES SHOWN BELOW ELEV 130 ARE PROPOSED FINISH GRADES AND INCLUDE 2" OF FINAL COVER.
2) GRADES SHOWN ABOVE ELEV 130 ARE INTERMEDIATE GRADES AND INCLUDE 1" OF INTERMEDIATE COVER, EXCEPT AS NOTED.
3) SEE OPERATIONAL REPORT FOR FURTHER OPERATIONAL DETAILS.

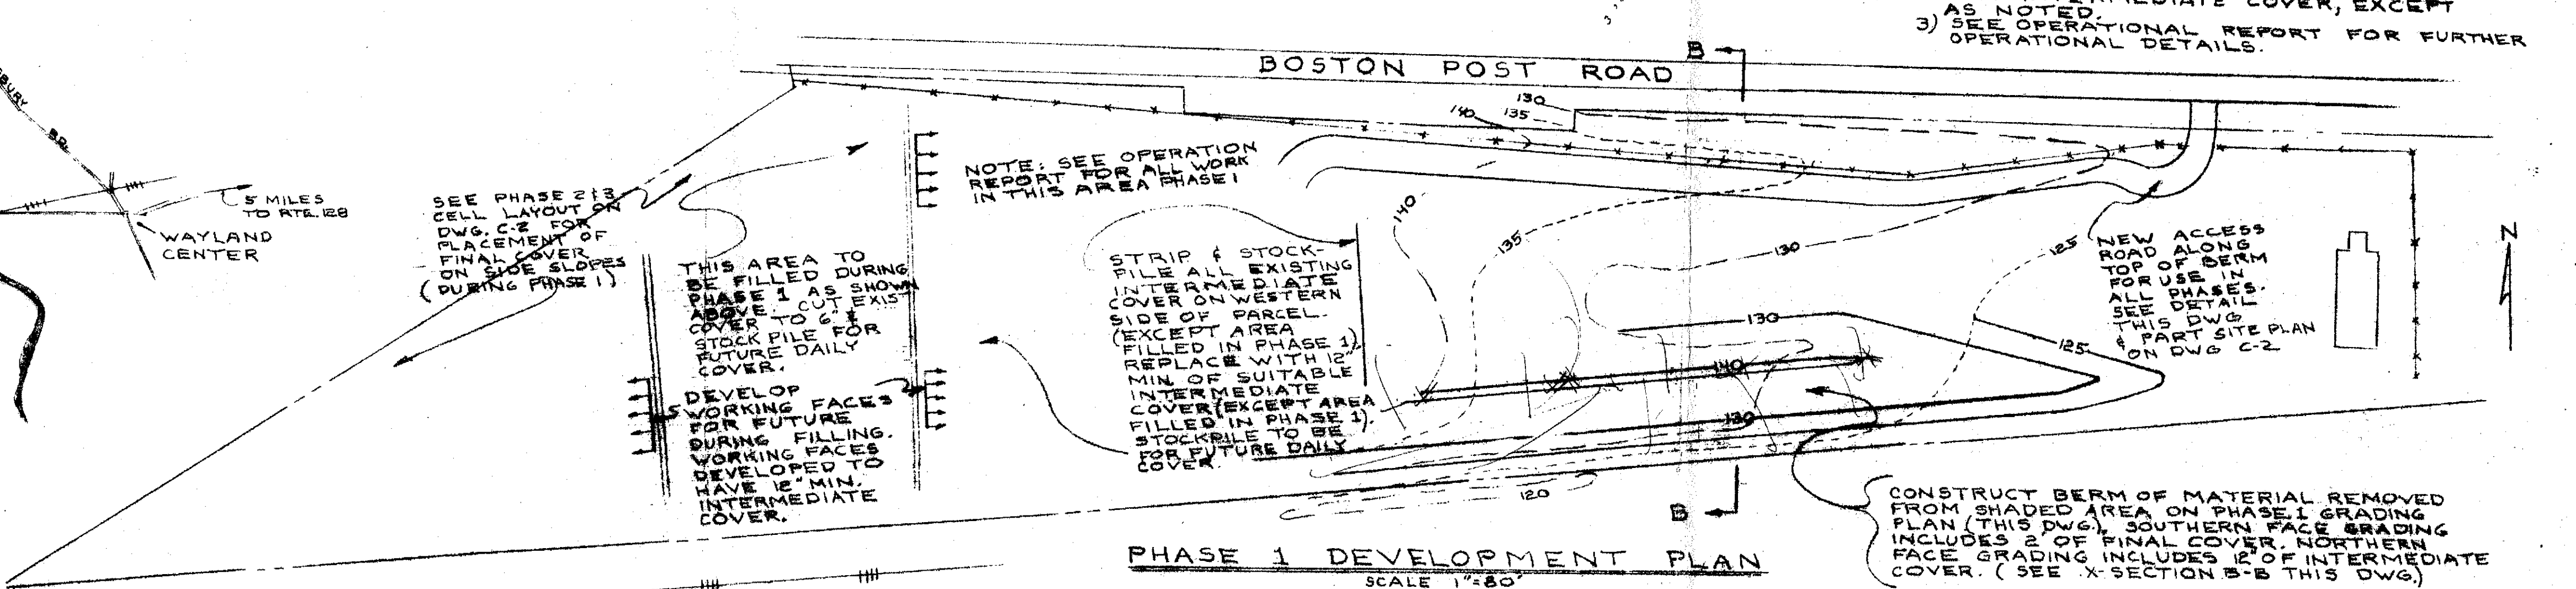

PHASE 1 DEVELOPMENT PLAN
SCALE: 1"=80'

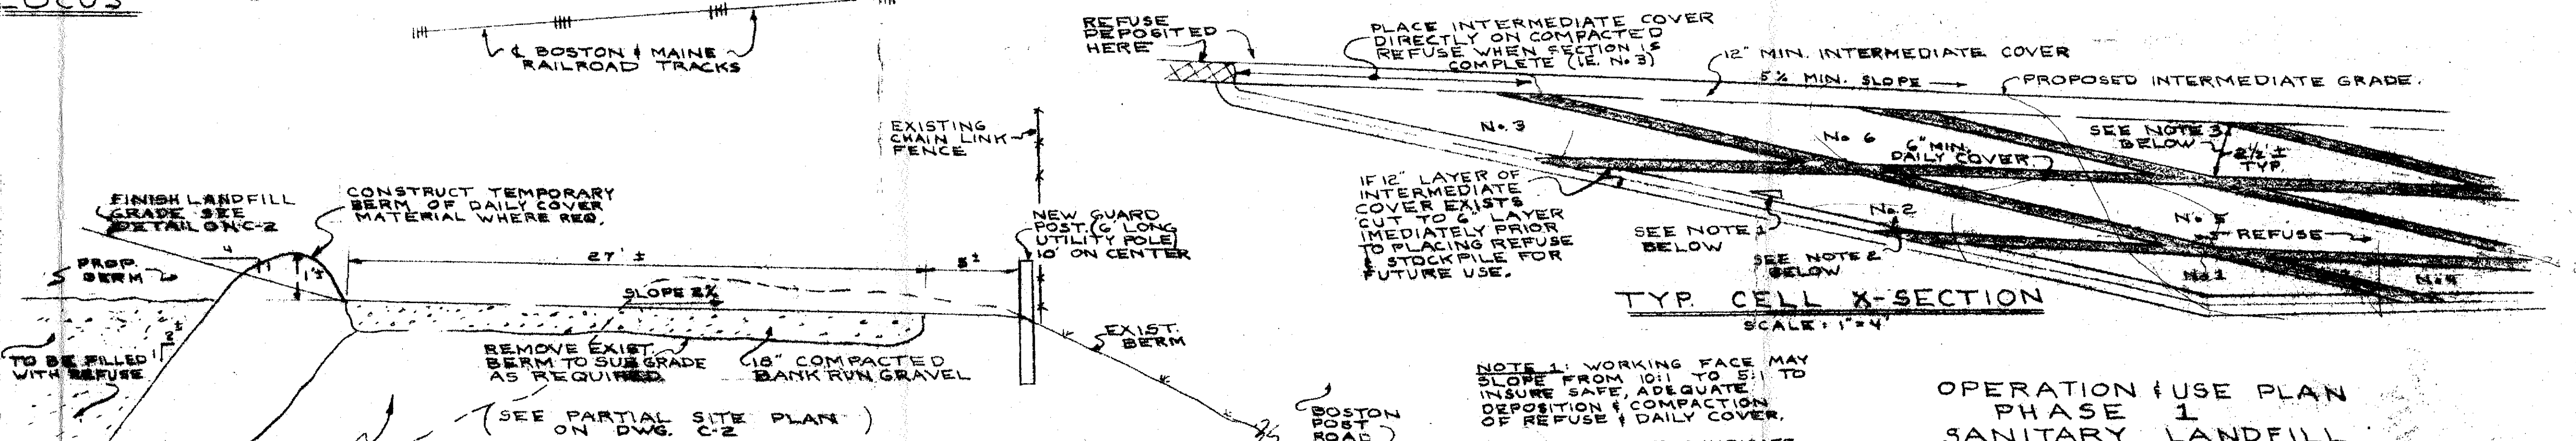

TYP. CELL X-SECTION
SCALE: 1"=4'

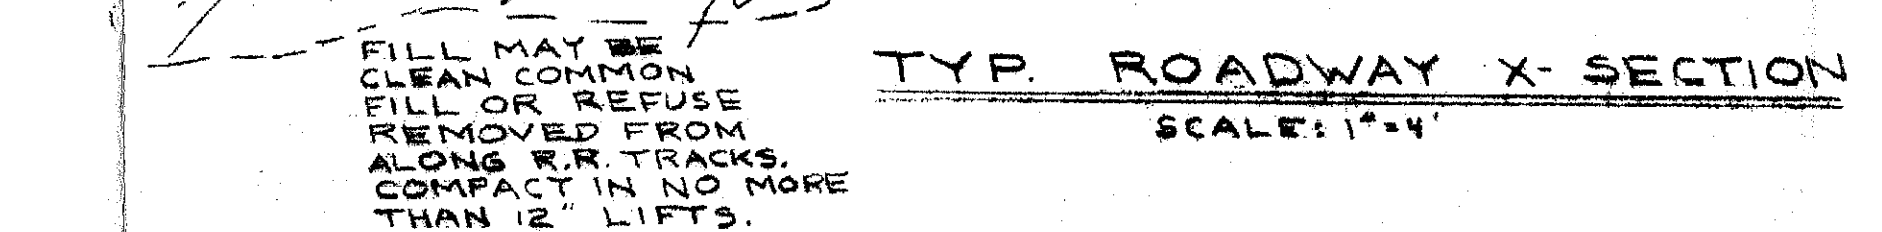

TYP. ROADWAY X-SECTION
SCALE: 1"=4'

NOTE 1: WORKING FACE MAY SLOPE FROM 10:1 TO 5:1 TO INSURE SAFE, ADEQUATE DEPOSITION & COMPACTION OF REFUSE & DAILY COVER.
NOTE 2: NUMBERS INDICATE ORDER OF DAILY PLACEMENT. DIMENSIONS WILL VARY.
NOTE 3: REFUSE TO BE COMPACTIONED IN 24" LIFTS MAX. MORE THAN ONE COMPACTION LIFT MAY BE MADE IN ANY ONE DAY, PRIOR TO DAILY COVER PLACEMENT.

OPERATION & USE PLAN
PHASE 1
SANITARY LANDFILL
WAYLAND, MASS.
CLEVERDON, VARNEY & PIKE
1175 BOSTON AVENUE
BOSTON, MASSACHUSETTS
02116-1227

C-1

DATE: MARCH 28, 1978 SCALE AS NOTED
MARCH 15, 1978
REVISED 3/15/78