

# Wayland Town Offices

Wayland,  
Massachusetts

JohnsonHovde & Associates, Inc.  
Architects and Planners  
9 Park St., Boston, Mass. 02108  
617-523-4402


Souza and True, Inc.  
Structural Engineers  
8 Story St., Cambridge, Mass. 02138  
617-864-8720

William Heiden Associates, Inc.  
Mechanical Engineers  
Box 184, Fairhaven, Mass. 02719  
800-352-3165









Lottero & Mason Associates, Inc.  
Electrical Engineers  
120 Boylston St., Boston, Mass. 02116  
617-423-7367

Date: 10-15-70  
Drawn by:  
Scale: 1"=40'-0"  
Revisions  
Number Date Description

SITE PLAN & DETAILS

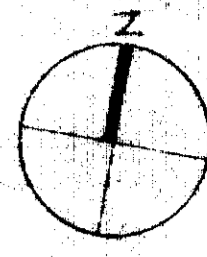

S-2  
P-133

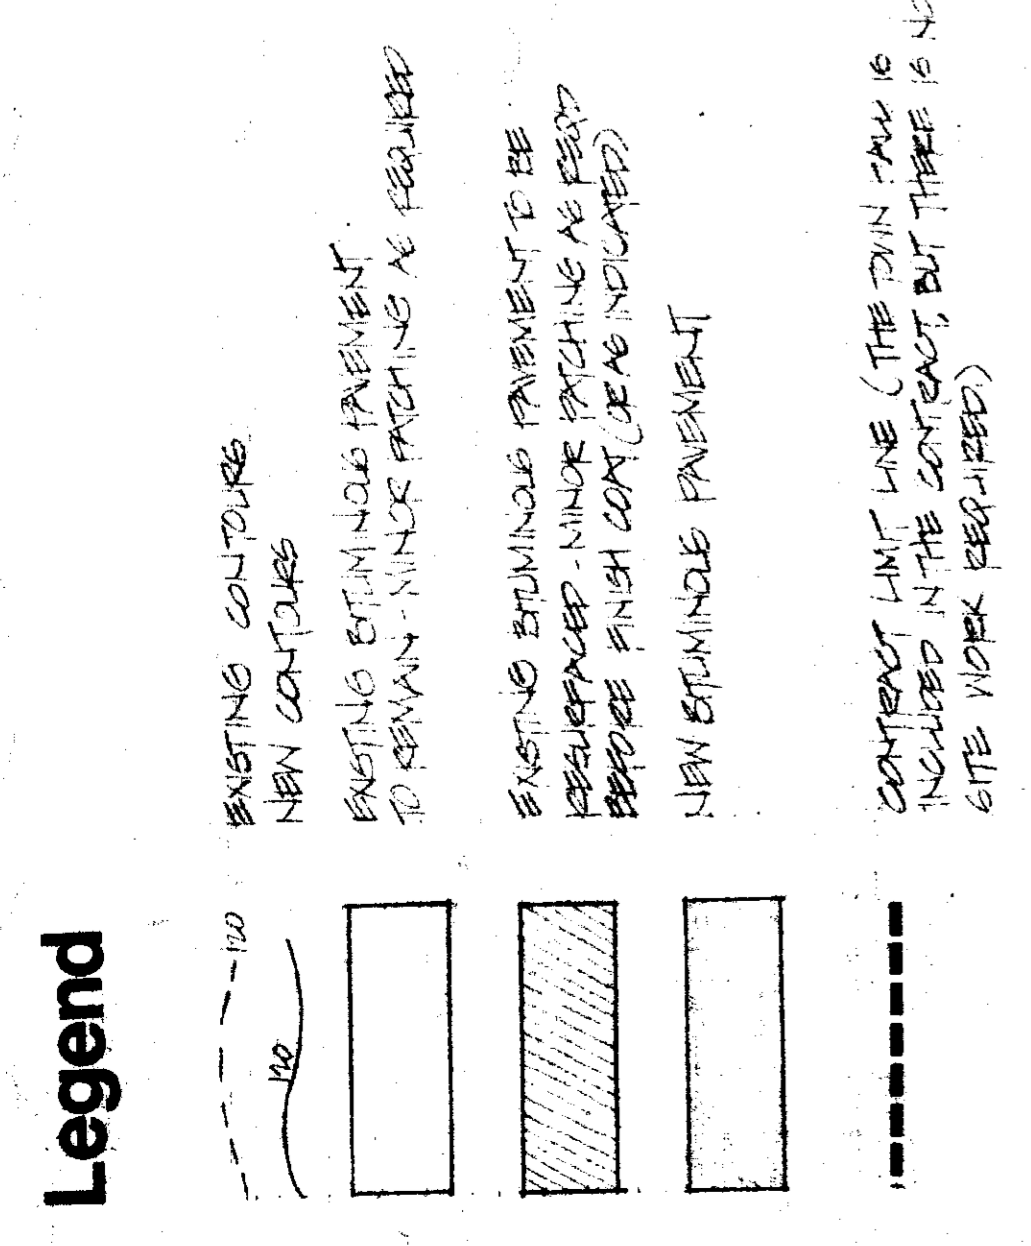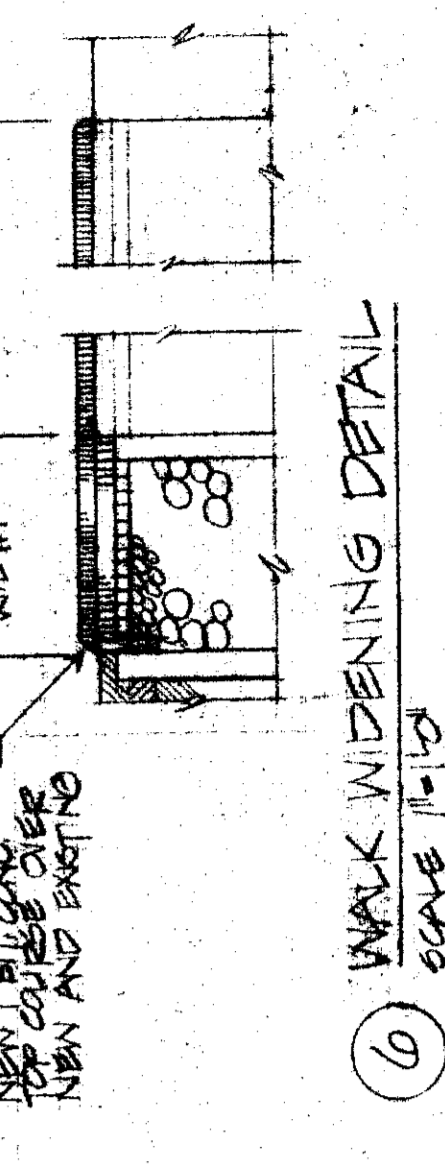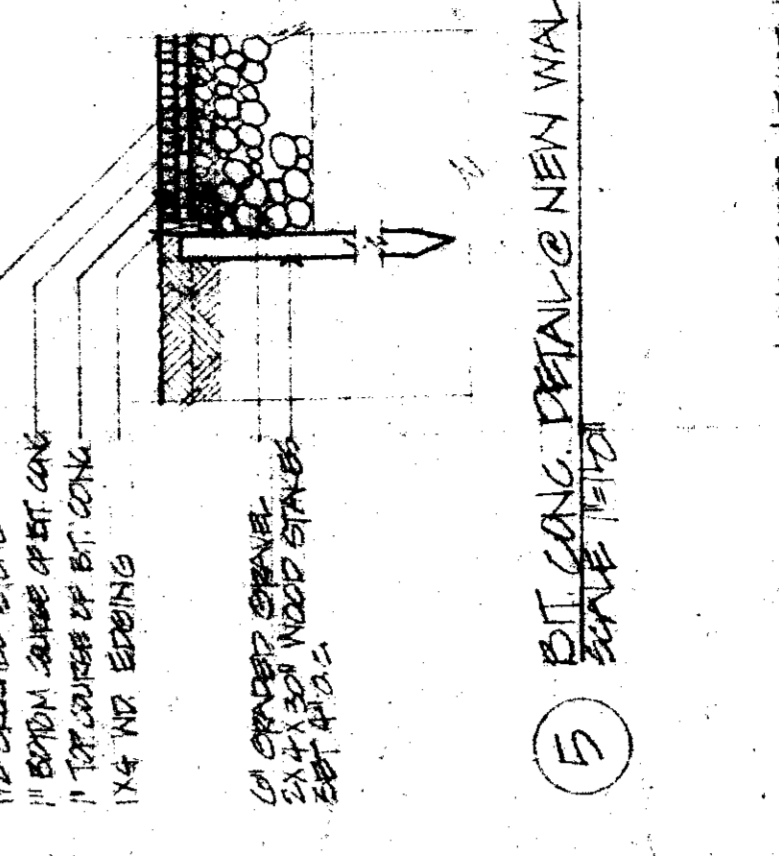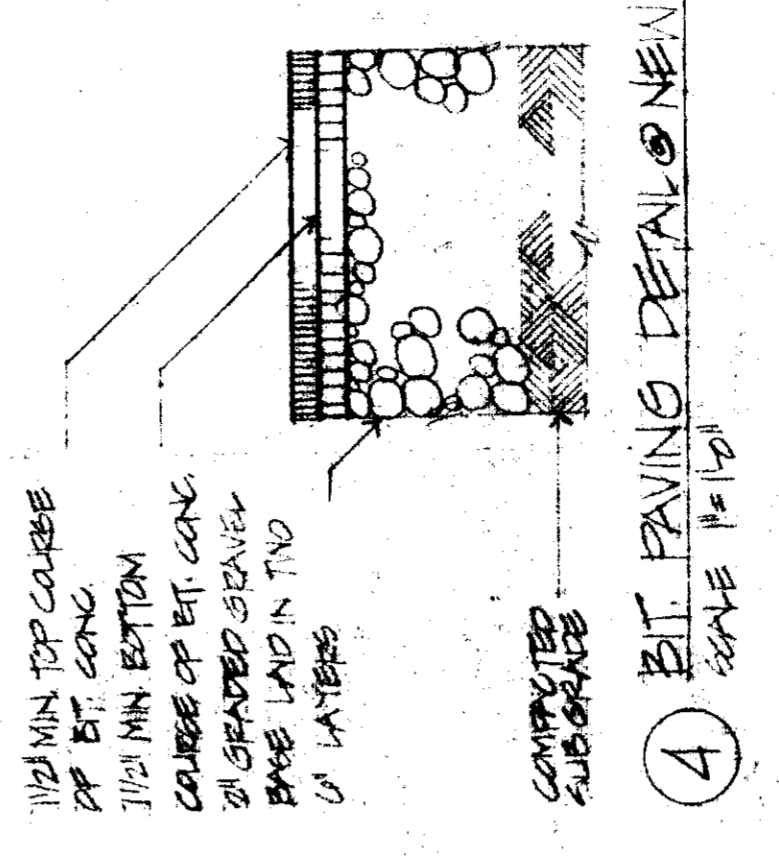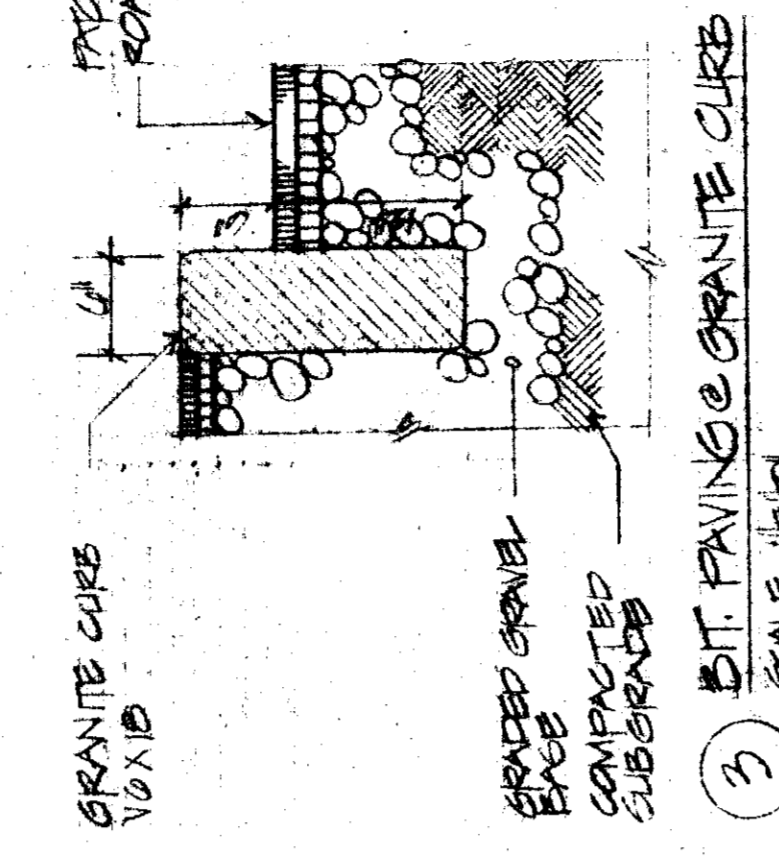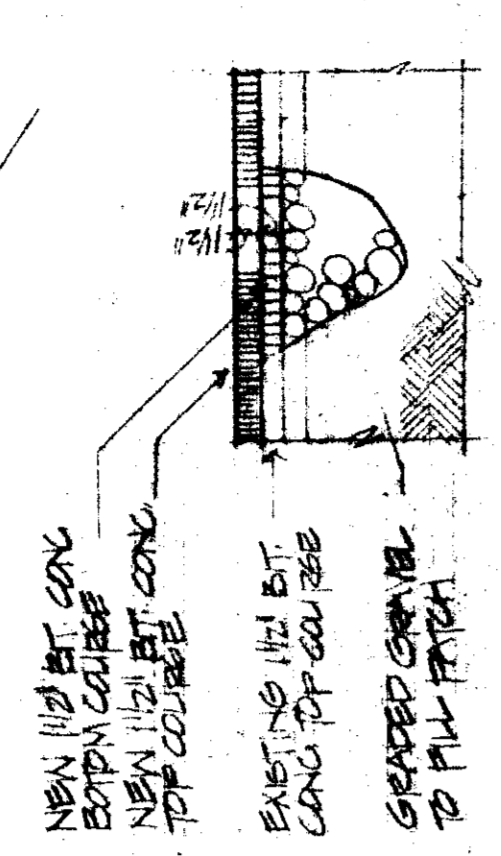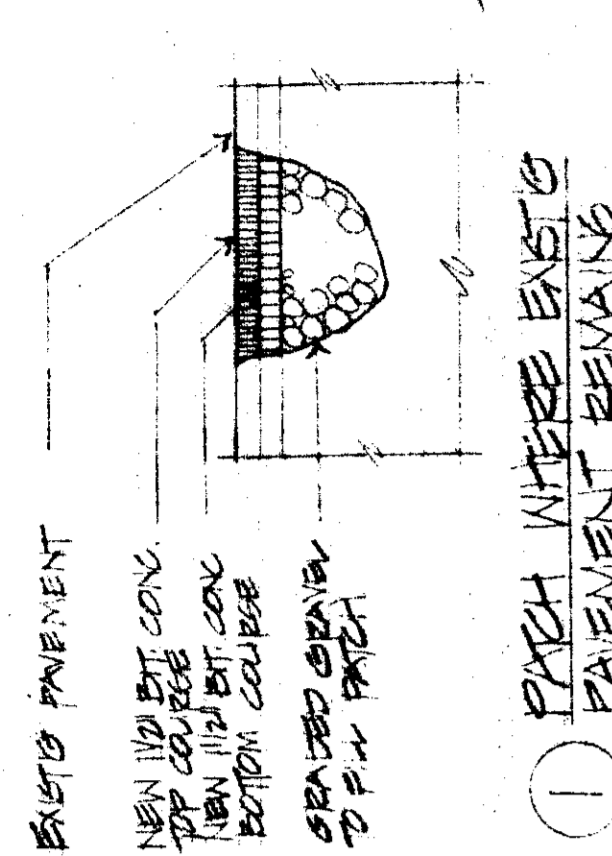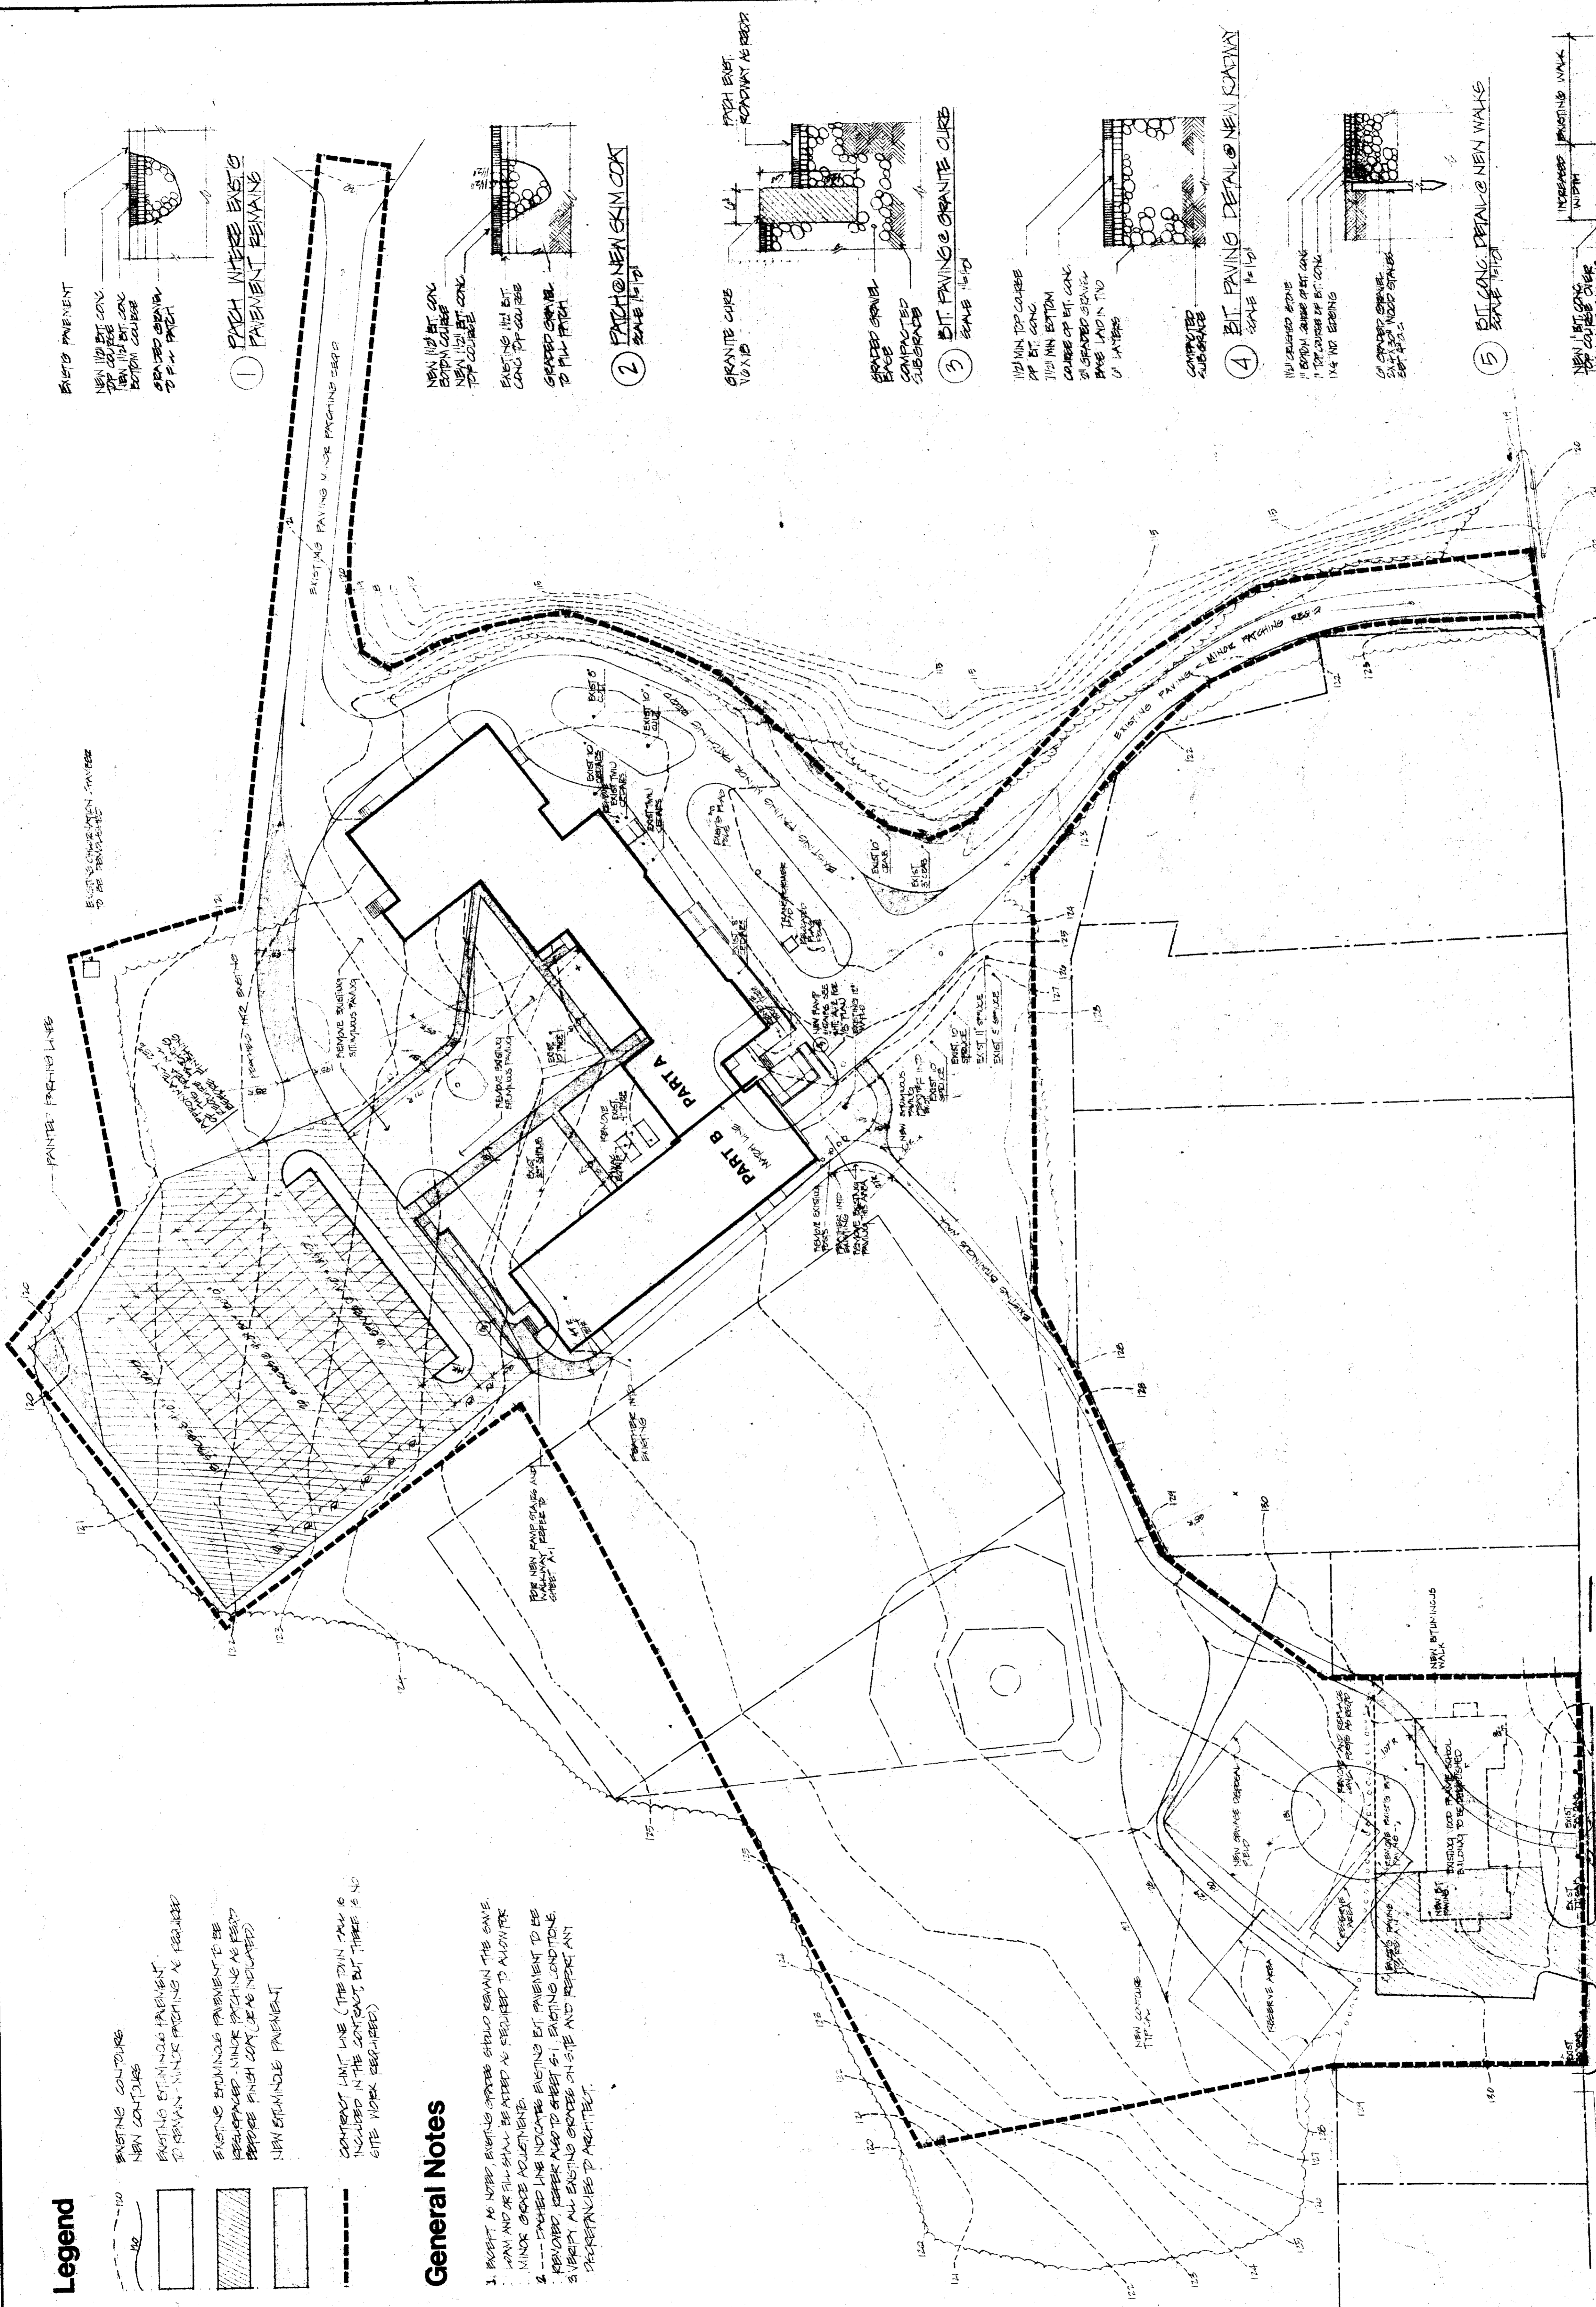

### General Notes

1. PATCH TO NEW, EXISTING SHOULD BE THE SAME. SAND AND OR FILL SHALL BE ADDED AS REQUIRED TO AVOID MINOR GRADE ADJUSTMENTS.
2. DASHED LINE INDICATES EXISTING PAVEMENT TO BE REPAIRED. REFER ALSO TO SHEET S-1, EXISTING CONDITIONS.
3. VERIFY ALL EXISTING CONDITIONS ON SITE AND REPORT ANY DISCREPANCIES TO ARCHITECT.

COCHITUATE ROAD