


WAYLAND
COUNCIL
ON AGING

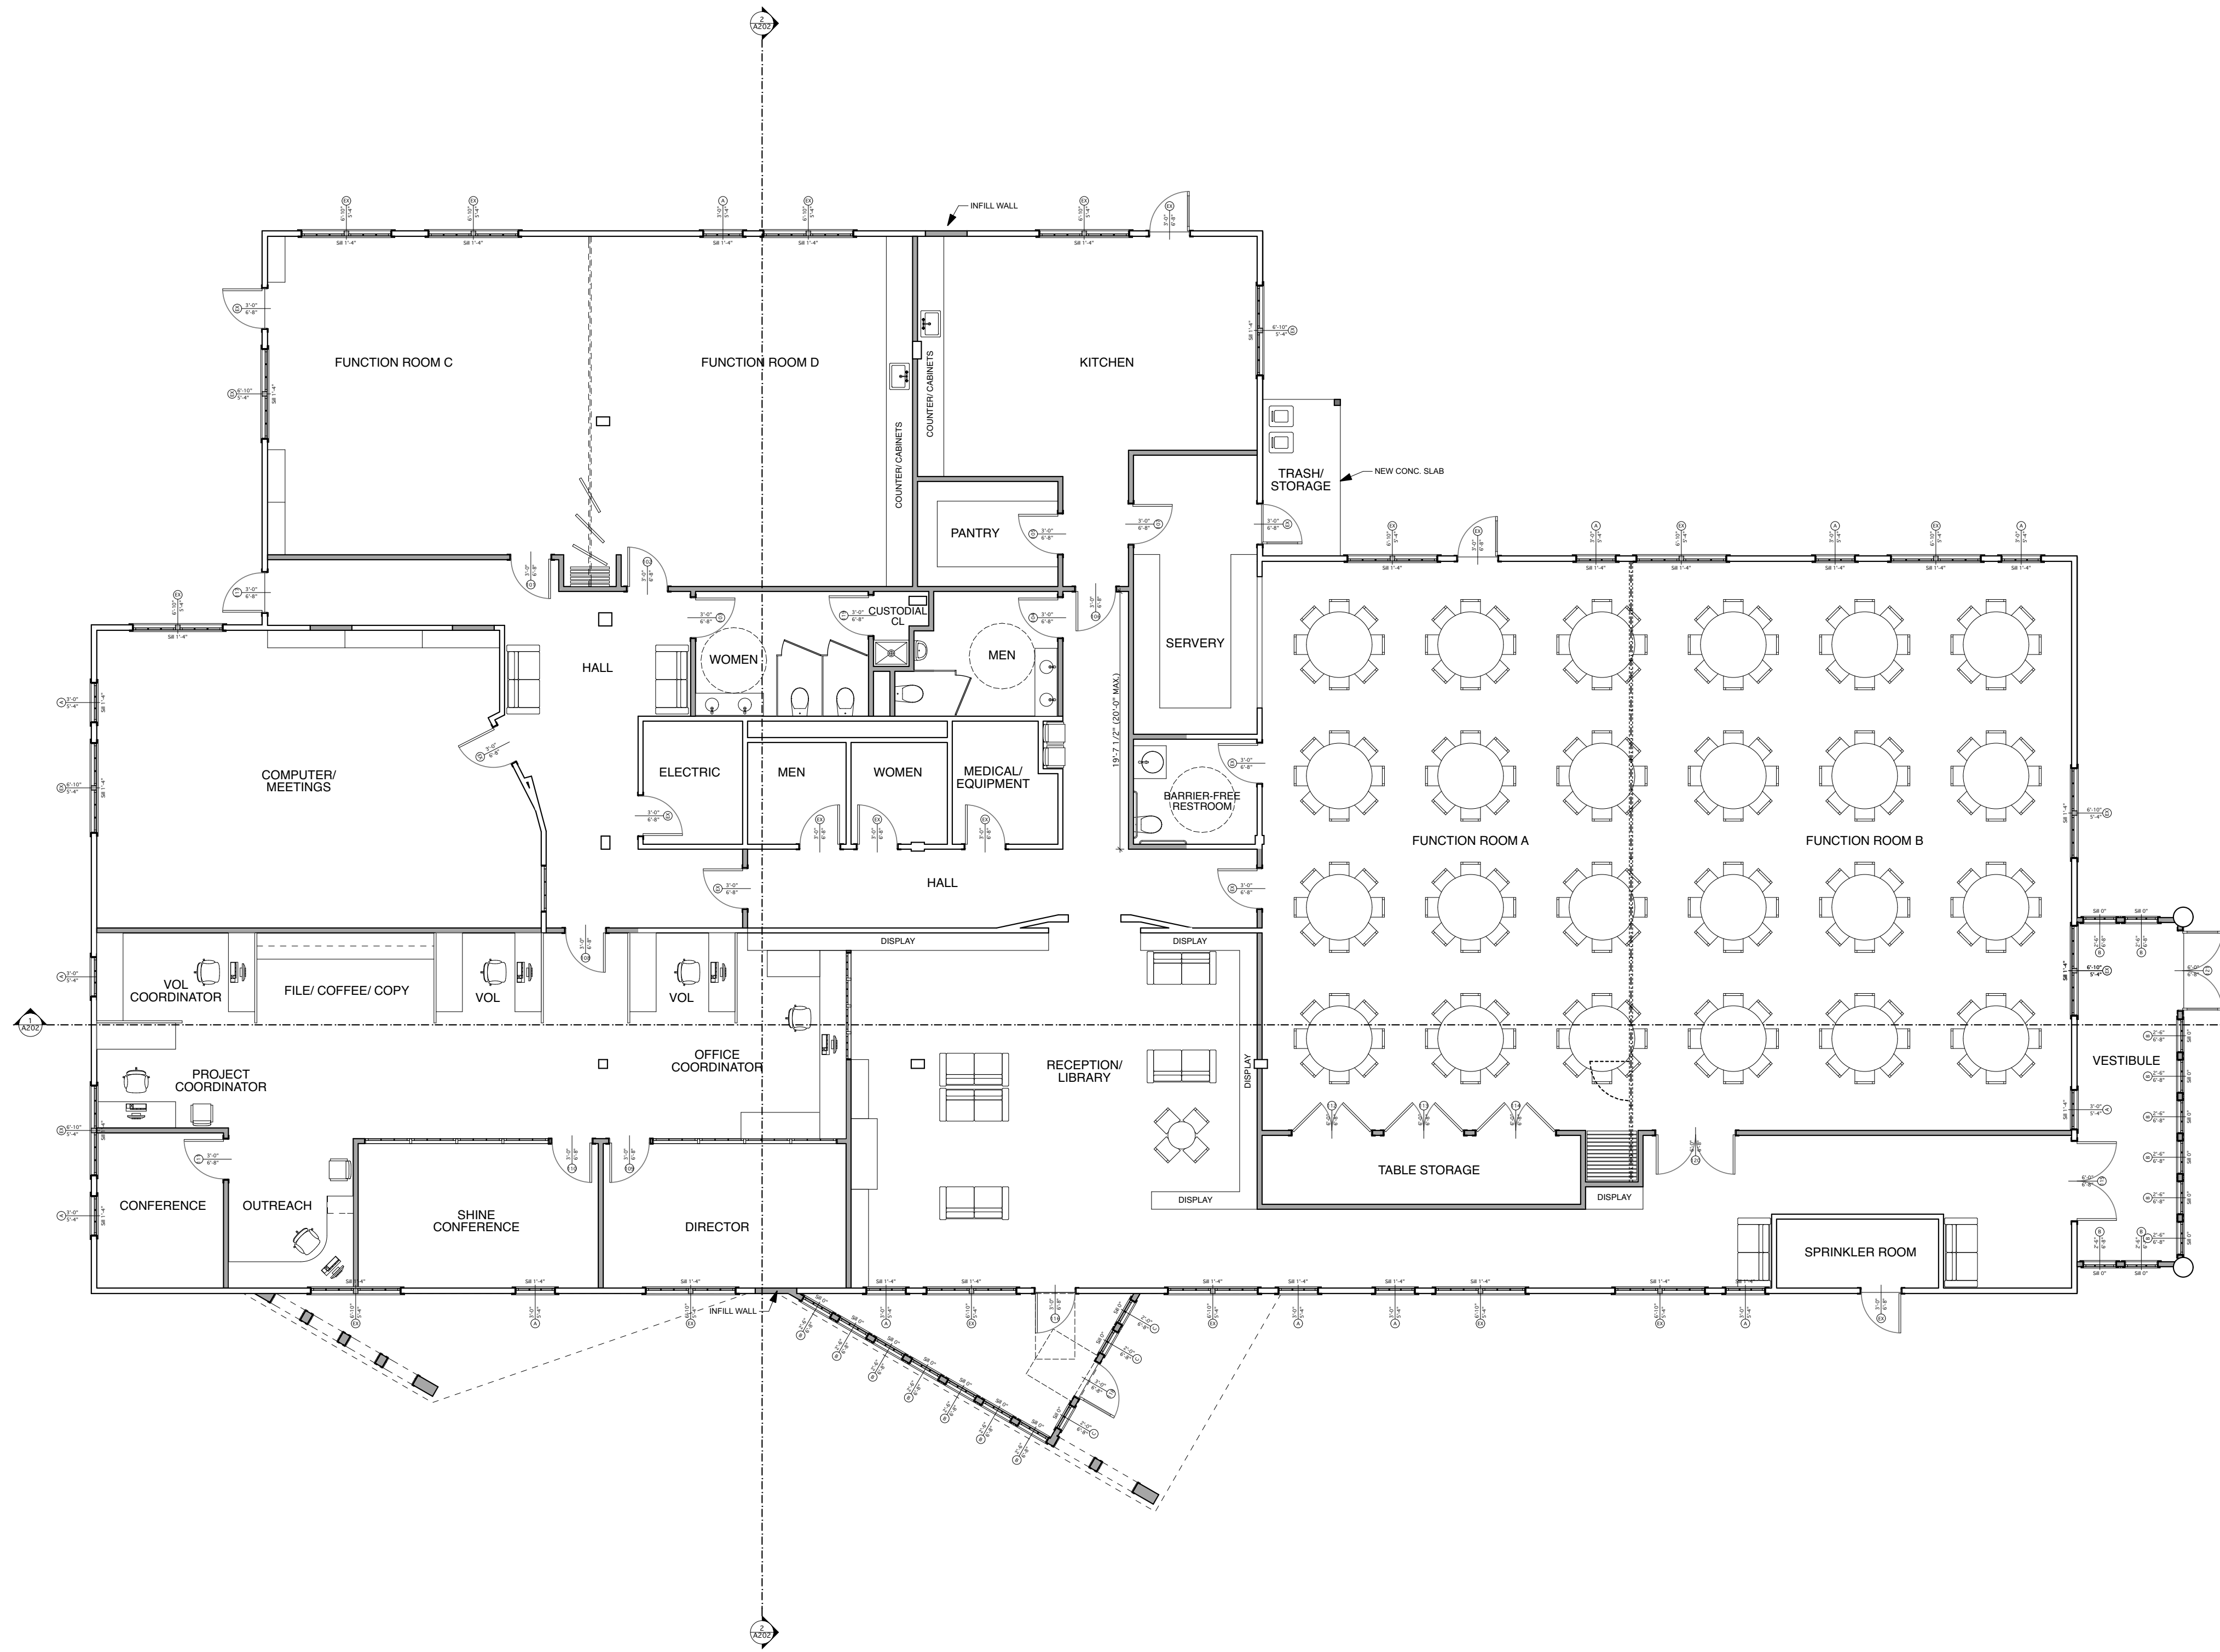

REVISIONS

These drawings and specifications were prepared for use at the location indicated hereon. Publication and use is expressly prohibited without the written permission of Sterling Associates Incorporated Architects. © 2011

DATE 10/30/17
DRAWN BY NH
CHECKED BY WAS
NUMBER 5400.58
PROJECT WAYLAND CCAC

DRAWING NUMBER
FIRST FLOOR PLAN

A101

1 FIRST FLOOR PLAN
A101 SCALE: 1/8" = 1'-0"