



These drawings and specifications were prepared for use at the location indicated hereon. Publication and use is expressly prohibited without the written consent of Sterling Associates, Incorporated Architects. © 2011

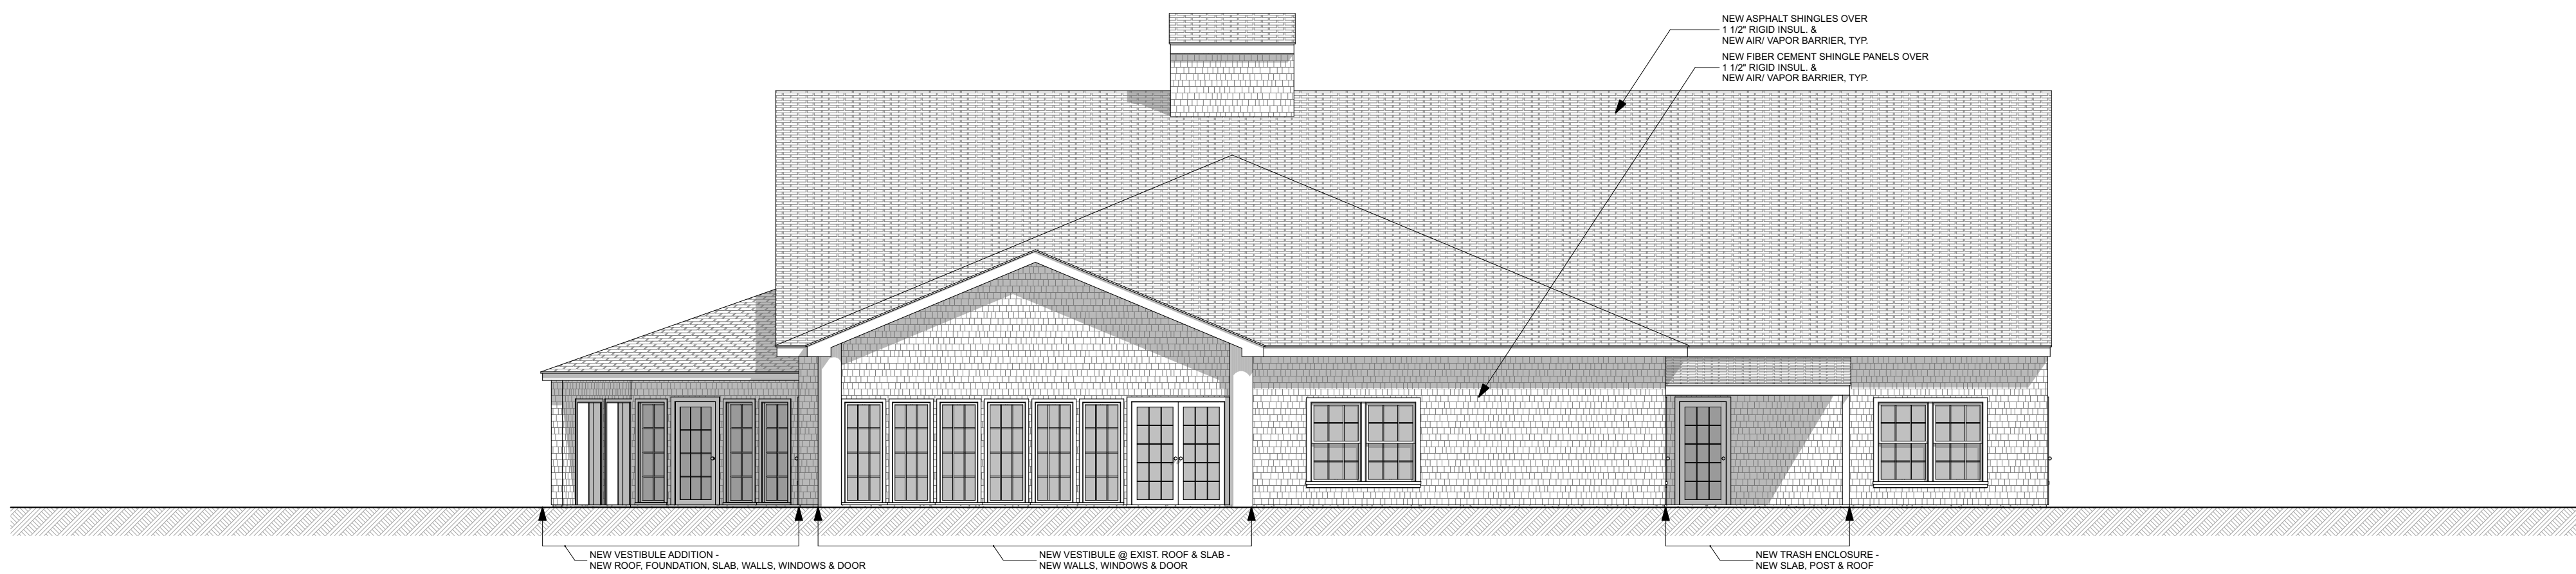

1 EAST ELEVATION OPTION B
A201b

SCALE: 1/8" = 1'-0"

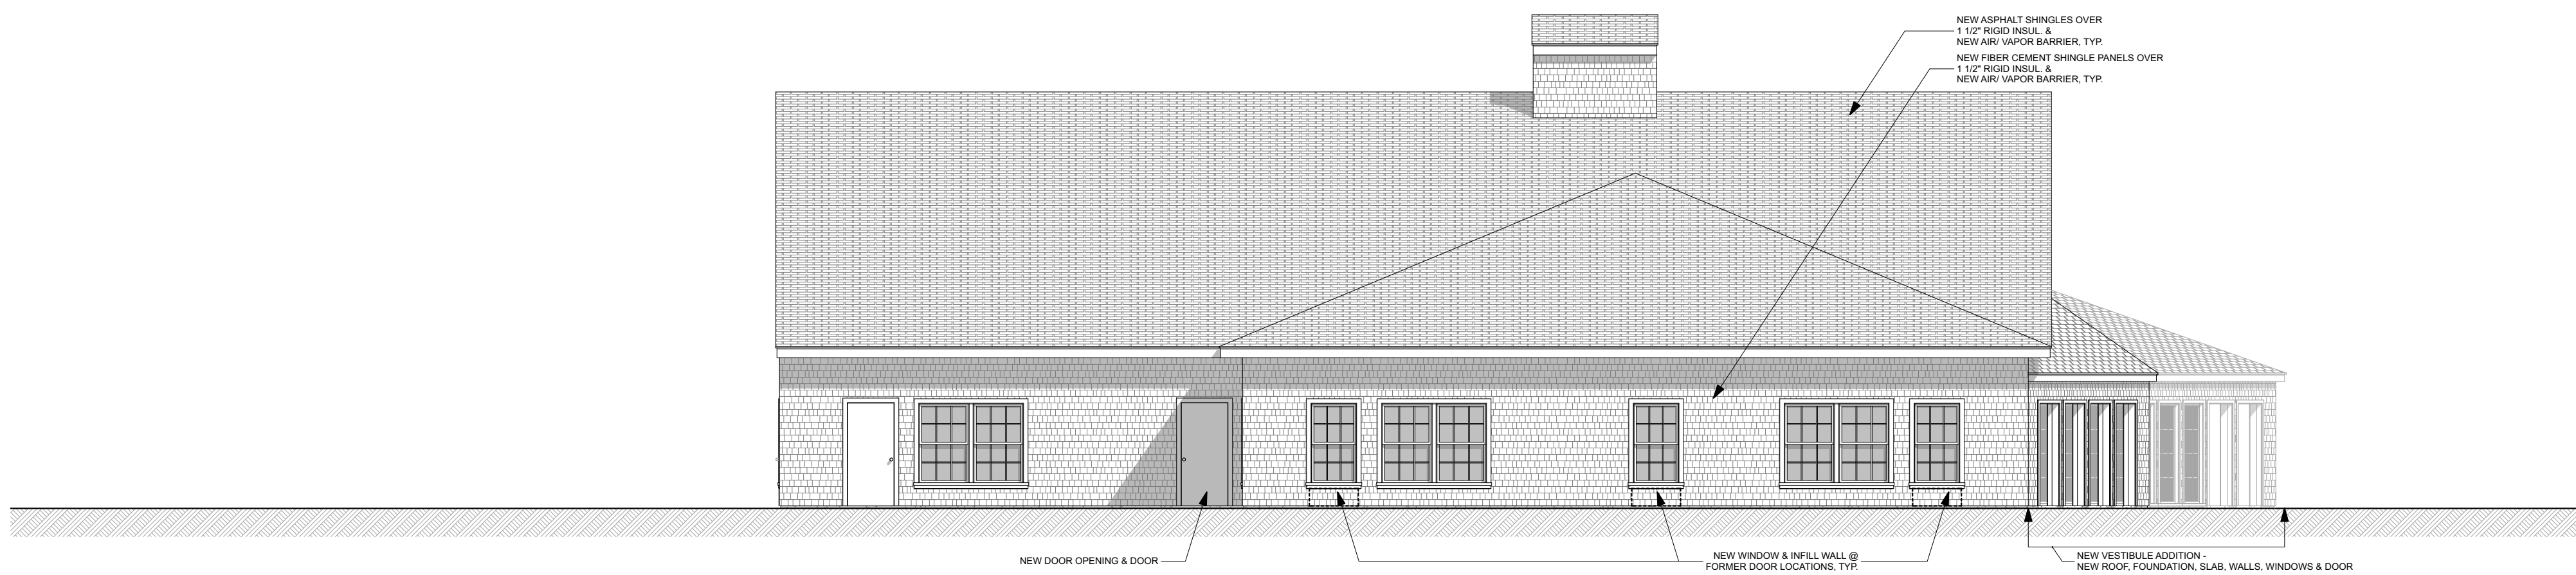

2 WEST ELEVATION OPTION B
A201b

SCALE: 1/8" = 1'-0"

NUMBER 5400.58
PROJECT WAYLAND CCAC

DATE 10/30/17
DRAWN BY NH
CHECKED BY WAS

DRAWING EAST & WEST ELEVATIONS
OPTION B
NEW INSULATION & FIBER CEMENT
SHINGLE PANELS

DRAWING NUMBER
A201b