


# EVERSOURCE

## ROW 8-2

### ACCESS ROAD PROJECT WAYLAND TO WESTON

#### INDEX

| SHEET NO. | DESCRIPTION                       |
|-----------|-----------------------------------|
| 01        | TITLE SHEET & INDEX               |
| 02        | LEGEND & ABBREVIATIONS            |
| 03        | TYPICAL SECTIONS & PAVEMENT NOTES |
| 04-15     | CONSTRUCTION PLANS                |
| 16-36     | PROFILE                           |
| 37-38     | WETLAND RESTORATION PLANS         |
| 39-43     | CONSTRUCTION DETAILS              |
| 44-90     | CROSS SECTIONS                    |

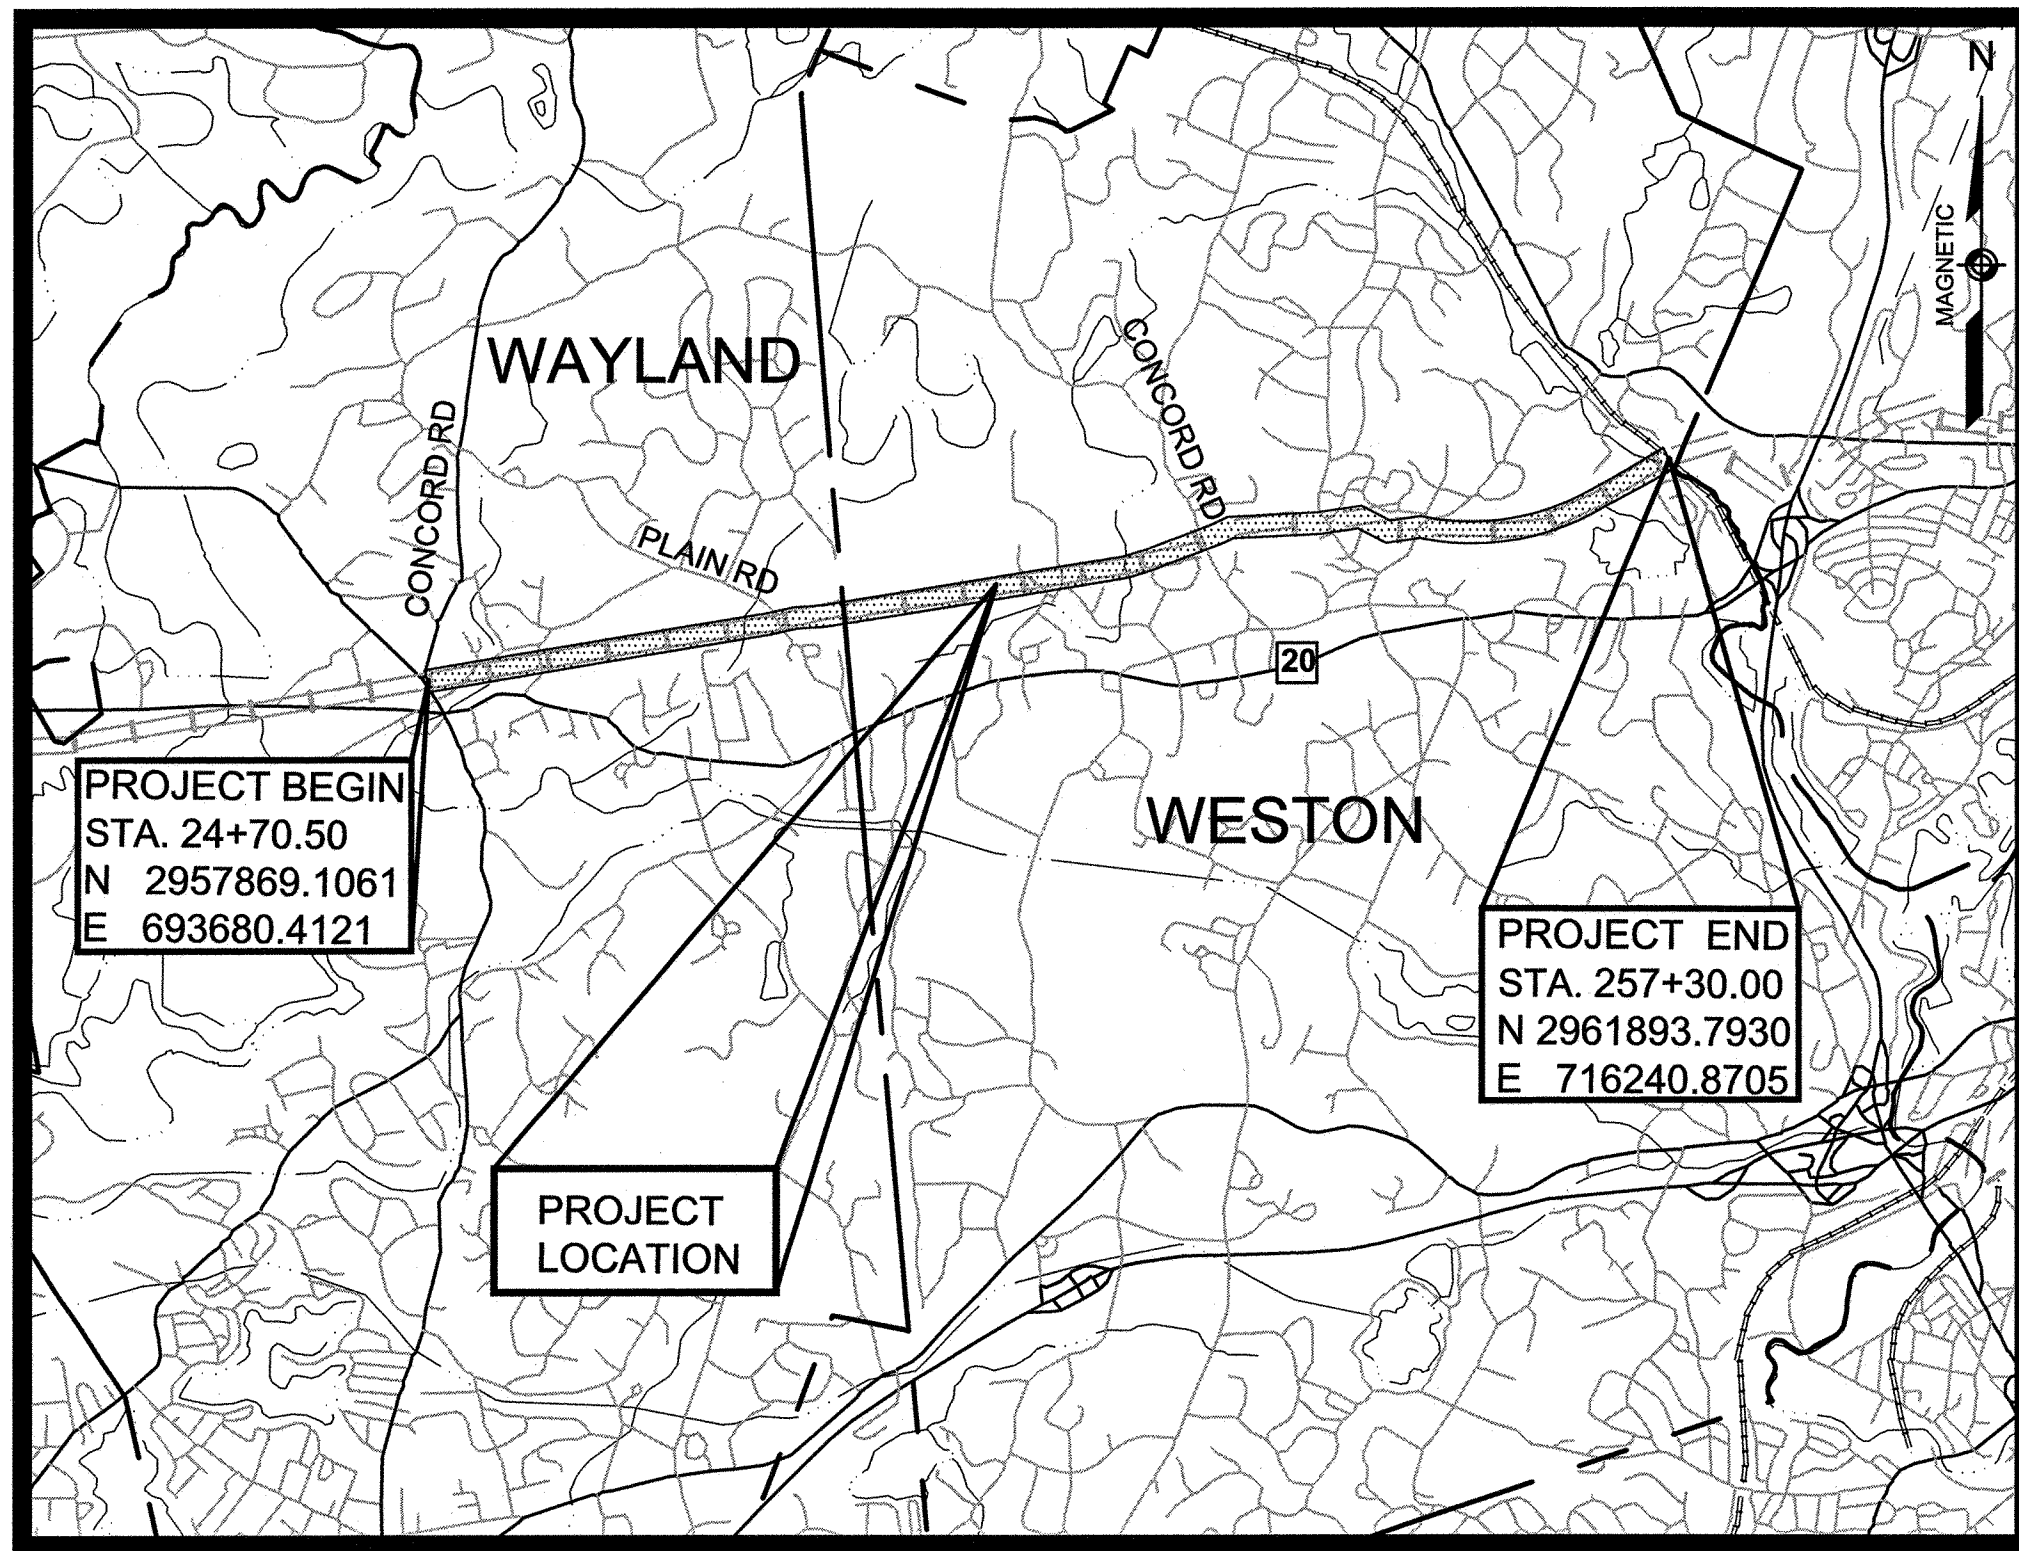



#### REFERENCE MANUALS

THE MASSACHUSETTS HIGHWAY DEPARTMENT STANDARD SPECIFICATIONS FOR HIGHWAYS AND BRIDGES DATED 1988, THE SUPPLEMENTAL SPECIFICATIONS DATED JULY 1, 2015, THE 2016 CONSTRUCTION STANDARD DETAILS, THE 1990 STANDARD DRAWINGS FOR SIGNS AND SUPPORTS, THE 2015 OVERHEAD SIGNAL STRUCTURE AND FOUNDATION STANDARD DRAWINGS, THE 1996 CONSTRUCTION AND TRAFFIC STANDARD DETAILS (AS RELATED TO TRAFFIC STANDARD DETAILS ONLY), THE LATEST MANUAL ON UNIFORM TRAFFIC CONTROL DEVICES (MUTCD) FOR STREETS AND HIGHWAYS WITH MASSACHUSETTS AMENDMENTS, THE 1968 STANDARD DRAWINGS FOR TRAFFIC SIGNALS AND HIGHWAY LIGHTING, AND THE LATEST EDITION OF THE AMERICAN STANDARD FOR NURSERY STOCK, WILL GOVERN.



Vanasse Hangen Brustlin, Inc.  
101 Walnut St., PO Box 9251  
Watertown, MA 02472  
617.924.1770 FAX 617.924.2286

VANASSE HANGEN BRUSTLIN, INC.  
WATERTOWN, MASSACHUSETTS

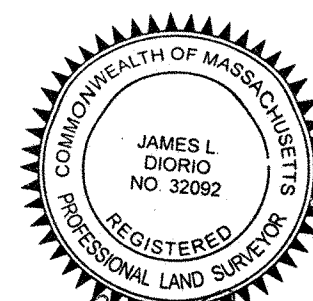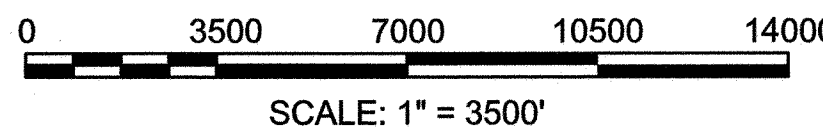

|                                           |             |           |       |         |       |             |      |       |  |
|-------------------------------------------|-------------|-----------|-------|---------|-------|-------------|------|-------|--|
|                                           |             |           |       |         |       |             |      |       |  |
|                                           |             |           |       |         |       |             |      |       |  |
|                                           |             |           |       |         |       |             |      |       |  |
| N O.                                      | DESCRIPTION |           |       |         |       | BY          | DATE | APPR. |  |
| REVISION                                  |             |           |       |         |       |             |      |       |  |
| EVERSOURCE                                |             |           |       |         |       |             |      |       |  |
| ROW 8-2 ACCESS ROAD PROJECT               |             |           |       |         |       |             |      |       |  |
| WAYLAND-WESTON, MASSACHUSETTS             |             |           |       |         |       |             |      |       |  |
| TITLE SHEET & INDEX                       |             |           |       |         |       |             |      |       |  |
| PLAN 01 OF 90                             |             |           |       |         |       |             |      |       |  |
| SCALE: unless noted<br>H: 1"=40' V: 1"=4' |             | DATE      | DRAWN | CH'K D. | APPR. | DRAWING NO. |      | REV.  |  |
|                                           |             | 10-5-2017 | SB    | TL      | SK    | -           |      | -     |  |



|   |                 |          |                                                           |   |               |                                      |   |                       |                                   |    |    |  |  |
|---|-----------------|----------|-----------------------------------------------------------|---|---------------|--------------------------------------|---|-----------------------|-----------------------------------|----|----|--|--|
|   | 1               | 2        | 3                                                         | 4 | 5             | 6                                    | 7 | 8                     | 9                                 | 10 | 11 |  |  |
|   | GENERAL SYMBOLS |          |                                                           |   | ABBREVIATIONS |                                      |   | ABBREVIATIONS (cont.) |                                   |    |    |  |  |
| A   | EXISTING        | PROPOSED | DESCRIPTION                                               |   | GENERAL       |                                      |   | GENERAL               |                                   |    |    |  |  |
|   |                 |          | JERSEY BARRIER                                            |   | AADT          | ANNUAL AVERAGE DAILY TRAFFIC         |   | PROJ                  | PROJECT                           |    |    |  |  |
|   |                 |          | CATCH BASIN                                               |   | ABAN          | ABANDON                              |   | PROP                  | PROPOSED                          |    |    |  |  |
|   |                 |          | CATCH BASIN CURB INLET                                    |   | ADJ           | ADJUST                               |   | PSB                   | PLANTABLE SOIL BORROW             |    |    |  |  |
|   |                 |          | FLAG POLE                                                 |   | APPROX.       | APPROXIMATE                          |   | PT                    | POINT OF TANGENCY                 |    |    |  |  |
|   |                 |          | GAS PUMP                                                  |   | A.C.          | ASPHALT CONCRETE                     |   | PVC                   | POINT OF VERTICAL CURVATURE       |    |    |  |  |
|   |                 |          | MAIL BOX                                                  |   | ACCM PIPE     | ASPHALT COATED CORRUGATED METAL PIPE |   | PVI                   | POINT OF VERTICAL INTERSECTION    |    |    |  |  |
|   |                 |          | POST SQUARE                                               |   | BIT.          | BITUMINOUS                           |   | PVT                   | POINT OF VERTICAL TANGENCY        |    |    |  |  |
|   |                 |          | POST CIRCULAR                                             |   | BC            | BOTTOM OF CURB                       |   | PVMT                  | PAVEMENT                          |    |    |  |  |
|   |                 |          | WELL                                                      |   | BD.           | BOUND                                |   | PWW                   | PAVED WATER WAY                   |    |    |  |  |
| B   |                 |          | ELECTRIC HANDHOLE                                         |   | BL            | BASELINE                             |   | R                     | RADIUS OF CURVATURE               |    |    |  |  |
|   |                 |          | FENCE GATE POST                                           |   | BLDG          | BUILDING                             |   | R&D                   | REMOVE AND DISPOSE                |    |    |  |  |
|   |                 |          | GAS GATE                                                  |   | BM            | BENCHMARK                            |   | RCP                   | REINFORCED CONCRETE PIPE          |    |    |  |  |
|   |                 |          | BORING HOLE                                               |   | BO            | BY OTHERS                            |   | RD                    | ROAD                              |    |    |  |  |
|   |                 |          | MONITORING WELL                                           |   | BOS           | BOTTOM OF SLOPE                      |   | RDWY                  | ROADWAY                           |    |    |  |  |
|   |                 |          | TEST PIT                                                  |   | BR.           | BRIDGE                               |   | REM                   | REMOVE                            |    |    |  |  |
|   |                 |          | HYDRANT                                                   |   | CB            | CATCH BASIN                          |   | RET                   | RETAIN                            |    |    |  |  |
|   |                 |          | LIGHT POLE                                                |   | CBCI          | CATCH BASIN WITH CURB INLET          |   | RET WALL              | RETAINING WALL                    |    |    |  |  |
|   |                 |          | COUNTY BOUND                                              |   | CC            | CEMENT CONCRETE                      |   | ROW                   | RIGHT OF WAY                      |    |    |  |  |
|   |                 |          | GPS POINT                                                 |   | CCM           | CEMENT CONCRETE MASONRY              |   | RR                    | RAILROAD                          |    |    |  |  |
| C   |                 |          | CABLE MANHOLE                                             |   | CEM           | CEMENT                               |   | R&R                   | REMOVE AND RESET                  |    |    |  |  |
|   |                 |          | DRAINAGE MANHOLE                                          |   | CI            | CURB INLET                           |   | R&S                   | REMOVE AND STACK                  |    |    |  |  |
|   |                 |          | ELECTRIC MANHOLE                                          |   | CIP           | CAST IRON PIPE                       |   | RT                    | RIGHT                             |    |    |  |  |
|   |                 |          | GAS MANHOLE                                               |   | CLF           | CHAIN LINK FENCE                     |   | SB                    | STONE BOUND                       |    |    |  |  |
|   |                 |          | MISC MANHOLE                                              |   | CL            | CENTERLINE                           |   | SHLD                  | SHOULDER                          |    |    |  |  |
|   |                 |          | SEWER MANHOLE                                             |   | CMP           | CORRUGATED METAL PIPE                |   | SMH                   | SEWER MANHOLE                     |    |    |  |  |
|   |                 |          | TELEPHONE MANHOLE                                         |   | CSP           | CORRUGATED STEEL PIPE                |   | ST                    | STREET                            |    |    |  |  |
|   |                 |          | WATER MANHOLE                                             |   | CO.           | COUNTY                               |   | STA                   | STATION                           |    |    |  |  |
|   |                 |          | MASSACHUSETTS HIGHWAY BOUND                               |   | CONC          | CONCRETE                             |   | SSD                   | STOPPING SIGHT DISTANCE           |    |    |  |  |
|   |                 |          | MONUMENT                                                  |   | CONT          | CONTINUOUS                           |   | SHLO                  | STATE HIGHWAY LAYOUT LINE         |    |    |  |  |
| D   |                 |          | STONE BOUND                                               |   | CONST         | CONSTRUCTION                         |   | SW                    | SIDEWALK                          |    |    |  |  |
|   |                 |          | TOWN OR CITY BOUND                                        |   | CR GR         | CROWN GRADE                          |   | T                     | TANGENT DISTANCE OF CURVE/TRUCK % |    |    |  |  |
|   |                 |          | TRAVERSE OR TRIANGULATION STATION                         |   | DHV           | DESIGN HOURLY VOLUME                 |   | TAN                   | TANGENT                           |    |    |  |  |
|   |                 |          | TROLLEY POLE OR GUY POLE                                  |   | DI            | DROP INLET                           |   | TEMP                  | TEMPORARY                         |    |    |  |  |
|   |                 |          | TRANSMISSION POLE                                         |   | DIA           | DIAMETER                             |   | TC                    | TOP OF CURB                       |    |    |  |  |
|   |                 |          | UTILITY POLE W/ FIREBOX                                   |   | DIP           | DUCTILE IRON PIPE                    |   | TOS                   | TOP OF SLOPE                      |    |    |  |  |
|   |                 |          | UTILITY POLE WITH DOUBLE LIGHT                            |   | DW            | STEADY DON'T WALK - PORTLAND ORANGE  |   | TYP                   | TYPICAL                           |    |    |  |  |
|   |                 |          | UTILITY POLE W / 1 LIGHT                                  |   | DWY           | DRIVEWAY                             |   | UP                    | UTILITY POLE                      |    |    |  |  |
|   |                 |          | UTILITY POLE                                              |   | ELEV (or EL.) | ELEVATION                            |   | VAR                   | VARIES                            |    |    |  |  |
|   |                 |          | BUSH                                                      |   | EMB           | EMBANKMENT                           |   | VERT                  | VERTICAL                          |    |    |  |  |
| E   |                 |          | TREE                                                      |   | EOP           | EDGE OF PAVEMENT                     |   | VC                    | VERTICAL CURVE                    |    |    |  |  |
|   |                 |          | STUMP                                                     |   | EXIST (or EX) | EXISTING                             |   | WCR                   | WHEEL CHAIR RAMP                  |    |    |  |  |
|   |                 |          | SWAMP / MARSH                                             |   | EXC           | EXCAVATION                           |   | WG                    | WATER GATE                        |    |    |  |  |
|   |                 |          | WATER GATE                                                |   | F&C           | FRAME AND COVER                      |   | WIP                   | WROUGHT IRON PIPE                 |    |    |  |  |
|   |                 |          | PARKING METER                                             |   | F&G           | FRAME AND GRATE                      |   | WM                    | WATER METER/WATER MAIN            |    |    |  |  |
|   |                 |          | OVERHEAD CABLE/WIRE                                       |   | FDN.          | FOUNDATION                           |   | X-SECT                | CROSS SECTION                     |    |    |  |  |
|   |                 |          | CURBING                                                   |   | FLDSTN        | FIELDSTONE                           |   |                       |                                   |    |    |  |  |
|   |                 |          | CONTOURS (ON-THE-GROUND SURVEY DATA)                      |   | GAR           | GARAGE                               |   |                       |                                   |    |    |  |  |
|   |                 |          | CONTOURS (PHOTOGRAMMETRIC DATA)                           |   | GD            | GROUND                               |   |                       |                                   |    |    |  |  |
|   |                 |          | UNDERGROUND DRAIN PIPE (DOUBLE LINE 24 INCH AND OVER)     |   | GG            | GAS GATE                             |   |                       |                                   |    |    |  |  |
| F   |                 |          | UNDERGROUND ELECTRIC DUCT (DOUBLE LINE 24 INCH AND OVER)  |   | GI            | GUTTER INLET                         |   |                       |                                   |    |    |  |  |
|   |                 |          | UNDERGROUND GAS MAIN (DOUBLE LINE 24 INCH AND OVER)       |   | GIP           | GALVANIZED IRON PIPE                 |   |                       |                                   |    |    |  |  |
|   |                 |          | UNDERGROUND SEWER MAIN (DOUBLE LINE 24 INCH AND OVER)     |   | GRAN          | GRANITE                              |   |                       |                                   |    |    |  |  |
|   |                 |          | UNDERGROUND TELEPHONE DUCT (DOUBLE LINE 24 INCH AND OVER) |   | GRAV          | GRAVEL                               |   |                       |                                   |    |    |  |  |
|   |                 |          | UNDERGROUND WATER MAIN (DOUBLE LINE 24 INCH AND OVER)     |   | GRD           | GUARD                                |   |                       |                                   |    |    |  |  |
|   |                 |          | BALANCED STONE WALL                                       |   | HDW           | HEADWALL                             |   |                       |                                   |    |    |  |  |
|   |                 |          | GUARD RAIL - STEEL POSTS                                  |   | HMA           | HOT MIX ASPHALT                      |   |                       |                                   |    |    |  |  |
|   |                 |          | GUARD RAIL - WOOD POSTS                                   |   | HOR           | HORIZONTAL                           |   |                       |                                   |    |    |  |  |
|   |                 |          | CHAIN LINK OR METAL FENCE                                 |   | HYD           | HYDRANT                              |   |                       |                                   |    |    |  |  |
|   |                 |          | WOOD FENCE                                                |   | INV           | INVERT                               |   |                       |                                   |    |    |  |  |
| G   |                 |          | EROSION CONTROL BARRIER                                   |   | JCT           | JUNCTION                             |   |                       |                                   |    |    |  |  |
|   |                 |          | SILT FENCE                                                |   | L             | LENGTH OF CURVE                      |   |                       |                                   |    |    |  |  |
|   |                 |          | TREE LINE                                                 |   | LB            | LEACH BASIN                          |   |                       |                                   |    |    |  |  |
|   |                 |          | SAWCUT LINE                                               |   | LP            | LIGHT POLE                           |   |                       |                                   |    |    |  |  |
|   |                 |          | TOP OR BOTTOM OF SLOPE                                    |   | LT            | LEFT                                 |   |                       |                                   |    |    |  |  |
|   |                 |          | LIMIT OF EDGE OF PAVEMENT OR COLD PLANE AND OVERLAY       |   | MAX           | MAXIMUM                              |   |                       |                                   |    |    |  |  |
|   |                 |          | BANK OF RIVER OR STREAM                                   |   | MB            | MAILBOX                              |   |                       |                                   |    |    |  |  |
|   |                 |          | BORDER OF WETLAND                                         |   | MH            | MANHOLE                              |   |                       |                                   |    |    |  |  |
|   |                 |          | 100 FT WETLAND BUFFER                                     |   | MHB           | MASSACHUSETTS HIGHWAY BOUND          |   |                       |                                   |    |    |  |  |
|   |                 |          | 200 FT RIVERFRONT BUFFER                                  |   | MIN           | MINIMUM                              |   |                       |                                   |    |    |  |  |
| <div>WESTON STORMWATER &amp; EROSION CONTROL INSPECTIONS</div> <div>PRE-CONSTRUCTION</div> <div>1. THE STAGING AREAS WILL BE DETERMINED PRIOR TO THE BEGINNING OF CONSTRUCTION. THE CONTRACTOR WILL PROVIDE THE SWPA WITH PLANS SHOWING LOCATIONS OF THE STAGING AREAS. EROSION CONTROL WILL BE INSTALLED AROUND ALL STAGING AREAS BEFORE CONSTRUCTION BEGINS.</div> <div>2. The SWPA MAY REQUIRED A PRE-CONSTRUCTION MEETING PRIOR TO STARTING CLEARING, EXCAVATION, CONSTRUCTION OR LAND DISTURBING ACTIVITY BY THE CONTRACTOR. THE CONTRACTOR SHALL MEET WITH THE SWPA OR ITS REPRESENTATIVE TO REVIEW CONSTRUCTION SEQUENCING AND THE PERMITTED PLANS AND THEIR IMPLEMENTATION.</div> <div>3. THE CONTRACTOR MUST NOTIFY THE SWPA TWO (2) DAYS PRIOR TO THE COMMENCEMENT OF CONSTRUCTION. IN ADDITION, THE CONTRACTOR MUST NOTIFY THE SWPA TWO (2) DAYS PRIOR TO THE CONSTRUCTION OF CRITICAL COMPONENTS OF ANY STORMWATER MANAGEMENT FACILITY. THE EROSION CONTROL MUST BE INSPECTED BY SWPA PRIOR TO THE COMMENCEMENT OF CONSTRUCTION.</div> <div>4. A COPY OF THE APPROVED AND SIGNED PLANS AND PERMITS FOR A SMP SHALL BE KEPT ON THE CONSTRUCTION SITE AT ALL TIMES.</div> <div>5. THE SWPA OR ITS DESIGNEE SHALL BE GRANTED THE RIGHT TO ENTER THE PROPERTY AT REASONABLE TIMES AND IN A REASONABLE MANNER FOR THE PURPOSES OF INSPECTION. THE SWPA, ITS AGENTS, OFFICERS AND EMPLOYEES SHALL HAVE AUTHORITY TO ENTER UPON PRIVATELY OWNED LAND FOR THE PURPOSE OF PERFORMING THEIR DUTIES UNDER THIS REGULATION AND MAY MAKE OR CAUSE TO BE MADE SUCH EXAMINATIONS, SURVEYS, OR SAMPLING AS SWPA DEEMS NECESSARY, SUBJECT TO THE CONSTITUTIONS AND LAWS OF THE UNITED STATES AND THE COMMONWEALTH.</div> |                 |          |                                                           |   |               |                                      |   |                       |                                   |    |    |  |  |
|   | 1               | 2        | 3                                                         | 4 | 5             | 6                                    | 7 | 8                     | 9                                 | 10 | 11 |  |  |

WESTON STORMWATER & EROSION CONTROL INSPECTIONS

PRE-CONSTRUCTION


- THE STAGING AREAS WILL BE DETERMINED PRIOR TO THE BEGINNING OF CONSTRUCTION. THE CONTRACTOR WILL PROVIDE THE SWPA WITH PLANS SHOWING LOCATIONS OF THE STAGING AREAS. EROSION CONTROL WILL BE INSTALLED AROUND ALL STAGING AREAS BEFORE CONSTRUCTION BEGINS.
- The SWPA MAY REQUIRED A PRE-CONSTRUCTION MEETING PRIOR TO STARTING CLEARING, EXCAVATION, CONSTRUCTION OR LAND DISTURBING ACTIVITY BY THE CONTRACTOR. THE CONTRACTOR SHALL MEET WITH THE SWPA OR ITS REPRESENTATIVE TO REVIEW CONSTRUCTION SEQUENCING AND THE PERMITTED PLANS AND THEIR IMPLEMENTATION.
- THE CONTRACTOR MUST NOTIFY THE SWPA TWO (2) DAYS PRIOR TO THE COMMENCEMENT OF CONSTRUCTION. IN ADDITION, THE CONTRACTOR MUST NOTIFY THE SWPA TWO (2) DAYS PRIOR TO THE CONSTRUCTION OF CRITICAL COMPONENTS OF ANY STORMWATER MANAGEMENT FACILITY. THE EROSION CONTROL MUST BE INSPECTED BY SWPA PRIOR TO THE COMMENCEMENT OF CONSTRUCTION.
- A COPY OF THE APPROVED AND SIGNED PLANS AND PERMITS FOR A SMP SHALL BE KEPT ON THE CONSTRUCTION SITE AT ALL TIMES.
- THE SWPA OR ITS DESIGNEE SHALL BE GRANTED THE RIGHT TO ENTER THE PROPERTY AT REASONABLE TIMES AND IN A REASONABLE MANNER FOR THE PURPOSES OF INSPECTION. THE SWPA, ITS AGENTS, OFFICERS AND EMPLOYEES SHALL HAVE AUTHORITY TO ENTER UPON PRIVATELY OWNED LAND FOR THE PURPOSE OF PERFORMING THEIR DUTIES UNDER THIS REGULATION AND MAY MAKE OR CAUSE TO BE MADE SUCH EXAMINATIONS, SURVEYS, OR SAMPLING AS SWPA DEEMS NECESSARY, SUBJECT TO THE CONSTITUTIONS AND LAWS OF THE UNITED STATES AND THE COMMONWEALTH.




Vanasse Hangen Brustlin, Inc.  
101 Walnut St., PO Box 9151  
Watertown, MA 02472  
617.924.1770 FAX 617.924.2286

|                                                          |             |                            |      |                            |  |
|----------------------------------------------------------|-------------|----------------------------|------|----------------------------|--|
|                                                          |             |                            |      |                            |  |
|                                                          |             |                            |      |                            |  |
|                                                          |             |                            |      |                            |  |
| N.O.                                                     | DESCRIPTION | BY                         | DATE | A.P.P.R.                   |  |
| REVISION                                                 |             |                            |      |                            |  |
| <div>EVERSOURCE</div>                                    |             |                            |      |                            |  |
| ROW 8-2 ACCESS ROAD PROJECT                              |             |                            |      |                            |  |
| WAYLAND - WESTON, MASSACHUSETTS                          |             |                            |      |                            |  |
| LEGEND, ABBREVIATIONS, TYPICAL SECTIONS & PAVEMENT NOTES |             |                            |      |                            |  |
| PLAN 02 OF 90                                            |             |                            |      |                            |  |
| SCALE: unless noted<br>H: 1"=40' V: 1"=4'                |             | DATE DRAWN<br>10-5-2017 SB |      | C'H'K D. A.P.P.R.<br>TL SK |  |
| DRAWING NO.                                              |             |                            |      | REV.                       |  |



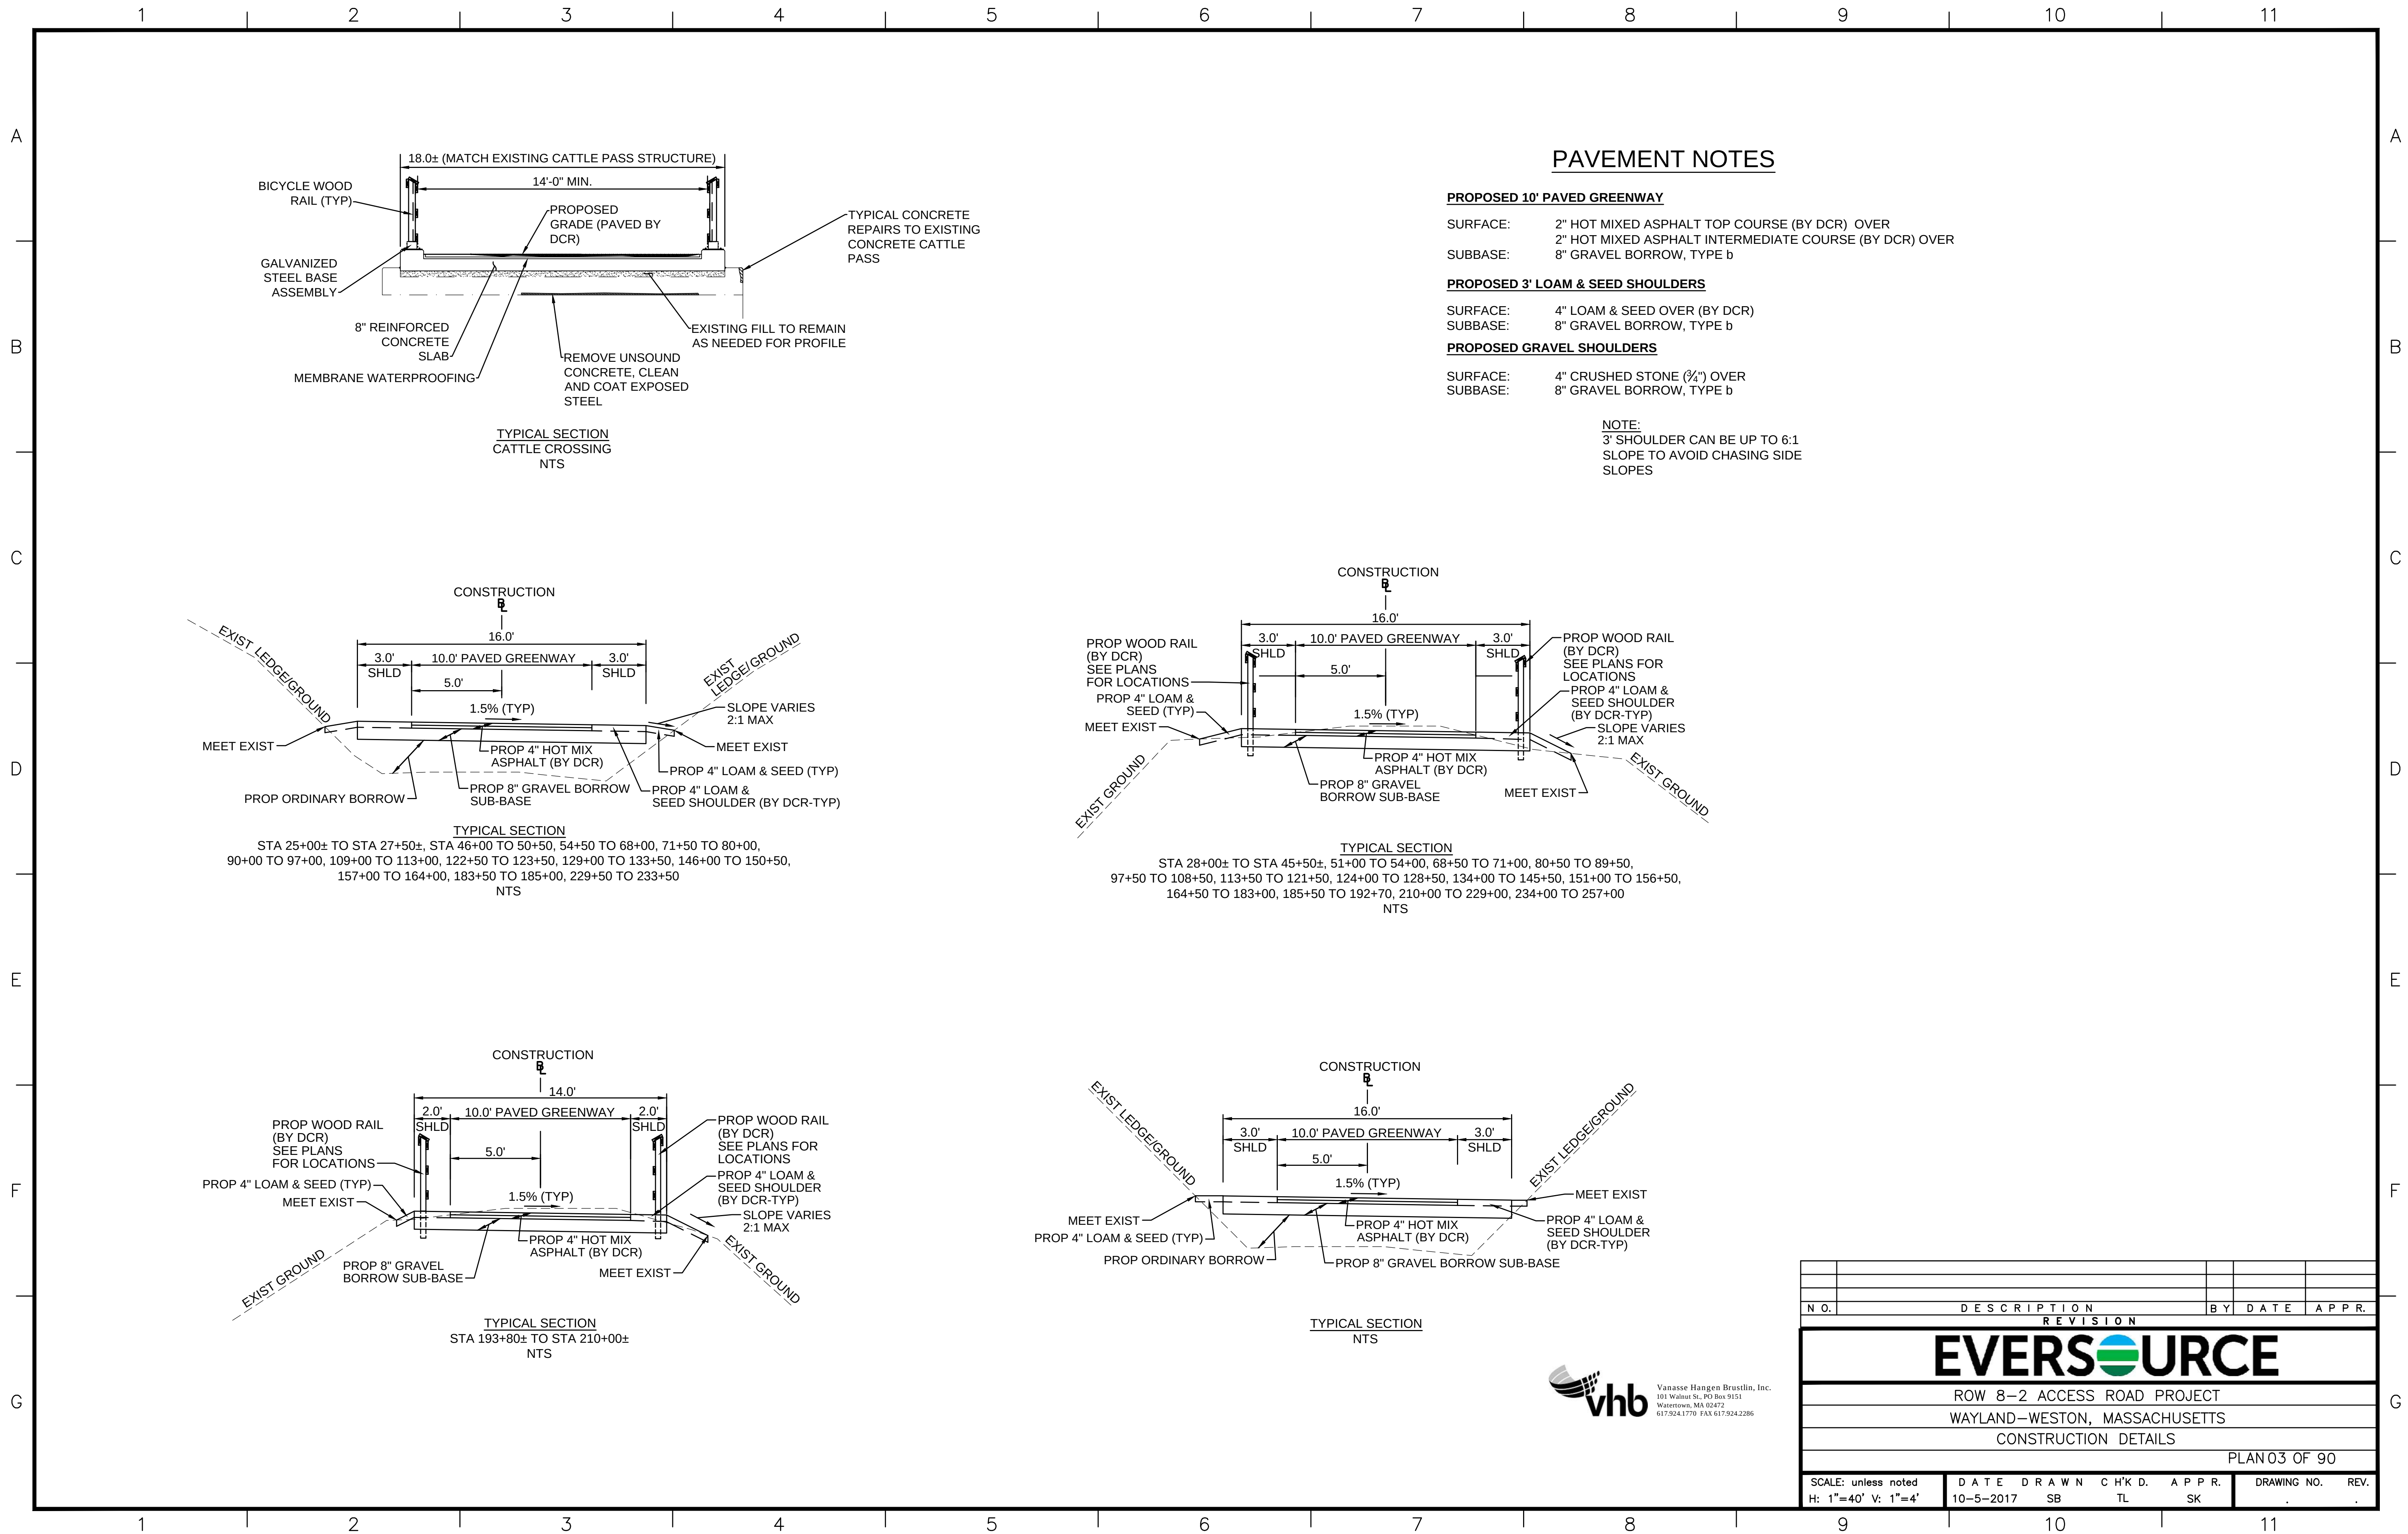




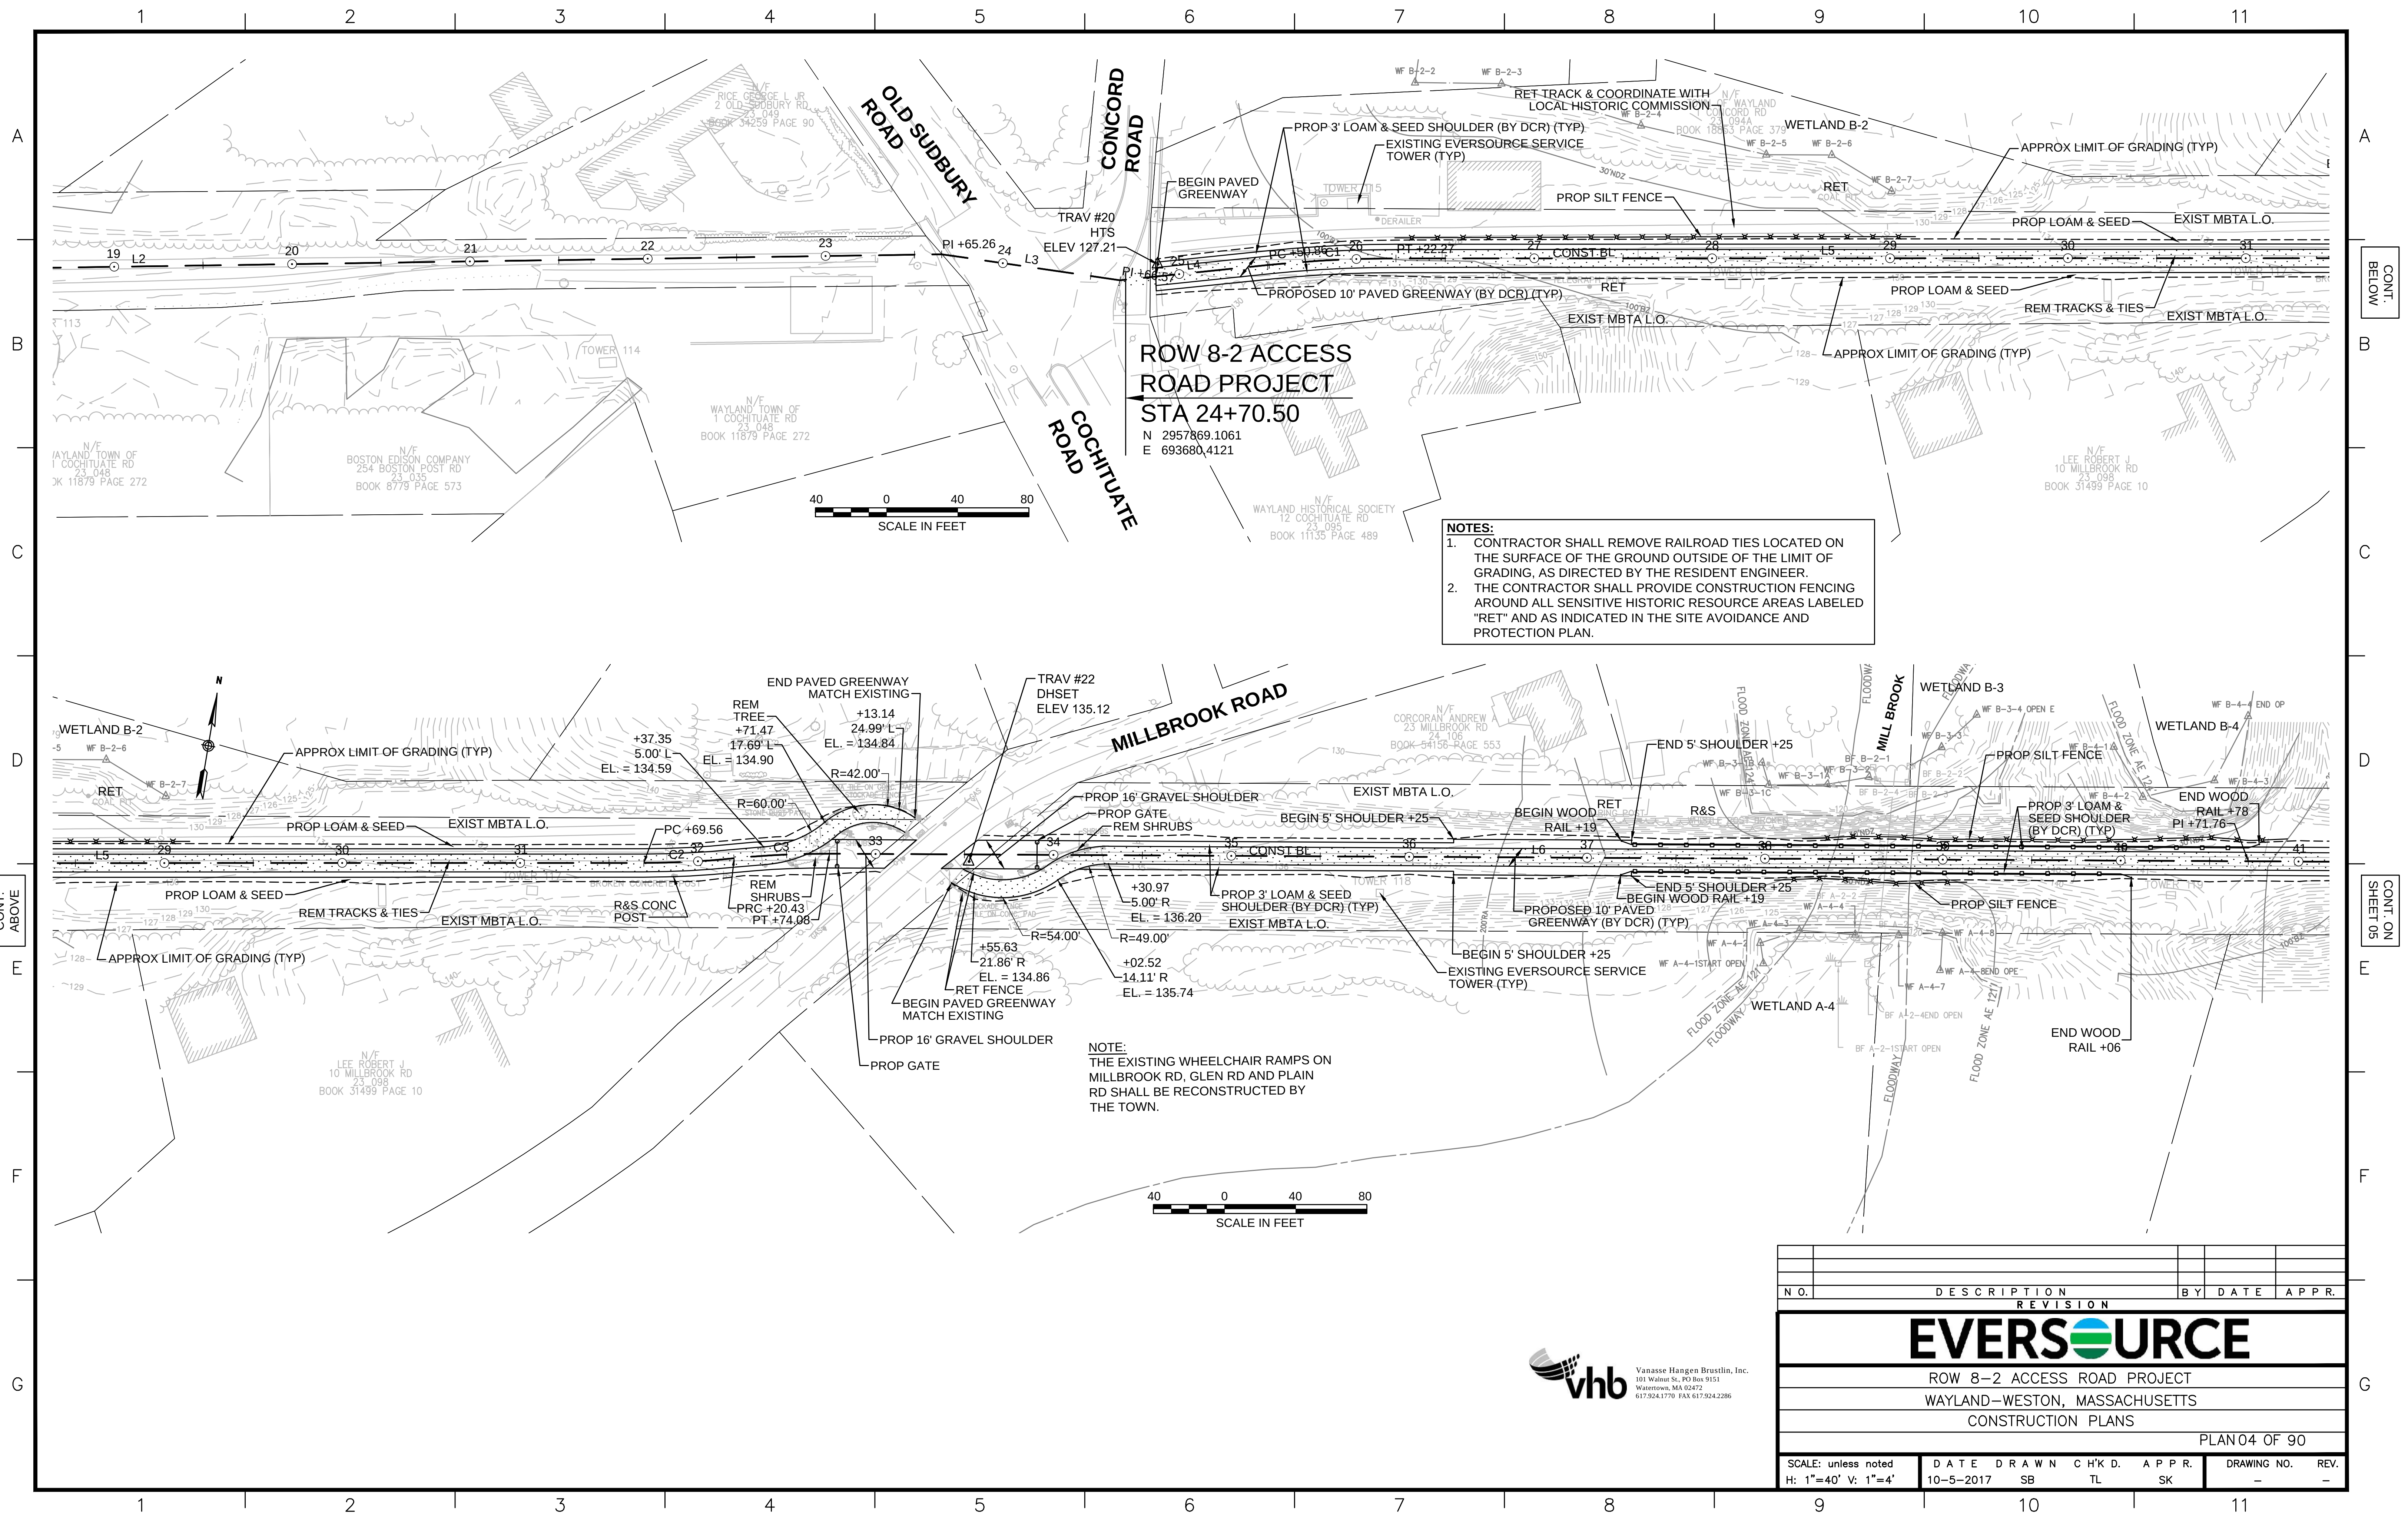


- NOTES:**
- 1. CONTRACTOR SHALL REMOVE RAILROAD TIES LOCATED ON THE SURFACE OF THE GROUND OUTSIDE OF THE LIMIT OF GRADING, AS DIRECTED BY THE RESIDENT ENGINEER.
  - 2. THE CONTRACTOR SHALL PROVIDE CONSTRUCTION FENCING AROUND ALL SENSITIVE HISTORIC RESOURCE AREAS LABELED "RET" AND AS INDICATED IN THE SITE AVOIDANCE AND PROTECTION PLAN.

**NOTE:**  
THE EXISTING WHEELCHAIR RAMPS ON MILLBROOK RD, GLEN RD AND PLAIN RD SHALL BE RECONSTRUCTED BY THE TOWN.

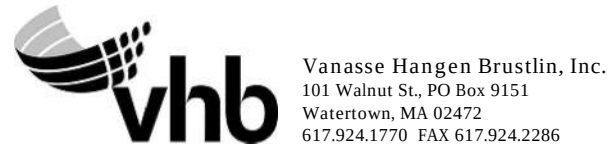

|                               |             |           |  |       |  |          |      |                  |  |
|-------------------------------|-------------|-----------|--|-------|--|----------|------|------------------|--|
|                               |             |           |  |       |  |          |      |                  |  |
|                               |             |           |  |       |  |          |      |                  |  |
|                               |             |           |  |       |  |          |      |                  |  |
| N.O.                          | DESCRIPTION |           |  |       |  | BY       | DATE | APPR.            |  |
| REVISION                      |             |           |  |       |  |          |      |                  |  |
| EVERSOURCE                    |             |           |  |       |  |          |      |                  |  |
| ROW 8-2 ACCESS ROAD PROJECT   |             |           |  |       |  |          |      |                  |  |
| WAYLAND-WESTON, MASSACHUSETTS |             |           |  |       |  |          |      |                  |  |
| CONSTRUCTION PLANS            |             |           |  |       |  |          |      |                  |  |
| PLAN 04 OF 90                 |             |           |  |       |  |          |      |                  |  |
| SCALE: unless noted           |             | DATE      |  | DRAWN |  | C H'K D. |      | APPR.            |  |
| H: 1"=40' V: 1"=4'            |             | 10-5-2017 |  | SB    |  | TL       |      | SK               |  |
|                               |             |           |  |       |  |          |      | DRAWING NO. REV. |  |
|                               |             |           |  |       |  |          |      | - -              |  |



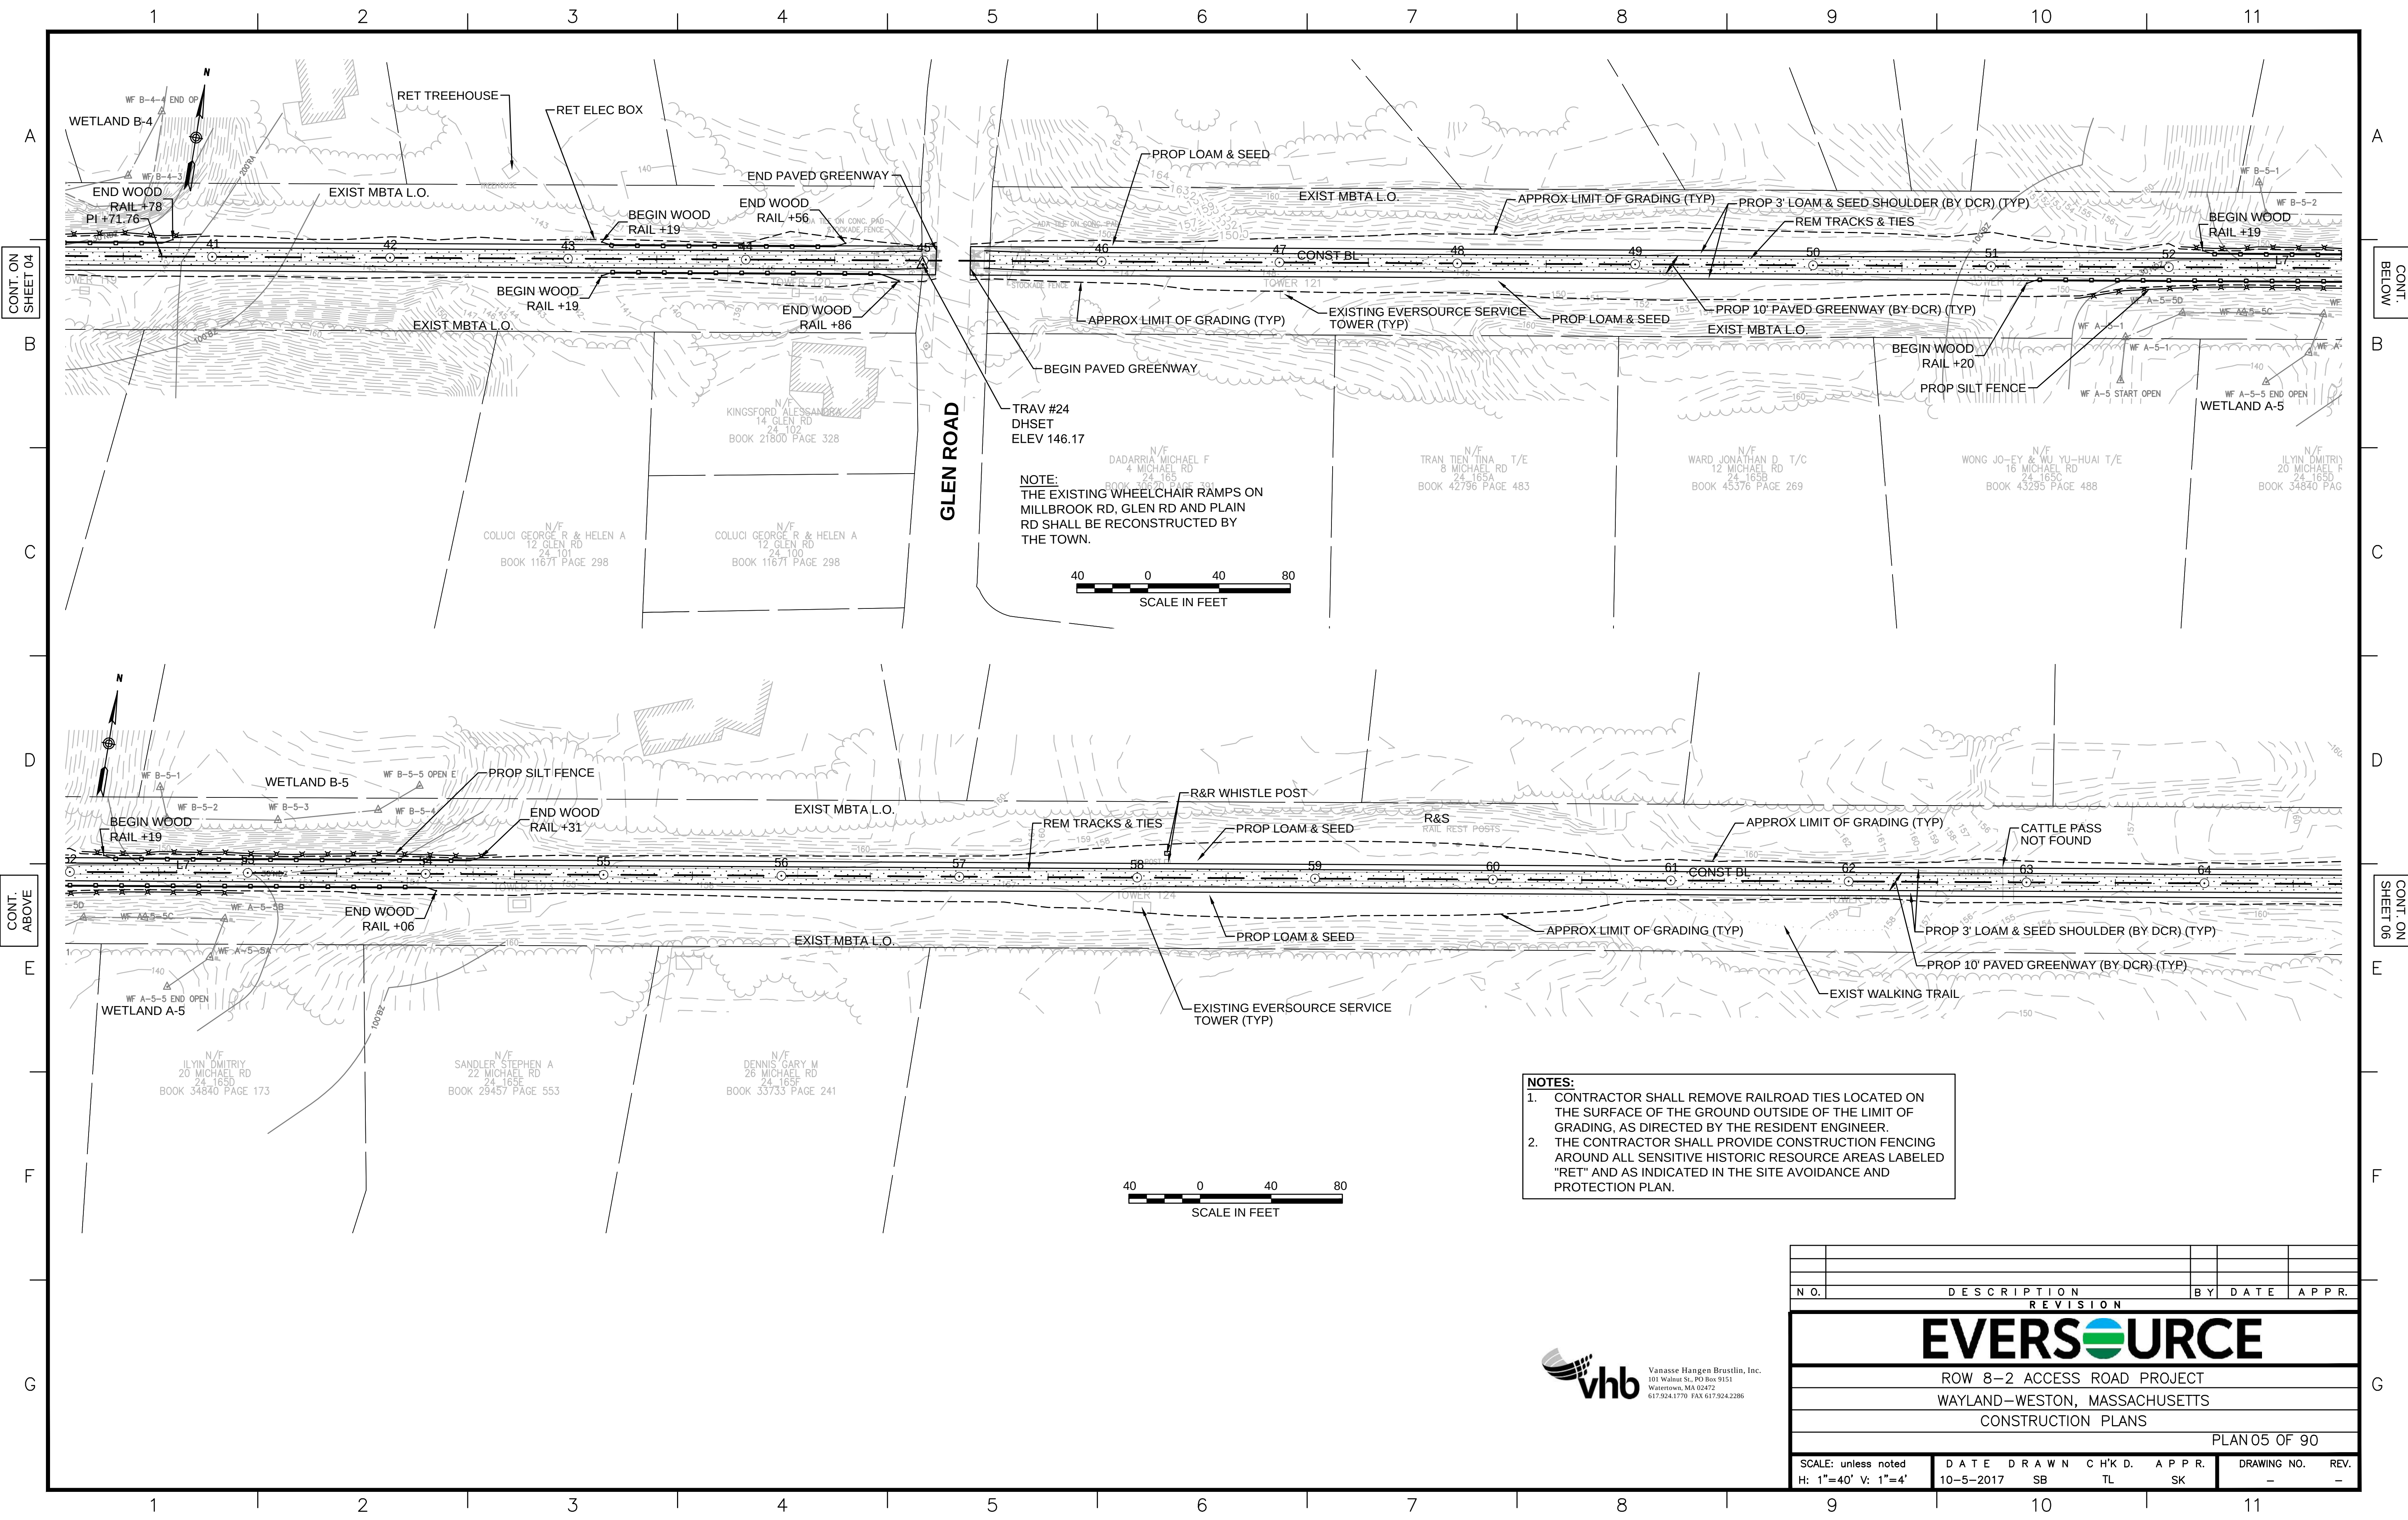


NOTE:  
THE EXISTING WHEELCHAIR RAMPS ON  
MILLBROOK RD, GLEN RD AND PLAIN  
RD SHALL BE RECONSTRUCTED BY  
THE TOWN.

- NOTES:**
1. CONTRACTOR SHALL REMOVE RAILROAD TIES LOCATED ON THE SURFACE OF THE GROUND OUTSIDE OF THE LIMIT OF GRADING, AS DIRECTED BY THE RESIDENT ENGINEER.
  2. THE CONTRACTOR SHALL PROVIDE CONSTRUCTION FENCING AROUND ALL SENSITIVE HISTORIC RESOURCE AREAS LABELED "RET" AND AS INDICATED IN THE SITE AVOIDANCE AND PROTECTION PLAN.




|                                           |  |             |       |       |       |
|-------------------------------------------|--|-------------|-------|-------|-------|
| NO.                                       |  | DESCRIPTION | BY    | DATE  | APPR. |
|                                           |  | REVISION    |       |       |       |
| <b>EVERSOURCE</b>                         |  |             |       |       |       |
| ROW 8-2 ACCESS ROAD PROJECT               |  |             |       |       |       |
| WAYLAND-WESTON, MASSACHUSETTS             |  |             |       |       |       |
| CONSTRUCTION PLANS                        |  |             |       |       |       |
| PLAN 05 OF 90                             |  |             |       |       |       |
| SCALE: unless noted<br>H: 1"=40' V: 1"=4' |  | DATE        | DRAWN | CHK'D | APPR. |
|                                           |  | 10-5-2017   | SB    | TL    | SK    |
| DRAWING NO.                               |  | REV.        |       |       |       |
| -                                         |  | -           |       |       |       |



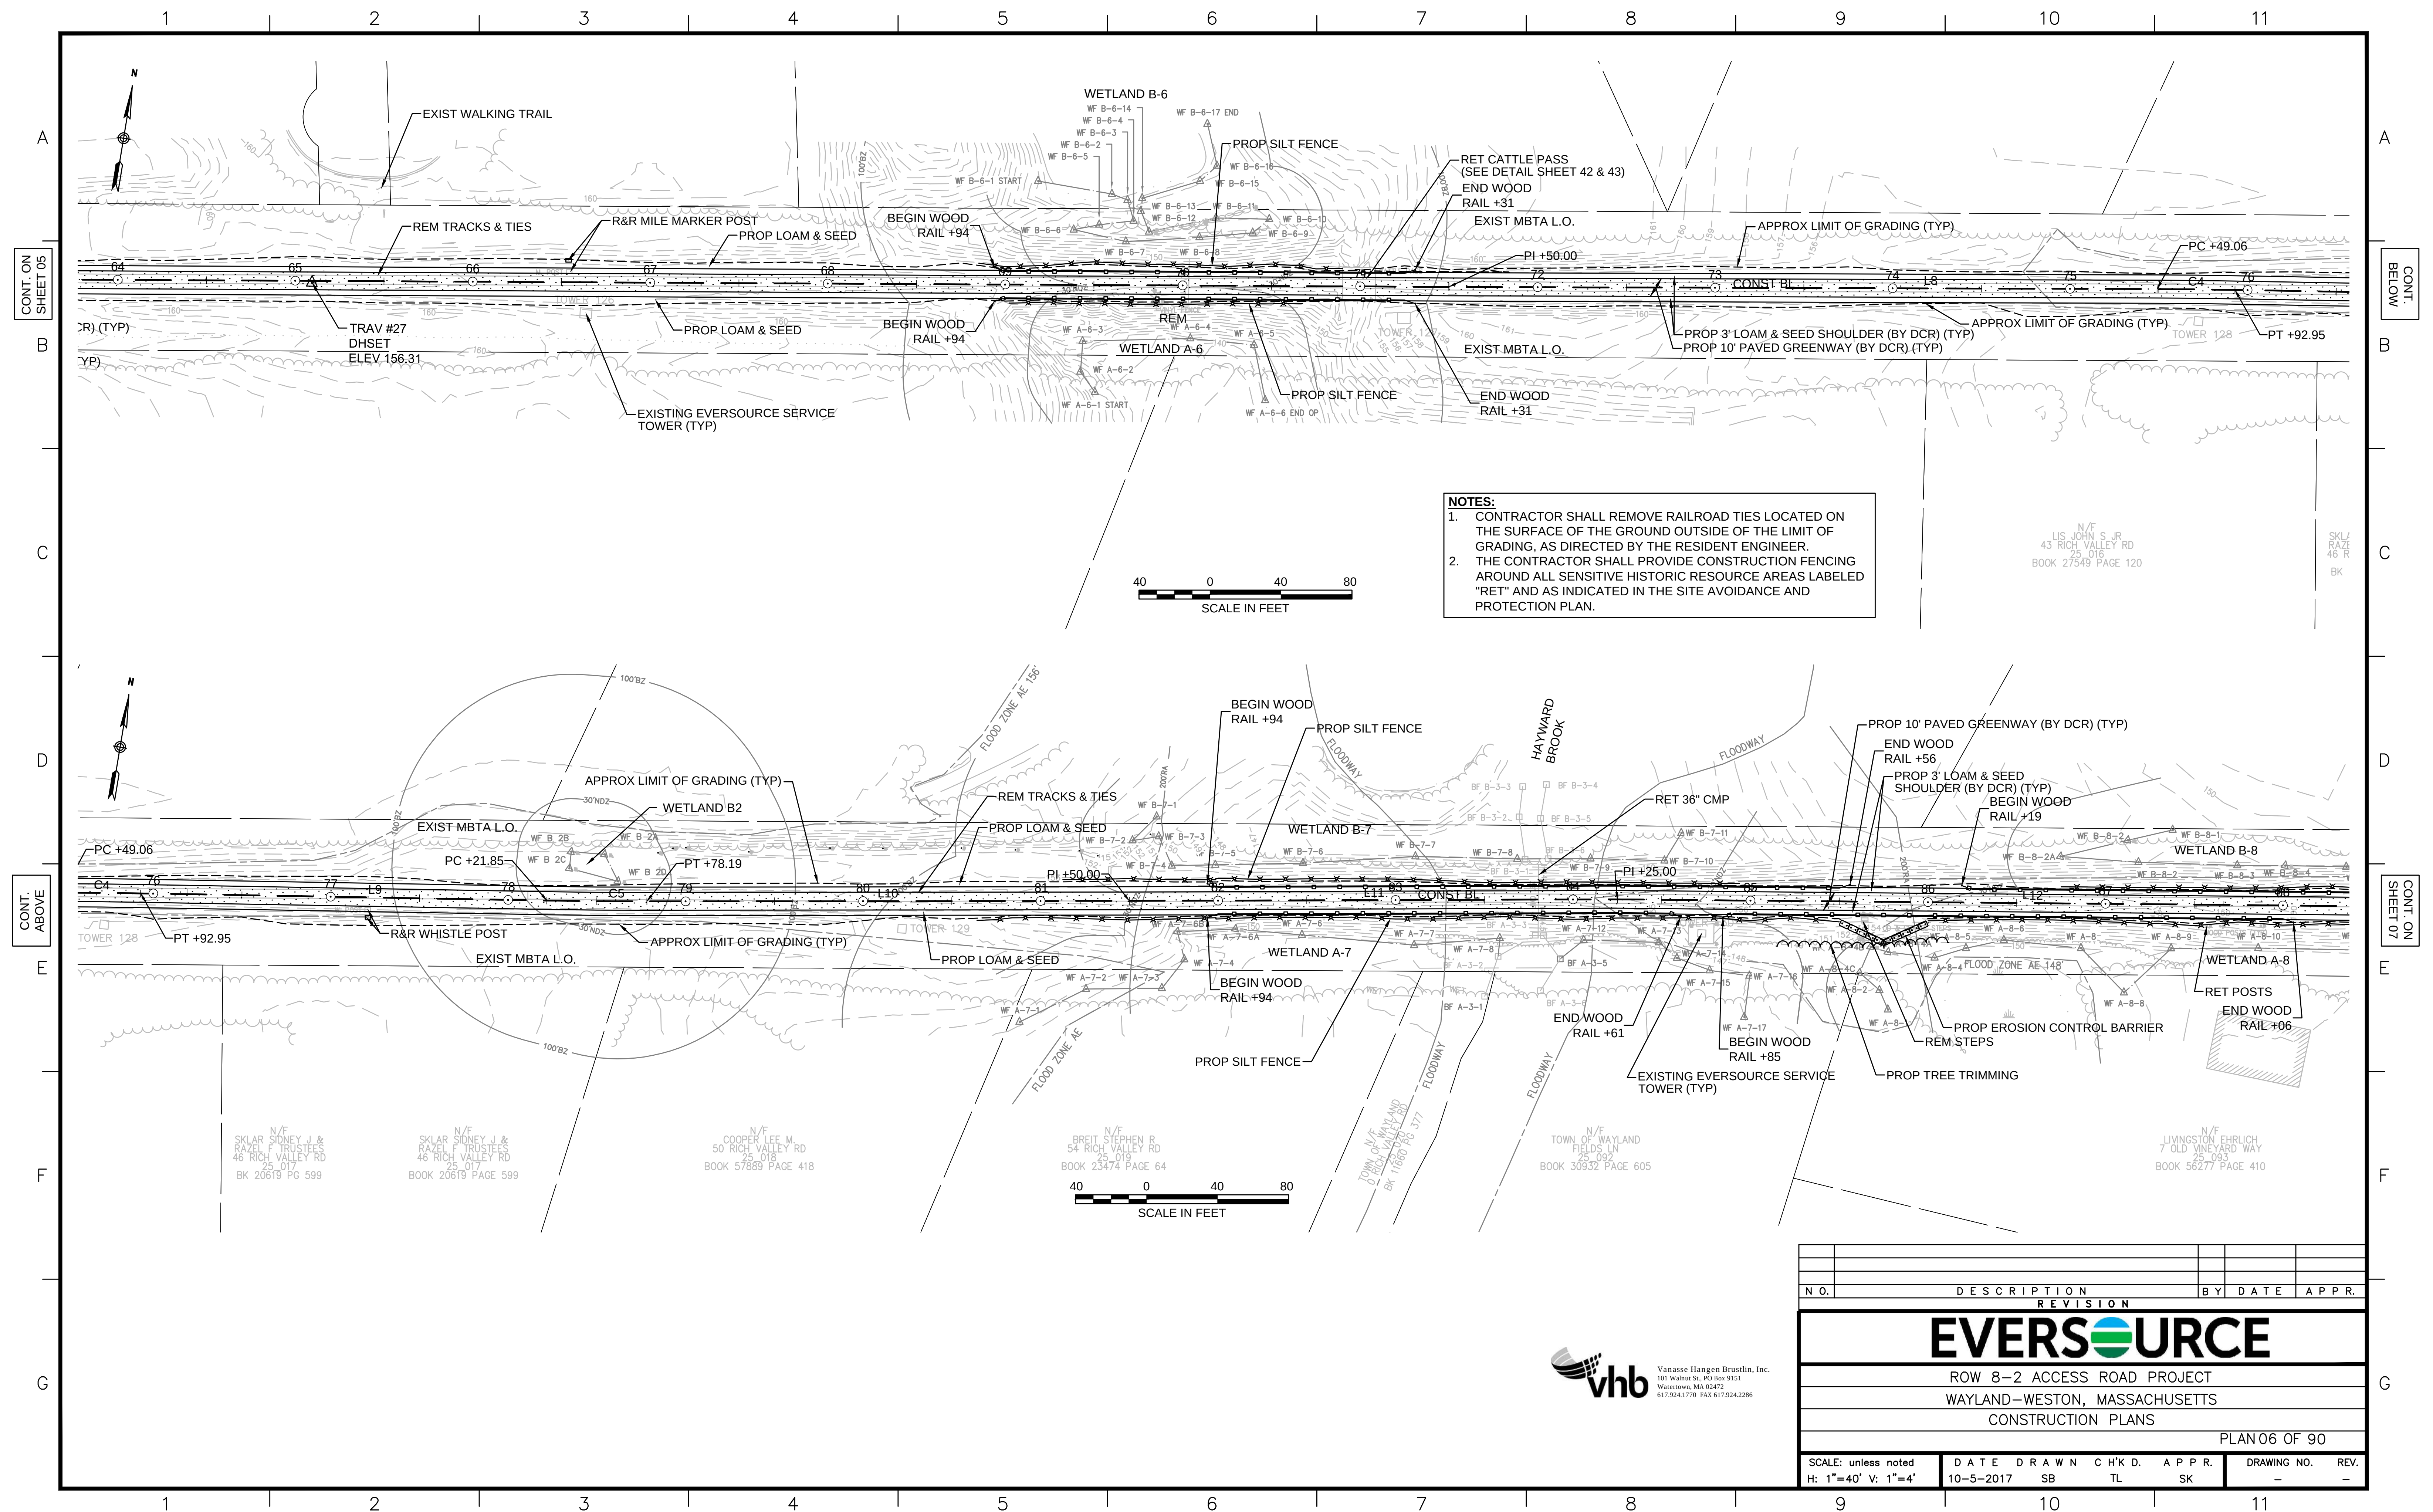



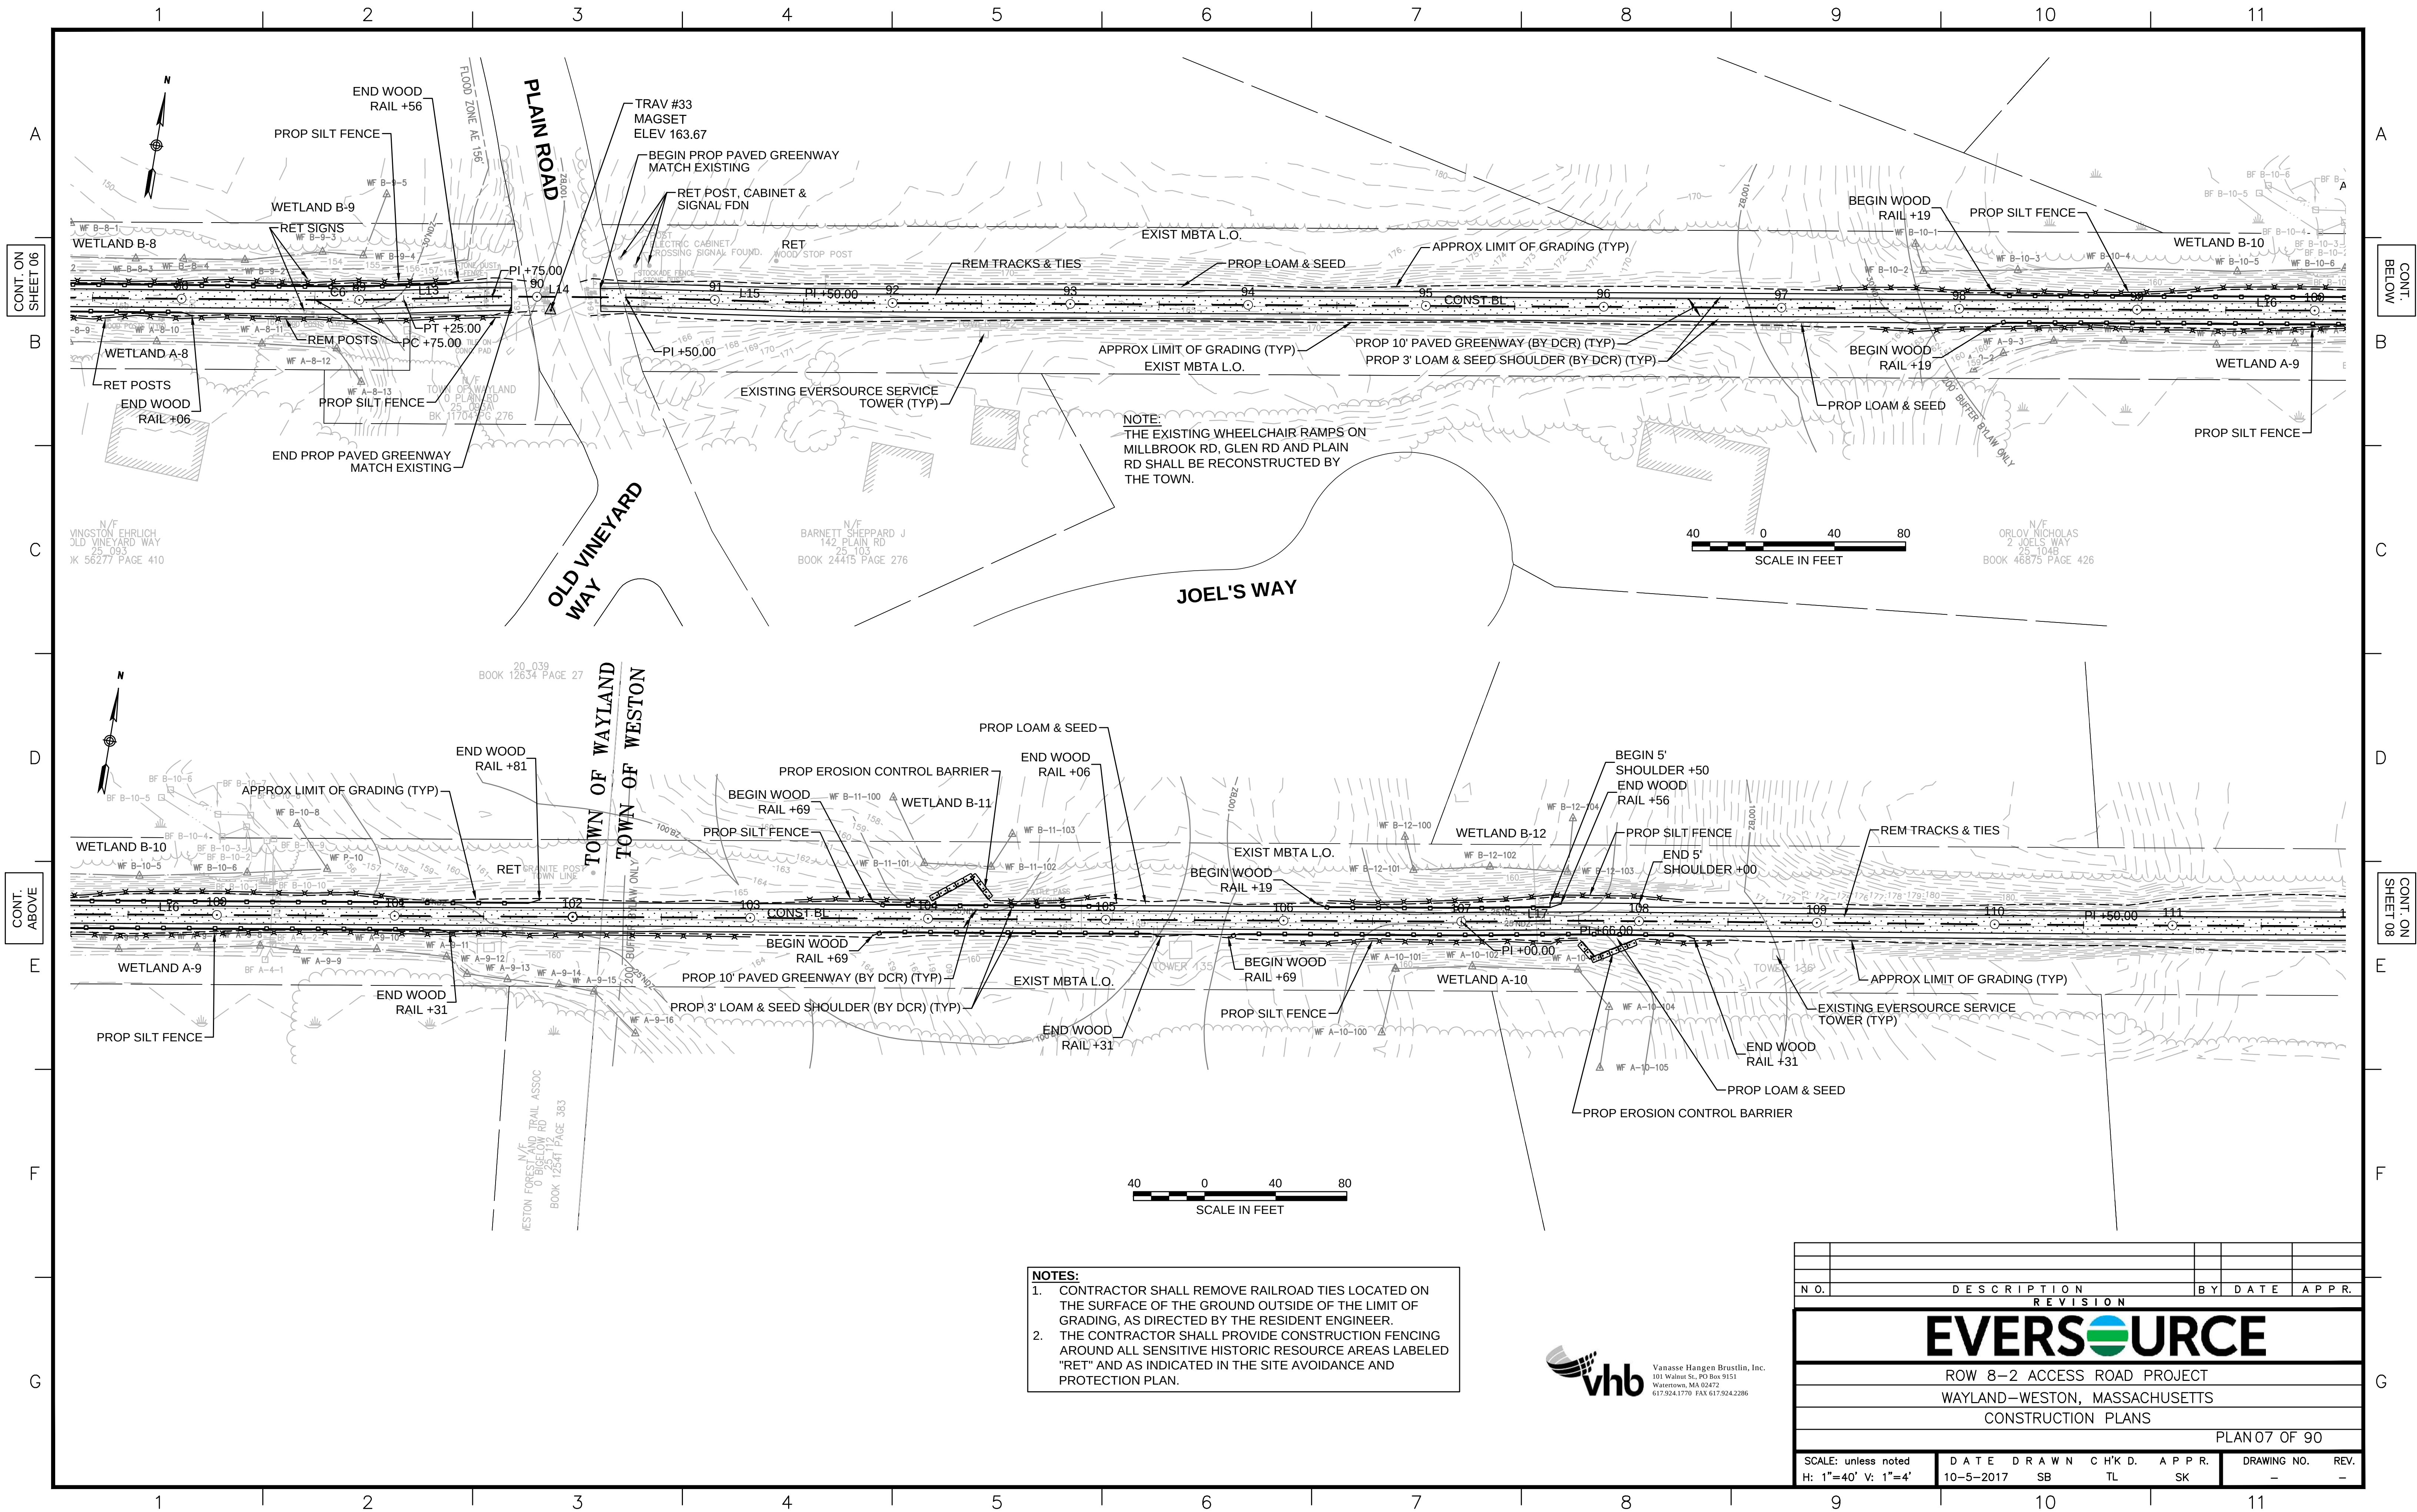


- NOTES:**
1. CONTRACTOR SHALL REMOVE RAILROAD TIES LOCATED ON THE SURFACE OF THE GROUND OUTSIDE OF THE LIMIT OF GRADING, AS DIRECTED BY THE RESIDENT ENGINEER.
  2. THE CONTRACTOR SHALL PROVIDE CONSTRUCTION FENCING AROUND ALL SENSITIVE HISTORIC RESOURCE AREAS LABELED "RET" AND AS INDICATED IN THE SITE AVOIDANCE AND PROTECTION PLAN.



|                                           |             |           |       |
|-------------------------------------------|-------------|-----------|-------|
|                                           |             |           |       |
|                                           |             |           |       |
| N.O.                                      | DESCRIPTION | BY        | DATE  |
| REVISION                                  |             |           |       |
|                                           |             |           |       |
| EVERSOURCE                                |             |           |       |
| ROW 8-2 ACCESS ROAD PROJECT               |             |           |       |
| WAYLAND-WESTON, MASSACHUSETTS             |             |           |       |
| CONSTRUCTION PLANS                        |             |           |       |
| PLAN 07 OF 90                             |             |           |       |
| SCALE: unless noted<br>H: 1"=40' V: 1"=4' |             | DATE      | DRAWN |
|                                           |             | 10-5-2017 | SB    |
|                                           |             | CHK'D     | TL    |
|                                           |             | APPR.     | SK    |
| DRAWING NO.                               |             | REV.      |       |
|                                           |             |           |       |




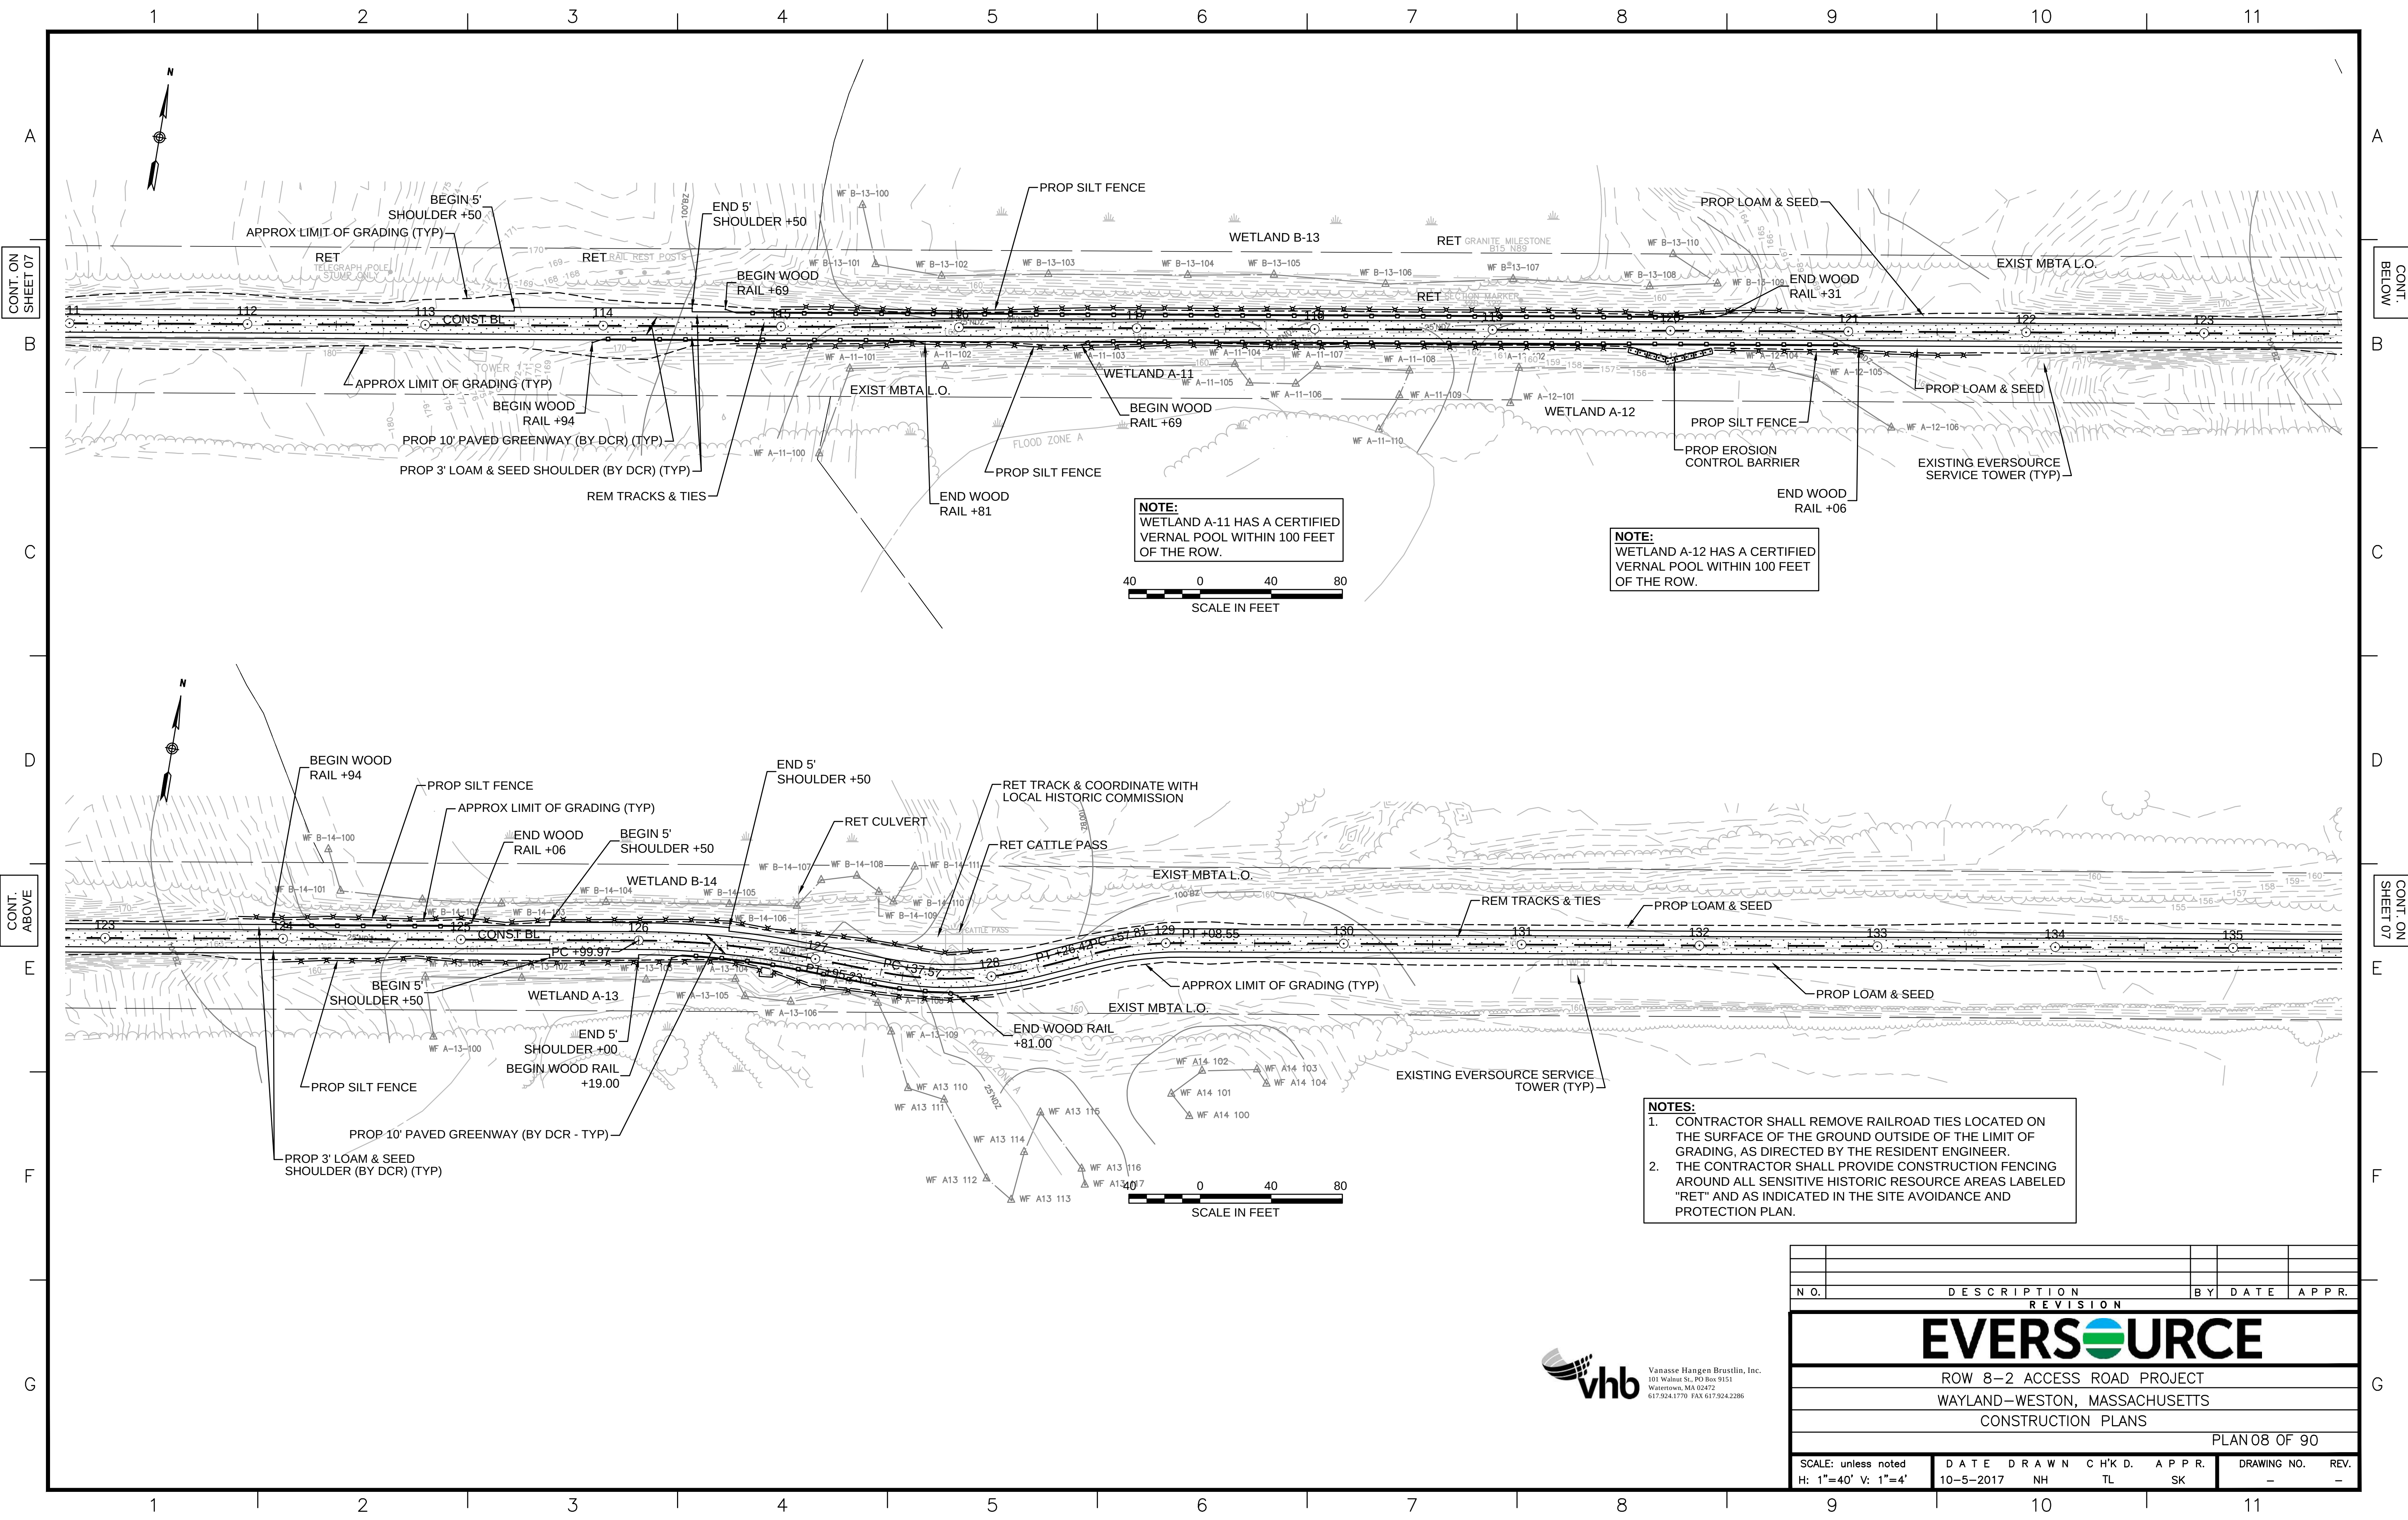

|                               |             |           |  |       |      |       |      |       |  |
|-------------------------------|-------------|-----------|--|-------|------|-------|------|-------|--|
|                               |             |           |  |       |      |       |      |       |  |
|                               |             |           |  |       |      |       |      |       |  |
|                               |             |           |  |       |      |       |      |       |  |
| N.O.                          | DESCRIPTION |           |  |       |      | BY    | DATE | APPR. |  |
| REVISION                      |             |           |  |       |      |       |      |       |  |
| EVERSOURCE                    |             |           |  |       |      |       |      |       |  |
| ROW 8-2 ACCESS ROAD PROJECT   |             |           |  |       |      |       |      |       |  |
| WAYLAND-WESTON, MASSACHUSETTS |             |           |  |       |      |       |      |       |  |
| CONSTRUCTION PLANS            |             |           |  |       |      |       |      |       |  |
| PLAN 08 OF 90                 |             |           |  |       |      |       |      |       |  |
| SCALE: unless noted           |             | DATE      |  | DRAWN |      | CHK'D |      | APPR. |  |
| H: 1"=40' V: 1"=4'            |             | 10-5-2017 |  | NH    |      | TL    |      | SK    |  |
| DRAWING NO.                   |             |           |  |       | REV. |       |      |       |  |
| -                             |             |           |  |       | -    |       |      |       |  |

**vhb**  
Vannase Hangen Brustlin, Inc.  
101 Walnut St., PO Box 9151  
Watertown, MA 02472  
617.924.1770 FAX 617.924.2286



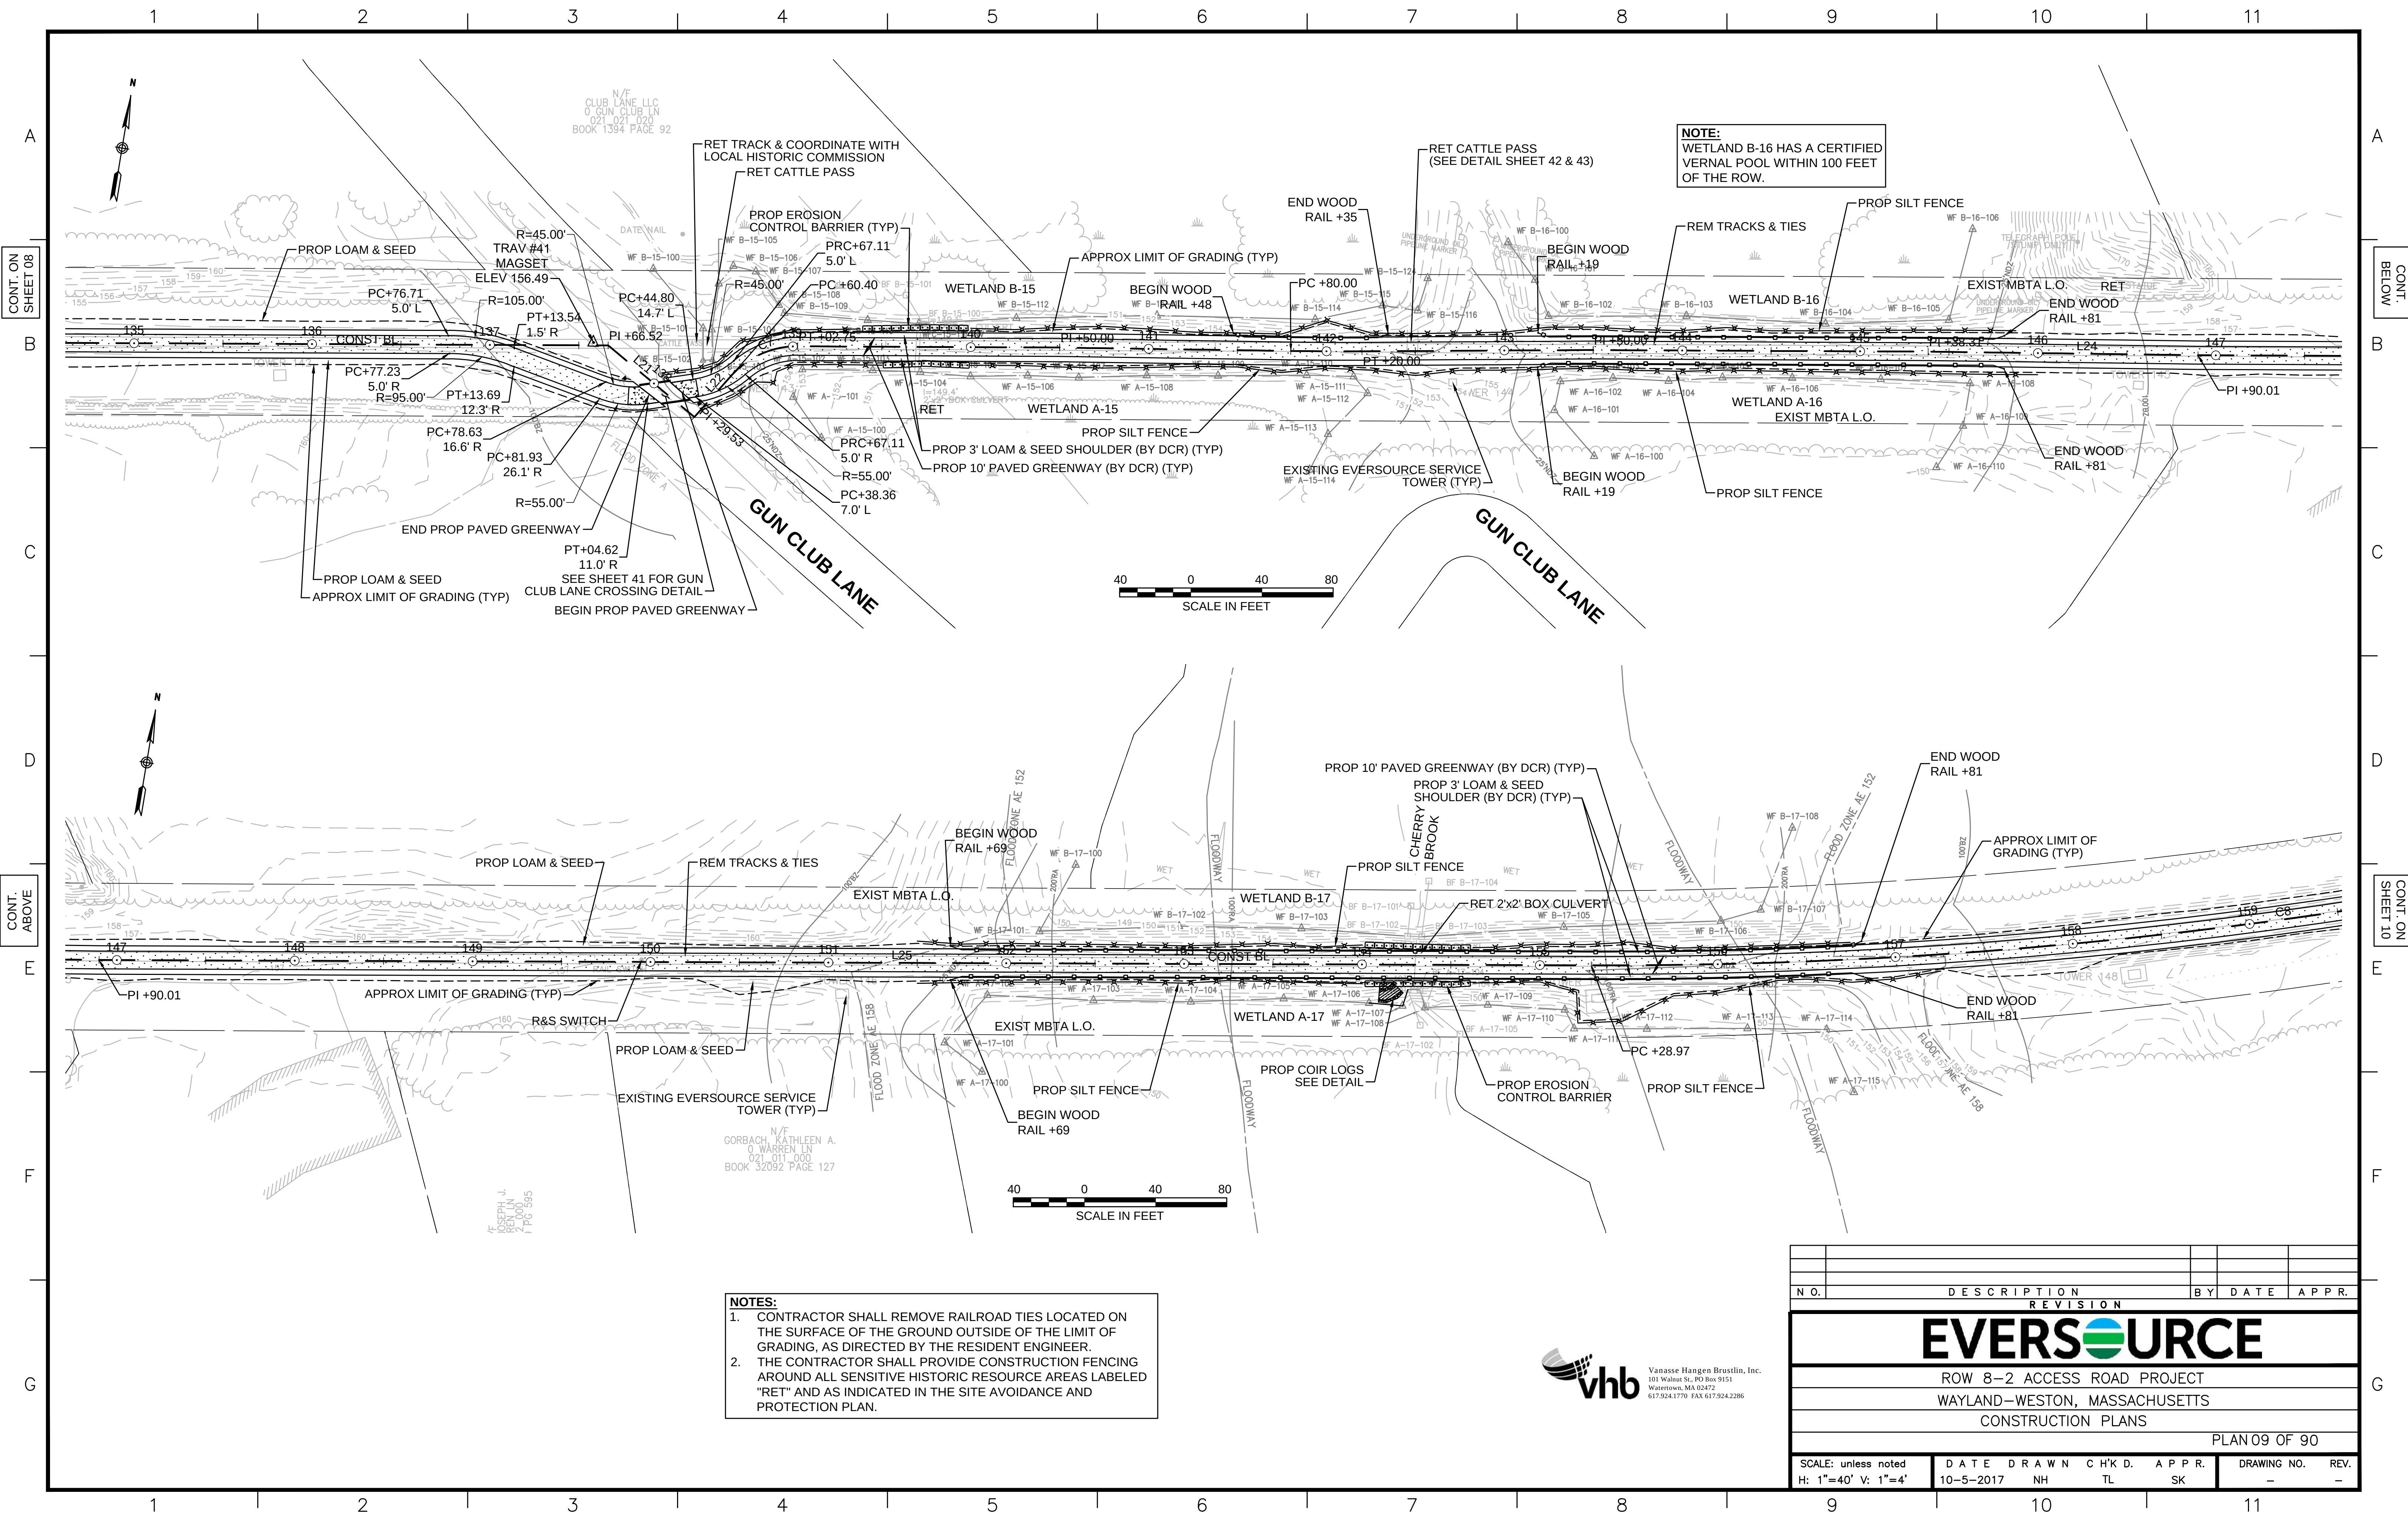


**NOTES:**  
1. CONTRACTOR SHALL REMOVE RAILROAD TIES LOCATED ON THE SURFACE OF THE GROUND OUTSIDE OF THE LIMIT OF GRADING, AS DIRECTED BY THE RESIDENT ENGINEER.  
2. THE CONTRACTOR SHALL PROVIDE CONSTRUCTION FENCING AROUND ALL SENSITIVE HISTORIC RESOURCE AREAS LABELED "RET" AND AS INDICATED IN THE SITE AVOIDANCE AND PROTECTION PLAN.



|                                           |                   |             |              |
|-------------------------------------------|-------------------|-------------|--------------|
|                                           |                   |             |              |
|                                           |                   |             |              |
| N.O.                                      | DESCRIPTION       | BY          | DATE         |
| REVISION                                  |                   |             |              |
| APPR.                                     |                   |             |              |
| <b>EVERSOURCE</b>                         |                   |             |              |
| ROW 8-2 ACCESS ROAD PROJECT               |                   |             |              |
| WAYLAND-WESTON, MASSACHUSETTS             |                   |             |              |
| CONSTRUCTION PLANS                        |                   |             |              |
| PLAN 09 OF 90                             |                   |             |              |
| SCALE: unless noted<br>H: 1"=40' V: 1"=4' | DATE<br>10-5-2017 | DRAWN<br>NH | CHK'D.<br>TL |
| APPR.<br>SK                               | DRAWING NO.<br>-  | REV.<br>-   |              |



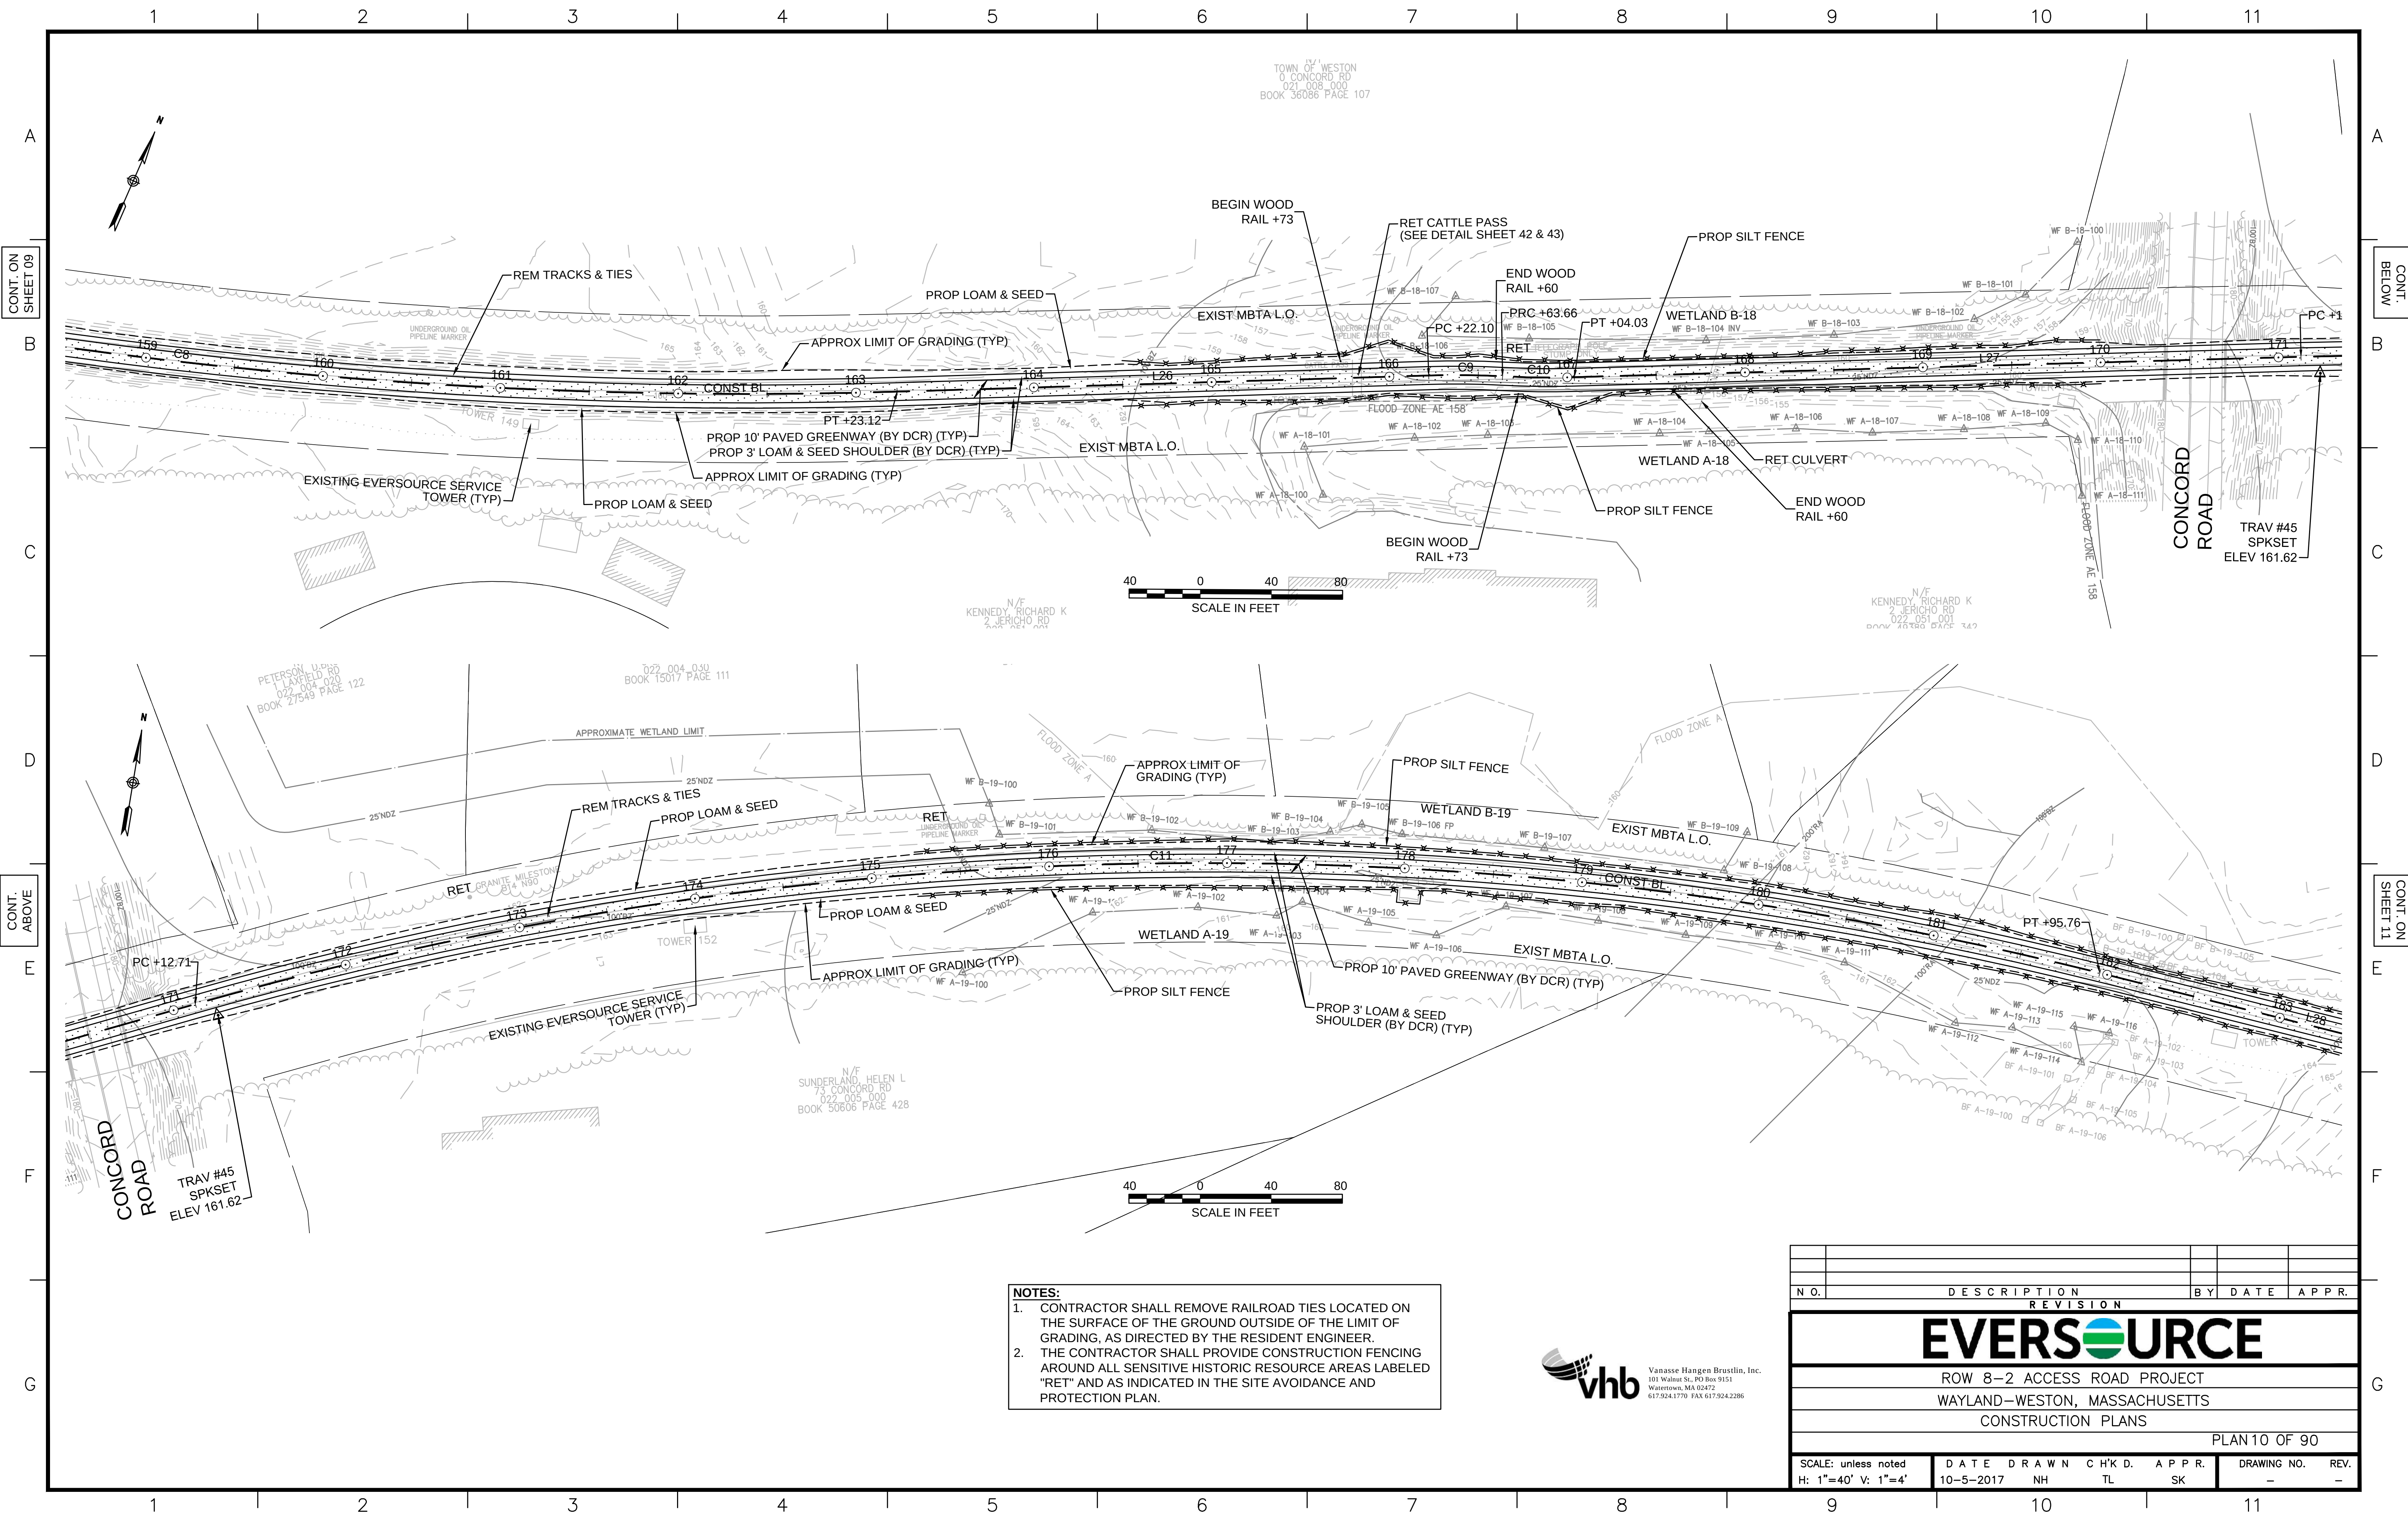


- NOTES:**
1. CONTRACTOR SHALL REMOVE RAILROAD TIES LOCATED ON THE SURFACE OF THE GROUND OUTSIDE OF THE LIMIT OF GRADING, AS DIRECTED BY THE RESIDENT ENGINEER.
  2. THE CONTRACTOR SHALL PROVIDE CONSTRUCTION FENCING AROUND ALL SENSITIVE HISTORIC RESOURCE AREAS LABELED "RET" AND AS INDICATED IN THE SITE AVOIDANCE AND PROTECTION PLAN.

**vhb**  
Vanasse Hangen Brustlin, Inc.  
101 Walnut St., PO Box 9151  
Watertown, MA 02472  
617.924.1770 FAX 617.924.2286

| REVISION                                  |             |                   |              |
|-------------------------------------------|-------------|-------------------|--------------|
| N.O.                                      | DESCRIPTION | BY                | DATE         |
| Eversource                                |             |                   |              |
| ROW 8-2 ACCESS ROAD PROJECT               |             |                   |              |
| WAYLAND-WESTON, MASSACHUSETTS             |             |                   |              |
| CONSTRUCTION PLANS                        |             |                   |              |
| PLAN 10 OF 90                             |             |                   |              |
| SCALE: unless noted<br>H: 1"=40' V: 1"=4' |             | DATE<br>10-5-2017 | CHK'D.<br>NH |
|                                           |             | APPR.<br>TL       | SK           |
| DRAWING NO.<br>-                          |             | REV.<br>-         |              |



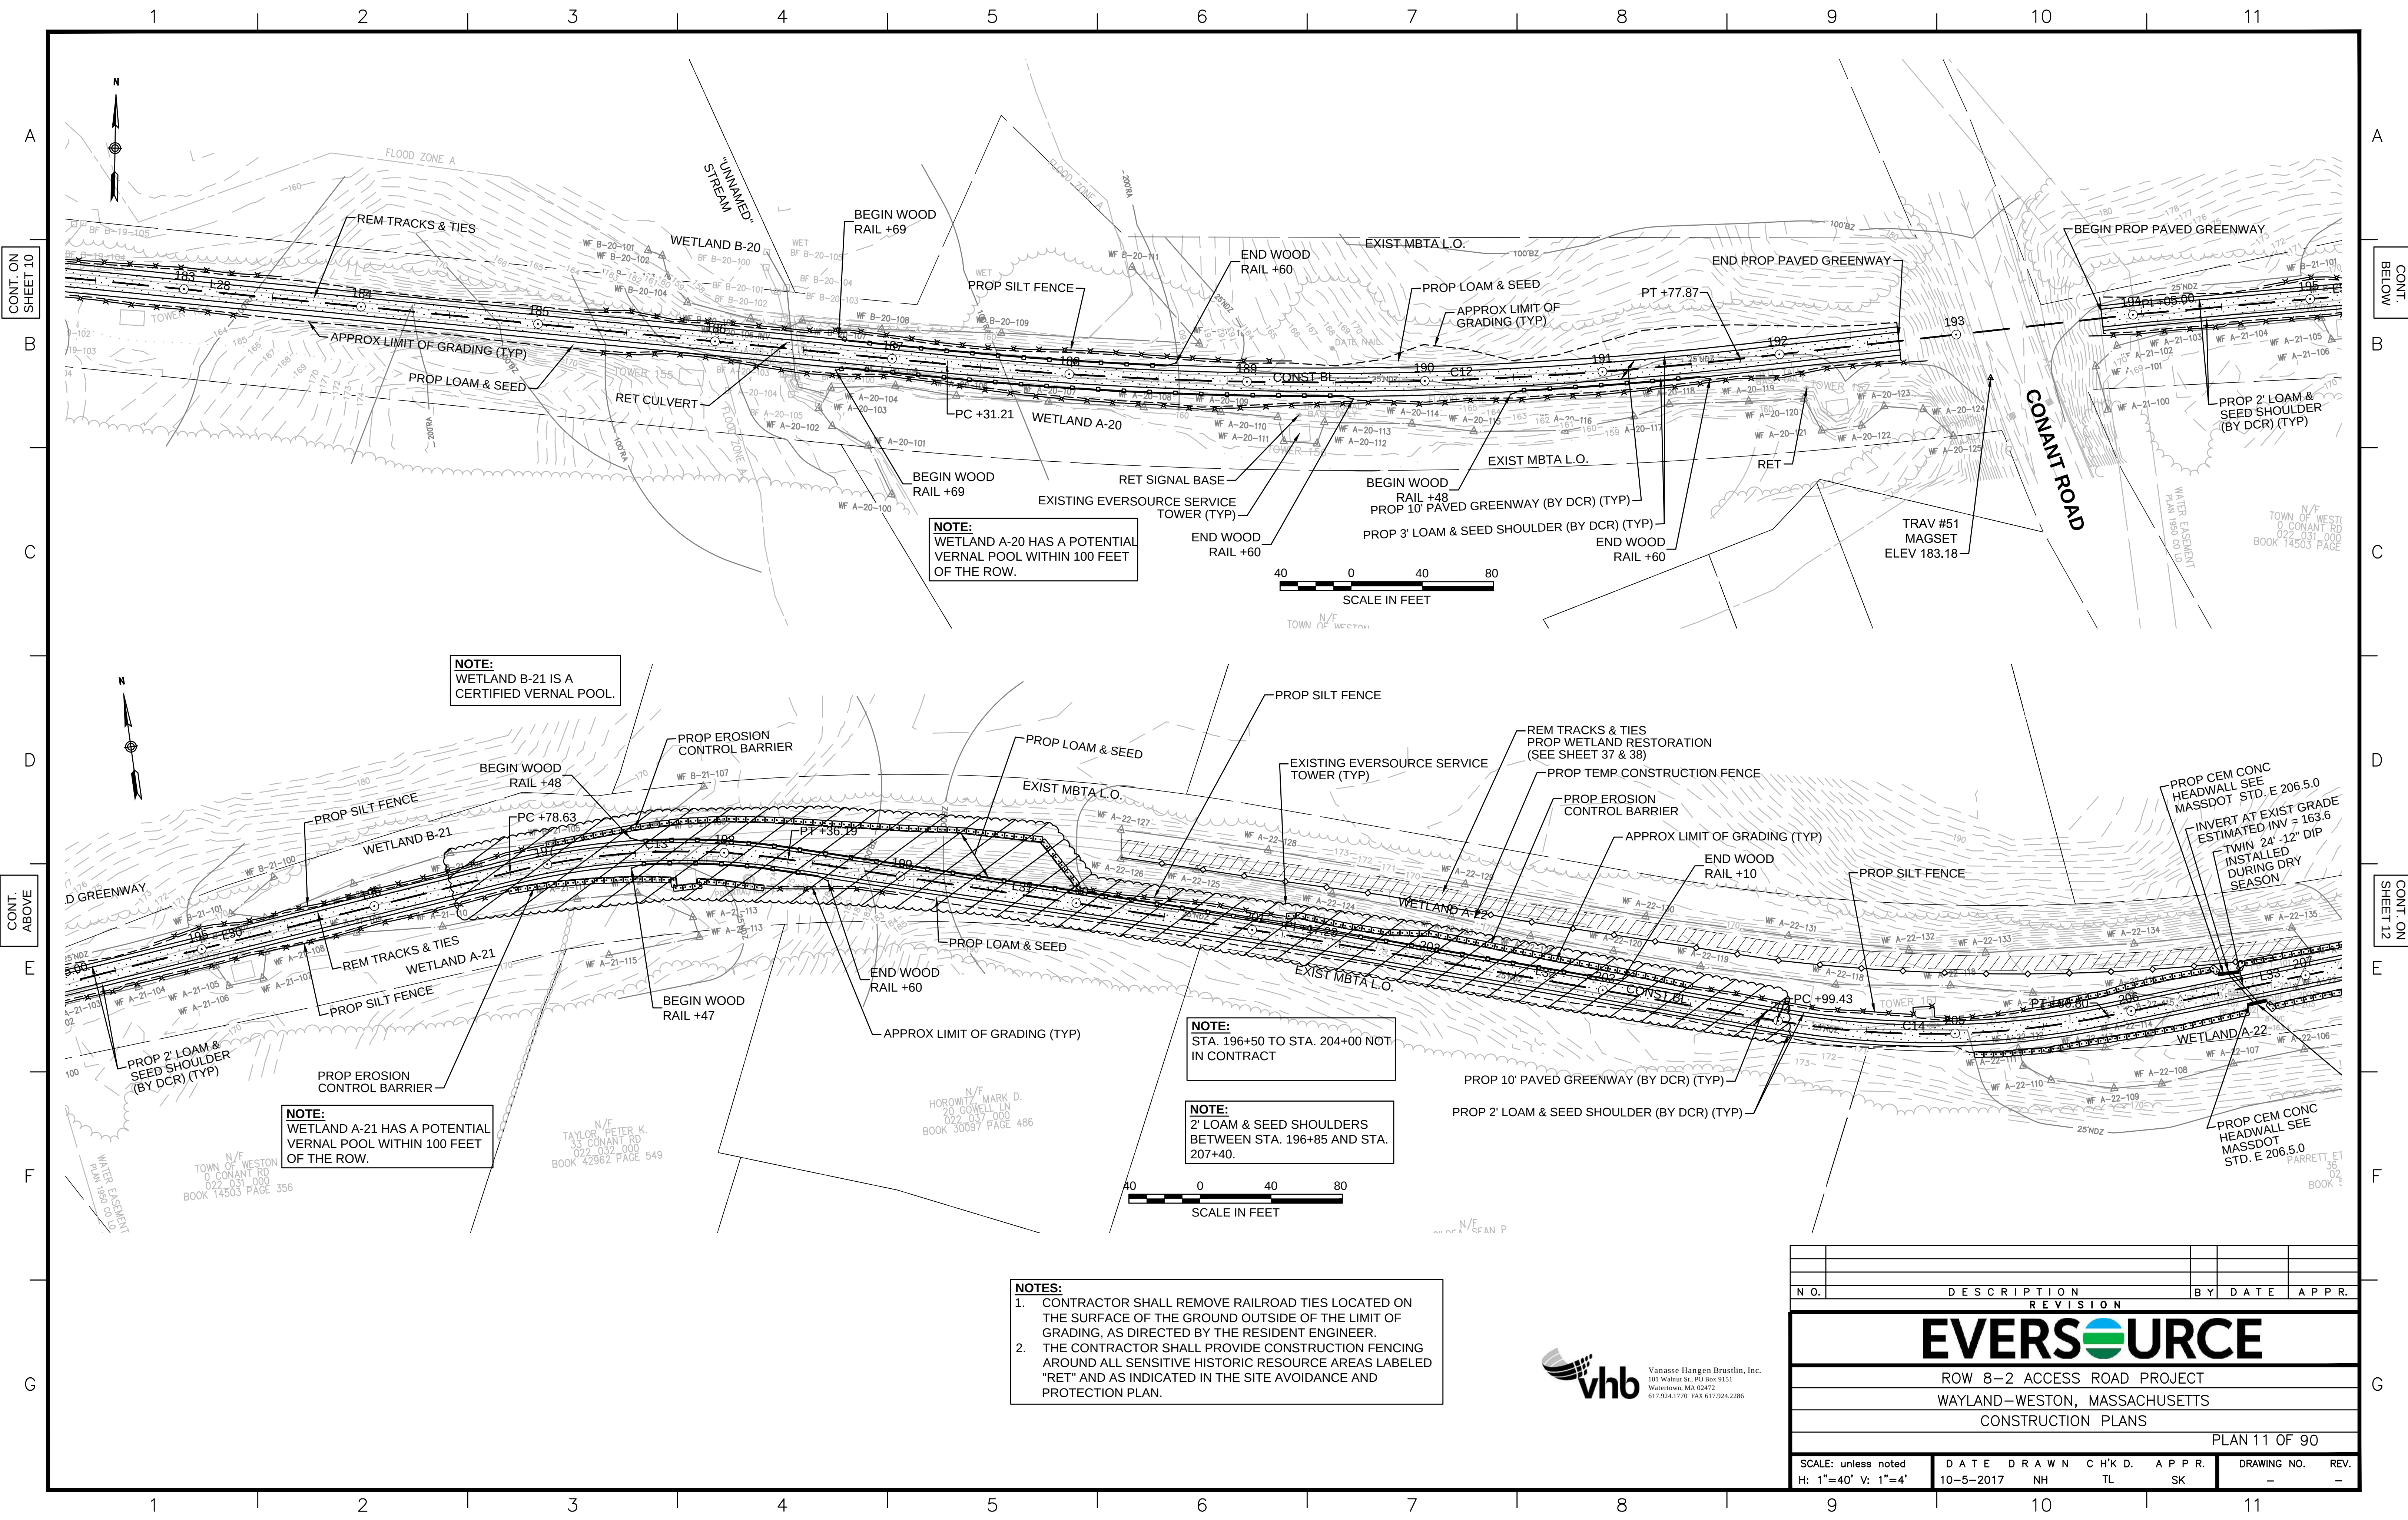


- NOTES:**
1. CONTRACTOR SHALL REMOVE RAILROAD TIES LOCATED ON THE SURFACE OF THE GROUND OUTSIDE OF THE LIMIT OF GRADING, AS DIRECTED BY THE RESIDENT ENGINEER.
  2. THE CONTRACTOR SHALL PROVIDE CONSTRUCTION FENCING AROUND ALL SENSITIVE HISTORIC RESOURCE AREAS LABELED "RET" AND AS INDICATED IN THE SITE AVOIDANCE AND PROTECTION PLAN.

**v h b**  
Vanasse Hangen Brustlin, Inc.  
101 Walnut St., PO Box 9151  
Watertown, MA 02472  
617.924.1770 FAX 617.924.2286

|                               |             |           |  |       |  |          |      |                  |  |
|-------------------------------|-------------|-----------|--|-------|--|----------|------|------------------|--|
|                               |             |           |  |       |  |          |      |                  |  |
|                               |             |           |  |       |  |          |      |                  |  |
|                               |             |           |  |       |  |          |      |                  |  |
| N O.                          | DESCRIPTION |           |  |       |  | BY       | DATE | APPR.            |  |
| REVISION                      |             |           |  |       |  |          |      |                  |  |
| EVERSOURCE                    |             |           |  |       |  |          |      |                  |  |
| ROW 8-2 ACCESS ROAD PROJECT   |             |           |  |       |  |          |      |                  |  |
| WAYLAND-WESTON, MASSACHUSETTS |             |           |  |       |  |          |      |                  |  |
| CONSTRUCTION PLANS            |             |           |  |       |  |          |      |                  |  |
| PLAN 11 OF 90                 |             |           |  |       |  |          |      |                  |  |
| SCALE: unless noted           |             | DATE      |  | DRAWN |  | C H'K D. |      | APPR.            |  |
| H: 1"=40' V: 1"=4'            |             | 10-5-2017 |  | NH    |  | TL       |      | SK               |  |
|                               |             |           |  |       |  |          |      | DRAWING NO. REV. |  |
|                               |             |           |  |       |  |          |      | - -              |  |



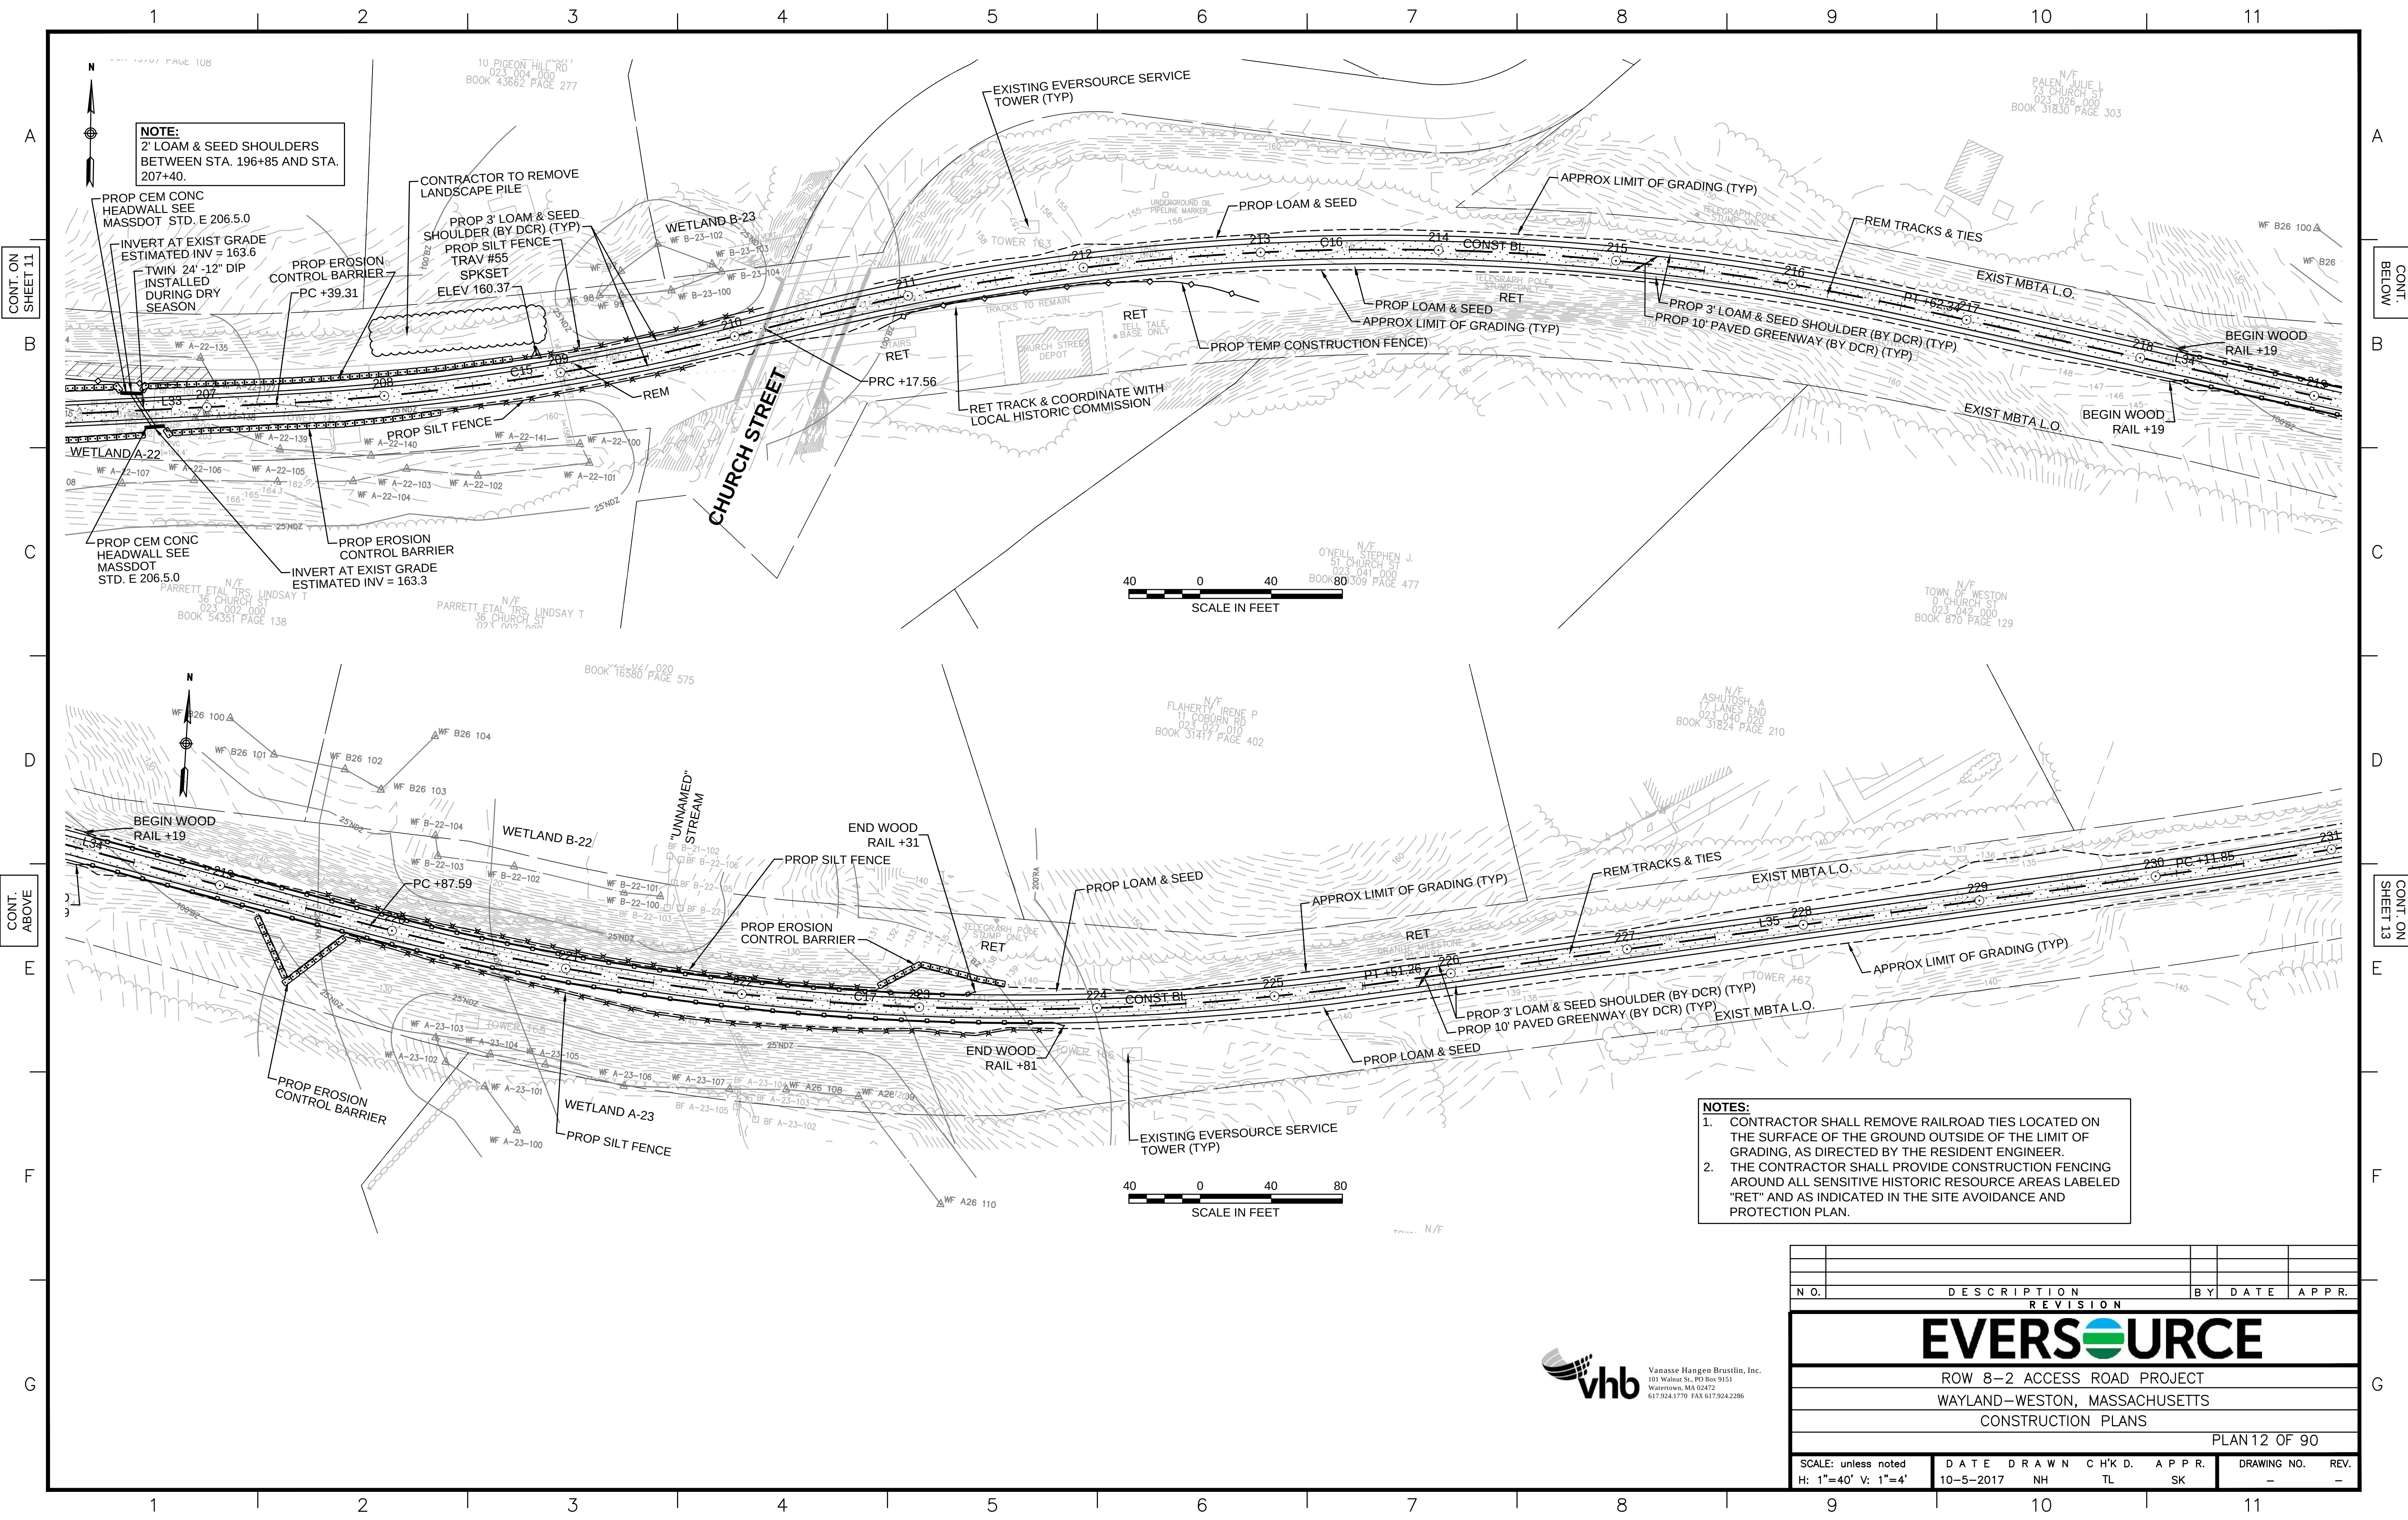


**NOTE:**  
2' LOAM & SEED SHOULDERS  
BETWEEN STA. 196+85 AND STA.  
207+40.

- NOTES:**
1. CONTRACTOR SHALL REMOVE RAILROAD TIES LOCATED ON THE SURFACE OF THE GROUND OUTSIDE OF THE LIMIT OF GRADING, AS DIRECTED BY THE RESIDENT ENGINEER.
  2. THE CONTRACTOR SHALL PROVIDE CONSTRUCTION FENCING AROUND ALL SENSITIVE HISTORIC RESOURCE AREAS LABELED "RET" AND AS INDICATED IN THE SITE AVOIDANCE AND PROTECTION PLAN.

| REVISION                                  |             |                   |             |
|-------------------------------------------|-------------|-------------------|-------------|
| N.O.                                      | DESCRIPTION | BY                | DATE        |
| Eversource                                |             |                   |             |
| ROW 8-2 ACCESS ROAD PROJECT               |             |                   |             |
| WAYLAND-WESTON, MASSACHUSETTS             |             |                   |             |
| CONSTRUCTION PLANS                        |             |                   |             |
| PLAN 12 OF 90                             |             |                   |             |
| SCALE: unless noted<br>H: 1"=40' V: 1"=4' |             | DATE<br>10-5-2017 | APPR.<br>SK |
| DRAWING NO.<br>-                          |             | REV.<br>-         |             |

**vhb**  
Vanasse Hangen Brustlin, Inc.  
101 Walnut St., PO Box 9151  
Watmore, MA 02472  
617.924.1770 FAX 617.924.2286



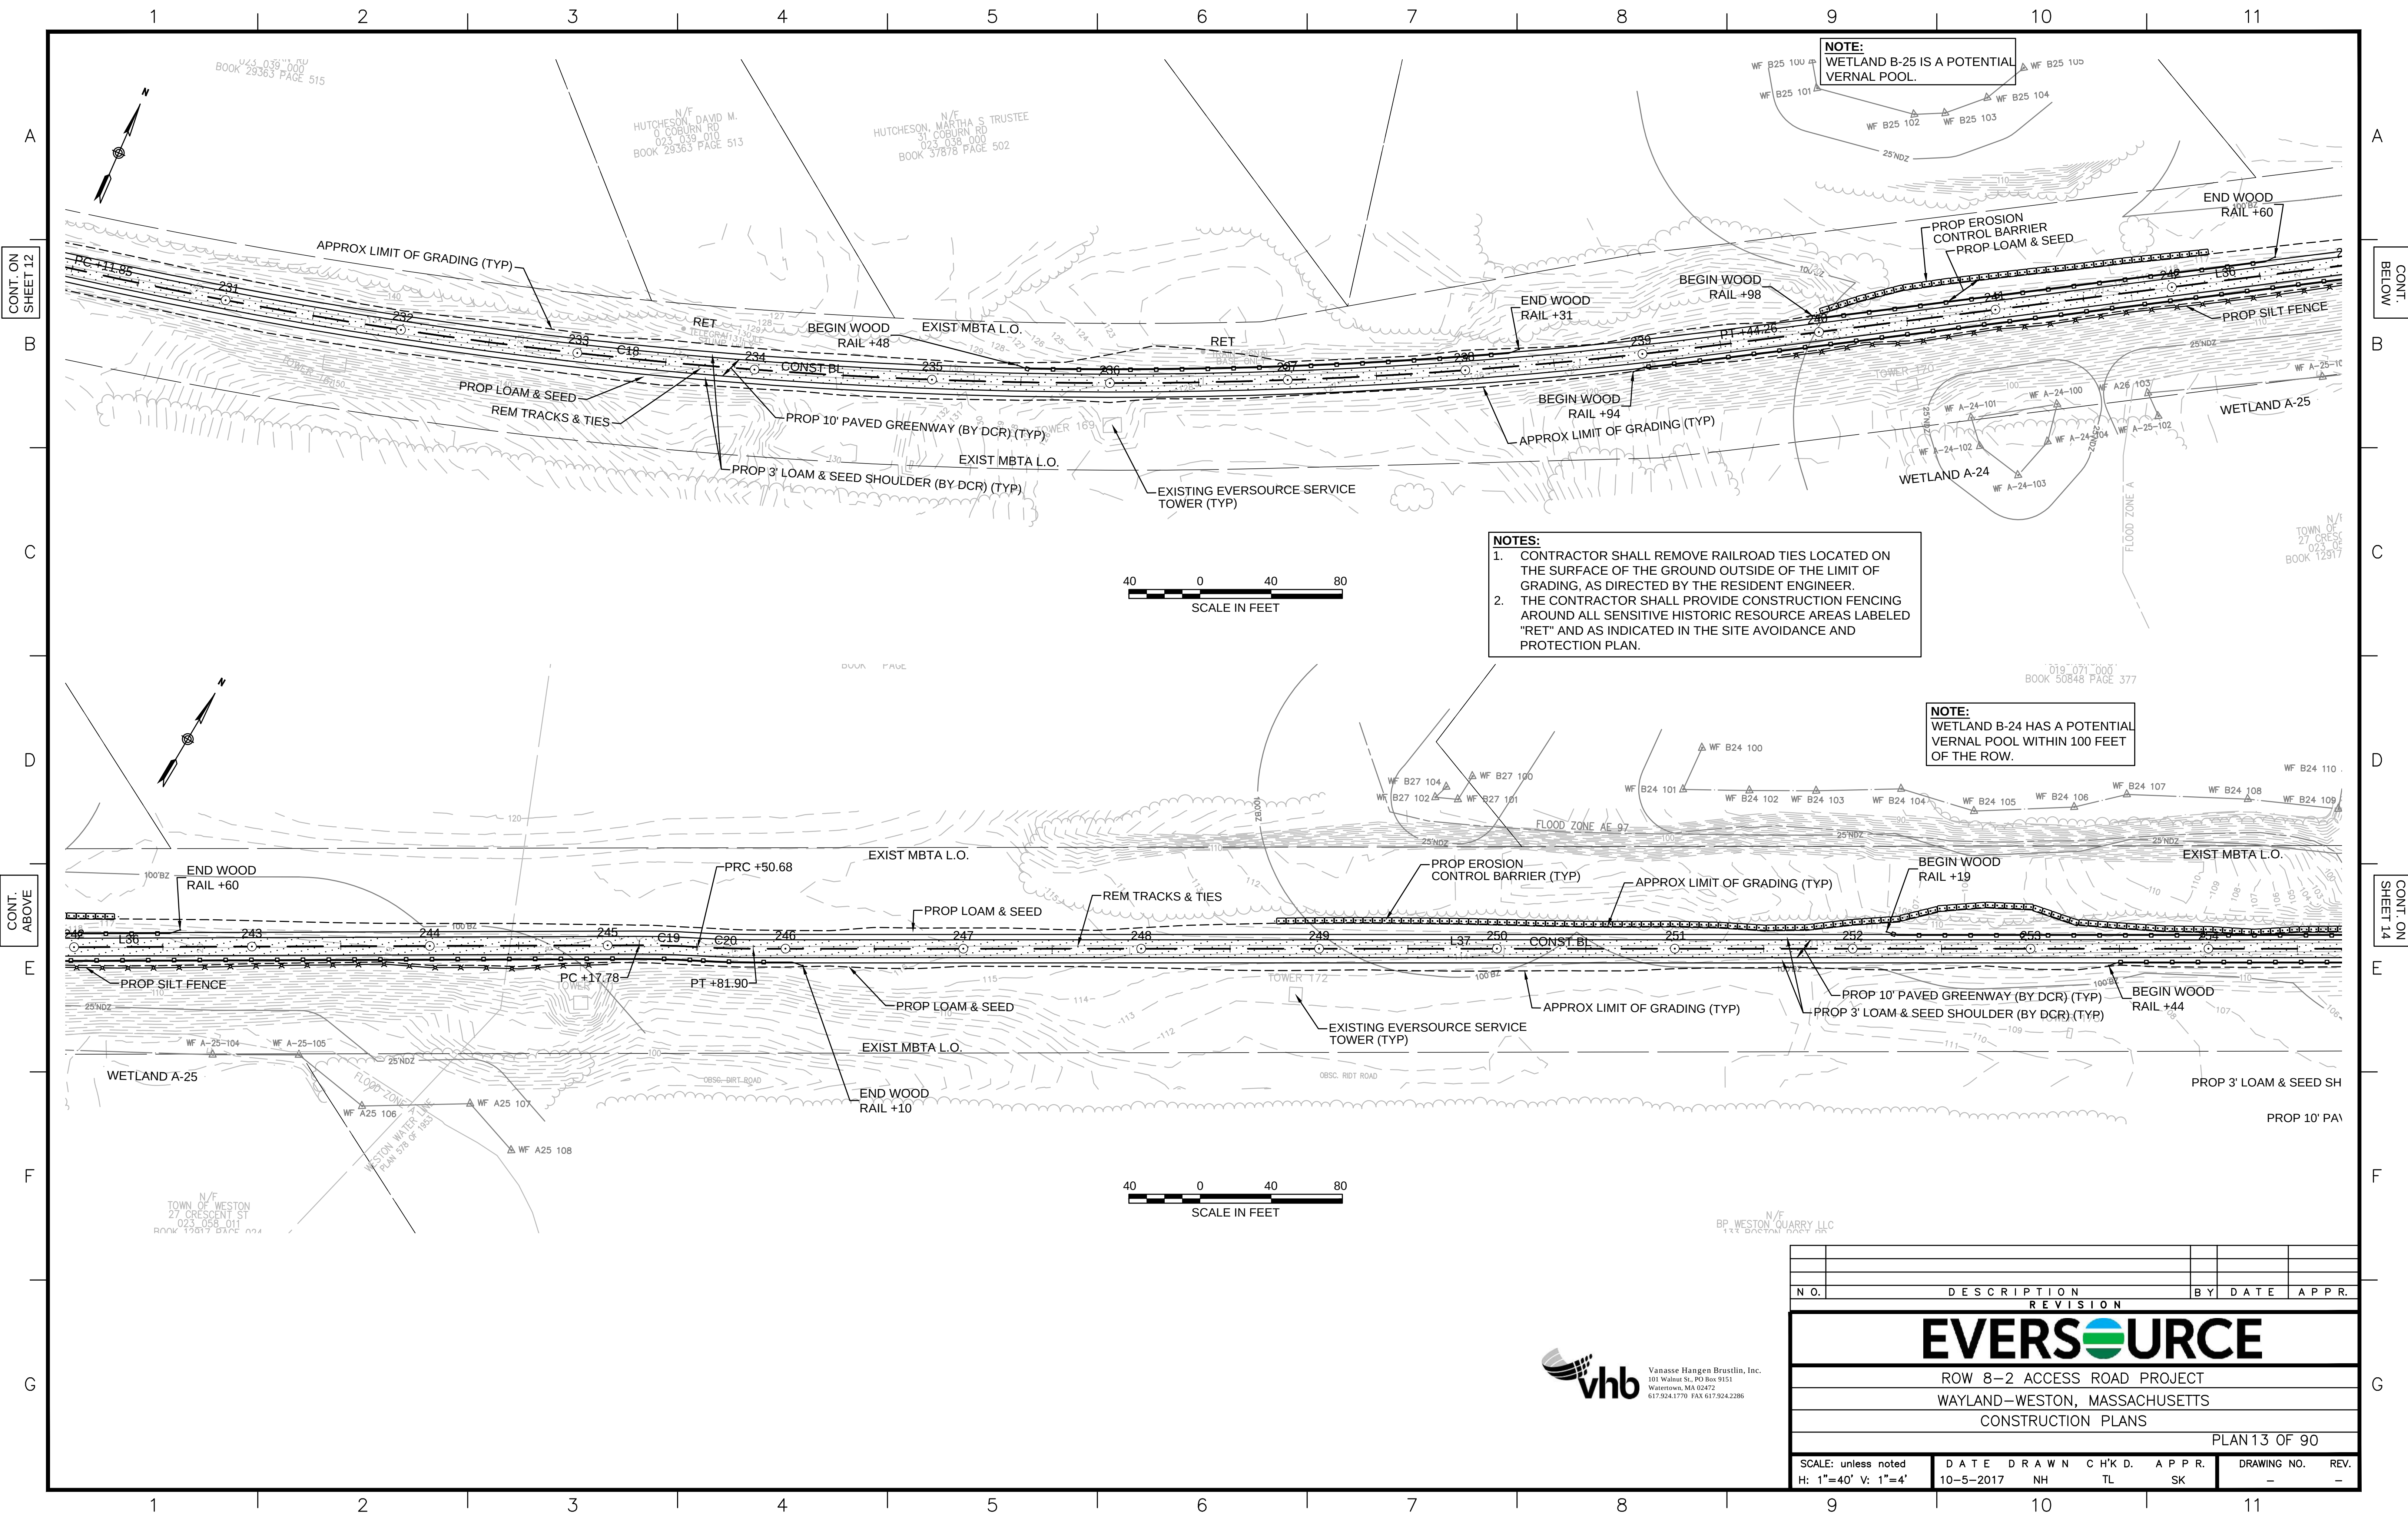

NOTE:  
WETLAND B-25 IS A POTENTIAL  
VERNAL POOL.


- NOTES:
1. CONTRACTOR SHALL REMOVE RAILROAD TIES LOCATED ON THE SURFACE OF THE GROUND OUTSIDE OF THE LIMIT OF GRADING, AS DIRECTED BY THE RESIDENT ENGINEER.
  2. THE CONTRACTOR SHALL PROVIDE CONSTRUCTION FENCING AROUND ALL SENSITIVE HISTORIC RESOURCE AREAS LABELED "RET" AND AS INDICATED IN THE SITE AVOIDANCE AND PROTECTION PLAN.

NOTE:  
WETLAND B-24 HAS A POTENTIAL  
VERNAL POOL WITHIN 100 FEET  
OF THE ROW.

|                                           |                   |             |              |
|-------------------------------------------|-------------------|-------------|--------------|
|                                           |                   |             |              |
|                                           |                   |             |              |
| N.O.                                      | DESCRIPTION       | BY          | DATE         |
| REVISION                                  |                   |             |              |
| APPR.                                     |                   |             |              |
| Eversource                                |                   |             |              |
| ROW 8-2 ACCESS ROAD PROJECT               |                   |             |              |
| WAYLAND-WESTON, MASSACHUSETTS             |                   |             |              |
| CONSTRUCTION PLANS                        |                   |             |              |
| PLAN 13 OF 90                             |                   |             |              |
| SCALE: unless noted<br>H: 1"=40' V: 1"=4' | DATE<br>10-5-2017 | DRAWN<br>NH | CHK'D.<br>TL |
| APPR.<br>SK                               | DRAWING NO.<br>-  |             | REV.<br>-    |

**vhb**  
Vanasse Hangen Brustlin, Inc.  
101 Walnut St., PO Box 9151  
Watertown, MA 02472  
617.924.1770 FAX 617.924.2286



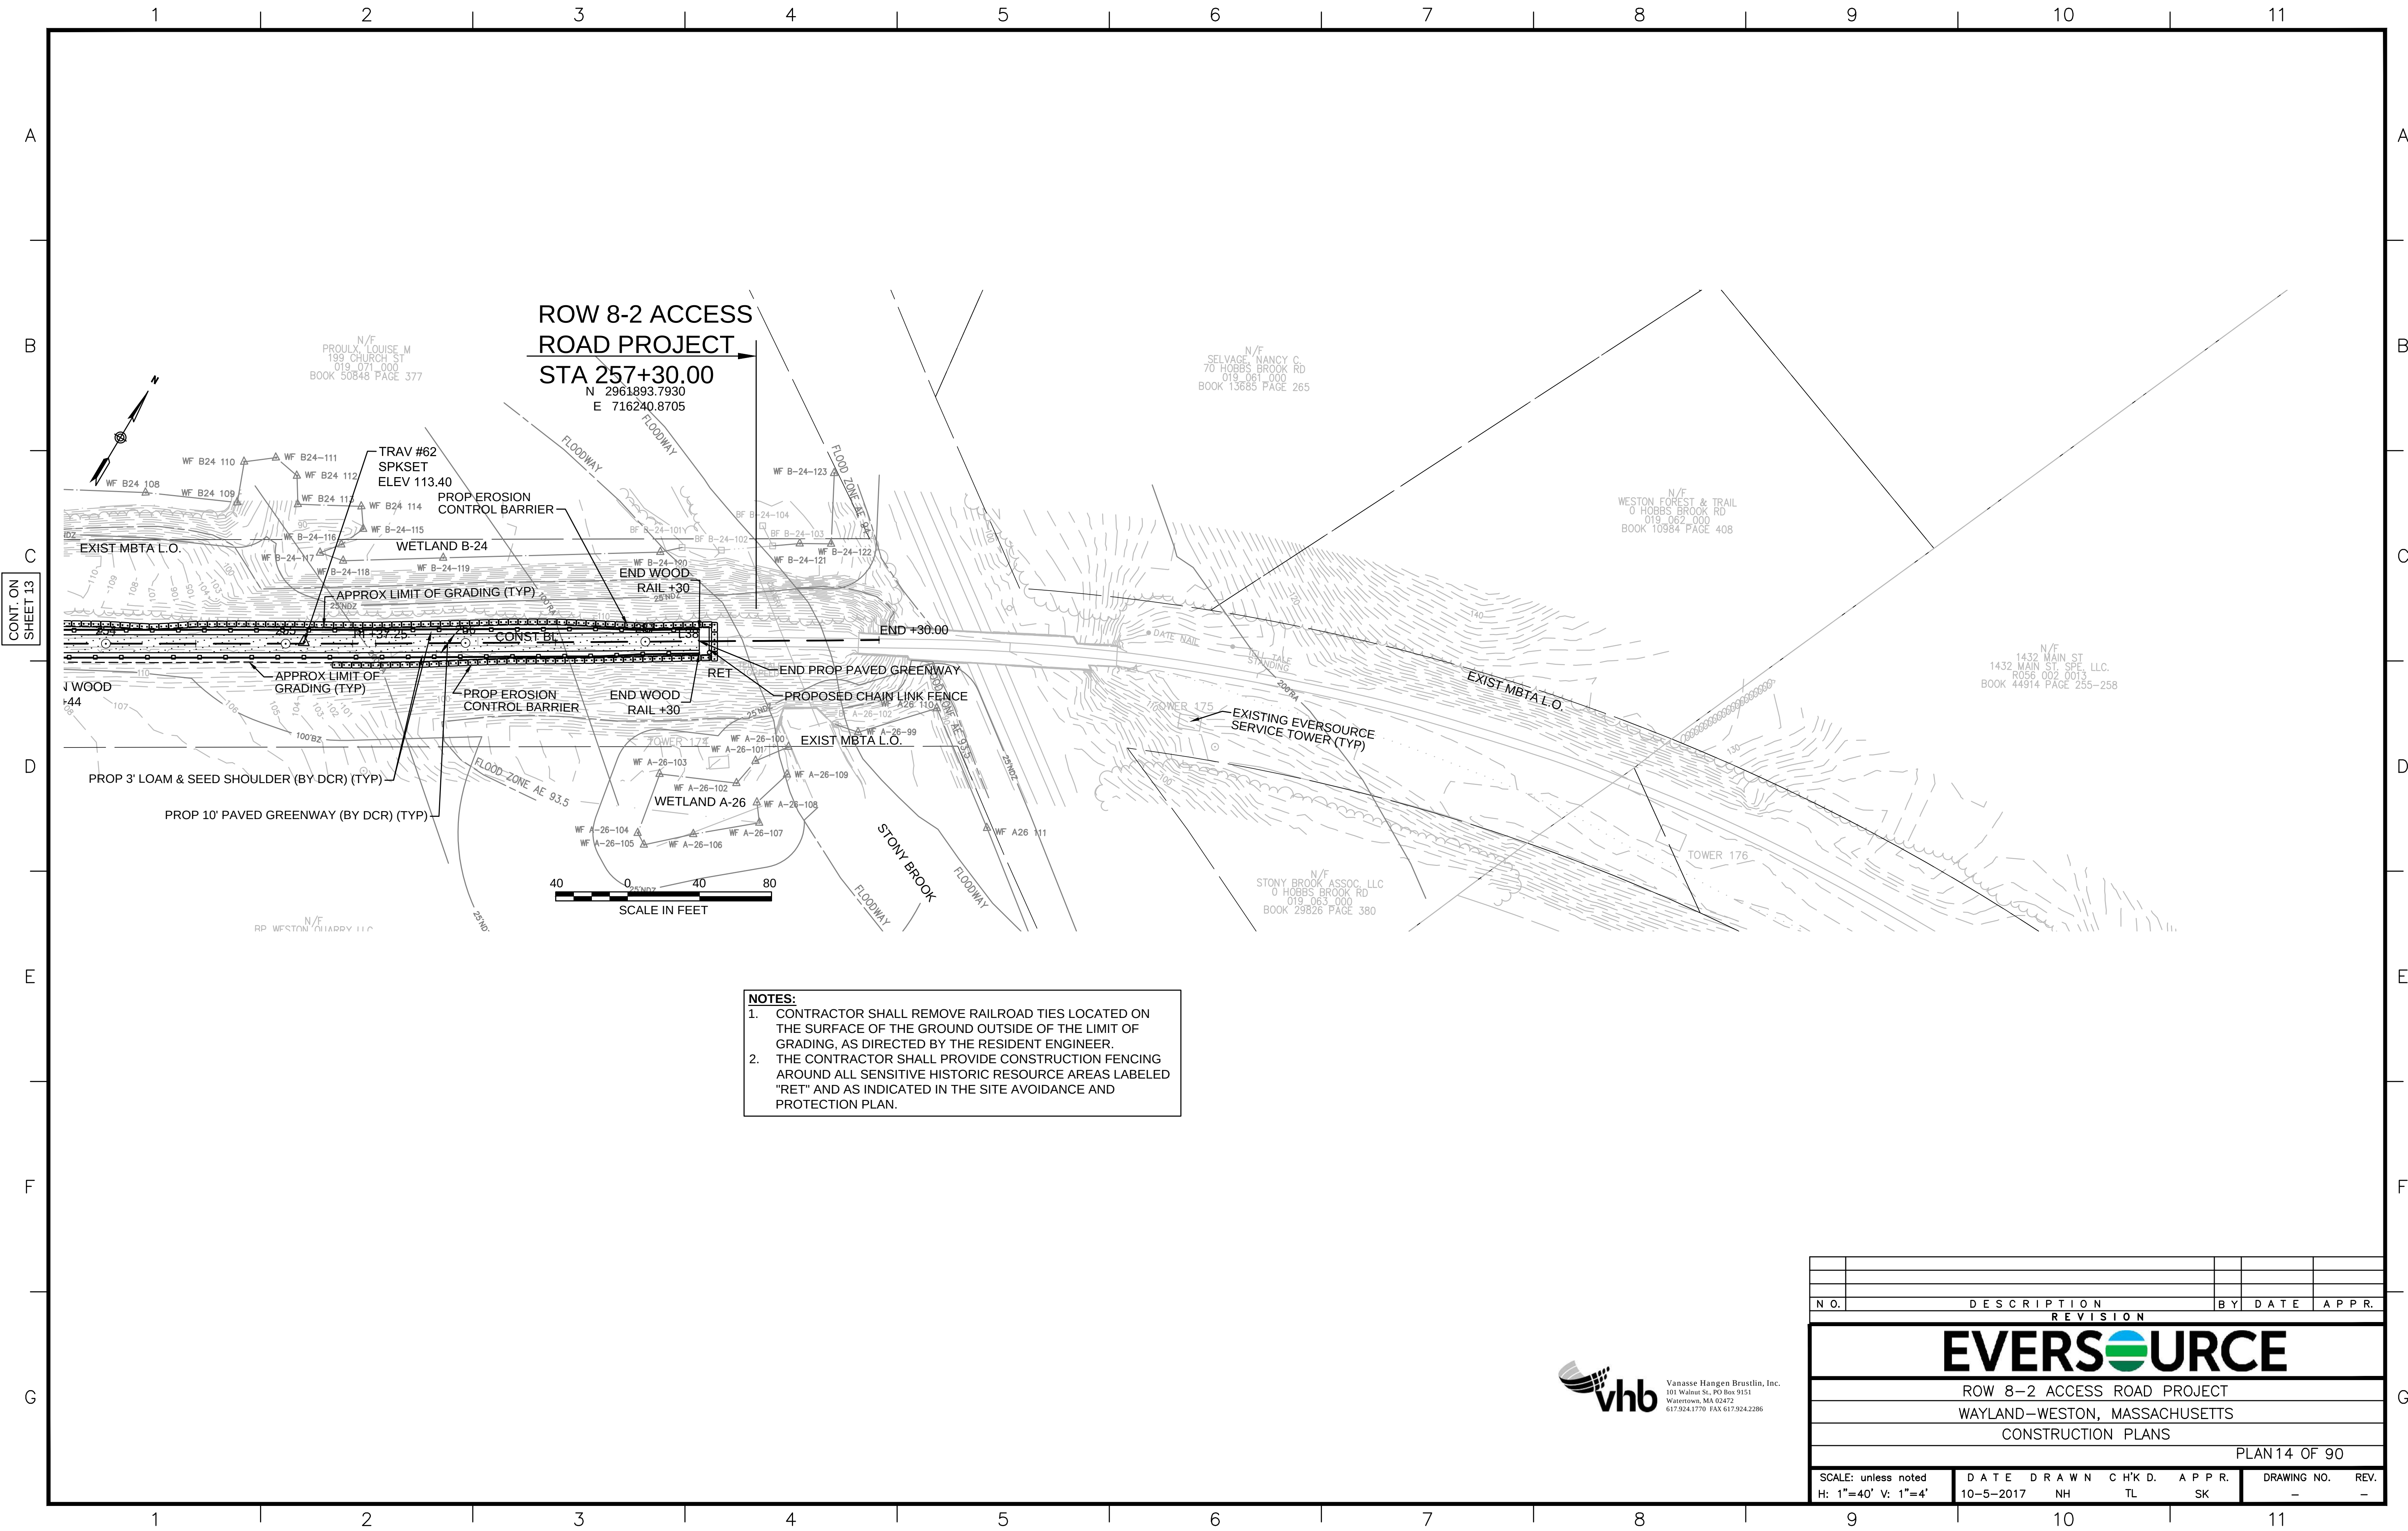

- NOTES:**
1. CONTRACTOR SHALL REMOVE RAILROAD TIES LOCATED ON THE SURFACE OF THE GROUND OUTSIDE OF THE LIMIT OF GRADING, AS DIRECTED BY THE RESIDENT ENGINEER.
  2. THE CONTRACTOR SHALL PROVIDE CONSTRUCTION FENCING AROUND ALL SENSITIVE HISTORIC RESOURCE AREAS LABELED "RET" AND AS INDICATED IN THE SITE AVOIDANCE AND PROTECTION PLAN.




|                                           |                   |             |               |             |                         |
|-------------------------------------------|-------------------|-------------|---------------|-------------|-------------------------|
|                                           |                   |             |               |             |                         |
|                                           |                   |             |               |             |                         |
| N.O.                                      | DESCRIPTION       | BY          | DATE          | APPR.       |                         |
| REVISION                                  |                   |             |               |             |                         |
| <b>EVERSOURCE</b>                         |                   |             |               |             |                         |
| ROW 8-2 ACCESS ROAD PROJECT               |                   |             |               |             |                         |
| WAYLAND-WESTON, MASSACHUSETTS             |                   |             |               |             |                         |
| CONSTRUCTION PLANS                        |                   |             |               |             |                         |
| PLAN 14 OF 90                             |                   |             |               |             |                         |
| SCALE: unless noted<br>H: 1"=40' V: 1"=4' | DATE<br>10-5-2017 | DRAWN<br>NH | CH'K'D.<br>TL | APPR.<br>SK | DRAWING NO. REV.<br>- - |




</




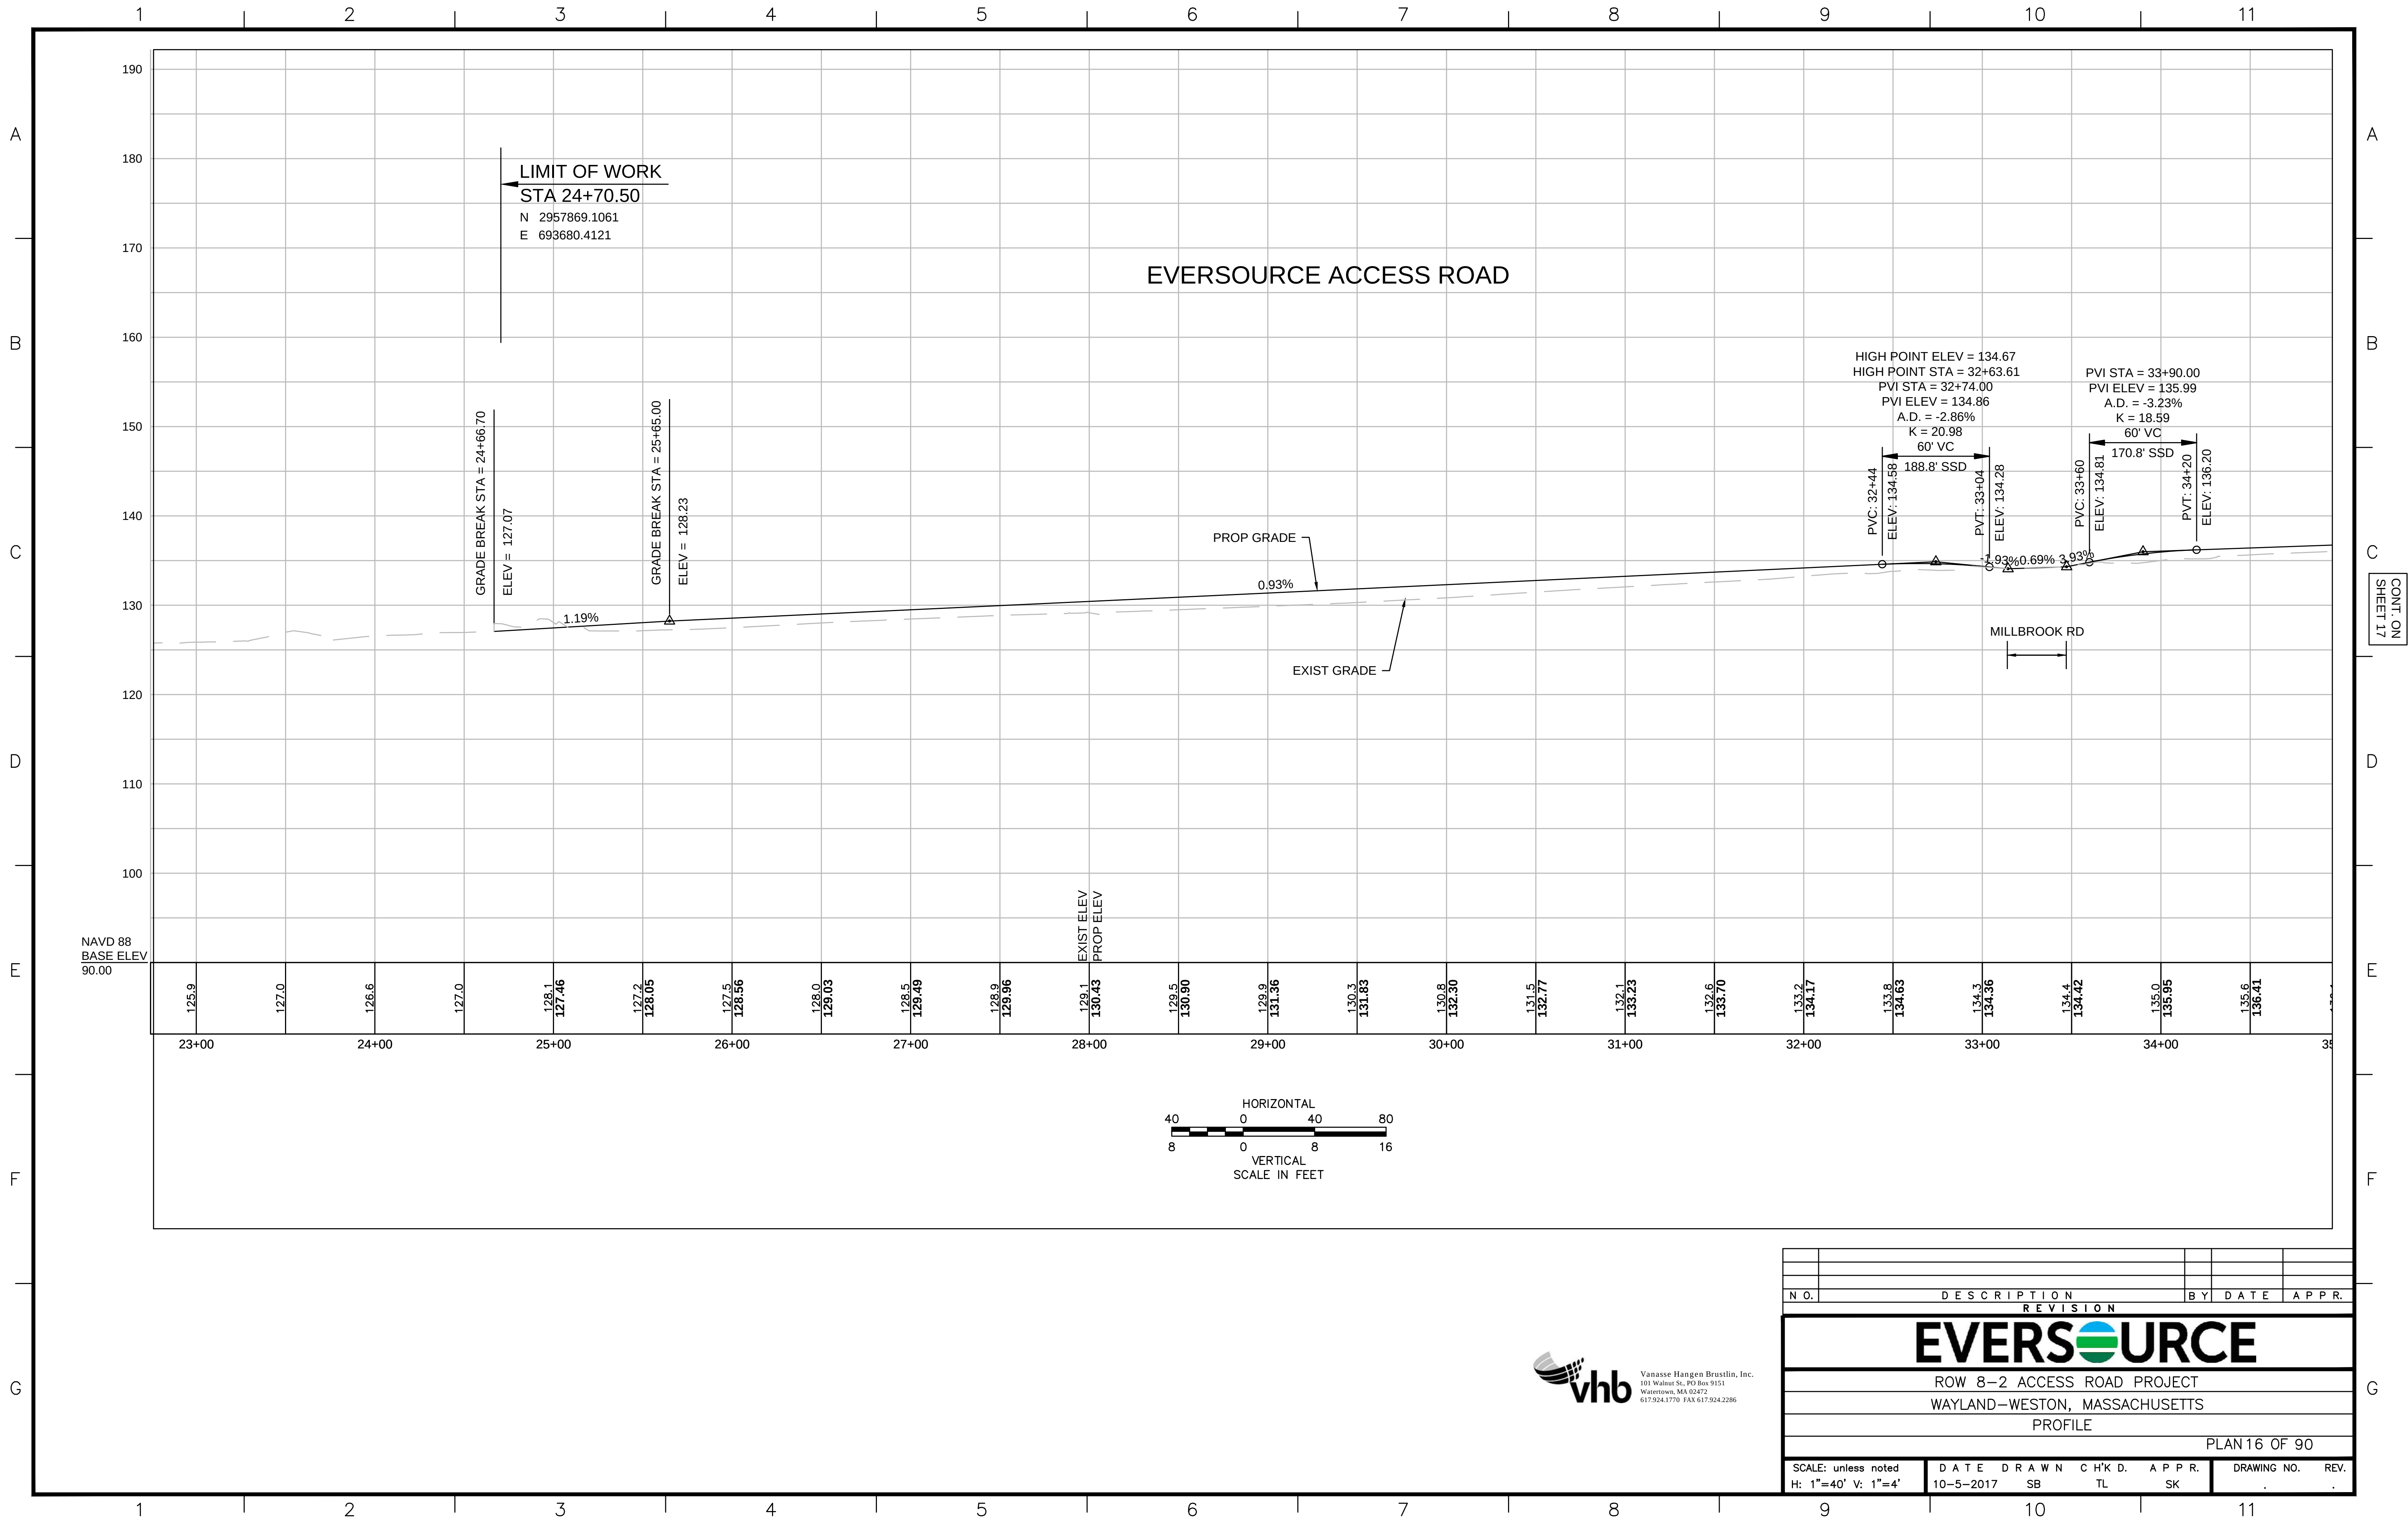




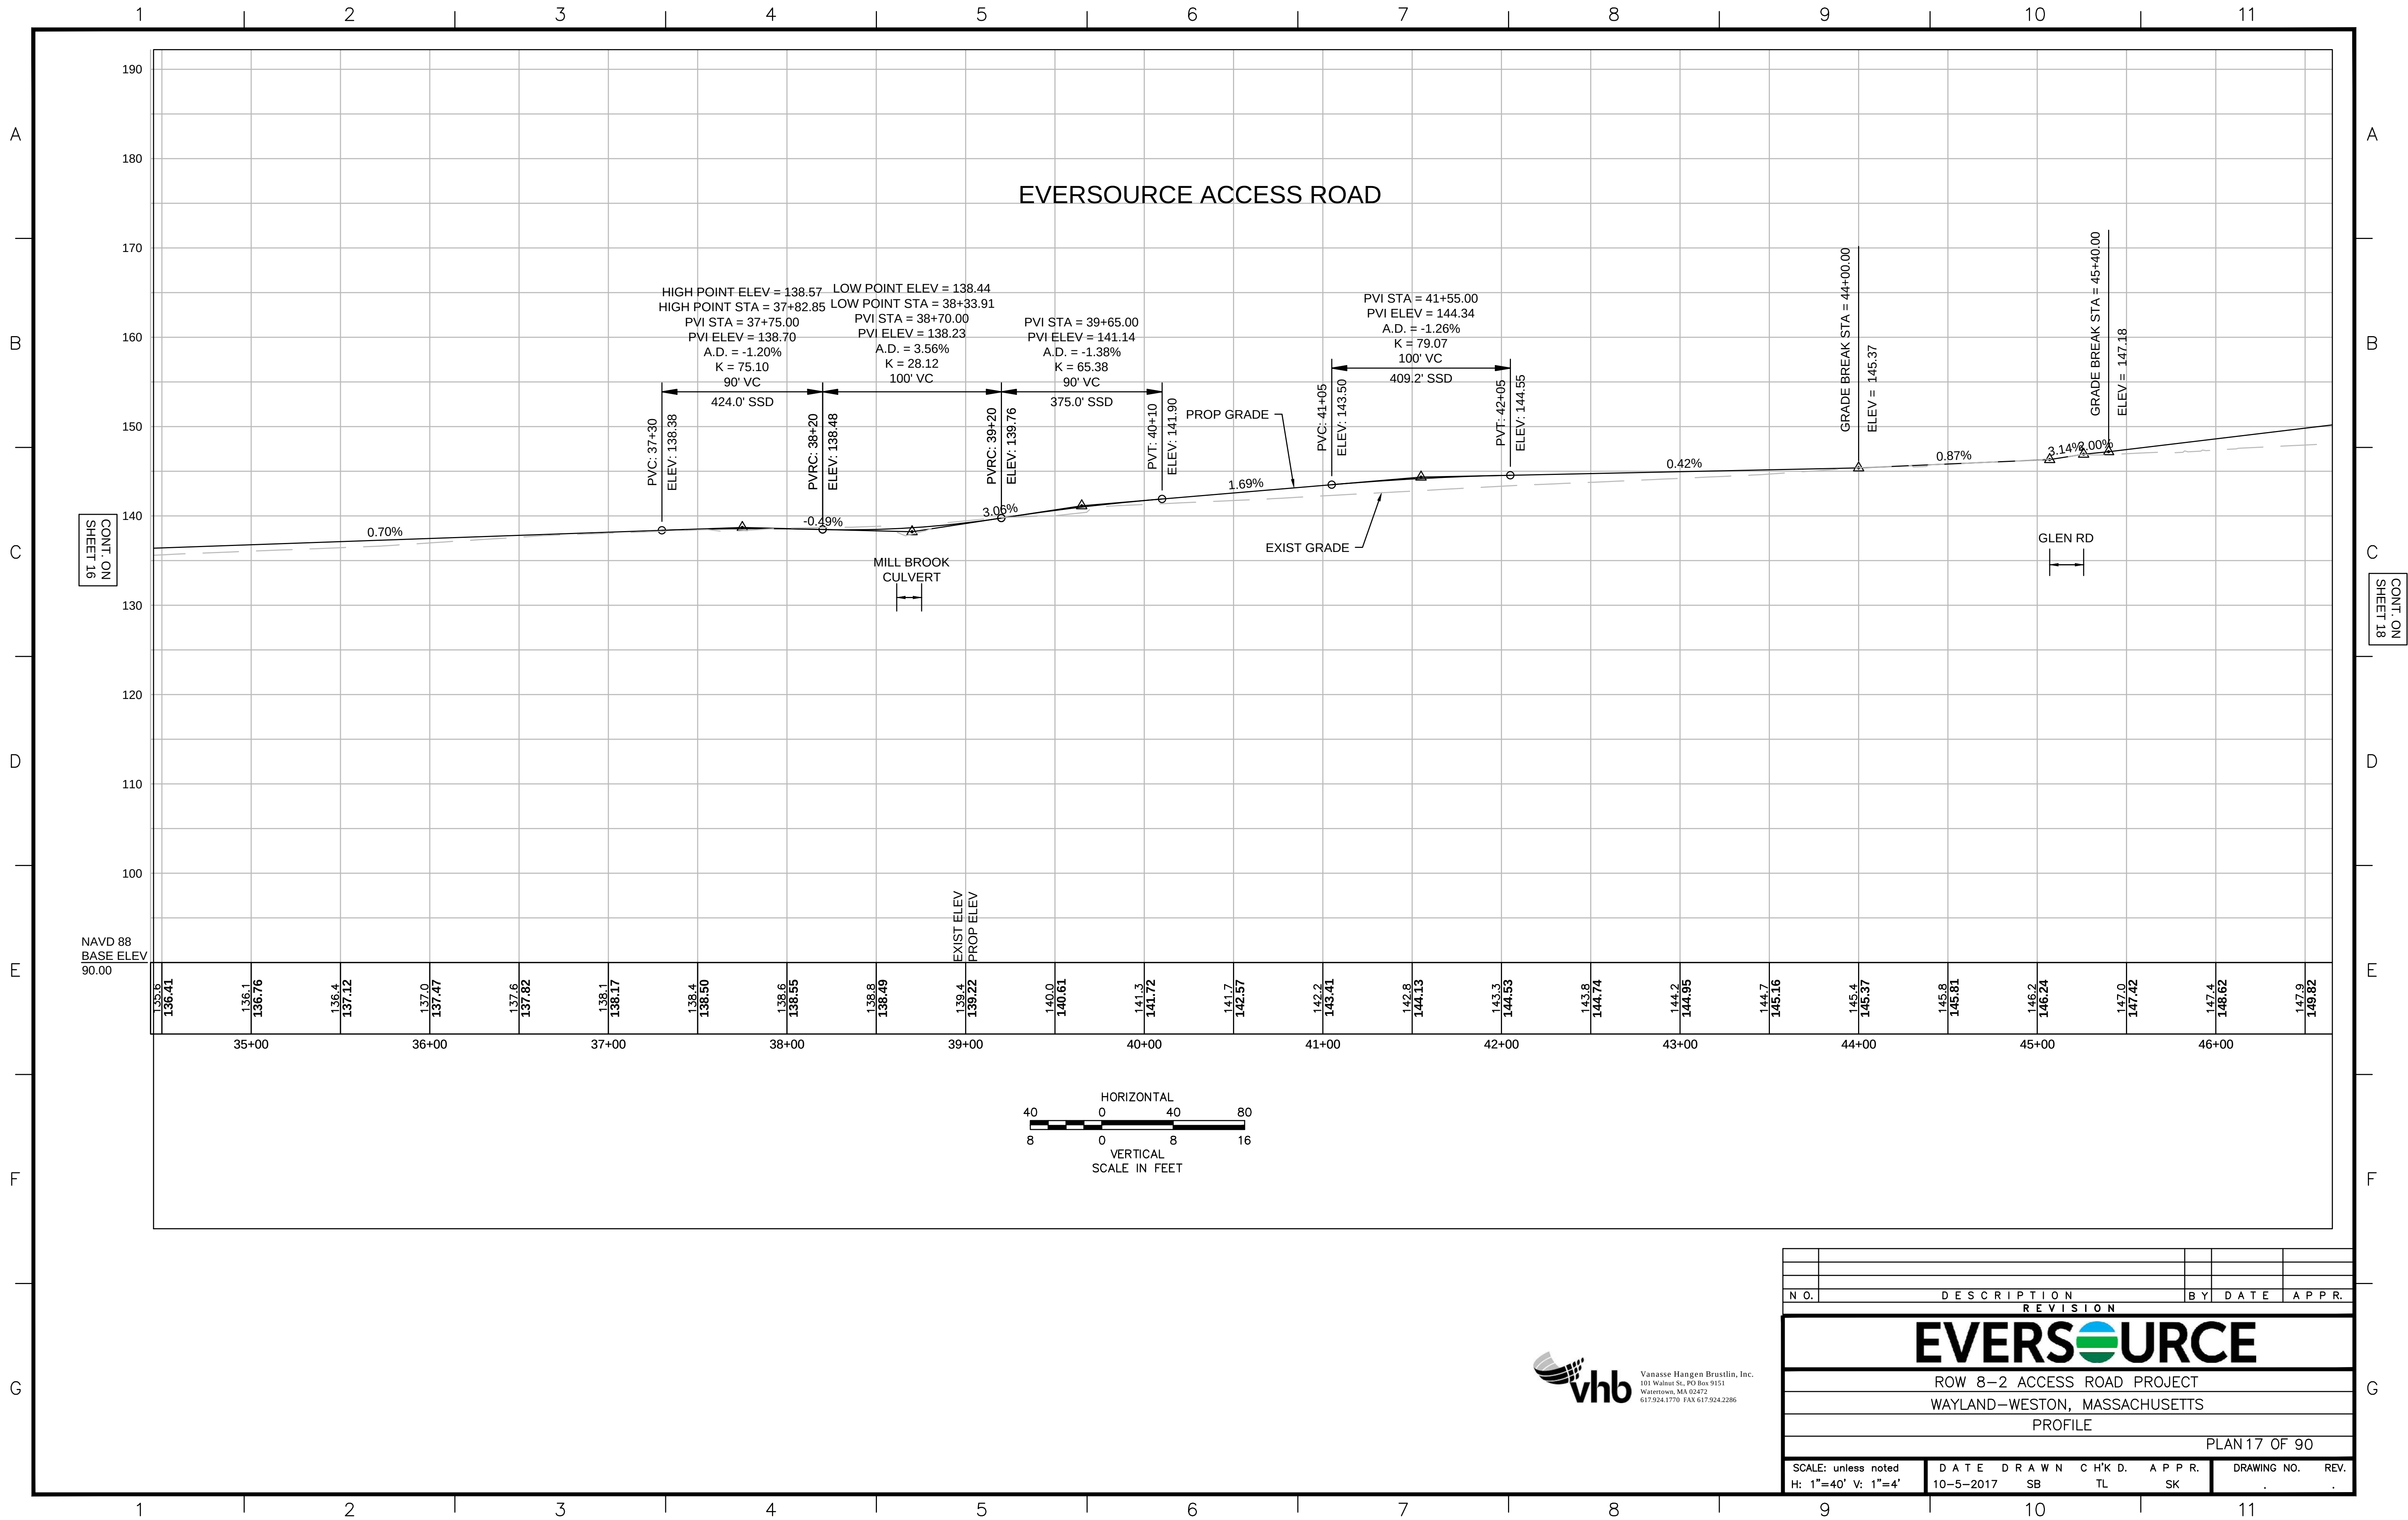




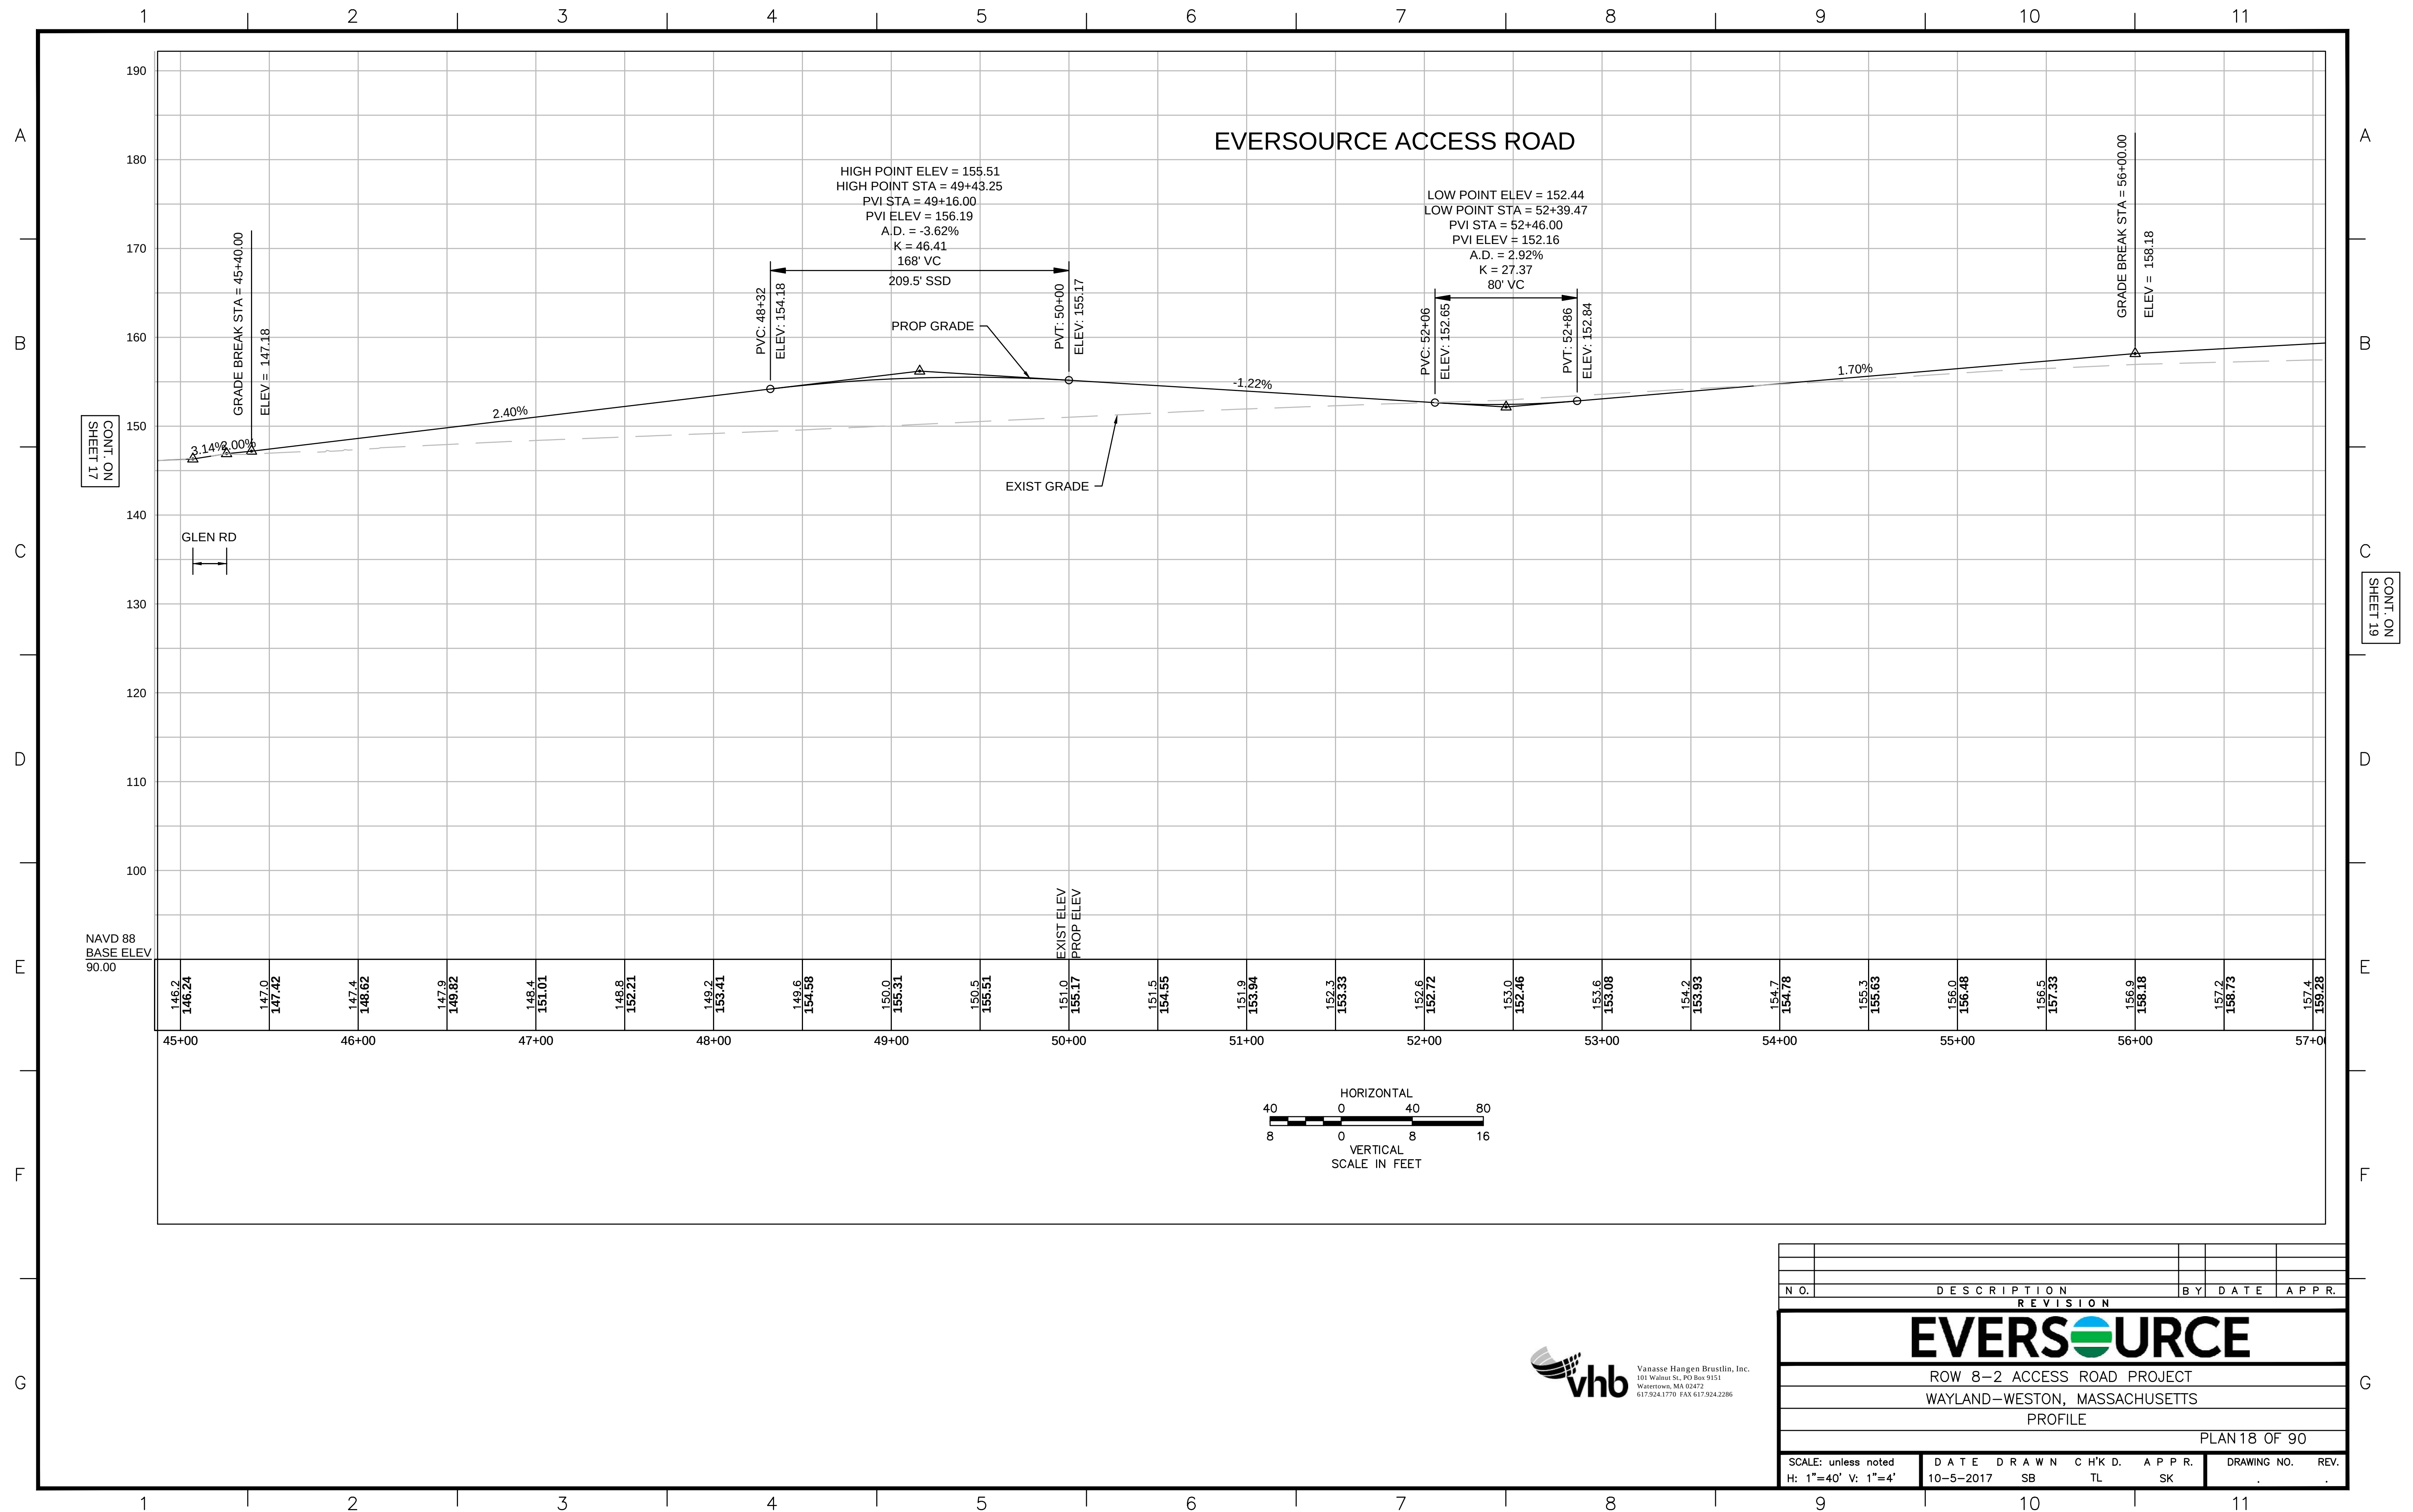




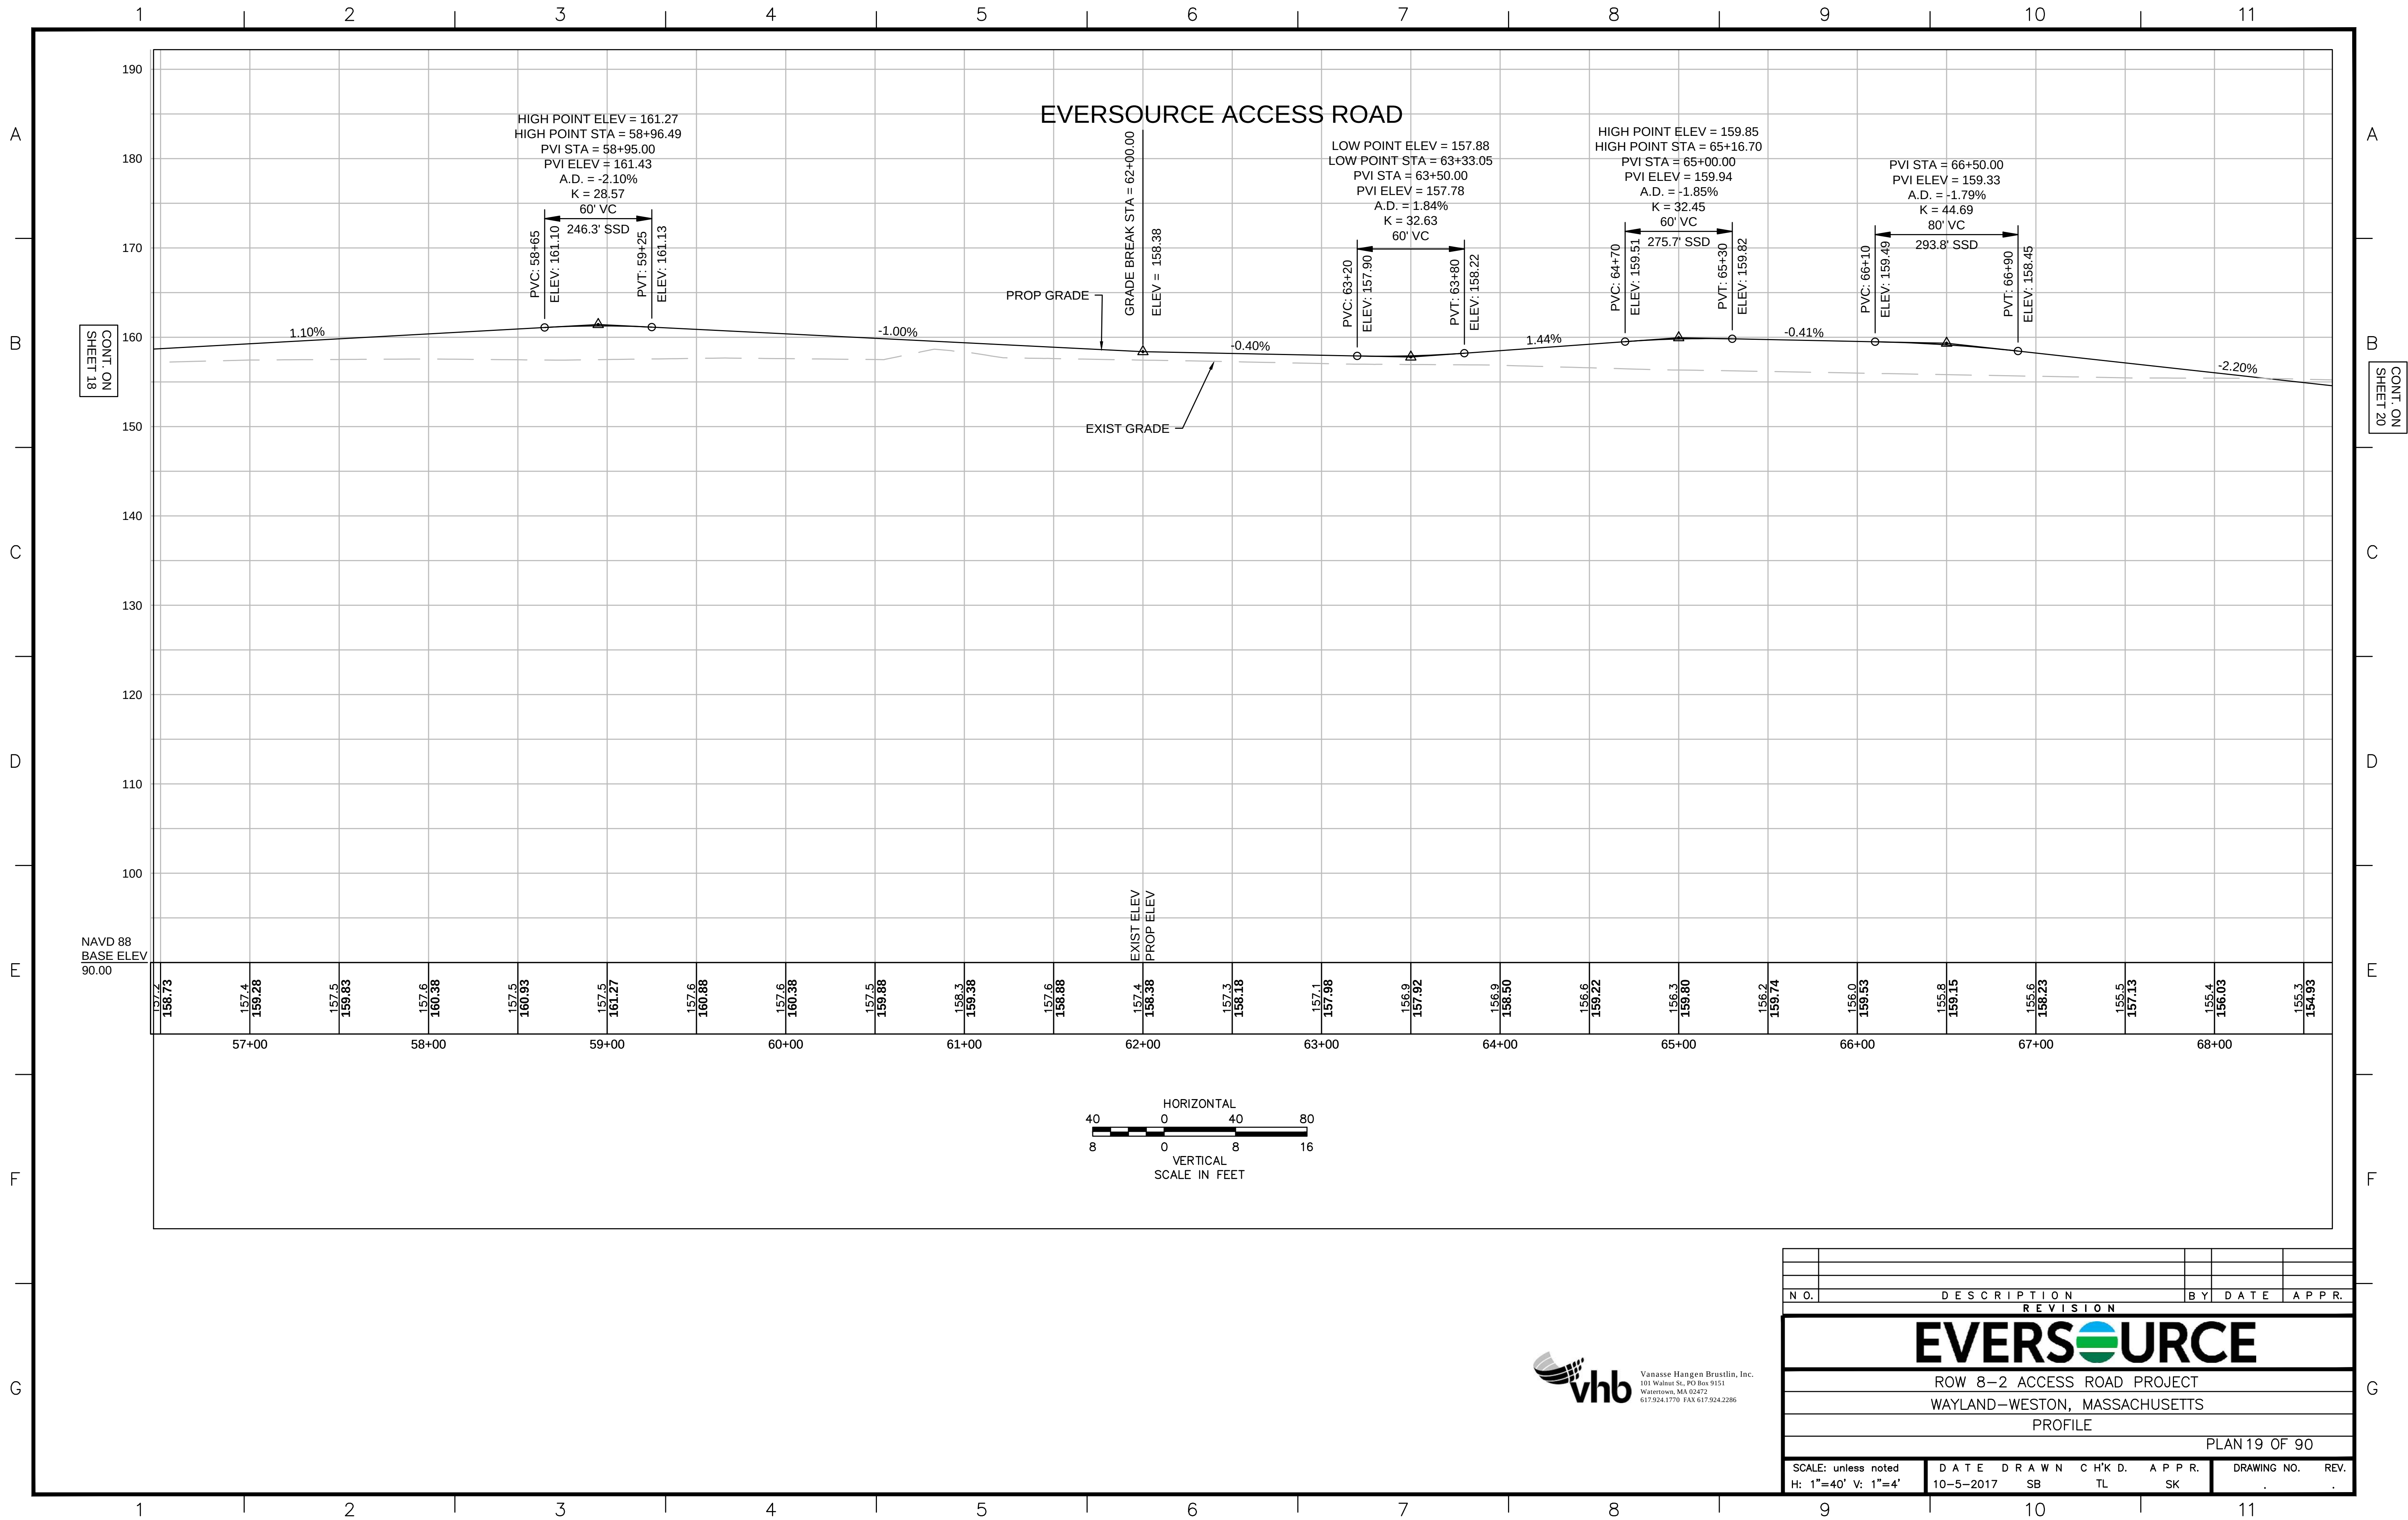




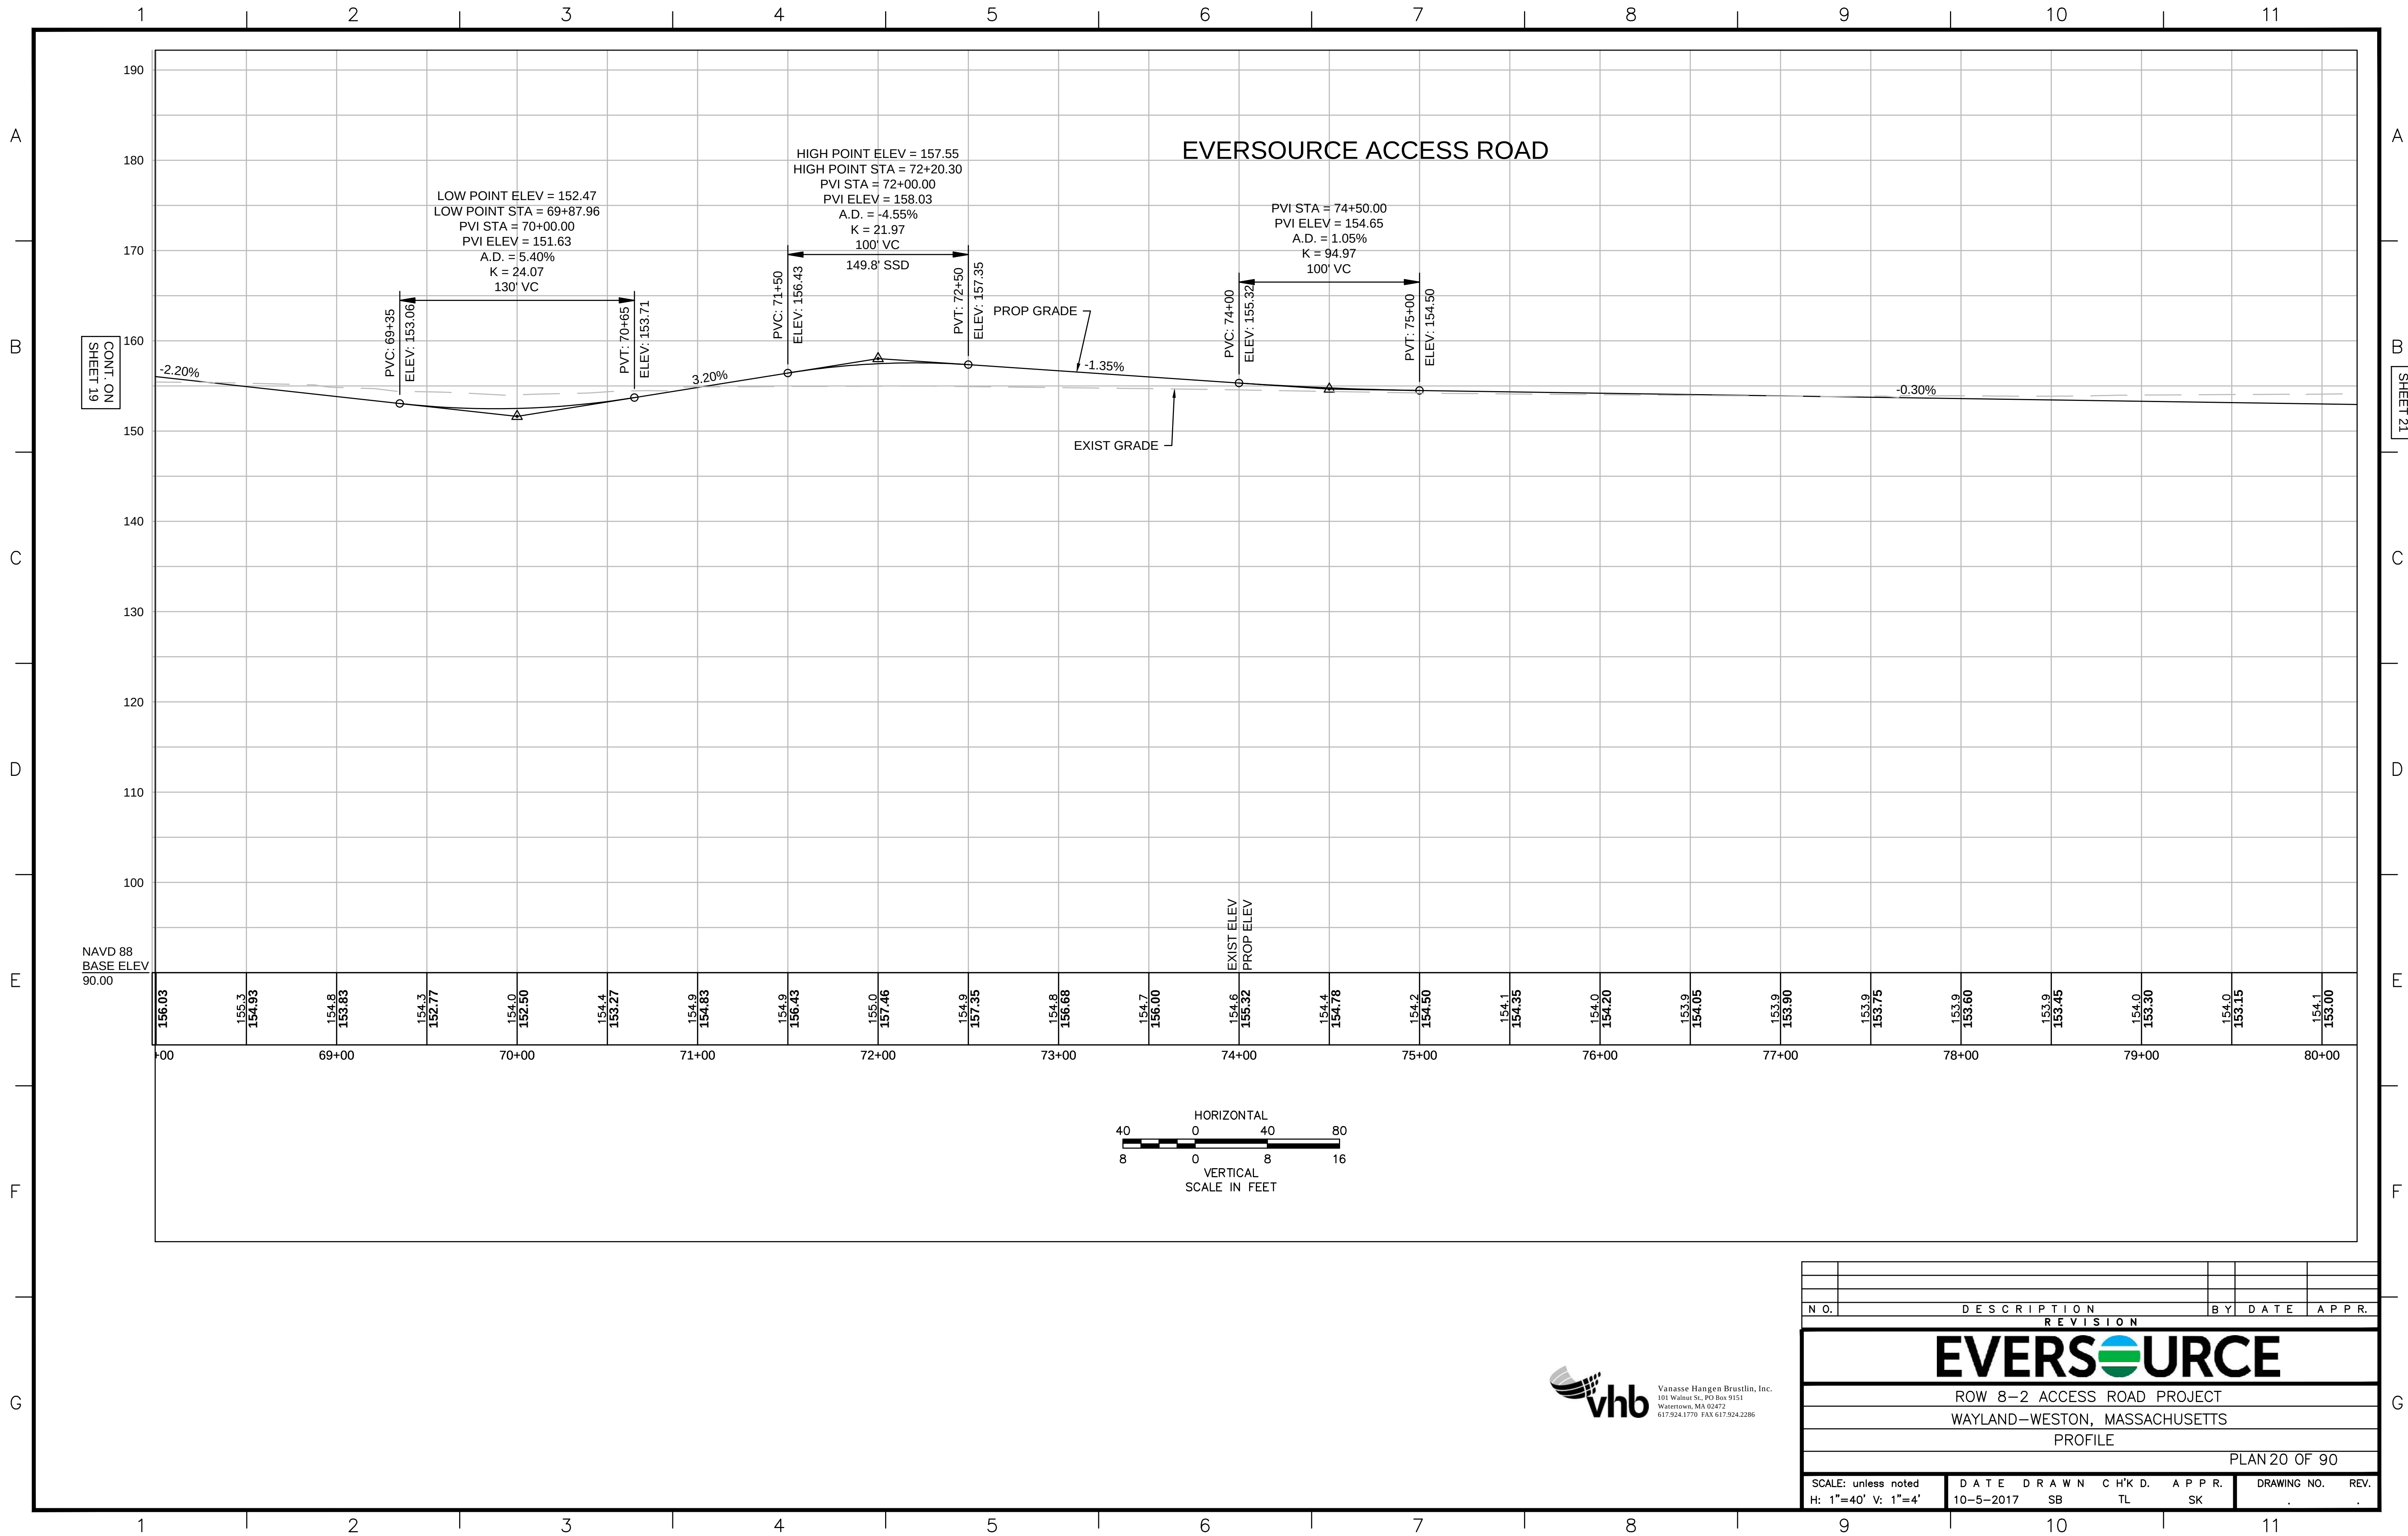




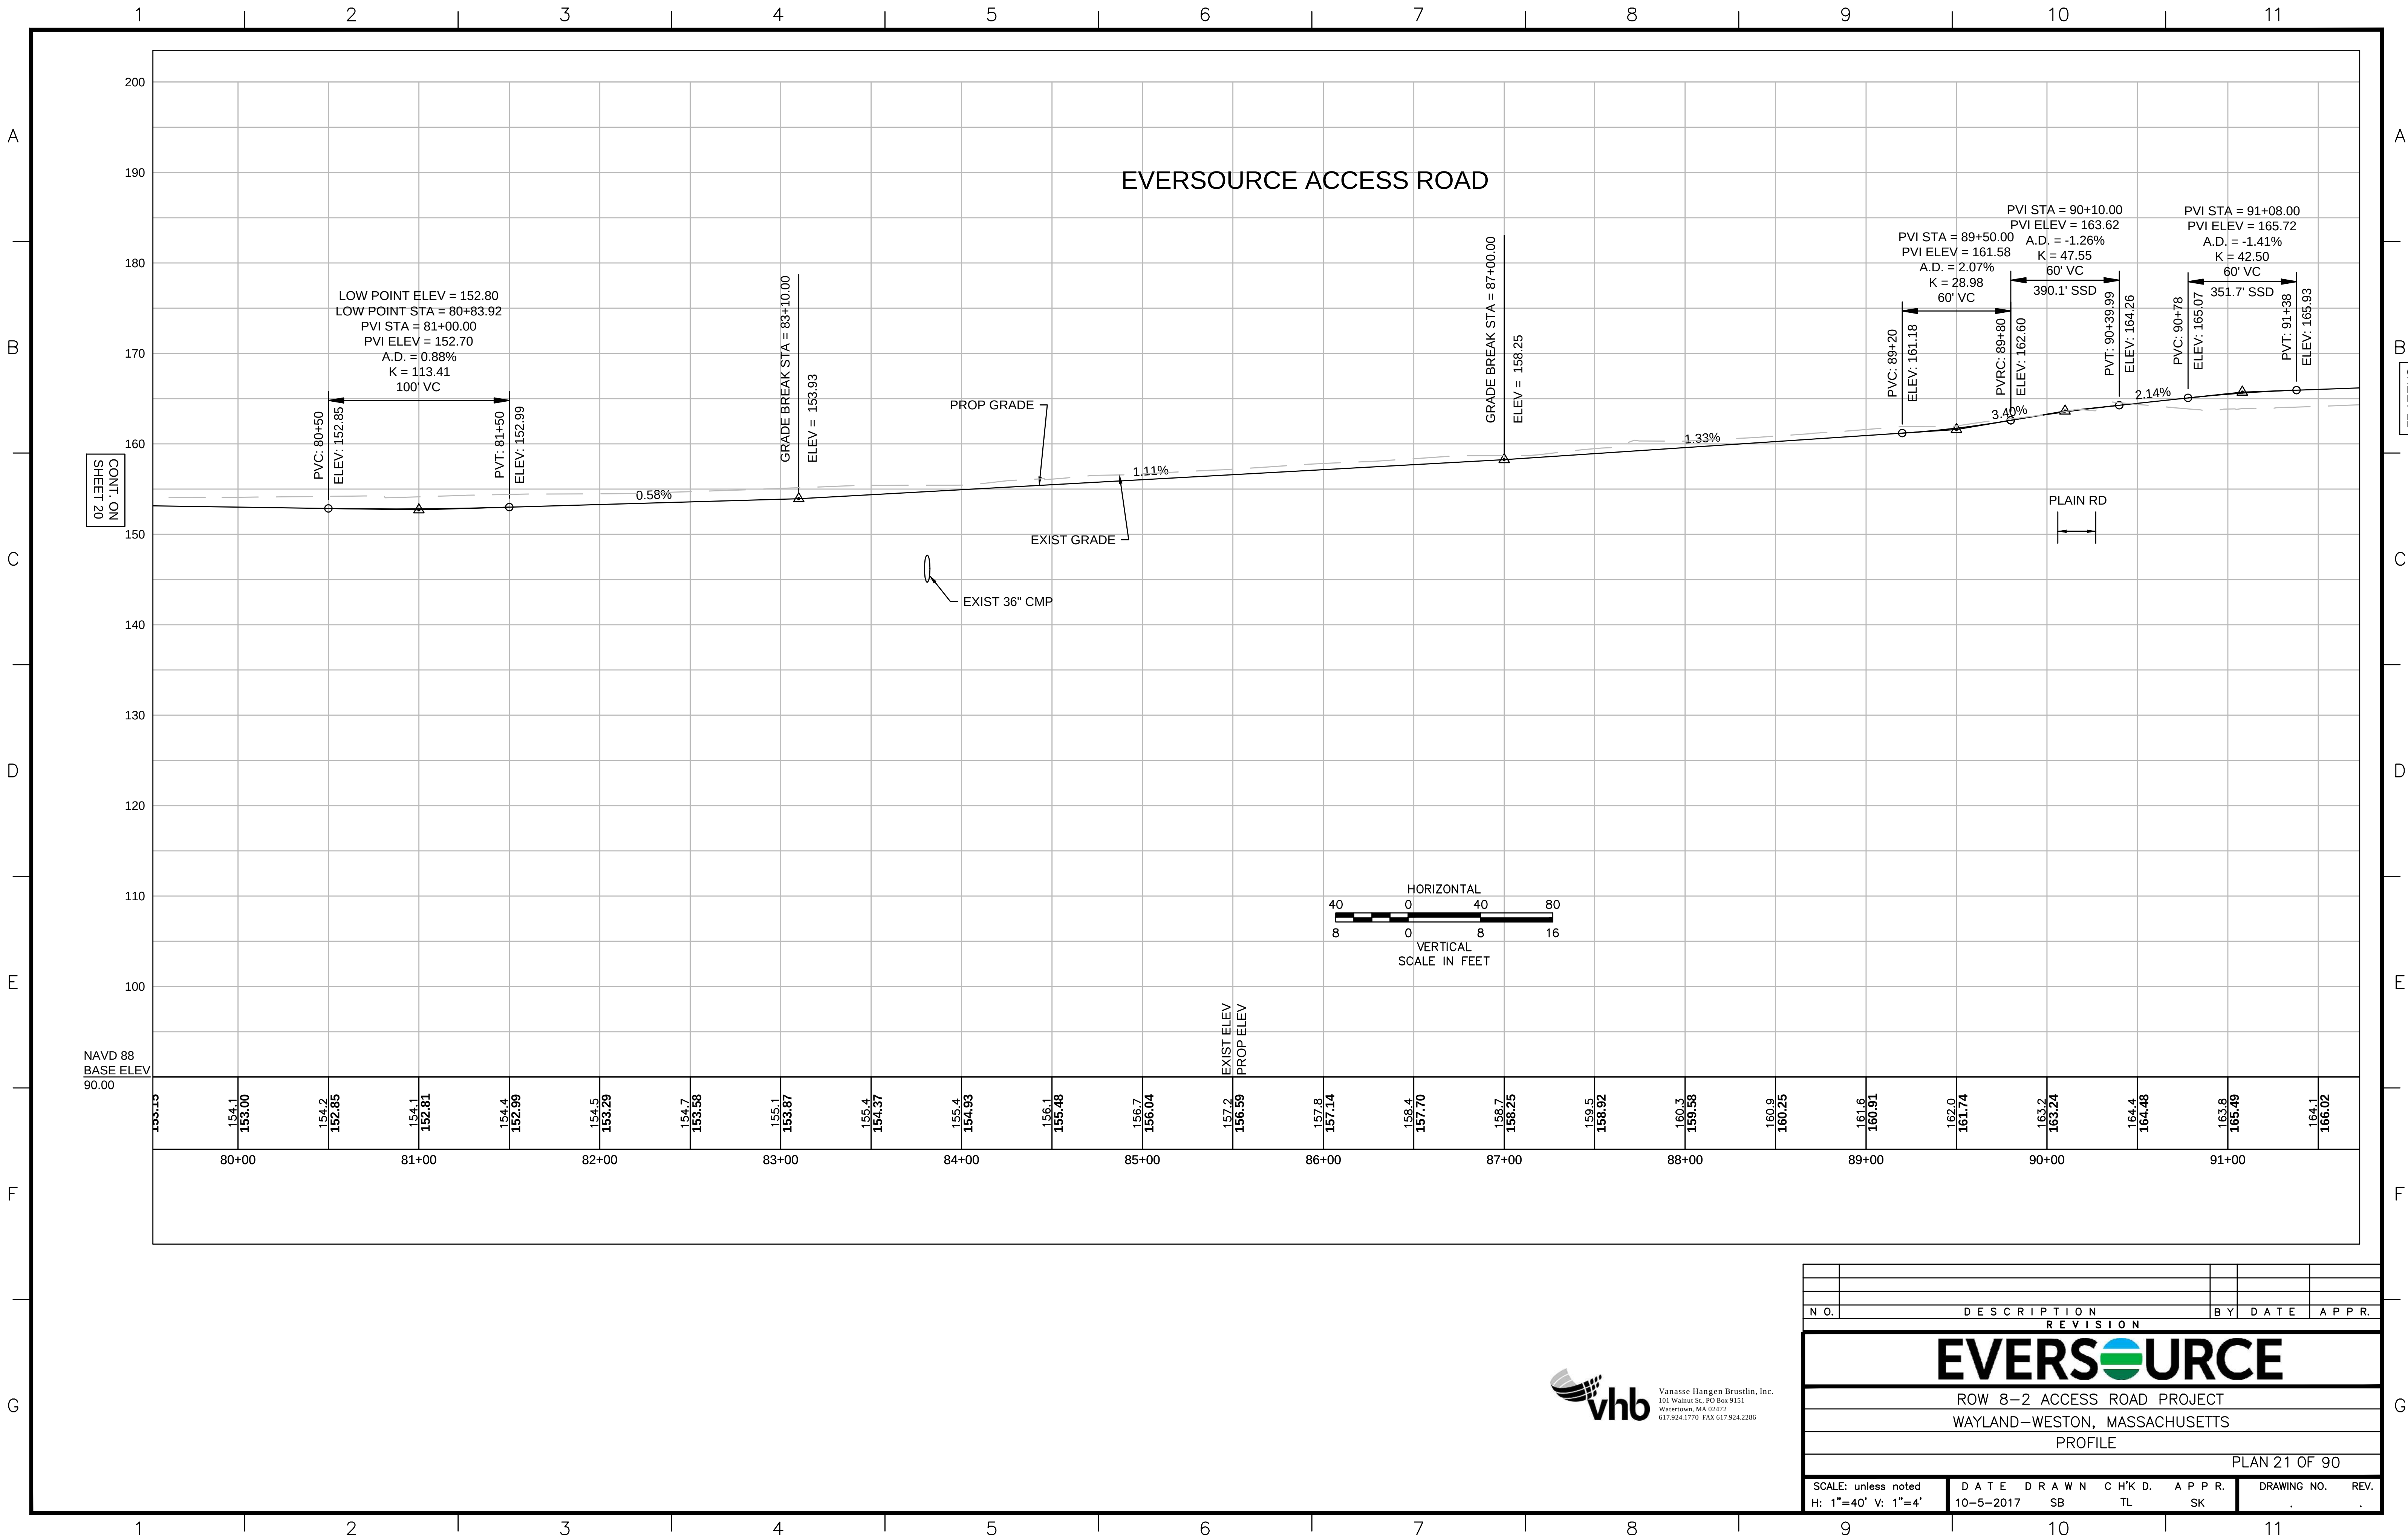




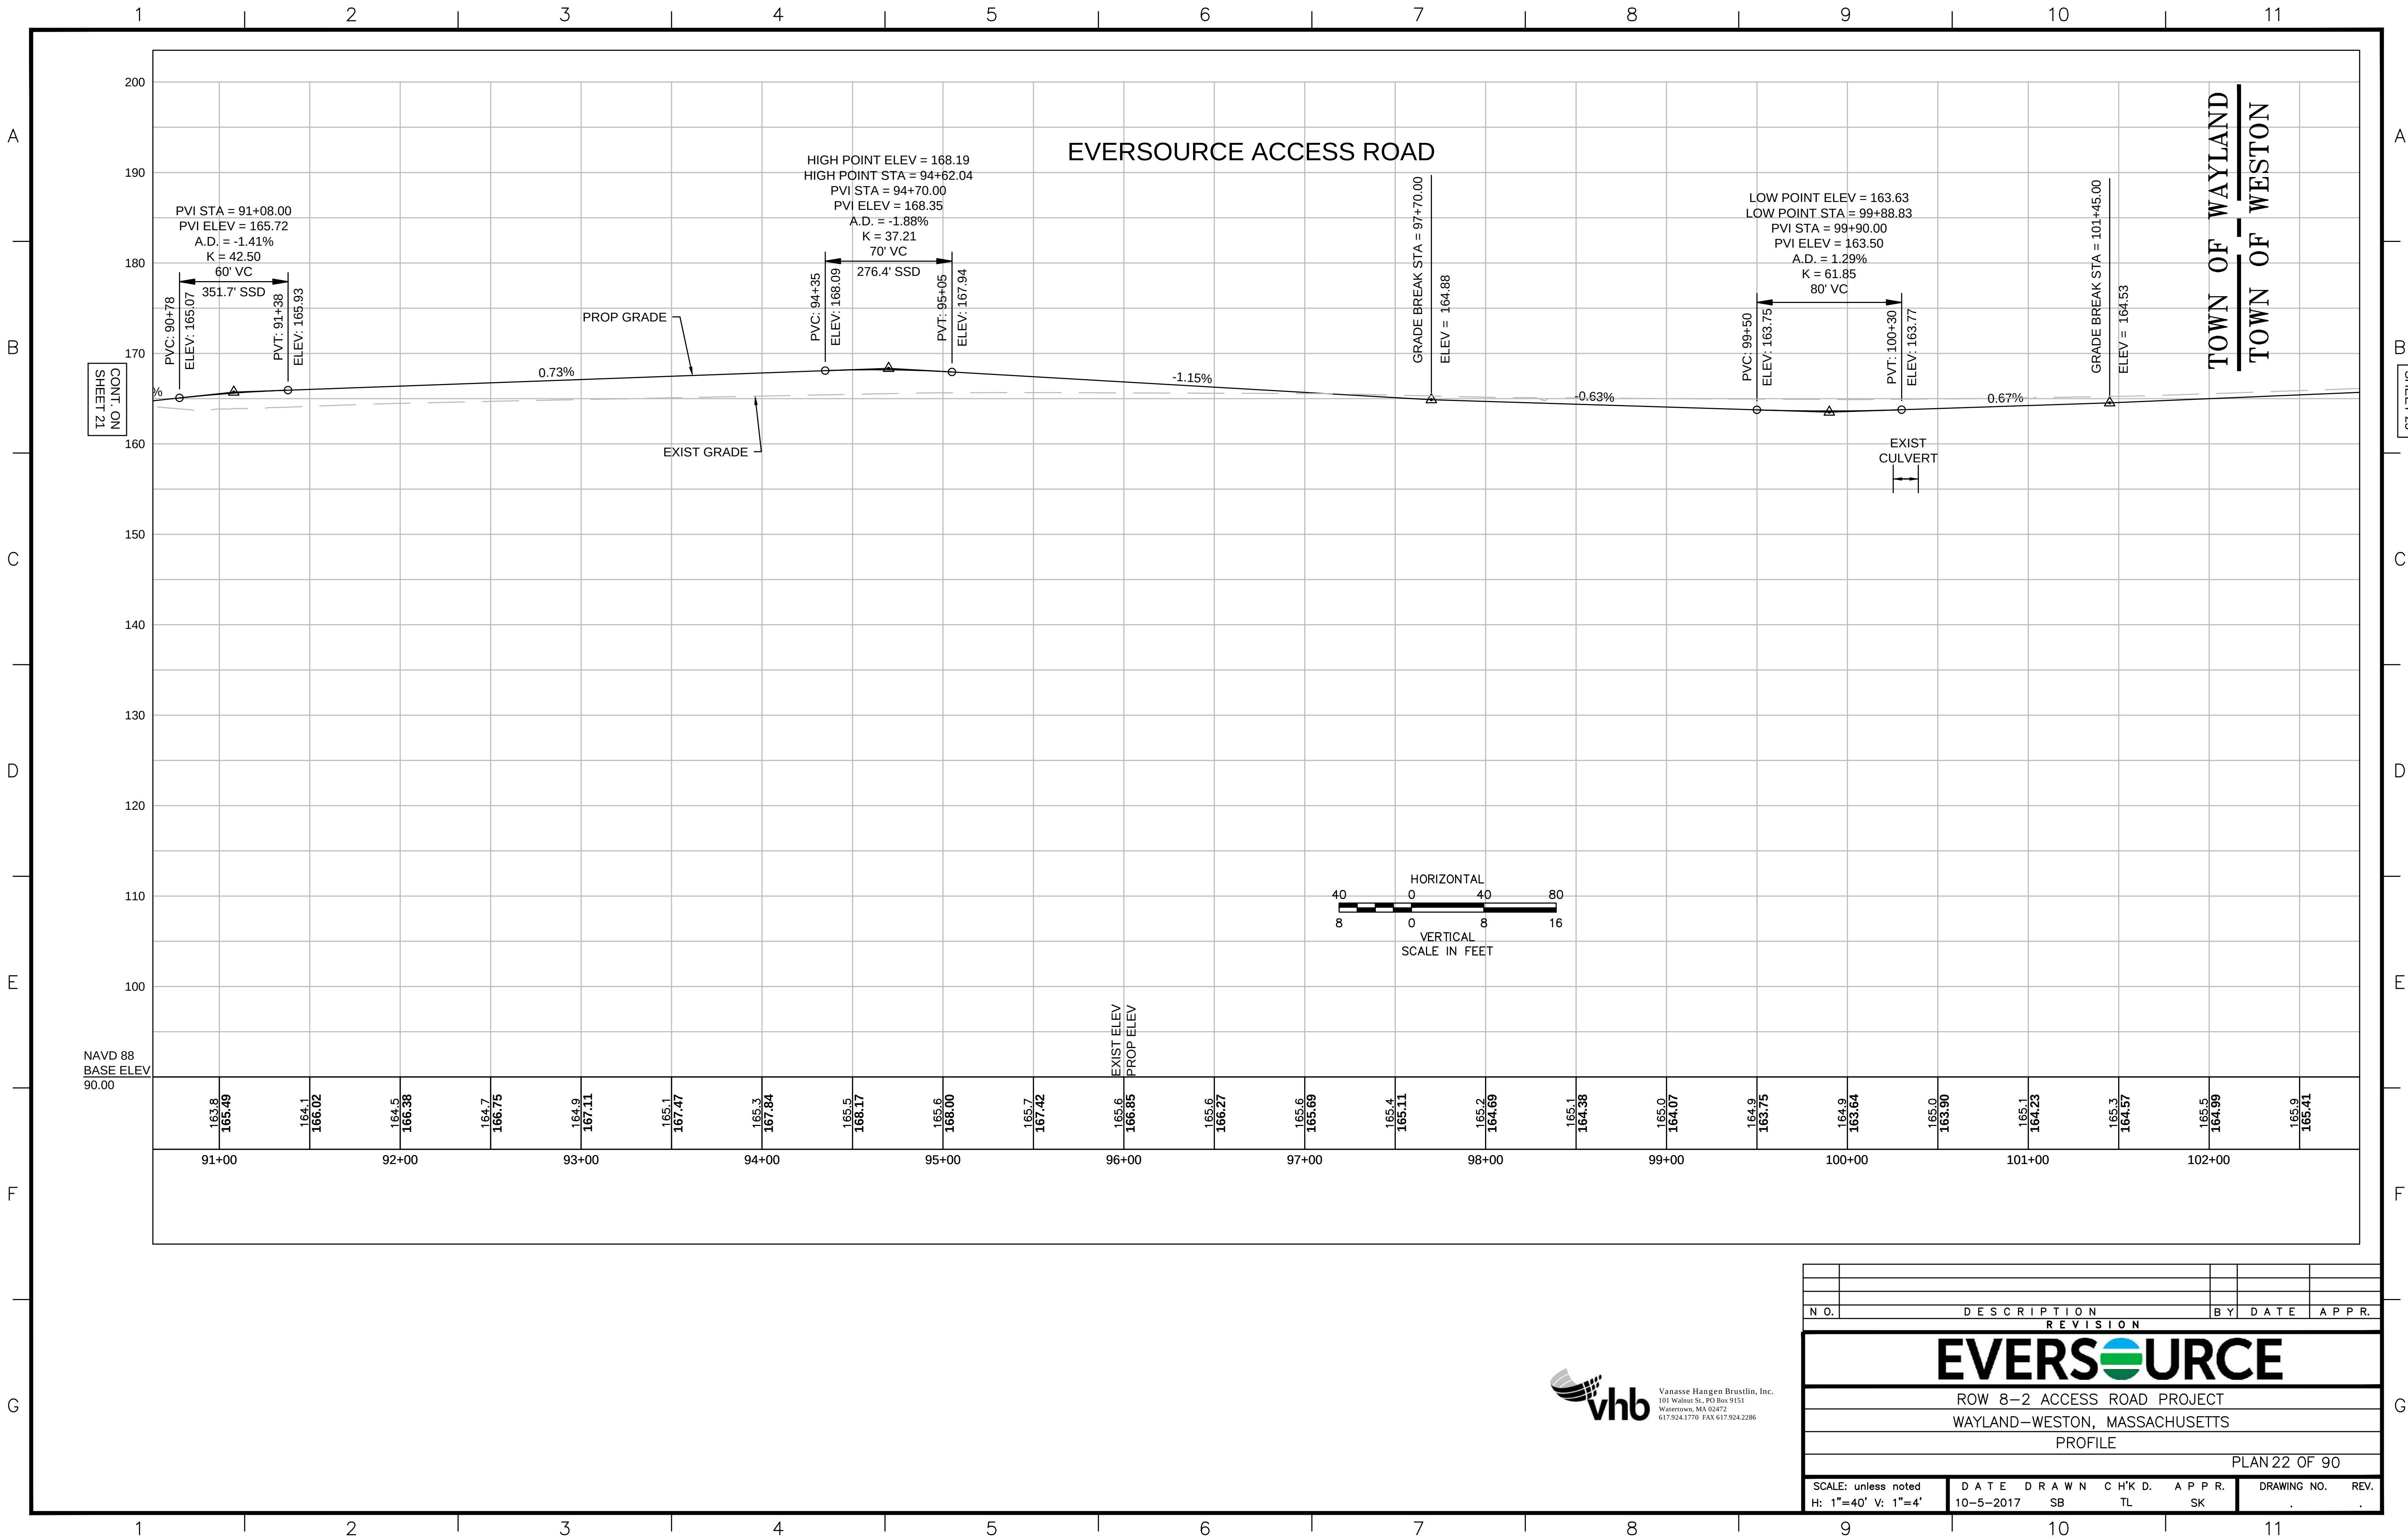



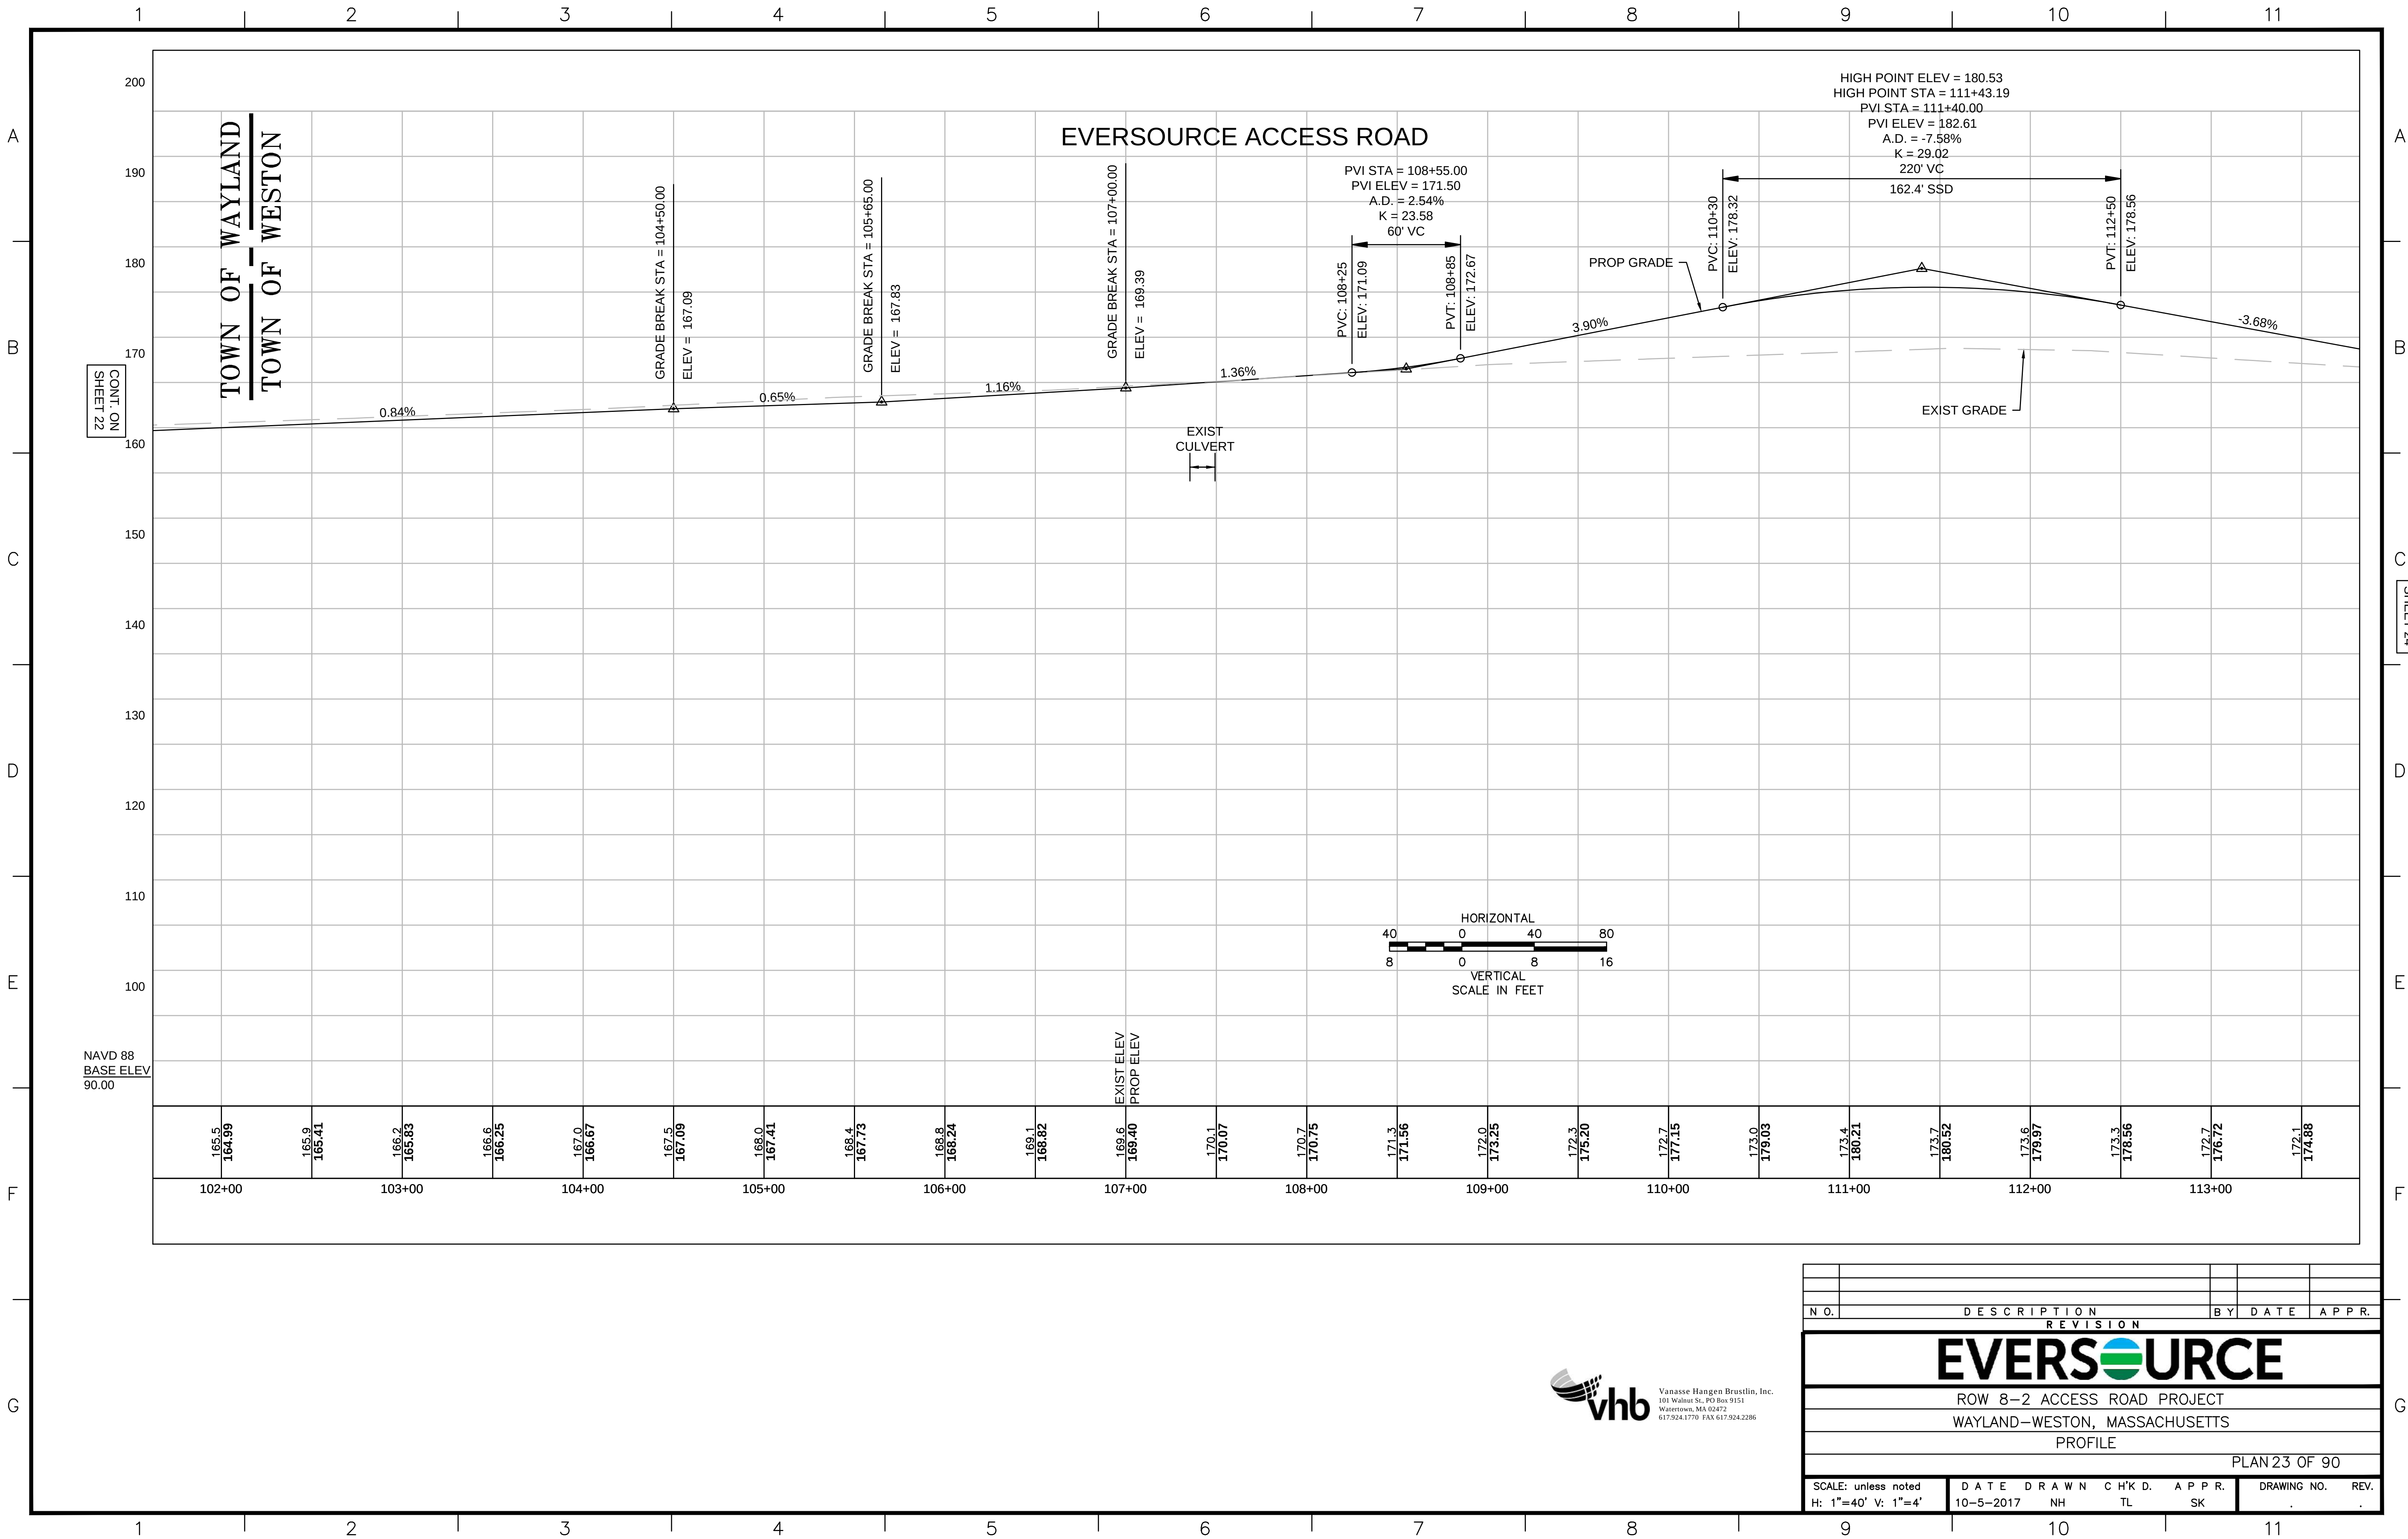




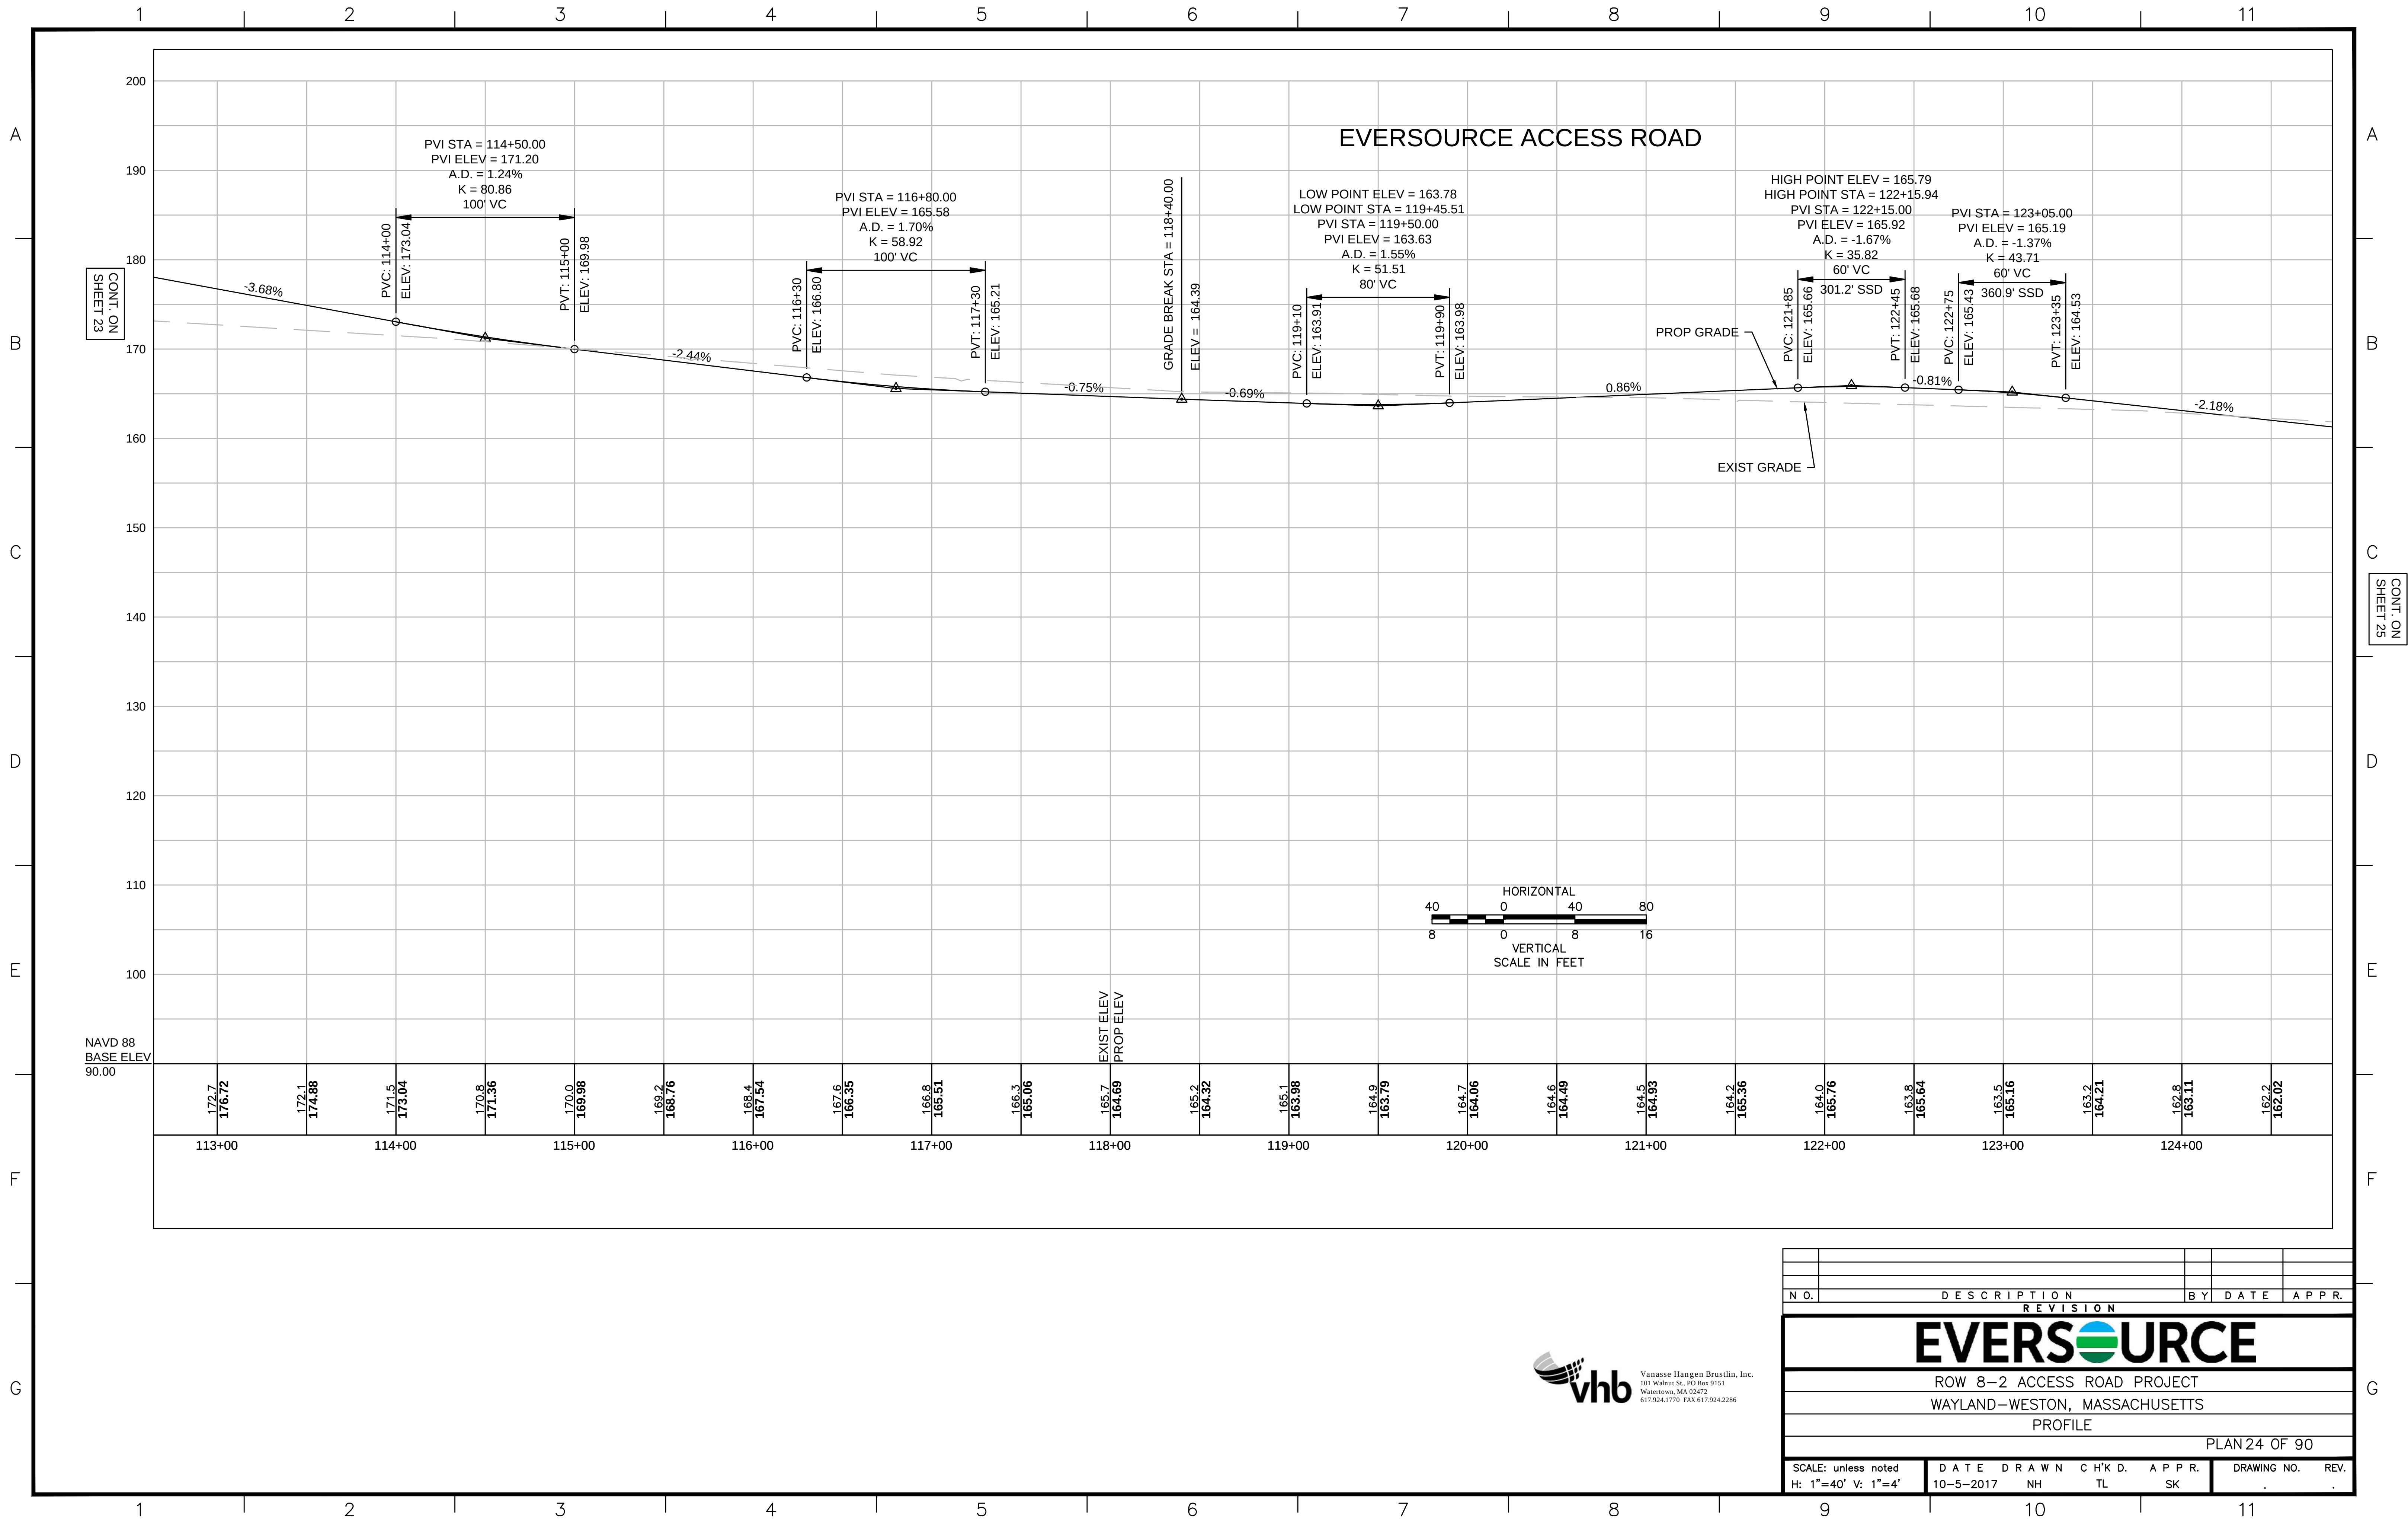


|                               |             |           |       |       |       |
|-------------------------------|-------------|-----------|-------|-------|-------|
|                               |             |           |       |       |       |
|                               |             |           |       |       |       |
|                               |             |           |       |       |       |
| N.O.                          | DESCRIPTION |           |       | BY    | DATE  |
|                               | REVISION    |           |       | APPR. |       |
| <div>EVERSOURCE</div>         |             |           |       |       |       |
| ROW 8-2 ACCESS ROAD PROJECT   |             |           |       |       |       |
| WAYLAND-WESTON, MASSACHUSETTS |             |           |       |       |       |
| PROFILE                       |             |           |       |       |       |
| PLAN 24 OF 90                 |             |           |       |       |       |
| SCALE: unless noted           |             | DATE      | DRAWN | CHK'D | APPR. |
| H: 1"=40' V: 1"=4'            |             | 10-5-2017 | NH    | TL    | SK    |
| DRAWING NO.                   |             | REV.      |       |       |       |
|                               |             |           |       |       |       |

 Vanasse Hangen Brustlin, Inc.  
101 Walnut St., PO Box 9151  
Watertown, MA 02472  
617.924.1770 FAX 617.924.2286



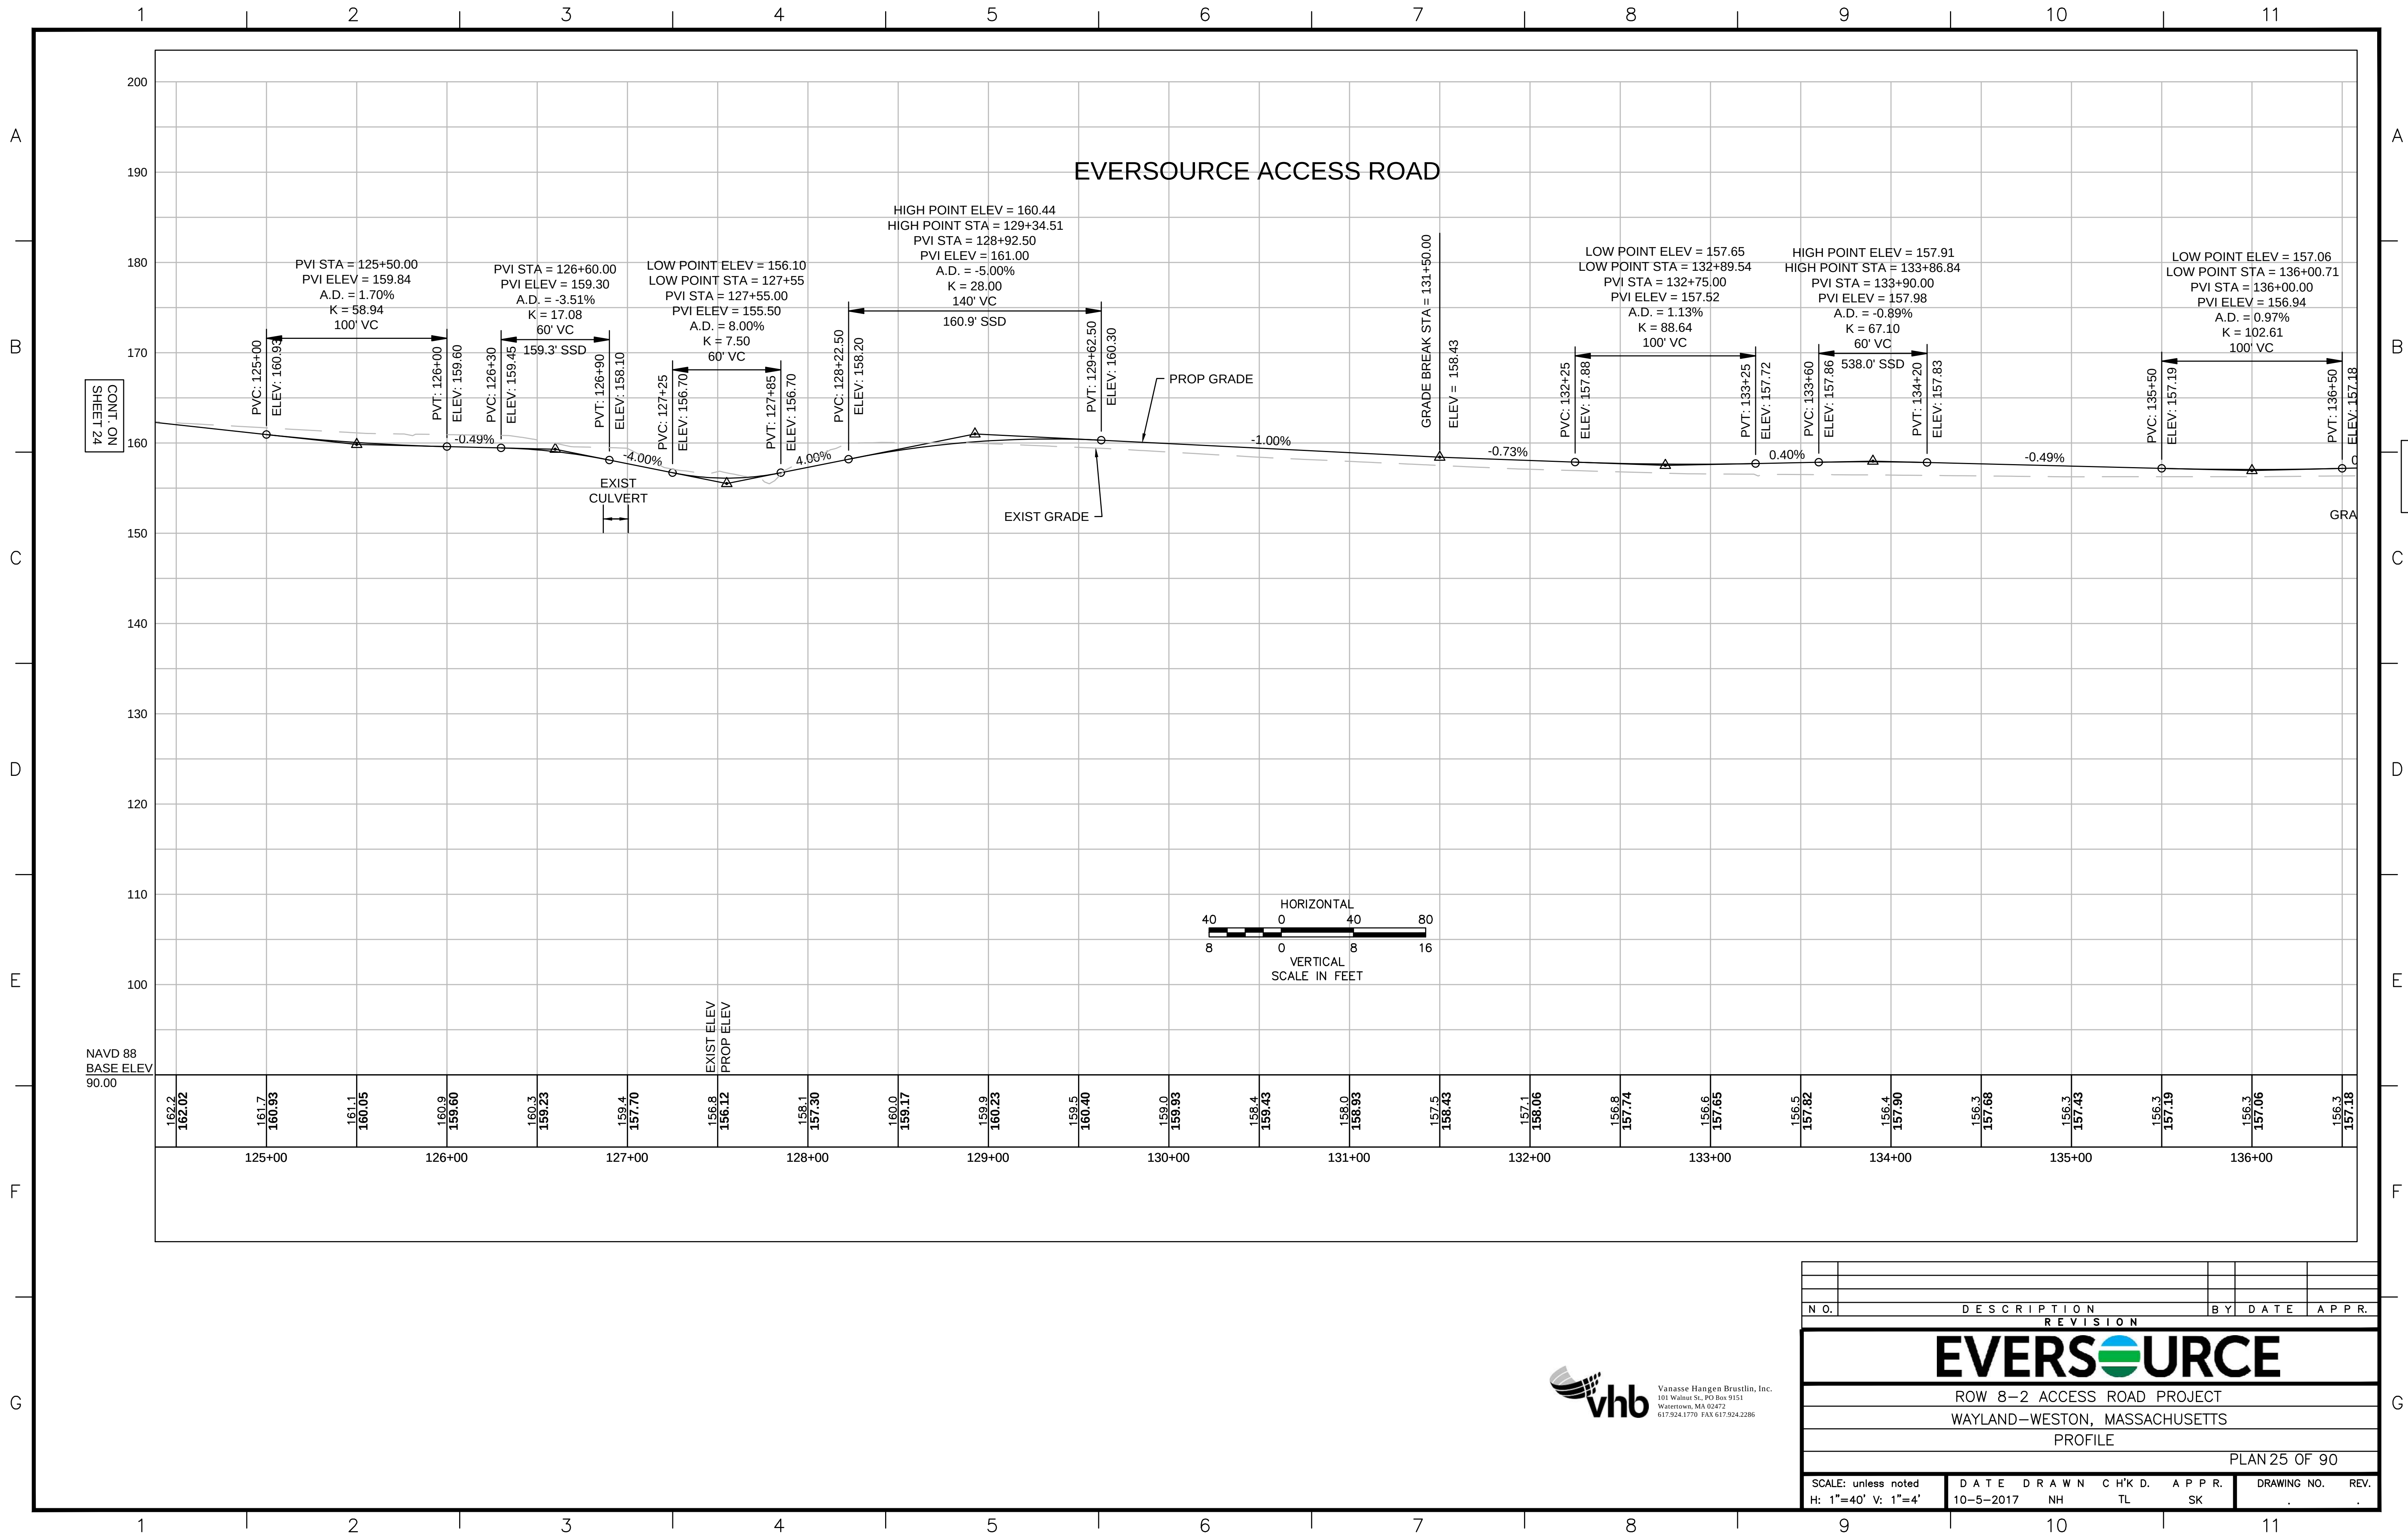




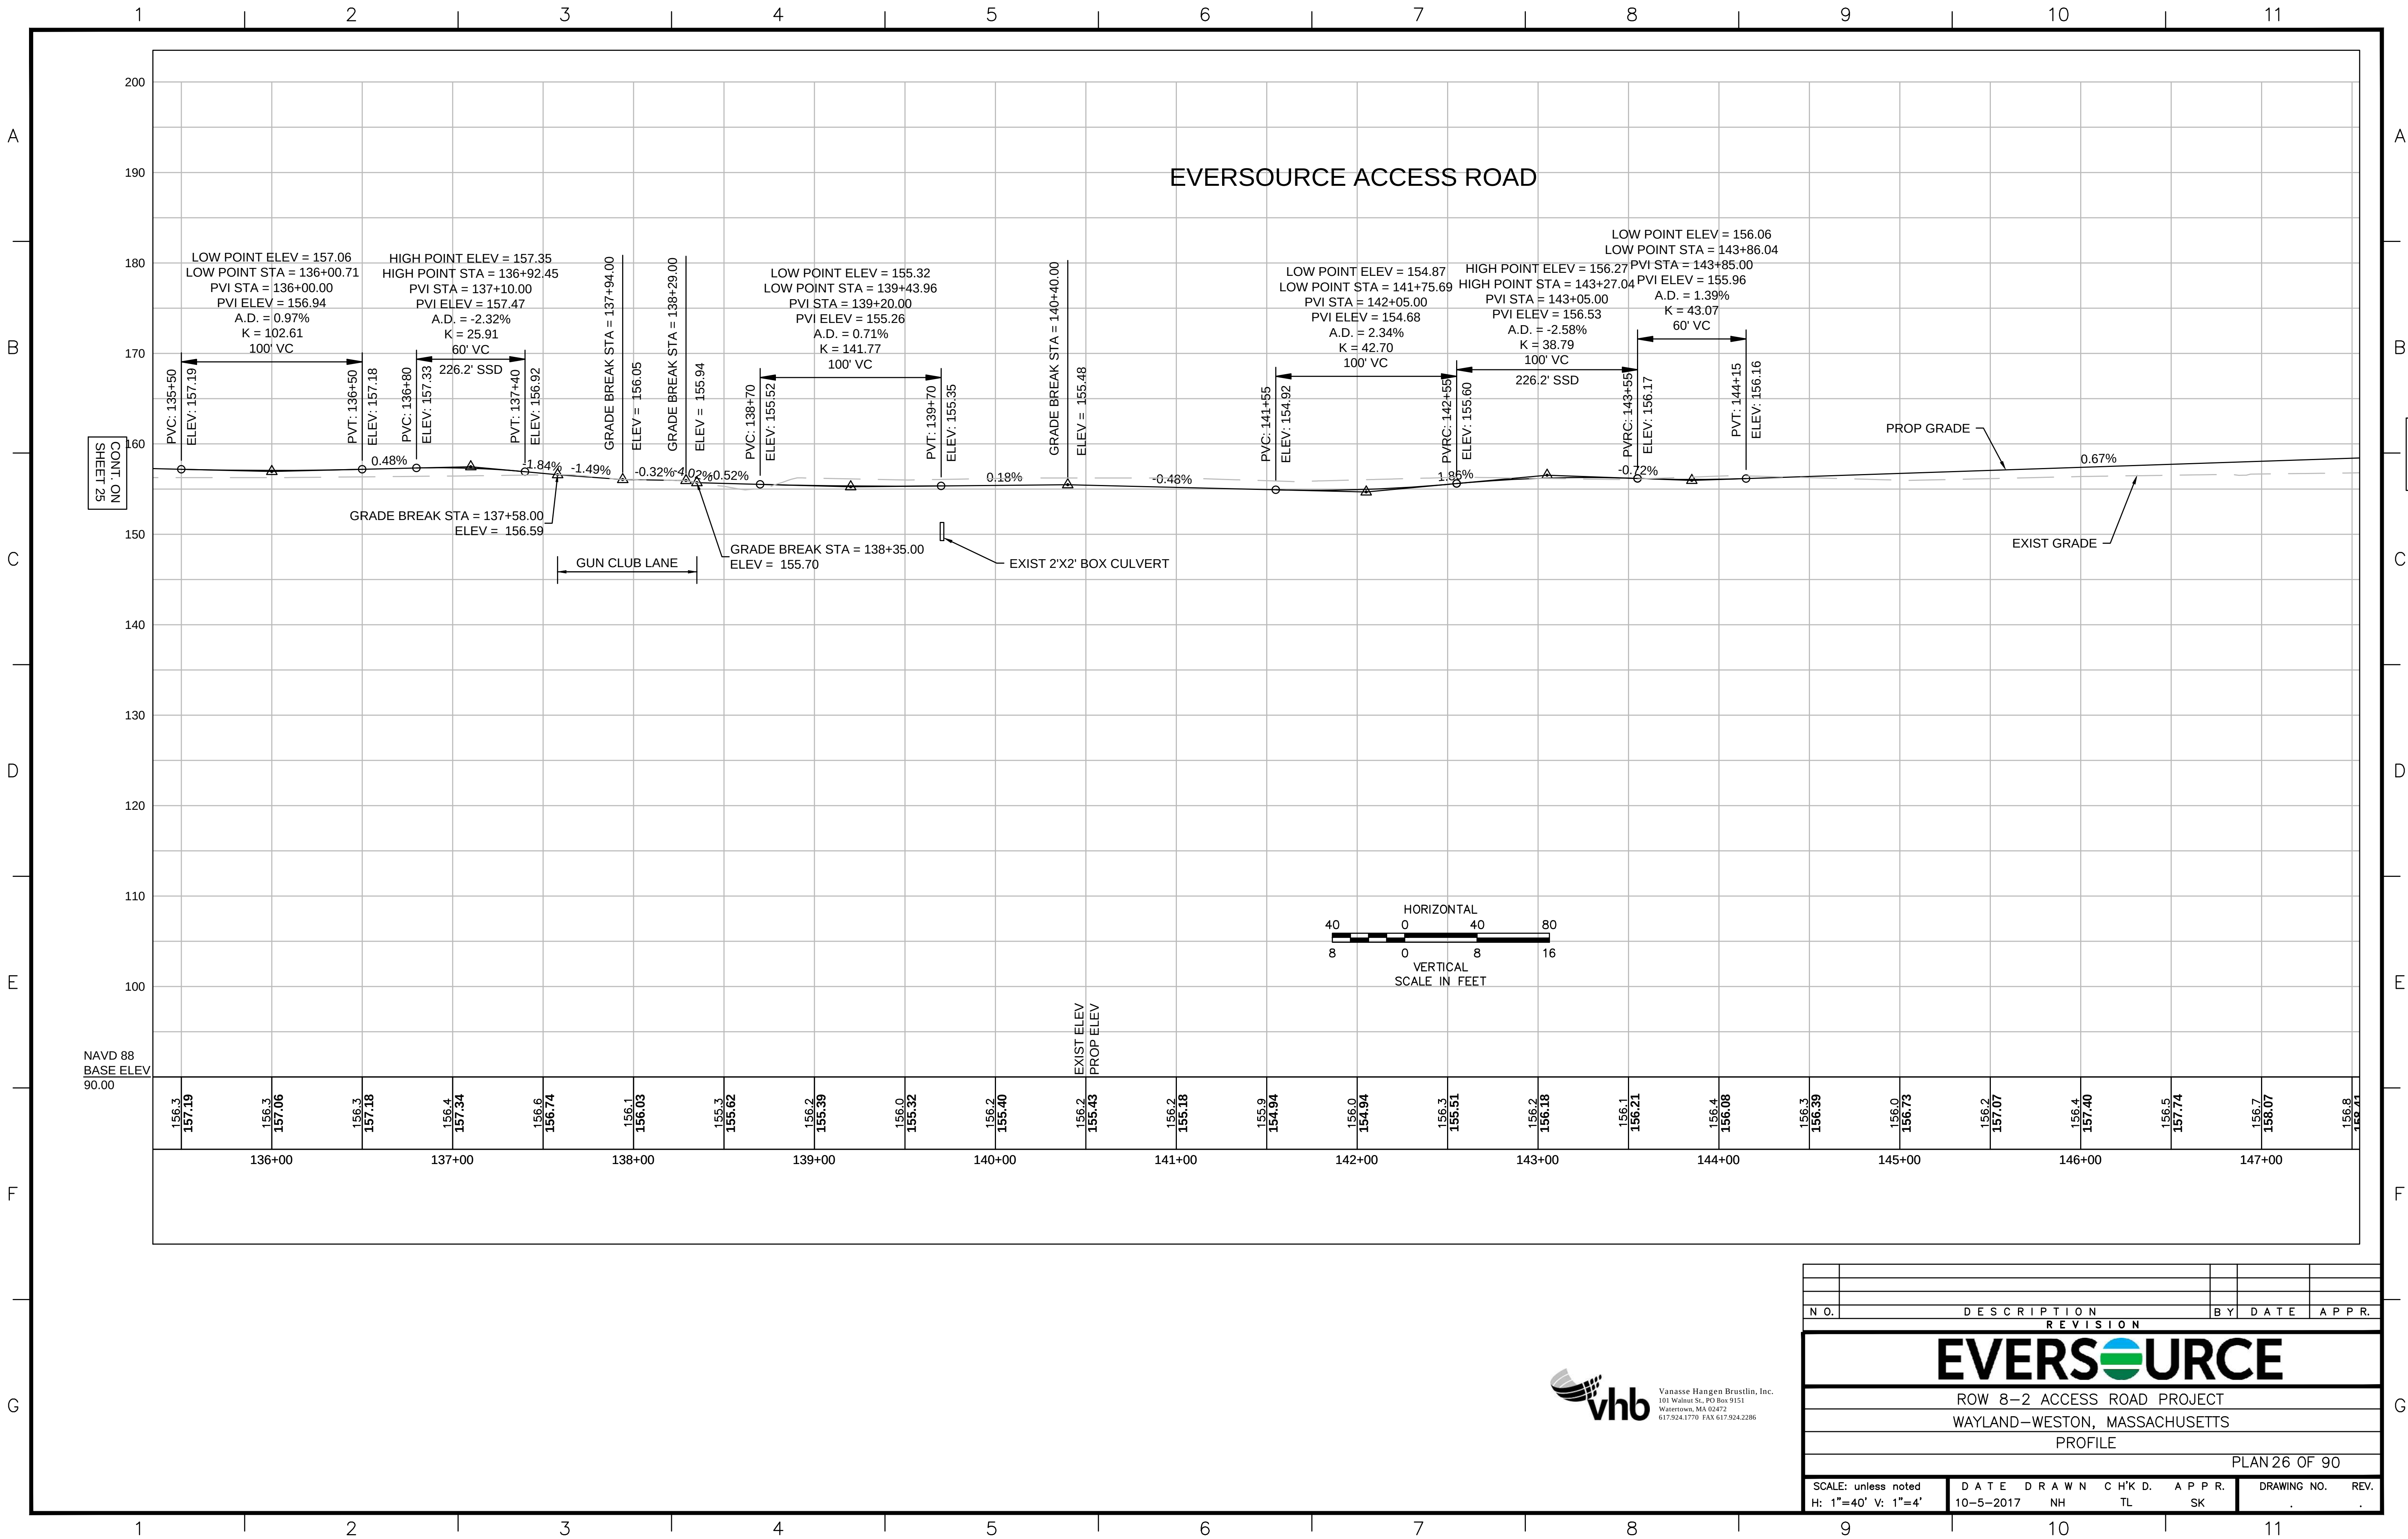


|                                           |                       |           |           |          |          |                    |         |          |  |
|-------------------------------------------|-----------------------|-----------|-----------|----------|----------|--------------------|---------|----------|--|
|                                           |                       |           |           |          |          |                    |         |          |  |
| N O.                                      | D E S C R I P T I O N |           |           |          |          | B Y                | D A T E | A P P R. |  |
| R E V I S I O N                           |                       |           |           |          |          |                    |         |          |  |
| EVERSOURCE                                |                       |           |           |          |          |                    |         |          |  |
| ROW 8-2 ACCESS ROAD PROJECT               |                       |           |           |          |          |                    |         |          |  |
| WAYLAND-WESTON, MASSACHUSETTS             |                       |           |           |          |          |                    |         |          |  |
| PROFILE                                   |                       |           |           |          |          |                    |         |          |  |
| PLAN 26 OF 90                             |                       |           |           |          |          |                    |         |          |  |
| SCALE: unless noted<br>H: 1"=40' V: 1"=4' |                       | D A T E   | D R A W N | C H'K D. | A P P R. | D R A W I N G N O. |         | R E V.   |  |
|                                           |                       | 10-5-2017 | NH        | TL       | SK       |                    |         |          |  |



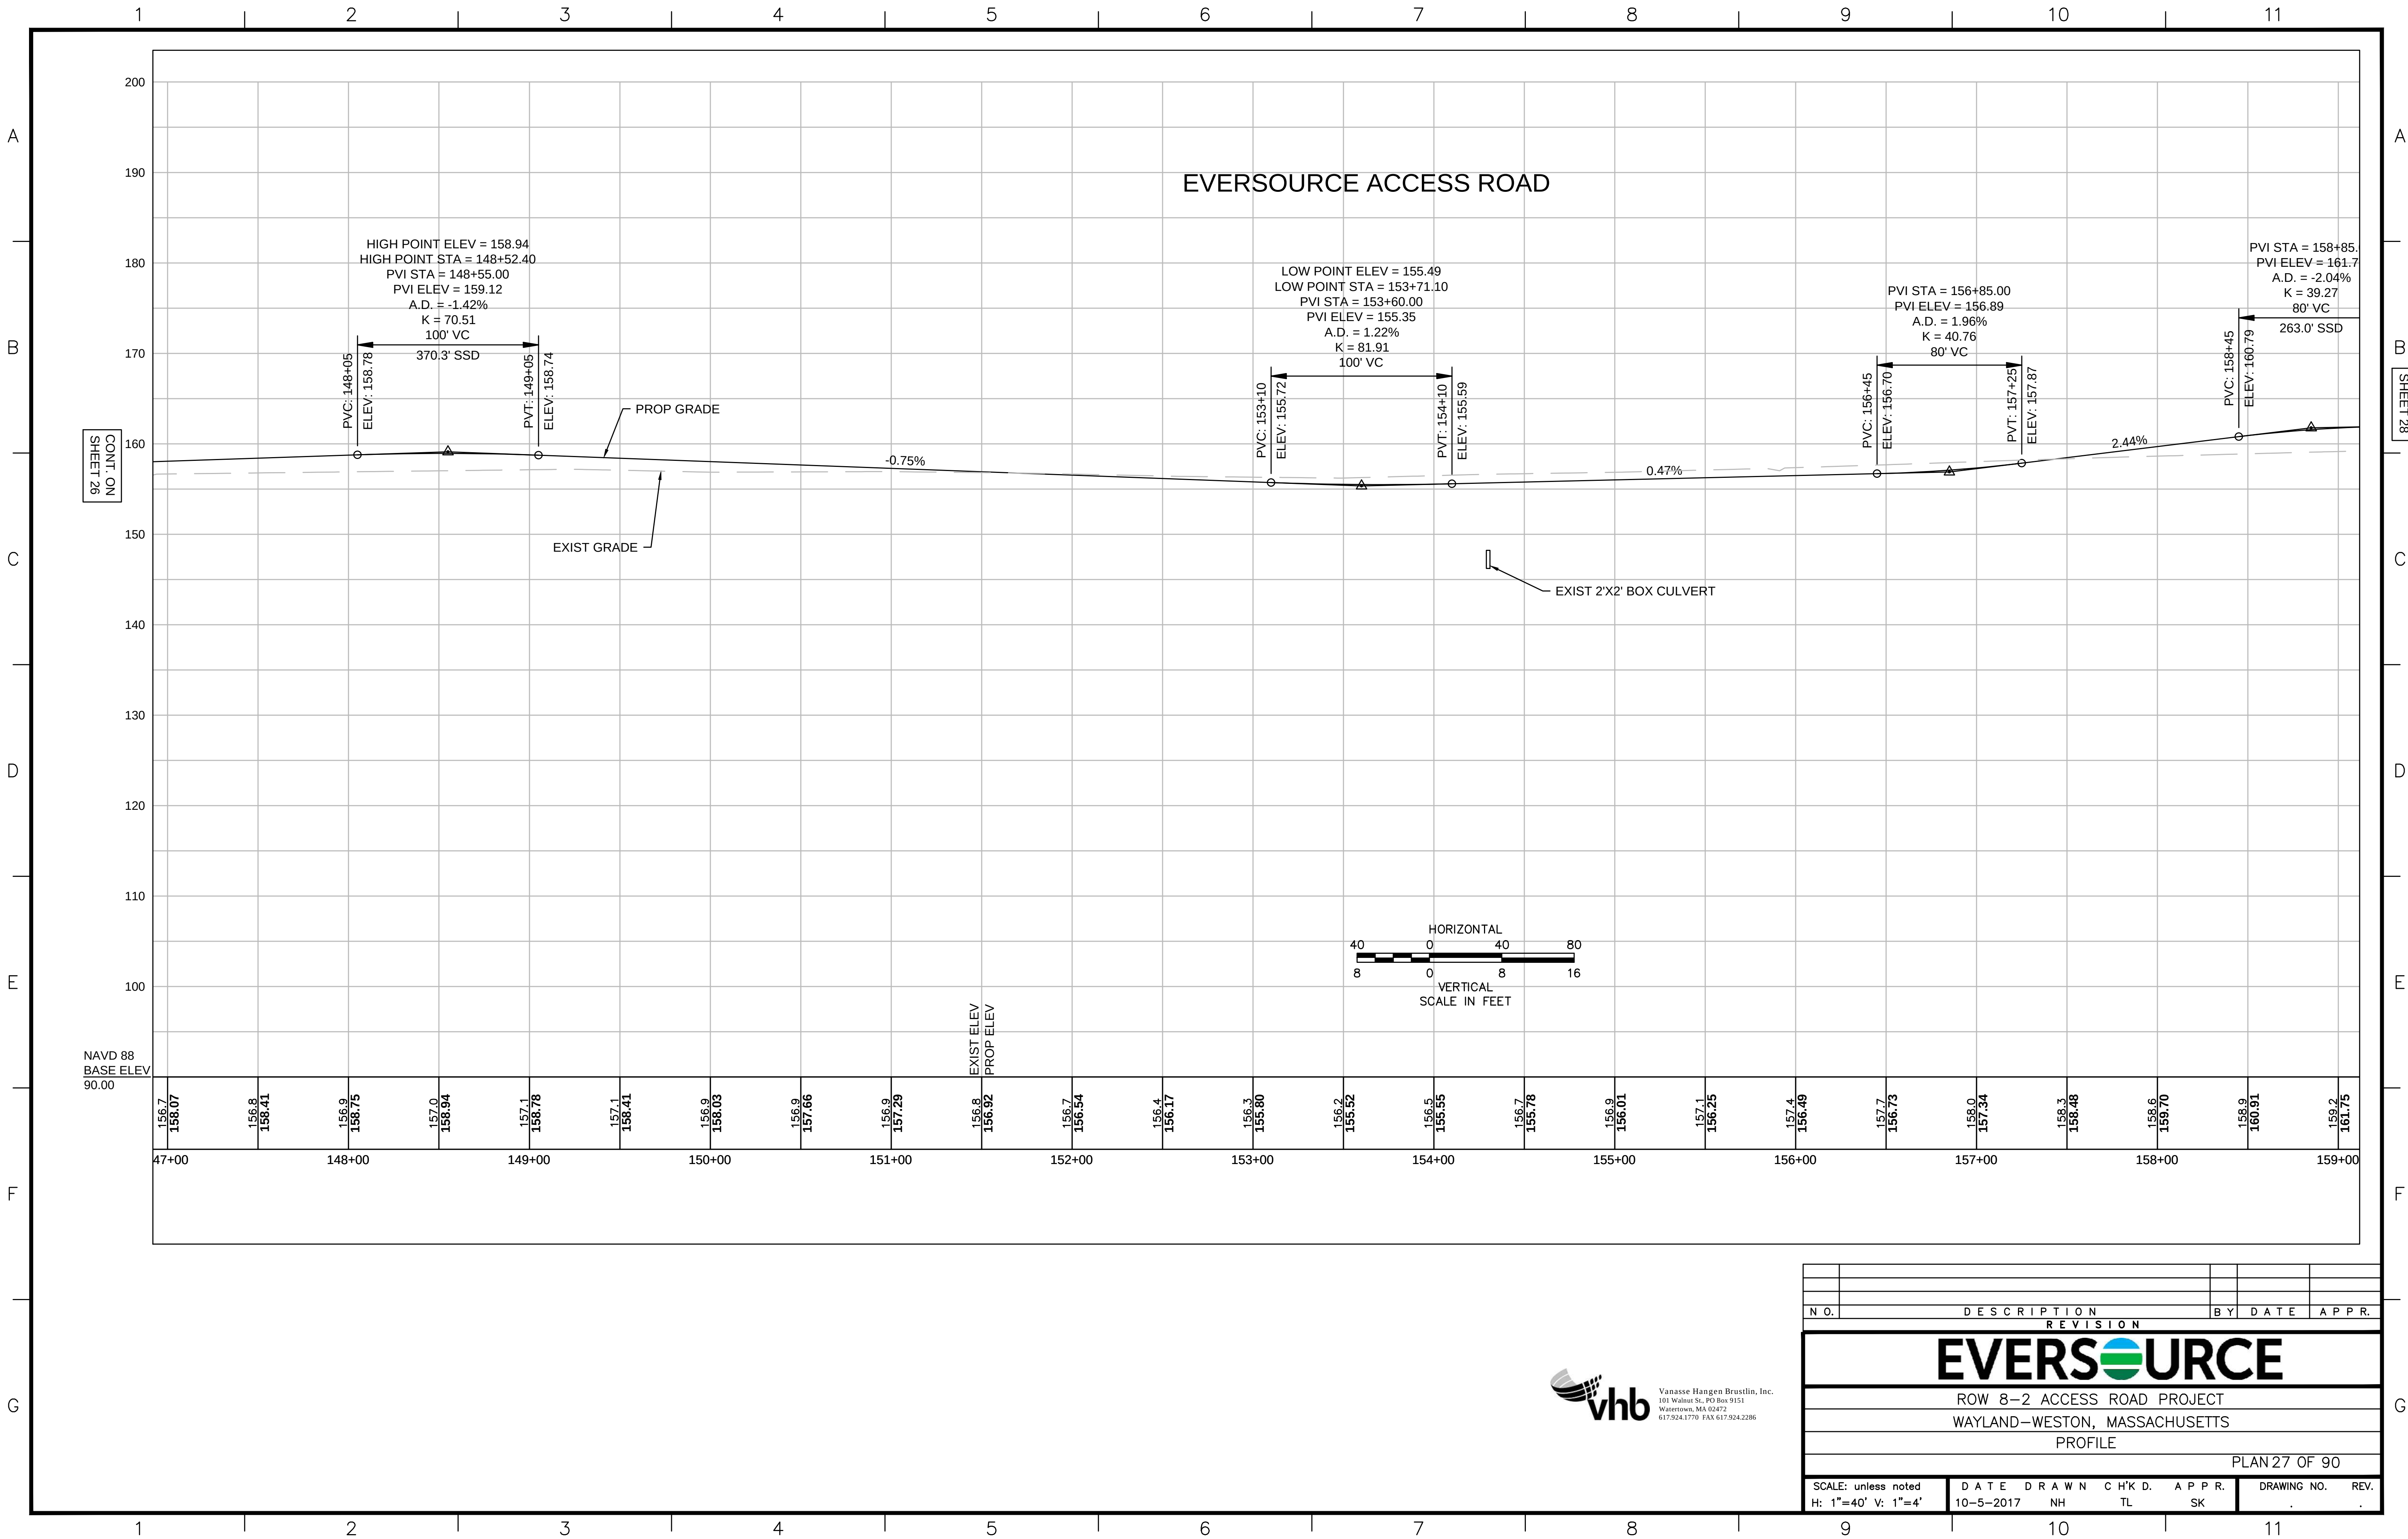

|                               |                       |           |           |            |          |             |         |          |  |
|-------------------------------|-----------------------|-----------|-----------|------------|----------|-------------|---------|----------|--|
|                               |                       |           |           |            |          |             |         |          |  |
|                               |                       |           |           |            |          |             |         |          |  |
|                               |                       |           |           |            |          |             |         |          |  |
| N O.                          | D E S C R I P T I O N |           |           |            |          | B Y         | D A T E | A P P R. |  |
| R E V I S I O N               |                       |           |           |            |          |             |         |          |  |
| EVERSOURCE                    |                       |           |           |            |          |             |         |          |  |
| ROW 8-2 ACCESS ROAD PROJECT   |                       |           |           |            |          |             |         |          |  |
| WAYLAND-WESTON, MASSACHUSETTS |                       |           |           |            |          |             |         |          |  |
| PROFILE                       |                       |           |           |            |          |             |         |          |  |
| PLAN 27 OF 90                 |                       |           |           |            |          |             |         |          |  |
| SCALE: unless noted           |                       | D A T E   | D R A W N | C H ' K D. | A P P R. | DRAWING NO. |         | REV.     |  |
| H: 1"=40' V: 1"=4'            |                       | 10-5-2017 | NH        | TL         | SK       | .           |         | .        |  |



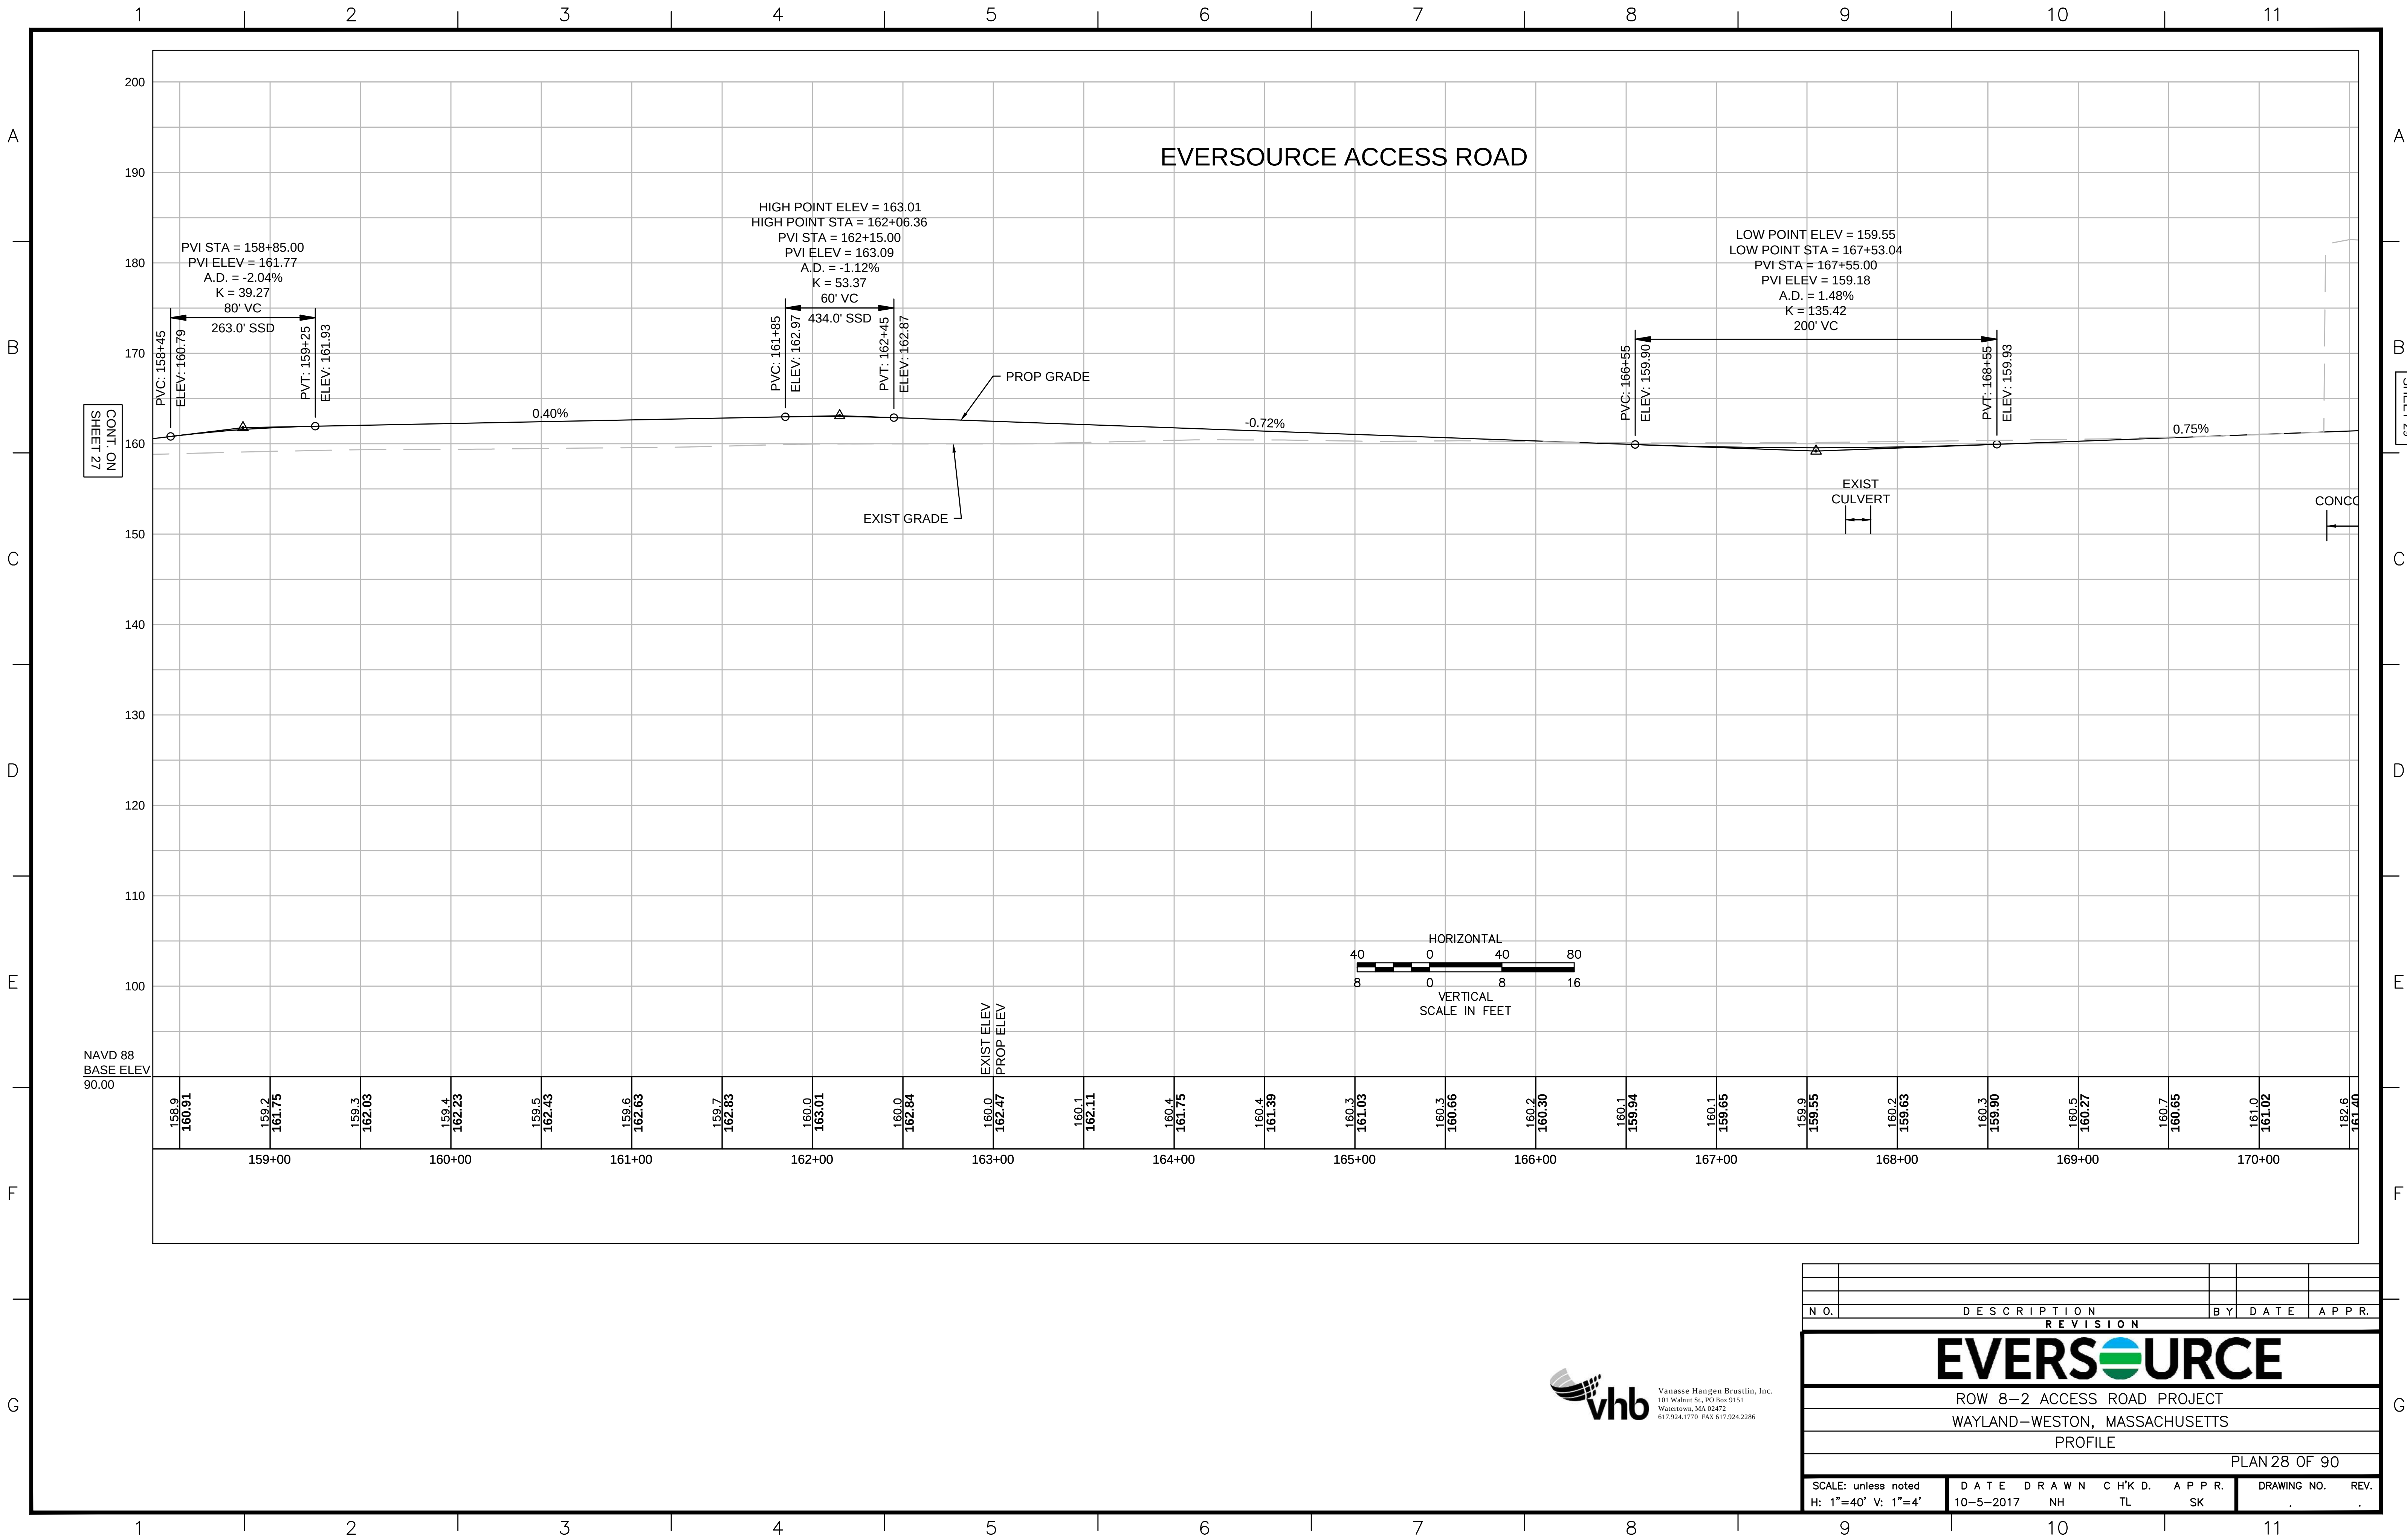






EVERSOURCE ACCESS ROAD

CONT. ON  
SHEET 28

CONT. ON  
SHEET 05

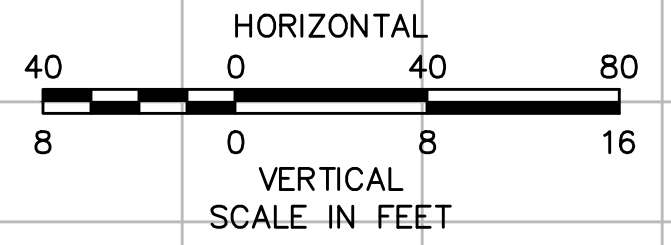


NAVD 88  
BASE ELEV  
90.00

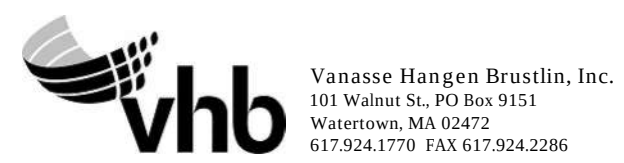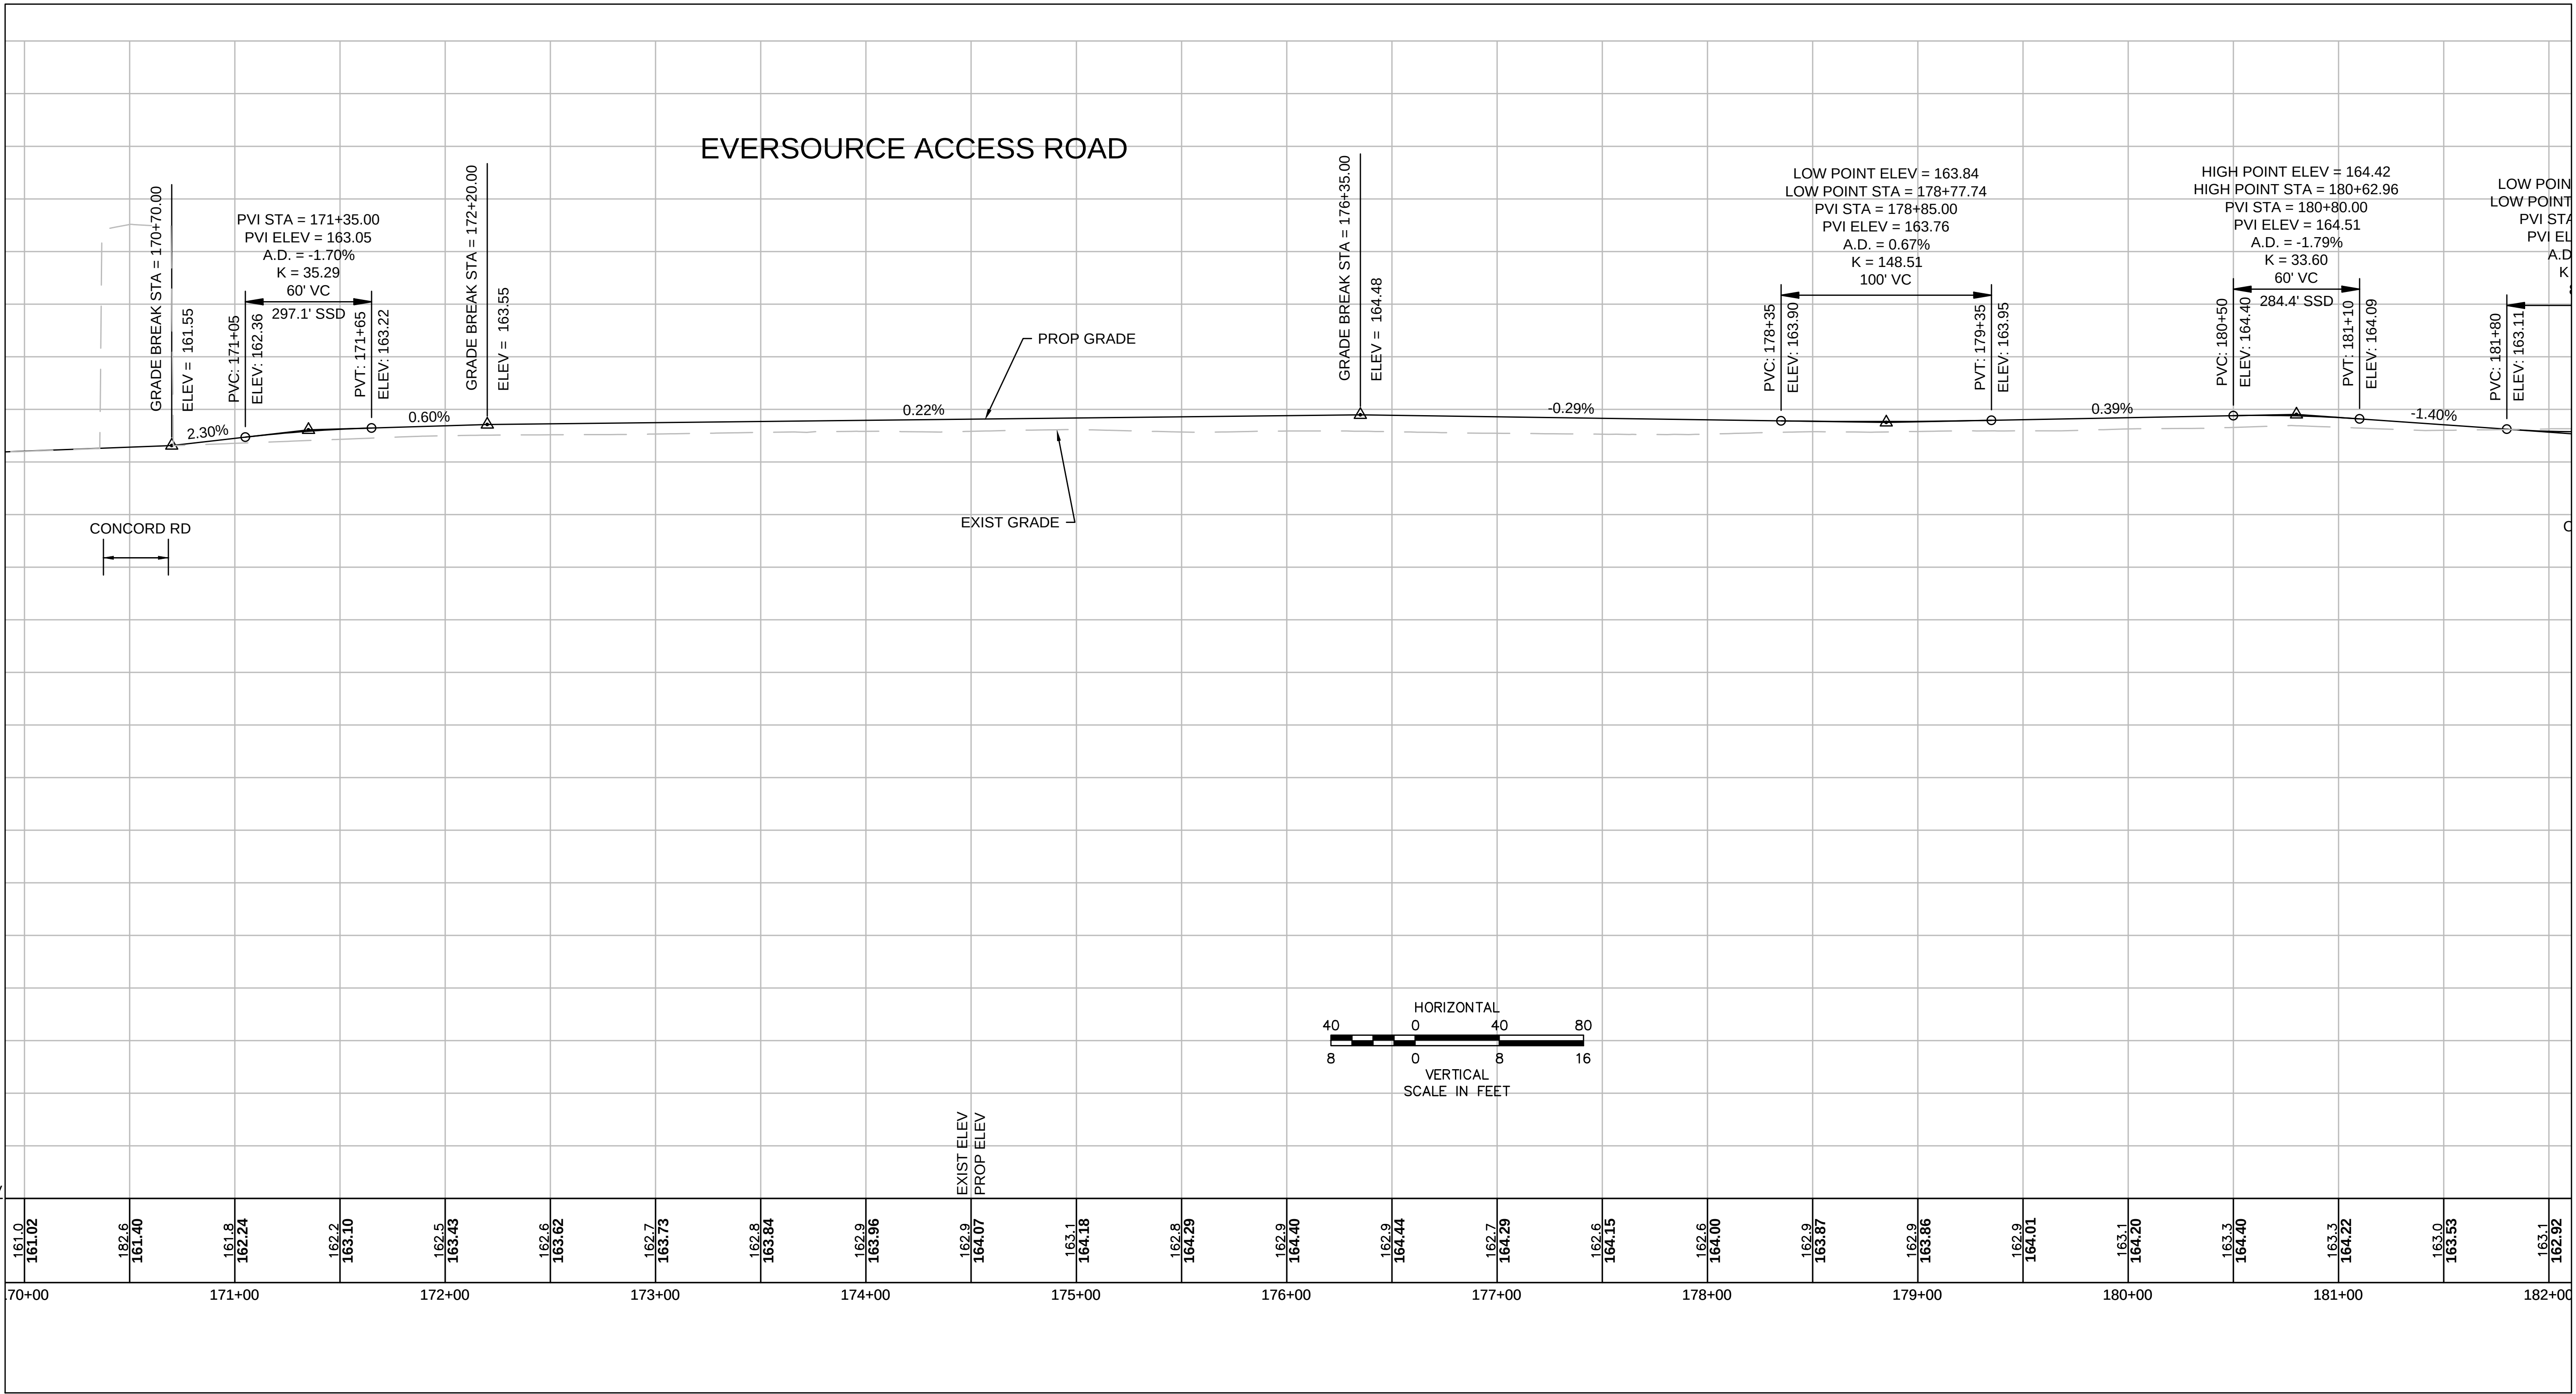

|                               |  |           |  |             |  |         |      |                  |       |
|-------------------------------|--|-----------|--|-------------|--|---------|------|------------------|-------|
|                               |  |           |  |             |  |         |      |                  |       |
|                               |  |           |  |             |  |         |      |                  |       |
|                               |  |           |  |             |  |         |      |                  |       |
| N O.                          |  |           |  | DESCRIPTION |  | BY      | DATE |                  | APPR. |
| REVISION                      |  |           |  |             |  |         |      |                  |       |
| EVERSOURCE                    |  |           |  |             |  |         |      |                  |       |
| ROW 8-2 ACCESS ROAD PROJECT   |  |           |  |             |  |         |      |                  |       |
| WAYLAND—WESTON, MASSACHUSETTS |  |           |  |             |  |         |      |                  |       |
| PROFILE                       |  |           |  |             |  |         |      |                  |       |
| PLAN 29 OF 90                 |  |           |  |             |  |         |      |                  |       |
| SCALE: unless noted           |  | DATE      |  | DRAWN       |  | CH'K D. |      | APPR.            |       |
| H: 1"=40' V: 1"=4'            |  | 10-5-2017 |  | NH          |  | TL      |      | SK               |       |
|                               |  |           |  |             |  |         |      | DRAWING NO. REV. |       |
|                               |  |           |  |             |  |         |      | . .              |       |




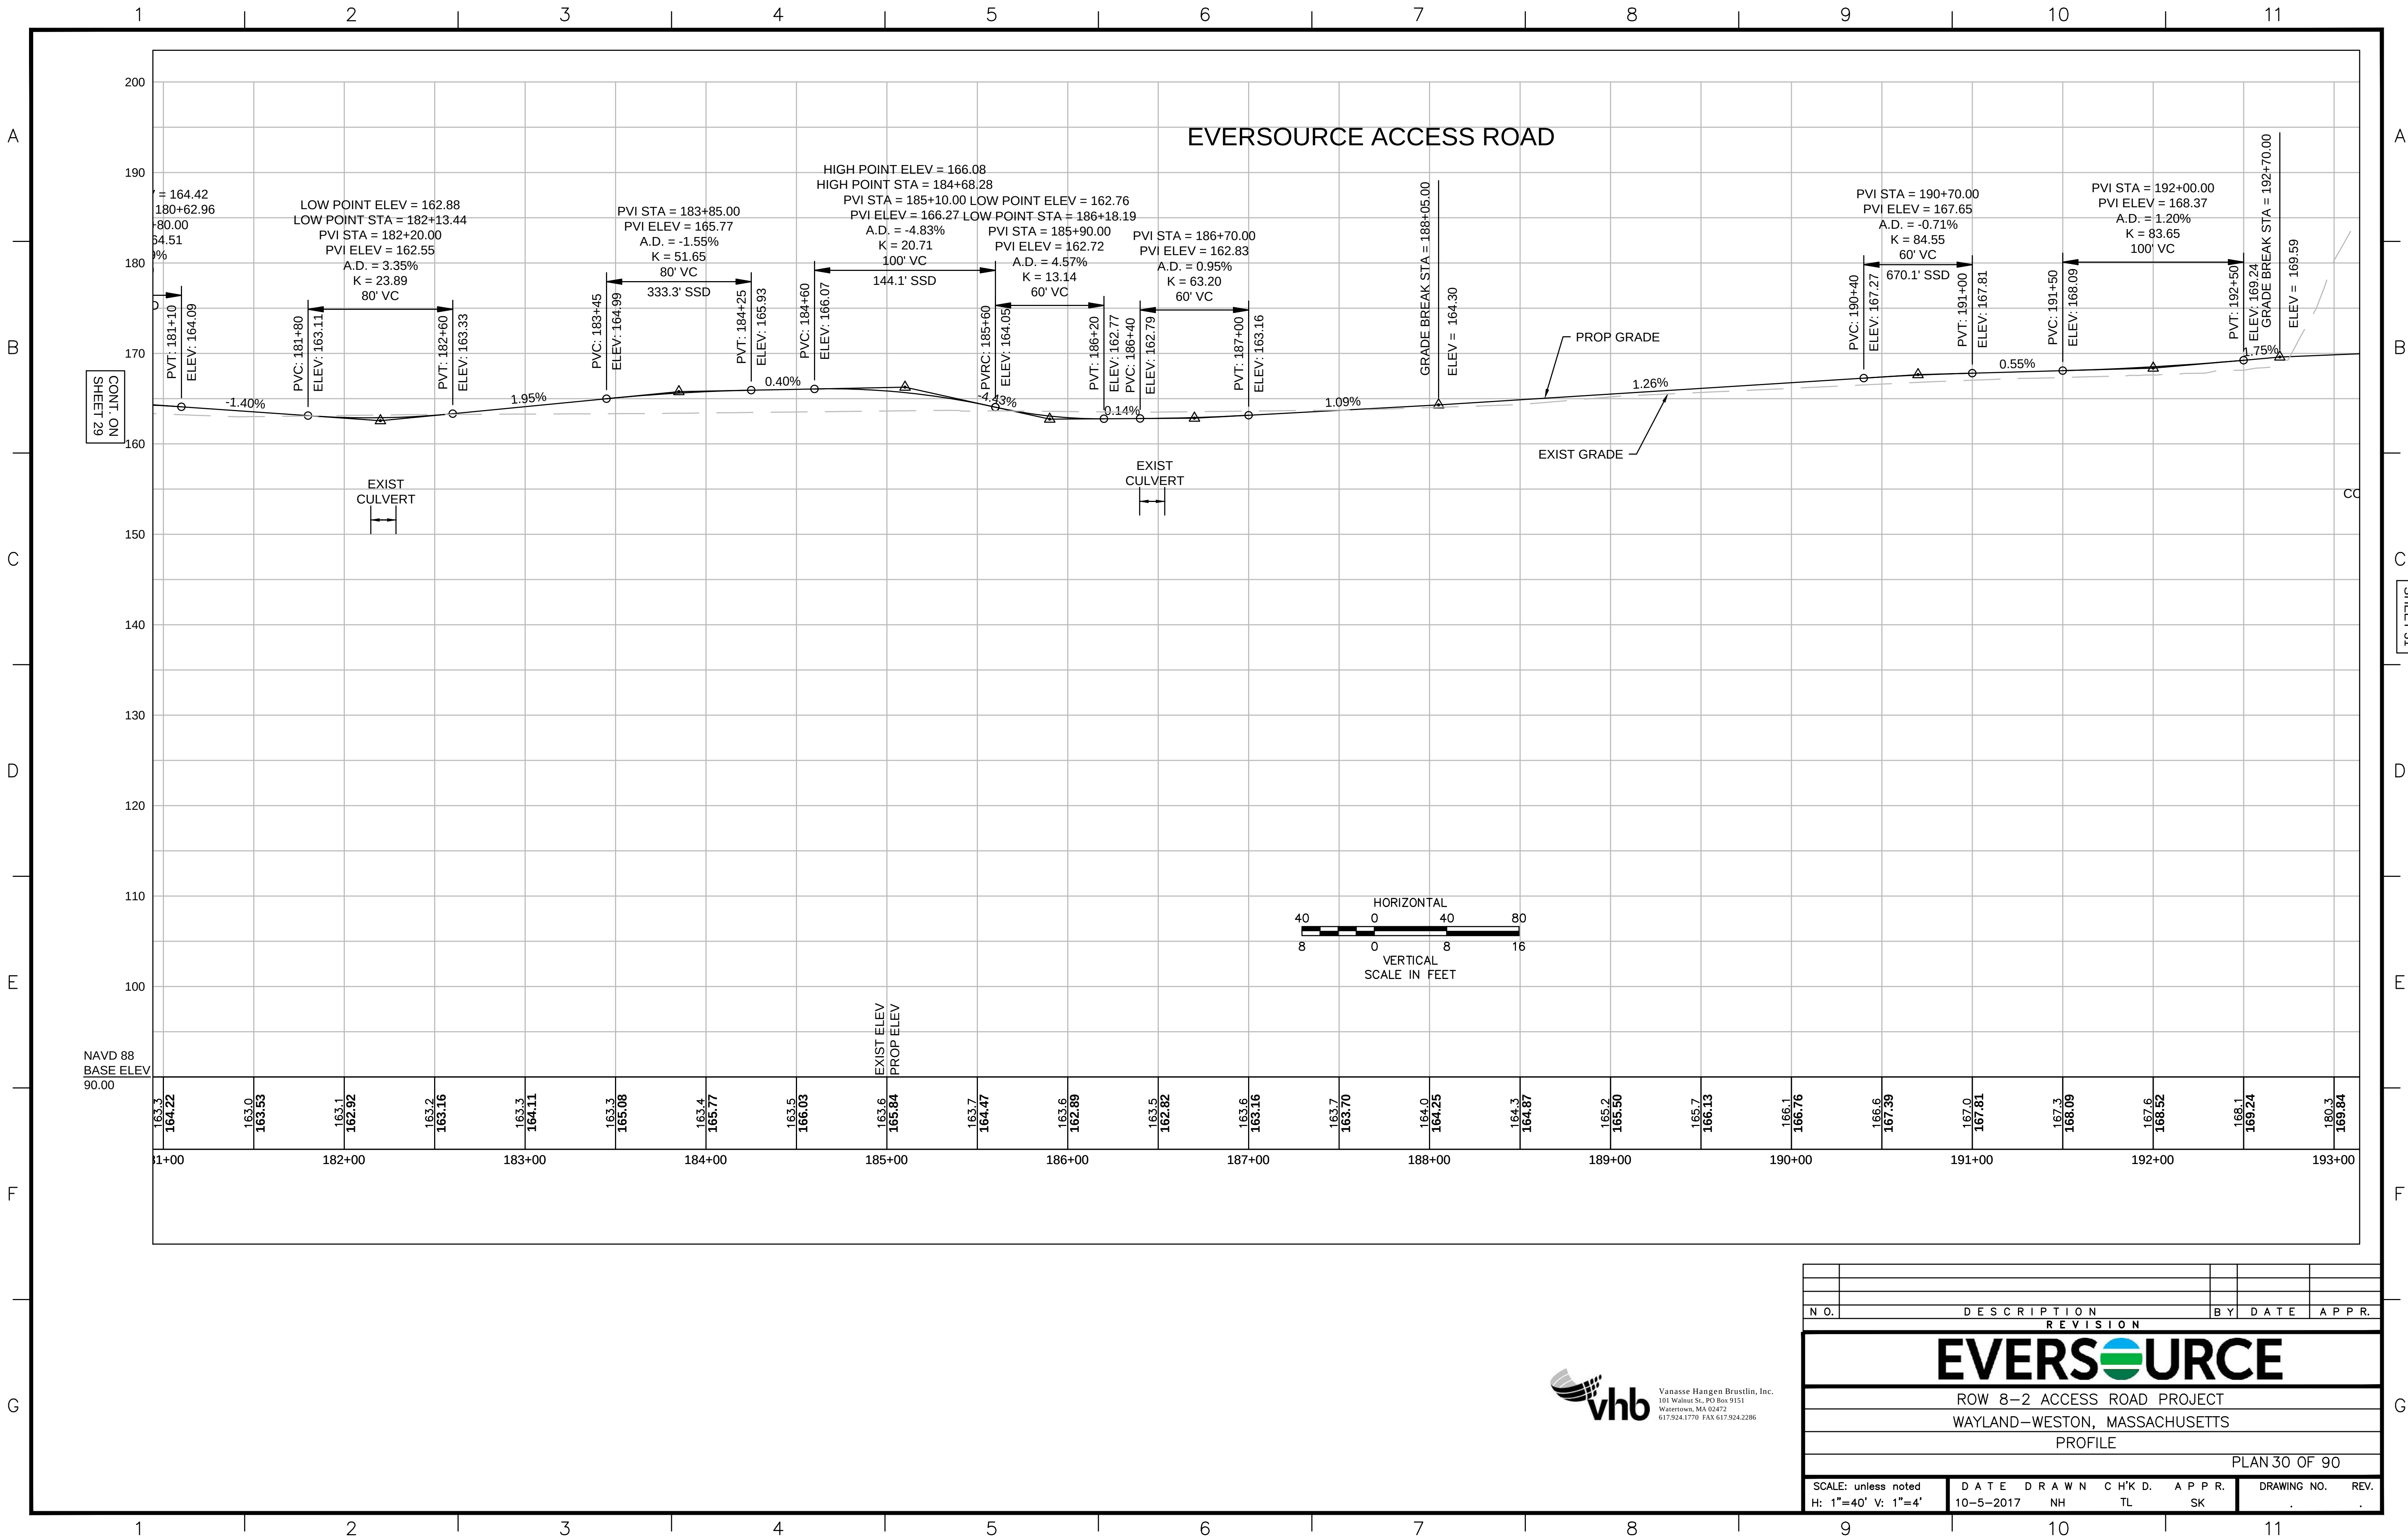

Vanasse Hangen Brustlin, Inc.  
101 Walnut St., PO Box 9151  
Watertown, MA 02452  
617.924.1770 FAX 617.924.2286


|                                           |             |           |       |          |       |             |      |       |  |
|-------------------------------------------|-------------|-----------|-------|----------|-------|-------------|------|-------|--|
|                                           |             |           |       |          |       |             |      |       |  |
|                                           |             |           |       |          |       |             |      |       |  |
|                                           |             |           |       |          |       |             |      |       |  |
| N O.                                      | DESCRIPTION |           |       |          |       | BY          | DATE | APPR. |  |
| REVISION                                  |             |           |       |          |       |             |      |       |  |
| EVERSOURCE                                |             |           |       |          |       |             |      |       |  |
| ROW 8-2 ACCESS ROAD PROJECT               |             |           |       |          |       |             |      |       |  |
| WAYLAND-WESTON, MASSACHUSETTS             |             |           |       |          |       |             |      |       |  |
| PROFILE                                   |             |           |       |          |       |             |      |       |  |
| PLAN 30 OF 90                             |             |           |       |          |       |             |      |       |  |
| SCALE: unless noted<br>H: 1"=40' V: 1"=4' |             | DATE      | DRAWN | C'H'K D. | APPR. | DRAWING NO. |      | REV.  |  |
|                                           |             | 10-5-2017 | NH    | TL       | SK    |             |      |       |  |



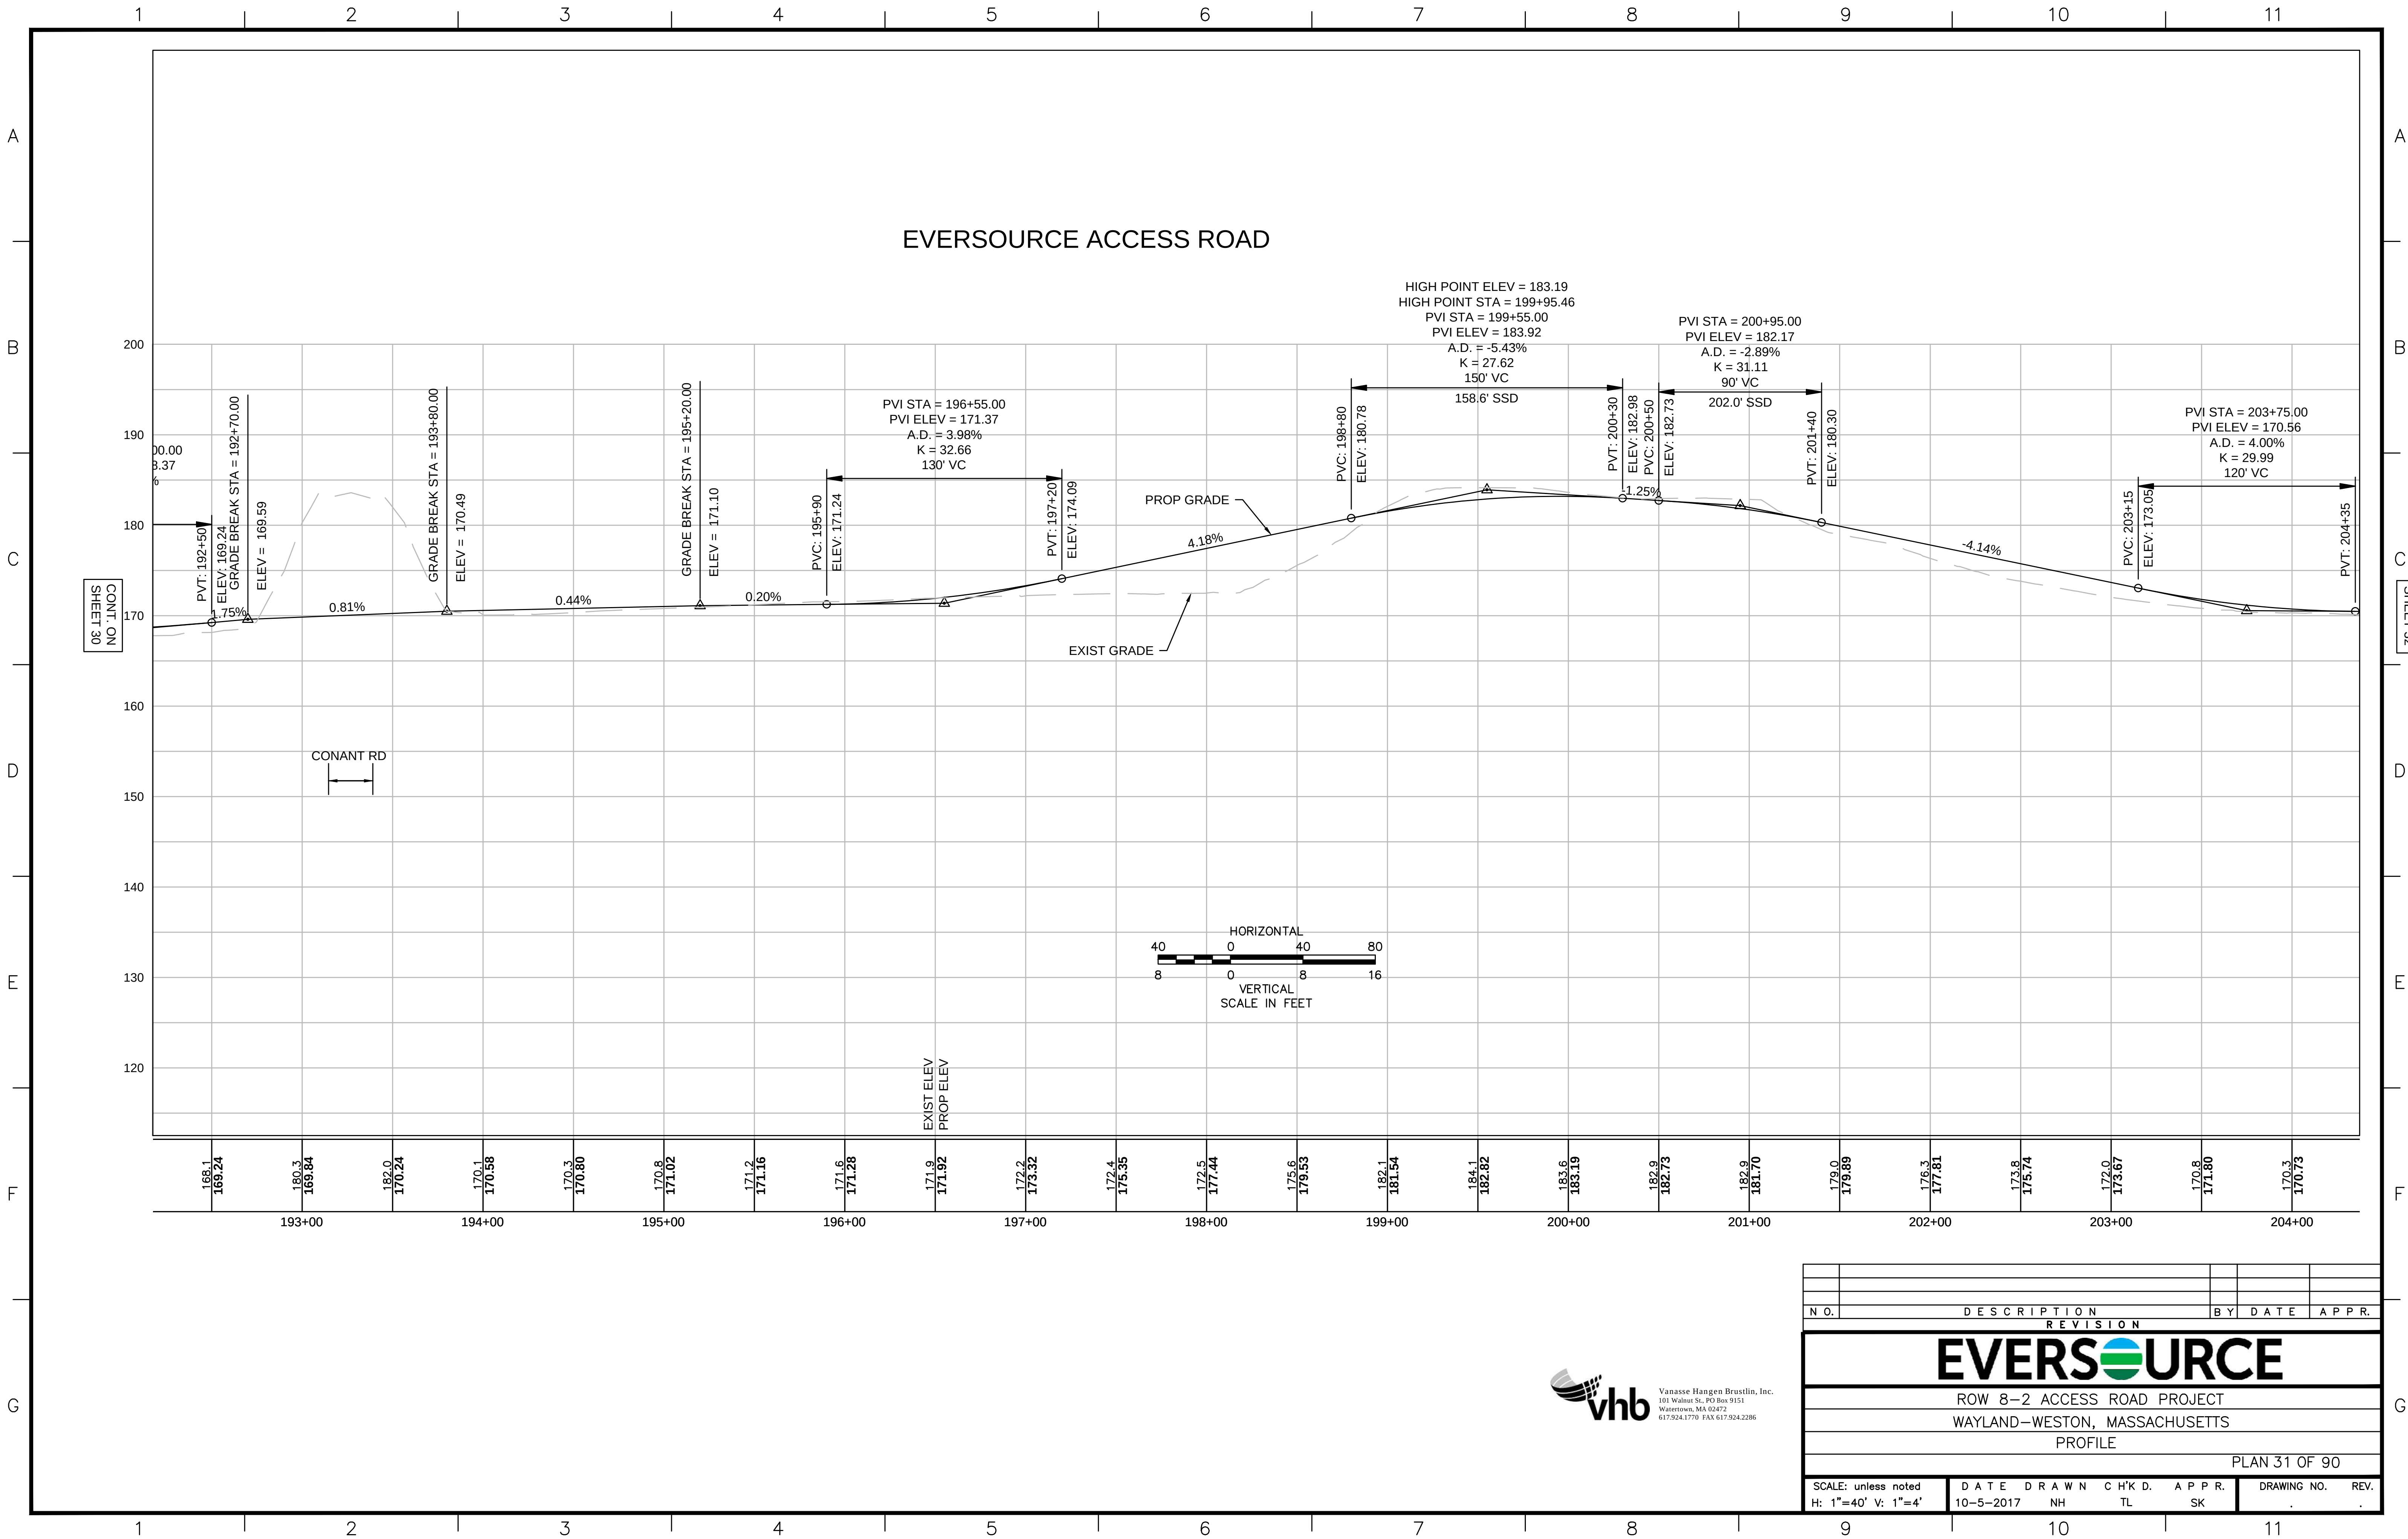


|                               |             |           |       |          |       |             |      |       |  |
|-------------------------------|-------------|-----------|-------|----------|-------|-------------|------|-------|--|
|                               |             |           |       |          |       |             |      |       |  |
|                               |             |           |       |          |       |             |      |       |  |
|                               |             |           |       |          |       |             |      |       |  |
| N O.                          | DESCRIPTION |           |       |          |       | BY          | DATE | APPR. |  |
| REVISION                      |             |           |       |          |       |             |      |       |  |
| EVERSOURCE                    |             |           |       |          |       |             |      |       |  |
| ROW 8-2 ACCESS ROAD PROJECT   |             |           |       |          |       |             |      |       |  |
| WAYLAND-WESTON, MASSACHUSETTS |             |           |       |          |       |             |      |       |  |
| PROFILE                       |             |           |       |          |       |             |      |       |  |
| PLAN 31 OF 90                 |             |           |       |          |       |             |      |       |  |
| SCALE: unless noted           |             | DATE      | DRAWN | C'H'K D. | APPR. | DRAWING NO. |      | REV.  |  |
| H: 1"=40' V: 1"=4'            |             | 10-5-2017 | NH    | TL       | SK    |             |      |       |  |



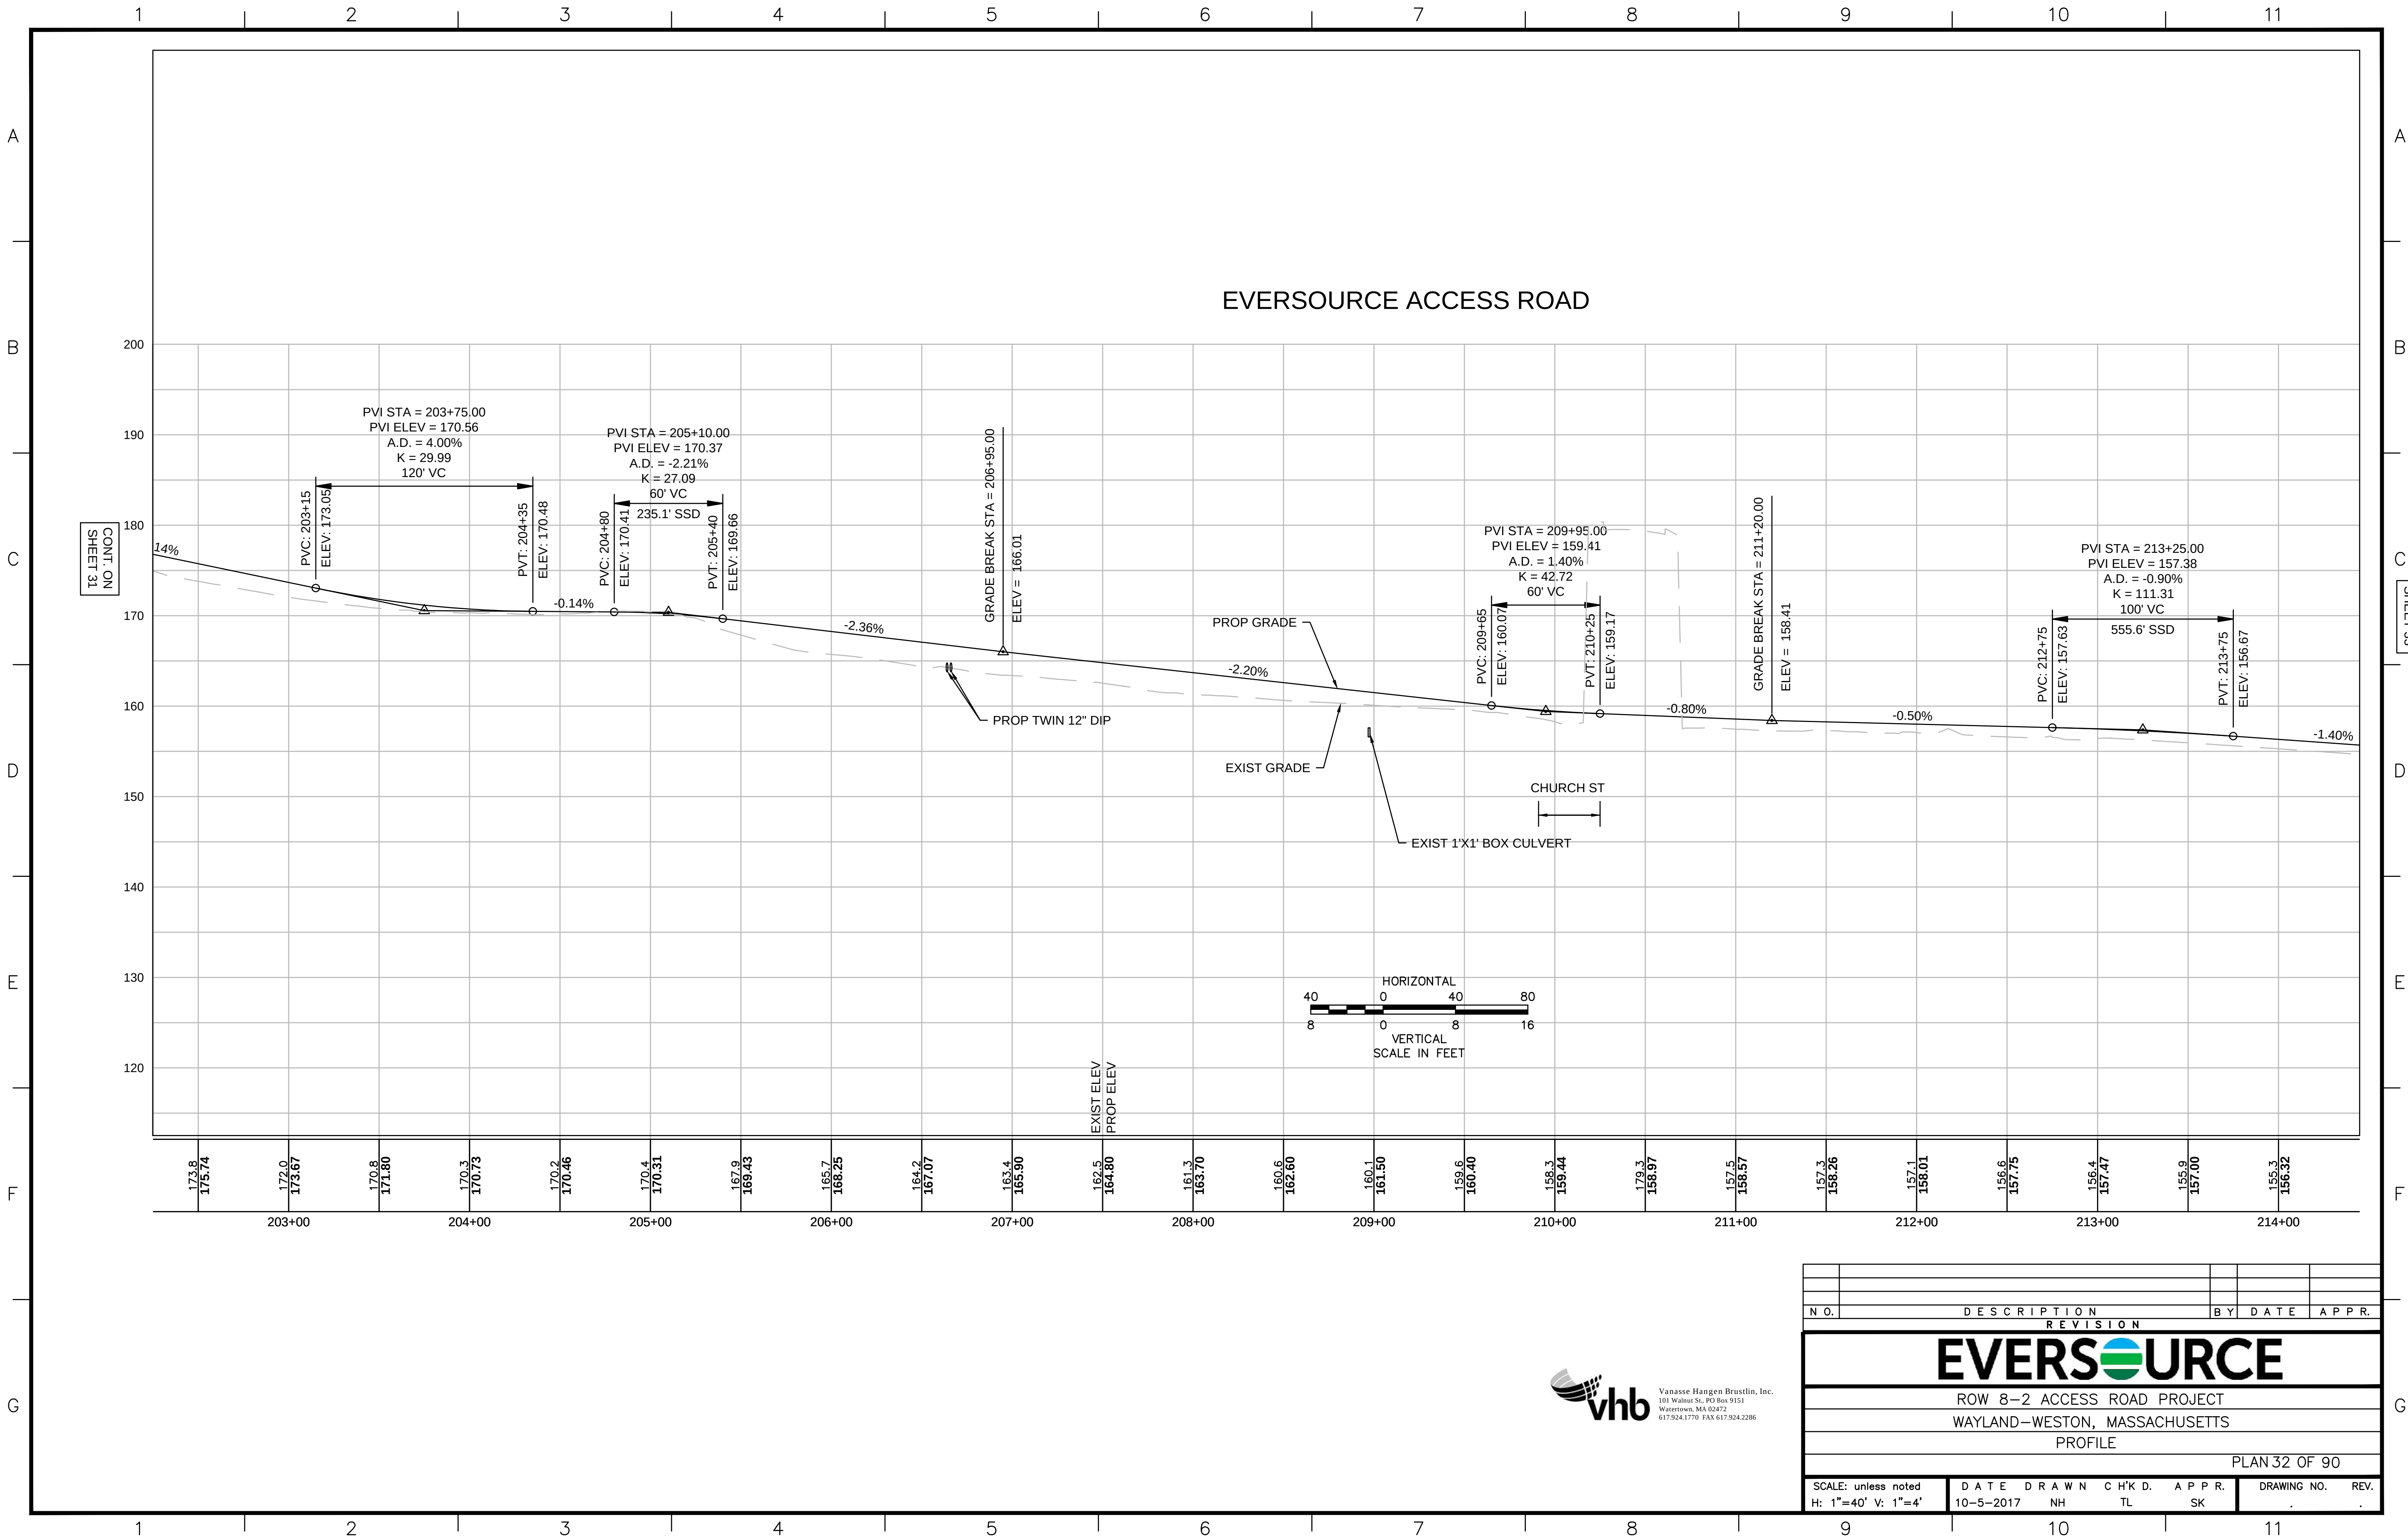


|                               |                       |           |           |            |          |             |         |          |  |
|-------------------------------|-----------------------|-----------|-----------|------------|----------|-------------|---------|----------|--|
|                               |                       |           |           |            |          |             |         |          |  |
|                               |                       |           |           |            |          |             |         |          |  |
|                               |                       |           |           |            |          |             |         |          |  |
| N O.                          | D E S C R I P T I O N |           |           |            |          | B Y         | D A T E | A P P R. |  |
| R E V I S I O N               |                       |           |           |            |          |             |         |          |  |
| EVERSOURCE                    |                       |           |           |            |          |             |         |          |  |
| ROW 8-2 ACCESS ROAD PROJECT   |                       |           |           |            |          |             |         |          |  |
| WAYLAND-WESTON, MASSACHUSETTS |                       |           |           |            |          |             |         |          |  |
| PROFILE                       |                       |           |           |            |          |             |         |          |  |
| PLAN 32 OF 90                 |                       |           |           |            |          |             |         |          |  |
| SCALE: unless noted           |                       | D A T E   | D R A W N | C 'H' K D. | A P P R. | DRAWING NO. |         | REV.     |  |
| H: 1"=40' V: 1"=4'            |                       | 10-5-2017 | NH        | TL         | SK       | .           |         | .        |  |




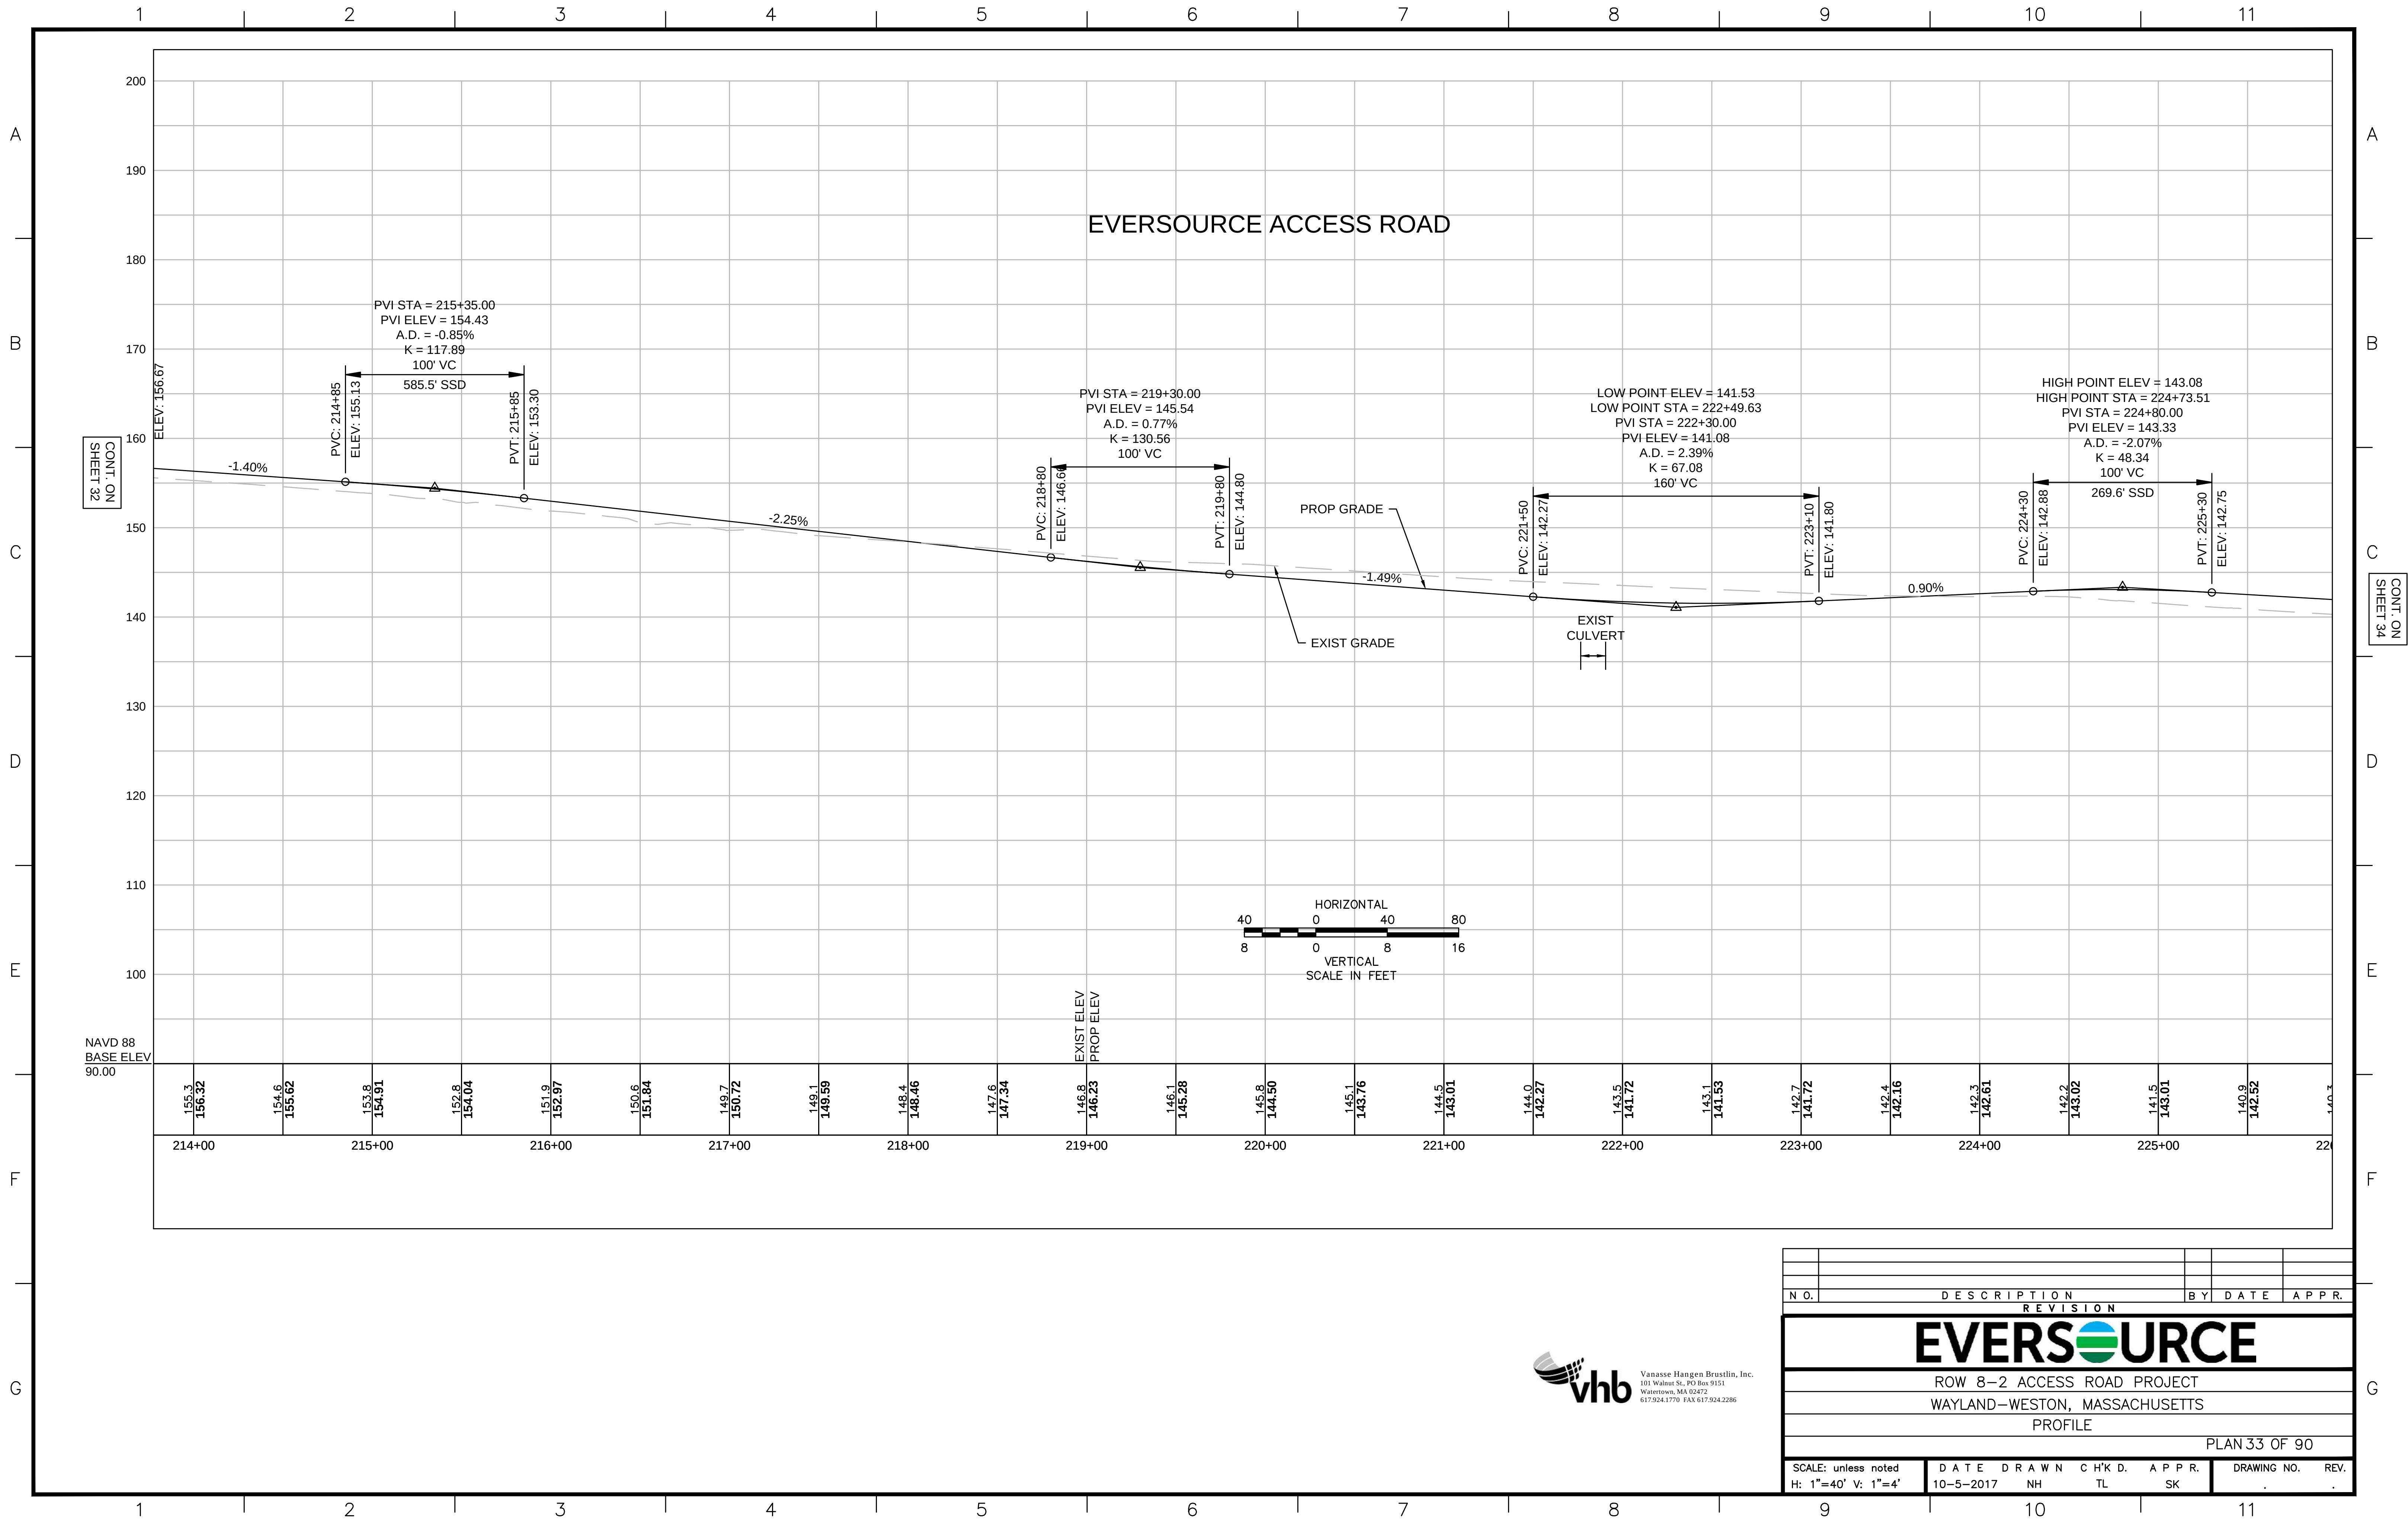




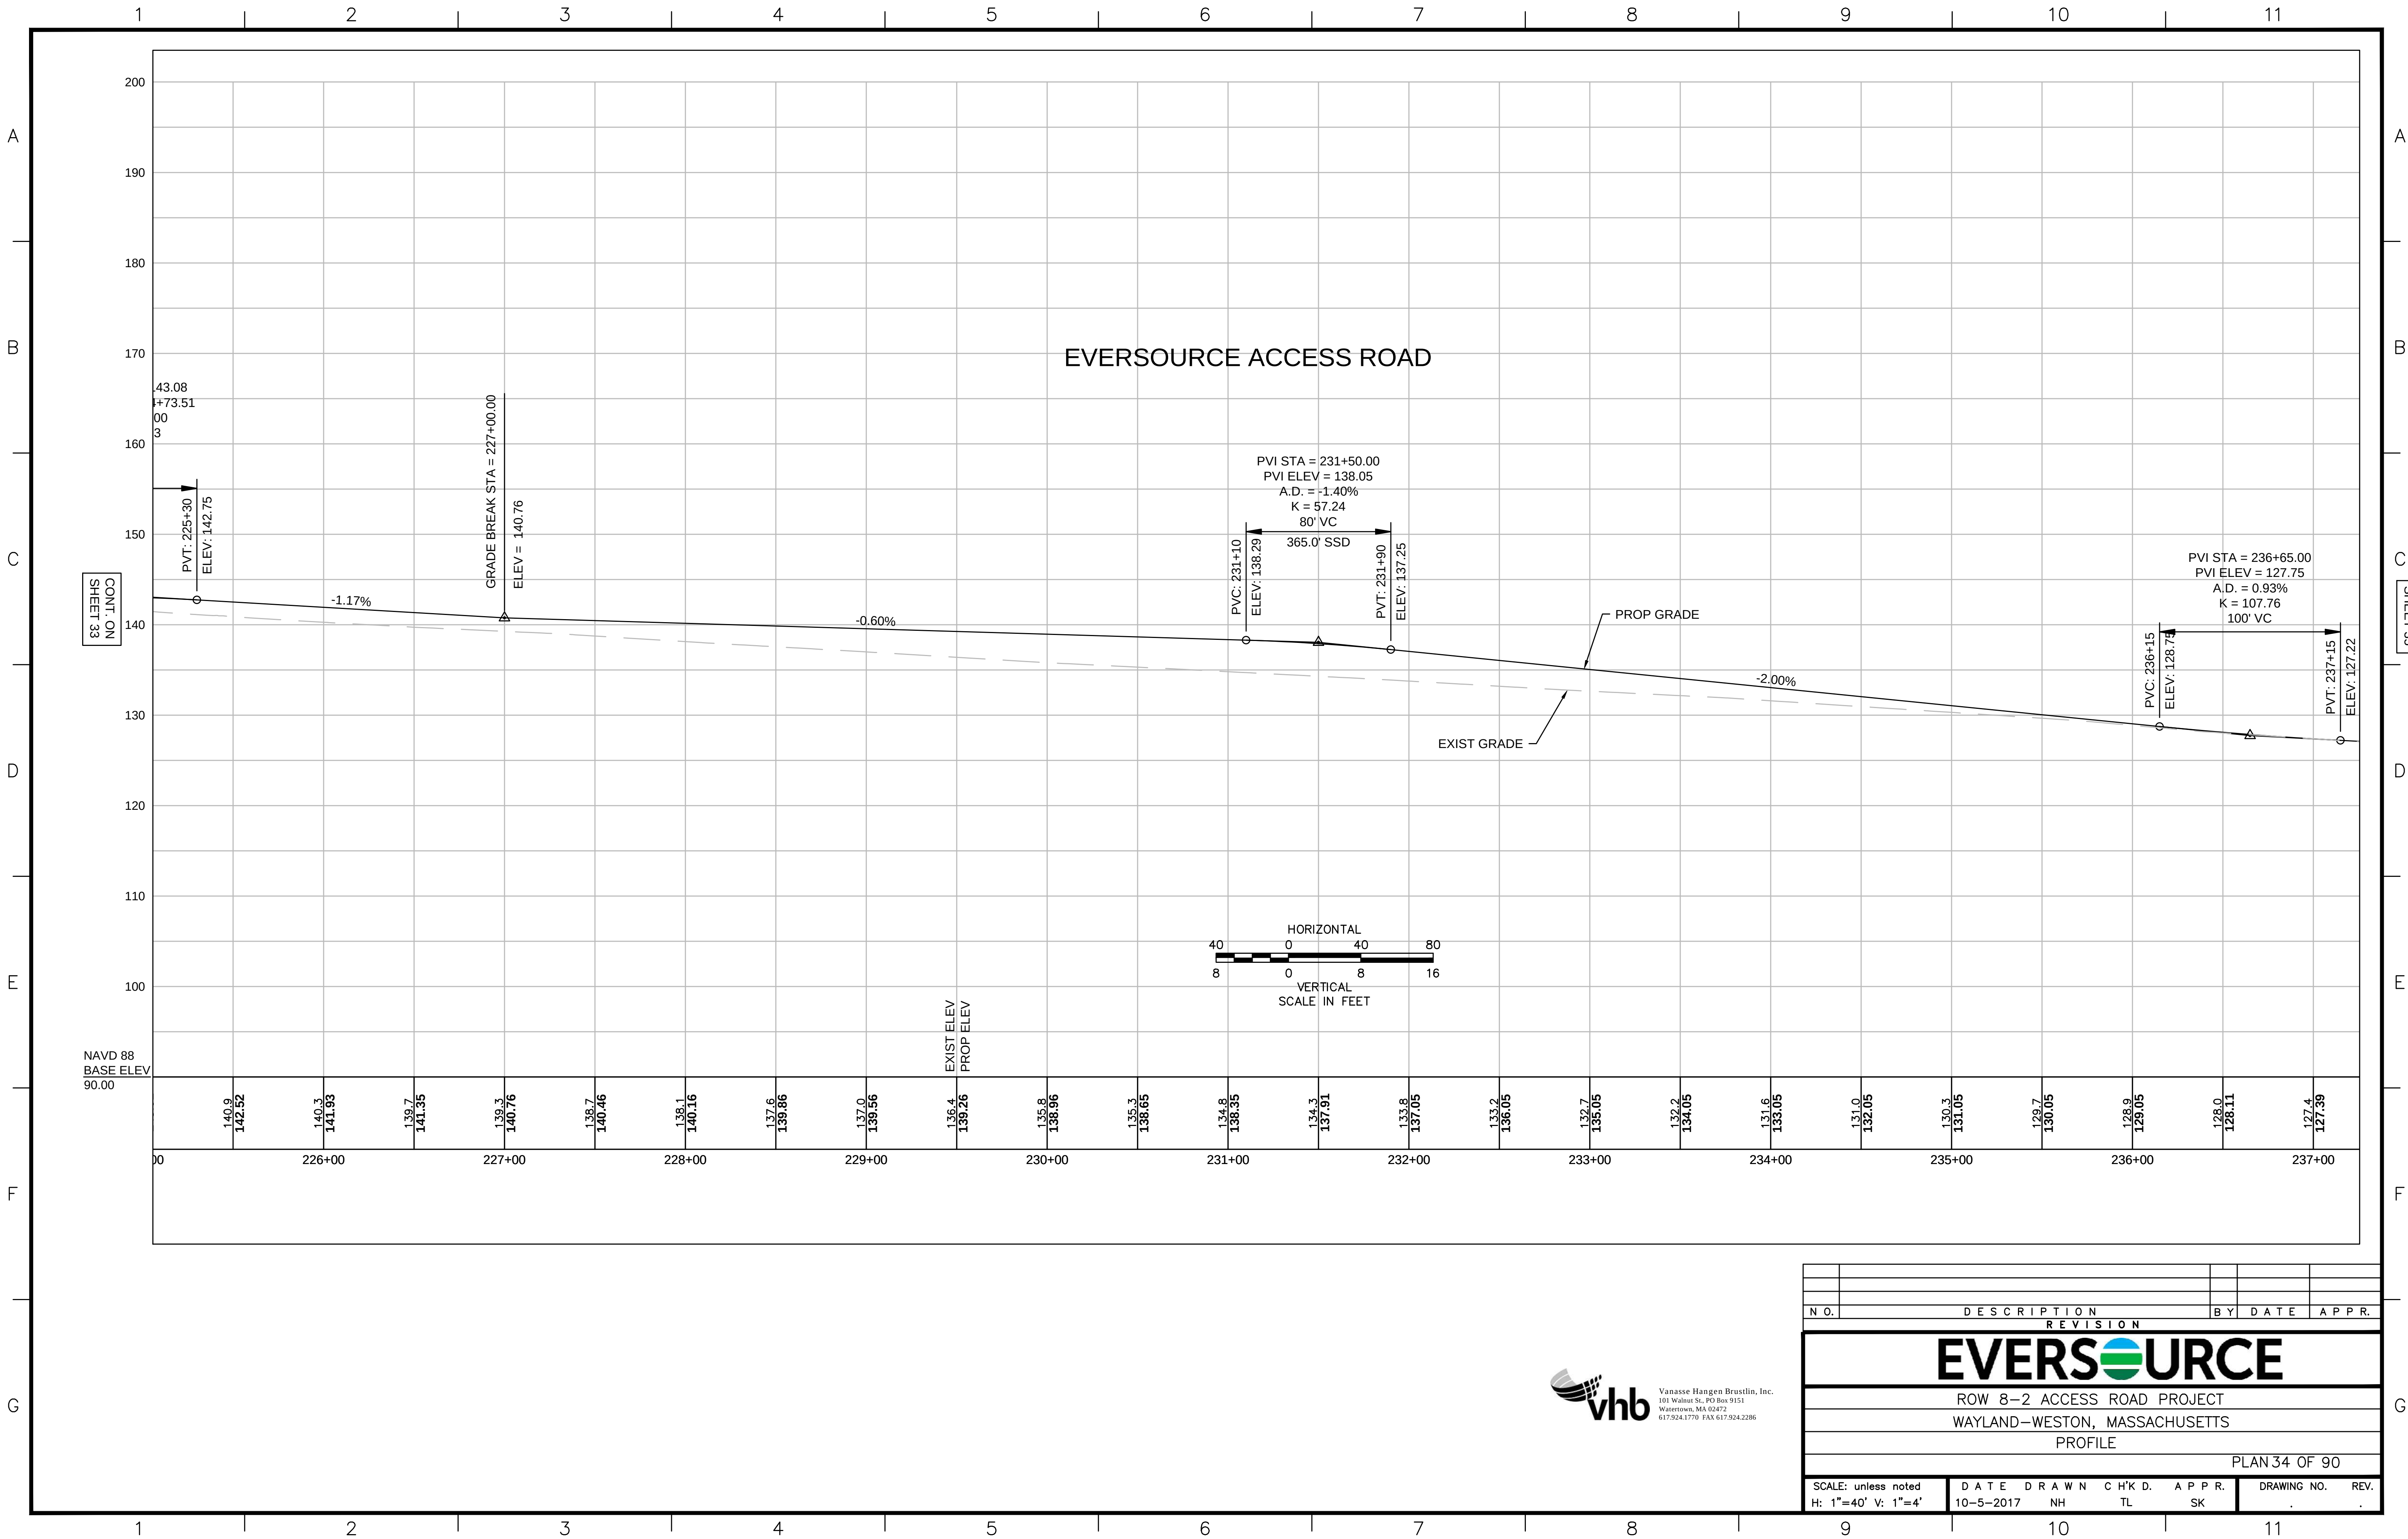



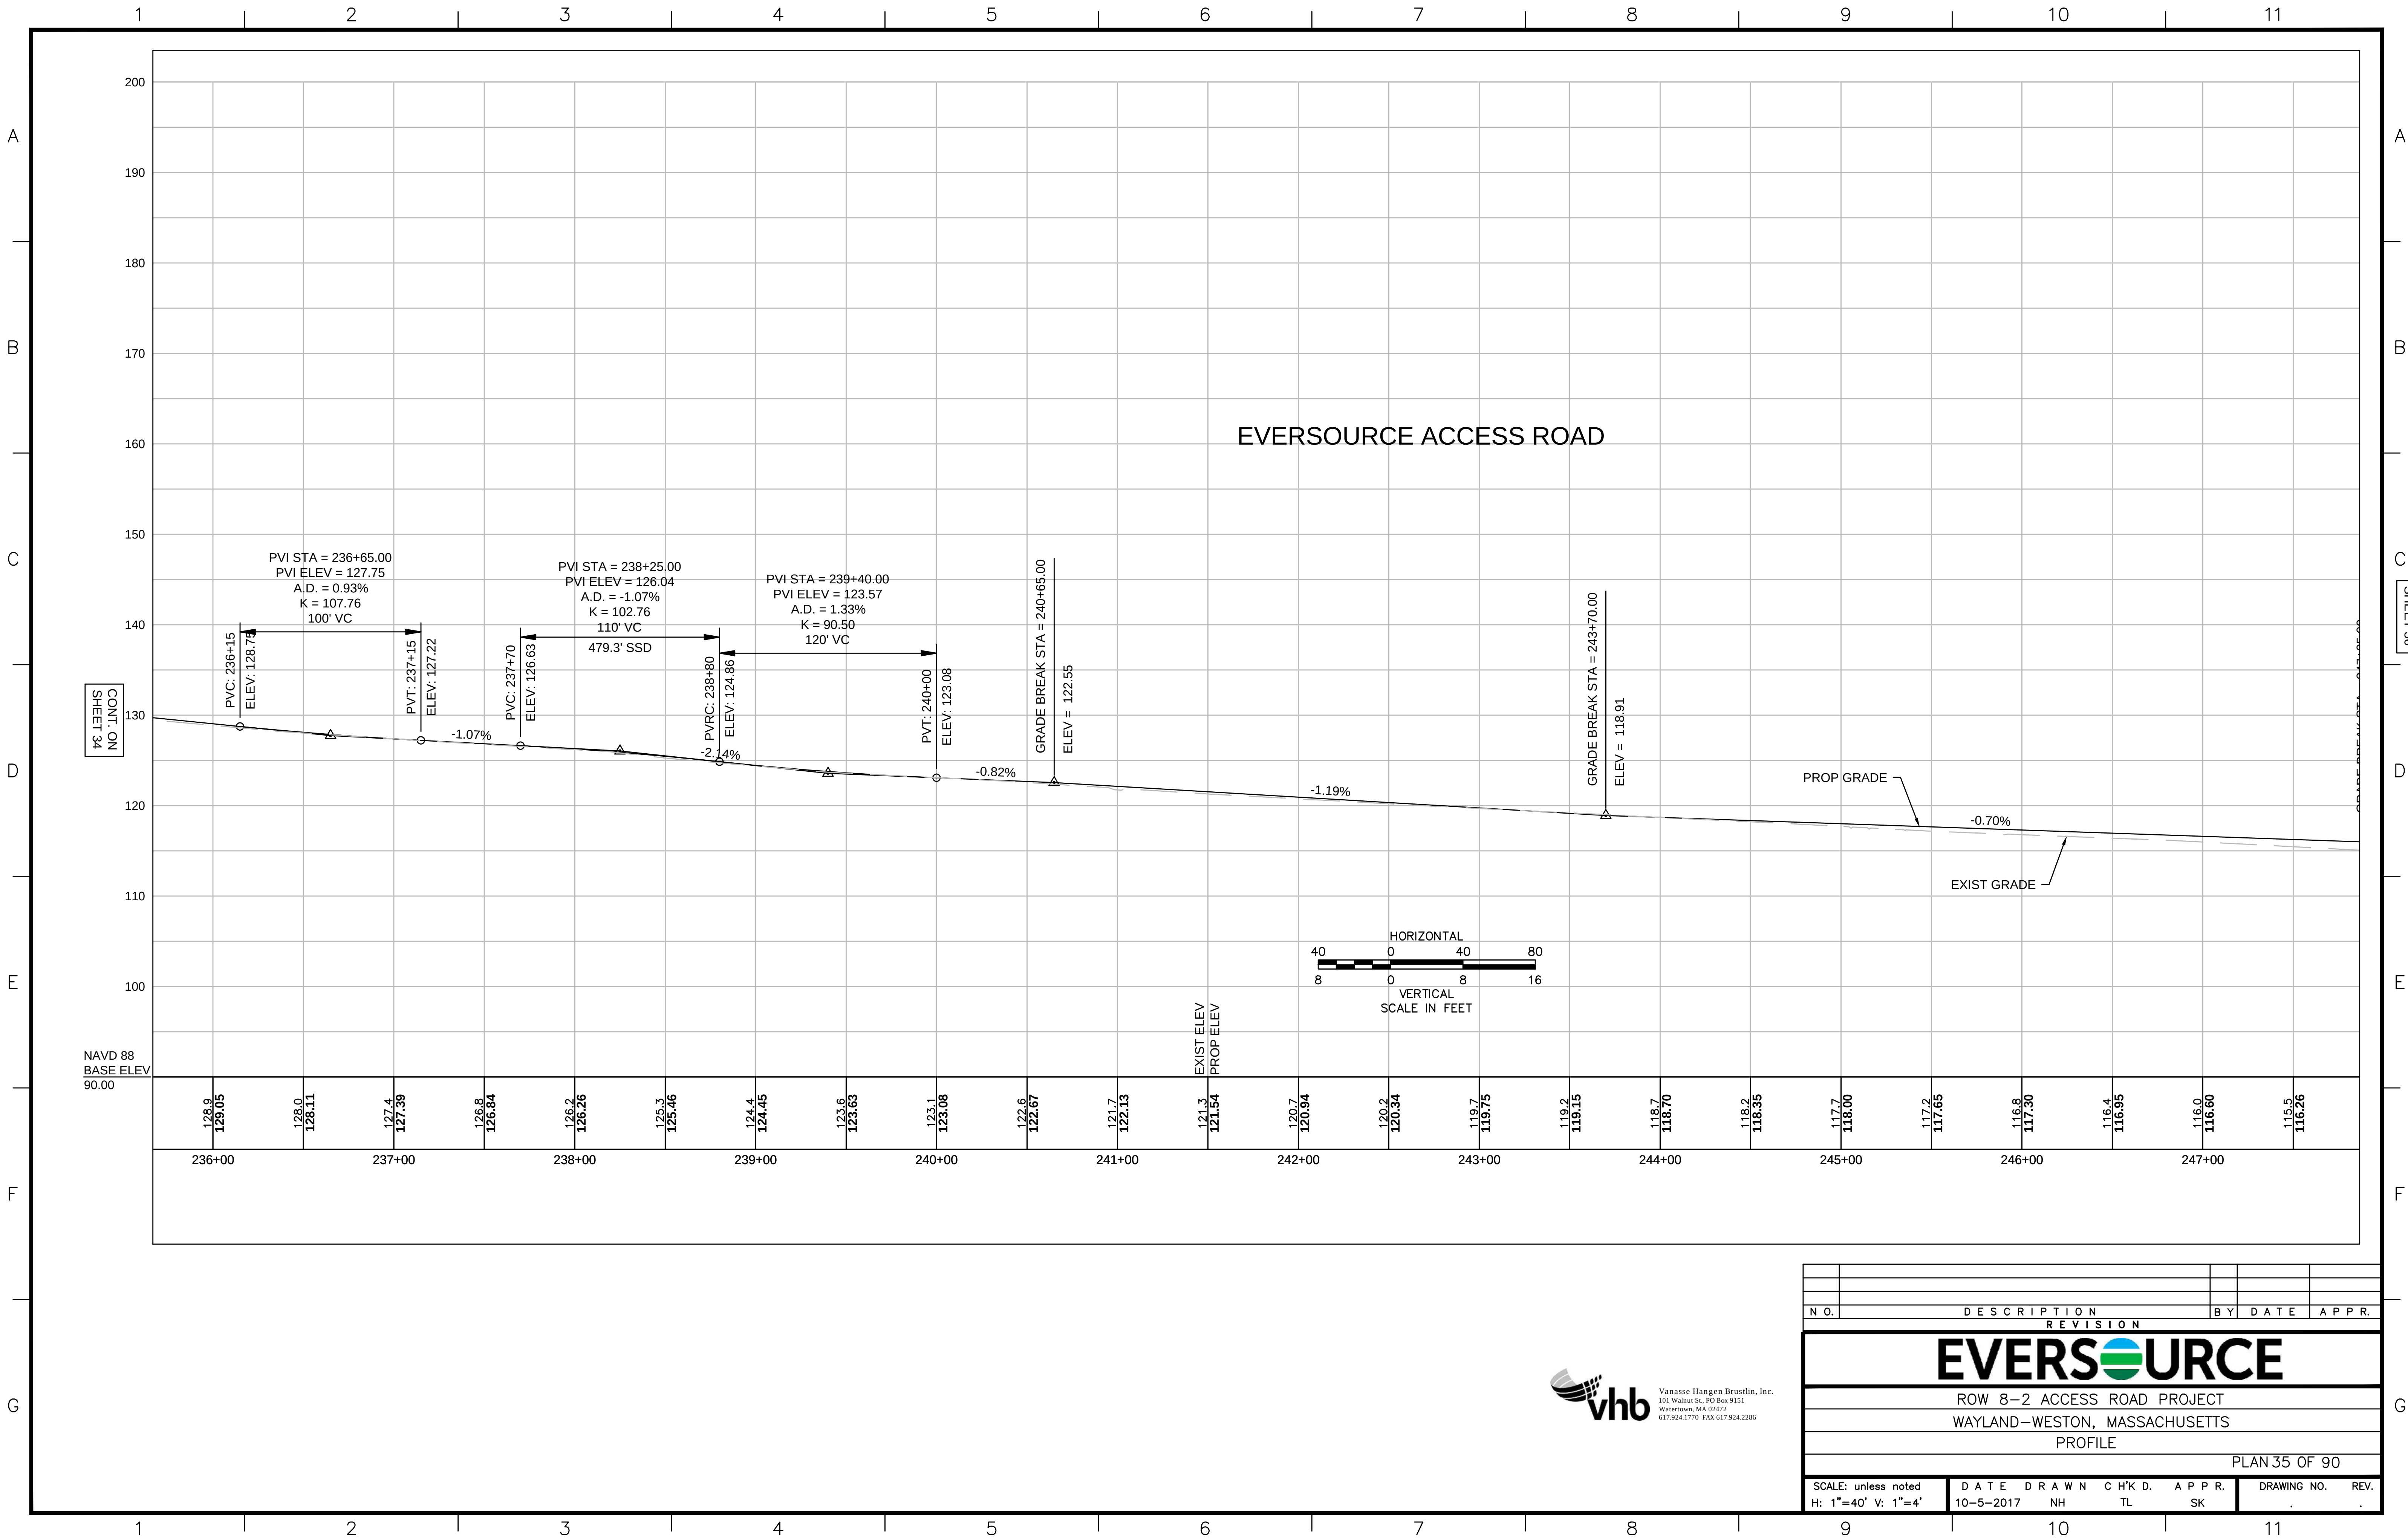



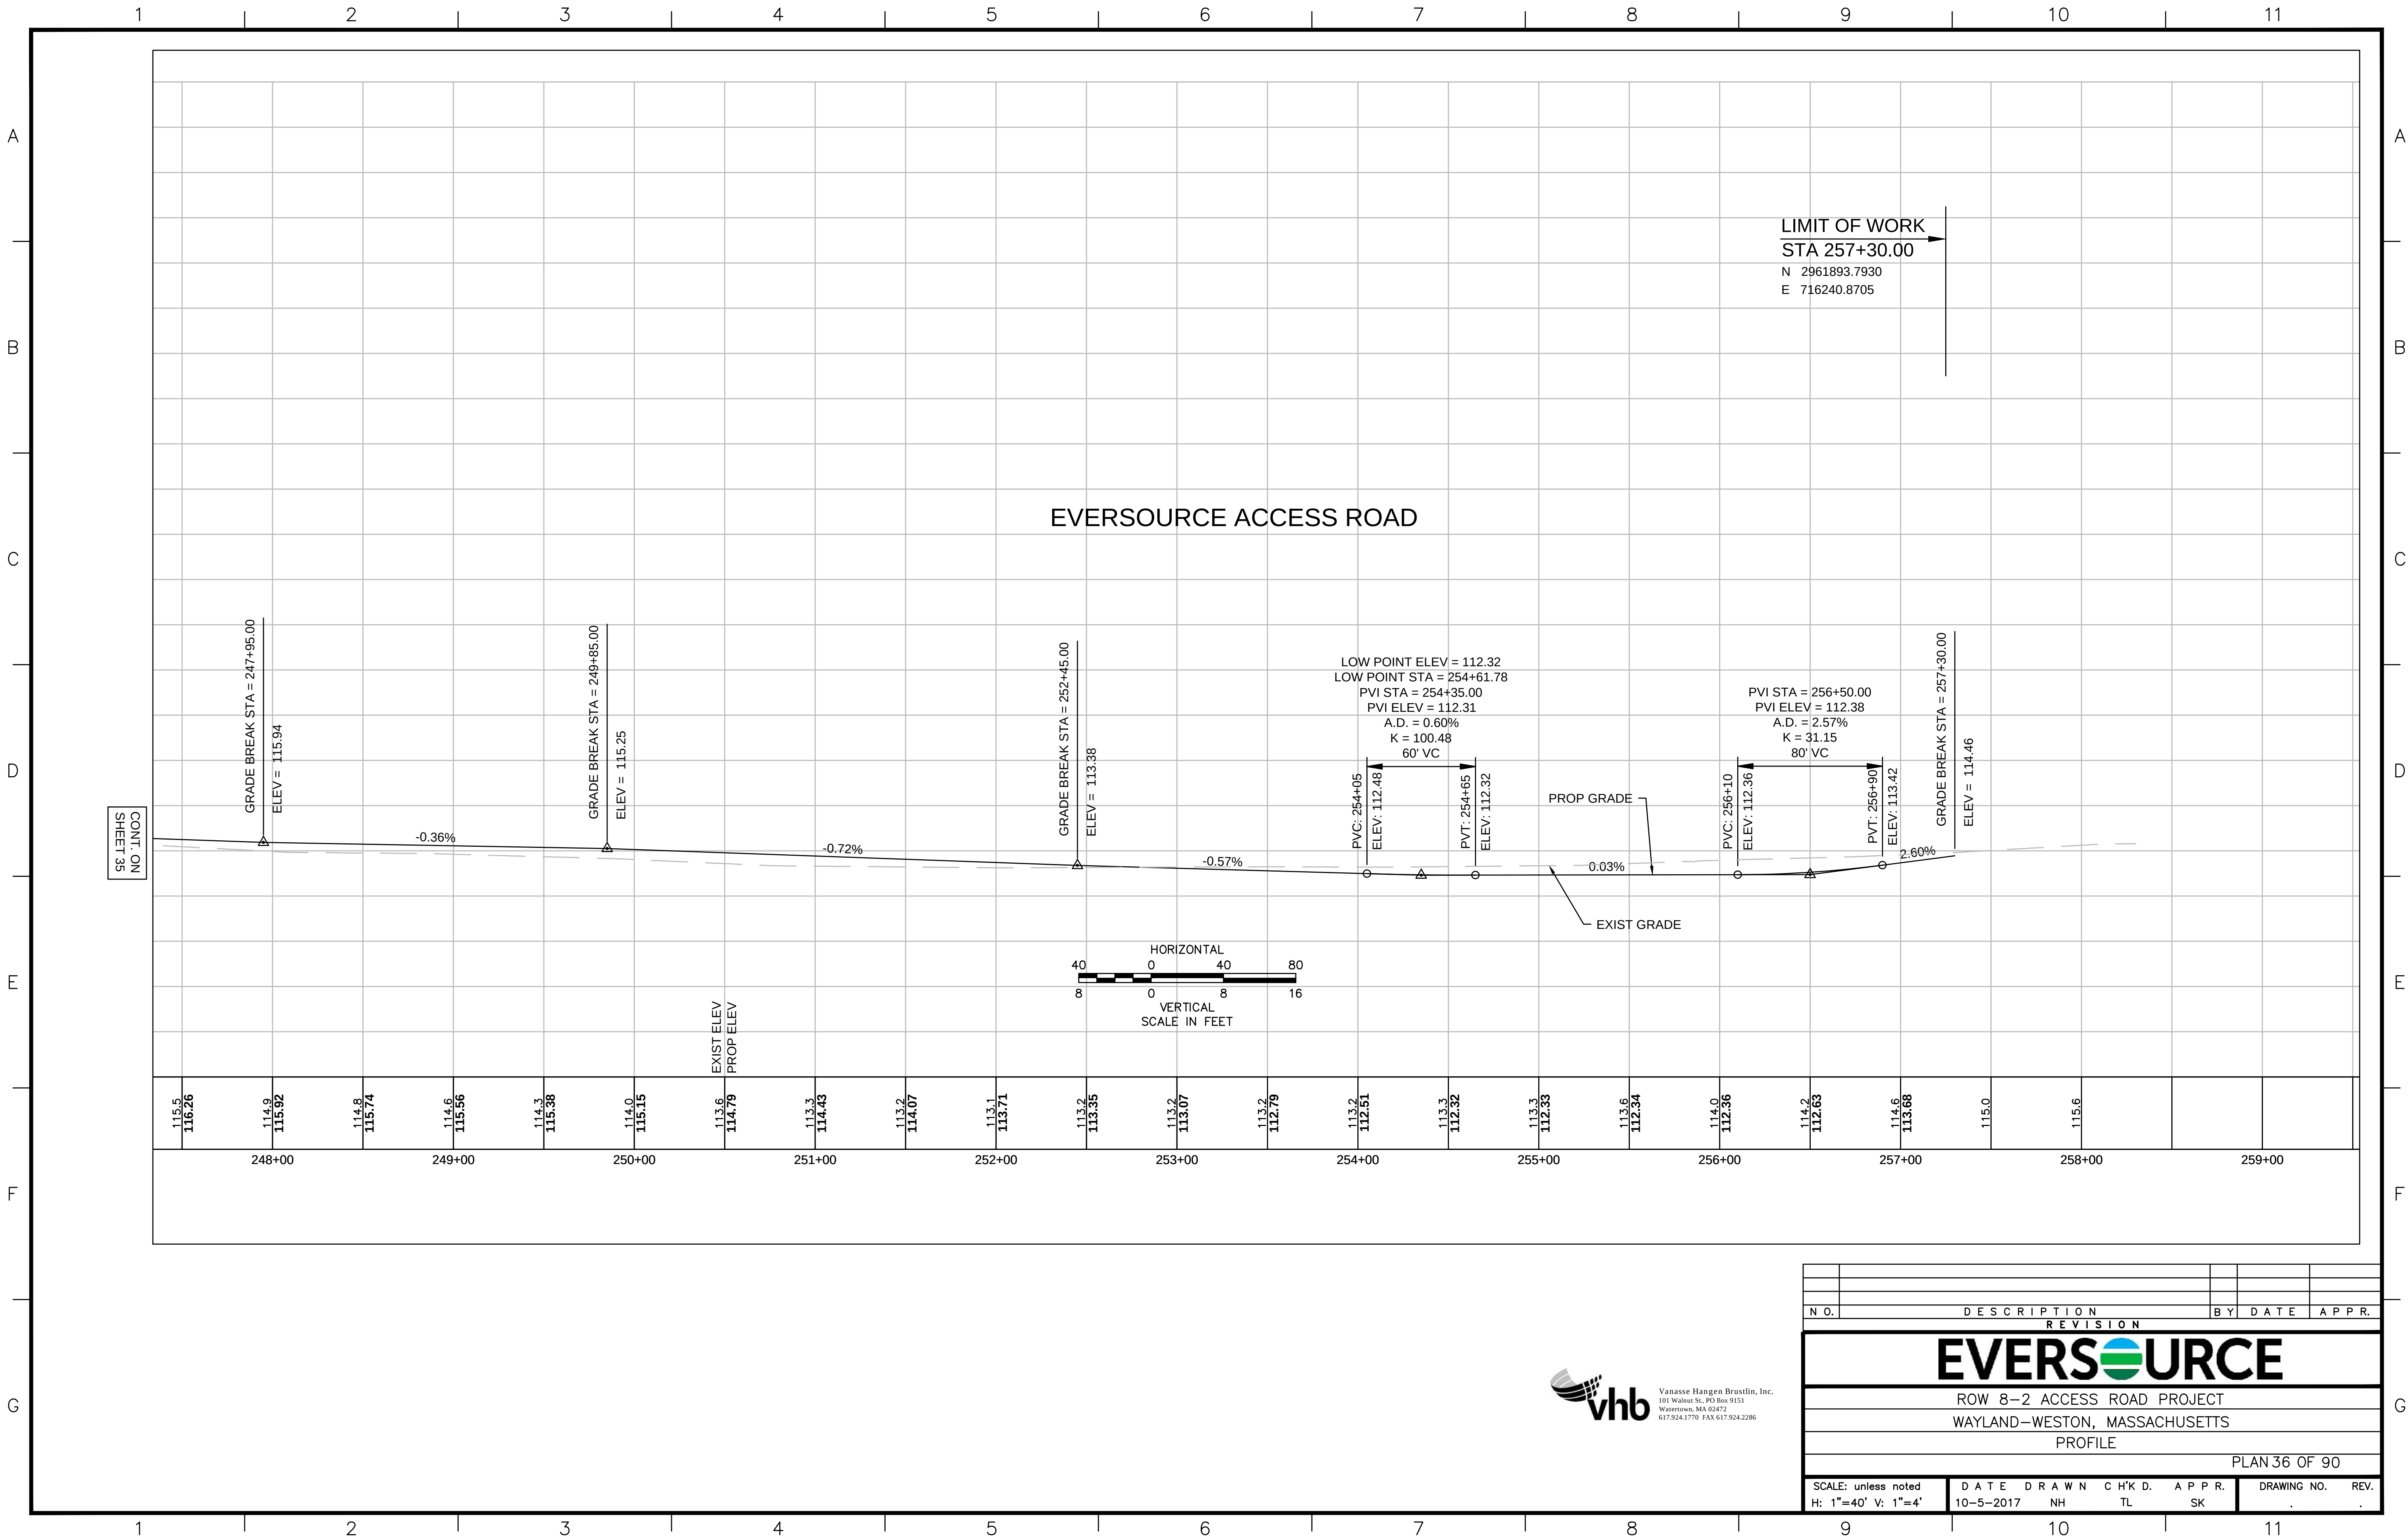

|                                           |                   |             |               |             |                         |
|-------------------------------------------|-------------------|-------------|---------------|-------------|-------------------------|
|                                           |                   |             |               |             |                         |
|                                           |                   |             |               |             |                         |
| N.O.                                      | DESCRIPTION       | BY          | DATE          | APPR.       |                         |
| REVISION                                  |                   |             |               |             |                         |
| EVERSOURCE                                |                   |             |               |             |                         |
| ROW 8-2 ACCESS ROAD PROJECT               |                   |             |               |             |                         |
| WAYLAND-WESTON, MASSACHUSETTS             |                   |             |               |             |                         |
| PROFILE                                   |                   |             |               |             |                         |
| PLAN 36 OF 90                             |                   |             |               |             |                         |
| SCALE: unless noted<br>H: 1"=40' V: 1"=4' | DATE<br>10-5-2017 | DRAWN<br>NH | CH'K'D.<br>TL | APPR.<br>SK | DRAWING NO. REV.<br>. . |




## WETLAND RESTORATION NOTES

1. THE REMOVAL OF THE TRACK AND THE TIES SHALL BE DONE UNDER THE SUPERVISION OF AN EXPERIENCED WETLAND SCIENTIST.
2. CONSTRUCTION OF THE WETLAND RESTORATION AREA SHALL INCLUDE SOIL PLACEMENT, SEEDING, AND SHALL BE PERFORMED UNDER THE SUPERVISION OF AN EXPERIENCED WETLAND SCIENTIST.
3. RESTORATION SHALL INCLUDE THE IDENTIFICATION AND REMOVAL OF INVASIVE SPECIES INCLUDING BUT NOT LIMITED TO: GLOSSY BUCKTHORN (*RHAMUS FRANGULA*) AND PURPLE LOOSESTRIPE (*LYTHRUM SALICARIA*). INVASIVE SPECIES SHALL BE REMOVED BY HAND AND UNDER THE DIRECTION OF A WETLAND SCIENTIST.
4. WETLAND SOILS SHALL BE CREATED BY THE CONTRACTOR FOR THIS PROJECT. CREATED SOILS SHALL CONSIST OF A 1:1 MIXTURE (OR EQUAL VOLUMES) OF ORGANIC AND MINERAL MATERIALS (IN THE LOAMY SAND TO SAND RANGE). CLEAN LEAF OR COMMERCIALY AVAILABLE COMPOST IS THE PREFERRED AMENDMENT TO ACHIEVE THIS STANDARD, THOUGH OTHER MATERIALS MAY BE USED IF APPROVED BY THE WETLAND SCIENTIST.
5. ONCE WETLAND SOILS HAVE BEEN PLACED, EQUIPMENT, VEHICLES, ETC. EXERTING A GROUND PRESSURE OF 3 PSI OR GREATER SHALL NO LONGER BE ALLOWED IN THIS AREA TO AVOID COMPACTION OF WETLAND SOILS.
6. FALLEN LOGS, BRANCHES, AND OTHER NATURAL WOODY DEBRIS SHALL BE COLLECTED AND STOCKPILED FOR RELOCATION TO THE RESTORATION AREA TO PROVIDE BENEFICIAL HABITAT FEATURES FOR WILDLIFE. THIS MATERIAL SHALL BE DISTRIBUTED TO COVER THE RESTORATION AREA. THESE MATERIALS SHALL NOT INCLUDE ANY KNOWN INVASIVE SPECIES.
7. THE EROSION CONTROL BARRIERS SHALL BE DISASSEMBLED AND PROPERLY DISPOSED OF BY CONTRACTOR AS SOON AS ALL AREAS UPGRADIENT OF THESE BARRIERS ARE STABILIZED WITH VEGETATION, UPON APPROVAL BY THE CONSERVATION COMMISSION. ANY SEDIMENT COLLECTED BY ANY BARRIER SHALL BE REMOVED AND DISPOSED OF IN A MANNER THAT PREVENTS EROSION AND TRANSPORT TO A WATERWAY OR WETLAND.
8. SOILS ALONG THE WETLAND EDGE ARE TO BE REVIEWED IN THE FIELD BY A WETLAND SCIENTIST AT THE TIME OF CONSTRUCTION. THE INTENT IS TO MATCH EXISTING GRADES AT THE WETLAND EDGE.
9. THE TOPOGRAPHY OF THE RESTORATION AREA IS INTENDED TO MIMIC THAT OF A NATURAL WETLAND SURFACE AND DOES NOT NEED TO BE GRADED FLAT. SMALL RUTS AND MOUNDS ARE ACCEPTABLE AS THEY PROVIDE A VARIETY OF HABITATS FOR PLANT AND ANIMAL SPECIES, BUT SHALL BE REVIEWED BY THE WETLAND SCIENTIST.
10. UPON COMPLETION, THE RESTORATION AREA SHOULD BE MONITORED BY THE WETLAND SCIENTIST FOR THREE GROWING SEASONS WITH BI-ANNUAL REPORTS SUBMITTED TO THE APPLICABLE PERMITTING AGENCIES IN LATE SPRING AND MID FALL.
11. WETLAND HYDROLOGY SHALL BE OBSERVED DURING THE SPRING AND FALL BY THE WETLAND SCIENTIST FOR THE FIRST TWO YEARS AND REPRESENTATIVE PHOTOGRAPHS SHALL BE TAKEN AT THESE TIMES.
12. MONITORING SHALL INCLUDE THE IDENTIFICATION AND REMOVAL OF INVASIVE SPECIES INCLUDING BUT NOT LIMITED TO: GLOSSY BUCKTHORN (*RHAMUS FRANGULA*), PURPLE LOOSESTRIPE (*LYTHRUM SALICARIA*) AND JAPANESE KNOTWEED (*POLYGONUM CUSPIDATUM*).


## CONSTRUCTION SEQUENCING:

WORK IN THE WETLAND RESTORATION AREA SHOULD OCCUR IN SUMMER MONTHS WHEN SOILS ARE DRIER IN ORDER TO MINIMIZE DISTURBANCE. BELOW IS A GENERAL CONSTRUCTION SEQUENCE:


1. INSTALL CONSTRUCTION FENCE ON SOUTH SIDE OF CONSTRUCTION MATS.
2. REMOVE RAILS WHILE PLACING CONSTRUCTION MATS BEHIND (ON TIES) AS RAILS ARE REMOVED, WORKING INTO THE RESTORATION AREA.
3. FROM CONSTRUCTION MAT PLATFORM: REMOVE TIES, FILL VOIDS WITH WETLAND SOILS, AND REMOVE CONSTRUCTIONS MATS WHILE WORKING BACK OUT OF THE RESTORATION AREA.
4. ONCE ALL CONSTRUCTION MATS ARE REMOVED, NO EQUIPMENT SHALL BE USED IN THE NEWLY RESTORED AREA. PLACED WETLAND SOILS SHALL BE RAKED AND SEEDED BY HAND. EXPOSED SOILS WILL BE STABILIZED WITH STRAW MULCH.
5. CONSTRUCTION FENCING WILL BE REMOVED BY HAND UPON COMPLETION OF THE WETLAND RESTORATION AND STABILIZATION.

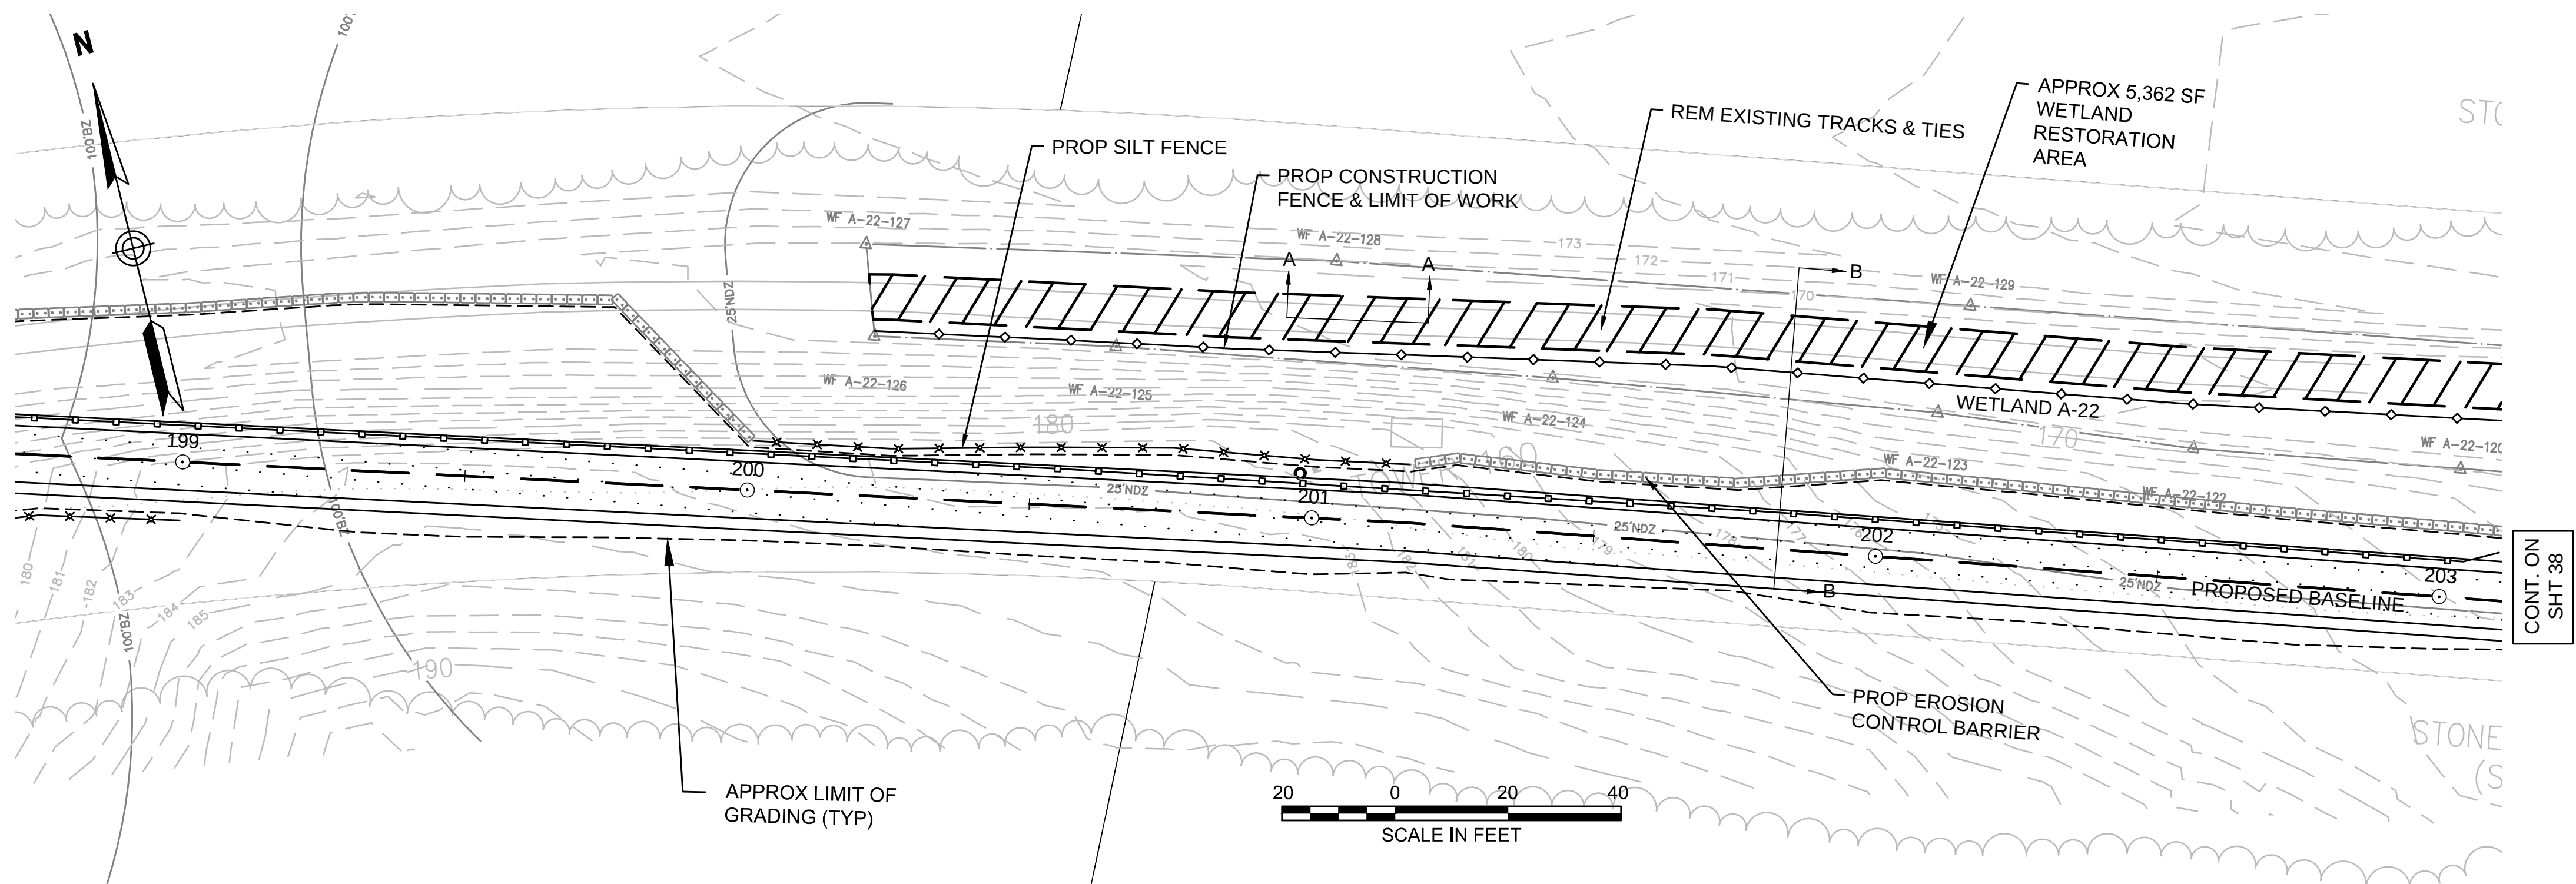

## SECTION A-A

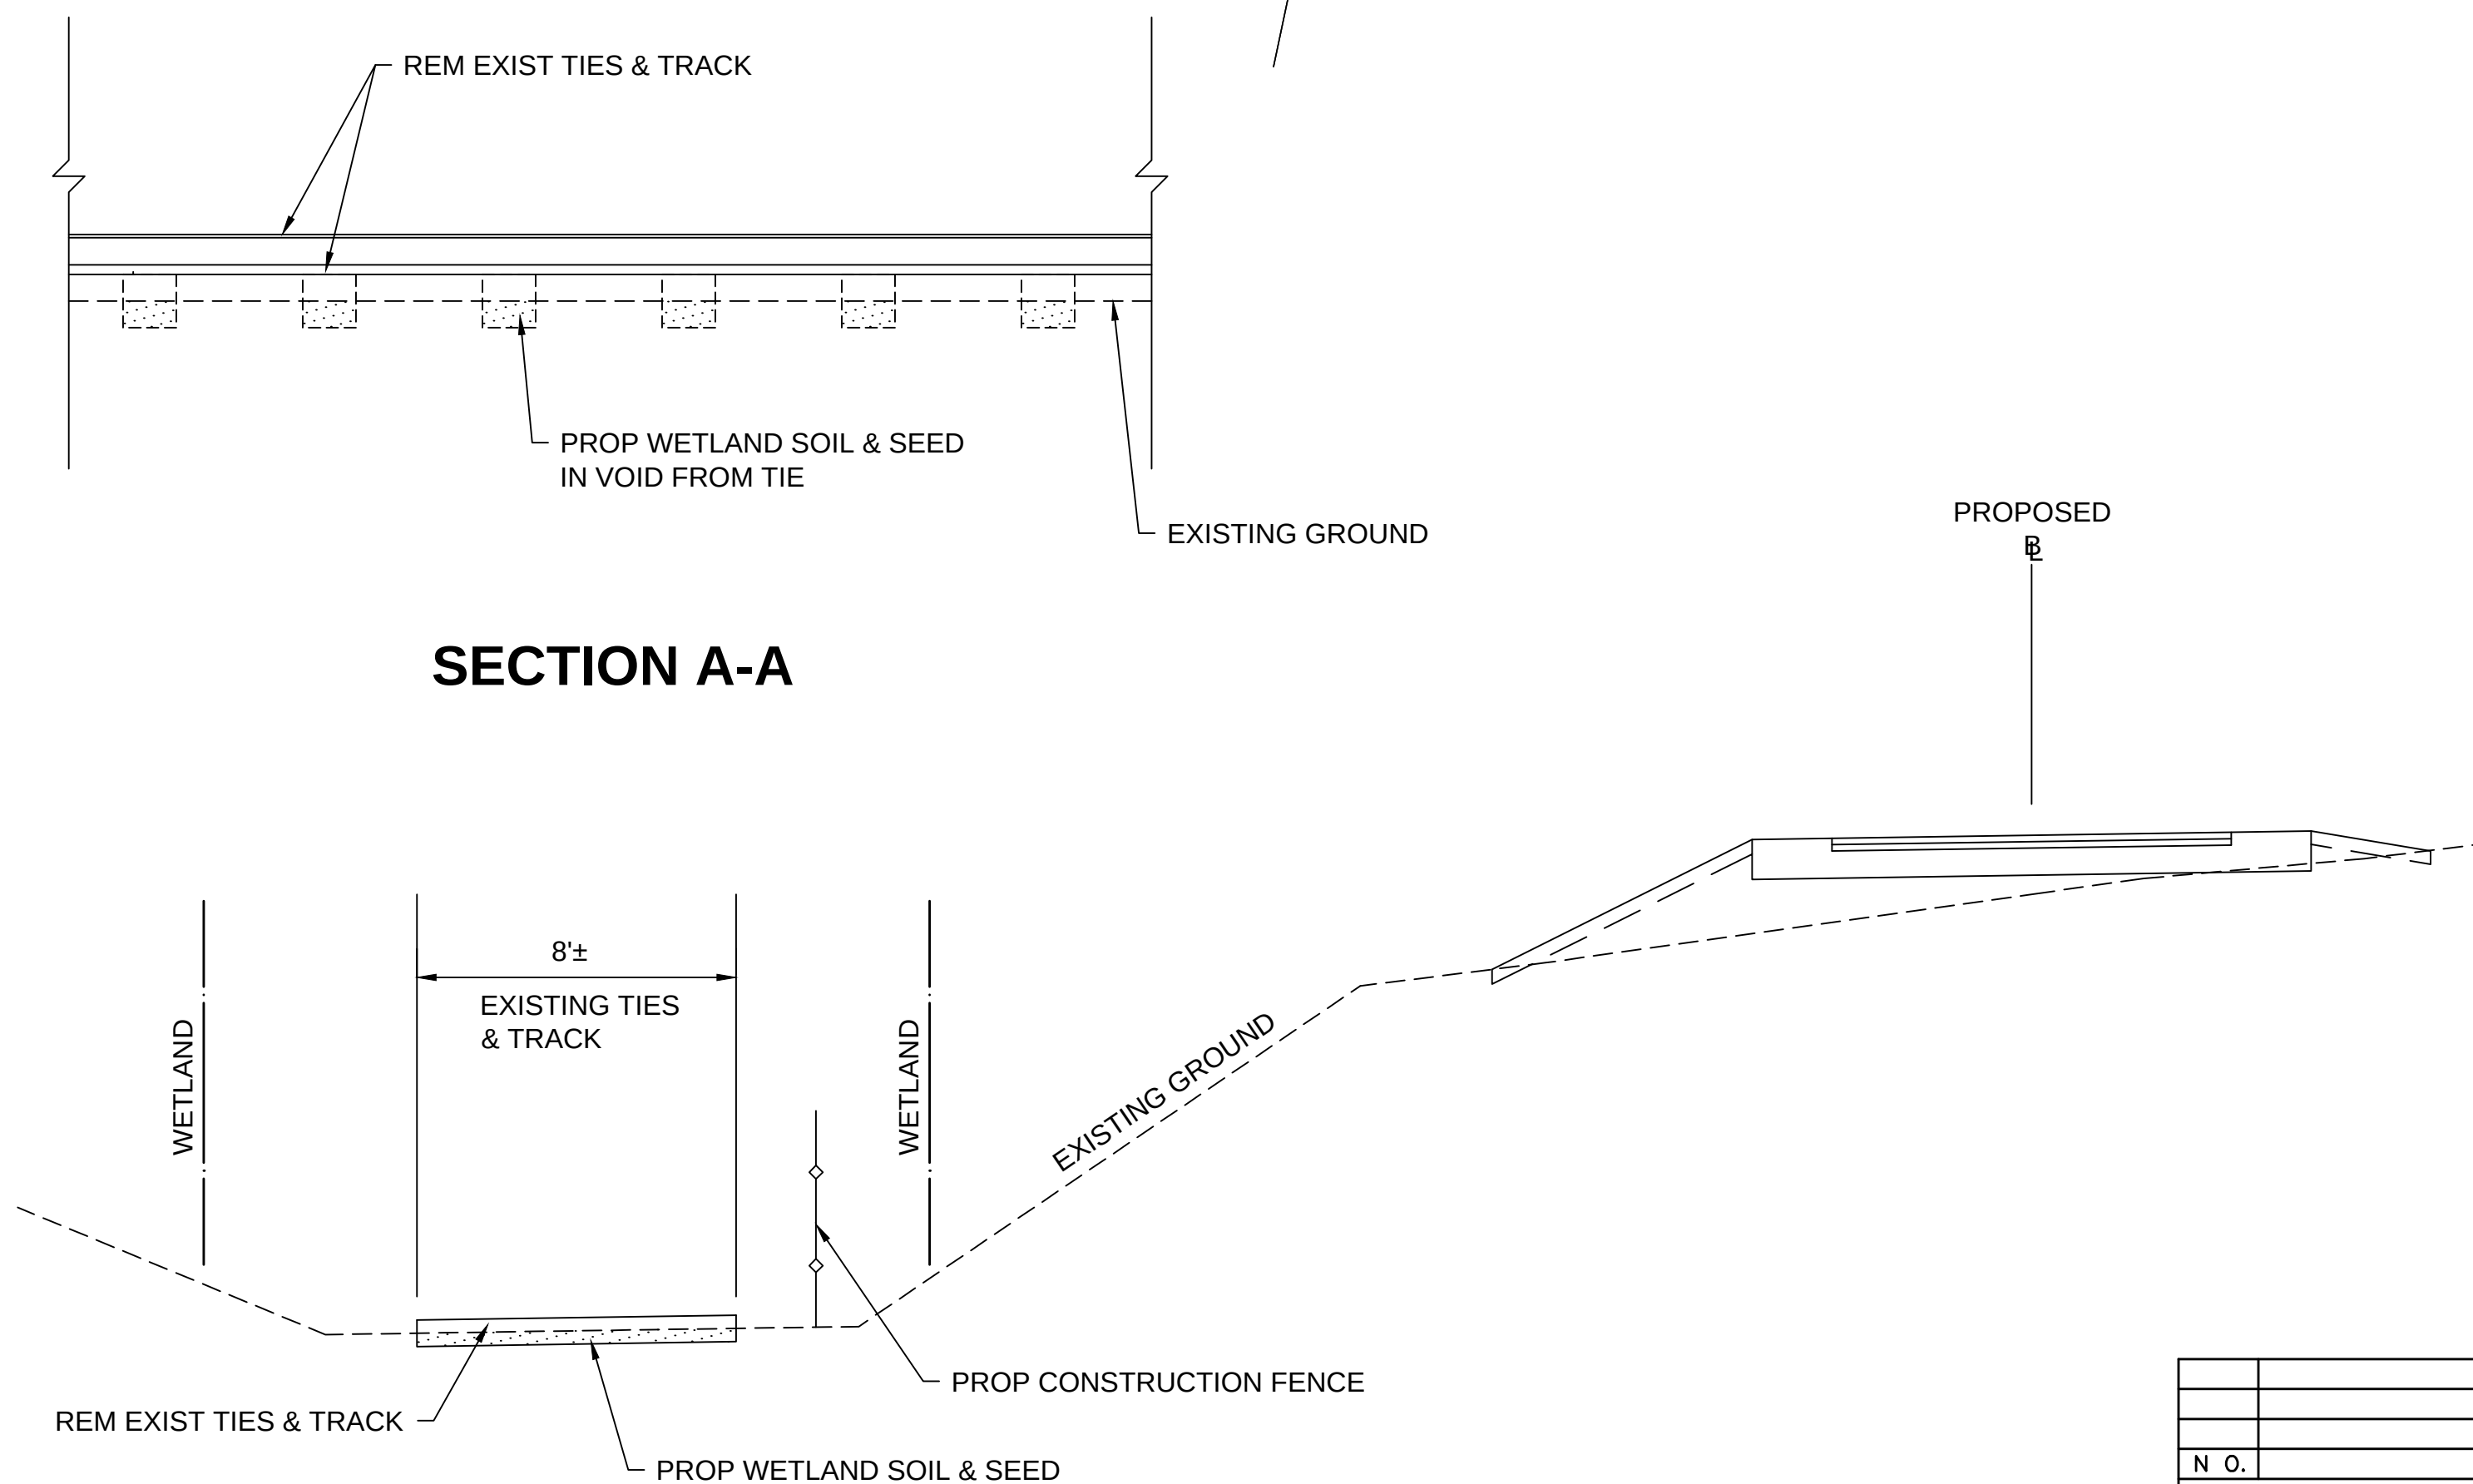


## SECTION B-B

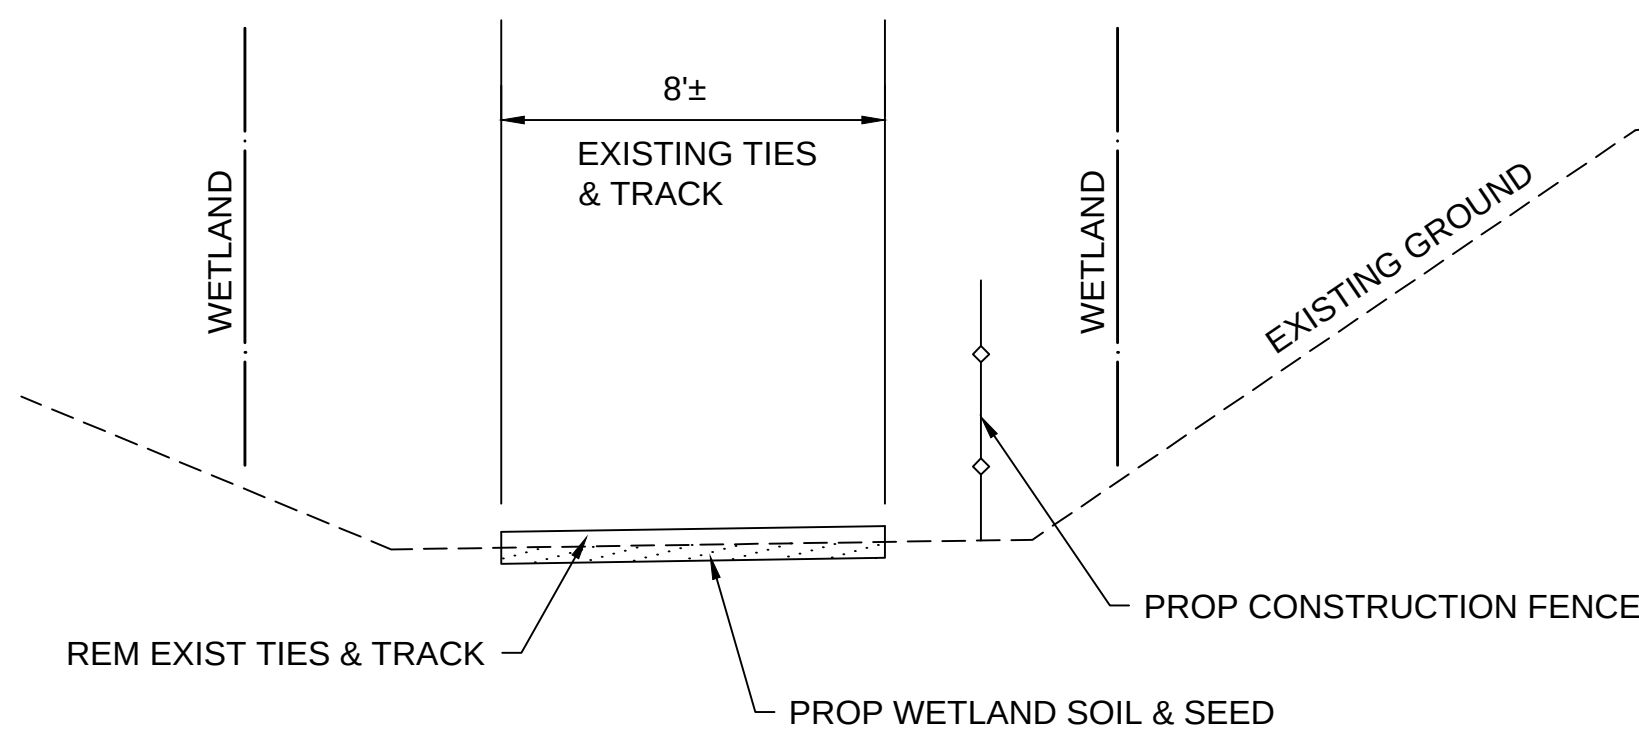


|                                           |             |           |       |          |       |             |      |               |  |
|-------------------------------------------|-------------|-----------|-------|----------|-------|-------------|------|---------------|--|
|                                           |             |           |       |          |       |             |      |               |  |
|                                           |             |           |       |          |       |             |      |               |  |
|                                           |             |           |       |          |       |             |      |               |  |
| N O.                                      | DESCRIPTION |           |       |          |       | BY          | DATE | APPR.         |  |
| REVISION                                  |             |           |       |          |       |             |      |               |  |
| EVERSOURCE                                |             |           |       |          |       |             |      |               |  |
| ROW 8-2 ACCESS ROAD PROJECT               |             |           |       |          |       |             |      |               |  |
| WAYLAND-WESTON, MASSACHUSETTS             |             |           |       |          |       |             |      |               |  |
| WETLAND RESTORATION PLANS                 |             |           |       |          |       |             |      |               |  |
|                                           |             |           |       |          |       |             |      | PLAN 37 OF 90 |  |
| SCALE: unless noted<br>H: 1"=40' V: 1"=4' |             | DATE      | DRAWN | C H'K D. | APPR. | DRAWING NO. |      | REV.          |  |
|                                           |             | 10-5-2017 | SB    | TL       | SK    |             |      |               |  |




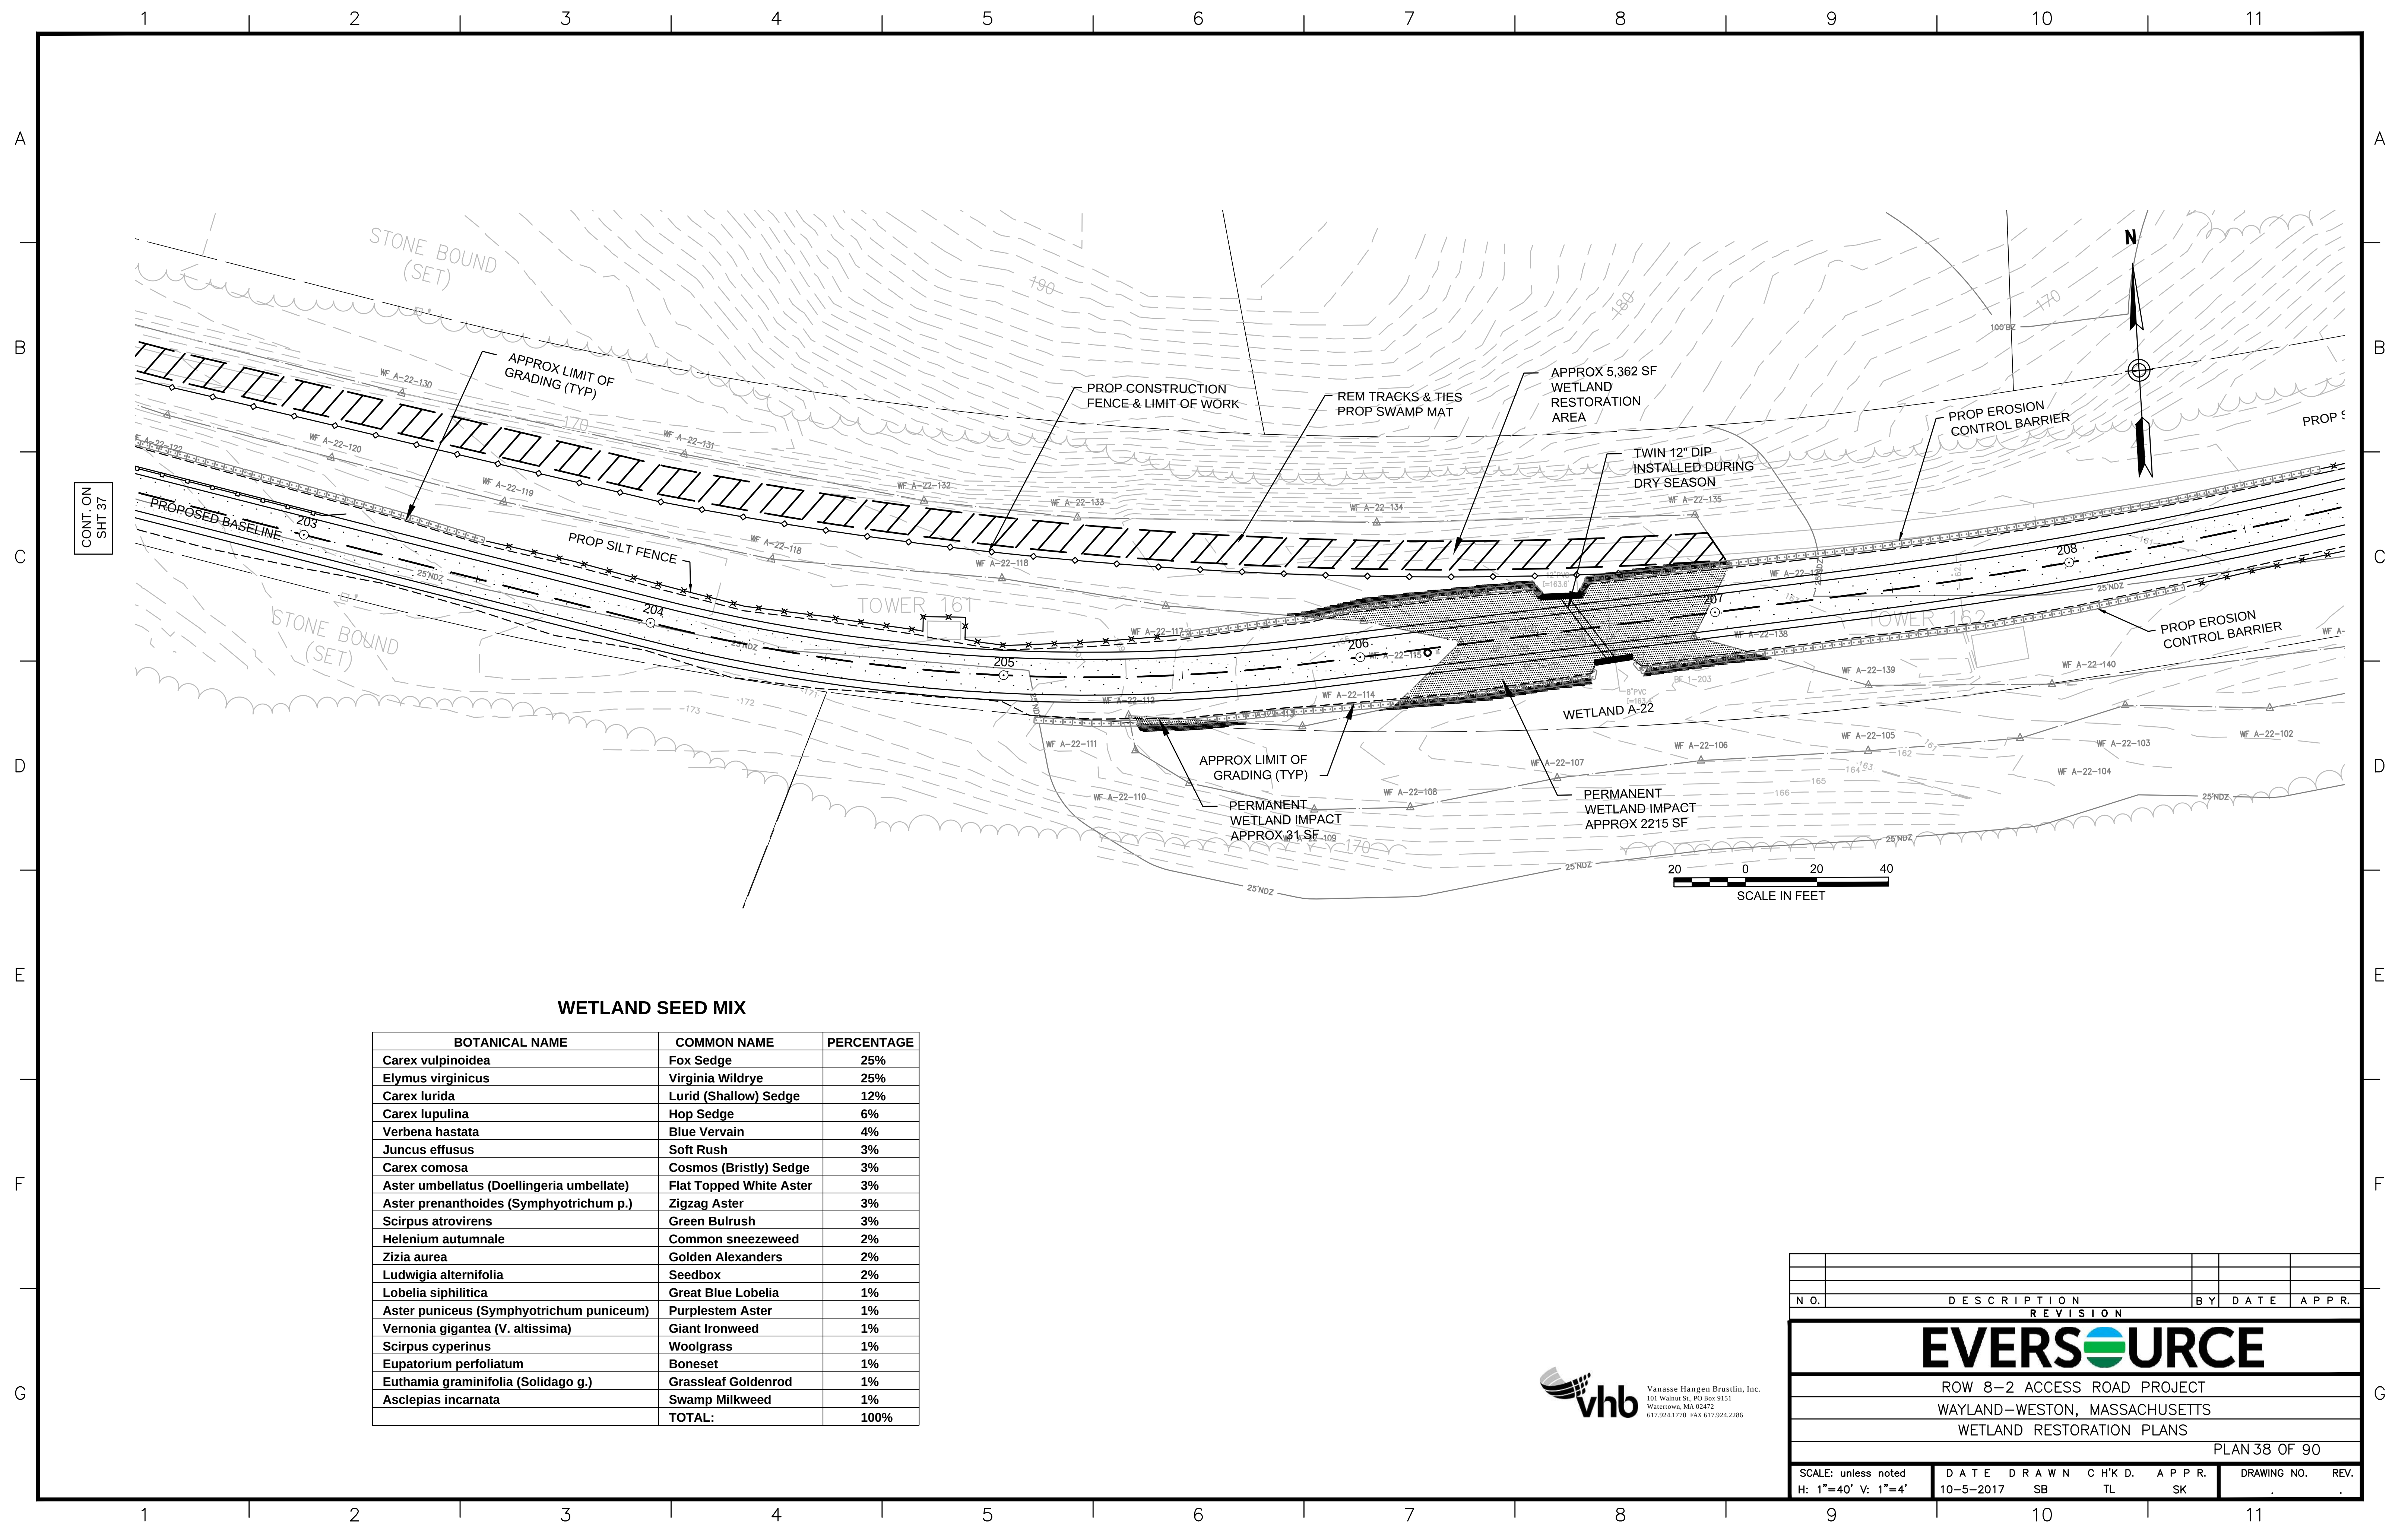



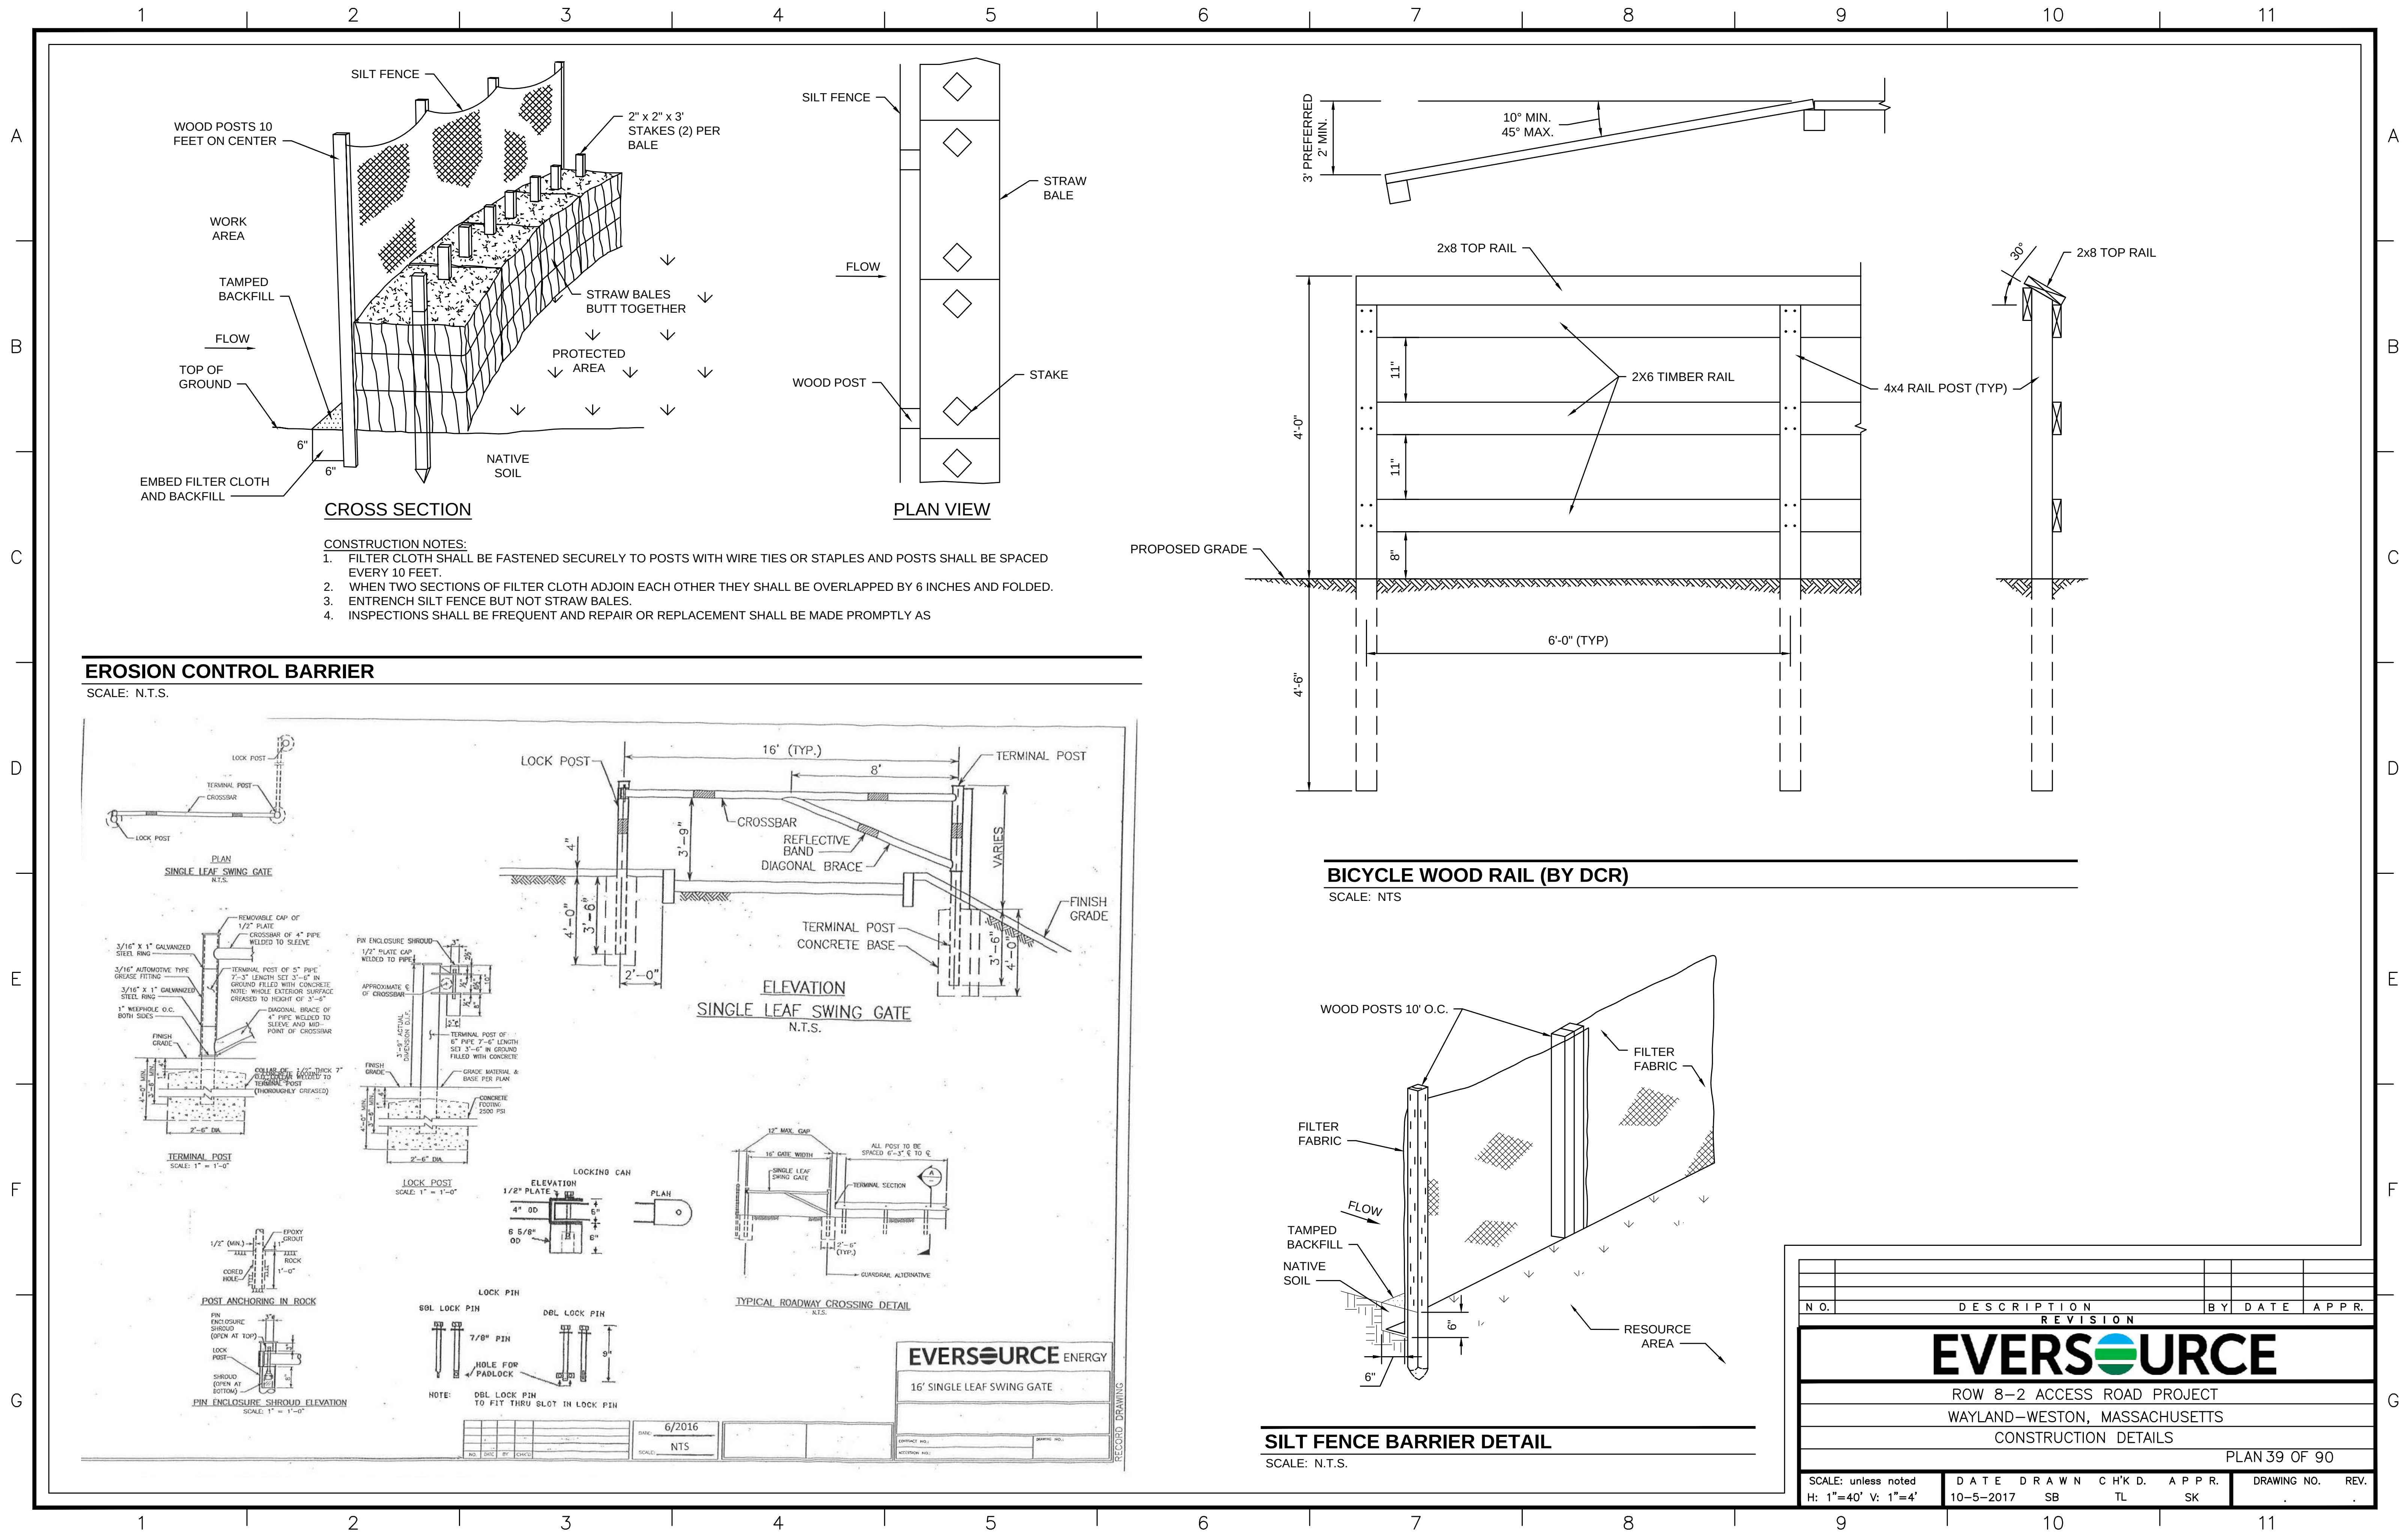





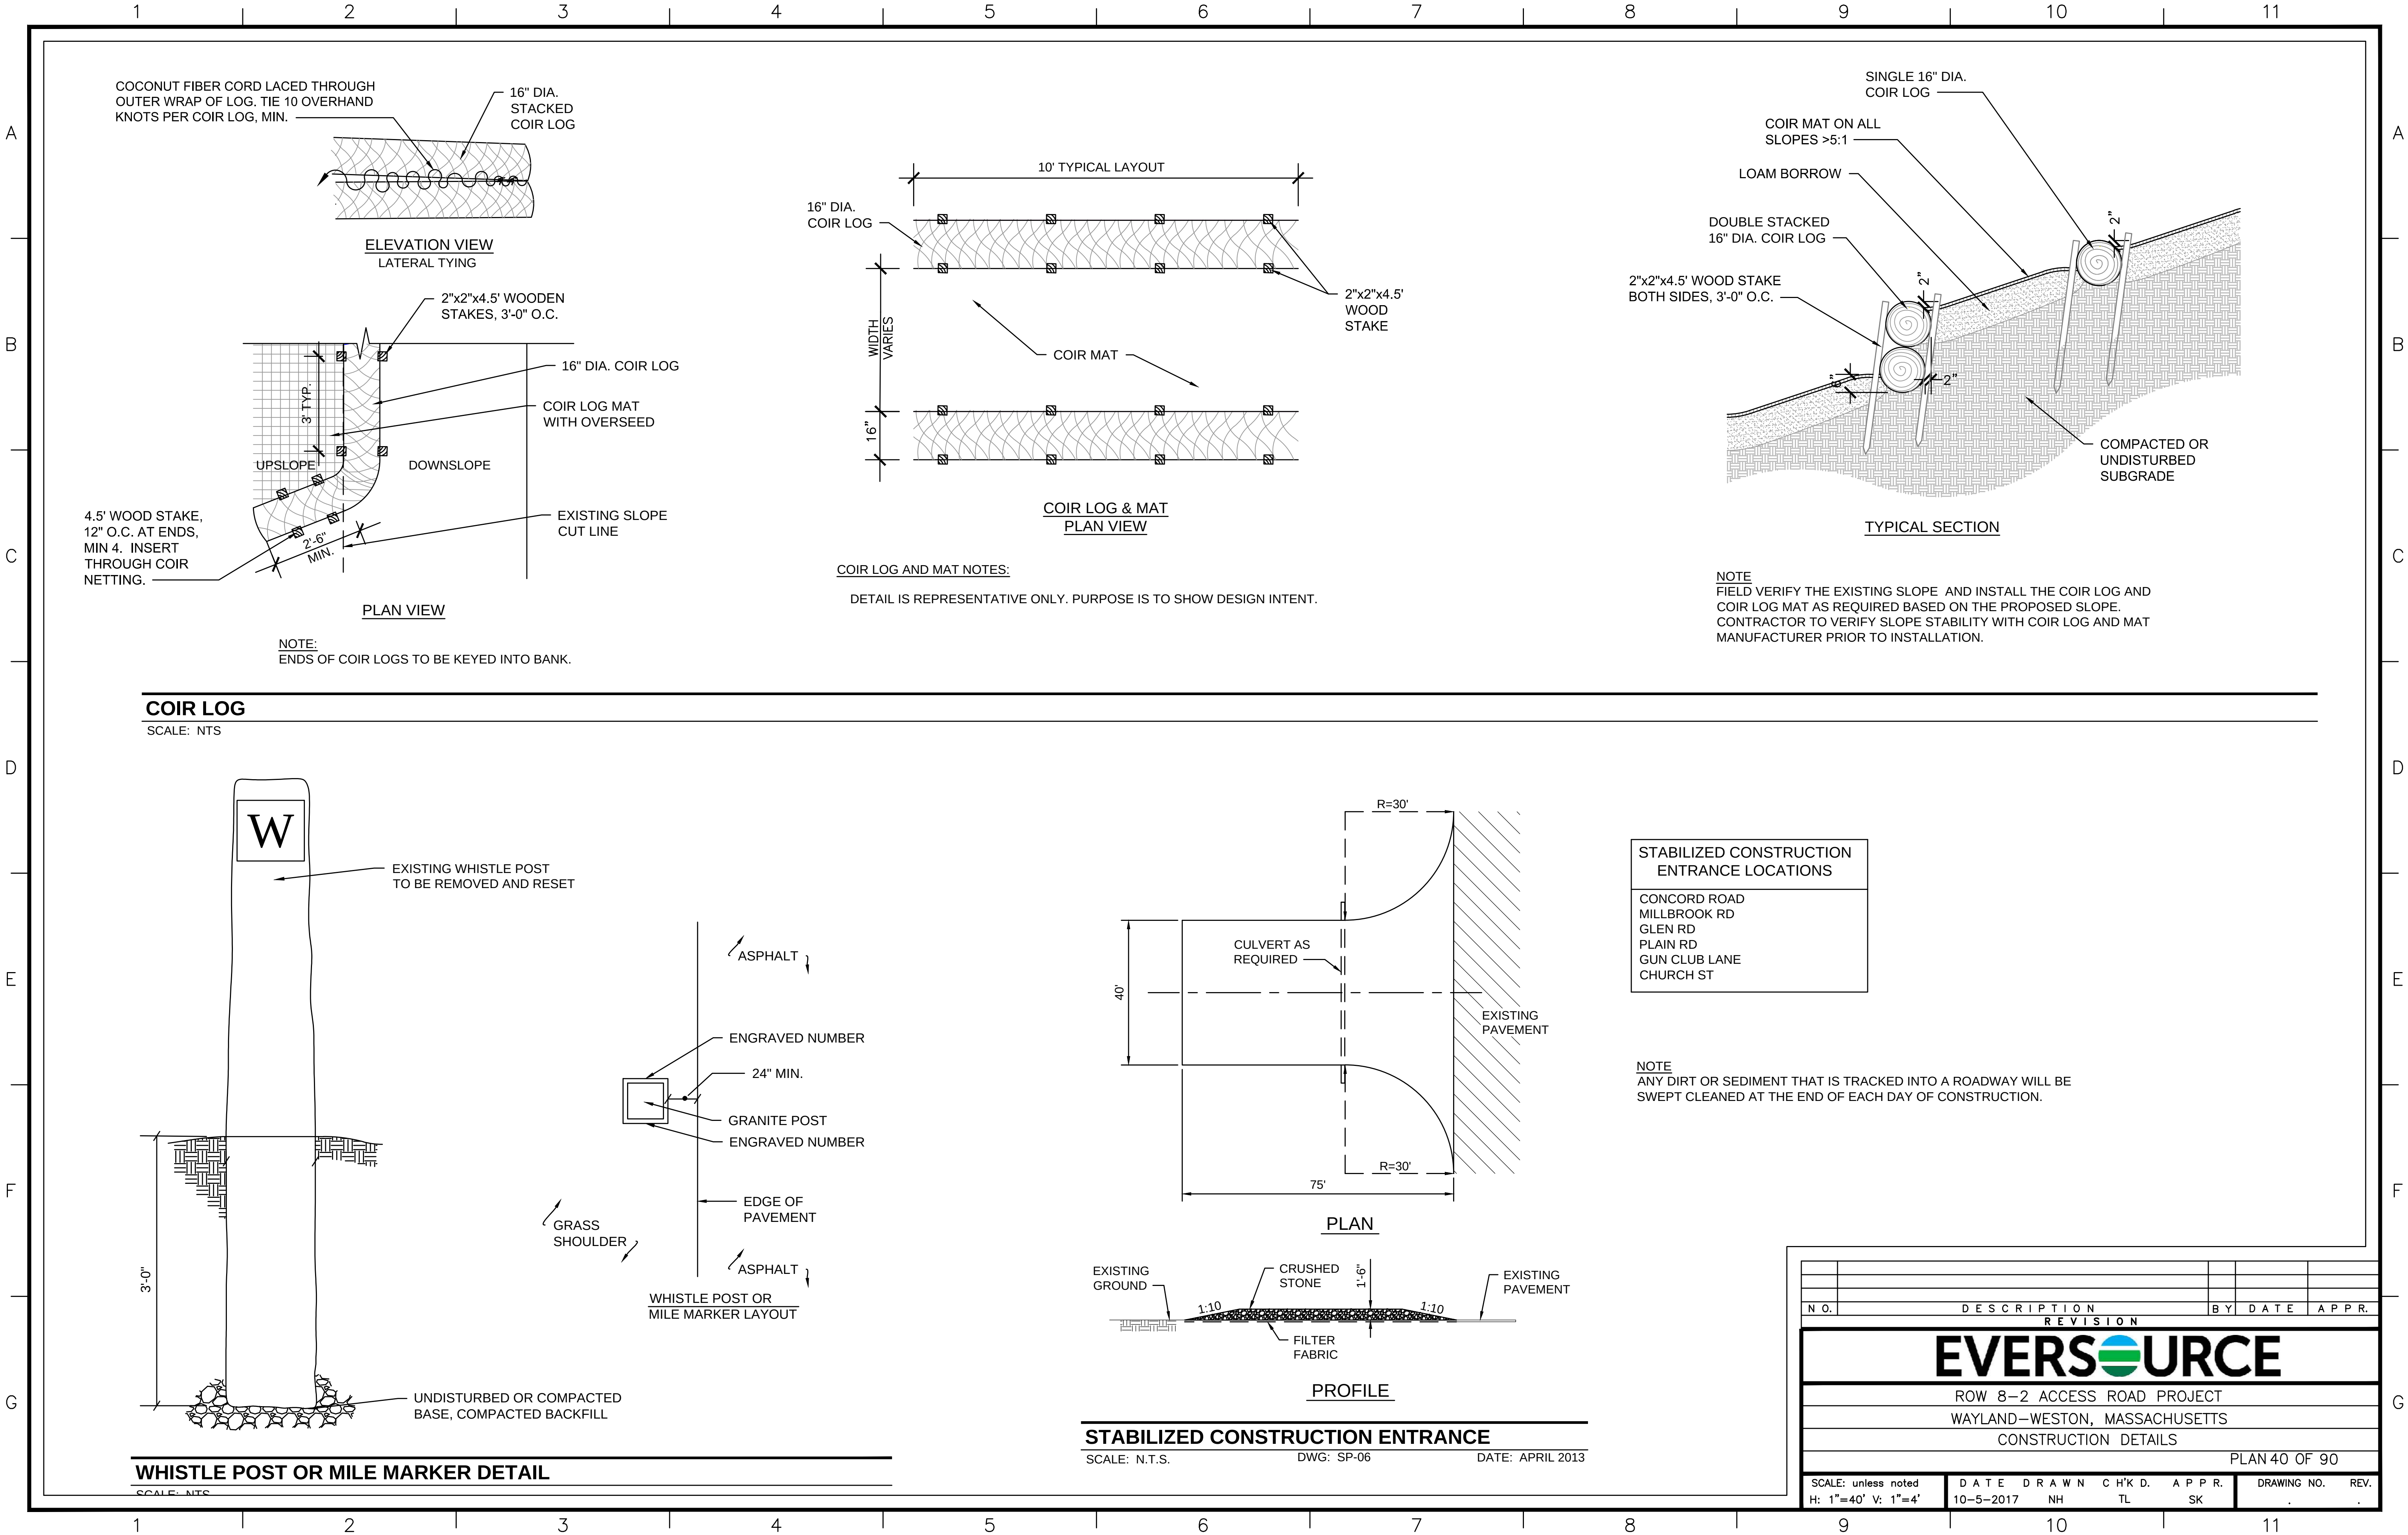







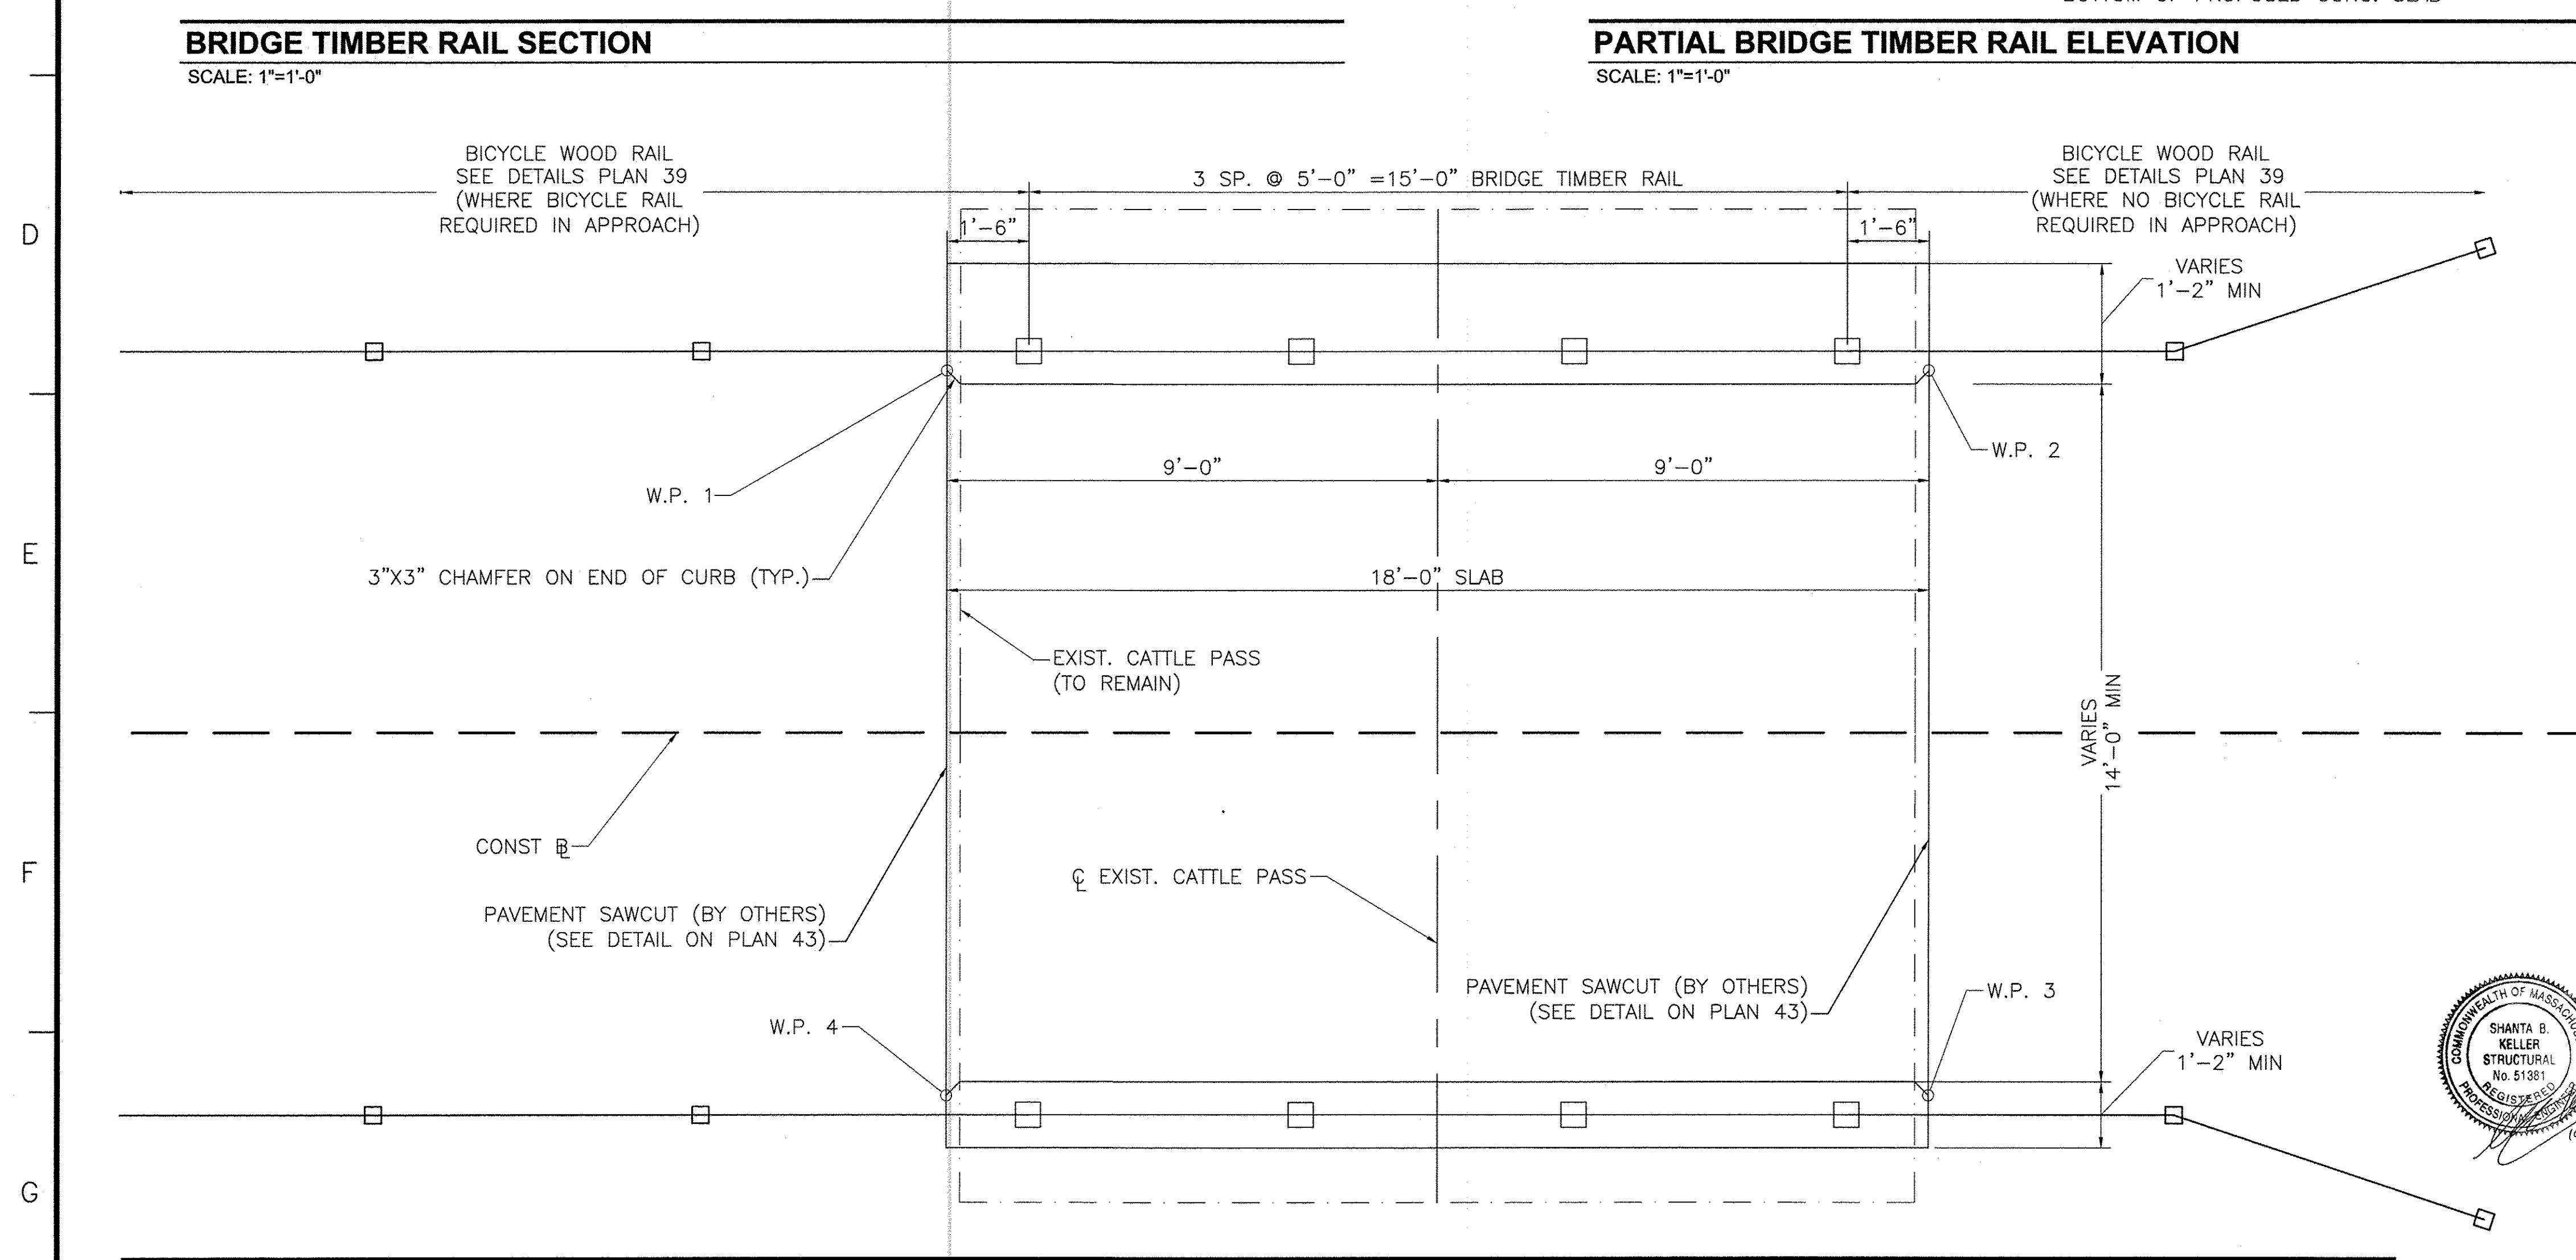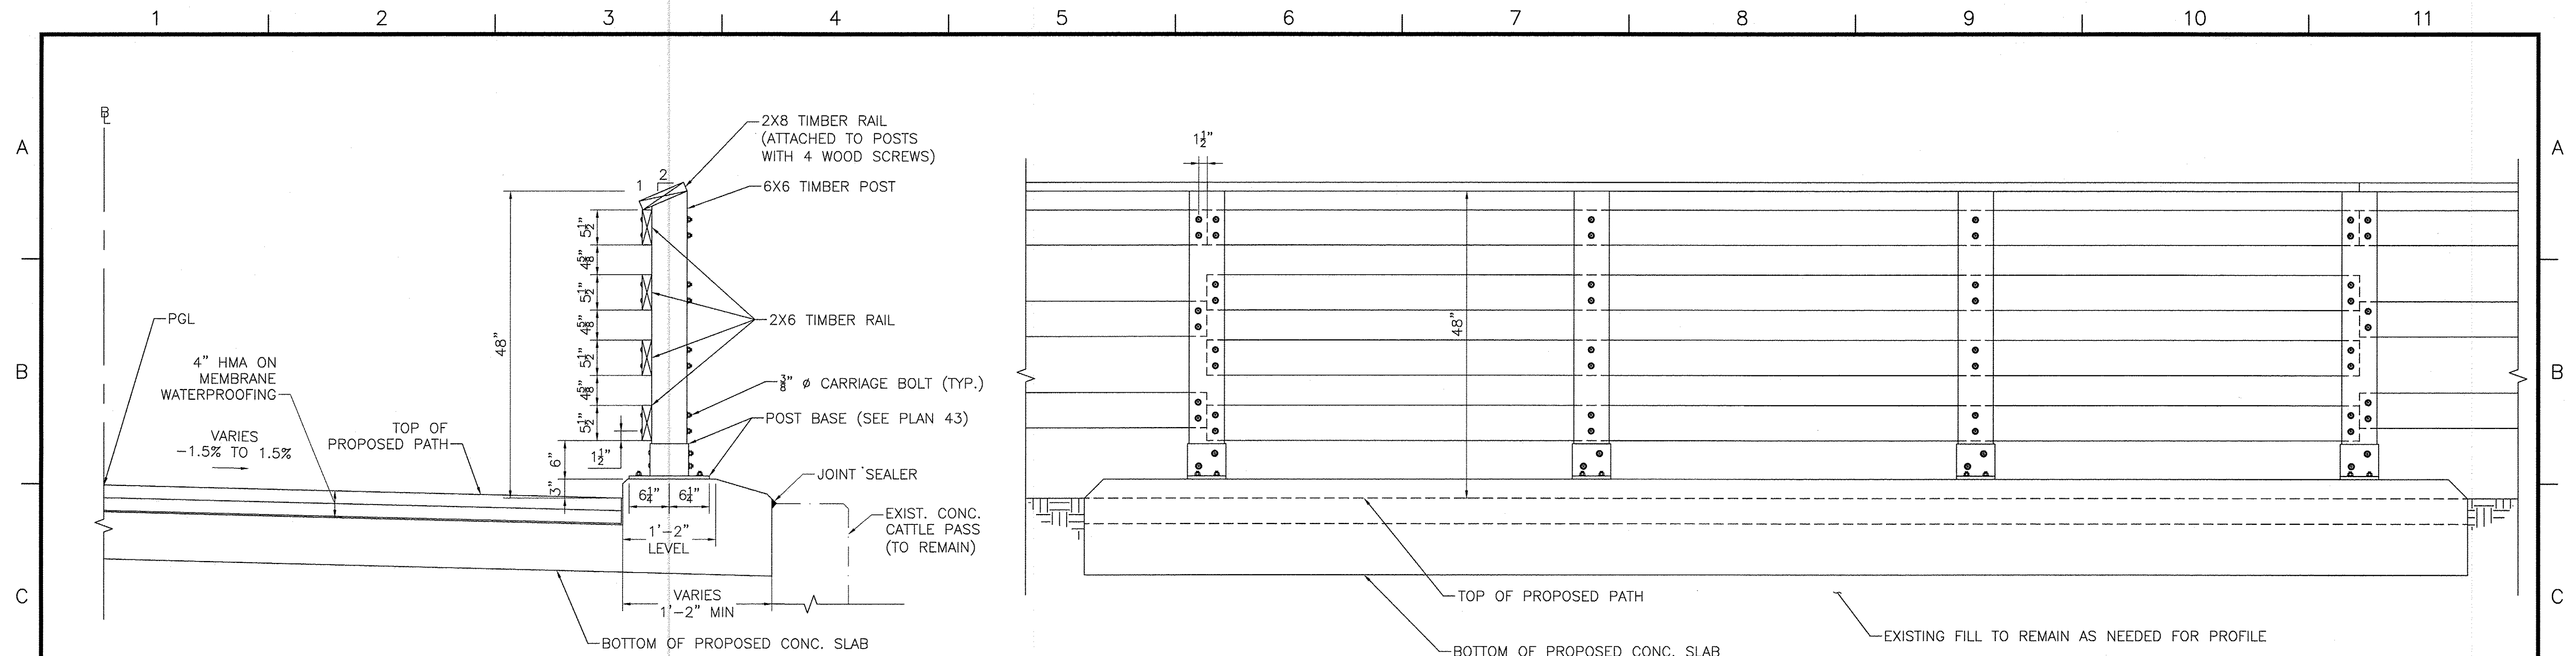

| CATTLE PASS NUMBER | W.P. | STATION   | OFFSET    | FIN. GRADE ELEVATION |
|--------------------|------|-----------|-----------|----------------------|
| 1                  | 1    | 70+90.38  | 7.15' LT. | 154.41               |
| 1                  | 2    | 71+08.38  | 7.15' LT. | 154.99               |
| 1                  | 3    | 71+08.38  | 6.64' RT. | 155.19               |
| 1                  | 4    | 70+90.38  | 6.64' RT. | 154.62               |
| 2                  | 1    | 142+39.28 | 7.15' LT. | 155.45               |
| 2                  | 2    | 142+57.28 | 7.15' LT. | 155.75               |
| 2                  | 3    | 142+57.28 | 6.27' RT. | 155.55               |
| 2                  | 4    | 142+39.28 | 6.27' RT. | 155.25               |
| 3                  | 1    | 165+72.77 | 7.15' LT. | 160.61               |
| 3                  | 2    | 165+90.77 | 7.15' LT. | 160.48               |
| 3                  | 3    | 165+90.77 | 7.15' RT. | 160.26               |
| 3                  | 4    | 165+72.77 | 7.15' RT. | 160.39               |

NOTE: ADJUST FIN. GRADE ELEVATIONS CORRESPONDING TO CHANGE IN PROFILE GRADES DUE TO FIELD CONDITIONS.



|                               |           |             |         |       |             |       |
|-------------------------------|-----------|-------------|---------|-------|-------------|-------|
| NO.                           |           | DESCRIPTION |         | BY    | DATE        | APPR. |
|                               |           | REVISION    |         |       |             |       |
| <b>EVERSOURCE</b>             |           |             |         |       |             |       |
| ROW 8-2 ACCESS ROAD PROJECT   |           |             |         |       |             |       |
| WAYLAND-WESTON, MASSACHUSETTS |           |             |         |       |             |       |
| CONSTRUCTION DETAILS          |           |             |         |       |             |       |
| PLAN 42 OF 90                 |           |             |         |       |             |       |
| SCALE:                        | DATE      | DRAWN       | CH'K D. | APPR. | DRAWING NO. | REV.  |
| AS NOTED                      | 10-5-2017 | KJ          | SK      | SL    |             |       |



|                               |             |       |          |       |             |  |    |      |       |
|-------------------------------|-------------|-------|----------|-------|-------------|--|----|------|-------|
|                               |             |       |          |       |             |  |    |      |       |
| N.O.                          | DESCRIPTION |       |          |       |             |  | BY | DATE | APPR. |
| REVISION                      |             |       |          |       |             |  |    |      |       |
| <b>EVSOURCE</b>               |             |       |          |       |             |  |    |      |       |
| ROW 8-2 ACCESS ROAD PROJECT   |             |       |          |       |             |  |    |      |       |
| WAYLAND-WESTON, MASSACHUSETTS |             |       |          |       |             |  |    |      |       |
| CONSTRUCTION DETAILS          |             |       |          |       |             |  |    |      |       |
| PLAN 43 OF 90                 |             |       |          |       |             |  |    |      |       |
| SCALE:                        | DATE        | DRAWN | C'H'K D. | APPR. | DRAWING NO. |  |    |      | REV.  |
| AS NOTED                      | 10-5-2017   | KJ    | SK       | SL    |             |  |    |      |       |