



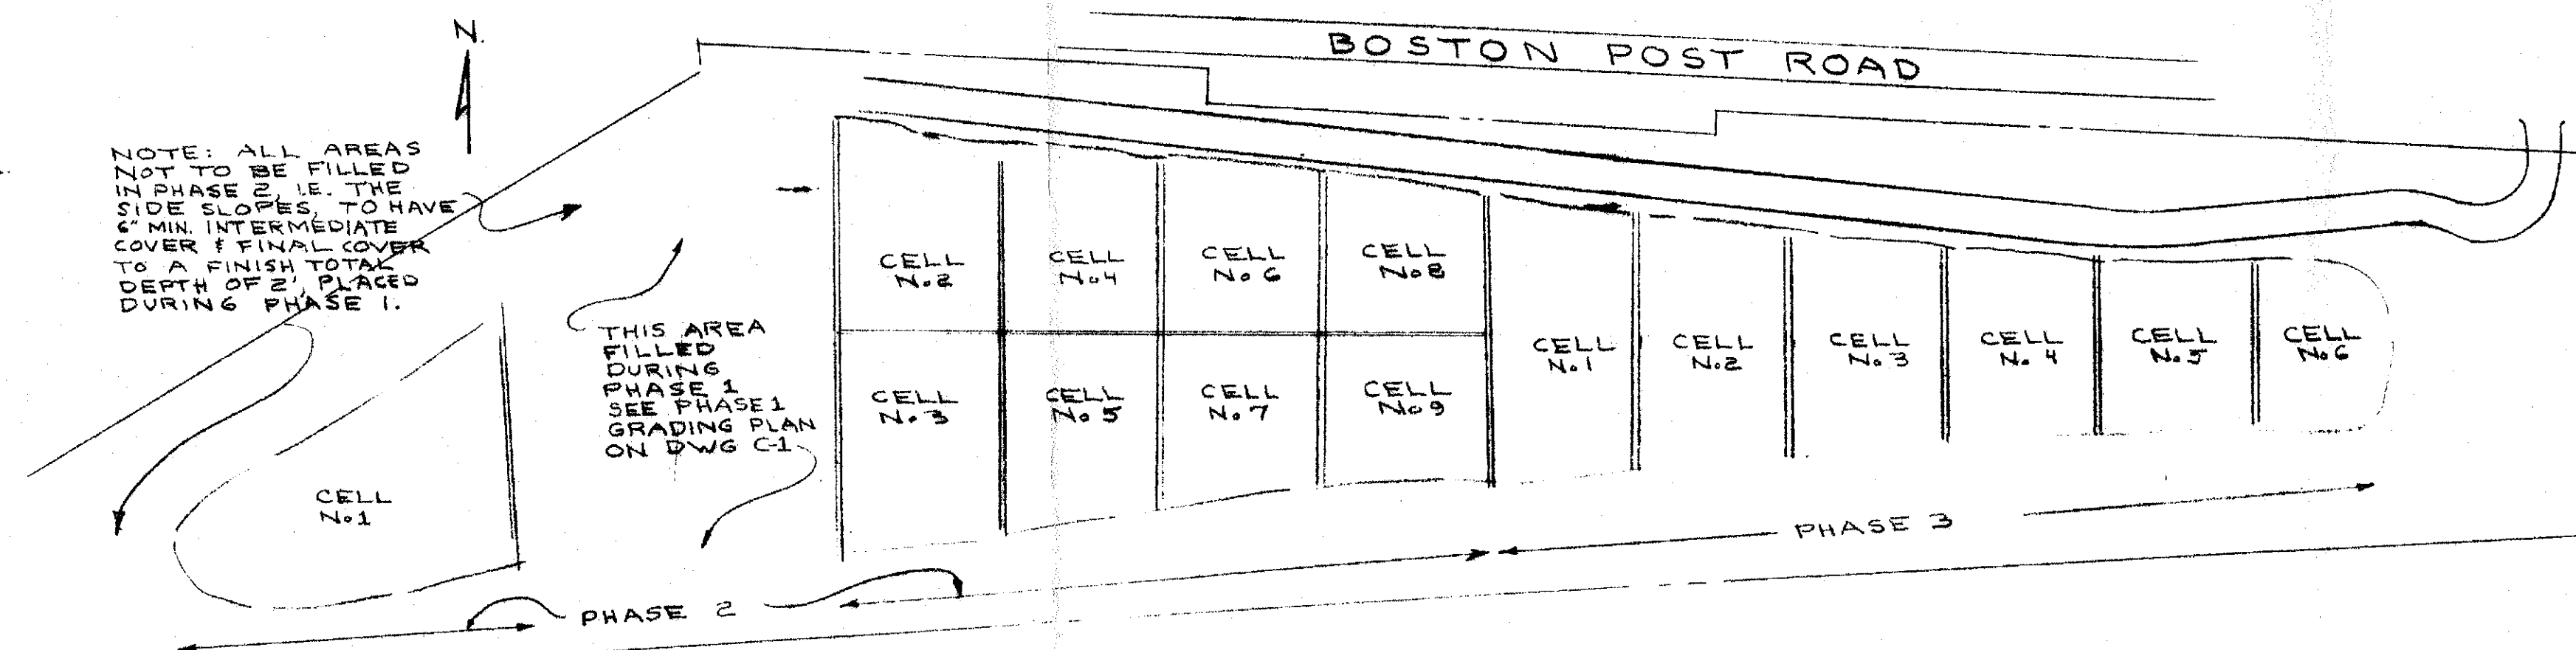


PROPOSED
PHASE 2 & 3 CELL LAYOUT
SCALE: 1"=80'
(FOR REFERENCE ONLY)

$274'25" \times 80' \div 80 = 274.3125 = 274.31$

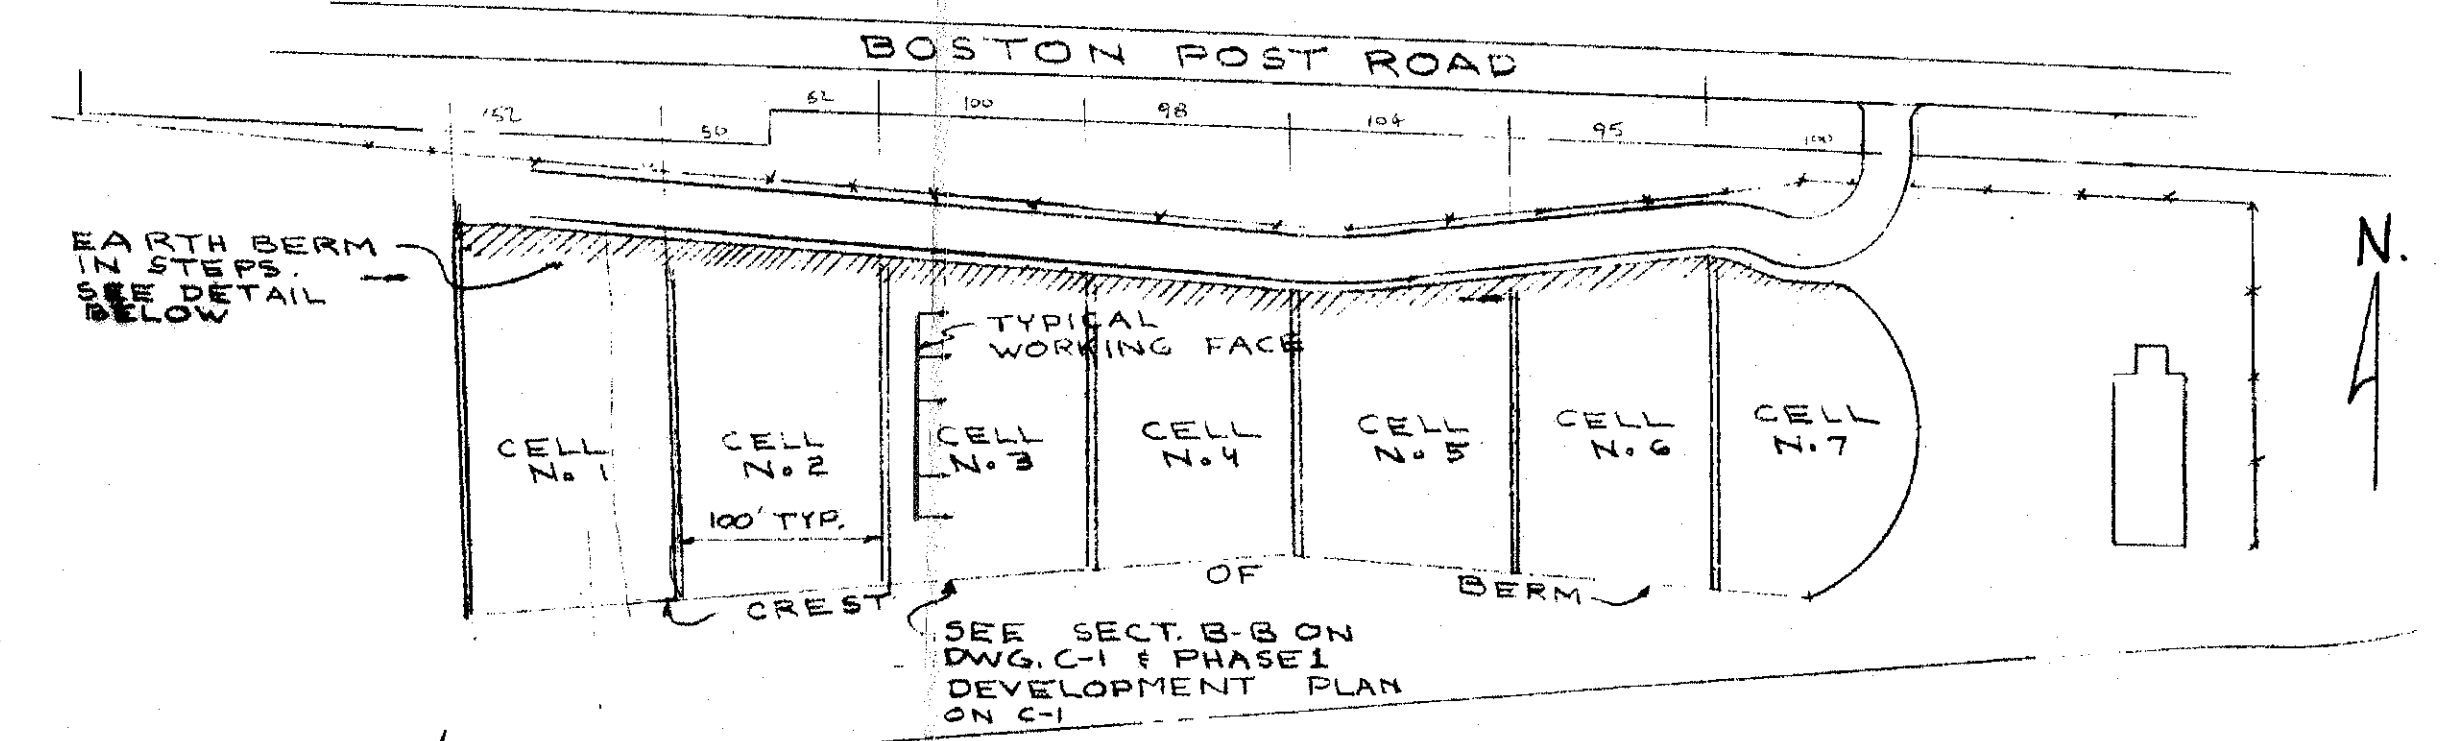

PHASE 1 CELL LAYOUT
SCALE 1"=80'

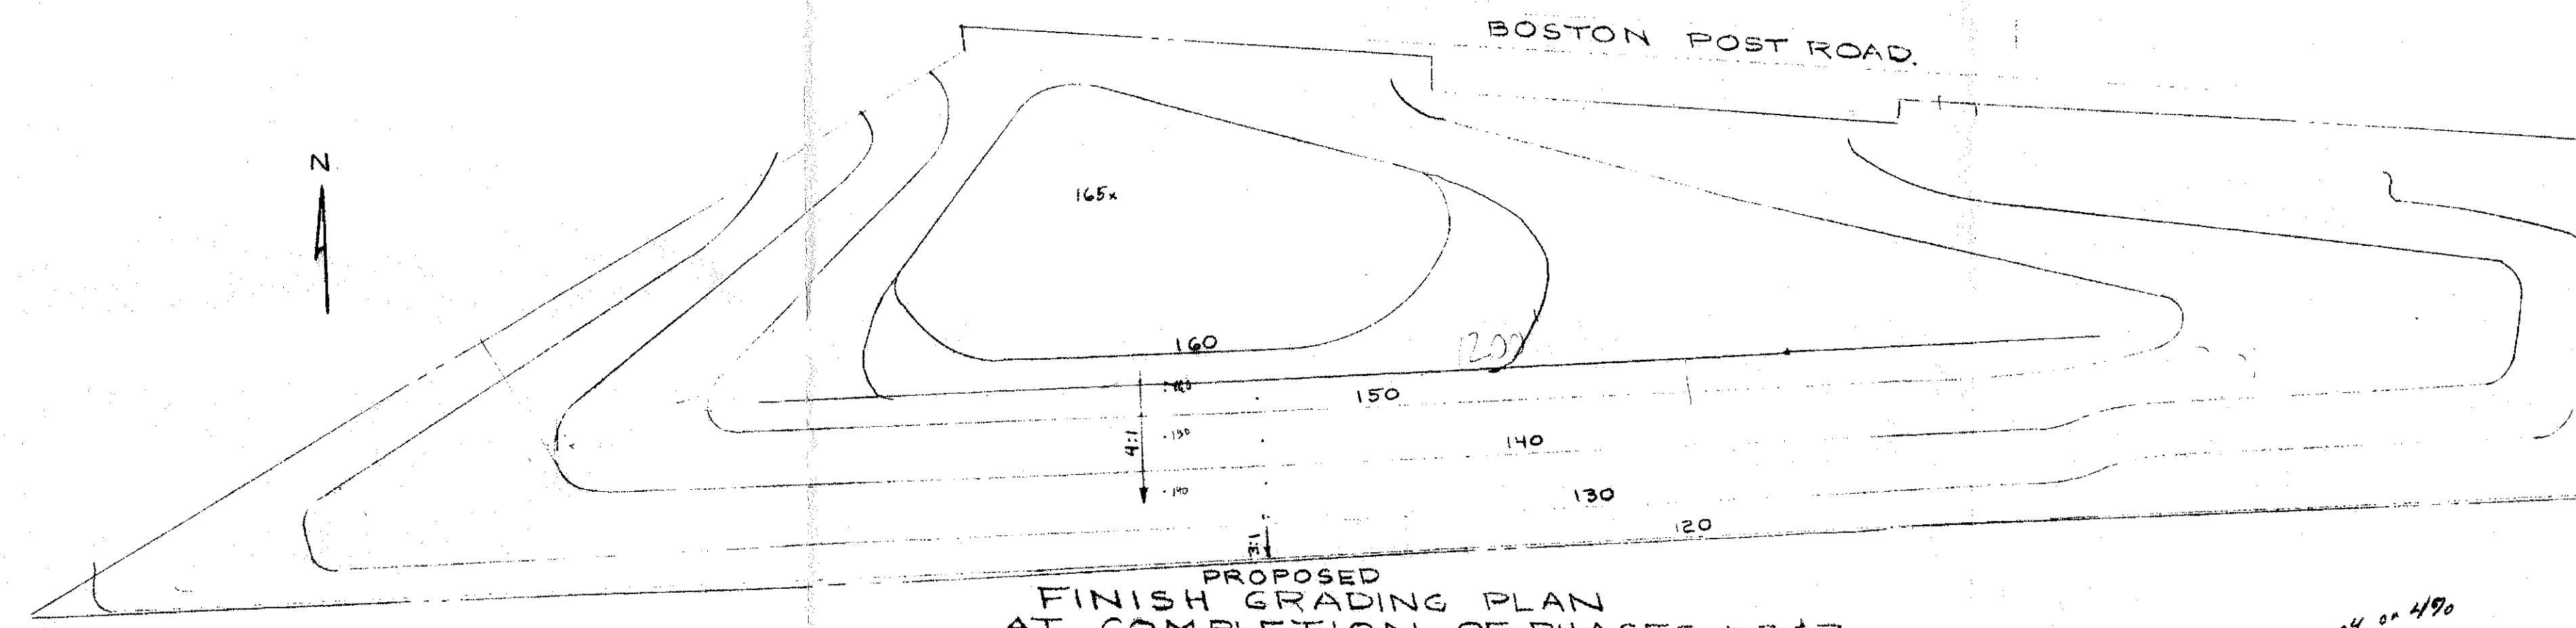

PROPOSED
FINISH GRADING PLAN
AT COMPLETION OF PHASES 1, 2 & 3
SCALE: 1"=80'
(FOR REFERENCE ONLY)


$\frac{6603}{1997} \div 25 = 330.7$

$\frac{4606}{1997} \div 25 = 230.7$



$\frac{51832}{435800} \div 435800 = .039$

$\frac{458000}{1178000} \div 1178000 = .039$

$\frac{.04}{.04} = 1.0$

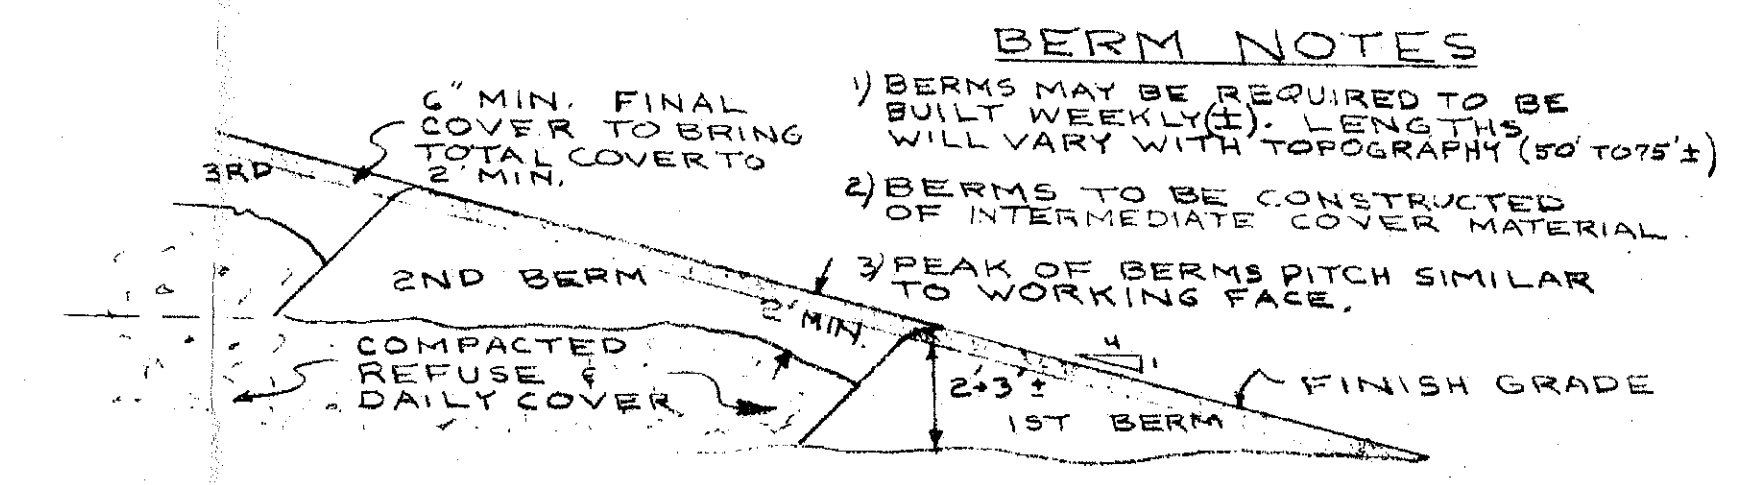

TYP. EARTH BERM
X-SECTION
NO. SCALE

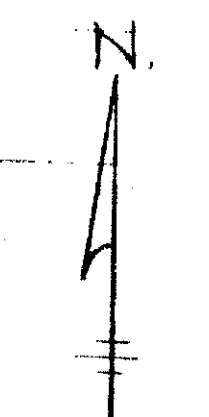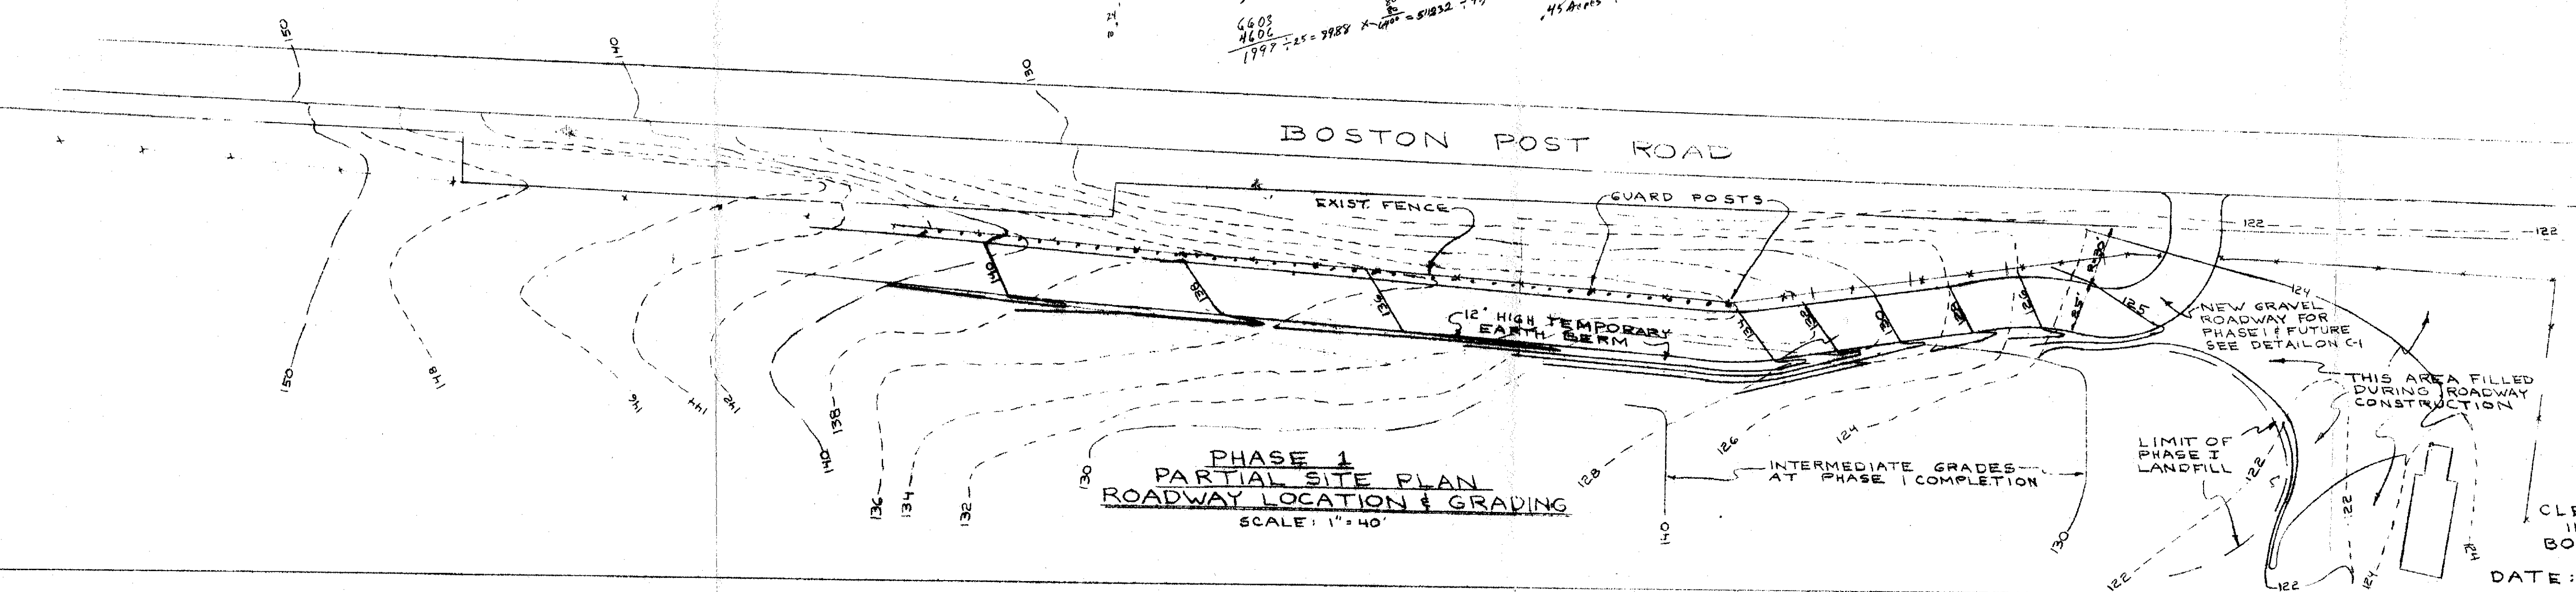

OPERATION & USE PLAN
PHASE 1 DETAILS
PHASES 2 & 3 PROPOSED PLANS
SANITARY LANDFILL
WAYLAND, MASS.

CLEVERDON, VARNEY & PIKE
112 SHAWMUT AVENUE
BOSTON, MASSACHUSETTS.

C-2

DATE: MARCH 28, 1978 SCALE AS NOTED
REVISED 3/23/78 REVISED 4/12/78