




TOWN OF WAYLAND

WAYLAND HIGH SCHOOL ATHLETIC FIELD BUILDINGS

TOWN OF WAYLAND, MASSACHUSETTS

TOWN BUILDING
41 COCHITUATE RD, WAYLAND, MA 01778

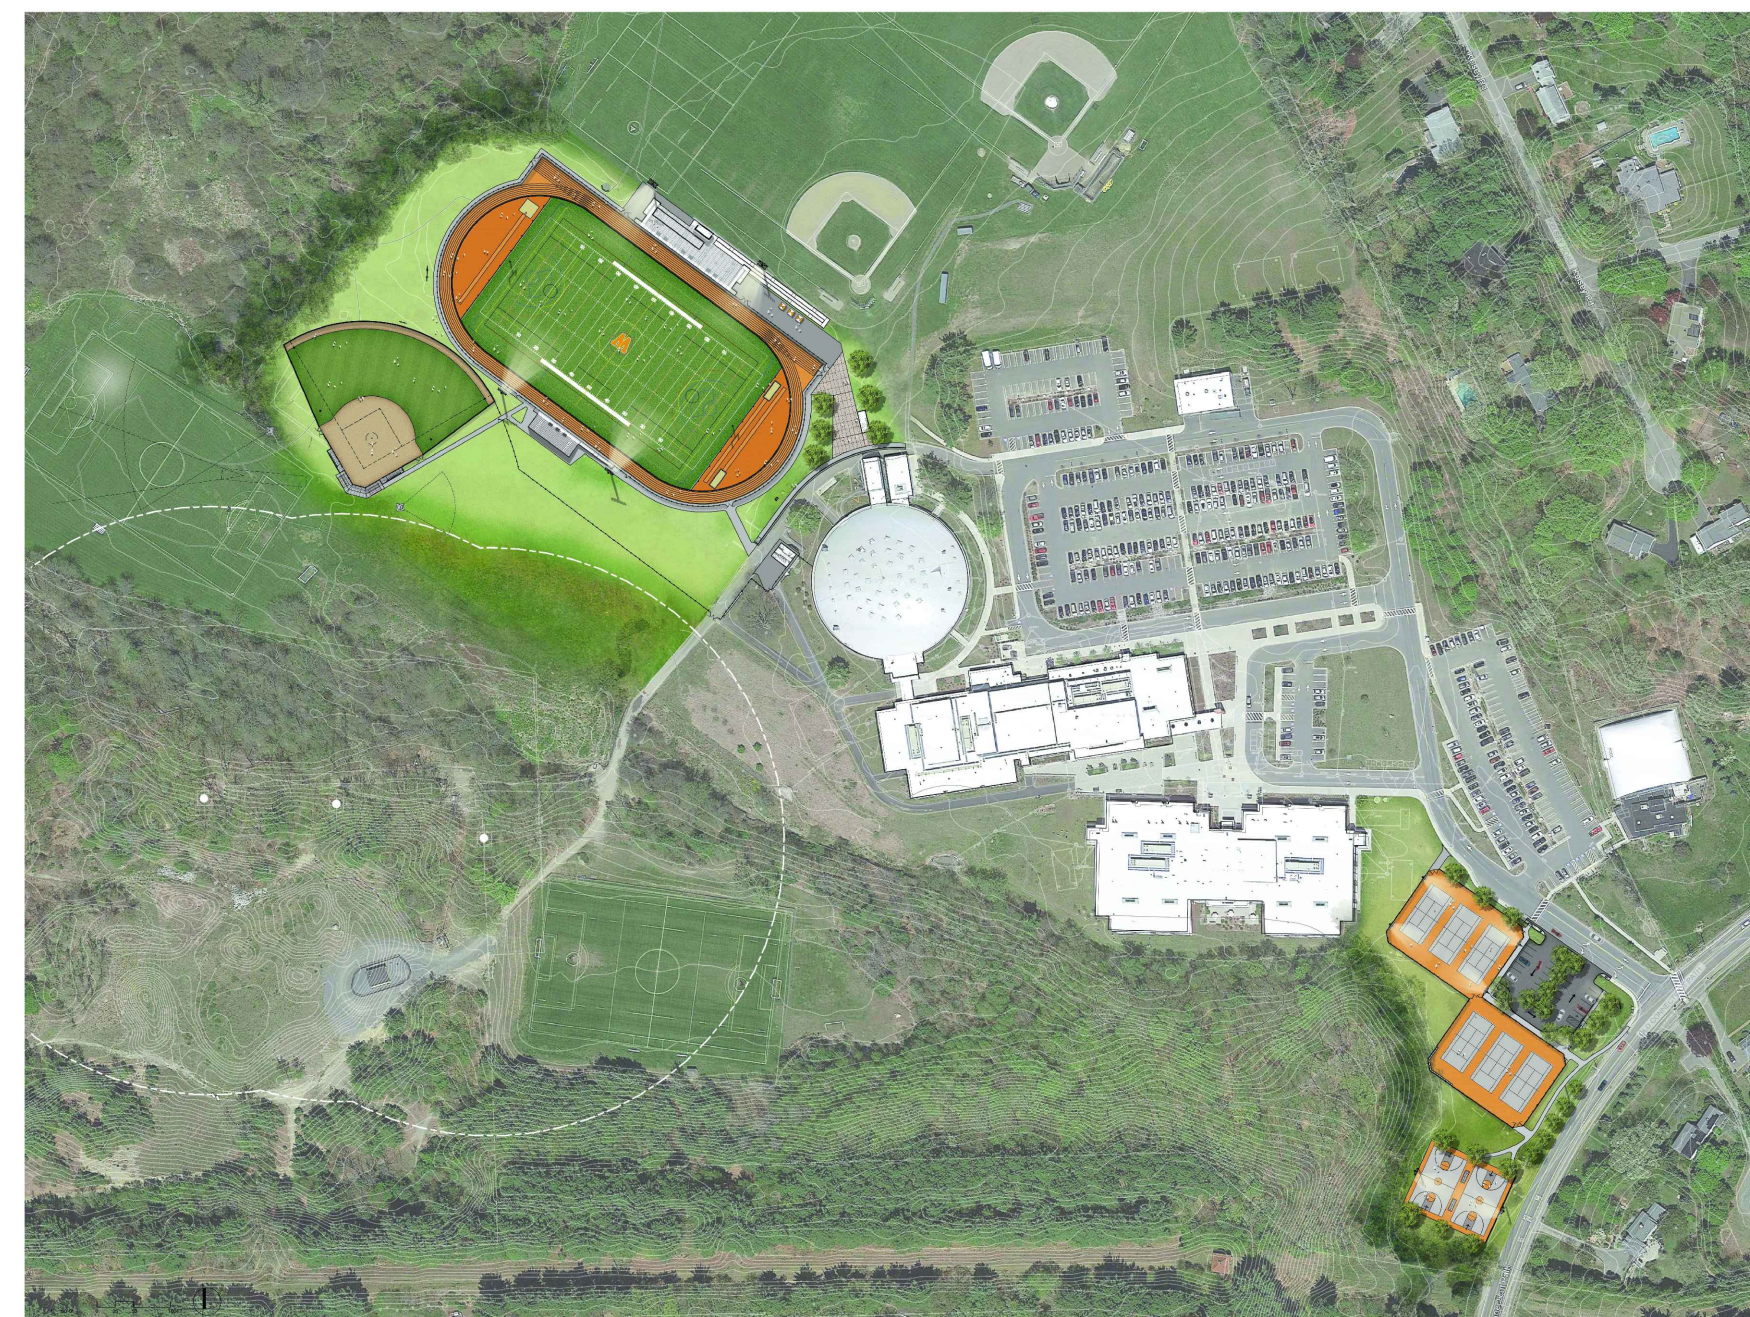

WAYLAND HIGH SCHOOL
264 OLD CONNECTICUT PATH, WAYLAND, MA 01778

SHEET INDEX

L1.00.....	SITE CONTEXT PLAN 1
L1.01.....	SITE CONTEXT PLAN 2
A1.01.....	STORAGE BUILDING PLAN AND DETAILS
A1.02.....	STORAGE BUILDING ELEVATIONS AND SECTION
A2.01.....	MODULAR CONCESSIONS BUILDING RENDERING
A2.02.....	MODULAR CONCESSIONS BUILDING FLOOR PLAN
A2.03.....	MODULAR CONCESSIONS BUILDING ELEVATIONS
A3.01.....	MODULAR RESTROOM BUILDING RENDERING
A3.02.....	MODULAR RESTROOM BUILDING FLOOR PLAN
A3.03.....	MODULAR RESTROOM BUILDING ELEVATIONS
E0.01.....	ELECTRICAL LEGEND, ABBREVIATIONS AND GENERAL NOTES
E1.00.....	ELECTRICAL PRESS BOX AND STORAGE ROOM PLANS
E3.00.....	ELECTRICAL ONE LINE DIAGRAMS AND SCHEDULES - HIGH SCHOOL

Locus Map



WAYLAND HIGH SCHOOL

BIDDING DOCUMENTS


SEPTEMBER 17, 2018

Prepared By

Weston & SampsonSM


85 Devonshire St, 3rd Floor, Boston, MA 02109
(617) 412-4480 (800) Sampson
www.westonandsampson.com



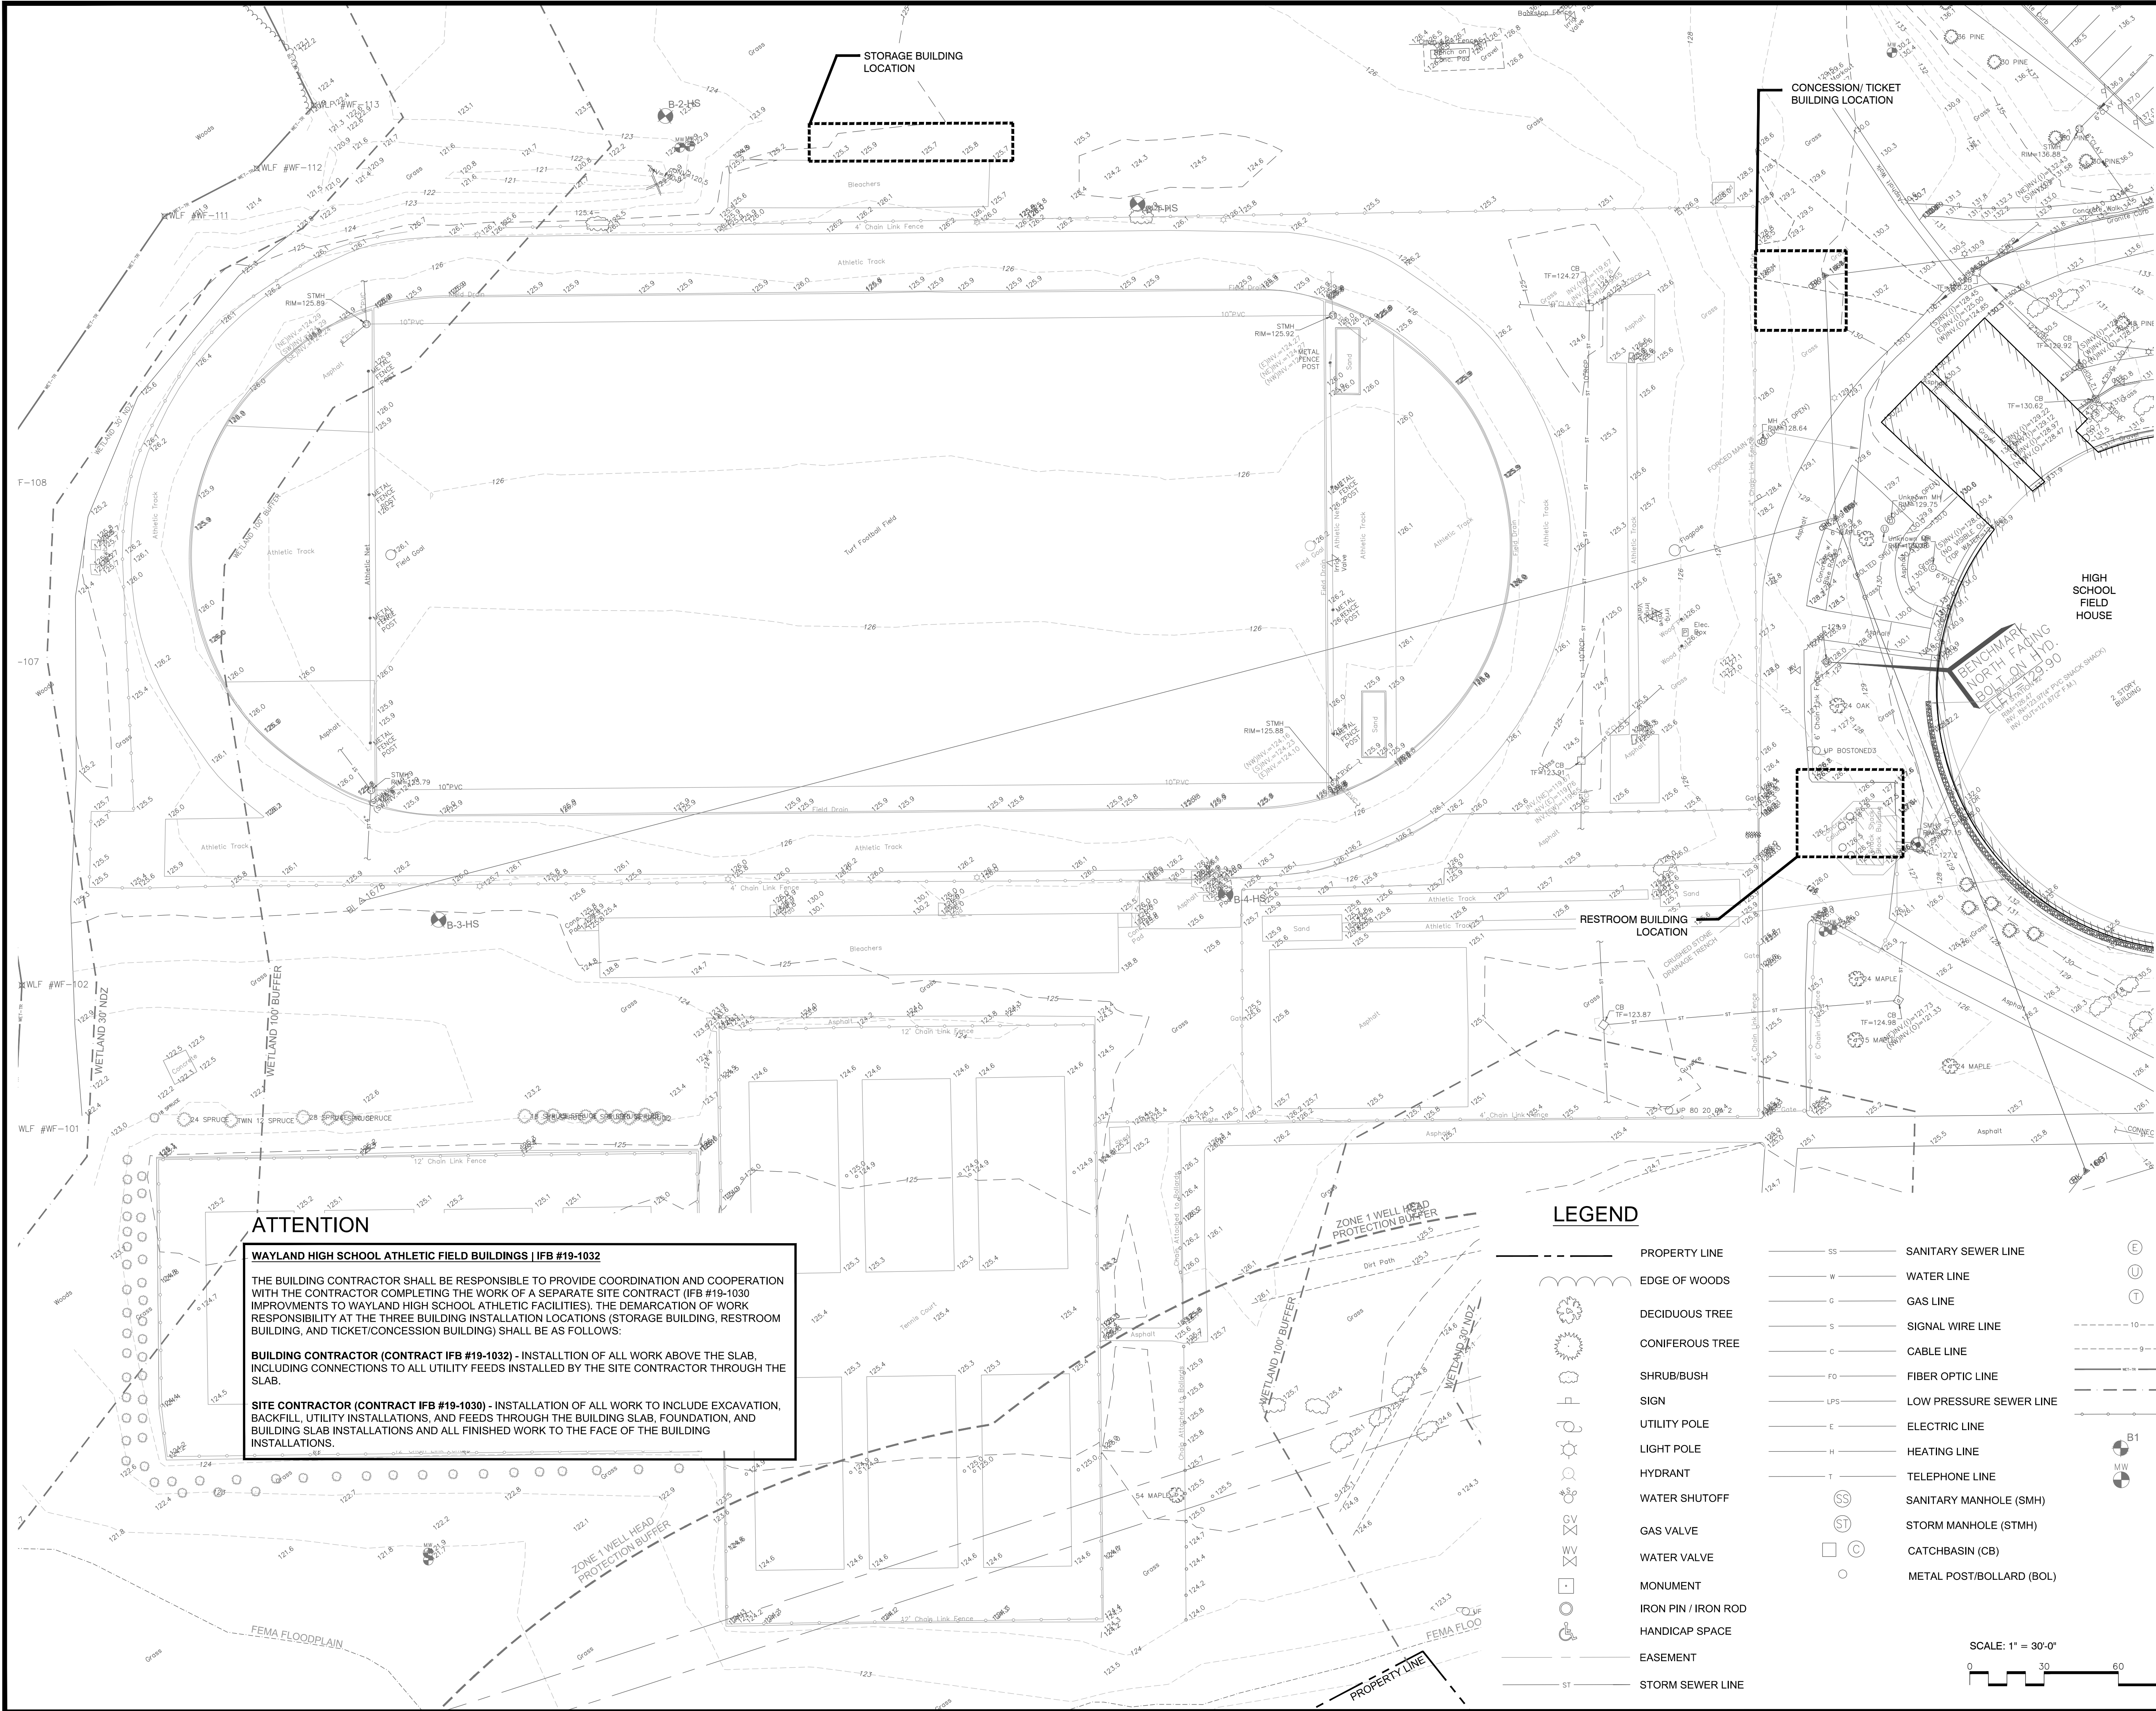

Project:

WAYLAND HIGH SCHOOL
ATHLETIC FIELD BUILDINGS



264 OLD CONNECTICUT
PATH, WAYLAND, MA 01778


Weston & Sampson

85 Devonshire Street,
3rd Floor, Boston, MA 02109
617.412.4480 800.SAMPSON
www.westonandsampson.com

Consultants:

Revisions:

No.	Date	Description



Issued For:

BIDDING DOCUMENTS

Scale: AS SHOWN

Date: SEPTEMBER 17, 2018

Drawn By: XXX

Reviewed By: XXX

Approved By: XXX

W&S Project No: 2180076

W&S File No:

Drawing Title:


SITE CONTEXT PLAN 1

Sheet Number:

L1.00

MATERIALS LEGEND:

- PROPERTY LINE
- WETLAND BOUNDARY DELINEATION
- WETLAND 30' NDZ/
WETLAND 100' BUFFER
- ZONE 1 WELL HEAD PROTECTION BUFFER
- FEMA FLOOD BOUNDARY
- VEHICULAR BITUMINOUS CONCRETE PAVEMENT
- PEDESTRIAN BITUMINOUS CONCRETE PAVEMENT
- RESILIENT TRACK SURFACING
- CONCRETE PAVEMENT, TYP.
- SKINNED INFIELD, TYP.
- 4' HT. BVCL FENCE

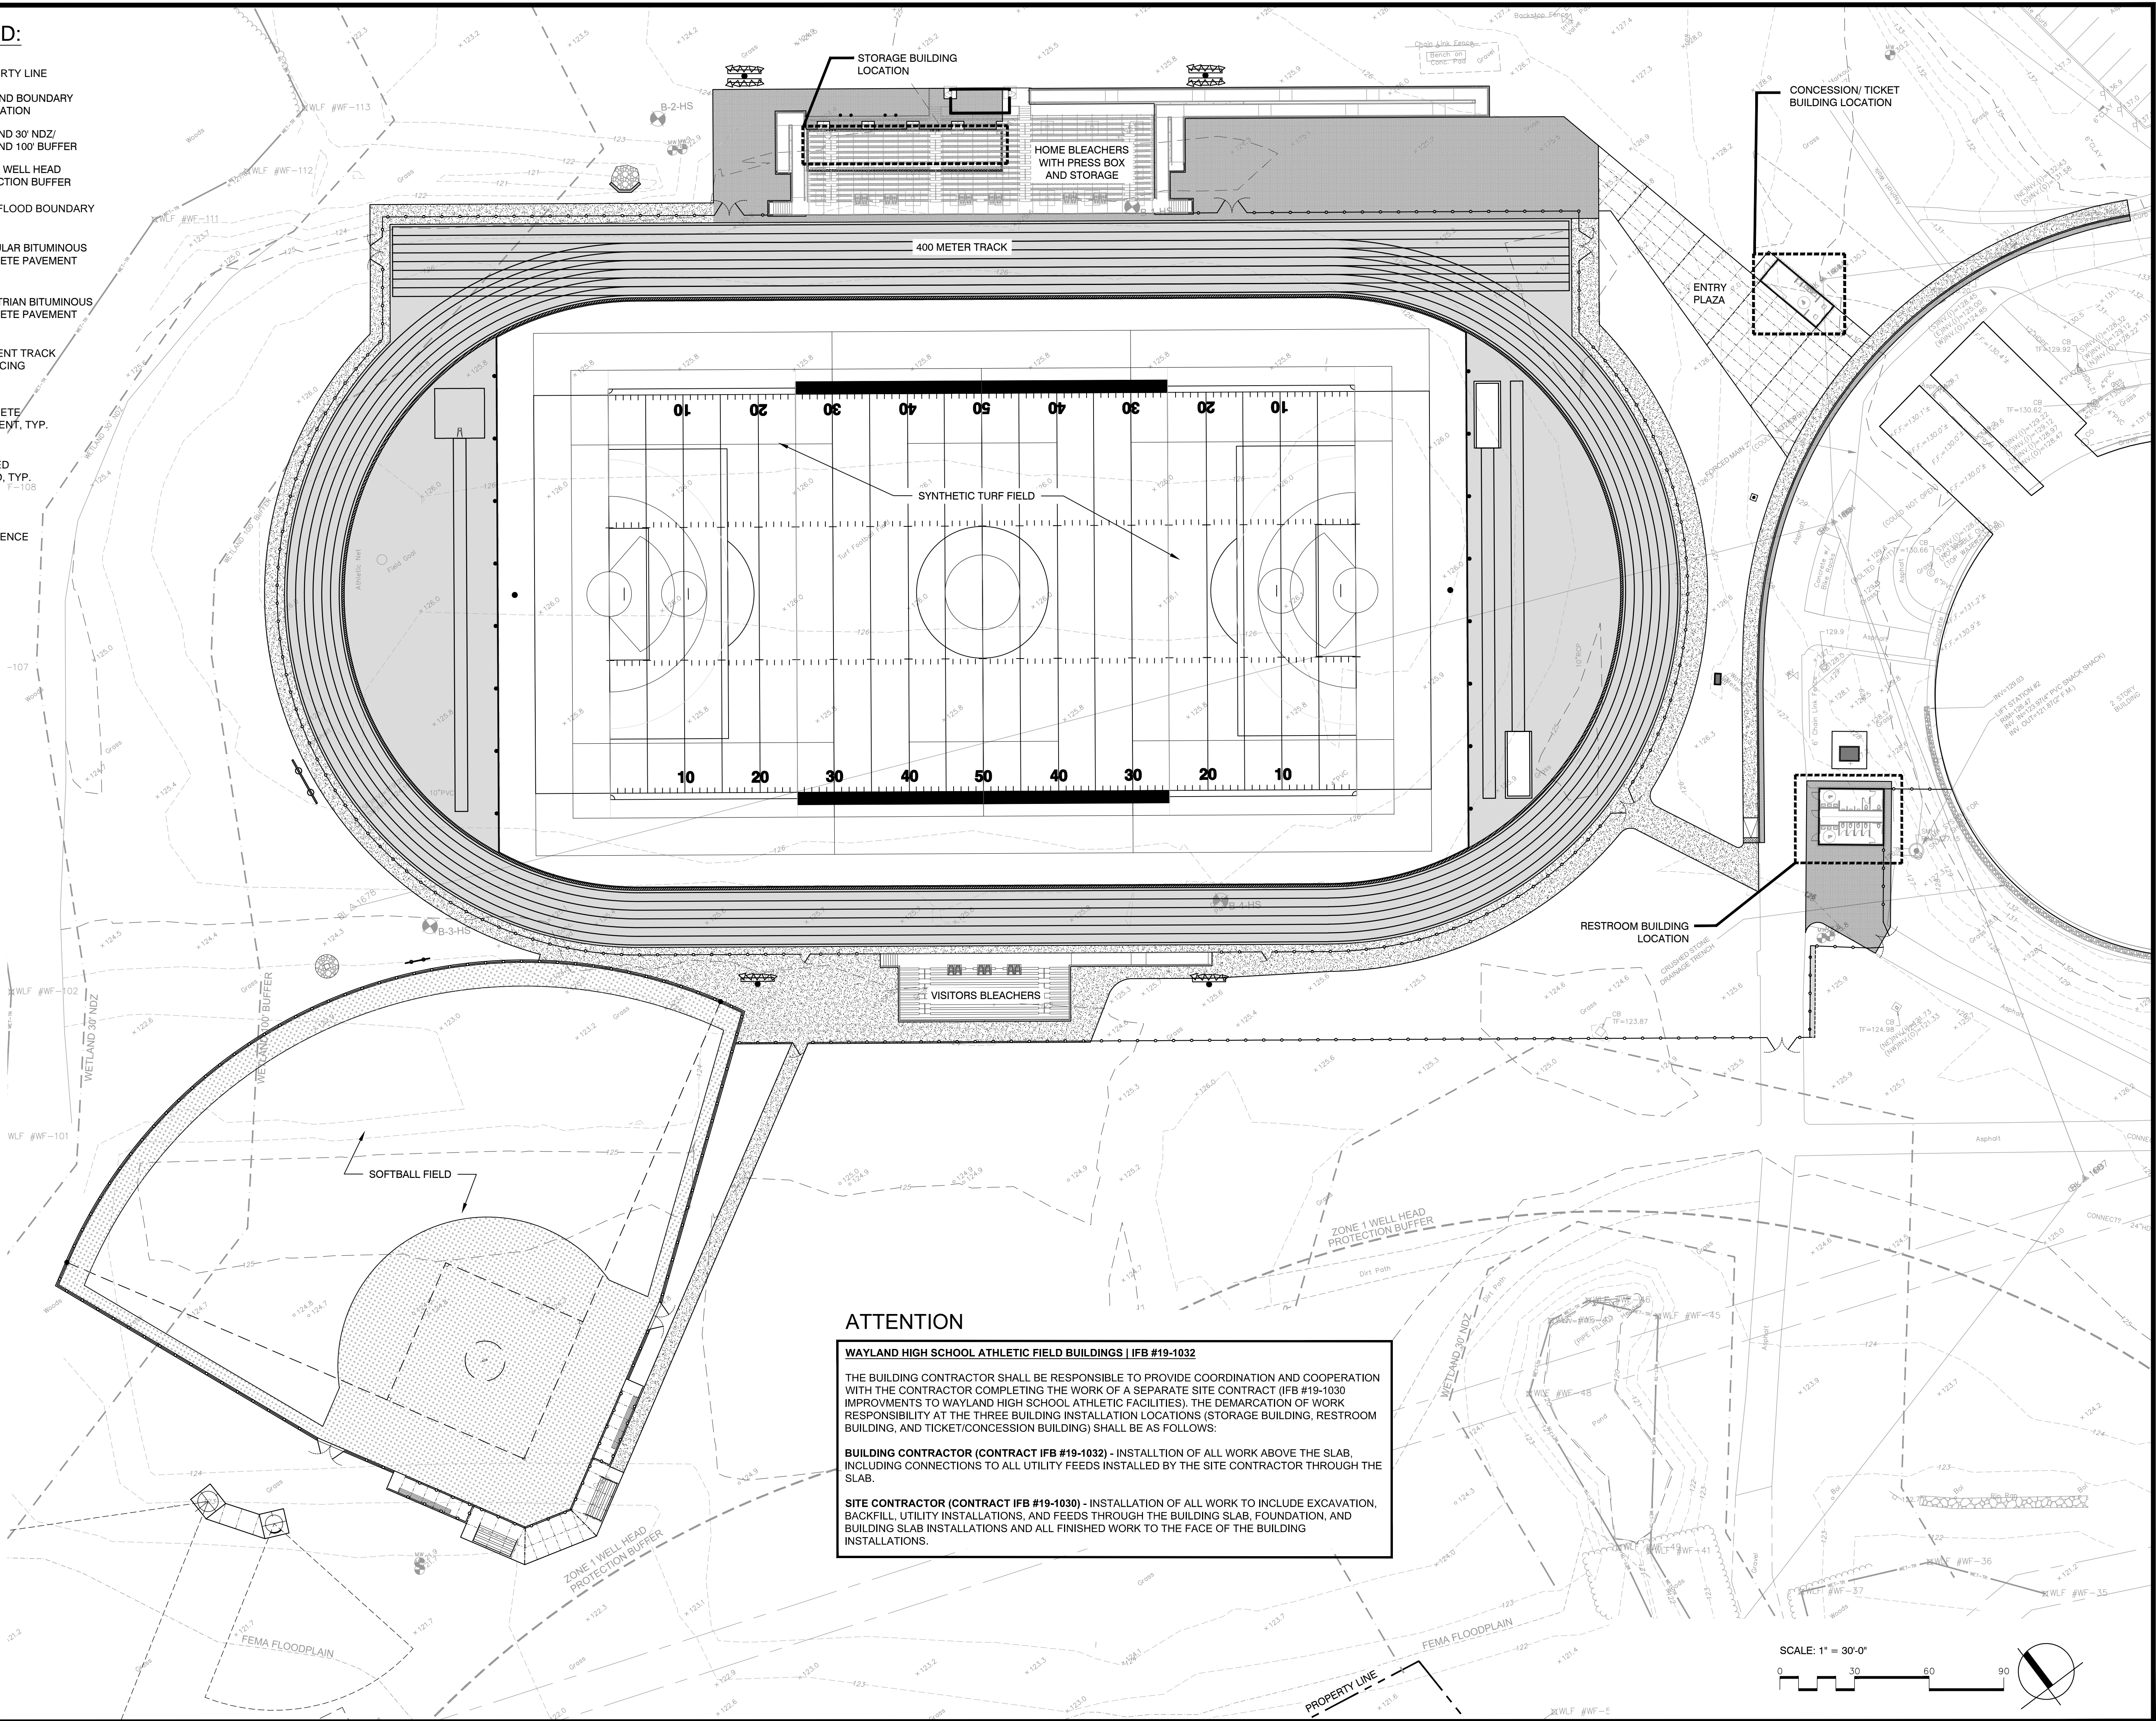

ATTENTION


WAYLAND HIGH SCHOOL ATHLETIC FIELD BUILDINGS | IFB #19-1032

THE BUILDING CONTRACTOR SHALL BE RESPONSIBLE TO PROVIDE COORDINATION AND COOPERATION WITH THE CONTRACTOR COMPLETING THE WORK OF A SEPARATE SITE CONTRACT (IFB #19-1030 IMPROVEMENTS TO WAYLAND HIGH SCHOOL ATHLETIC FACILITIES). THE DEMARCATION OF WORK RESPONSIBILITY AT THE THREE BUILDING INSTALLATION LOCATIONS (STORAGE BUILDING, RESTROOM BUILDING, AND TICKET/CONCESSION BUILDING) SHALL BE AS FOLLOWS:

BUILDING CONTRACTOR (CONTRACT IFB #19-1032) - INSTALLATION OF ALL WORK ABOVE THE SLAB, INCLUDING CONNECTIONS TO ALL UTILITY FEEDS INSTALLED BY THE SITE CONTRACTOR THROUGH THE SLAB.

SITE CONTRACTOR (CONTRACT IFB #19-1030) - INSTALLATION OF ALL WORK TO INCLUDE EXCAVATION, BACKFILL, UTILITY INSTALLATIONS, AND FEEDS THROUGH THE BUILDING SLAB, FOUNDATION, AND BUILDING SLAB INSTALLATIONS AND ALL FINISHED WORK TO THE FACE OF THE BUILDING INSTALLATIONS.

SCALE: 1" = 30'-0"

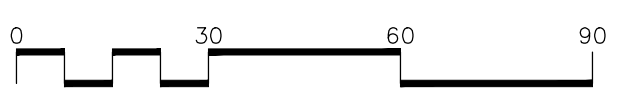

Project:
WAYLAND HIGH SCHOOL
ATHLETIC FIELD BUILDINGS



264 OLD CONNECTICUT
PATH, WAYLAND, MA 01778

Weston & Sampson

85 Devonshire Street,
3rd Floor, Boston, MA 02109
617.412.4480 800.SAMPSON
www.westonandsampson.com

Consultants:

Revisions:

No.	Date	Description



Issued For:

BIDDING DOCUMENTS

Scale: AS SHOWN

Date: SEPTEMBER 17, 2018

Drawn By: XXX

Reviewed By: XXX

Approved By: XXX

W&S Project No: 2180076


W&S File No:

Drawing Title:


SITE CONTEXT PLAN 2

Sheet Number:


L1.01

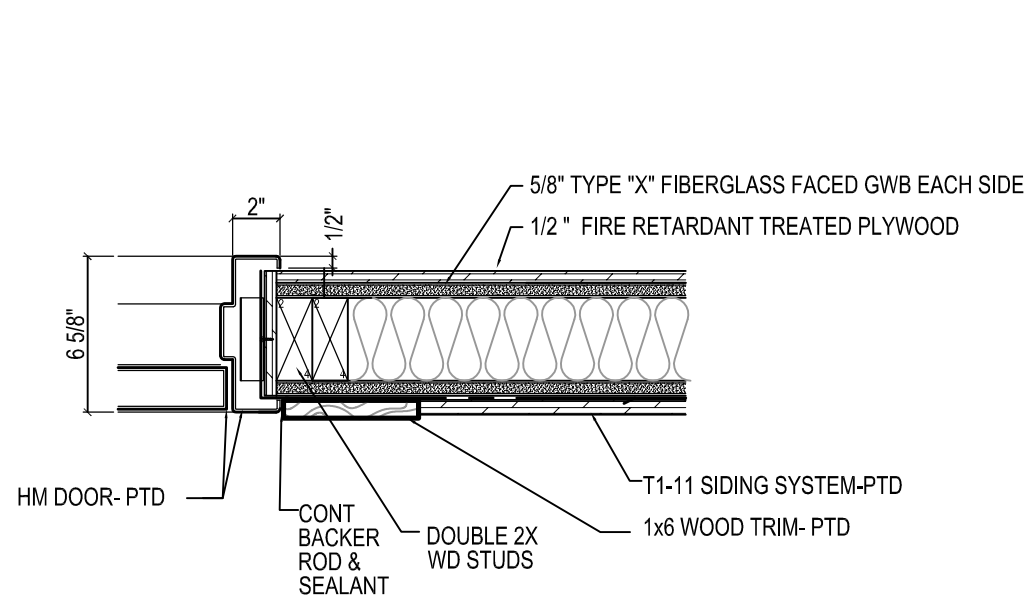


6 DOOR JAMB DETAIL
SCALE: 1-1/2" = 1'-0"

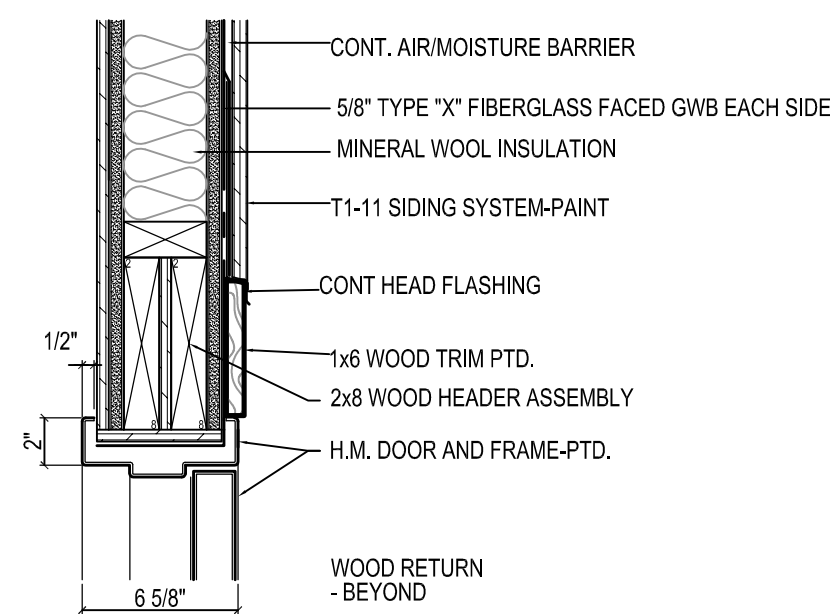


5 DOOR HEAD DETAIL
SCALE: 1-1/2" = 1'-0"

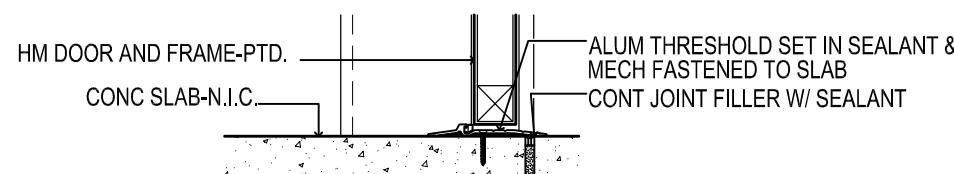


4 EXTERIOR DOOR SILL DETAIL
SCALE: 1-1/2" = 1'-0"

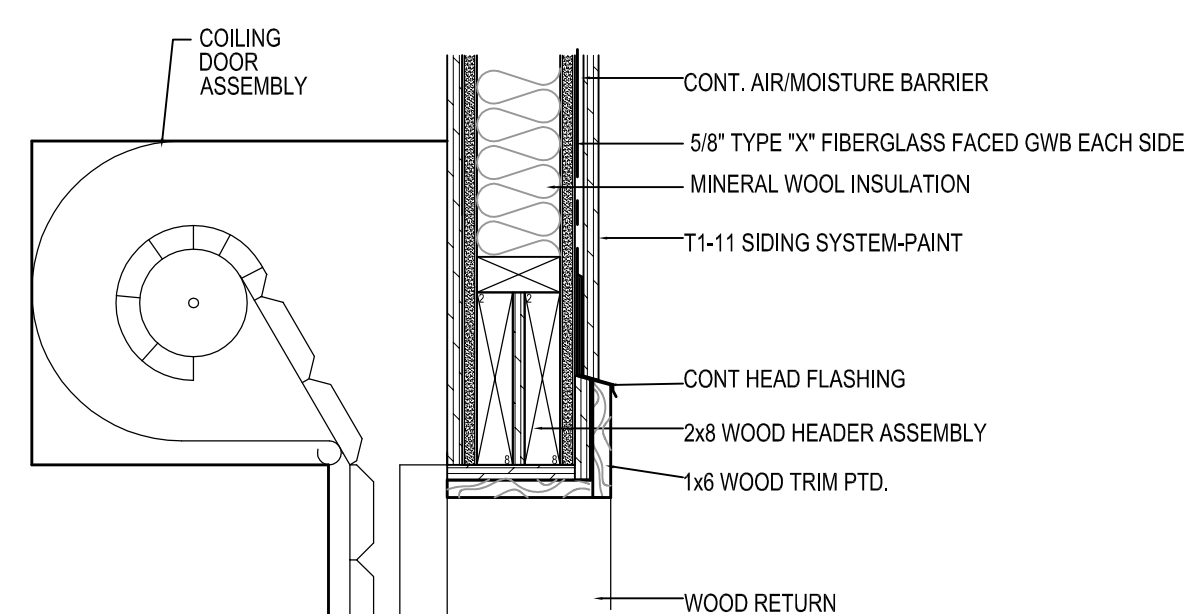

3 COILING DOOR HEAD DETAIL
SCALE: 1-1/2" = 1'-0"

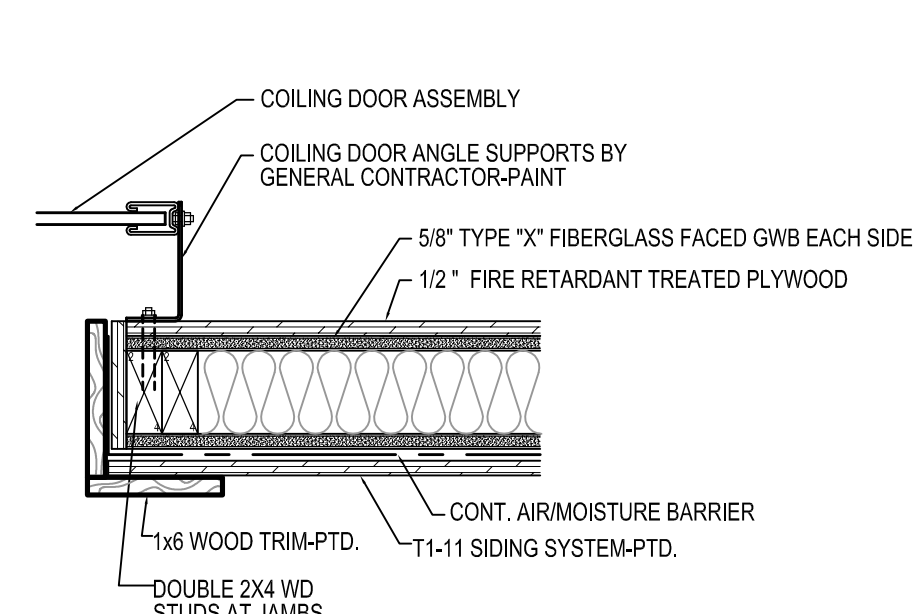

2 COILING DOOR JAMB DETAIL
SCALE: 1-1/2" = 1'-0"

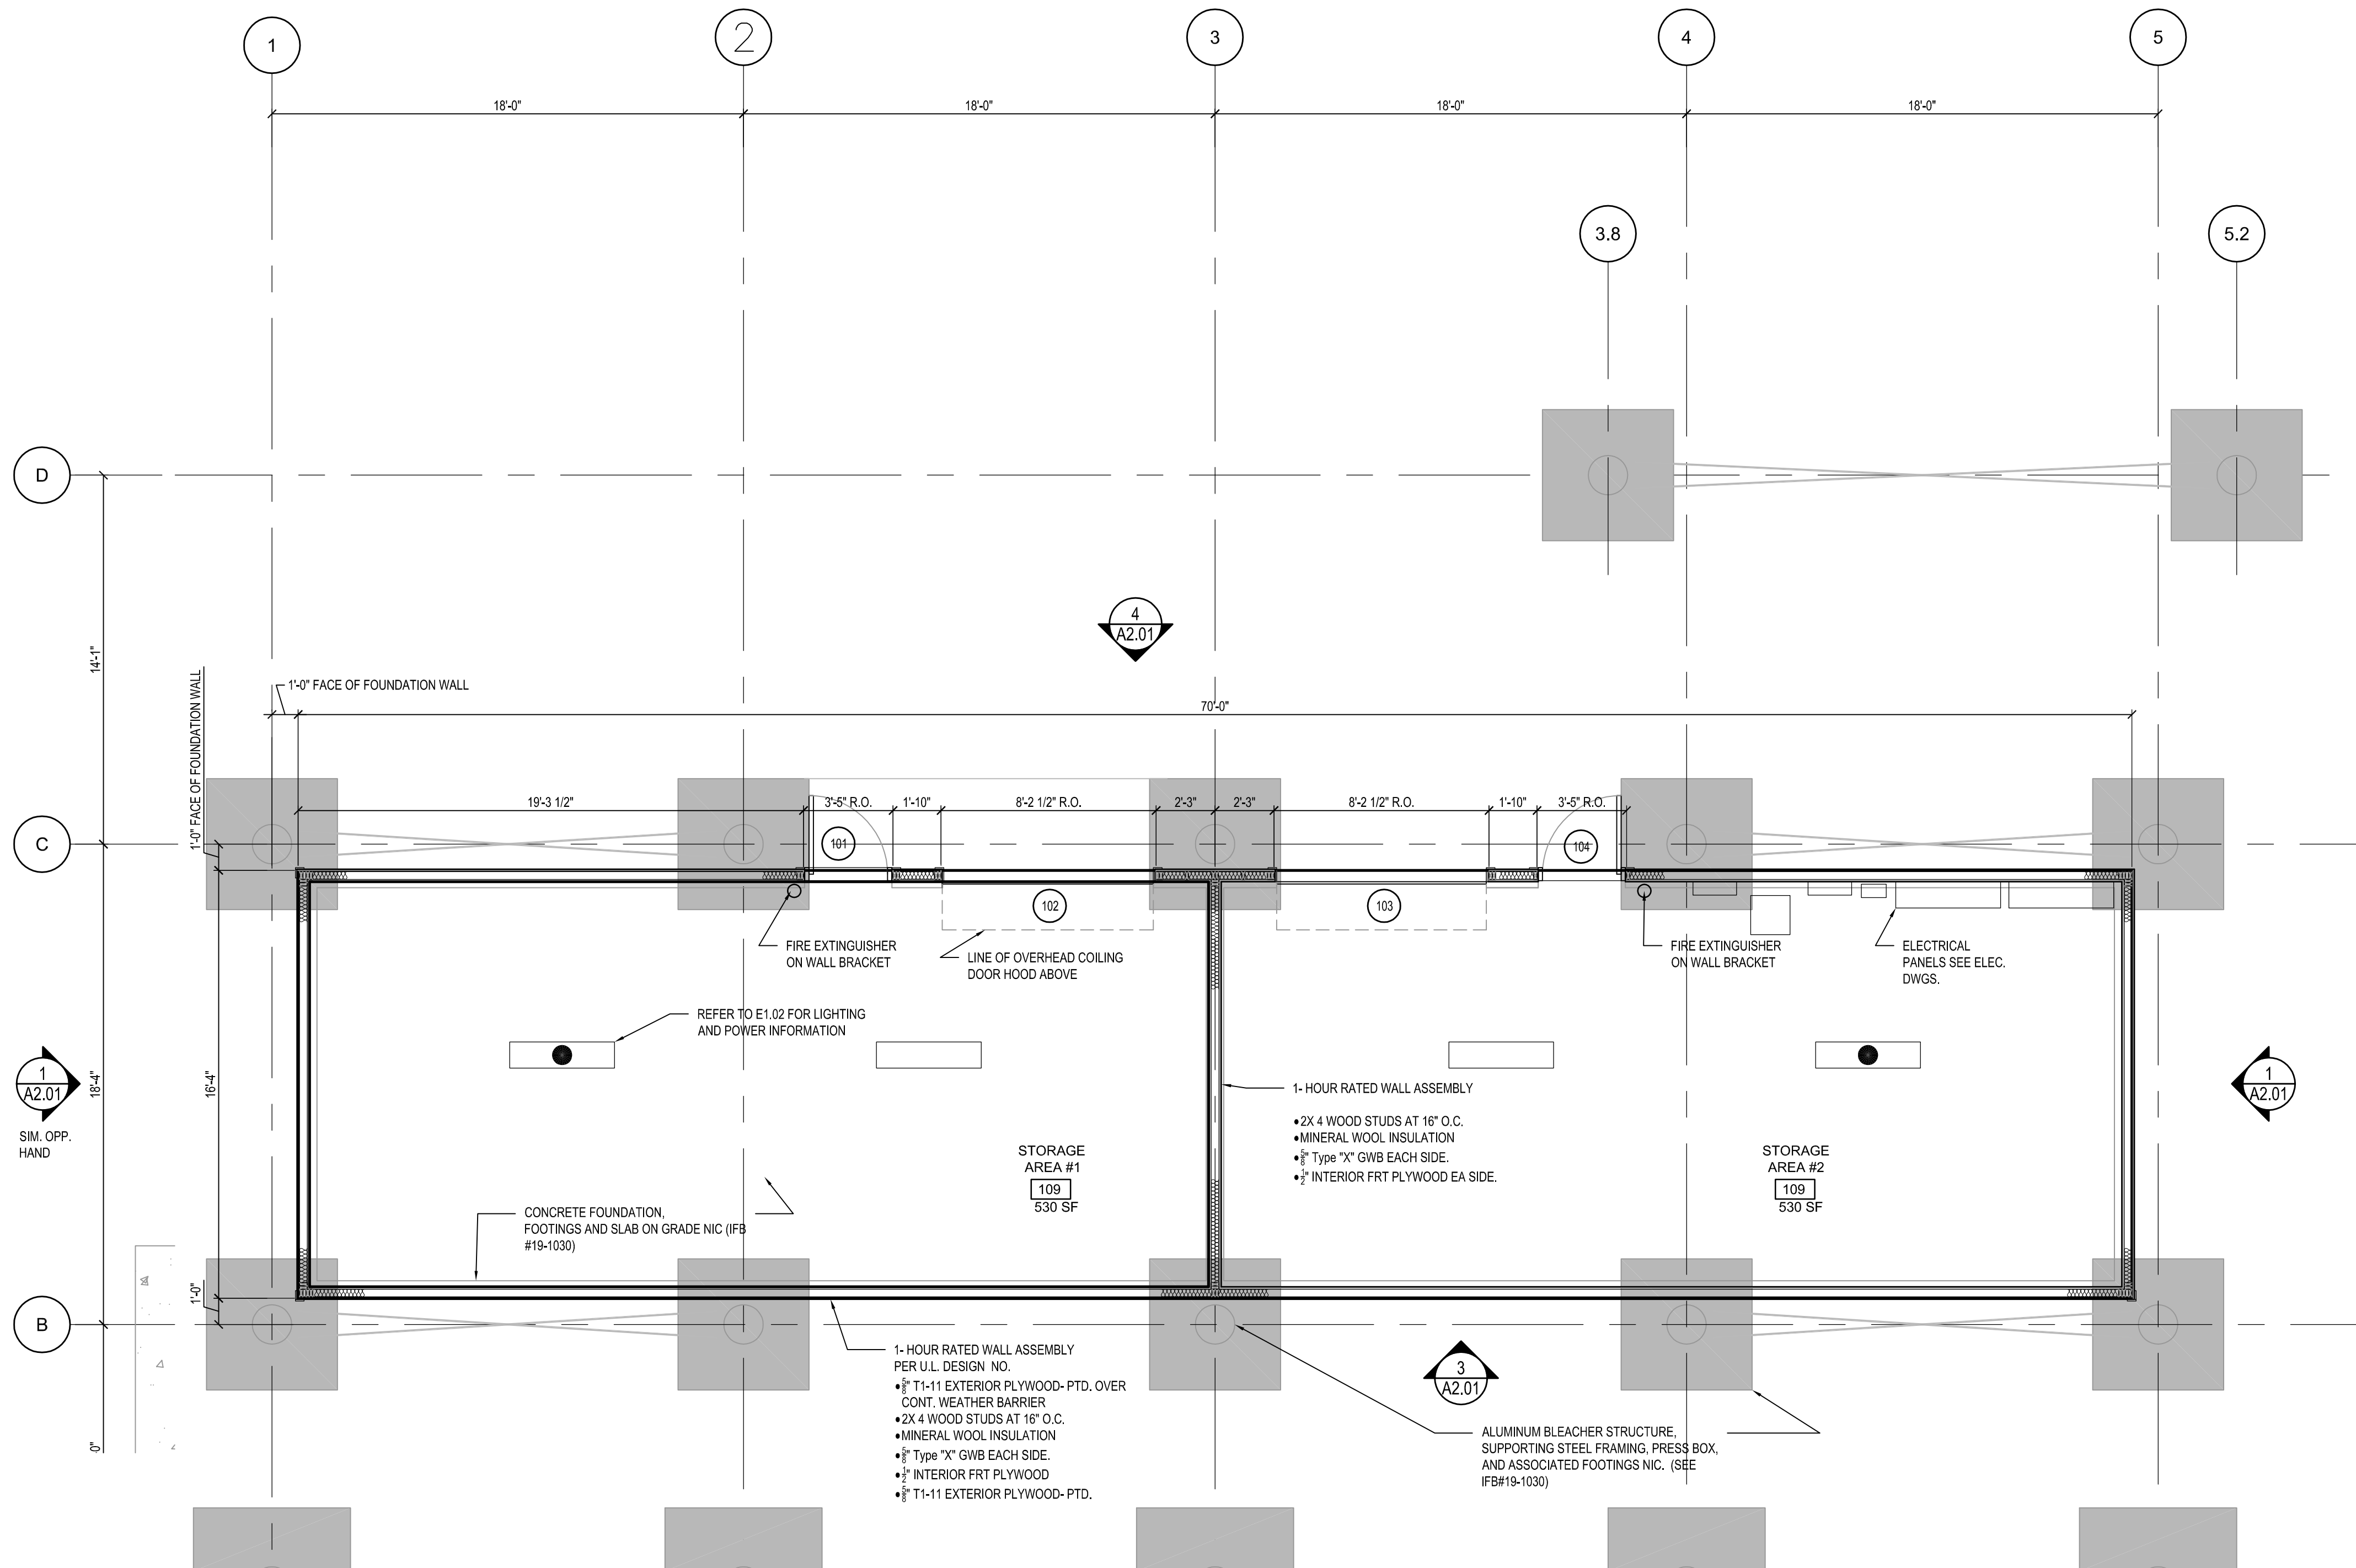

1 STORAGE BUILDING FLOOR PLAN
SCALE: 1/4" = 1'-0"

WAYLAND HIGH SCHOOL ATHLETIC FIELD BUILDINGS | IFB #19-1032

THE BUILDING CONTRACTOR SHALL BE RESPONSIBLE TO PROVIDE COORDINATION AND COOPERATION WITH THE CONTRACTOR COMPLETING THE WORK OF A SEPARATE SITE CONTRACT (IFB - #19-1030 IMPROVEMENTS TO WAYLAND HIGH SCHOOL ATHLETIC FACILITIES). THE DEMARCATION OF WORK RESPONSIBILITY AT THE THREE BUILDING INSTALLATION LOCATIONS (STORAGE BUILDING, RESTROOM BUILDING AND TICKET/CONCESSION BUILDING) SHALL BE AS FOLLOWS:

BUILDING CONTRACTOR (CONTRACT IFB - 19-1032)- INSTALLATION OF ALL WORK ABOVE THE SLAB, INCLUDING CONNECTIONS TO ALL UTILITY FEEDS INSTALLED BY THE SITE CONTRACTOR THROUGH THE SLAB.

SITE CONTRACTOR (CONTRACT IFB - 19-1030)- INSTALLATION OF ALL WORK TO INCLUDE EXCAVATION, BACKFILL, UTILITY INSTALLATIONS AND FEEDS THROUGH THE BUILDING SLAB, FOUNDATION AND BUILDING SLAB INSTALLATIONS AND ALL FINISHED WORK TO THE FACE OF THE BUILDING INSTALLATIONS.

Project:
WAYLAND HIGH SCHOOL
ATHLETIC FIELD BUILDINGS



264 OLD CONNECTICUT
PATH, WAYLAND, MA 01778

Weston & Sampson

85 Devonshire Street,
3rd Floor, Boston, MA 02109
617.412.4480 800.SAMPSON
www.westonandsampson.com

Consultants:

Revisions:

No.	Date	Description



Issued For:

BIDDING DOCUMENTS

Scale: AS SHOWN

Date: SEPTEMBER 17, 2018

Drawn By: JRC

Reviewed By: JRC

Approved By: DTT

W&S Project No: 2180076



W&S File No:

Drawing Title:

**STORAGE BUILDING
PLAN AND DETAILS**

Sheet Number:

A1.01

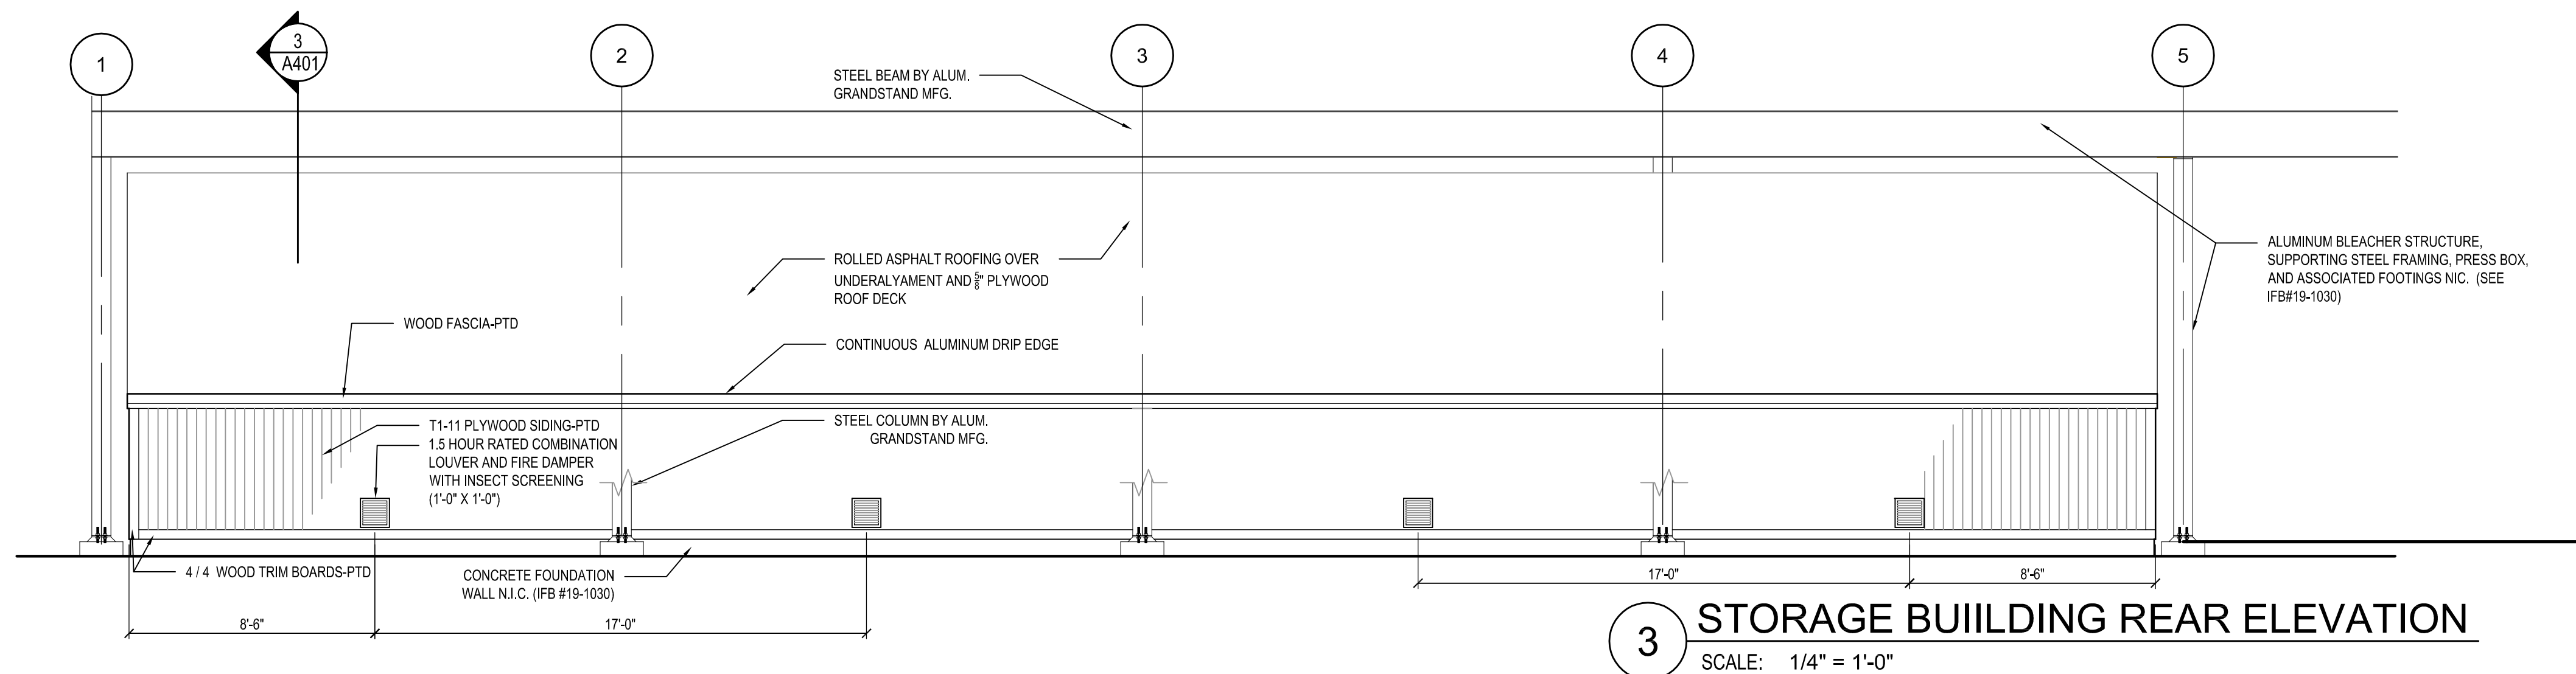
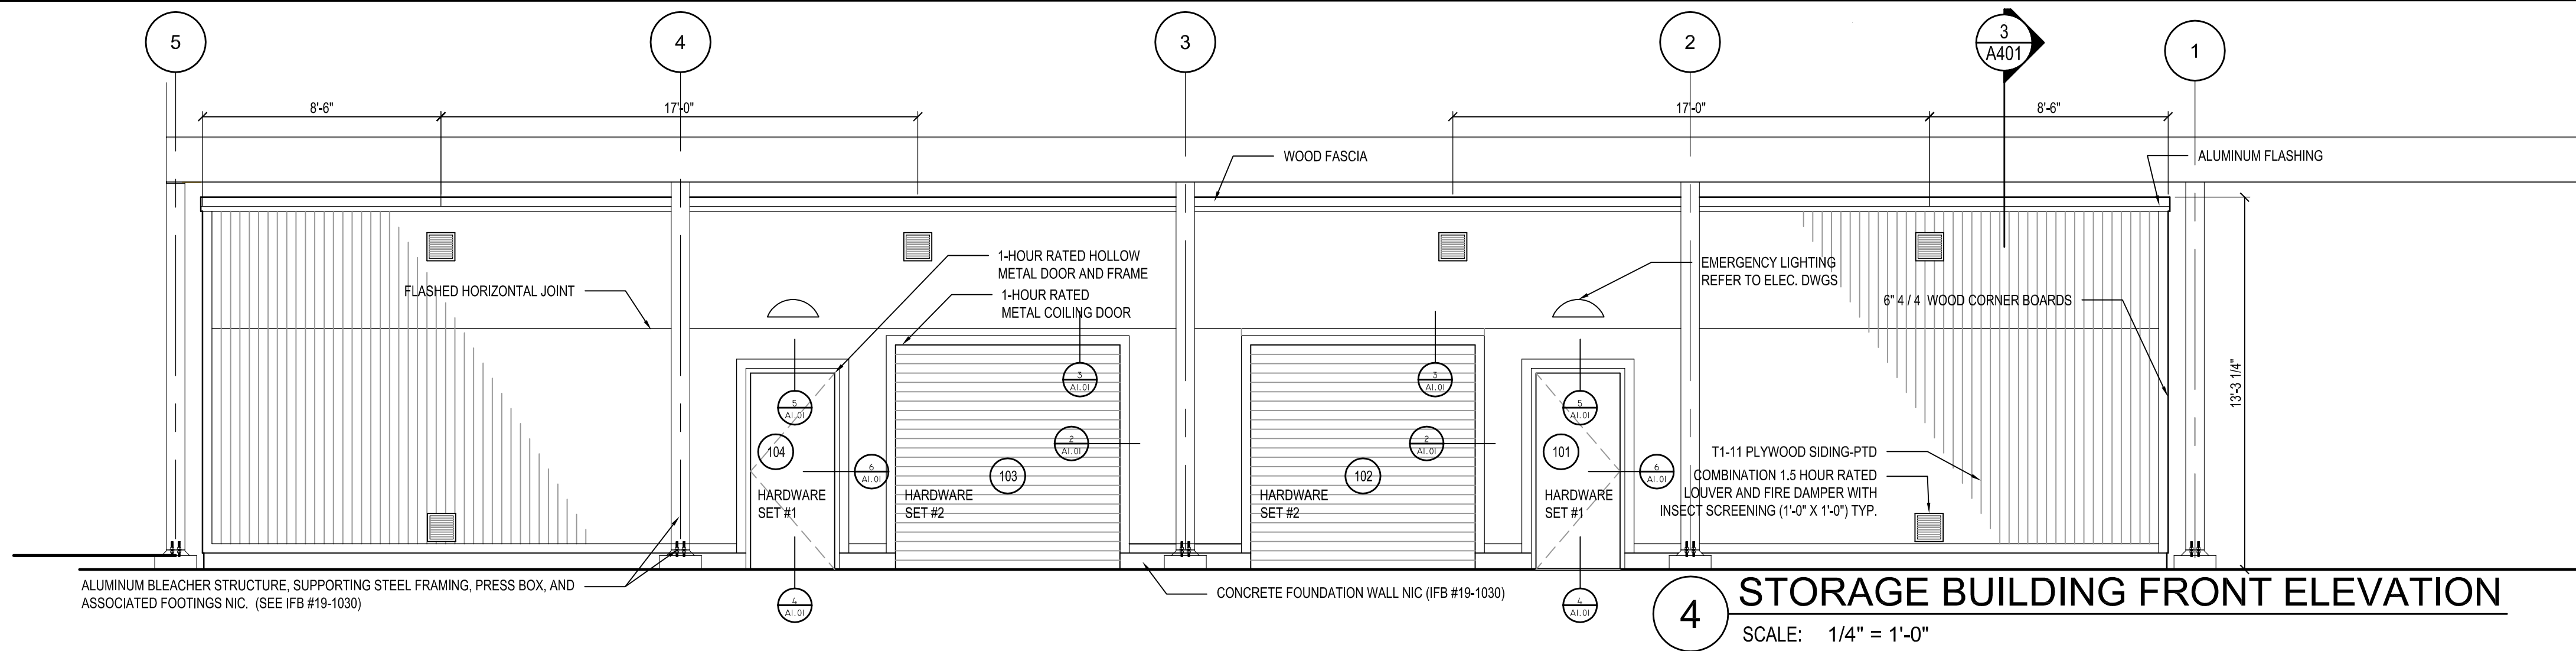


WAYLAND HIGH SCHOOL ATHLETIC FIELD BUILDINGS | IFB #19-1032

THE BUILDING CONTRACTOR SHALL BE RESPONSIBLE TO PROVIDE COORDINATION AND COOPERATION WITH THE CONTRACTOR COMPLETING THE WORK OF A SEPARATE SITE CONTRACT (IFB - #19-1030 IMPROVEMENTS TO WAYLAND HIGH SCHOOL ATHLETIC FACILITIES). THE DEMARCATION OF WORK RESPONSIBILITY AT THE THREE BUILDING INSTALLATION LOCATIONS (STORAGE BUILDING, RESTROOM BUILDING AND TICKET/CONCESSION BUILDING) SHALL BE AS FOLLOWS:

BUILDING CONTRACTOR (CONTRACT IFB - 19-1032)- INSTALLATION OF ALL WORK ABOVE THE SLAB, INCLUDING CONNECTIONS TO ALL UTILITY FEEDS INSTALLED BY THE SITE CONTRACTOR THROUGH THE SLAB.

SITE CONTRACTOR (CONTRACT IFB - 19-1030)- INSTALLATION OF ALL WORK TO INCLUDE EXCAVATION, BACKFILL, UTILITY INSTALLATIONS AND FEEDS THROUGH THE BUILDING SLAB, FOUNDATION AND BUILDING SLAB INSTALLATIONS AND ALL FINISHED WORK TO THE FACE OF THE BUILDING INSTALLATIONS.

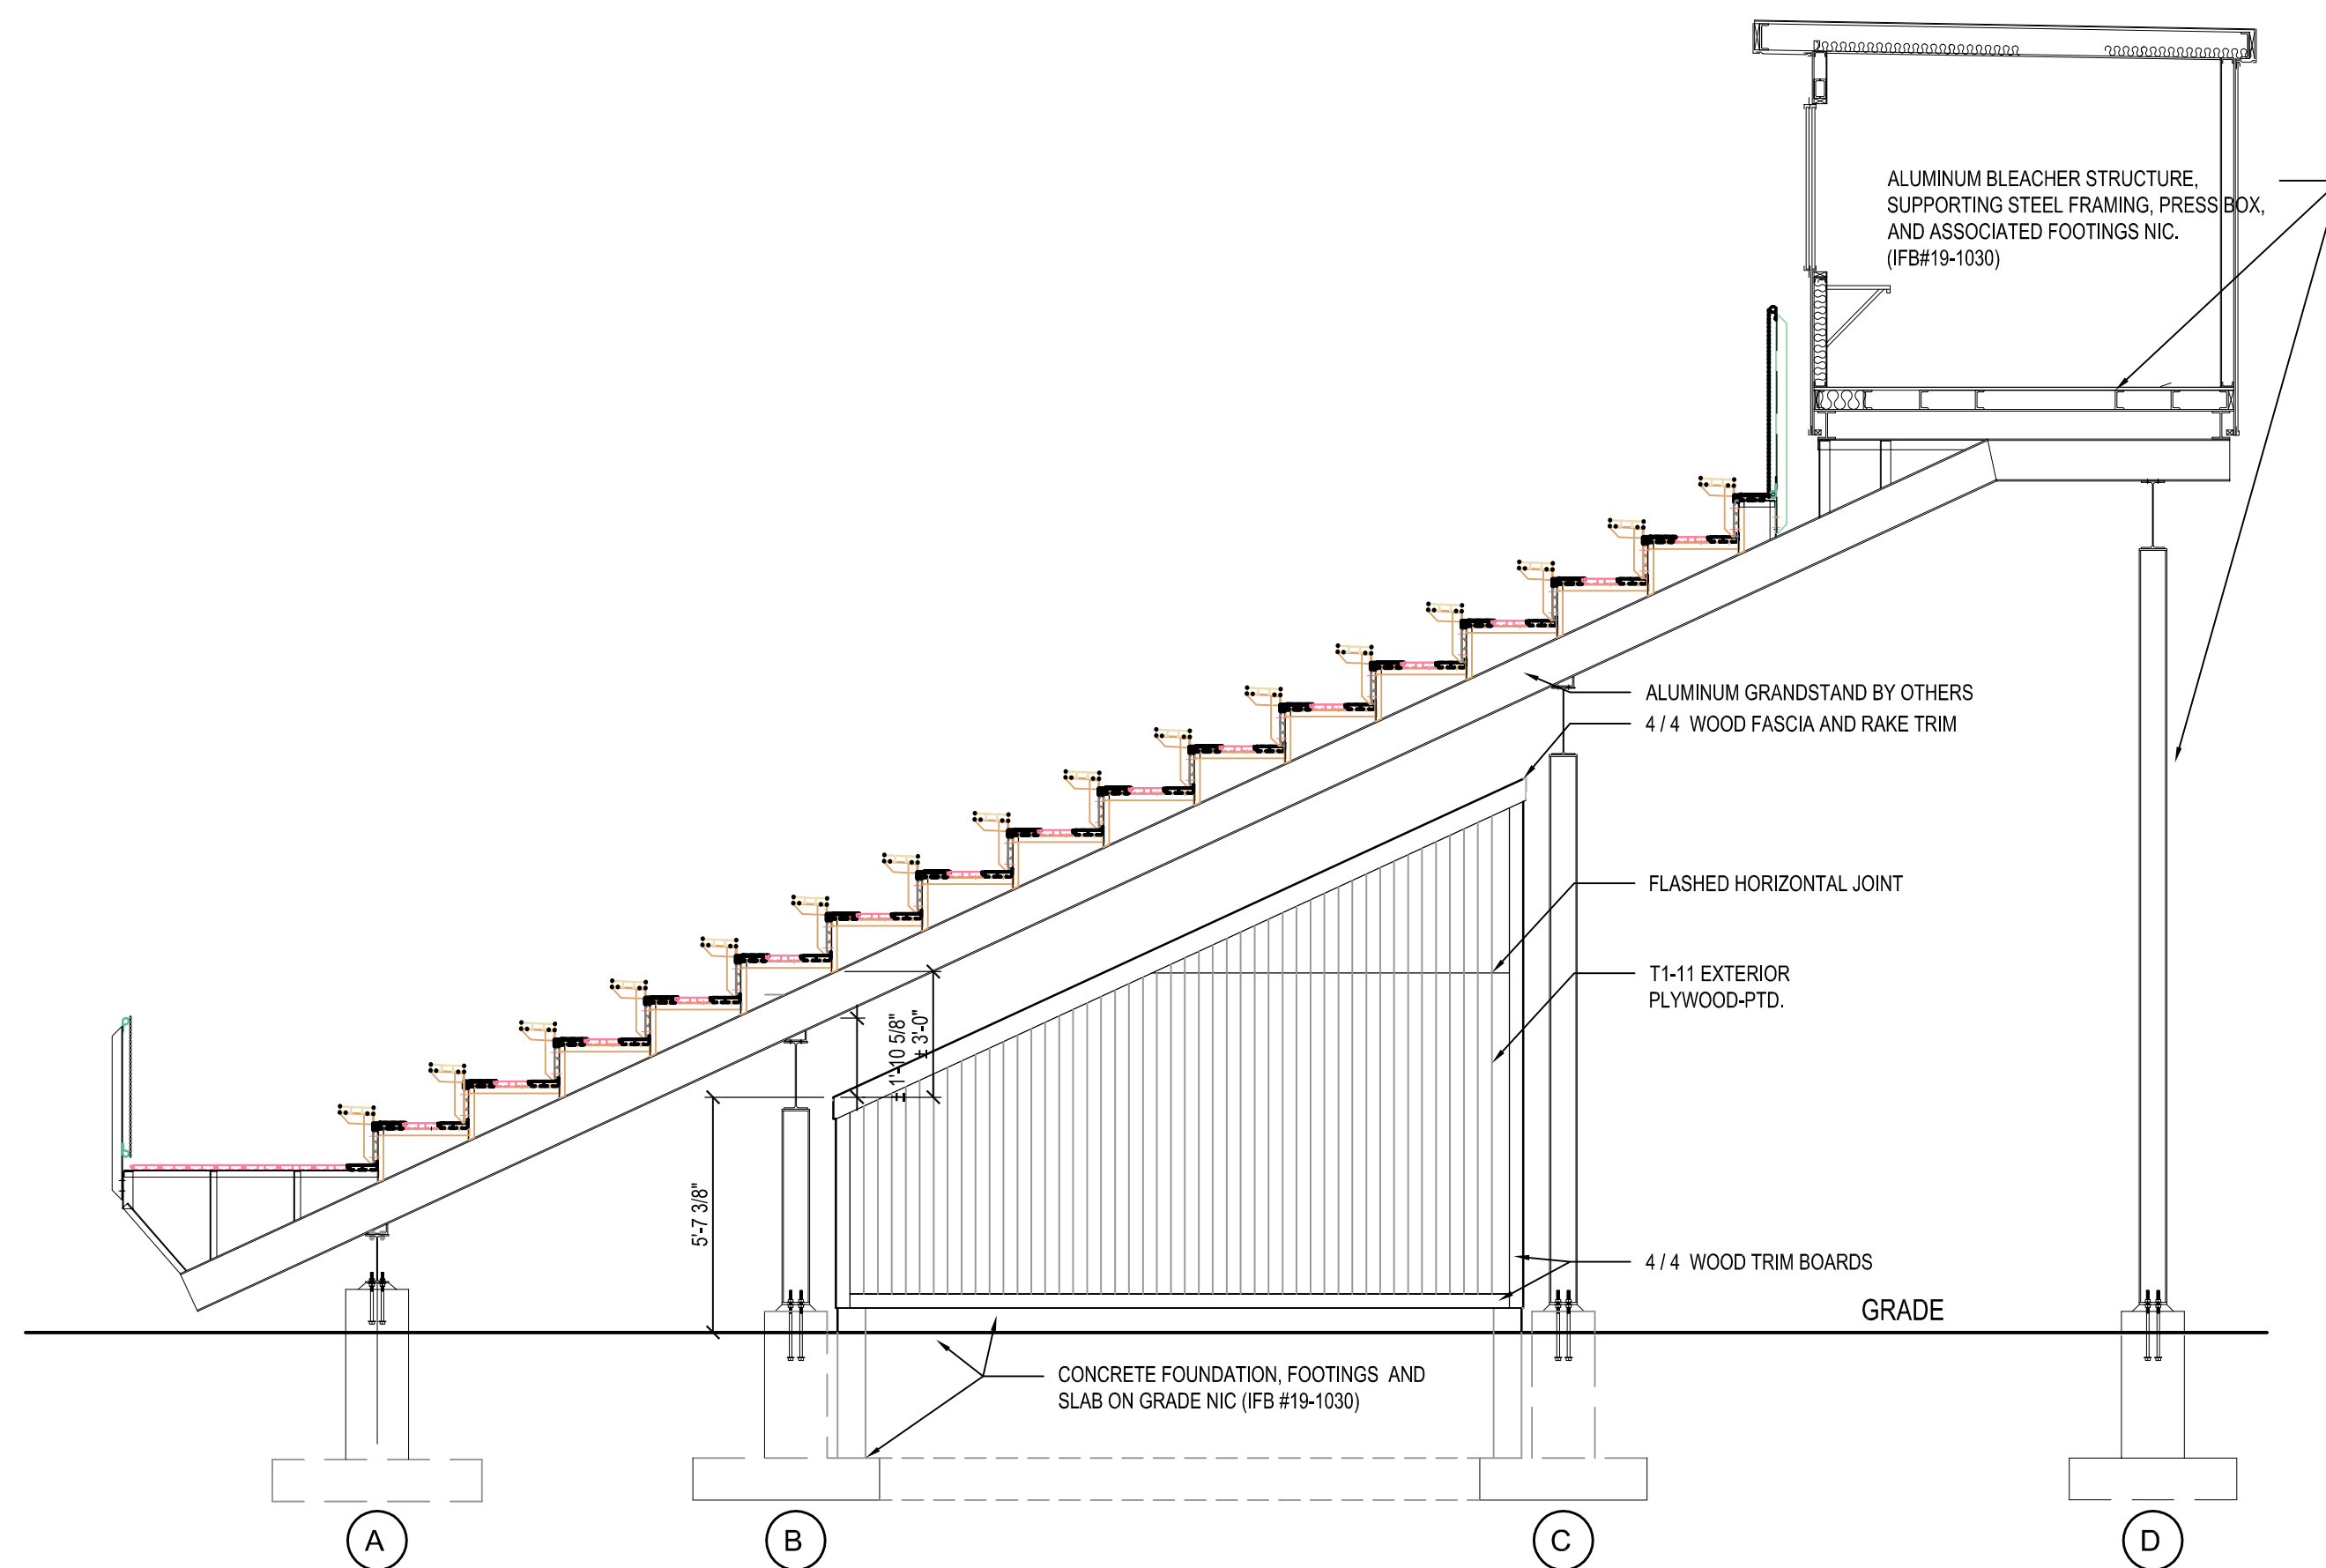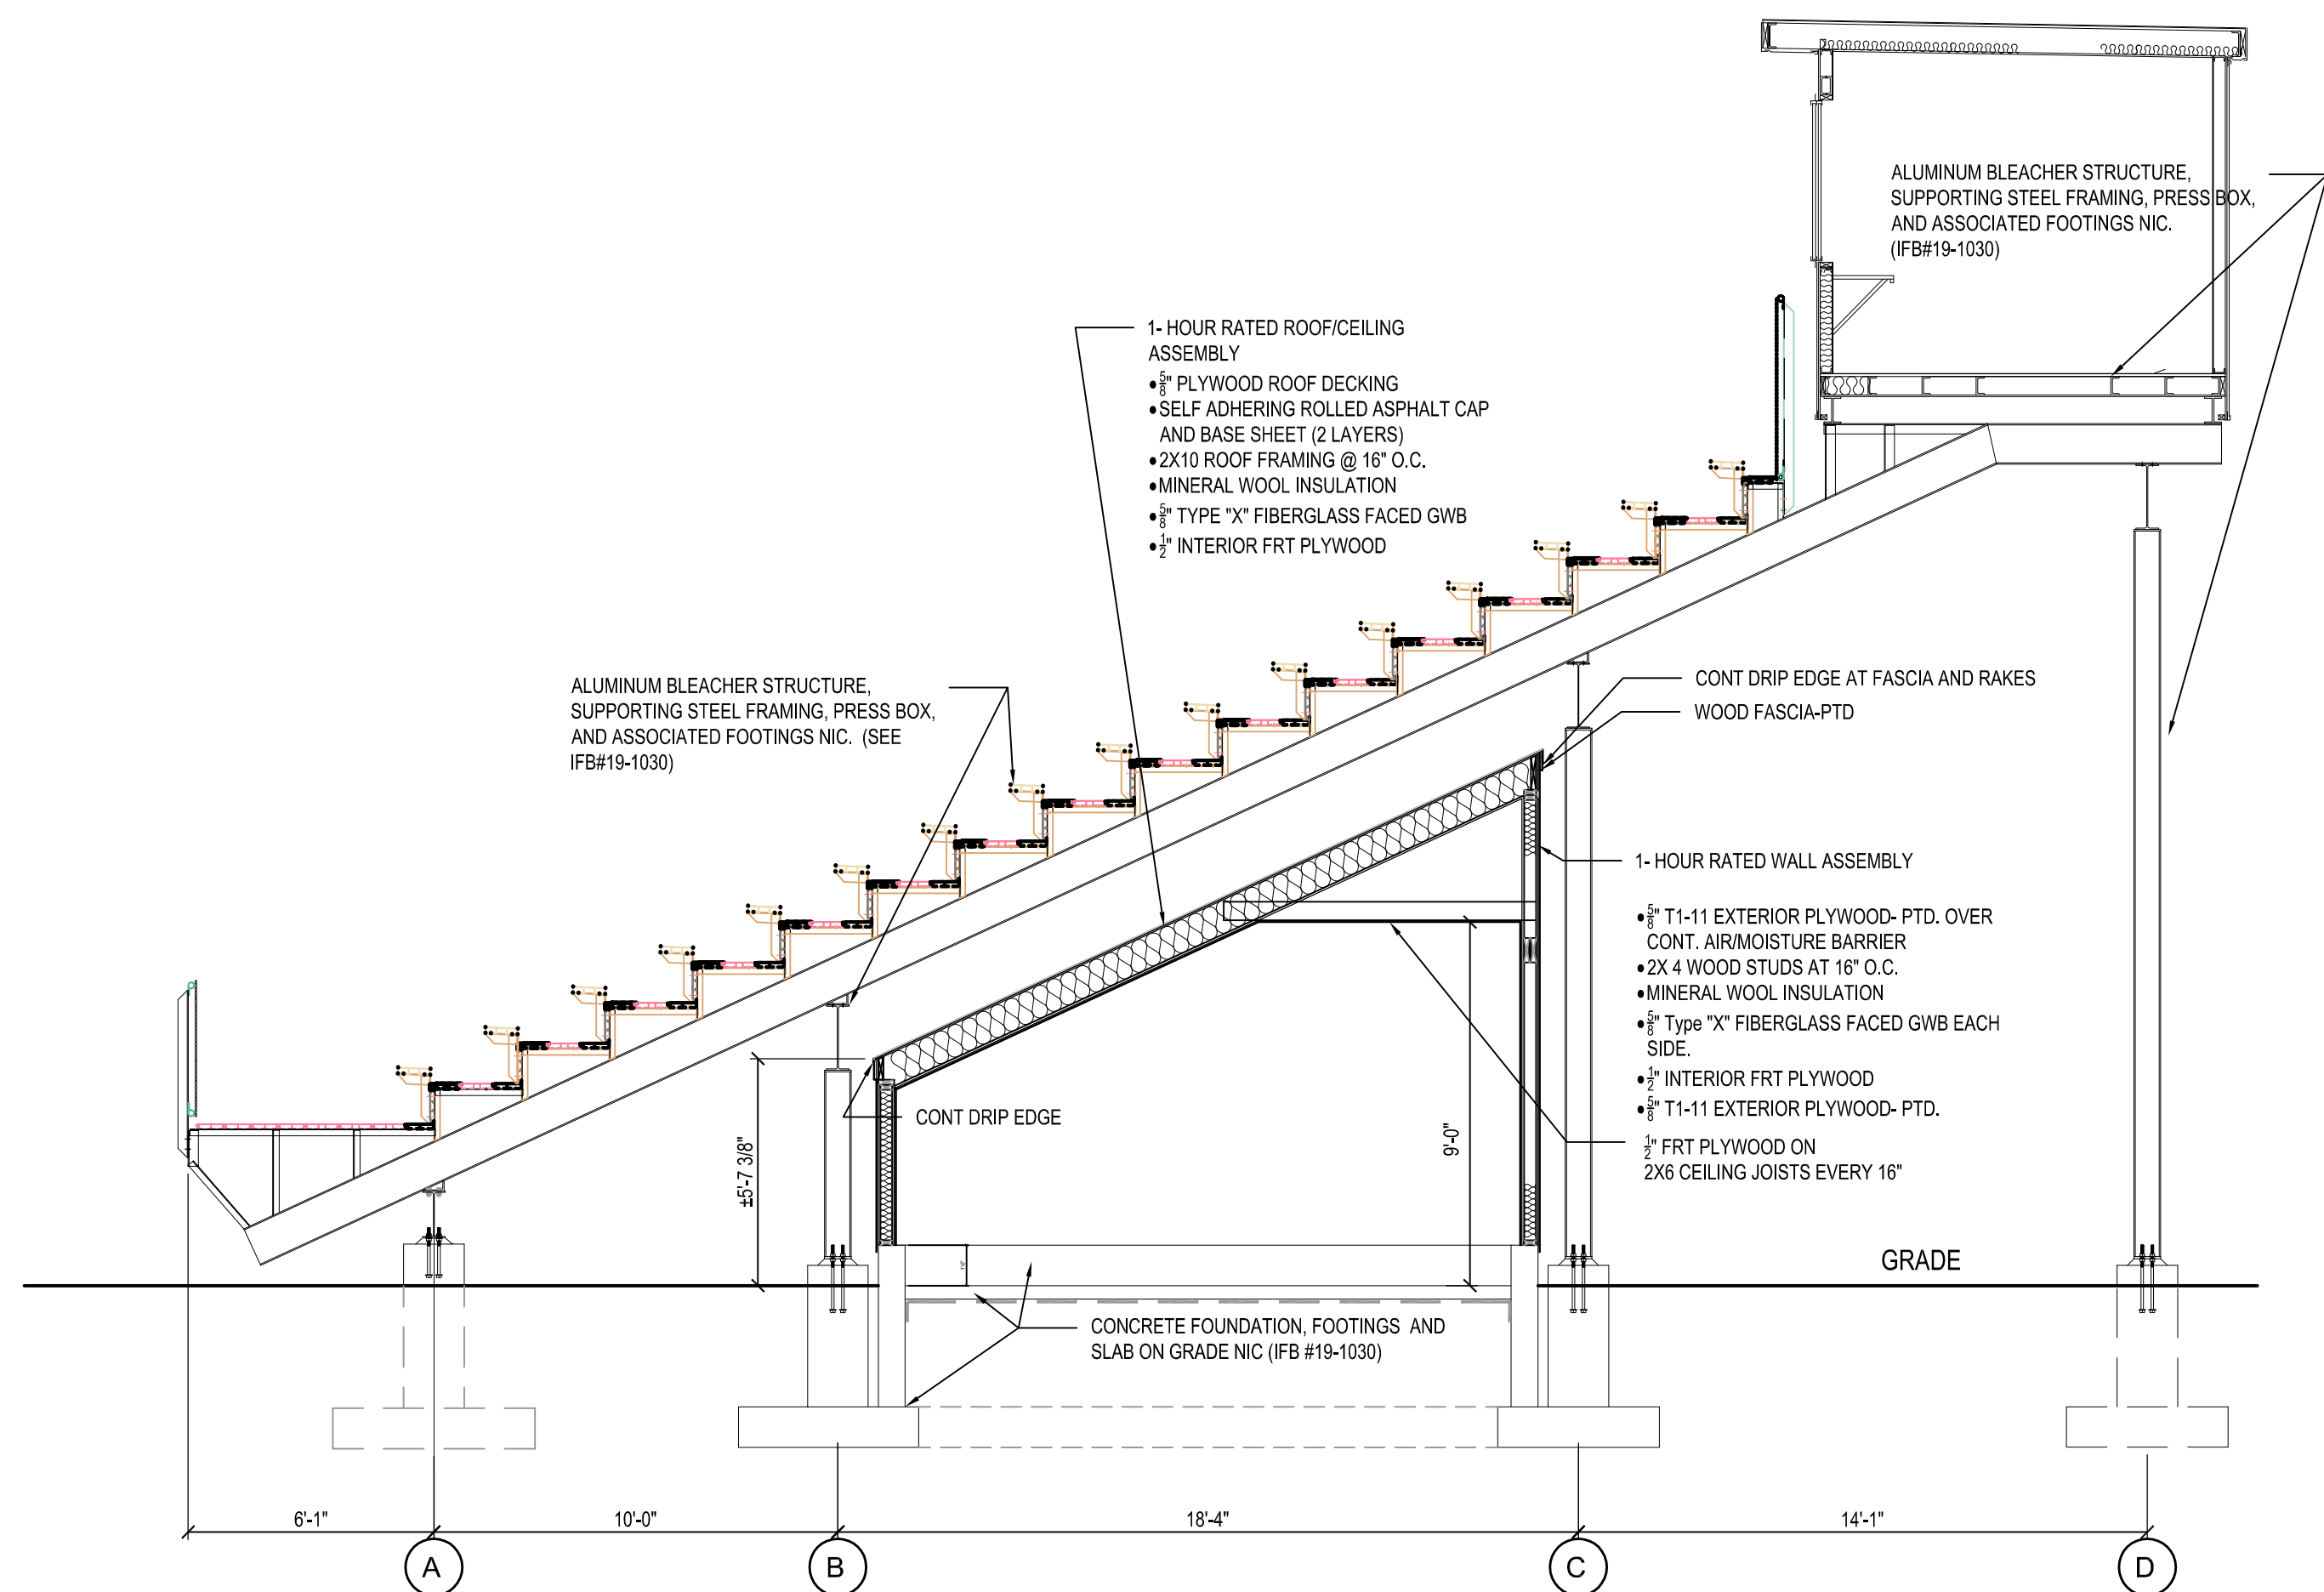

Project:
WAYLAND HIGH SCHOOL
ATHLETIC FIELD BUILDINGS



264 OLD CONNECTICUT
PATH, WAYLAND, MA 01778

Weston & Sampson

85 Devonshire Street,
3rd Floor, Boston, MA 02109
617.412.4480 800.SAMPSON
www.westonandsampson.com

Consultants:

Revisions:

No.	Date	Description



Issued For:

BIDDING DOCUMENTS

Scale: AS SHOWN

Date: SEPTEMBER 17, 2018

Drawn By: JRC

Reviewed By: JRC

Approved By: DTT

W&S Project No: 2180076

W&S File No:

Drawing Title:


STORAGE BUILDING
ELEVATIONS AND
SECTION

Sheet Number:

A1.02

WAYLAND HIGH SCHOOL
WAYLAND, MASSACHUSETTS
CONCESSION BUILDING

PROJECT REF#: 10517B-9/10/2018-3

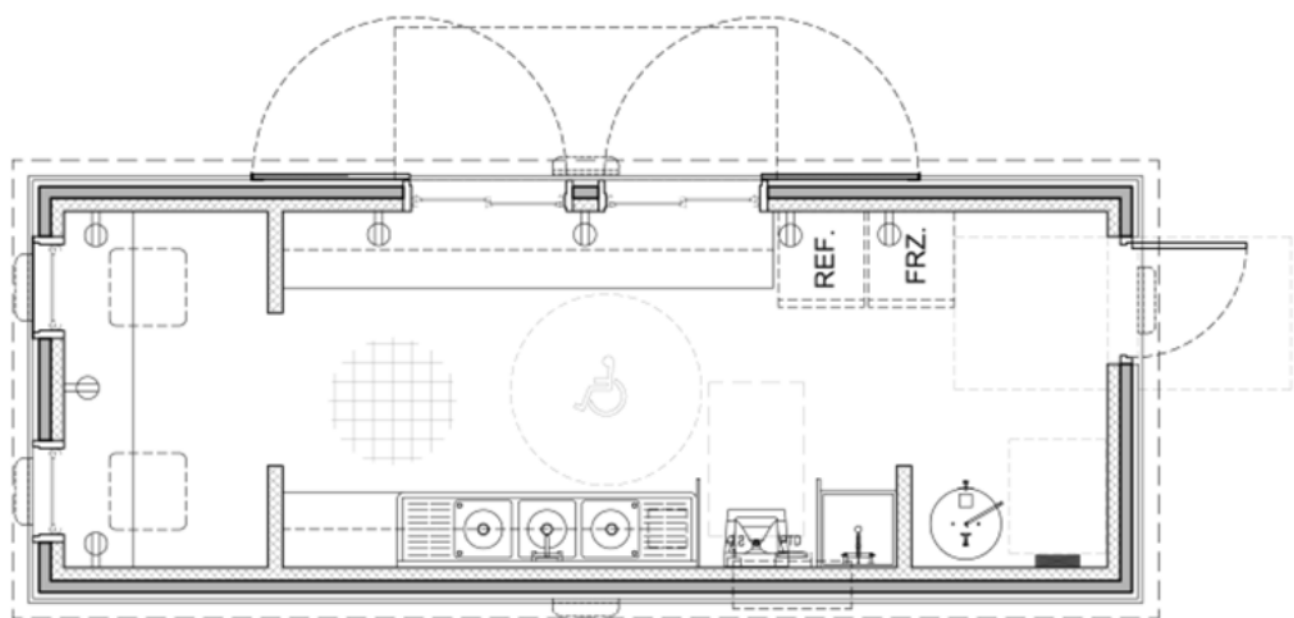

FLOOR PLAN
SCALE: NOT TO SCALE

ARTIST IMPRESSION: 3D RENDERING ONLY FOR REPRESENTATION. COLORS AND MATERIALS ARE SUBJECT TO CHANGE
COPYRIGHT 2017, PUBLIC RESTROOM COMPANY THIS MATERIAL IS THE EXCLUSIVE PROPERTY OF PUBLIC RESTROOM COMPANY AND SHALL NOT BE REPRODUCED, USED OR DISCLOSED TO OTHERS EXCEPT AS AUTHORIZED BY THE WRITTEN PERMISSION OF PUBLIC RESTROOM COMPANY.



www.PublicRestroomCompany.com
2587 BUSINESS PARKWAY
MINDEN NEVADA 89423
P: 888-888-2060 F: 888-888-1448

WAYLAND HIGH SCHOOL ATHLETIC FIELD BUILDINGS | IFB #19-1032

THE BUILDING CONTRACTOR SHALL BE RESPONSIBLE TO PROVIDE COORDINATION AND COOPERATION WITH THE CONTRACTOR COMPLETING THE WORK OF A SEPARATE SITE CONTRACT (IFB - #19-1030 IMPROVEMENTS TO WAYLAND HIGH SCHOOL ATHLETIC FACILITIES). THE DEMARCATION OF WORK RESPONSIBILITY AT THE THREE BUILDING INSTALLATION LOCATIONS (STORAGE BUILDING, RESTROOM BUILDING AND TICKET/CONCESSION BUILDING) SHALL BE AS FOLLOWS:

BUILDING CONTRACTOR (CONTRACT IFB - 19-1032)- INSTALLATION OF ALL WORK ABOVE THE SLAB, INCLUDING CONNECTIONS TO ALL UTILITY FEEDS INSTALLED BY THE SITE CONTRACTOR THROUGH THE SLAB.
SITE CONTRACTOR (CONTRACT IFB - 19-1030)- INSTALLATION OF ALL WORK TO INCLUDE EXCAVATION, BACKFILL, UTILITY INSTALLATIONS AND FEEDS THROUGH THE BUILDING SLAB, FOUNDATION AND BUILDING SLAB INSTALLATIONS AND ALL FINISHED WORK TO THE FACE OF THE BUILDING INSTALLATIONS.

Project:
WAYLAND HIGH SCHOOL
ATHLETIC FIELD BUILDINGS



264 OLD CONNECTICUT
PATH, WAYLAND, MA 01778


Weston & Sampson

85 Devonshire Street,
3rd Floor, Boston, MA 02109
617.412.4480 800.SAMPSON
www.westonandsampson.com

Consultants:

Revisions:

No.	Date	Description

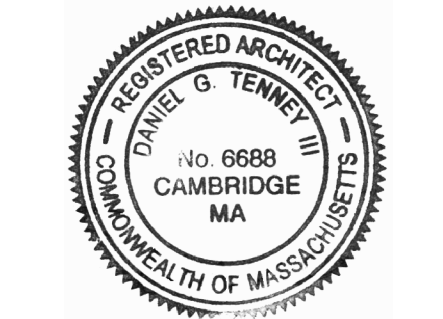

Issued For:

BIDDING DOCUMENTS

Scale: AS SHOWN

Date: SEPTEMBER 17, 2018

Drawn By: PUBLIC RESTROOM COMPANY

Reviewed By: JRC

Approved By: DTT

W&S Project No: 2180076

W&S File No:

Drawing Title:

MODULAR
CONCESSIONS
BUILDING
RENDERING

Sheet Number:

A2.01

Weston & Sampson™

Consultants:

[illegible]

Issued For:

BIDDING DOCUMENTS

Scale: AS SHOWN

Date: SEPTEMBER 17, 2018

Drawn By: PUBLIC RESTROOM
COMPANY

Reviewed By: JRC

Approved By: DTT

W&S Project No: 2180076

W&S File No:

Drawing Title:

MODULAR CONCESSIONS BUILDING FLOOR PLAN

Sheet Number:

A2.02

COPYRIGHT 2017 WESTON & SAMPSON

[illegible]

GREASE TRAP TO BE PLUMBED IN
ACCORDANCE WITH 248



Ph: 888-888-2060 | Fax: 888-888-1448

COPYRIGHT 2018 PUBLIC
RESTROOM COMPANY THIS
MATERIAL IS THE EXCLUSIVE
PROPERTY OF PUBLIC
RESTROOM COMPANY AND
SHALL NOT BE REPRODUCED,
USED, OR DISCLOSED TO
OTHERS EXCEPT AS
AUTHORIZED BY THE WRITTEN
PERMISSION OF PUBLIC
RESTROOM COMPANY.

BUILDING TYPE: **CONCESSION/ TICKET BUILDING**

PROJECT: **WAYLAND HIGH SCHOOL
WAYLAND, MA**

~NOT FOR CONSTRUCTION ~ PRELIMINARY DESIGN DRAWING ONLY ~ DO NOT SCALE. DIMENSIONS PRESIDE

REVISION #	REVISION DATE: 9/10/2018
------------	--------------------------

3

PROJECT #:
10517B

REVISION DATE: 9/10/2018

DATE: _____
COMMON: FOR _____

	Q1	Q2	Q3	Q4	Total
Q1 & Q2					
Q3 & Q4					
Total					

DATE: 9/6/20

SHEET#

A-1

MAX. PERSON / HOUR:

PLUMBING NOTES:


1. GENERAL CONTRACTOR TO PROVIDE AND INSTALL INTERNALLY MOUNTED PARTIALLY RECESSED 70 LB. GREASE TRAP, JAY R. SMITH MODEL 8035 OR EQUAL.
2. GENERAL CONTRACTOR TO PROVIDE AND INSTALL WITH FLOW CONTROL VALVE BETWEEN 3-BAY SCULLERY SINK AND GREASE TRAP.
3. GREASE TRAP PLUMBED IN ACCORDANCE WITH 248 CMR 10-FIGURE 22.

WAYLAND HIGH SCHOOL ATHLETIC FIELD BUILDINGS | IFB #19-1032


THE BUILDING CONTRACTOR SHALL BE RESPONSIBLE TO PROVIDE COORDINATION AND COOPERATION WITH THE CONTRACTOR COMPLETING THE WORK OF A SEPARATE SITE CONTRACT (IFB - #19-1030 IMPROVEMENTS TO WAYLAND HIGH SCHOOL ATHLETIC FACILITIES). THE DEMARCATION OF WORK RESPONSIBILITY AT THE THREE BUILDING INSTALLATION LOCATIONS (STORAGE BUILDING, RESTROOM BUILDING AND TICKET/CONCESSION BUILDING) SHALL BE AS FOLLOWS:

BUILDING CONTRACTOR (CONTRACT IFB - 19-1032)- INSTALLATION OF ALL WORK ABOVE THE SLAB, INCLUDING CONNECTIONS TO ALL UTILITY FEEDS INSTALLED BY THE SITE CONTRACTOR THROUGH THE SLAB.


SITE CONTRACTOR (CONTRACT IFB - 19-1030)- INSTALLATION OF ALL WORK TO INCLUDE EXCAVATION, BACKFILL, UTILITY INSTALLATIONS AND FEEDS THROUGH THE BUILDING SLAB, FOUNDATION AND BUILDING SLAB INSTALLATIONS AND ALL FINISHED WORK TO THE FACE OF THE BUILDING INSTALLATIONS.

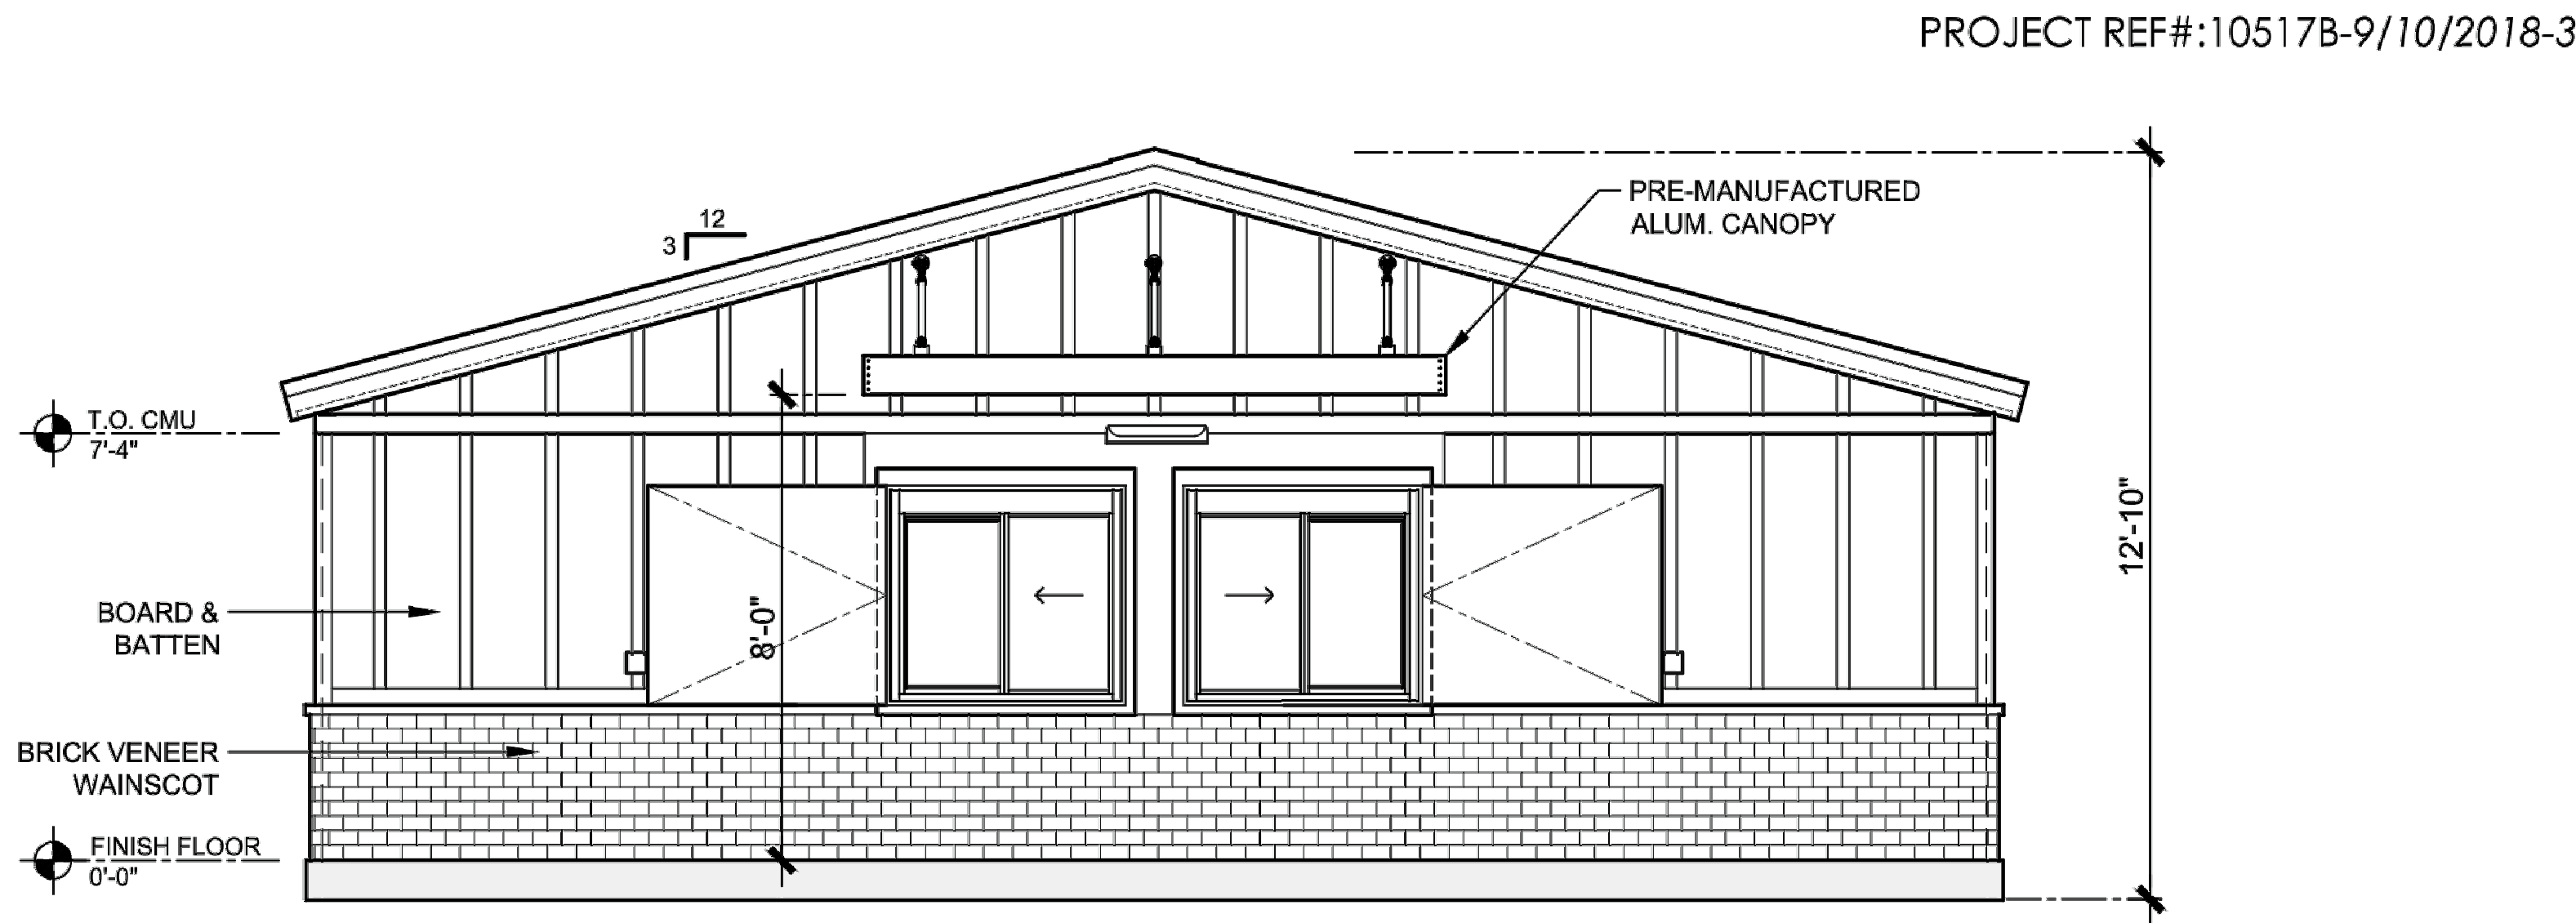

ELEVATION 1
SCALE: 3/16"=1'0"

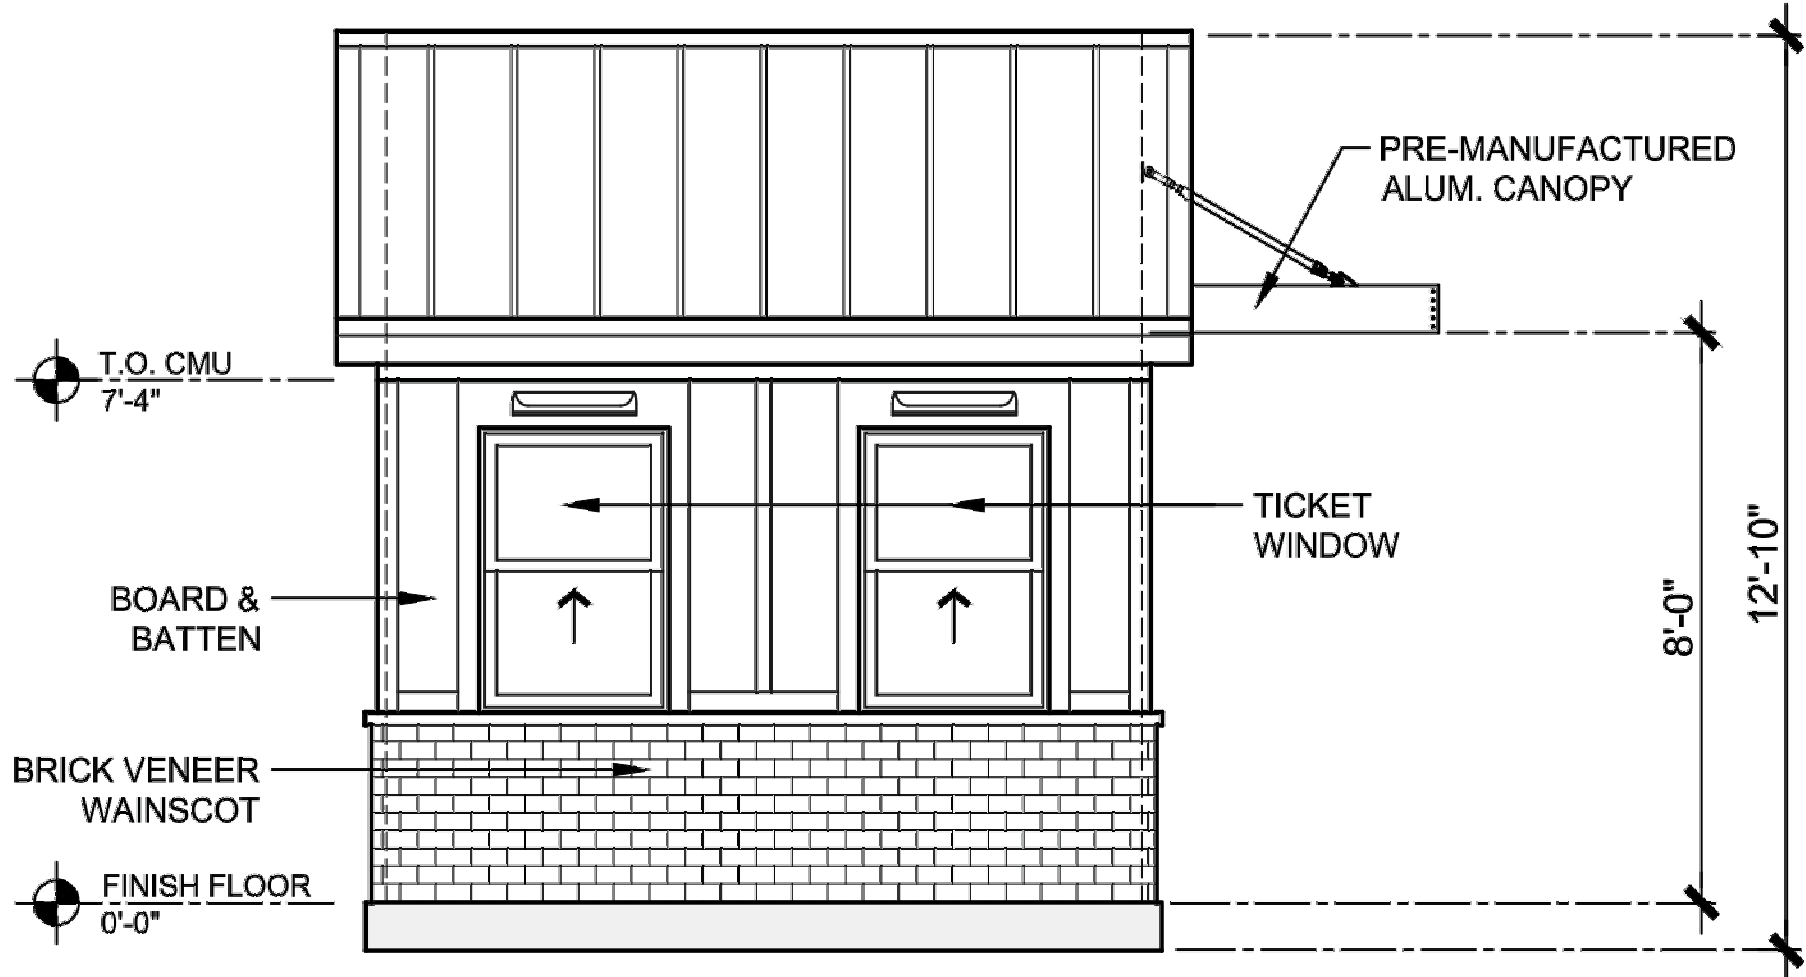

ELEVATION 2
SCALE: 3/16"=1'0"

 PUBLIC RESTROOM COMPANY Building Better Places To Go.™ Ph: 888-888-2060 Fax: 888-888-1448	COPYRIGHT 2018 PUBLIC RESTROOM COMPANY. THIS MATERIAL IS THE EXCLUSIVE PROPERTY OF PUBLIC RESTROOM COMPANY AND SHALL NOT BE REPRODUCED, USED, OR DISCLOSED TO OTHERS EXCEPT AS AUTHORIZED BY THE WRITTEN PERMISSION OF PUBLIC RESTROOM COMPANY.	BUILDING TYPE:	CONCESSION/ TICKET BUILDING	REVISION #	REVISION DATE: 9/10/2018	SHEET#
		PROJECT:	WAYLAND HIGH SCHOOL WAYLAND, MA	3	DRAWN BY: EOR	A-2
				PROJECT #:	START DATE: 9/6/2018	MAX. PERSON / HOUR:
				10517B	DRAWN BY: EOR	-
~NOT FOR CONSTRUCTION ~ PRELIMINARY DESIGN DRAWING ONLY ~ DO NOT SCALE, DIMENSIONS PRESIDE						

WAYLAND HIGH SCHOOL ATHLETIC FIELD BUILDINGS | IFB #19-1032

THE BUILDING CONTRACTOR SHALL BE RESPONSIBLE TO PROVIDE COORDINATION AND COOPERATION WITH THE CONTRACTOR COMPLETING THE WORK OF A SEPARATE SITE CONTRACT (IFB - #19-1030 IMPROVEMENTS TO WAYLAND HIGH SCHOOL ATHLETIC FACILITIES). THE DEMARCATION OF WORK RESPONSIBILITY AT THE THREE BUILDING INSTALLATION LOCATIONS (STORAGE BUILDING, RESTROOM BUILDING AND TICKET/CONCESSION BUILDING) SHALL BE AS FOLLOWS:

BUILDING CONTRACTOR (CONTRACT IFB - 19-1032)- INSTALLATION OF ALL WORK ABOVE THE SLAB, INCLUDING CONNECTIONS TO ALL UTILITY FEEDS INSTALLED BY THE SITE CONTRACTOR THROUGH THE SLAB.

SITE CONTRACTOR (CONTRACT IFB - 19-1030)- INSTALLATION OF ALL WORK TO INCLUDE EXCAVATION, BACKFILL, UTILITY INSTALLATIONS AND FEEDS THROUGH THE BUILDING SLAB, FOUNDATION AND BUILDING SLAB INSTALLATIONS AND ALL FINISHED WORK TO THE FACE OF THE BUILDING INSTALLATIONS.

Project:
WAYLAND HIGH SCHOOL
ATHLETIC FIELD BUILDINGS



264 OLD CONNECTICUT
PATH, WAYLAND, MA 01778


Weston & Sampson

85 Devonshire Street,
3rd Floor, Boston, MA 02109
617.412.4480 800.SAMPSON
www.westonandsampson.com

Consultants:

Revisions:

No.	Date	Description

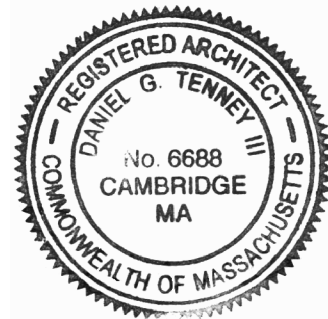

Issued For:

BIDDING DOCUMENTS

Scale: AS SHOWN

Date: SEPTEMBER 17, 2018

Drawn By: PUBLIC RESTROOM COMPANY

Reviewed By: JRC

Approved By: DTT

W&S Project No: 2180076

W&S File No:

Drawing Title:

**MODULAR
CONCESSIONS
BUILDING
ELEVATIONS**

Sheet Number:


A2.03

WAYLAND HIGH SCHOOL

WAYLAND, MASSACHUSETTS

RESTROOM BUILDING

PROJECT REF#: 10517A-9/7/2018-2

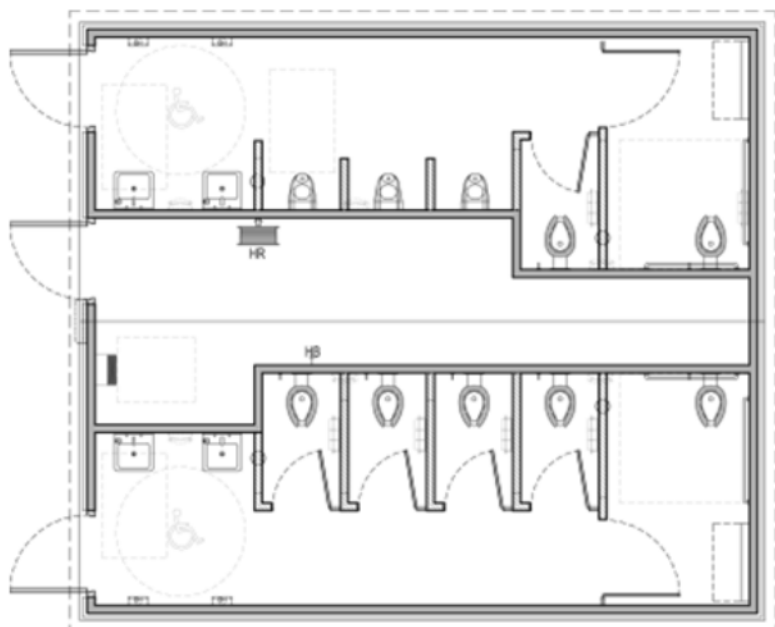

FLOOR PLAN

SCALE: NOT TO SCALE

ARTIST IMPRESSION: 3D RENDERING ONLY FOR REPRESENTATION. COLORS AND MATERIALS ARE SUBJECT TO CHANGE

COPYRIGHT 2017, PUBLIC RESTROOM COMPANY THIS MATERIAL IS THE EXCLUSIVE PROPERTY OF PUBLIC RESTROOM COMPANY AND SHALL NOT BE REPRODUCED, USED OR DISCLOSED TO OTHERS EXCEPT AS AUTHORIZED BY THE WRITTEN PERMISSION OF PUBLIC RESTROOM COMPANY.



www.PublicRestroomCompany.com

2587 BUSINESS PARKWAY
MINDEN NEVADA 89423
P: 888-888-2060 F: 888-888-1448

WAYLAND HIGH SCHOOL ATHLETIC FIELD BUILDINGS | IFB #19-1032

THE BUILDING CONTRACTOR SHALL BE RESPONSIBLE TO PROVIDE COORDINATION AND COOPERATION WITH THE CONTRACTOR COMPLETING THE WORK OF A SEPARATE SITE CONTRACT (IFB - #19-1030 IMPROVEMENTS TO WAYLAND HIGH SCHOOL ATHLETIC FACILITIES). THE DEMARCATION OF WORK RESPONSIBILITY AT THE THREE BUILDING INSTALLATION LOCATIONS (STORAGE BUILDING, RESTROOM BUILDING AND TICKET/CONCESSION BUILDING) SHALL BE AS FOLLOWS:

BUILDING CONTRACTOR (CONTRACT IFB - 19-1032)- INSTALLATION OF ALL WORK ABOVE THE SLAB, INCLUDING CONNECTIONS TO ALL UTILITY FEEDS INSTALLED BY THE SITE CONTRACTOR THROUGH THE SLAB.

SITE CONTRACTOR (CONTRACT IFB - 19-1030)- INSTALLATION OF ALL WORK TO INCLUDE EXCAVATION, BACKFILL, UTILITY INSTALLATIONS AND FEEDS THROUGH THE BUILDING SLAB, FOUNDATION AND BUILDING SLAB INSTALLATIONS AND ALL FINISHED WORK TO THE FACE OF THE BUILDING INSTALLATIONS.

Project:
WAYLAND HIGH SCHOOL
ATHLETIC FIELD BUILDINGS



264 OLD CONNECTICUT
PATH, WAYLAND, MA 01778


Weston & Sampson

85 Devonshire Street,
3rd Floor, Boston, MA 02109
617.412.4480 800.SAMPSON
www.westonandsampson.com

Consultants:

Revisions:

No.	Date	Description

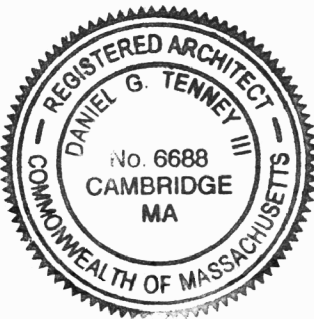

Issued For:

BIDDING DOCUMENTS

Scale: AS SHOWN

Date: SEPTEMBER 17, 2018

Drawn By: PUBLIC RESTROOM COMPANY

Reviewed By: JRC

Approved By: DTT

W&S Project No: 2180076

W&S File No:

Drawing Title:

MODULAR
RESTROOM
BUILDING
RENDERING

Sheet Number:

A3.01

264 OLD CONNECTICUT
PATH, WAYLAND, MA 01778

85 Devonshire Street,
3rd Floor, Boston, MA 02109
617.412.4480 800.SAMPSON
www.westonandsampson.com

consultants:

Revisions:		
No.	Date	Description



ADDING DOCUMENTS

Scale: AS SHOWN

Date: SEPTEMBER 17, 2018

Drawn By: PUBLIC RESTROOM
COMPANY

Reviewed By: JRC

Approved By: DTT

W&S Project No: 2180076

W&S File No:

Drawing Title:

MODULAR RESTROOM BUILDING FLOOR PLAN

Sheet Number:

A3.02

©RIGHT 2017 WESTON & SAMPSON



COPYRIGHT 2018 PUBLIC
RESTROOM COMPANY THIS
MATERIAL IS THE EXCLUSIVE
PROPERTY OF PUBLIC
RESTROOM COMPANY AND
SHALL NOT BE REPRODUCED,
USED, OR DISCLOSED TO
OTHERS EXCEPT AS
AUTHORIZED BY THE WRITTEN
PERMISSION OF PUBLIC
RESTROOM COMPANY.

BUILDING TYPE: **RESTROOM BUILDING**

PROJECT: **WAYLAND HIGH SCHOOL
WAYLAND, MA**

~NOT FOR CONSTRUCTION ~ PRELIMINARY DESIGN DRAWING ONLY ~ DO NOT SCALE, DIMENSIONS PRESIDE

REVISION #	REVISION DATE: 9/7/2018
2	DRAWN BY: EOR

PROJECT #:	START DATE:	7/24/2018
10517A	DRAWN BY: EOR	

SHEET#
A-1

MAX. PERSON / HOUR:
450 M

WAYLAND HIGH SCHOOL ATHLETIC FIELD BUILDINGS | IFB #19-1032

THE BUILDING CONTRACTOR SHALL BE RESPONSIBLE TO PROVIDE COORDINATION AND COOPERATION WITH THE CONTRACTOR COMPLETING THE WORK OF A SEPARATE SITE CONTRACT (IFB - #19-1030 IMPROVEMENTS TO WAYLAND HIGH SCHOOL ATHLETIC FACILITIES). THE DEMARCATION OF WORK RESPONSIBILITY AT THE THREE BUILDING INSTALLATION LOCATIONS (STORAGE BUILDING, RESTROOM BUILDING AND TICKET/CONCESSION BUILDING) SHALL BE AS FOLLOWS:

BUILDING CONTRACTOR (CONTRACT IFB - 19-1032)- INSTALLATION OF ALL WORK ABOVE THE SLAB, INCLUDING CONNECTIONS TO ALL UTILITY FEEDS INSTALLED BY THE SITE CONTRACTOR THROUGH THE SLAB.

SITE CONTRACTOR (CONTRACT IFB - 19-1030)- INSTALLATION OF ALL WORK TO INCLUDE EXCAVATION, BACKFILL, UTILITY INSTALLATIONS AND FEEDS THROUGH THE BUILDING SLAB, FOUNDATION AND BUILDING SLAB INSTALLATIONS AND ALL FINISHED WORK TO THE FACE OF THE BUILDING INSTALLATIONS.

Consultants:

Revisions:

No.	Date	Description



Issued For:

BIDDING DOCUMENTS

Scale: AS SHOWN

Date: SEPTEMBER 17, 2018
Drawn By: PUBLIC RESTROOM COMPANY
Reviewed By: JRC
Approved By: DTT

W&S Project No: 2180076

W&S File No:


Drawing Title:

MODULAR
RESTROOM
BUILDING
ELEVATIONS


Sheet Number:

A3.03

PROJECT REF#:10517A-9/7/2018-2

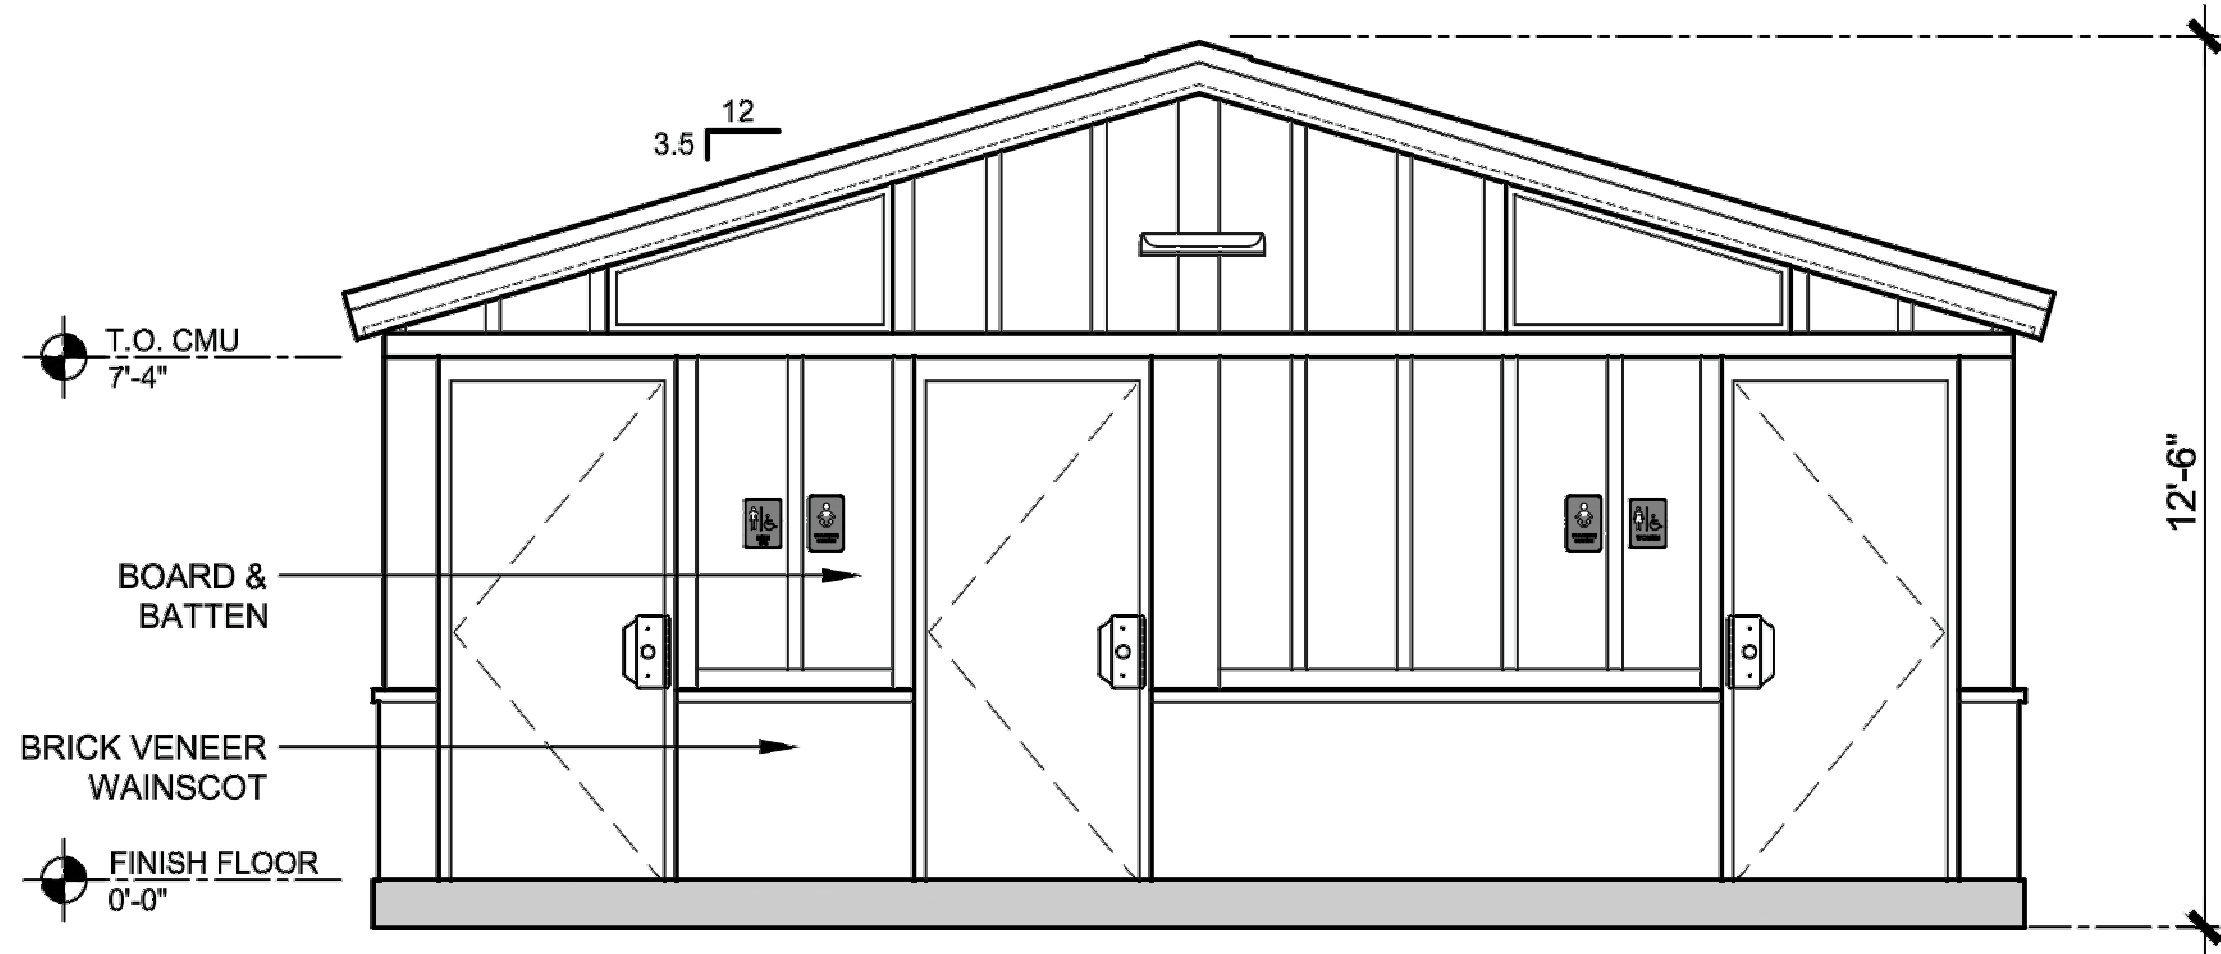

ELEVATION 1
SCALE: 3/16"=1'-0"

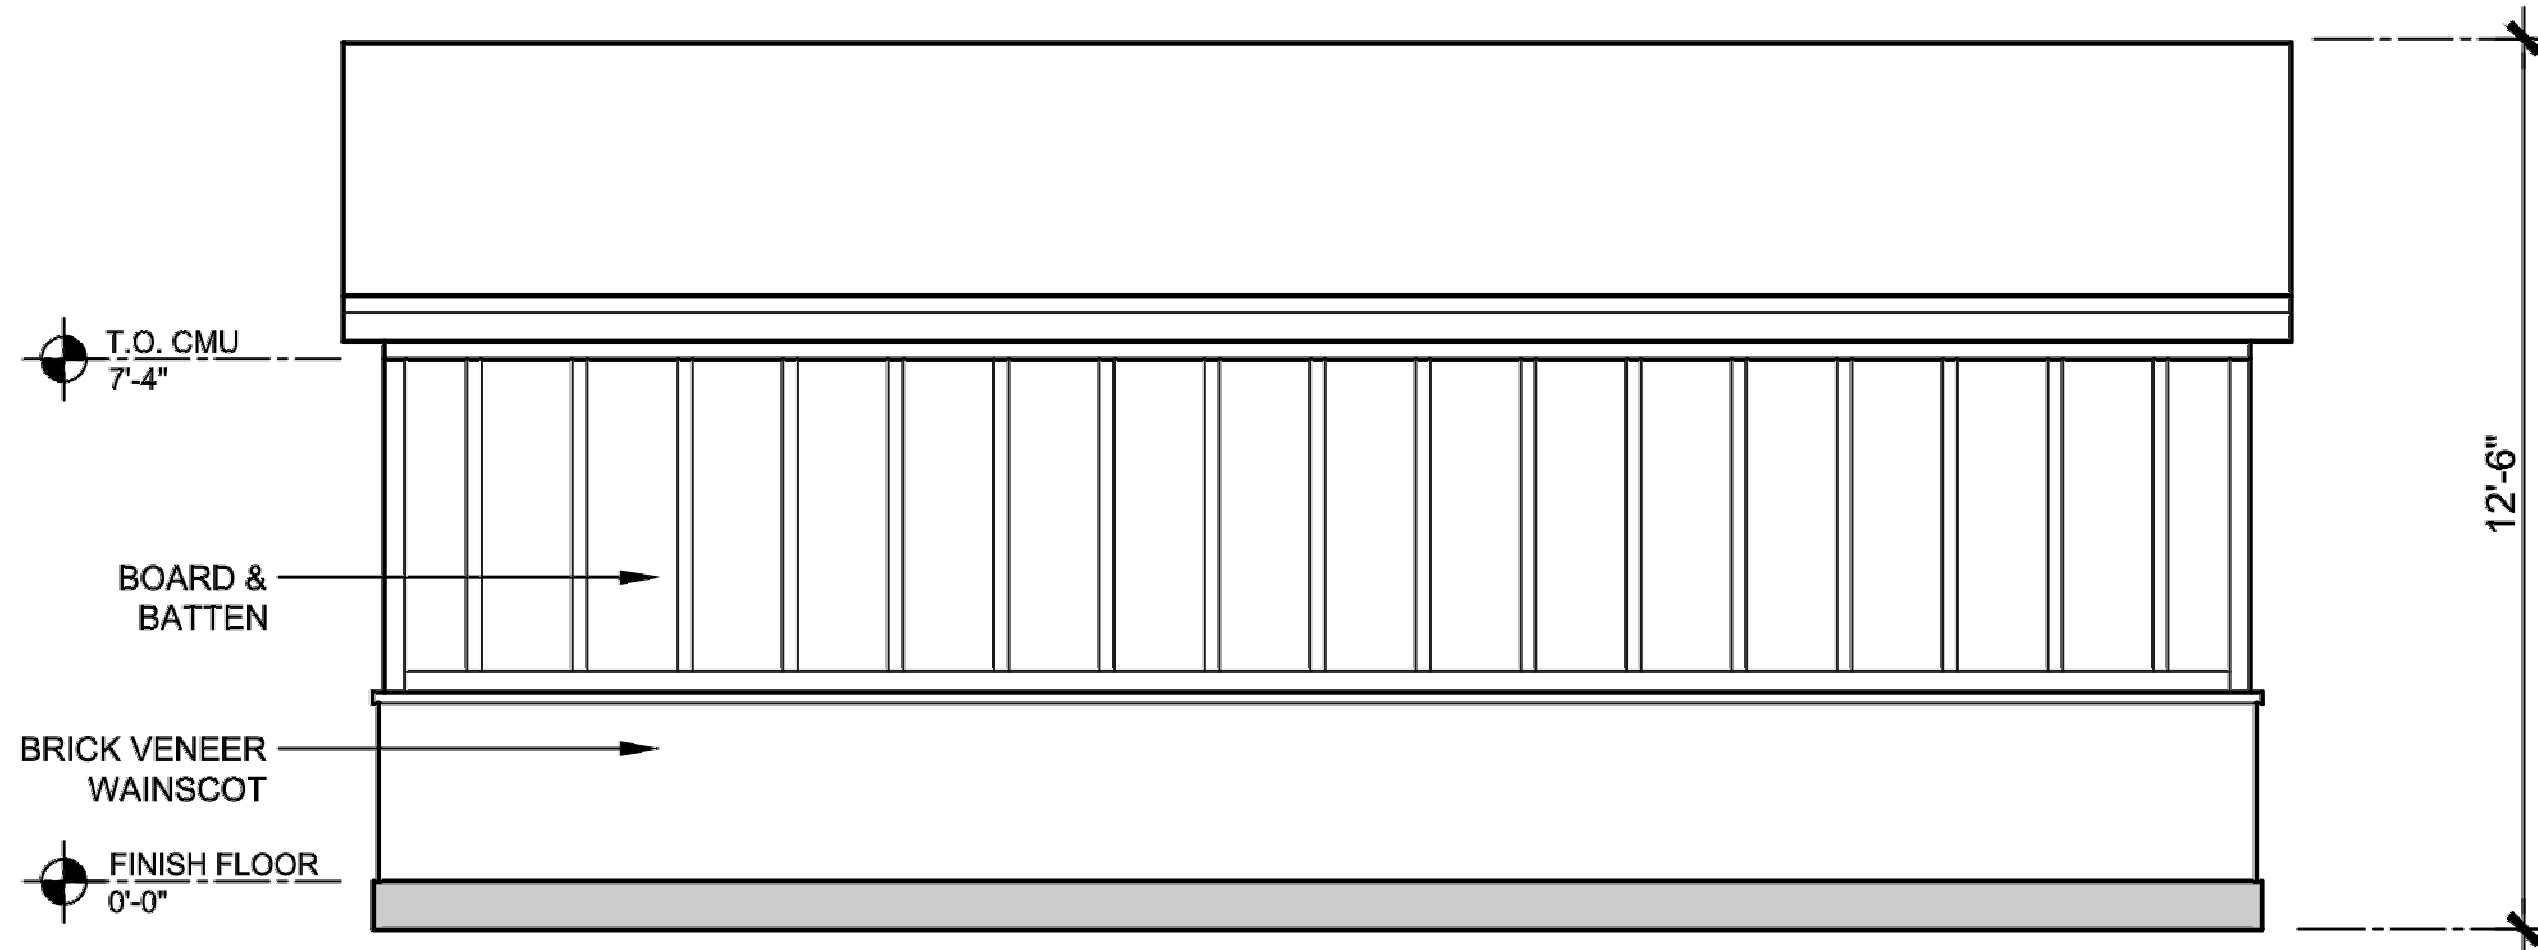

ELEVATION 2
SCALE: 3/16"=1'-0"



Ph: 888-888-2060 | Fax: 888-888-1448

COPYRIGHT 2018 PUBLIC
RESTROOM COMPANY THIS
MATERIAL IS THE EXCLUSIVE
PROPERTY OF PUBLIC
RESTROOM COMPANY AND
SHALL NOT BE REPRODUCED,
USED, OR DISCLOSED TO
OTHERS EXCEPT AS
AUTHORIZED BY THE WRITTEN
PERMISSION OF PUBLIC
RESTROOM COMPANY.

BUILDING TYPE:	RESTROOM BUILDING
PROJECT:	WAYLAND HIGH SCHOOL WAYLAND, MA

~NOT FOR CONSTRUCTION ~ PRELIMINARY DESIGN DRAWING ONLY ~ DO NOT SCALE, DIMENSIONS PRESIDE

REVISION #	REVISION DATE: 9/7/2018	SHEET# A-2
2	DRAWN BY: EOR	
PROJECT #:	START DATE: 7/24/2018	MAX. PERSON / HOUR: 450 M
10517A	DRAWN BY: EOR	

WAYLAND HIGH SCHOOL ATHLETIC FIELD BUILDINGS | IFB #19-1032

THE BUILDING CONTRACTOR SHALL BE RESPONSIBLE TO PROVIDE COORDINATION AND COOPERATION WITH THE CONTRACTOR COMPLETING THE WORK OF A SEPARATE SITE CONTRACT (IFB - #19-1030 IMPROVEMENTS TO WAYLAND HIGH SCHOOL ATHLETIC FACILITIES). THE DEMARCATION OF WORK RESPONSIBILITY AT THE THREE BUILDING INSTALLATION LOCATIONS (STORAGE BUILDING, RESTROOM BUILDING AND TICKET/CONCESSION BUILDING) SHALL BE AS FOLLOWS:

BUILDING CONTRACTOR (CONTRACT IFB - 19-1032)- INSTALLATION OF ALL WORK ABOVE THE SLAB, INCLUDING CONNECTIONS TO ALL UTILITY FEEDS INSTALLED BY THE SITE CONTRACTOR THROUGH THE SLAB.

SITE CONTRACTOR (CONTRACT IFB - 19-1030)- INSTALLATION OF ALL WORK TO INCLUDE EXCAVATION, BACKFILL, UTILITY INSTALLATIONS AND FEEDS THROUGH THE BUILDING SLAB, FOUNDATION AND BUILDING SLAB INSTALLATIONS AND ALL FINISHED WORK TO THE FACE OF THE BUILDING INSTALLATIONS.