

TOWN OF WAYLAND

IMPROVEMENTS TO WAYLAND HIGH SCHOOL ATHLETIC FACILITIES

TOWN OF WAYLAND, MASSACHUSETTS


TOWN BUILDING, FACILITIES DEPARTMENT, 2ND FLOOR 41 COCHITUATE RD, WAYLAND, MA 01778 CONTACT: BEN KEEFE

Locus Map





WAYLAND HIGH SCHOOL

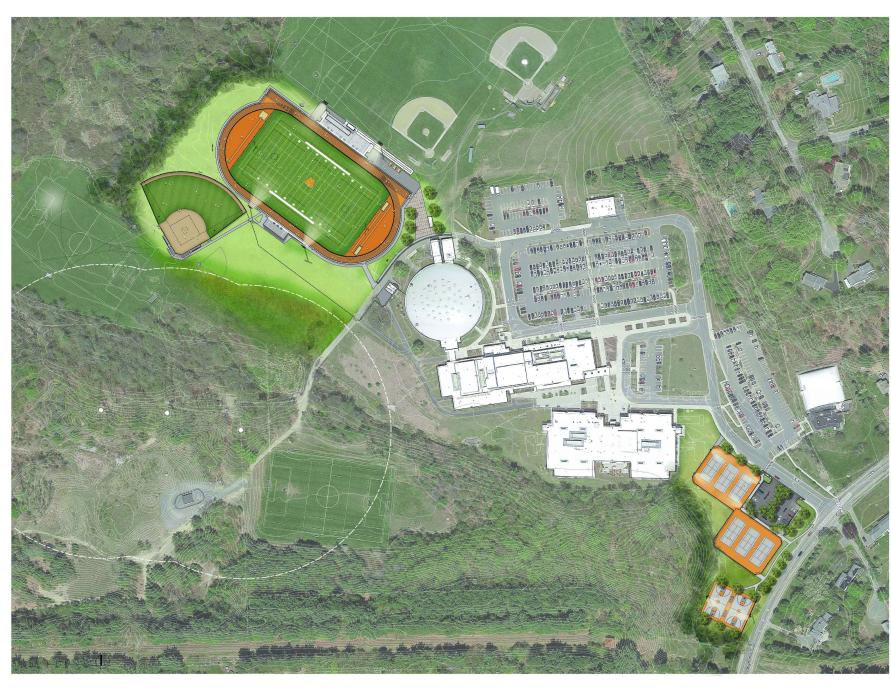

WAYLAND HIGH SCHOOL 264 OLD CONNECTICUT PATH, WAYLAND, MA 01778

BIDDING DOCUMENTS

SEPTEMBER 17, 2018

Prepared By




85 Devonshire St, 3rd Floor, Boston, MA 02109 (617) 412-4480 (800) Sampson www.westonandsampson.com

SHEET INDEX

	L1.00	OVERALL EXISTING CONDITIONS PLAN
	L1.01-L1.02	EXISTING CONDITIONS PLAN ENLARGEMENT
	L2.00	OVERALL SITE PREPARATION AND DEMOLITION PLAN
-	L2.01-L2.02	SITE PREPARATION AND DEMOLITION PLAN ENLARGEMENT
	L3.00	OVERALL SITE PLAN
	L3.01-L3.04	MATERIALS PLAN ENLARGEMENT
	L4.00	OVERALL LAYOUT PLAN
	L4.01-L4.04	LAYOUT PLAN ENLARGEMENT
	L5.00	OVERALL GRADING, DRAINAGE, AND UTILITIES PLAN
	L5.01-L5.04	GRADING, DRAINAGE, AND UTILITIES PLAN ENLARGEMENT
	L6.00-L6.01	PLANTING PLAN ENLARGEMENT
	L7.00-L7.11	CONSTRUCTION DETAILS
	L7.12-L7.16	CONSTRUCTION DETAILS - BLEACHER PLANS AND SECTIONS
	- S0.01-S3.03	STRUCTURAL PLANS AND DETAILS
-	E0.01	ELECTRICAL LEGEND, ABBREVIATIONS, AND GENERAL NOTES
	_E1.00-E1.01	- ELECTRICAL SITE PLANS
	E3.00	ELECTRICAL ONE LINE DIAGRAMS AND SCHEDULES
	E4 00	ELECTRICAL DETAILS



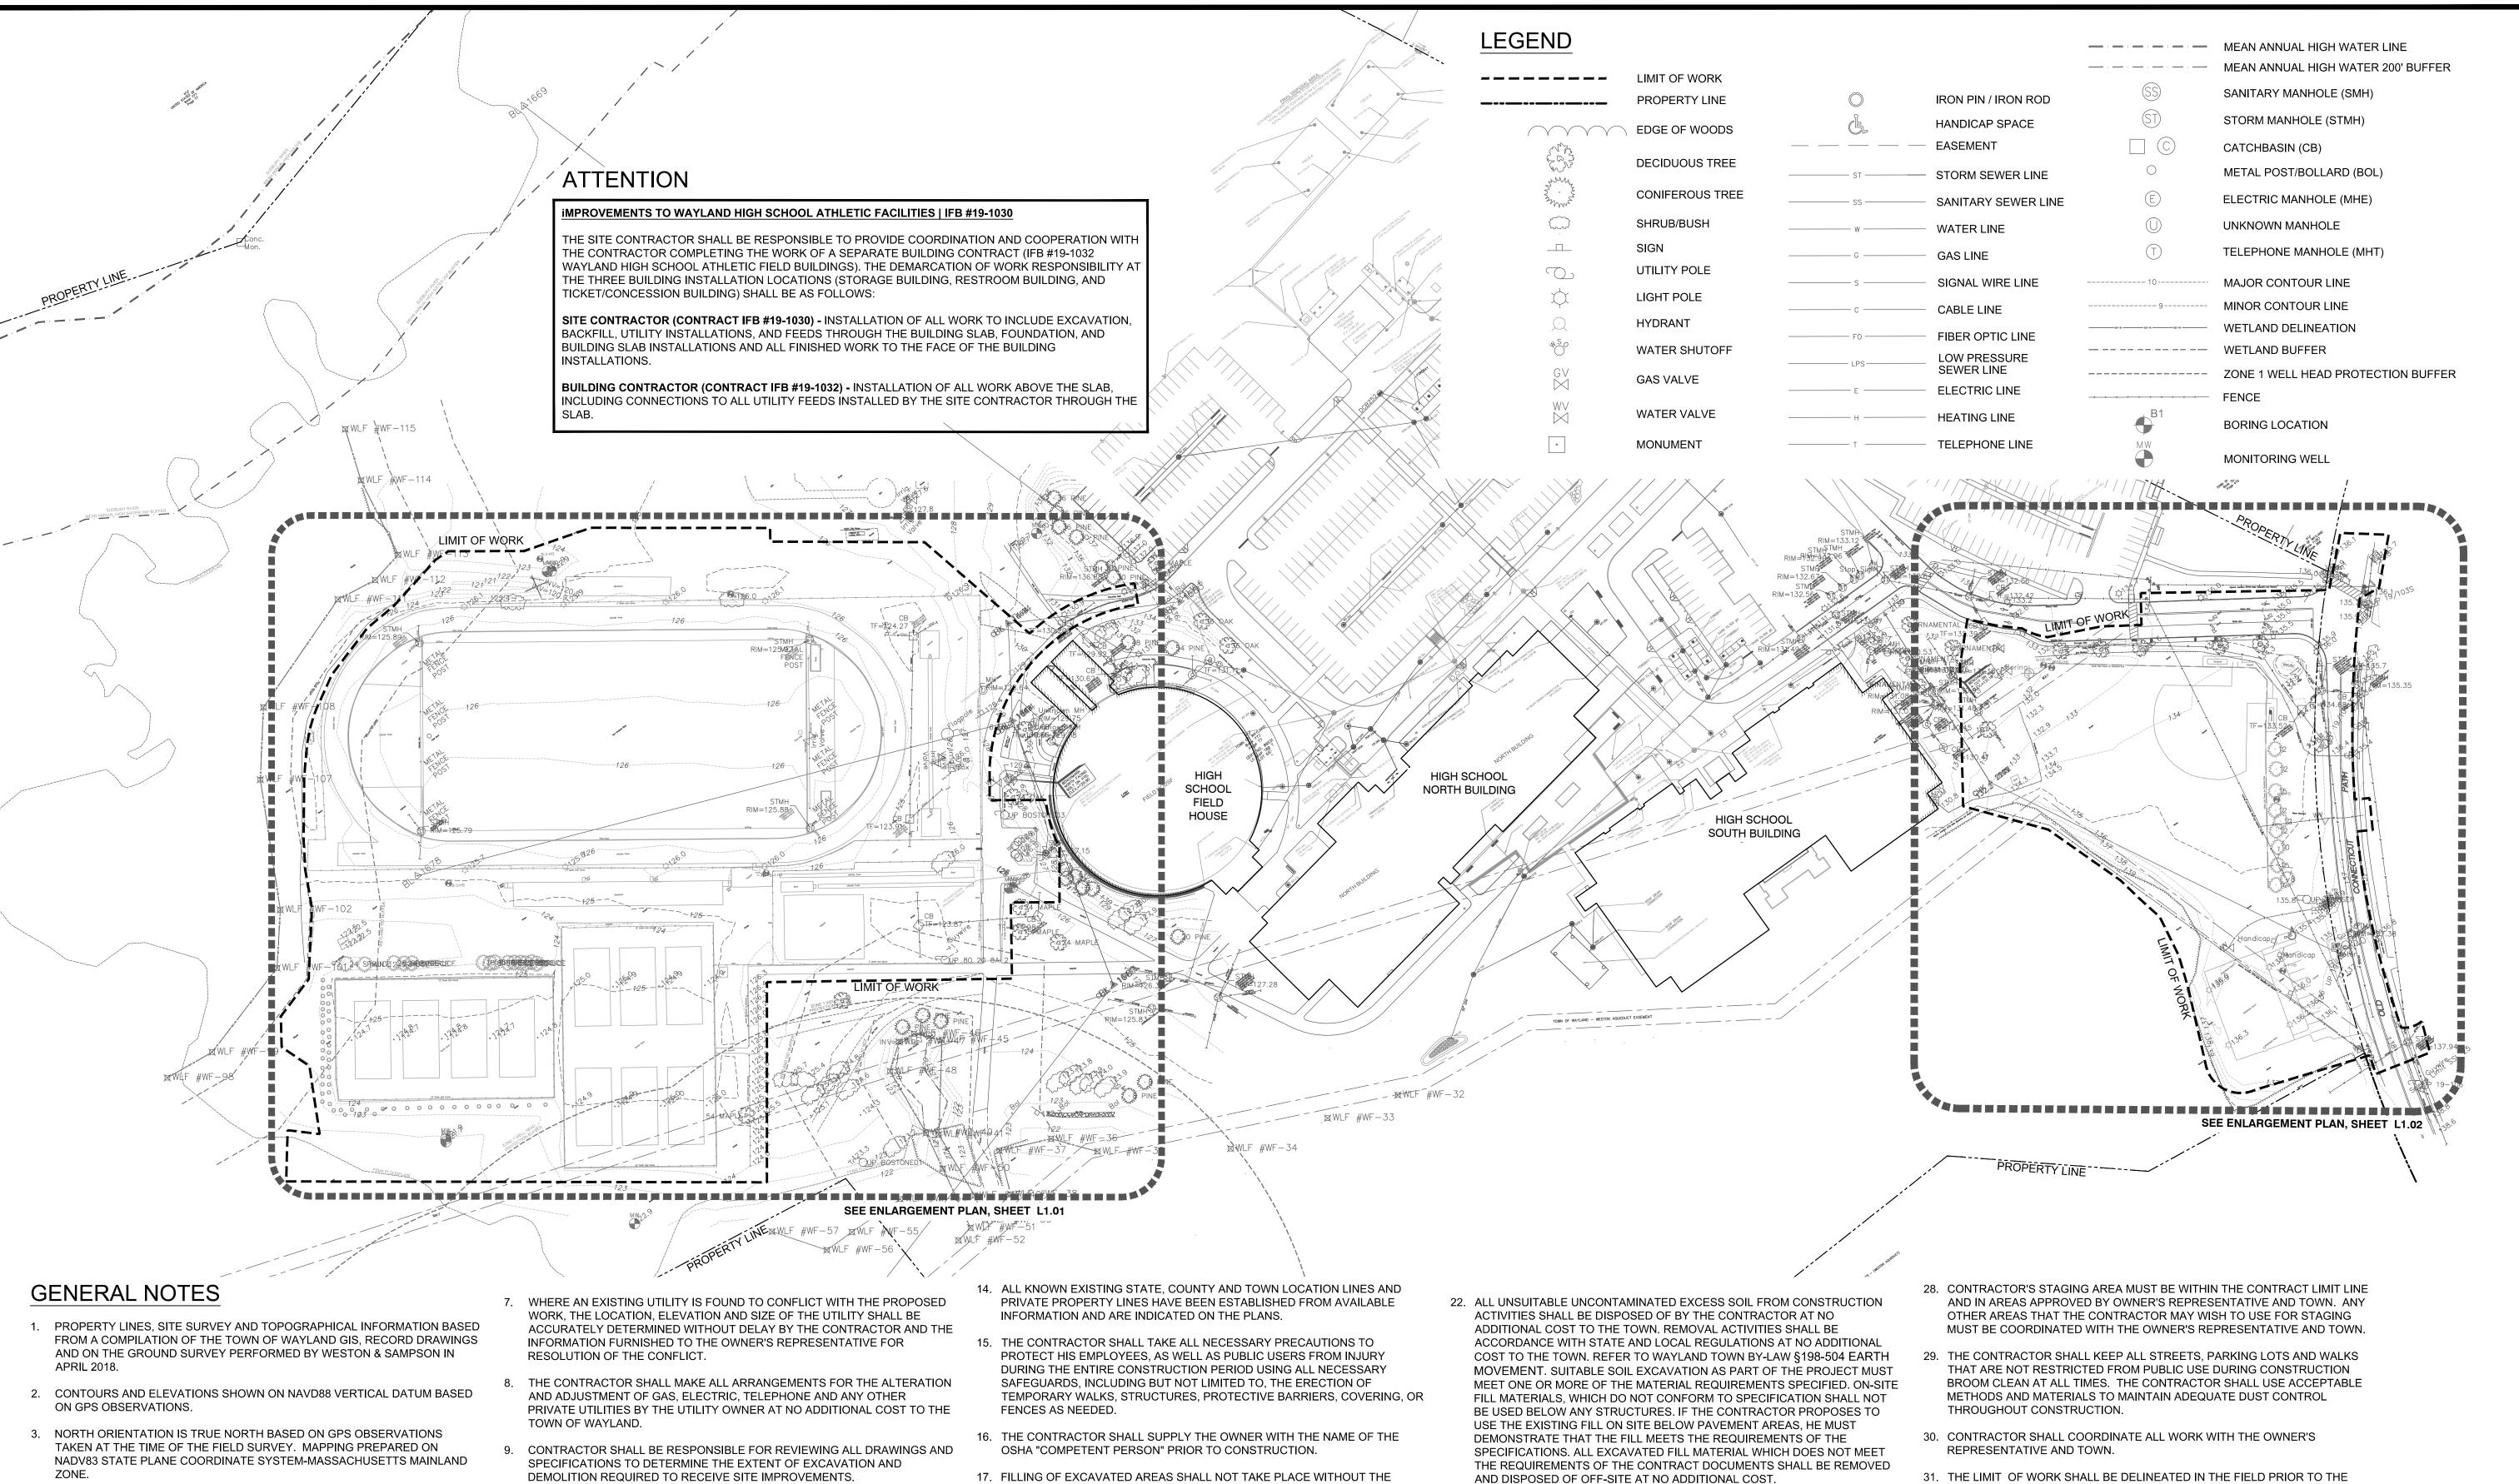

- 4. FOR DETAILED NOTES REGARDING TEST PITS AND BORINGS AT THE SITE LOCATION, REFER TO MEMO TITLED "GEOTECH LETTER REPORT WAYLAND ATHLETIC FACILITIES" AND SEE SECTIONS RELATED TO THE HIGH SCHOOL.
- 5. REFER TO GENERAL SYMBOLS FOR SURVEY LEGEND. ALL BIDDERS ARE REQUIRED TO INSPECT THE PROJECT SITE IN ITS ENTIRETY PRIOR TO SUBMITTING THEIR BID, AND BECOME FAMILIAR WITH ALL CONDITIONS AS THEY MAY AFFECT THEIR BID. CONTRACTOR AND SUB-CONTRACTOR SHALL BE FAMILIAR WITH ALL DRAWINGS AND SPECIFICATIONS PRIOR TO COMMENCING THE CONSTRUCTION.
- 6. LOCATIONS OF ANY UTILITIES SHOWN ON THESE PLANS ARE APPROXIMATE ONLY. CONTRACTOR SHALL BE RESPONSIBLE FOR VERIFYING THE LOCATION OF SUCH UTILITIES, PROTECTING ALL EXISTING UTILITIES AND REPAIRING ANY DAMAGE DONE DURING CONSTRUCTION. THE CONTRACTOR SHALL BE RESPONSIBLE FOR ALL ON-SITE COORDINATION WITH UTILITY COMPANIES AND PUBLIC AGENCIES AND FOR OBTAINING ALL REQUIRED PERMITS AND PAYING ALL REQUIRED FEES IN ACCORDANCE WITH M.G.L. CHAPTER 82, SECTION 40, INCLUDING AMENDMENTS, CONTRACTORS SHALL NOTIFY ALL UTILITY COMPANIES AND GOVERNMENT AGENCIES IN WRITING PRIOR TO EXCAVATION. CONTRACTOR SHALL ALSO CALL "DIG SAFE" AT (888) 344-7233 NO LESS THAN 72 HOURS, (EXCLUSIVE OF WEEKENDS AND HOLIDAYS), PRIOR TO SUCH EXCAVATION. DOCUMENTATION OF REQUESTS SHALL BE PROVIDED TO OWNER'S REPRESENTATIVE PRIOR TO EXCAVATION


WORK.

- 10. ANY DISCREPANCIES OR CONFLICTS BETWEEN THE DRAWINGS AND EXISTING CONDITIONS, EXISTING CONDITIONS TO REMAIN, TEMPORARY CONSTRUCTION, PERMANENT CONSTRUCTION AND WORK OF ADJACENT CONTRACTS SHALL BE BROUGHT TO THE ATTENTION OF THE OWNER'S REPRESENTATIVE BEFORE PROCEEDING. ITEMS ENCOUNTERED IN AREAS OF EXCAVATION THAT ARE NOT INDICATED ON THE DRAWINGS, BUT ARE VISIBLE ON SURFACE, SHALL BE THE CONTRACTOR'S RESPONSIBILITY AND SHALL BE REMOVED AT NO ADDITIONAL COST TO THE OWNER.
- 11. ANY ALTERATIONS TO THESE DRAWINGS MADE IN THE FIELD DURING CONSTRUCTION SHALL BE RECORDED BY THE GENERAL CONTRACTOR ON "AS-BUILT" DRAWINGS.
- 12. ALL AREAS DISTURBED BY THE CONTRACTOR'S OPERATIONS OUTSIDE THE PROJECT LIMITS, SHALL BE RESTORED TO THE ORIGINAL CONDITION BY THE CONTRACTOR AT NO ADDITIONAL COST AND TO THE SATISFACTION OF THE OWNER.
- 13. ALL WORK SHOWN ON THE PLANS AS BOLD SHALL REPRESENT PROPOSED WORK. THE TERM "PROPOSED (PROP)" INDICATES WORK TO BE CONSTRUCTED USING NEW MATERIALS OR, WHERE APPLICABLE, RE-USING EXISTING MATERIALS IDENTIFIED AS "REMOVE AND RESET (R&R)" OR "REMOVE AND SALVAGE (R&S).
- 18. EXISTING TREES TO REMAIN SHALL BE PROTECTED FROM CONSTRUCTION ACTIVITIES. NO STOCKPILING OF MATERIAL, EQUIPMENT OR VEHICULAR TRAFFIC SHALL BE ALLOWED WITHIN THE DRIP LINE OF TREES TO REMAIN. NO GUYS SHALL BE ATTACHED TO ANY TREE TO REMAIN. WHEN NECESSARY OR AS DIRECTED BY THE OWNER'S REPRESENTATIVE, THE CONTRACTOR SHALL ERECT TEMPORARY BARRIERS FOR THE PROTECTION OF EXISTING TREES DURING CONSTRUCTION.
- 19. TREES AND SHRUBS WITHIN THE LIMITS OF WORK SHALL BE REMOVED ONLY UPON THE APPROVAL OF THE OWNER'S REPRESENTATIVE OR AS NOTED ON THE PLANS.

PRESENCE OR PERMISSION OF THE OWNER.

- 20. NO FILLING SHALL OCCUR AROUND EXISTING TREES TO REMAIN WITHOUT THE APPROVAL OF THE OWNER OR OWNER REPRESENTATIVE.
- 21. THE CONTRACTOR SHALL REMOVE ALL SURFACE VEGETATION PRIOR TO GRADING THE SITE. TREES AND STUMPS SHALL BE REMOVED AND DISPOSED COMPLETELY BY THE CONTRACTOR. TEMPORARY EROSION CONTROL MEASURES SHOWN ON THE DRAWINGS (INCLUDING SILT FENCE, STRAW WATTLES, OR SILT SOCKS) SHALL BE INSTALLED BY THE CONTRACTOR. THE CONTRACTOR SHALL BE RESPONSIBLE FOR MAINTAINING THESE TEMPORARY EROSION CONTROL MEASURES THROUGHOUT THE PROJECT WHICH COST SHALL BE INCIDENTAL TO THE PROJECT.
- 23. CONTRACTOR IS RESPONSIBLE FOR STAKING CONSTRUCTION BASELINES IN FIELD WITH A MA. REGISTERED PROFESSIONAL LAND SURVEYOR. NO CONSTRUCTION WILL BE PERFORMED WITHOUT THE PROPOSED BASELINES AND LAYOUTS APPROVED BY THE LANDSCAPE ARCHITECT.
- 24. NO FILL SHALL CONTAIN HAZARDOUS MATERIALS.
- 25. CONTRACTOR SHALL PROVIDE TEMPORARY CONSTRUCTION FENCING AROUND PERIMETER OF WORK AREA (LIMIT OF WORK). FENCE SHALL NOT IMPEDE TRAVEL WAYS.
- 26. ANY QUANTITIES SHOWN ON PLANS ARE FOR COMPARATIVE BIDDING PURPOSES ONLY. IT IS THE CONTRACTOR'S RESPONSIBILITY TO VISIT THE PROJECT SITE TO VERIFY ALL QUANTITIES AND CONDITIONS PRIOR TO SUBMITTING BID.
- 27. ALL EXISTING DRAINAGE FACILITIES TO REMAIN SHALL BE MAINTAINED FREE OF DEBRIS, SOIL, SEDIMENT, AND FOREIGN MATERIAL AND OPERATIONAL THROUGHOUT THE LIFE OF THE CONTRACT. REMOVE ALL SOIL, SEDIMENT, DEBRIS AND FOREIGN MATERIAL FROM ALL DRAINAGE STRUCTURES, INCLUDING BUT NOT LIMITED TO, DRAINAGE INLETS, MANHOLES AND CATCH BASINS WITHIN THE LIMIT OF WORK AND DRAINAGE STRUCTURES OUTSIDE THE LIMIT OF WORK THAT ARE IMPACTED BY THE WORK FOR THE ENTIRE DURATION OF CONSTRUCTION.

- 31. THE LIMIT OF WORK SHALL BE DELINEATED IN THE FIELD PRIOR TO THE START OF SITE CLEARING OR CONSTRUCTION AND AGREED UPON WITH THE OWNER'S REPRESENTATIVE AND TOWN.
- 2. ALL DEEP SUMP CATCH BASINS AND STORMWATER BASIN (EXISTING TO REMAIN AND PROPOSED) SHALL BE CLEANED FOLLOWING CONSTRUCTION AND THE TOWN SHALL FOLLOW THE OPERATION AND MAINTENANCE PLAN THEREAFTER.
- 33. HAULING OF EARTH MATERIALS TO AND FROM THE SITE SHALL BE RESTRICTED TO THE HOURS OF 7 AM TO 5 PM.
- 34. ANY BOULDERS 3 CY OR SMALLER SHALL BE CONSIDERED UNDOCUMENTED FILL AND SHALL BE DISPOSED OF AT NO ADDITIONAL COST TO THE TOWN.
- 35. WORK ON WEEKENDS SHALL ONLY BE CONDUCTED IF PRIOR WRITTEN PERMISSION IS PROVIDED BY THE TOWN.
- 36. NO TRUCKS LEFT IDLING ON TOWN STREETS DURING CONSTRUCTION. CONSTRUCTION TRAFFIC AT NO TIME SHALL IMPEDE FLOW OF RESIDENT TRAFFIC.

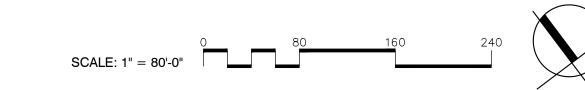


IMPROVEMENTS TO WAYLAND HIGH SCHOOL ATHLETIC FACILITIES

264 OLD CONNECTICUT

Weston & Sampson

PATH, WAYLAND, MA 01778

85 Devonshire Street, 3rd Floor, Boston, MA 02109 617.412.4480 800.SAMPSON www.westonandsampson.com

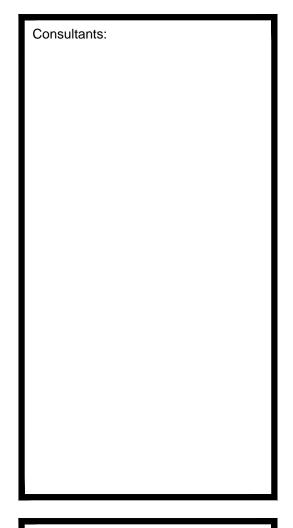

Revisions:

No. Date Description



Issued For:

BIDDING DOCUMENTS

Scale: AS SHOWN

Date: SEPTEMBER 17, 201

Drawn By: CCC, DYF

Reviewed By: BMK

Approved By: ERB

W&S Project No: 2180076

W&S File No:


Drawing Title:

OVERALL EXISTING

CONDITIONS PLAN

Sheet Number:

1400

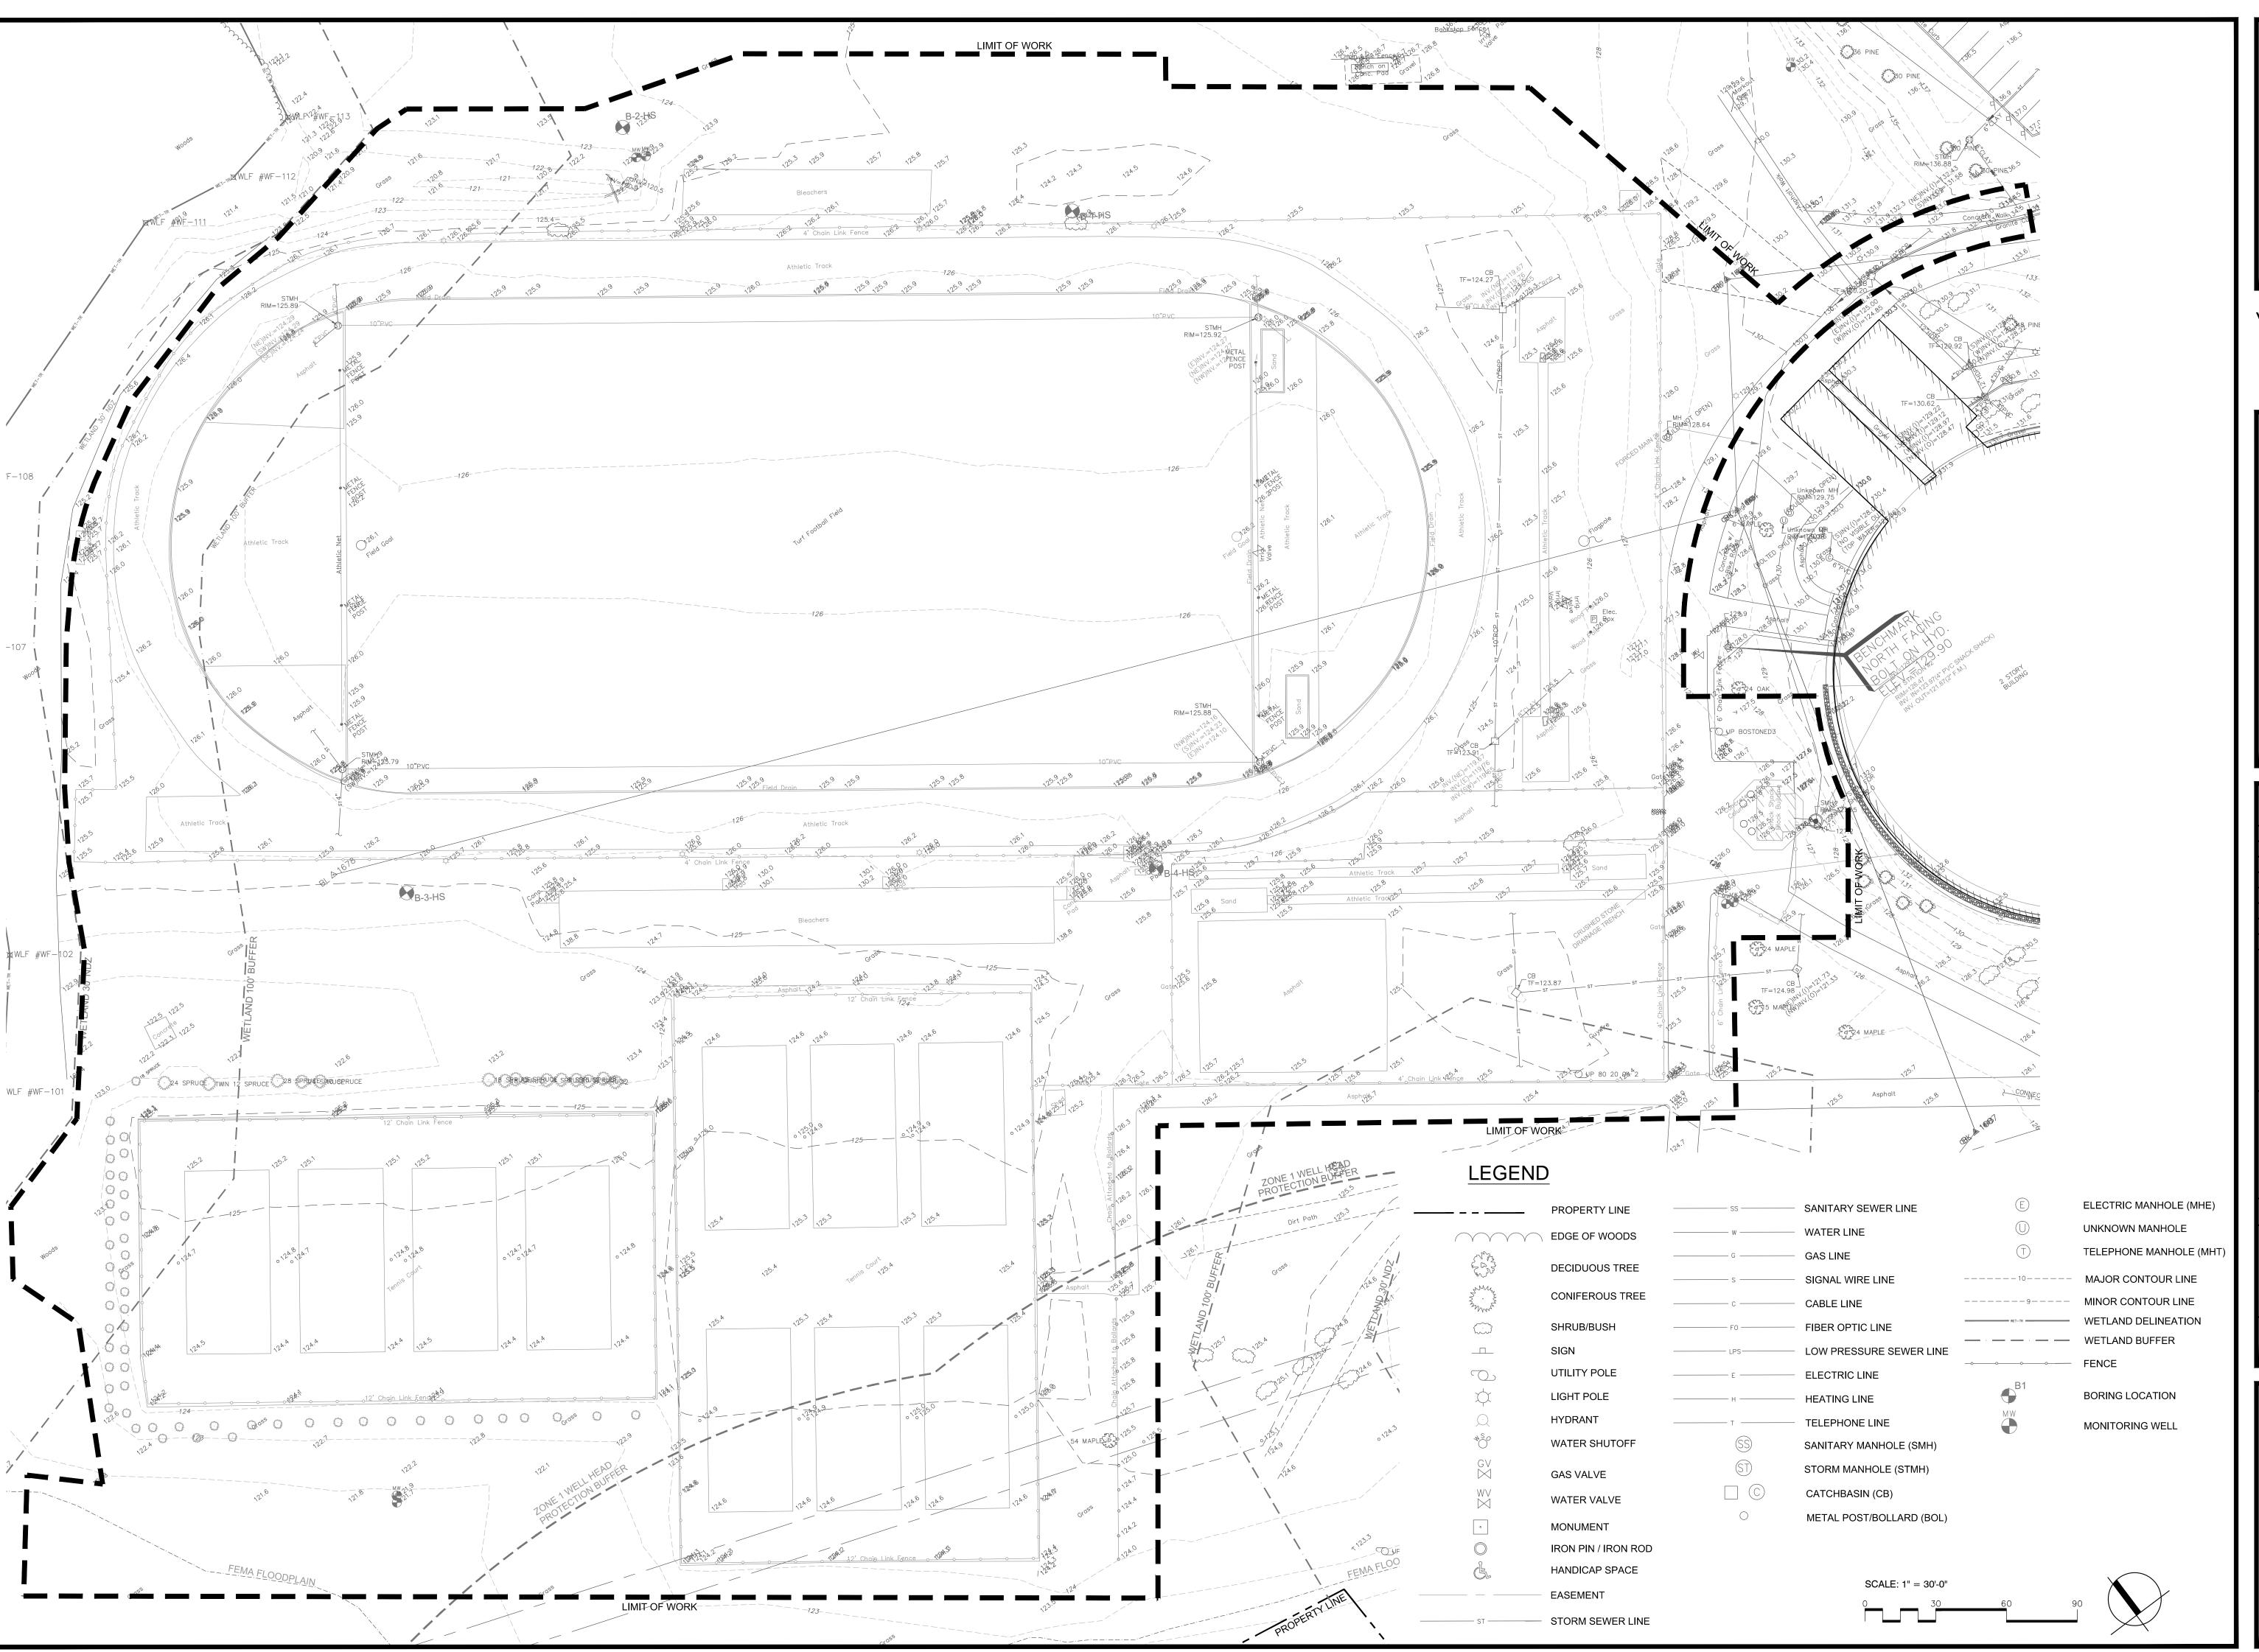

Project:

IMPROVEMENTS TO WAYLAND HIGH SCHOOL ATHLETIC FACILITIES

264 OLD CONNECTICUT PATH, WAYLAND, MA 01778

Weston & Sampson ™

85 Devonshire Street, 3rd Floor, Boston, MA 02109 617.412.4480 800.SAMPSON www.westonandsampson.com

Canaviltanta		
Consultants:		

	sions: Date	Description
NO.	Date	Description
	The state of the s	SS ACHUSETTS ACHUSETTS

BIDDING DOCUMENTS

ale:	AS SHOWN
te:	SEPTEMBER 17, 2018
awn By:	CCC, DYF
viewed By:	ВМК
proved By:	ERB
30 D : (N	0400070


W&S Project No: 2180076
W&S File No:


Drawing Title:	

EXISTING CONDITIONS PLAN ENLARGEMENT

Sheet Number:

L1.01

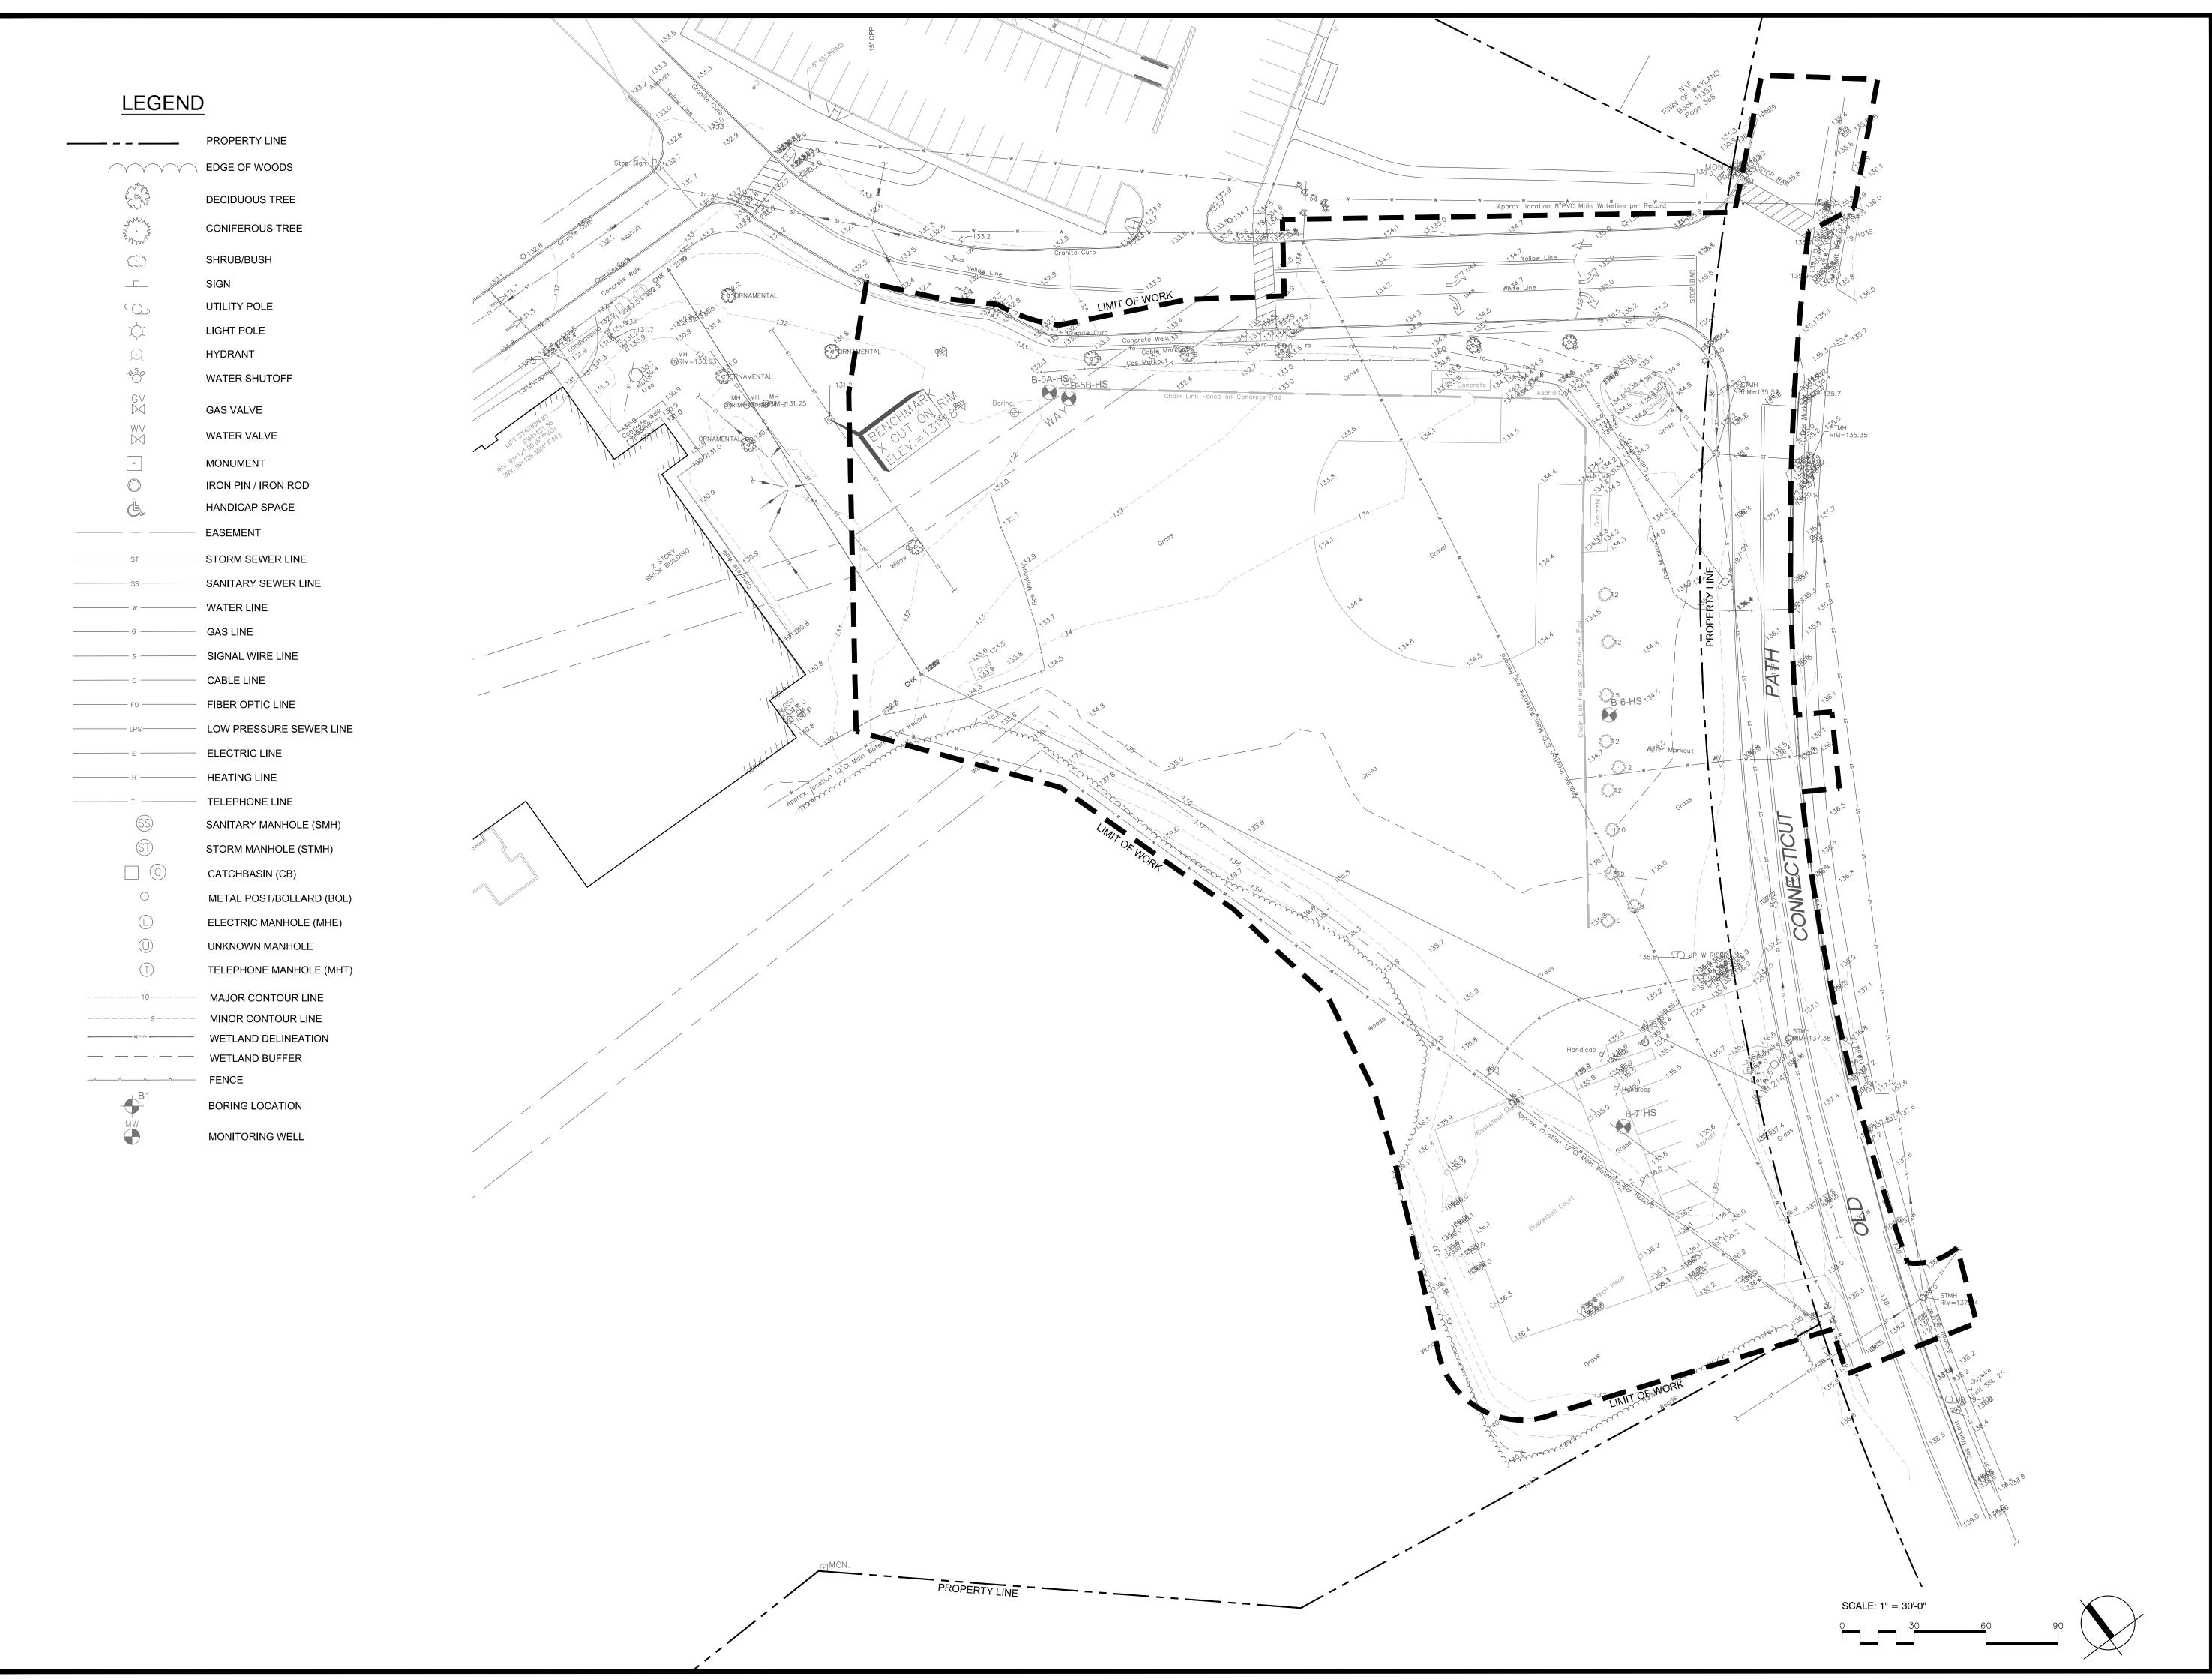

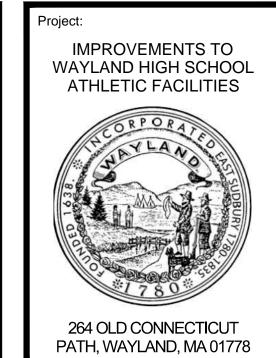

85 Devonshire Street, 3rd Floor, Boston, MA 02109 617.412.4480 800.SAMPSON www.westonandsampson.com

Revis	sions:	
No.	Date	Description



Issued For:

BIDDING DOCUMENTS

Scale: AS SHOWN

Date: SEPTEMBER 17, 2018

Drawn By: CCC, DYF

Reviewed By: BMK
Approved By: ERB


W&S Project No: 2180076
W&S File No:


Drawing Title:

EXISTING CONDITIONS PLAN ENLARGEMENT

Sheet Number:

L1.02

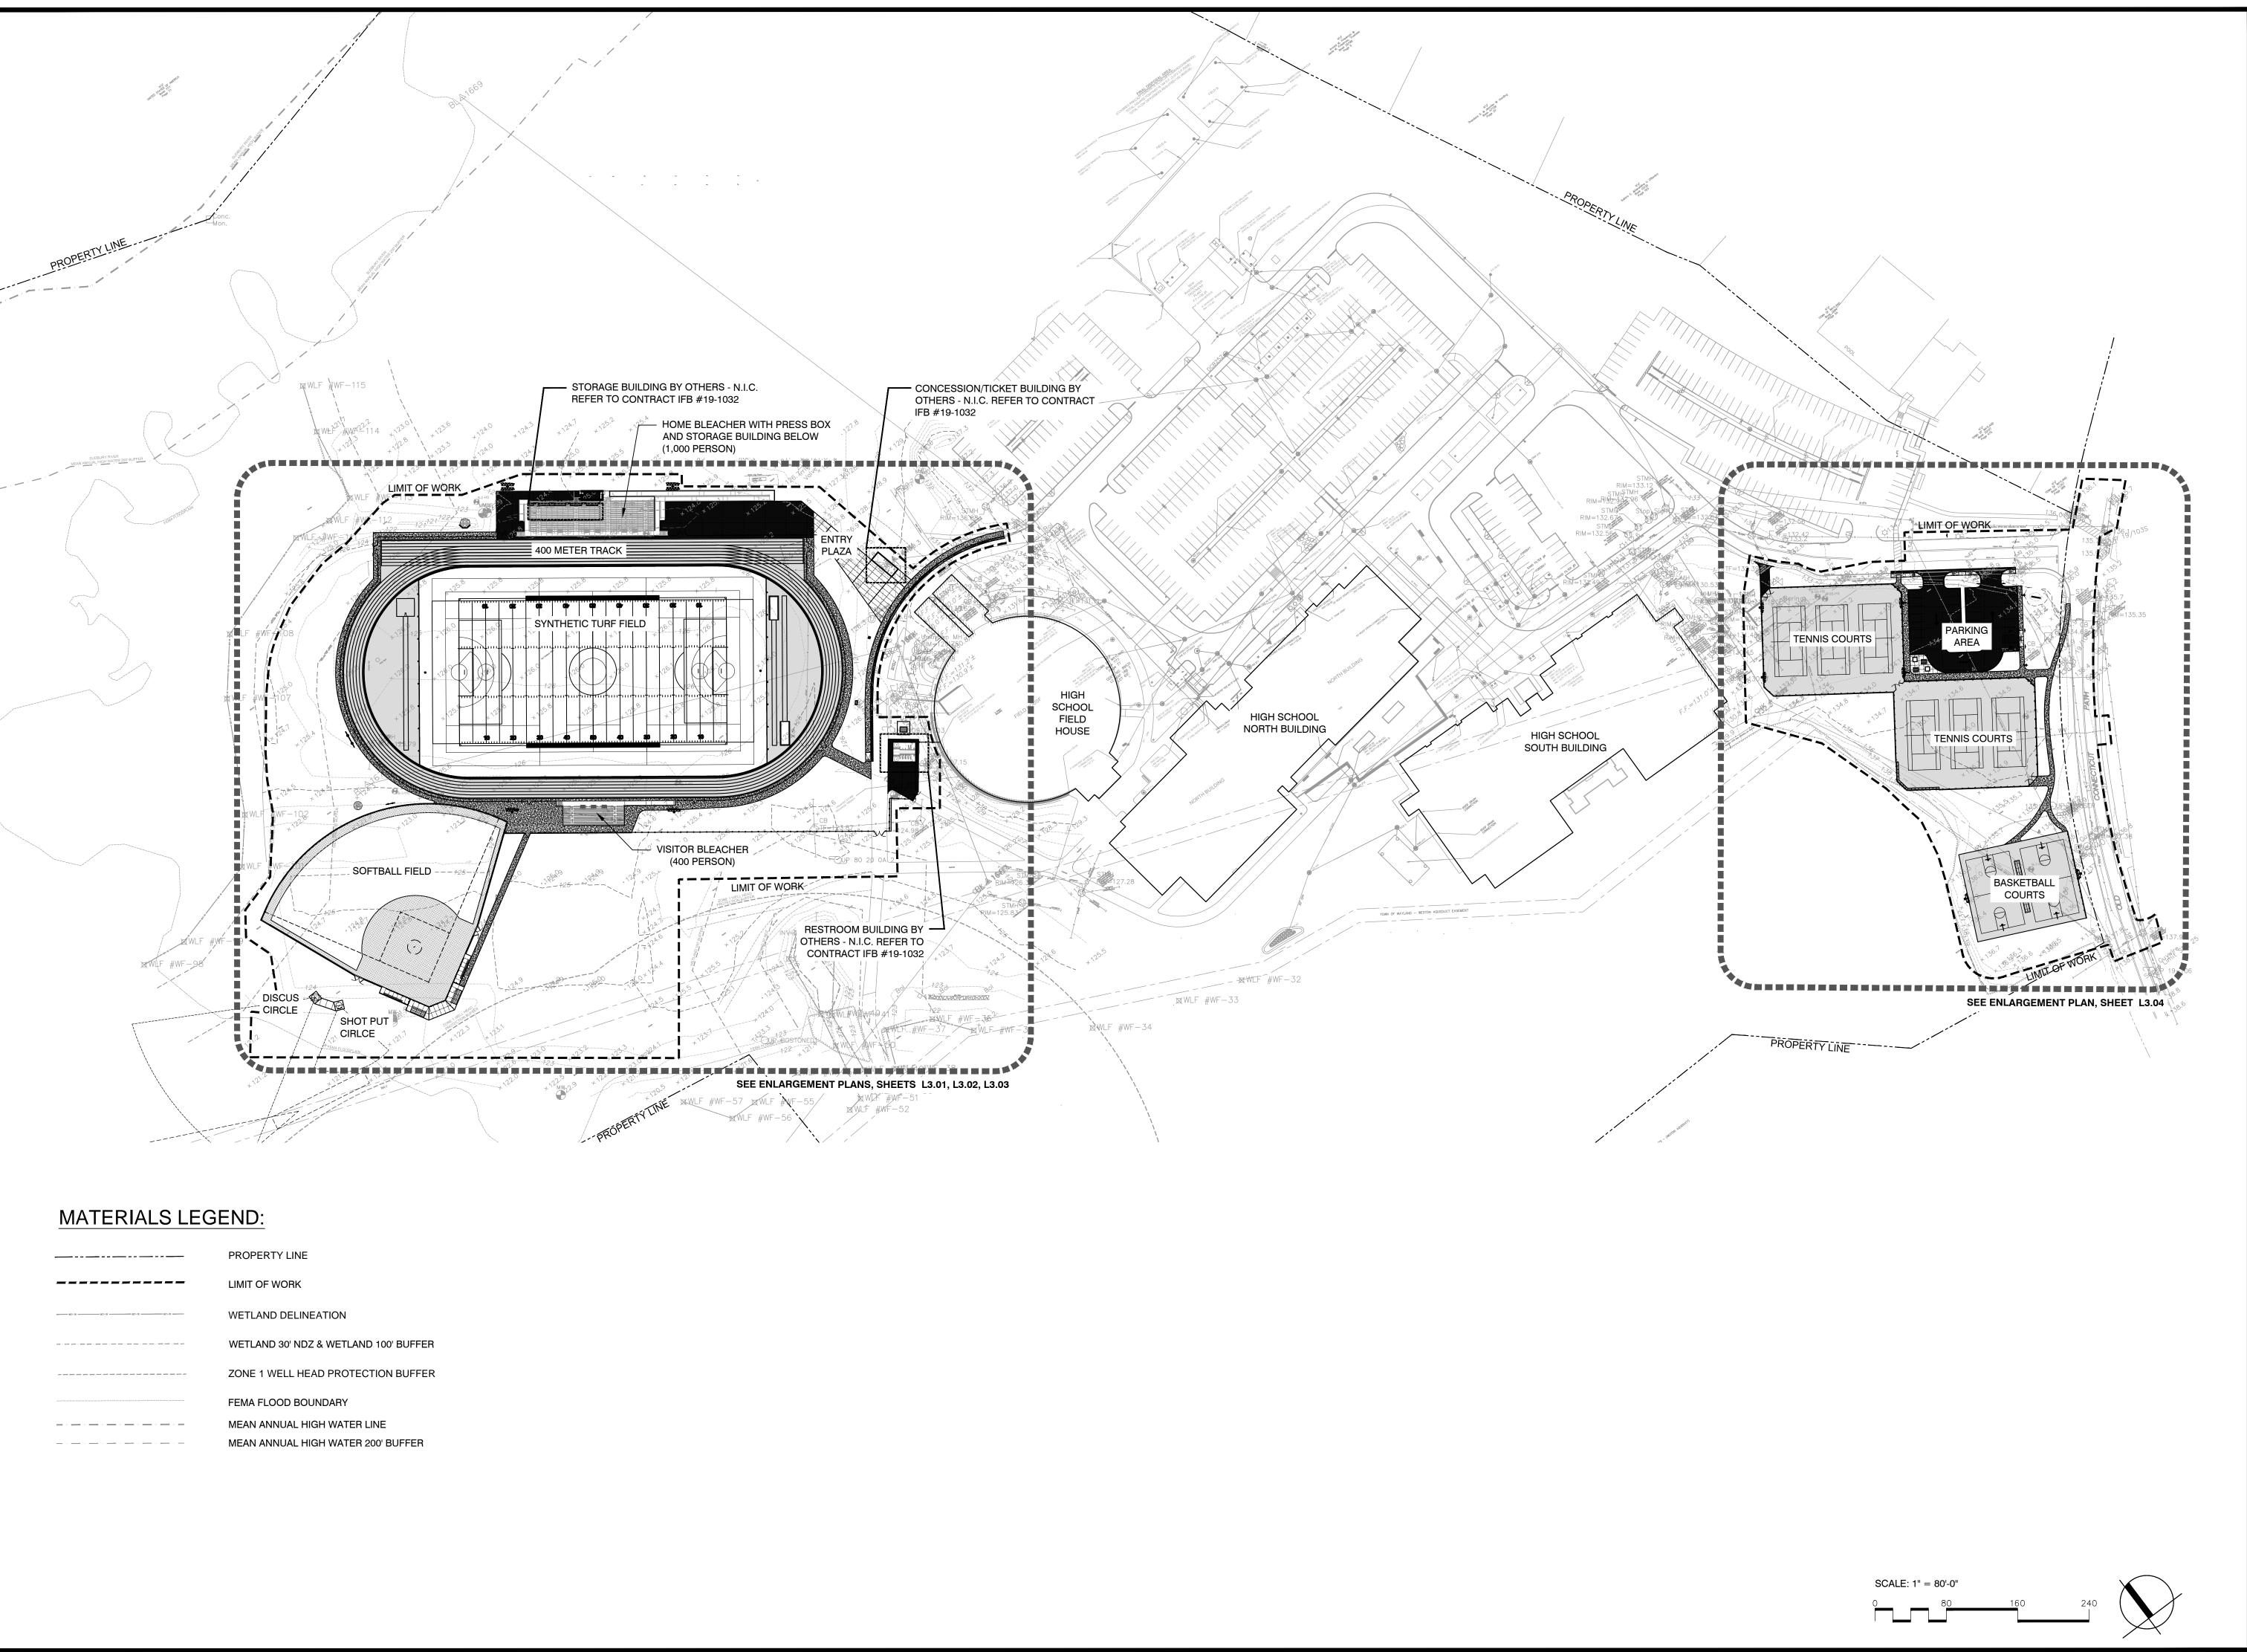


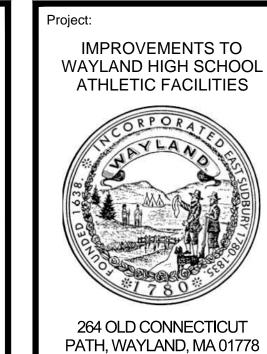

85 Devonshire Street, 3rd Floor, Boston, MA 02109 617.412.4480 800.SAMPSON www.westonandsampson.com

Consultants:

Kevi	sions:	
No.	Date	Description

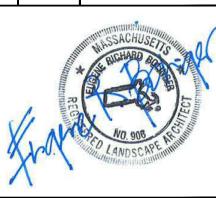

Issued For:

BIDDING DOCUMENTS

Scale: AS SHOWN

Date: SEPTEMBER 17, 201

Drawn By: CCC, DYF

Reviewed By: BMK

Approved By: ERB

W&S Project No: 2180076


W&S File No:


Drawing Title:


OVERALL SITE PLAN


Sheet Number:

L3.00

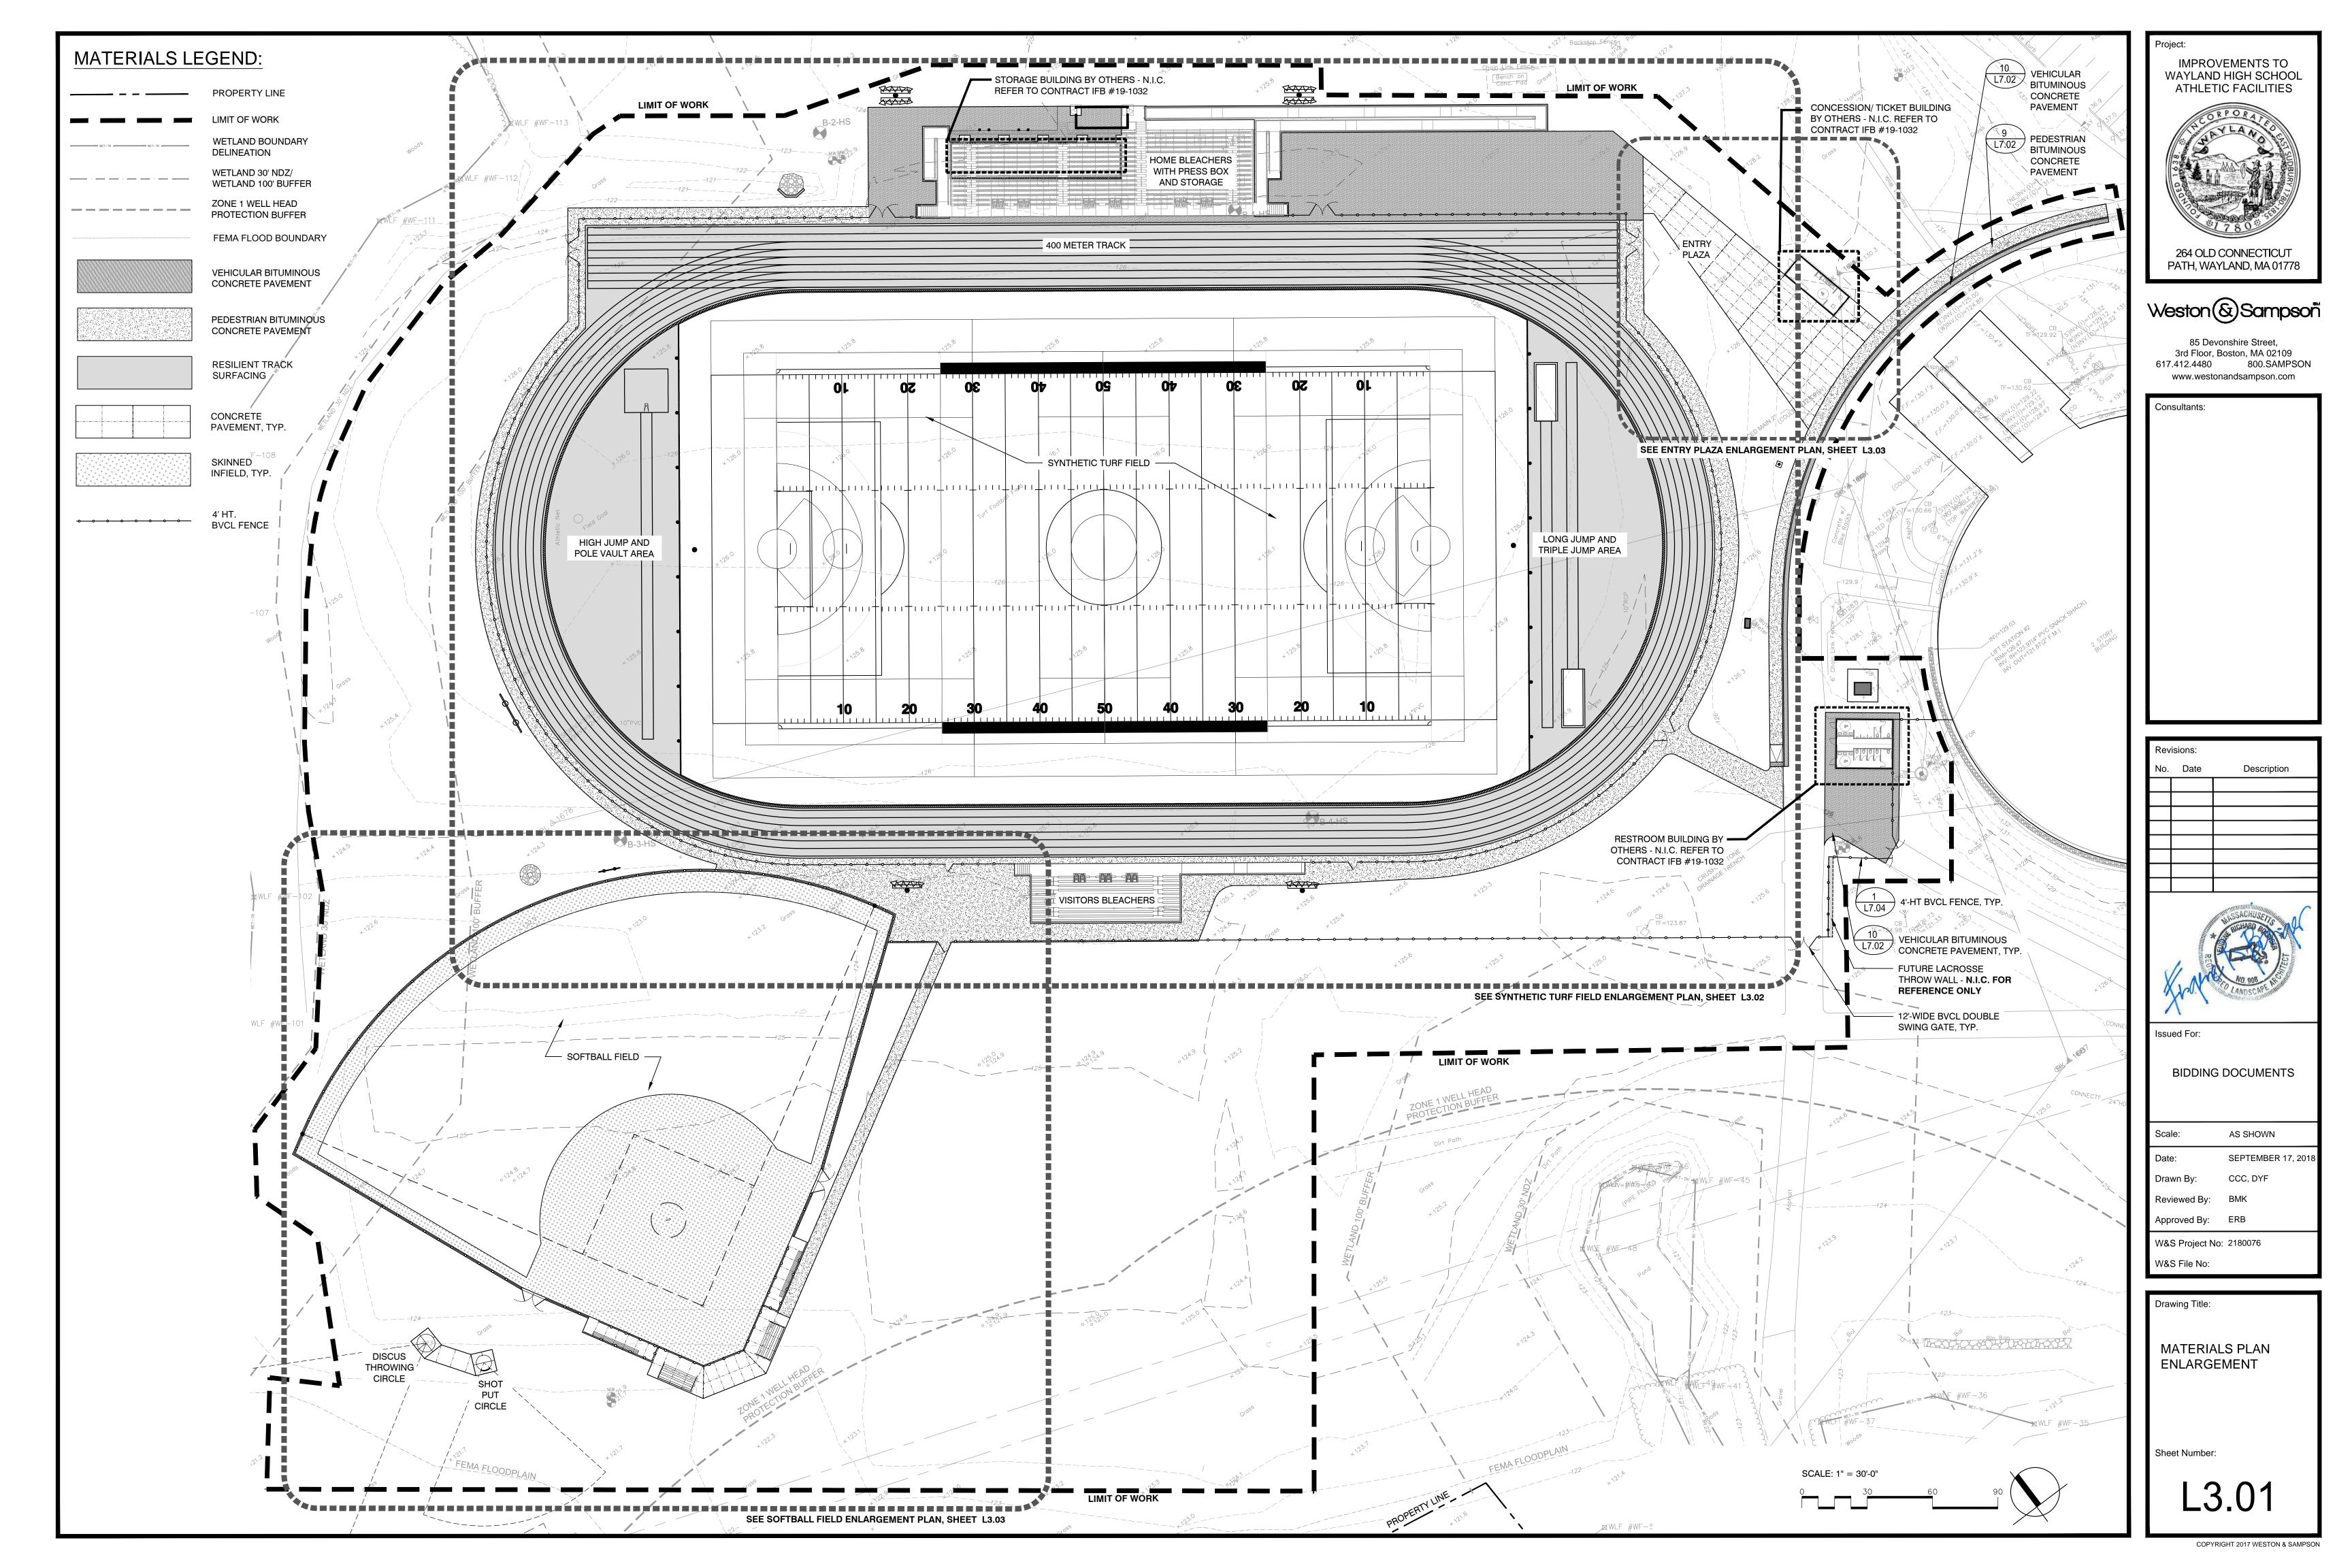

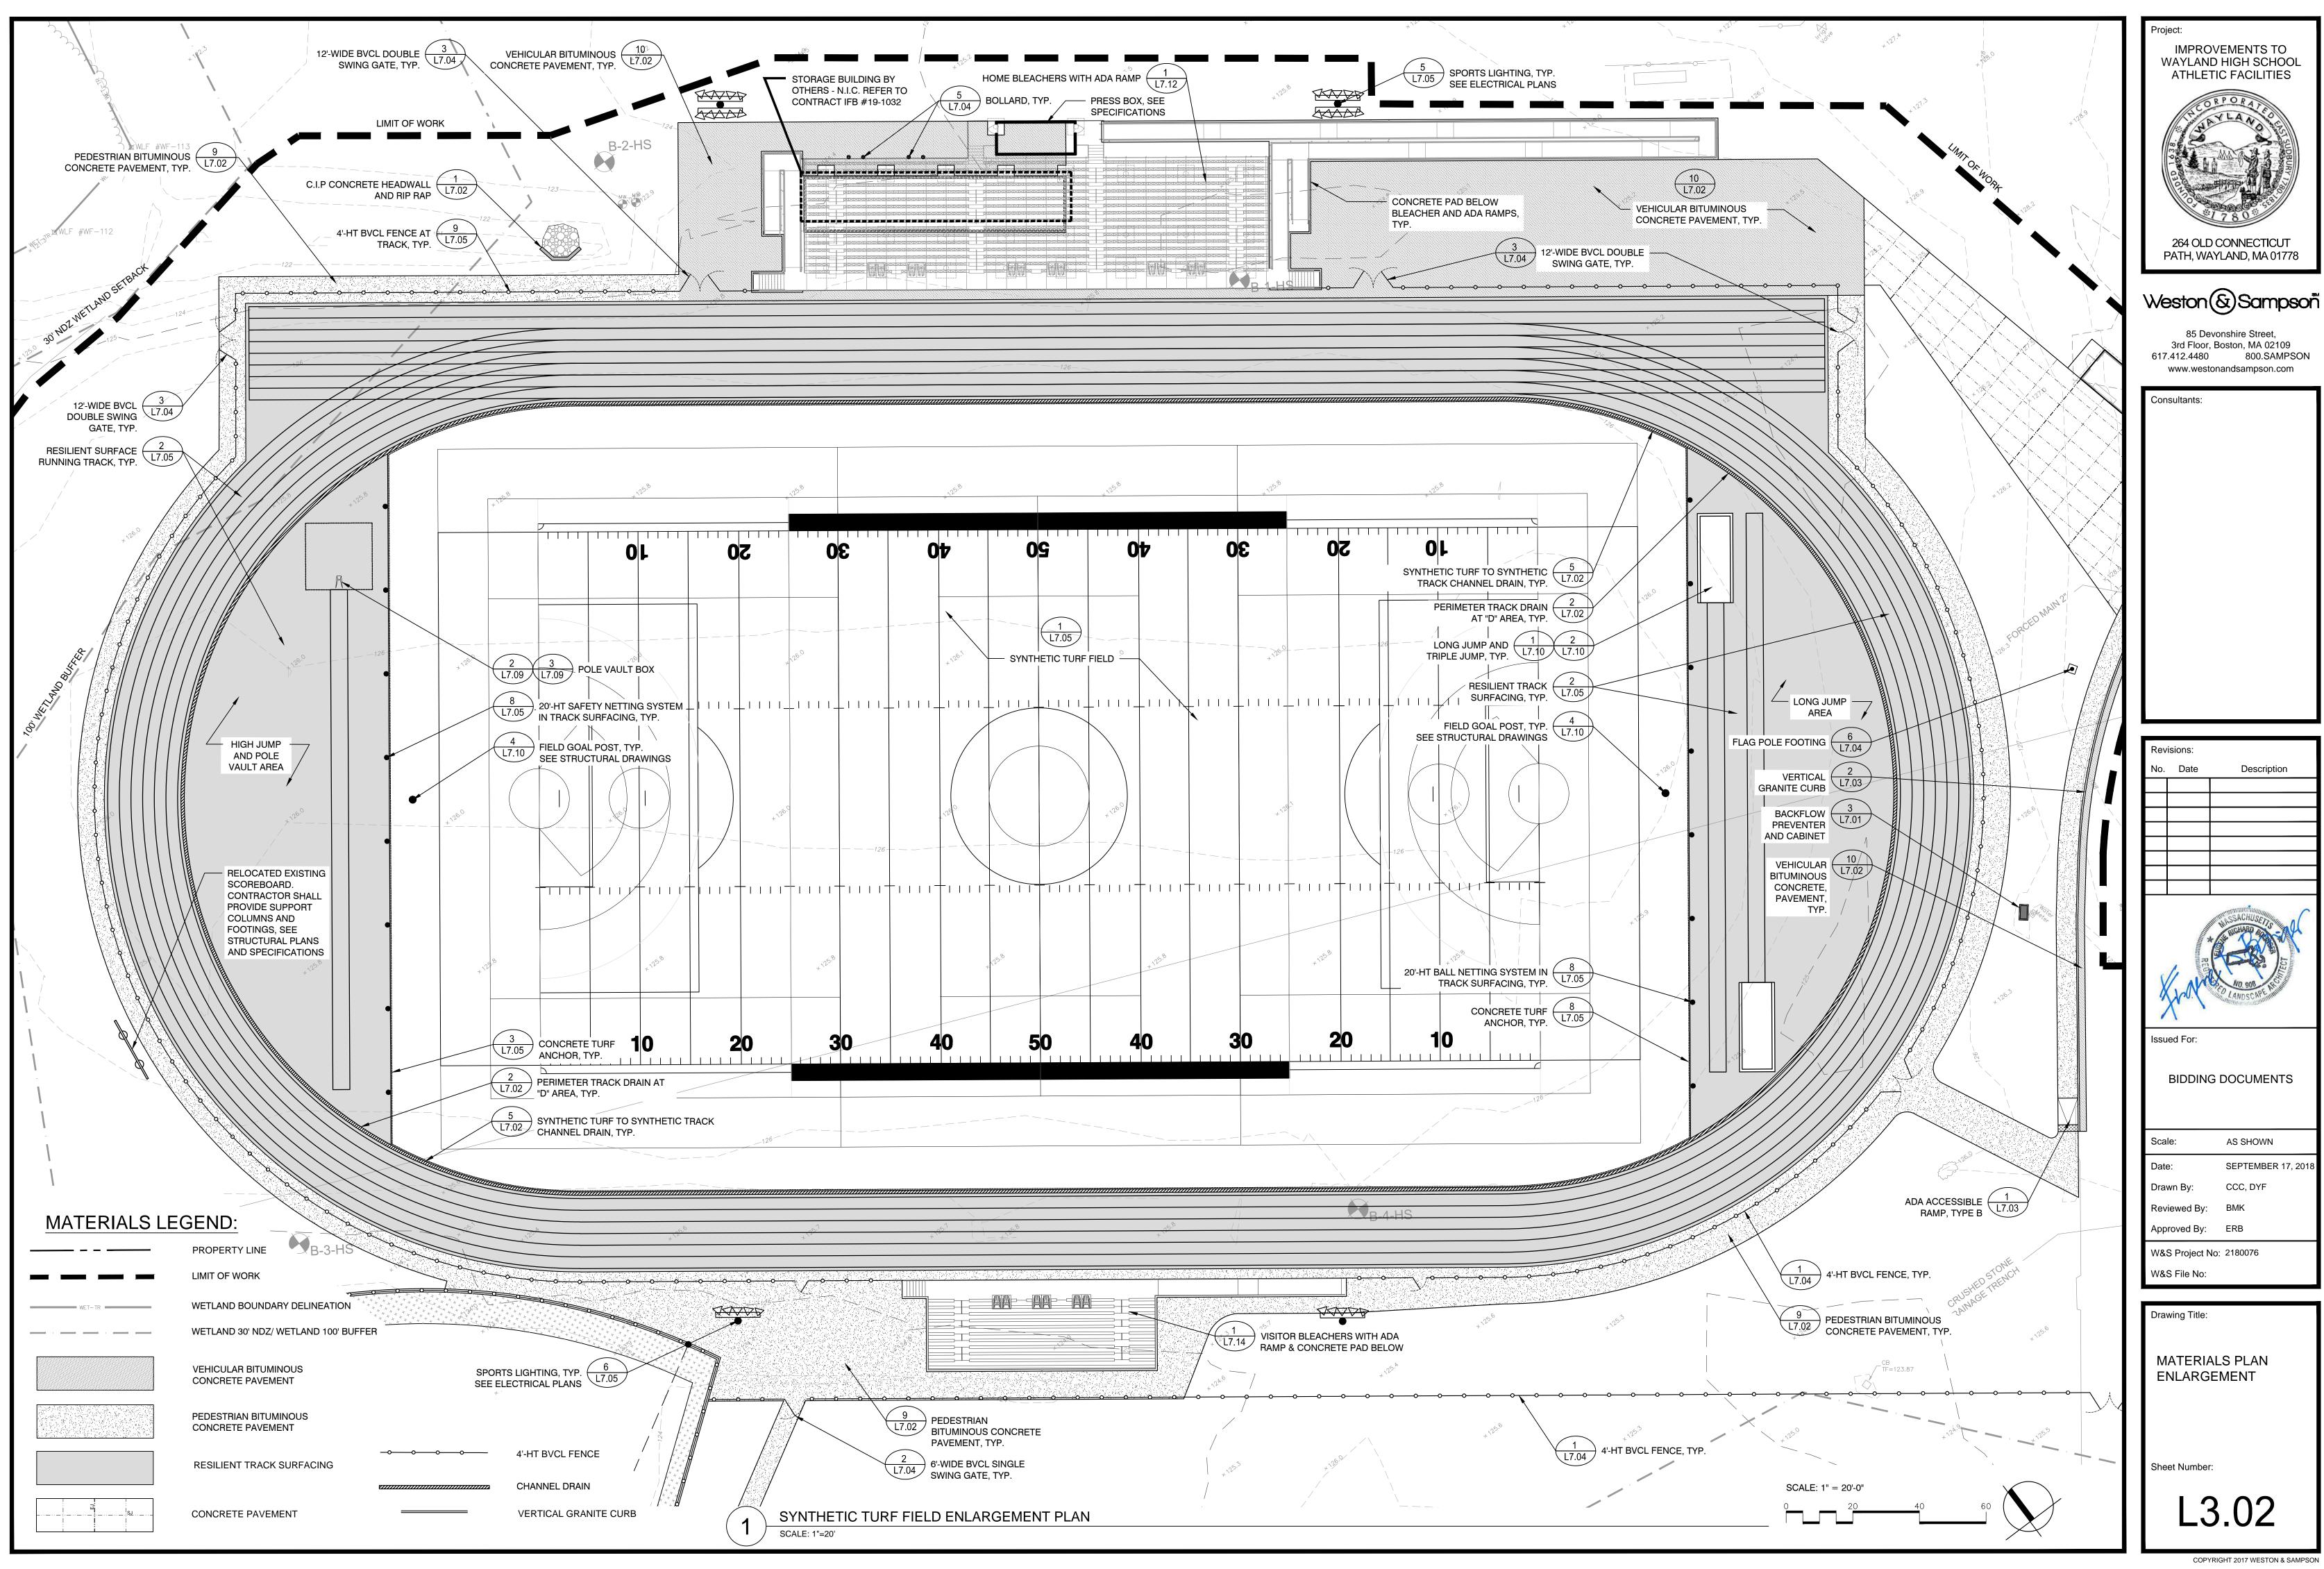

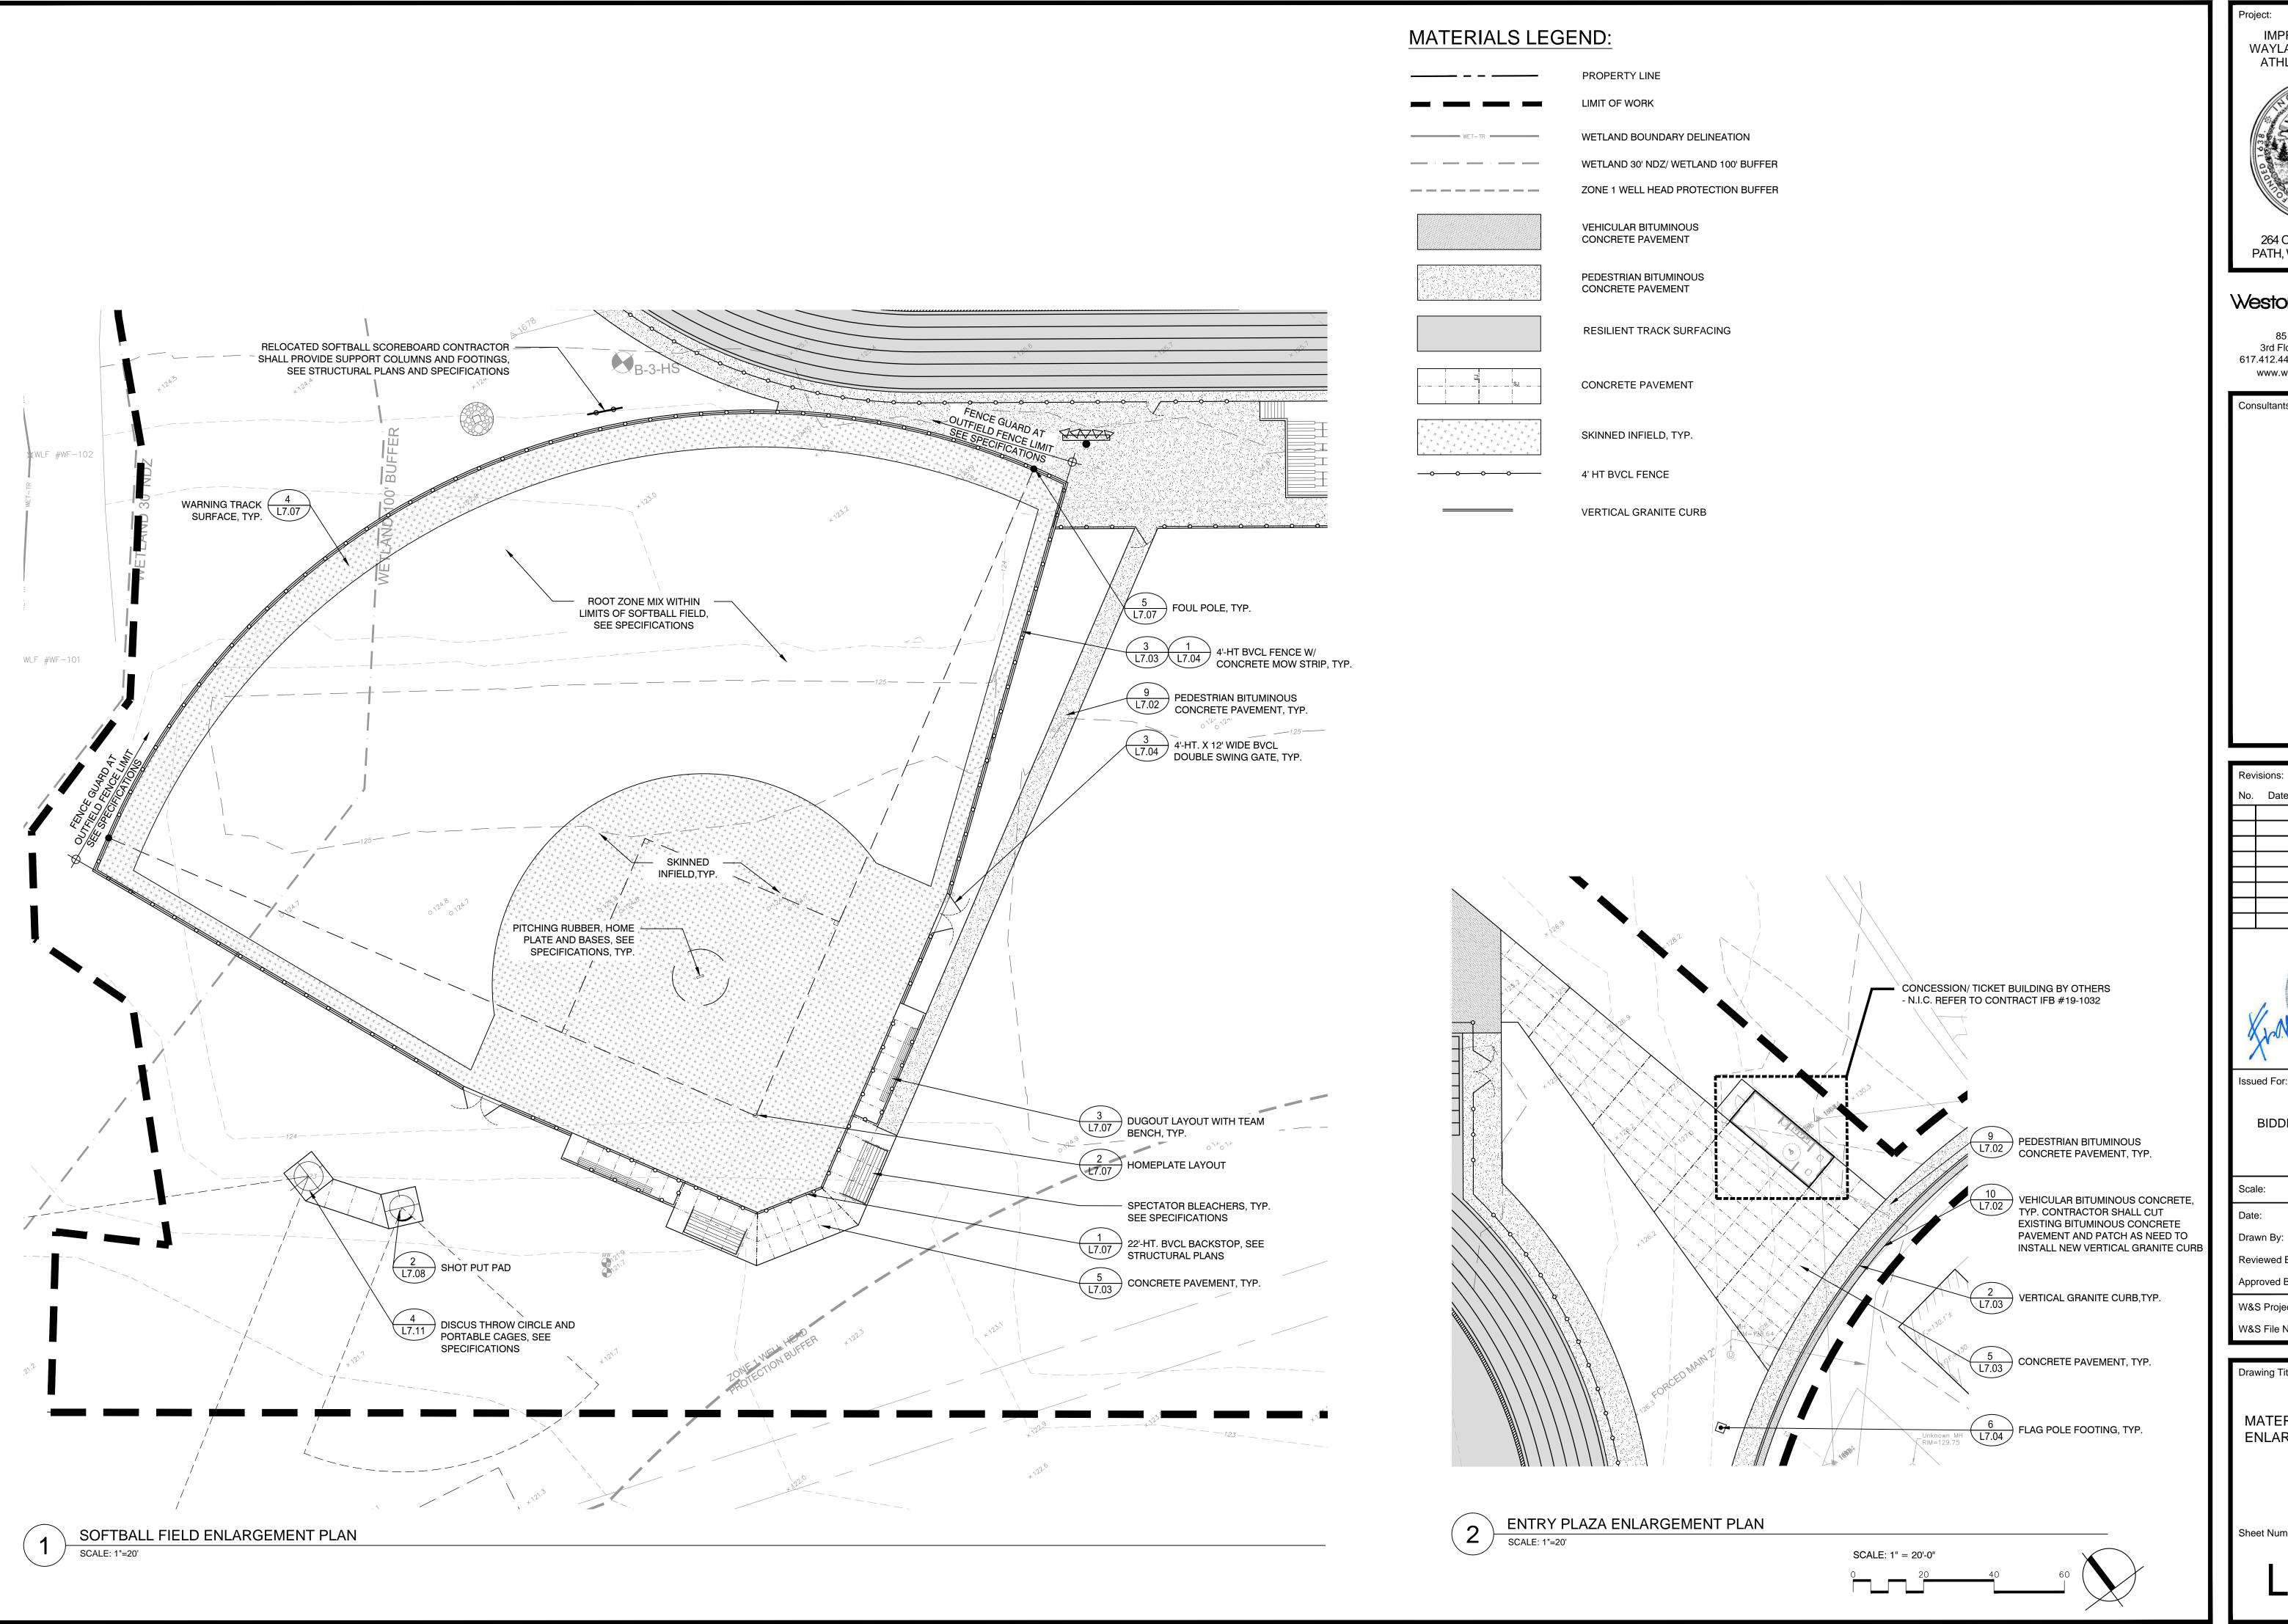

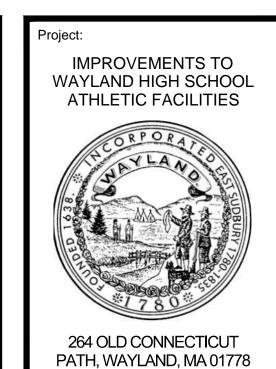

85 Devonshire Street, 3rd Floor, Boston, MA 02109 617.412.4480 800.SAMPSON www.westonandsampson.com

Consultants:

No.	Date	Description
X	REGIONAL REG	NO. 908 ESTIMATED TO SERVICE STATE OF THE SERVICE S
Issu	ed For:	

BIDDING DOCUMENTS


AS SHOWN SEPTEMBER 17, 201 Reviewed By: BMK Approved By: ERB


W&S Project No: 2180076 W&S File No:

Drawing Title:

MATERIALS PLAN **ENLARGEMENT**

Sheet Number:

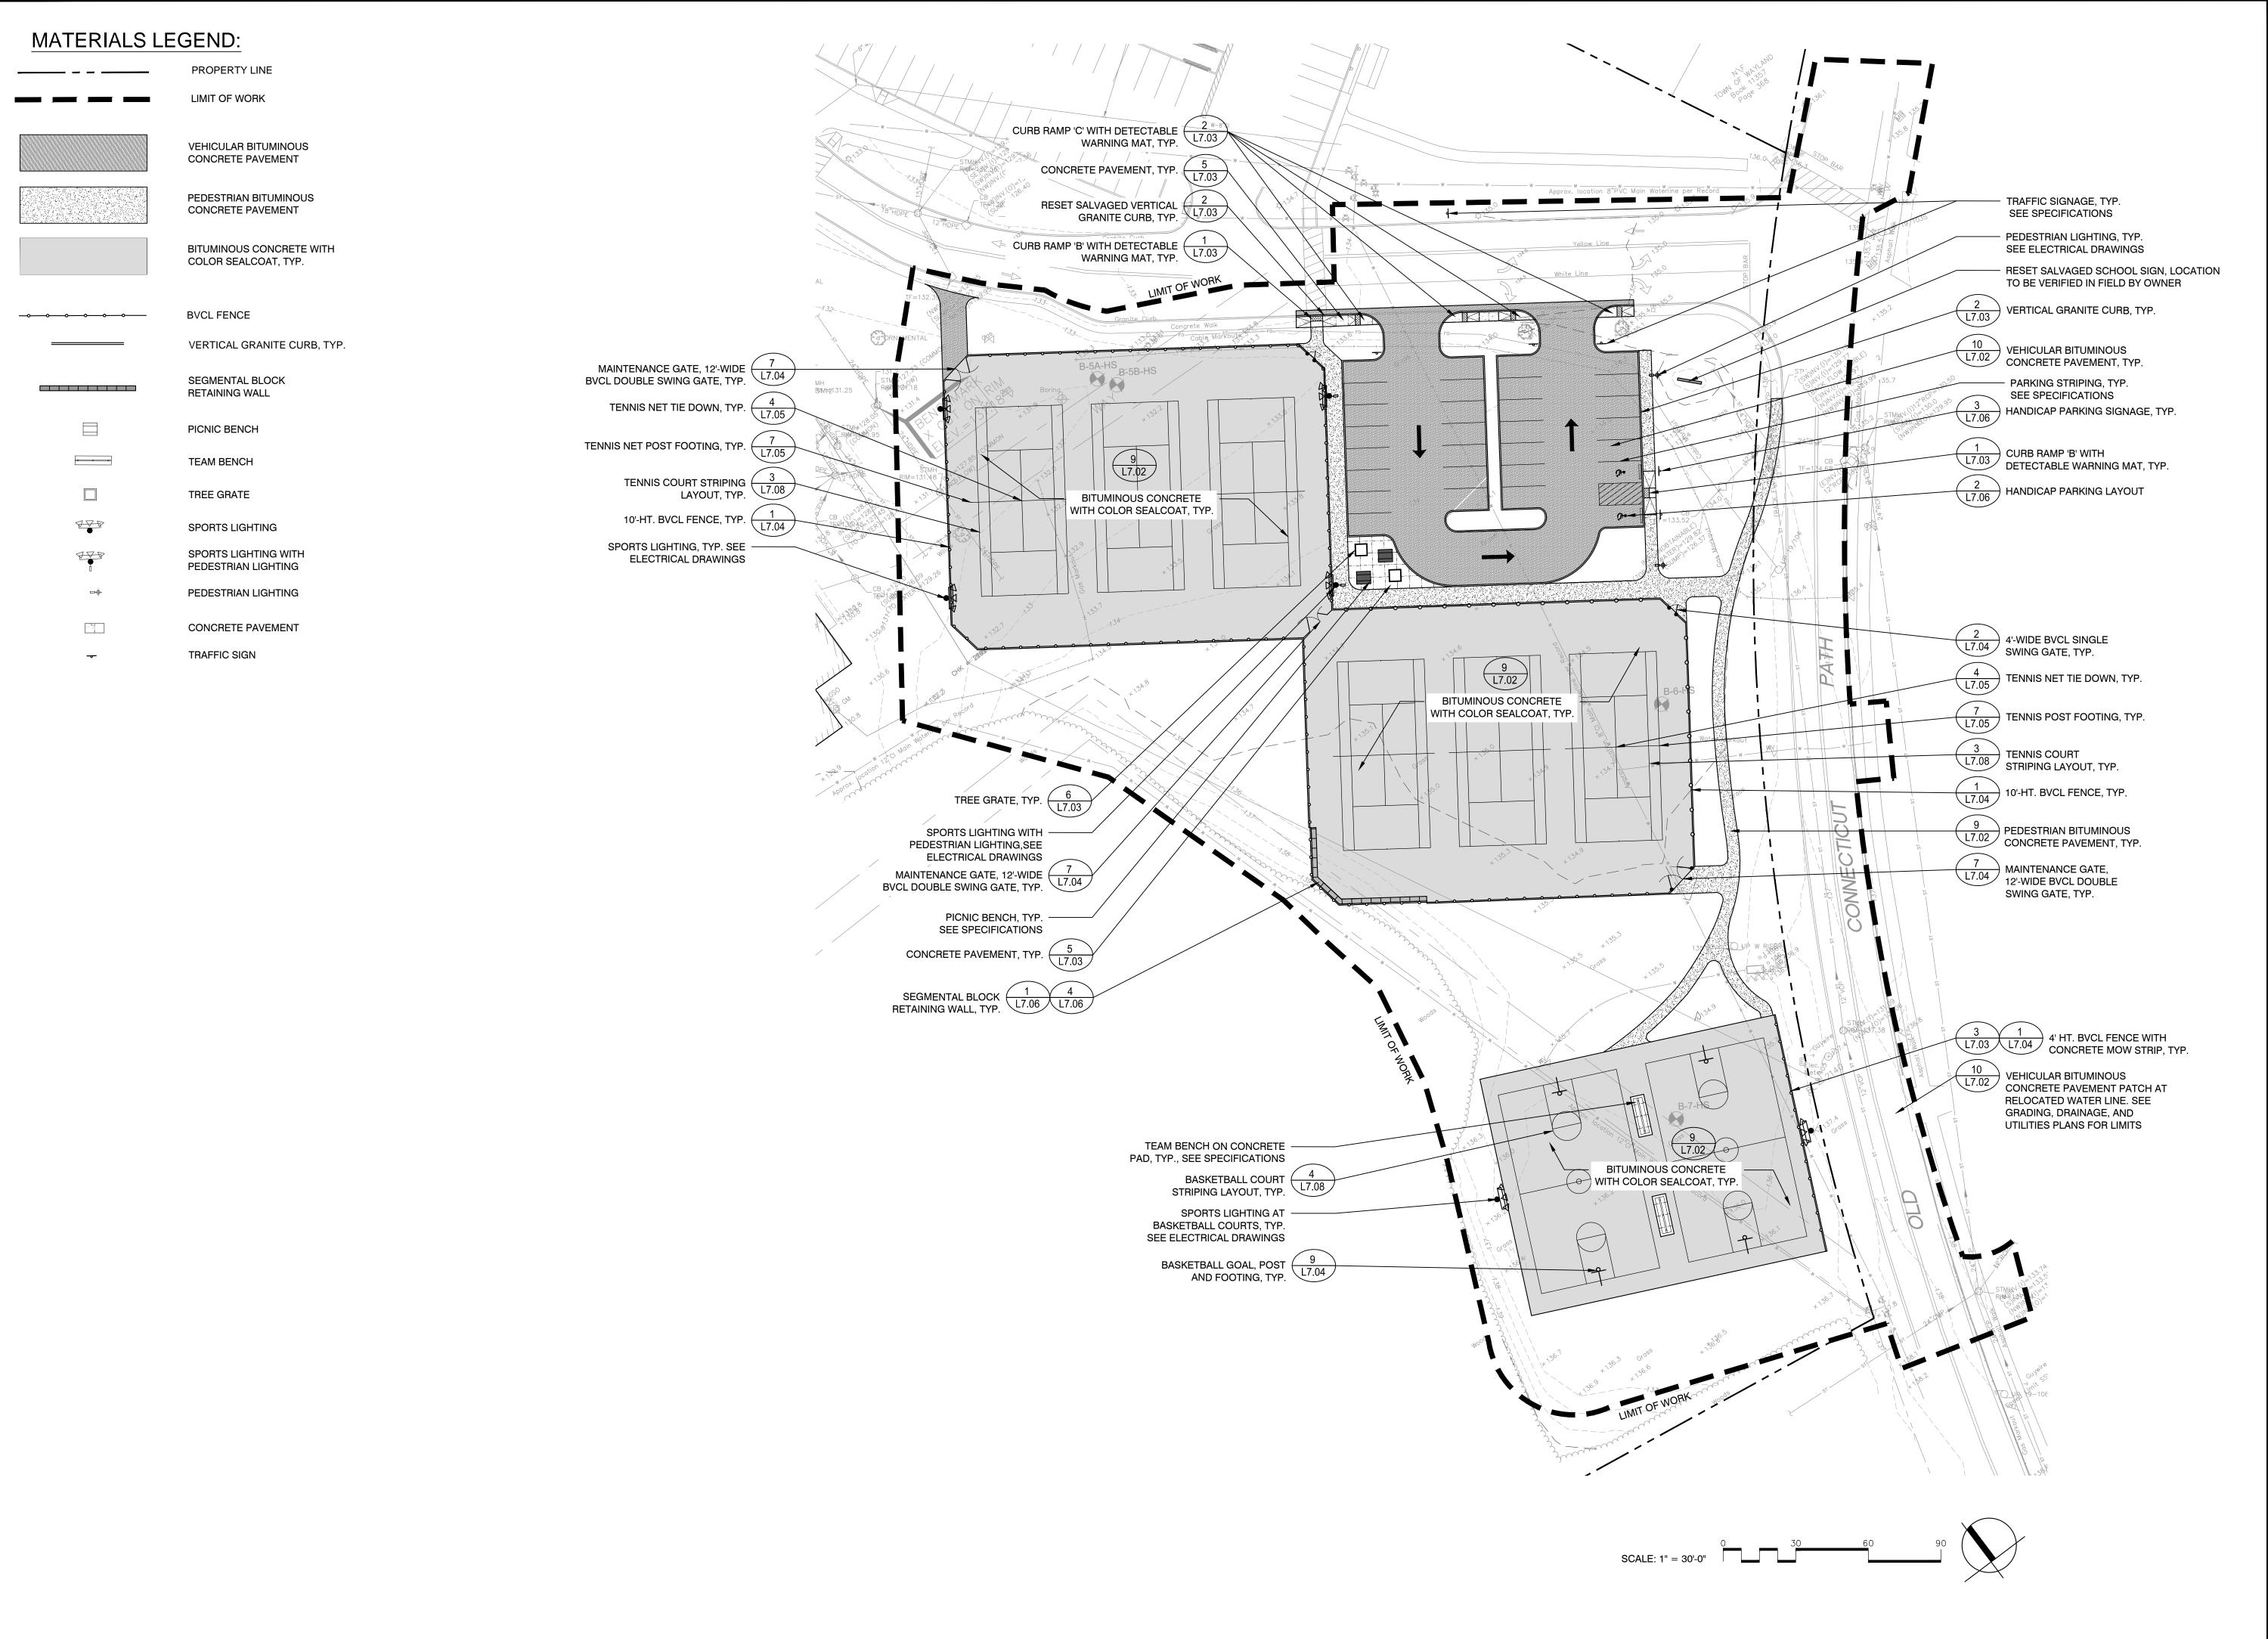

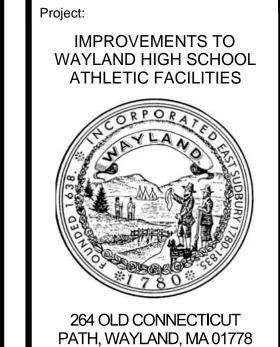

85 Devonshire Street, 3rd Floor, Boston, MA 02109 617.412.4480 800.SAMPSON www.westonandsampson.com

Consultants:

Revisions:

NI-	Data	Description
No.	Date	Description
		ASSACHUSE 775
		BUCHARD SO -
1	£,	L SE A L PROPERTY

Issued For:

BIDDING DOCUMENTS

Scale: AS SHOWN

Date: SEPTEMBER 17, 201

Drawn By: CCC, DYF

Reviewed By: BMK

W&S Project No: 2180076
W&S File No:

Approved By: ERB

Drawing Title:

MATERIALS ENLARGEMENT PLAN

Sheet Number:

L3.04