



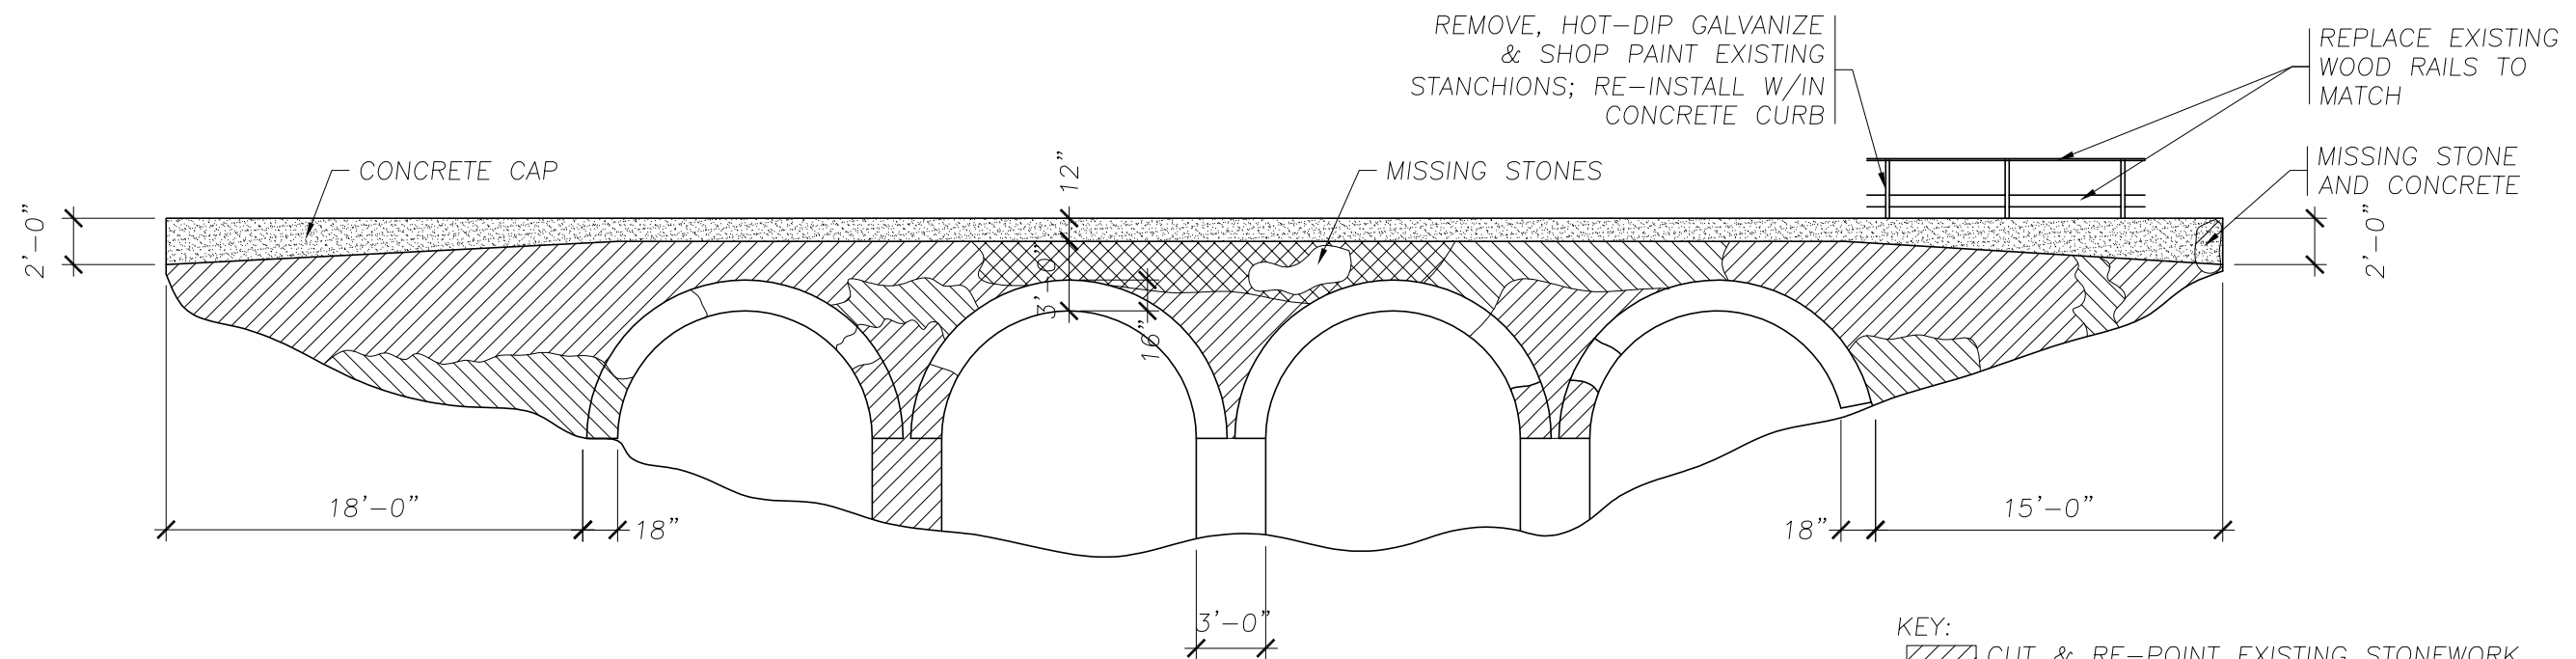

OLD TOWN BRIDGE / NORTH ELEVATION

$\frac{1}{8}" = 1'-0"$

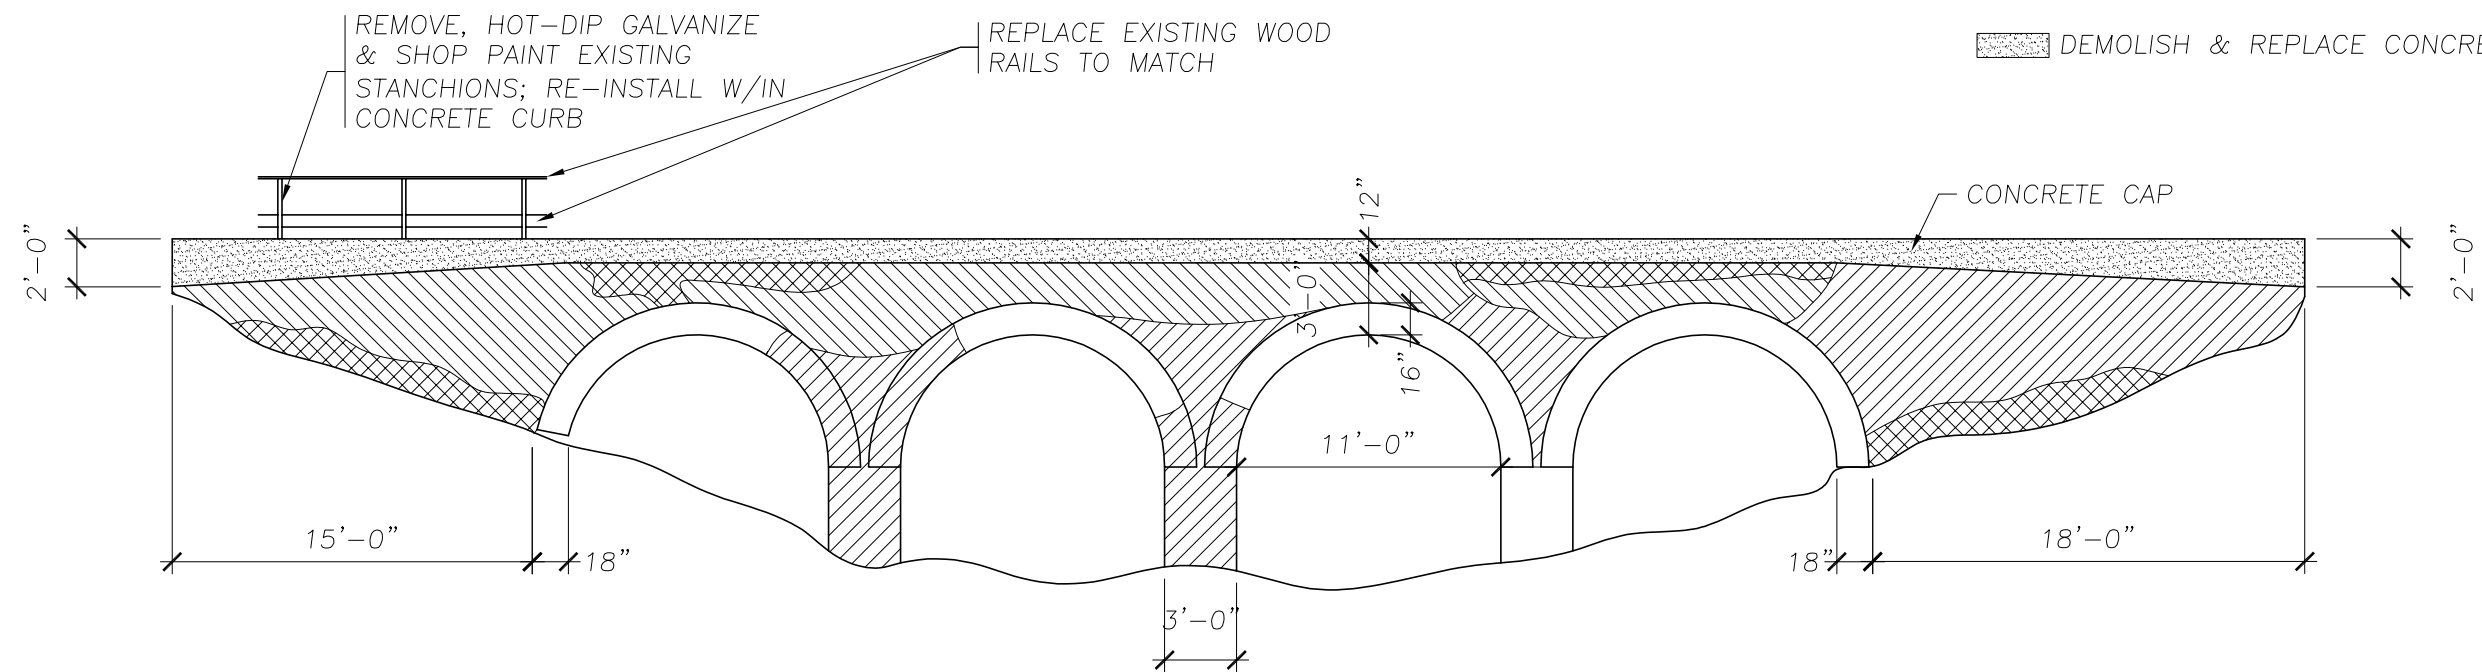

OLD TOWN BRIDGE / SOUTH ELEVATION

$\frac{1}{8}" = 1'-0"$

