



GRAPHIC SCALE

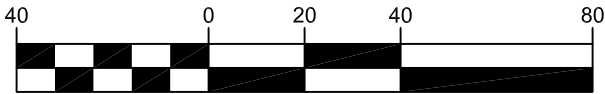


(IN FEET)
1 INCH = 40 FEET

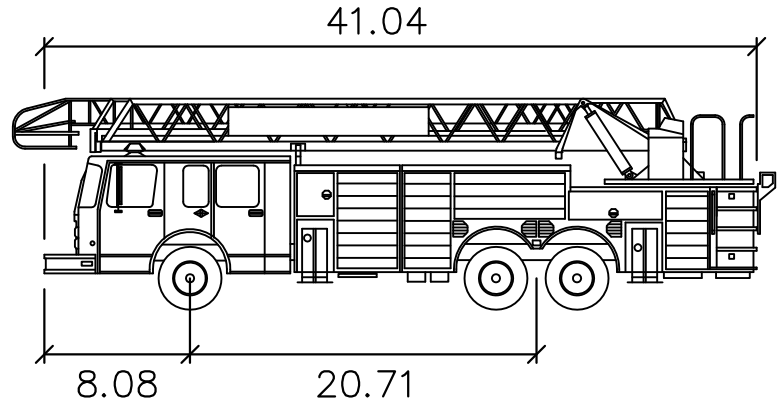

Wayland Ladder Truck

	feet
Width	: 8.00
Track	: 8.00
Lock to Lock Time	: 6.00
Steering Angle	: 40.0

LOT 3
21,257 SF
2.78 ±AC.

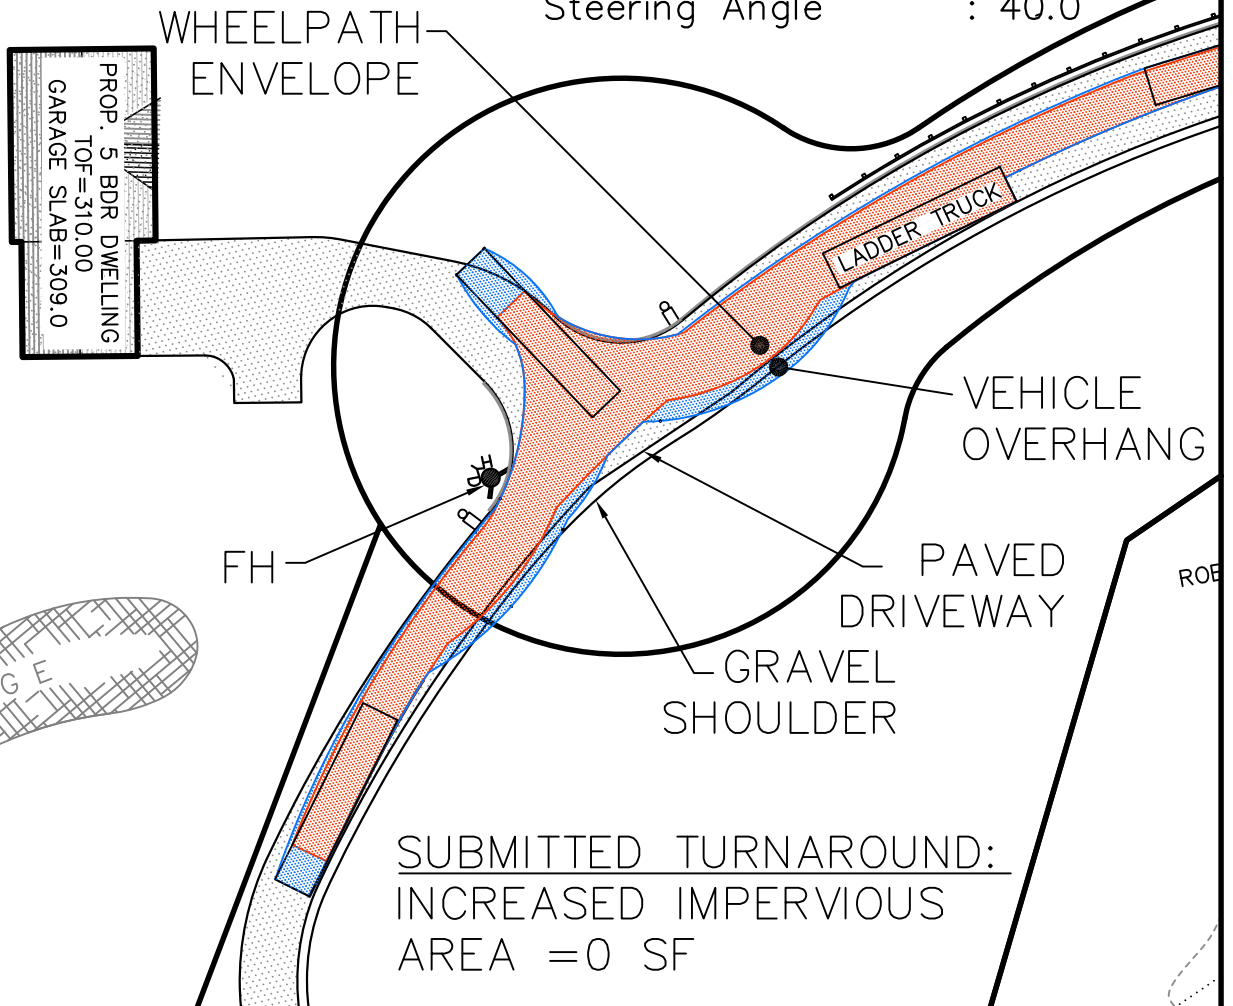

GPR

Engineering Solutions
for Land & Structures

GOLDSMITH, PREST & RINGWALL, INC.

39 MAIN STREET, SUITE 301, AYER, MA 01432
CIVIL ENGINEERING • LAND SURVEYING • LAND PLANNING
VOICE: 978.772.1590 FAX: 978.772.1591
www.gpr-inc.com

FIVE PATHS SUBDIVISION


FIRE TRUCK
TURNAROUND AT
LOTS 2 & 3

JOB: 171053


BY: KFB CHK: KFB

DATE: 8/12/20


EXHIBIT 'A'

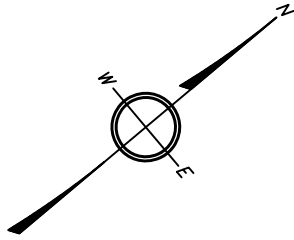

GRAPHIC SCALE

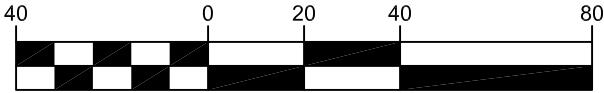


(IN FEET)
1 INCH = 40 FEET

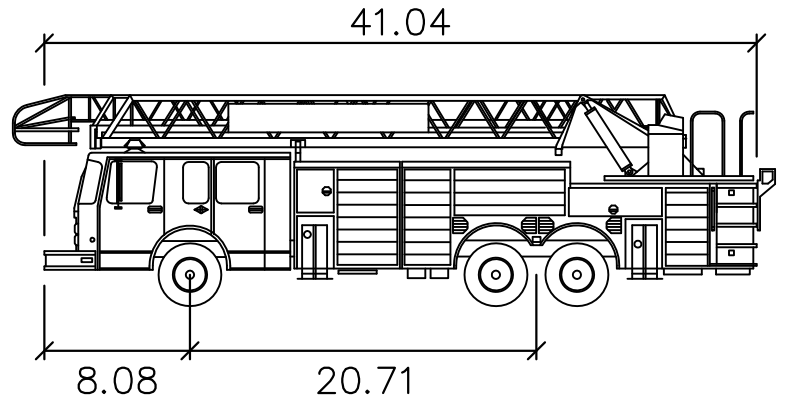

Wayland Ladder Truck

	feet
Width	: 8.00
Track	: 8.00
Lock to Lock Time	: 6.00
Steering Angle	: 40.0

LOT 3
21,257 SF
2.78 ±AC.

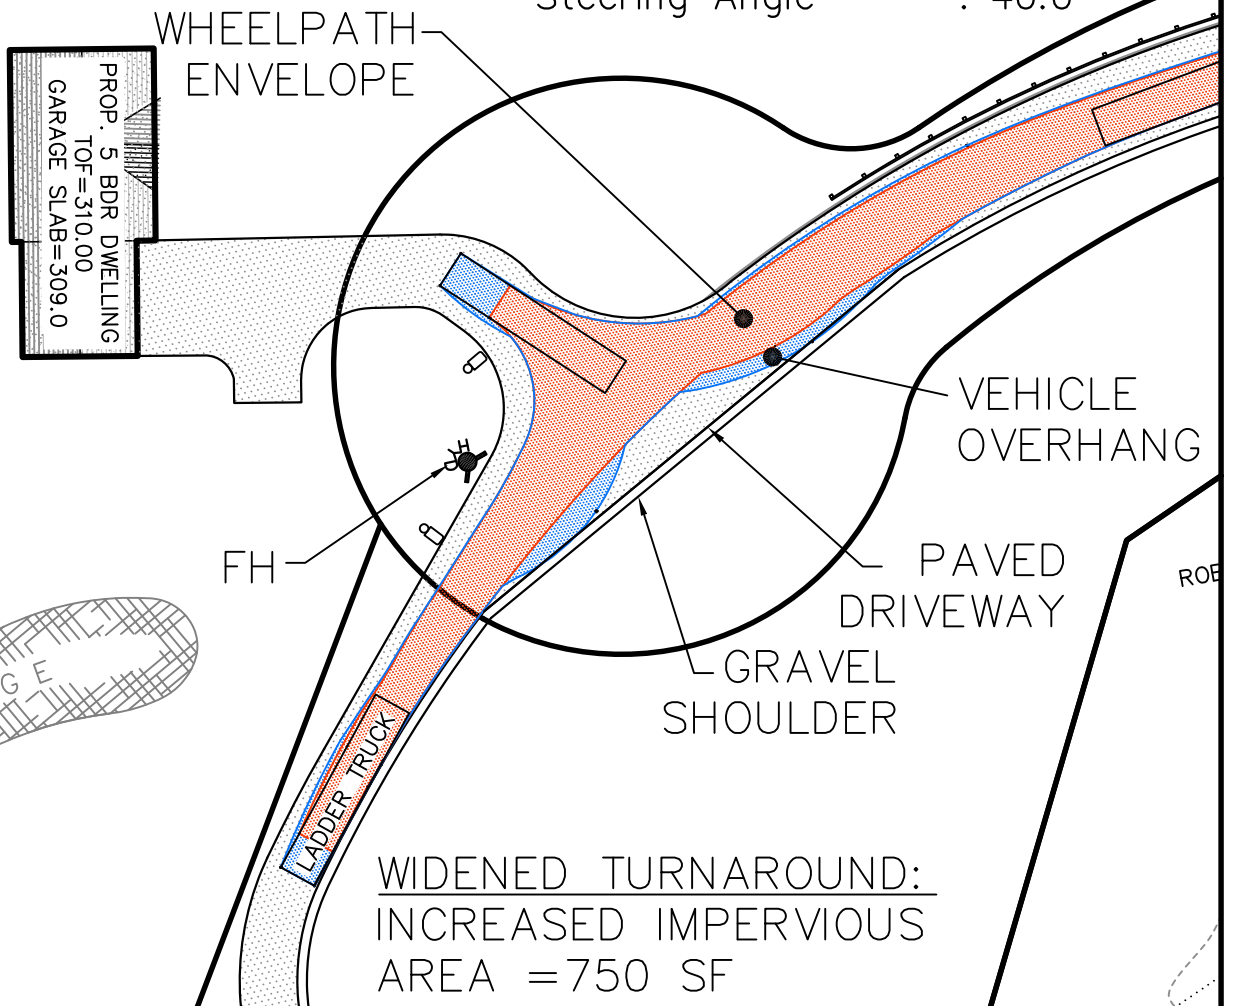

GPR

Engineering Solutions
for Land & Structures

GOLDSMITH, PREST & RINGWALL, INC.

39 MAIN STREET, SUITE 301, AYER, MA 01432
CIVIL ENGINEERING • LAND SURVEYING • LAND PLANNING
VOICE: 978.772.1590 FAX: 978.772.1591
www.gpr-inc.com

FIVE PATHS SUBDIVISION


FIRE TRUCK
TURNAROUND AT
LOTS 2 & 3

JOB: 171053


BY: KFB CHK: KFB

DATE: 8/12/20


EXHIBIT 'B'

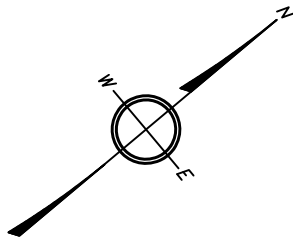

GRAPHIC SCALE

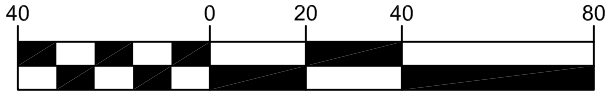

(IN FEET)
1 INCH = 40 FEET

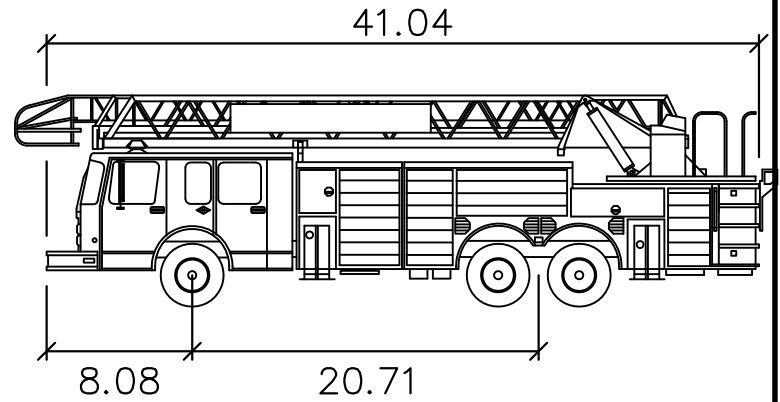

Wayland Ladder Truck

	feet
Width	: 8.00
Track	: 8.00
Lock to Lock Time	: 6.00
Steering Angle	: 40.0

LOT 3
21,257 SF
2.78 ± AC.

PROP. 5 BDR DWELLING
TOF=310.00
GARAGE SLAB=309.0

WHEELPATH
ENVELOPE

VEHICLE
OVERHANG

40' RADIUS
CULDESAC
BULB

GRAVEL
SHOULDER
PAVED
DRIVEWAY

FULL CUL-DE-SAC:
INCREASED IMPERVIOUS
AREA = 3,080 SF

GPR

Engineering Solutions
for Land & Structures

GOLDSMITH, PREST & RINGWALL, INC.

39 MAIN STREET, SUITE 301, AYER, MA 01432
CIVIL ENGINEERING · LAND SURVEYING · LAND PLANNING
VOICE: 978.772.1590 FAX: 978.772.1591
www.gpr-inc.com

FIVE PATHS SUBDIVISION



FIRE TRUCK
TURNAROUND AT
LOTS 2 & 3

JOB: 171053

BY: KFB | CHK: KFB

DATE: 8/13/20

EXHIBIT 'C1'

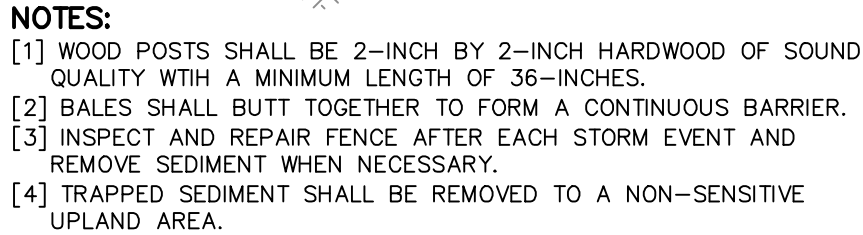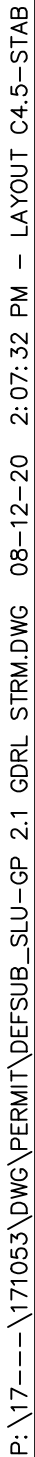

ABBREVIATIONS			
EL	ELEVATION	HDPE	HIGH DENSITY POLYETHYLENE
INV	INVERT	PVC	POLYVINYL CHLORIDE
SP	SQUARE FEET	R	REINFORCED CONCRETE PIPE
AC	ACRES	N/F	NOW OR FORMERLY
FE	FEET	VP	VERNAL POOL
R	RADIUS	WF	WETLAND FLAG
DIA	DIAMETER	TW	TOP OF WALL
BT	BITUMINOUS	BW	BOTTOM OF WALL
CONC	CONCRETE	FG	FINISH GRADE
LG	LENGTH	BSMT	BASEMENT
S	SLOPE	FF	FINISH FLOOR

☐ CONCEPT	☐ CONSTRUCTION
☒ PERMIT	☐ CONSTRUCTION RECORD

THIS DRAWING MAY NOT SHOW CONSTRUCTION
DETAILS AND SPECIFICATIONS FOR ALL PROPOSED
IMPROVEMENTS, AND MAY NOT IDENTIFY ALL
CONSTRUCTION WORK ITEMS/AREAS OF
CONTRACTOR JURISDICTION.

PER 250 CMR 5.03(13), THE FOLLOWING ARE EXCLUDED FROM THE PROFESSIONAL ENGINEER'S RESPONSIBILITY: ALL BOUNDARY INFORMATION; LOCATION OF EXISTING STRUCTURES, TREES, UTILITIES, TOPOGRAPHY OR SIMILAR FEATURES; DESIGN OF RETAINING WALLS, PROPRIETARY EQUIPMENT. SEE GENERAL NOTE #19.

GPR Engineering Solutions
for Land & Structures

GOLDSMITH, PREST & RINGWALL, INC.
30 MAIN STREET, SUITE 301, AYER, MA 01432
CIVIL ENGINEERING • LAND SURVEYING • LAND PLANNING
VOICE: 978.772.1590 FAX: 978.772.1591
www.gpr-inc.com

RESIDENTIAL SUBDIVISION
DEFINITIVE PLAN

SITE STABILIZATION PLAN

FIVE PATHS
ASSESSORS MAP#39 PARCEL 15A
WAYLAND, MA

RECORD OWNER & APPLICANT:
ROSS C. WILKINSON, PERSONAL REPRESENTATIVE,
ESTATE OF PAULA D. WILKINSON
PO BOX 98
WILTON, NH 03086

EXHIBIT 'D'

© 2020 © COPYRIGHT GOLDSMITH, PREST & RINGWALL, INC.