


WAYLAND TOWN CENTER

400 BOSTON POST ROAD - WAYLAND, MASSACHUSETTS

CONCEPT PLAN SUBMISSION

DRAWING LIST

- EX-1 Existing Conditions Survey
- EX-2 Existing Area Plan
- CP-1 Preliminary Site Development Plan
- CP-2 Preliminary Utilities Plan
- CP-3 Preliminary Lighting Plan
- CP-4 Preliminary Signage Plan
- CP-5 Preliminary Layout Plan

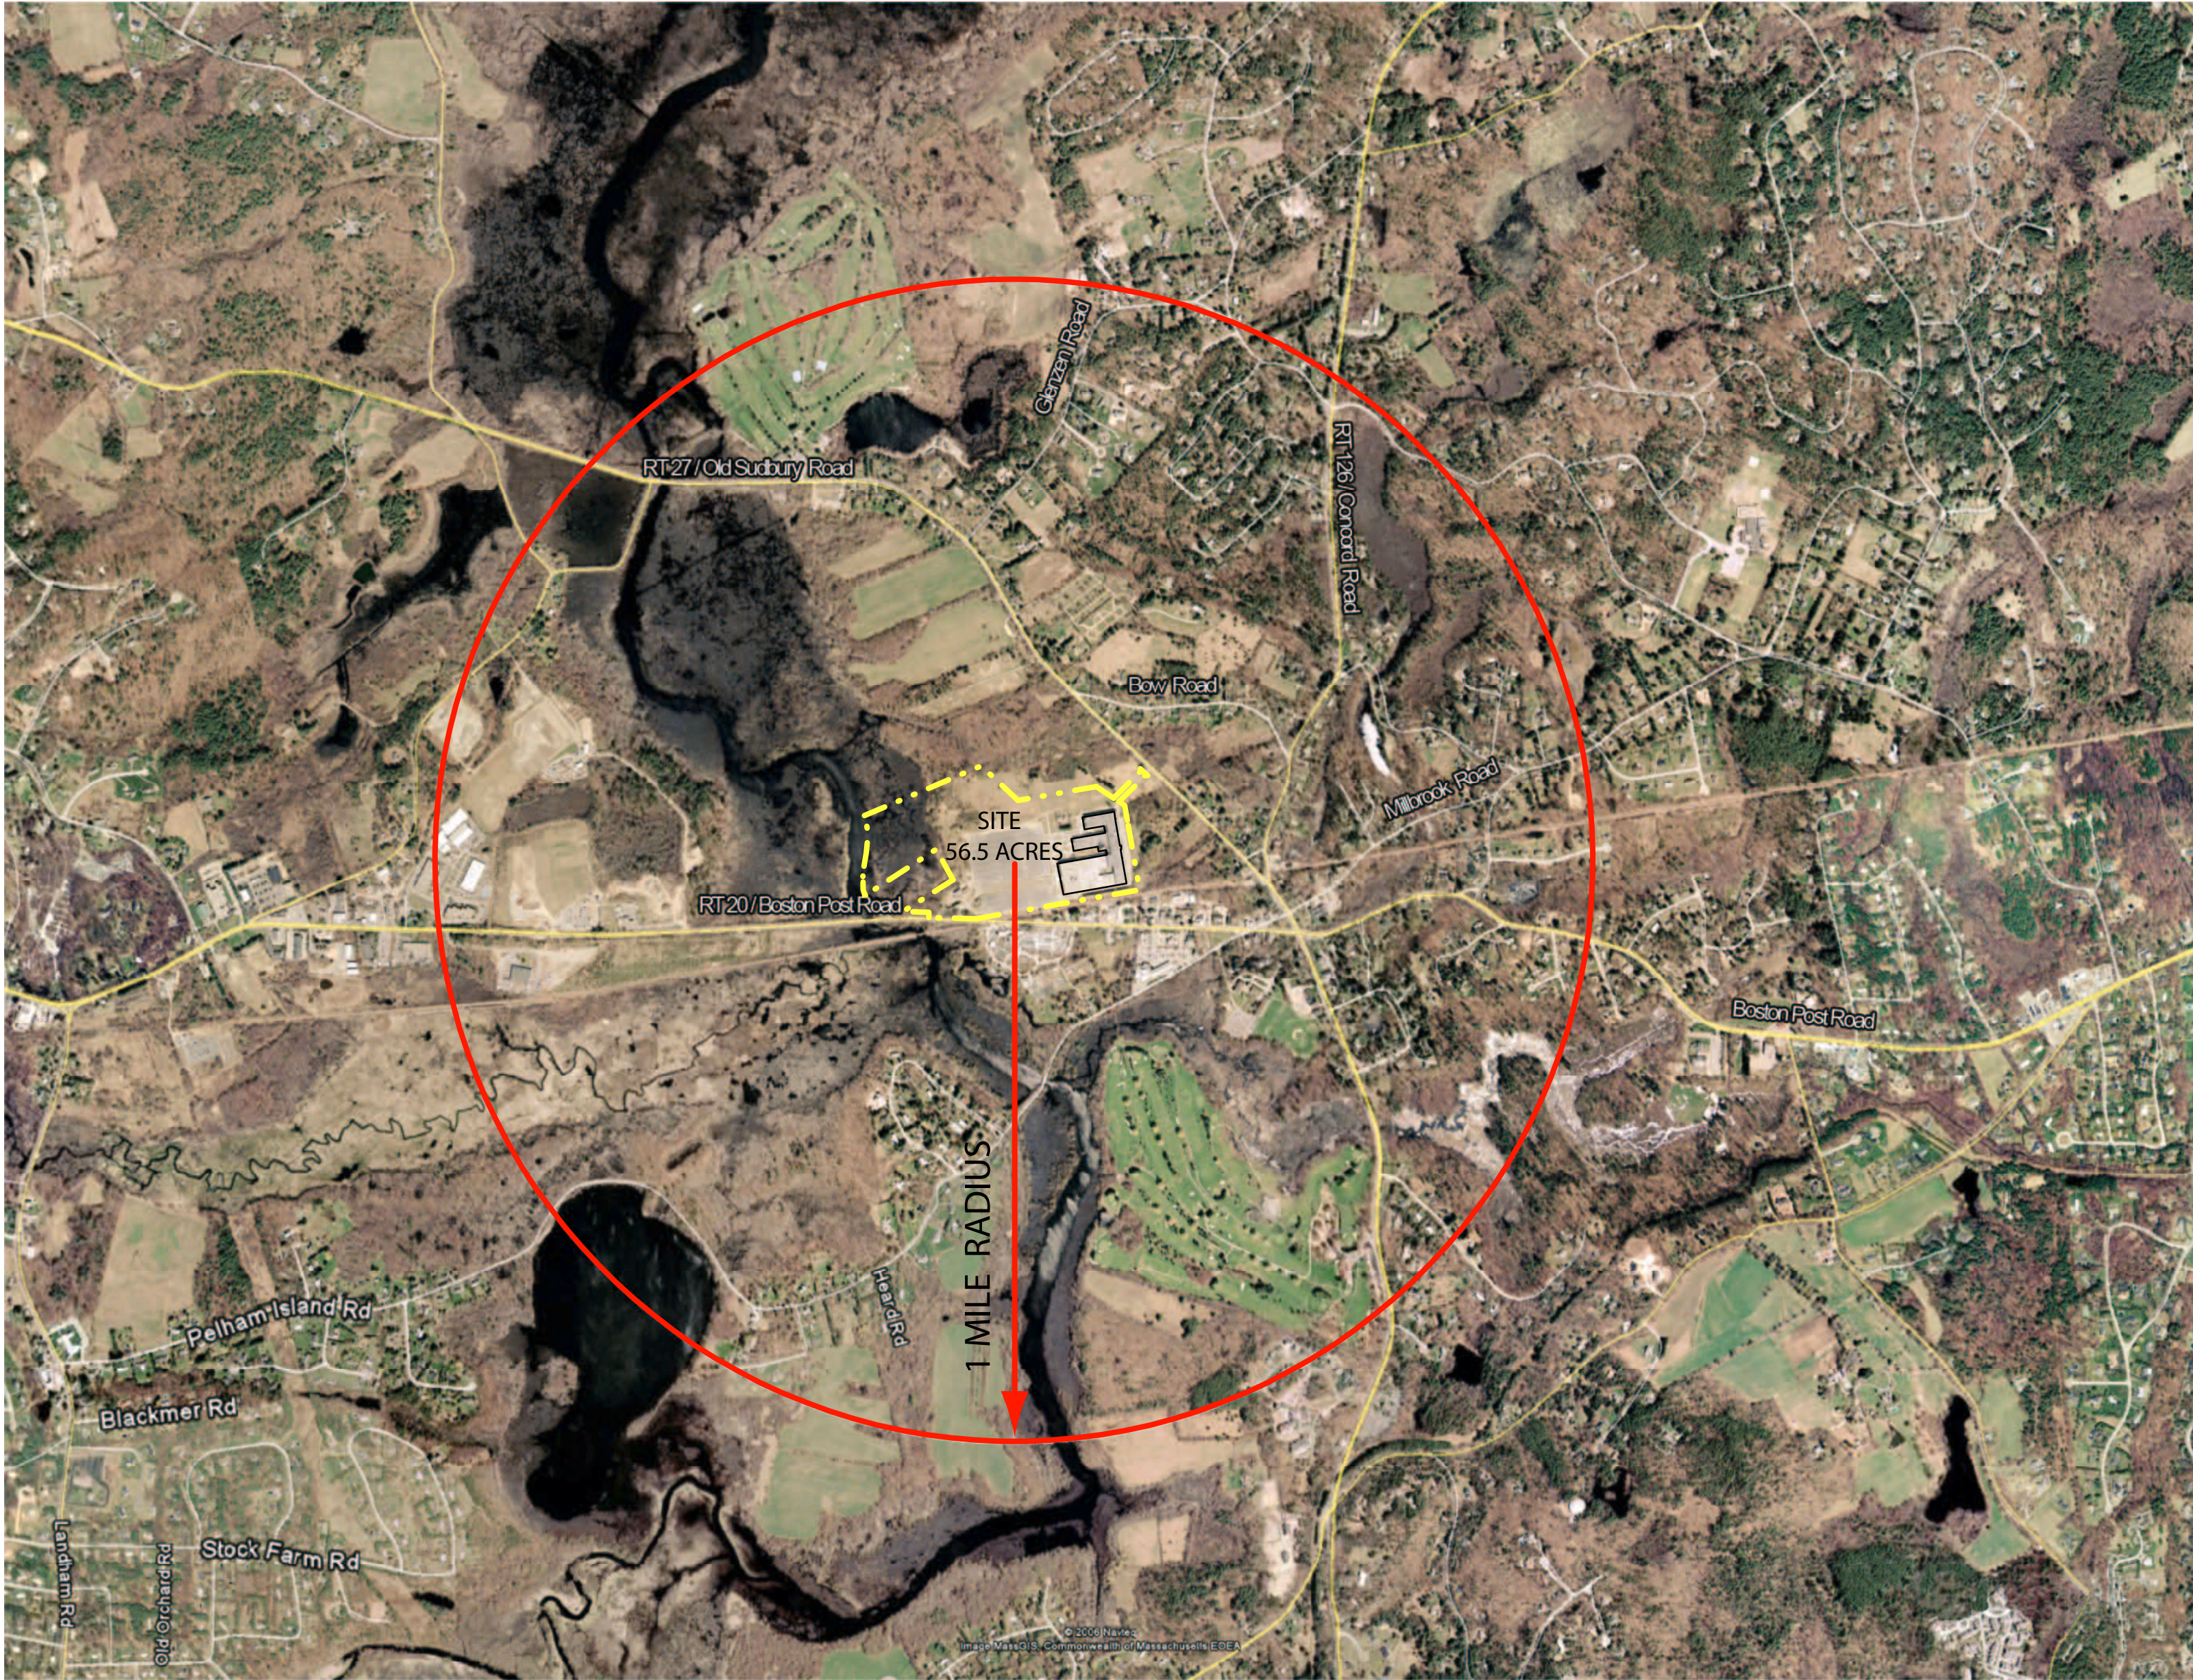

Locus Aerial
Scale: 1"= 1200'



PROJECT TEAM

OWNER DEVELOPER	TWENTY WAYLAND, LLC 45 BROAD STREET, 4TH FLOOR BOSTON, MA 02109
ARCHITECT / MASTERPLANNER	ARROWSTREET 212 ELM STREET SOMERVILLE, MA 02144
CIVIL ENGINEER	RJ O'CONNELL & ASSOCIATES, INC. 600 UNICORN PARK DRIVE WOBURN, MA 01801
SITE LIGHTING	ID GROUP 38 CHAUNCY STREET BOSTON, MA 02111
HOUSING ARCHITECT	SHESKEY ARCHITECTS 14 FRANKLIN STREET QUINCY, MA 02169