




VIEW FROM WEST

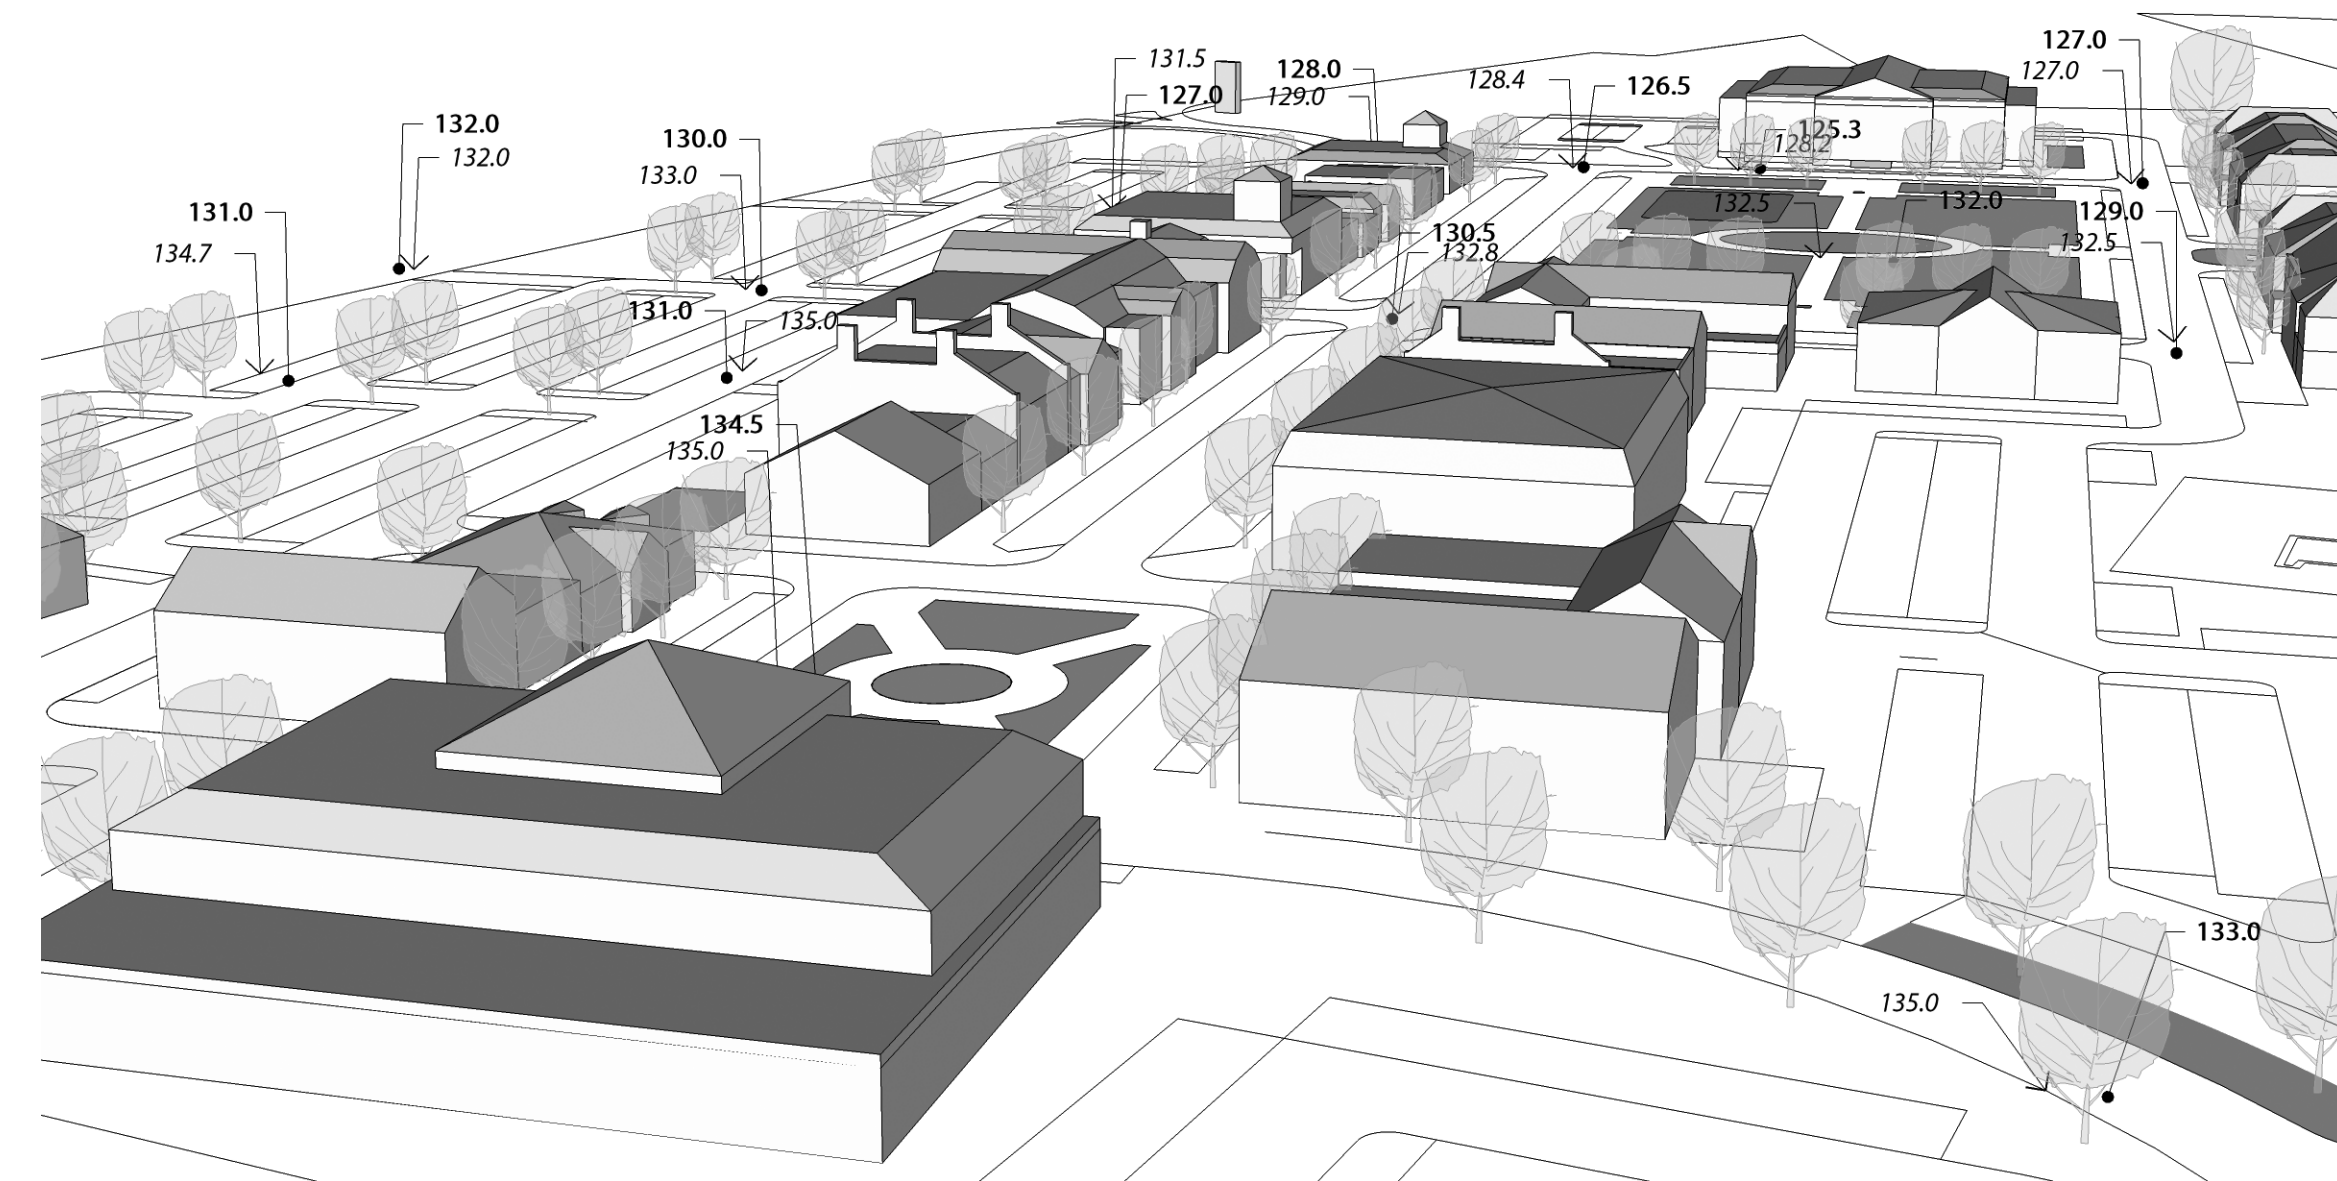



VIEW FROM EAST

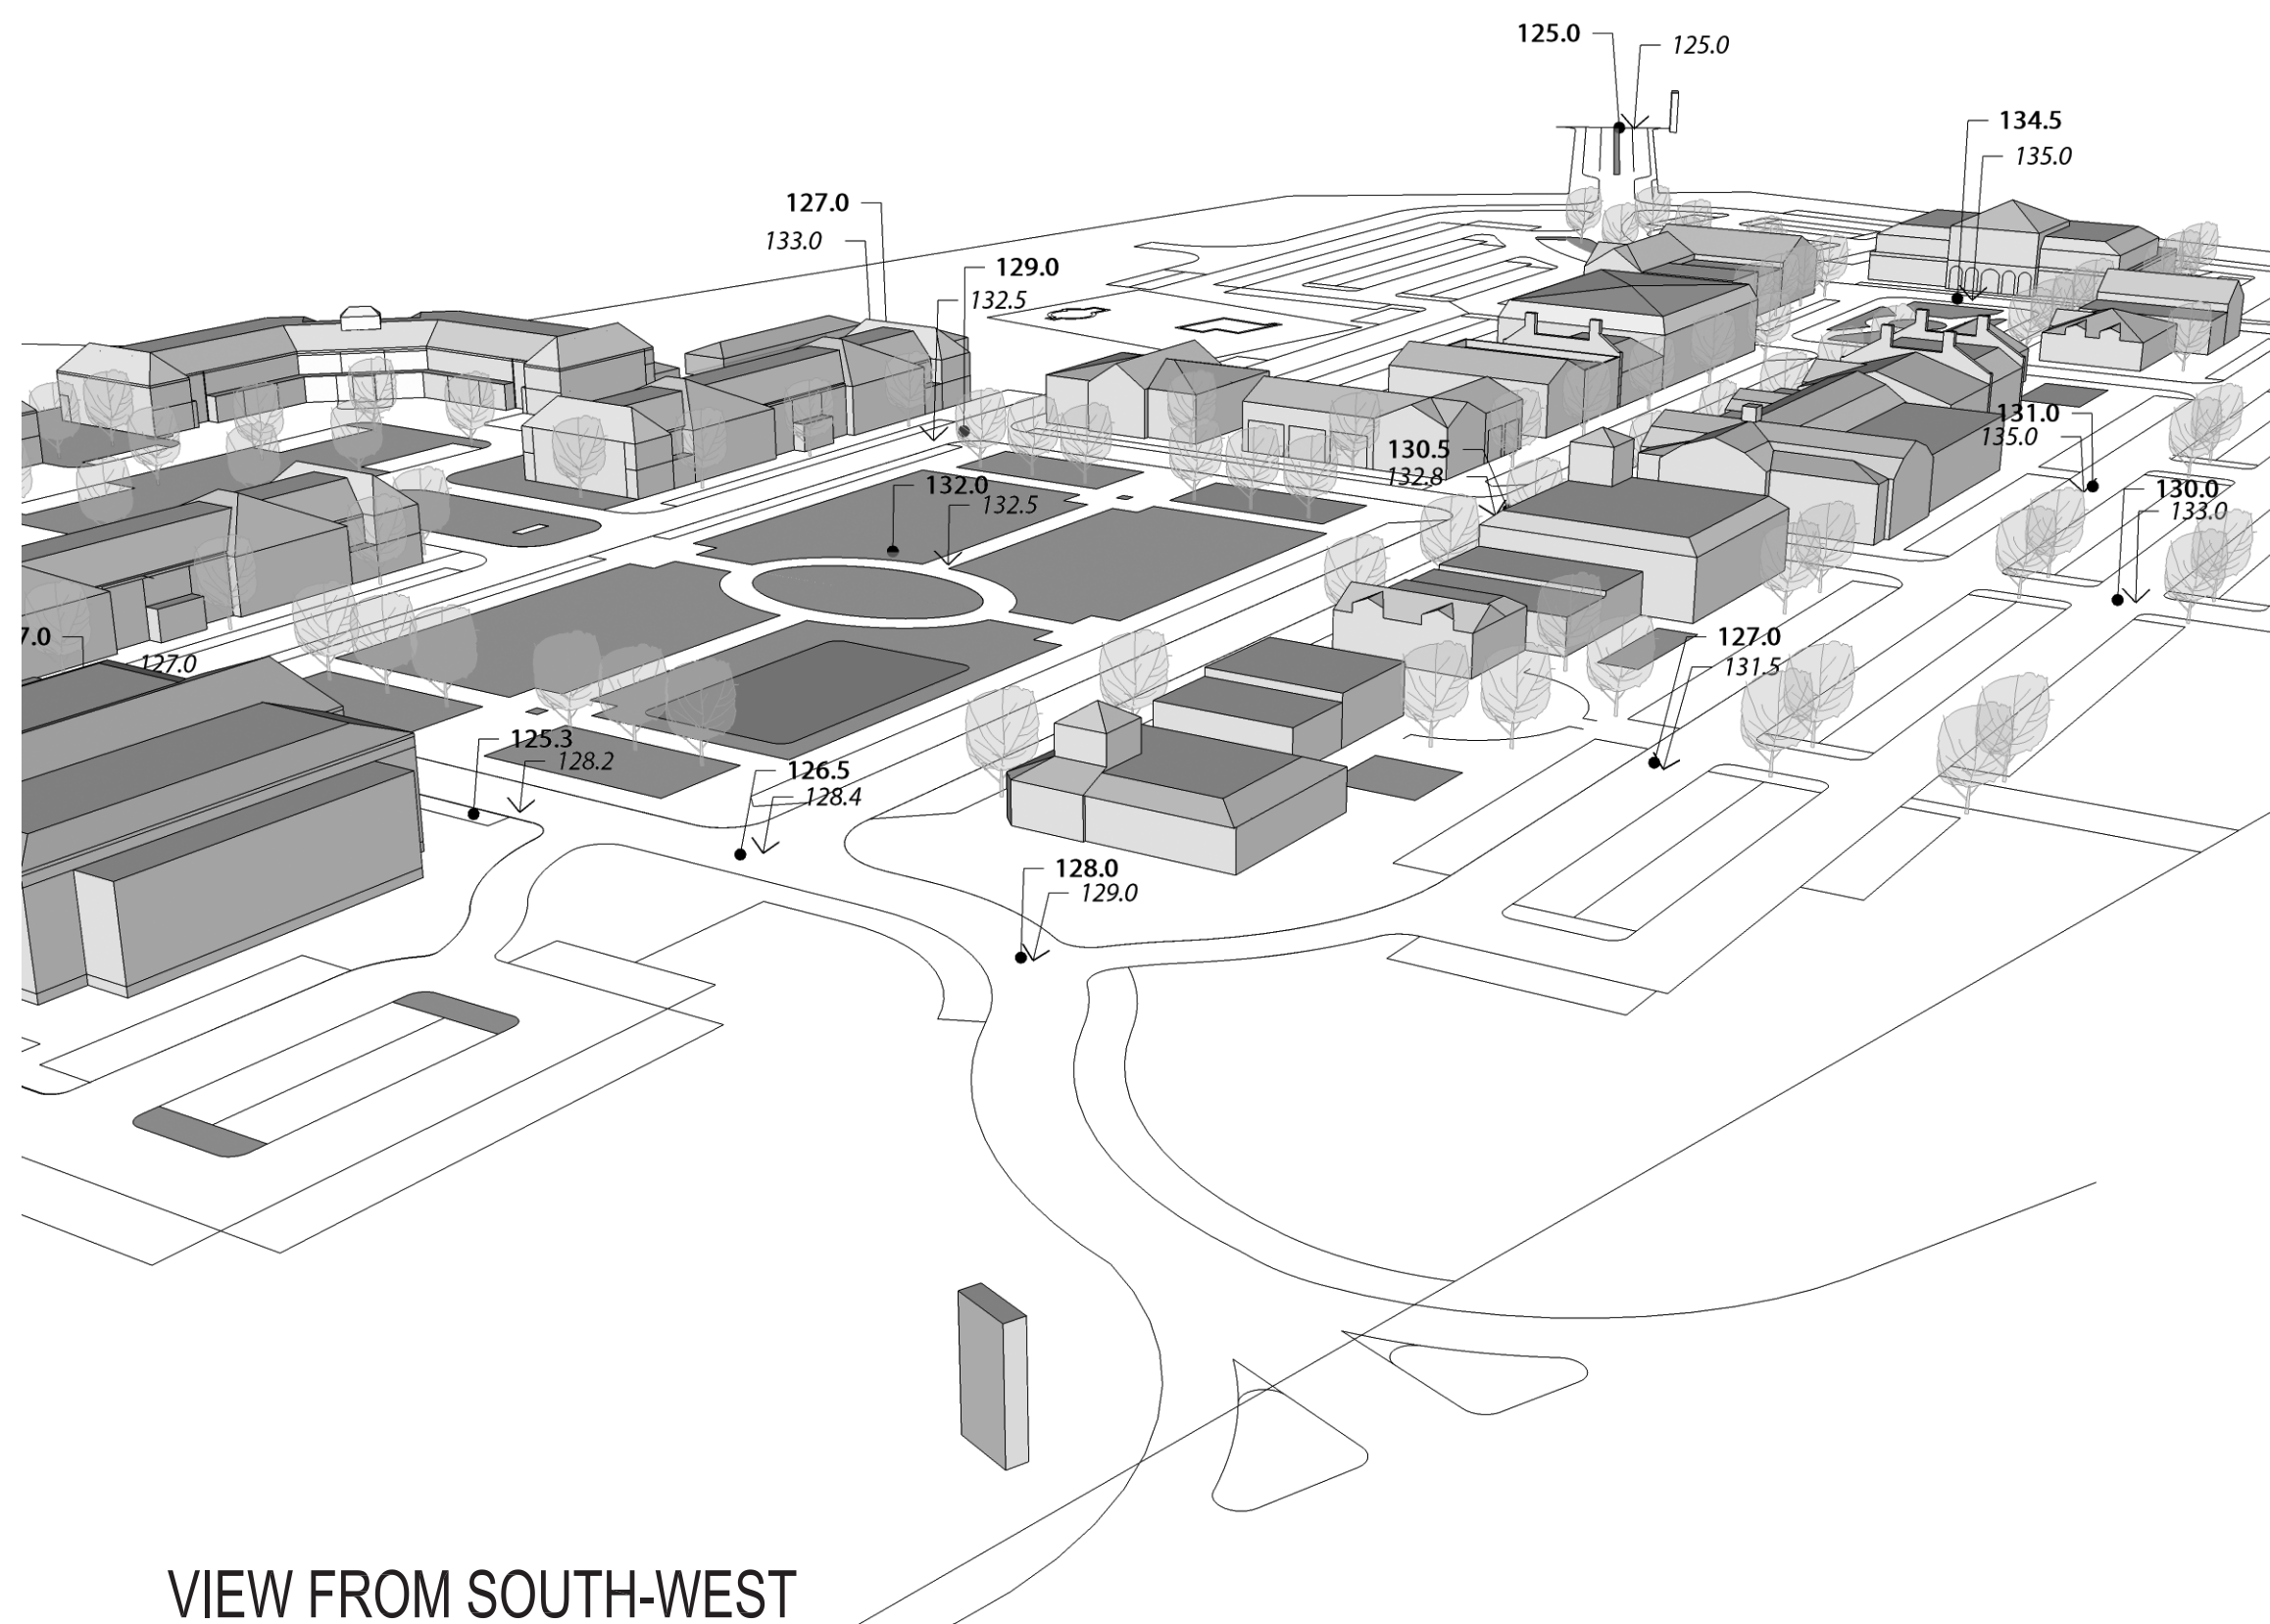

VIEW FROM SOUTH-WEST

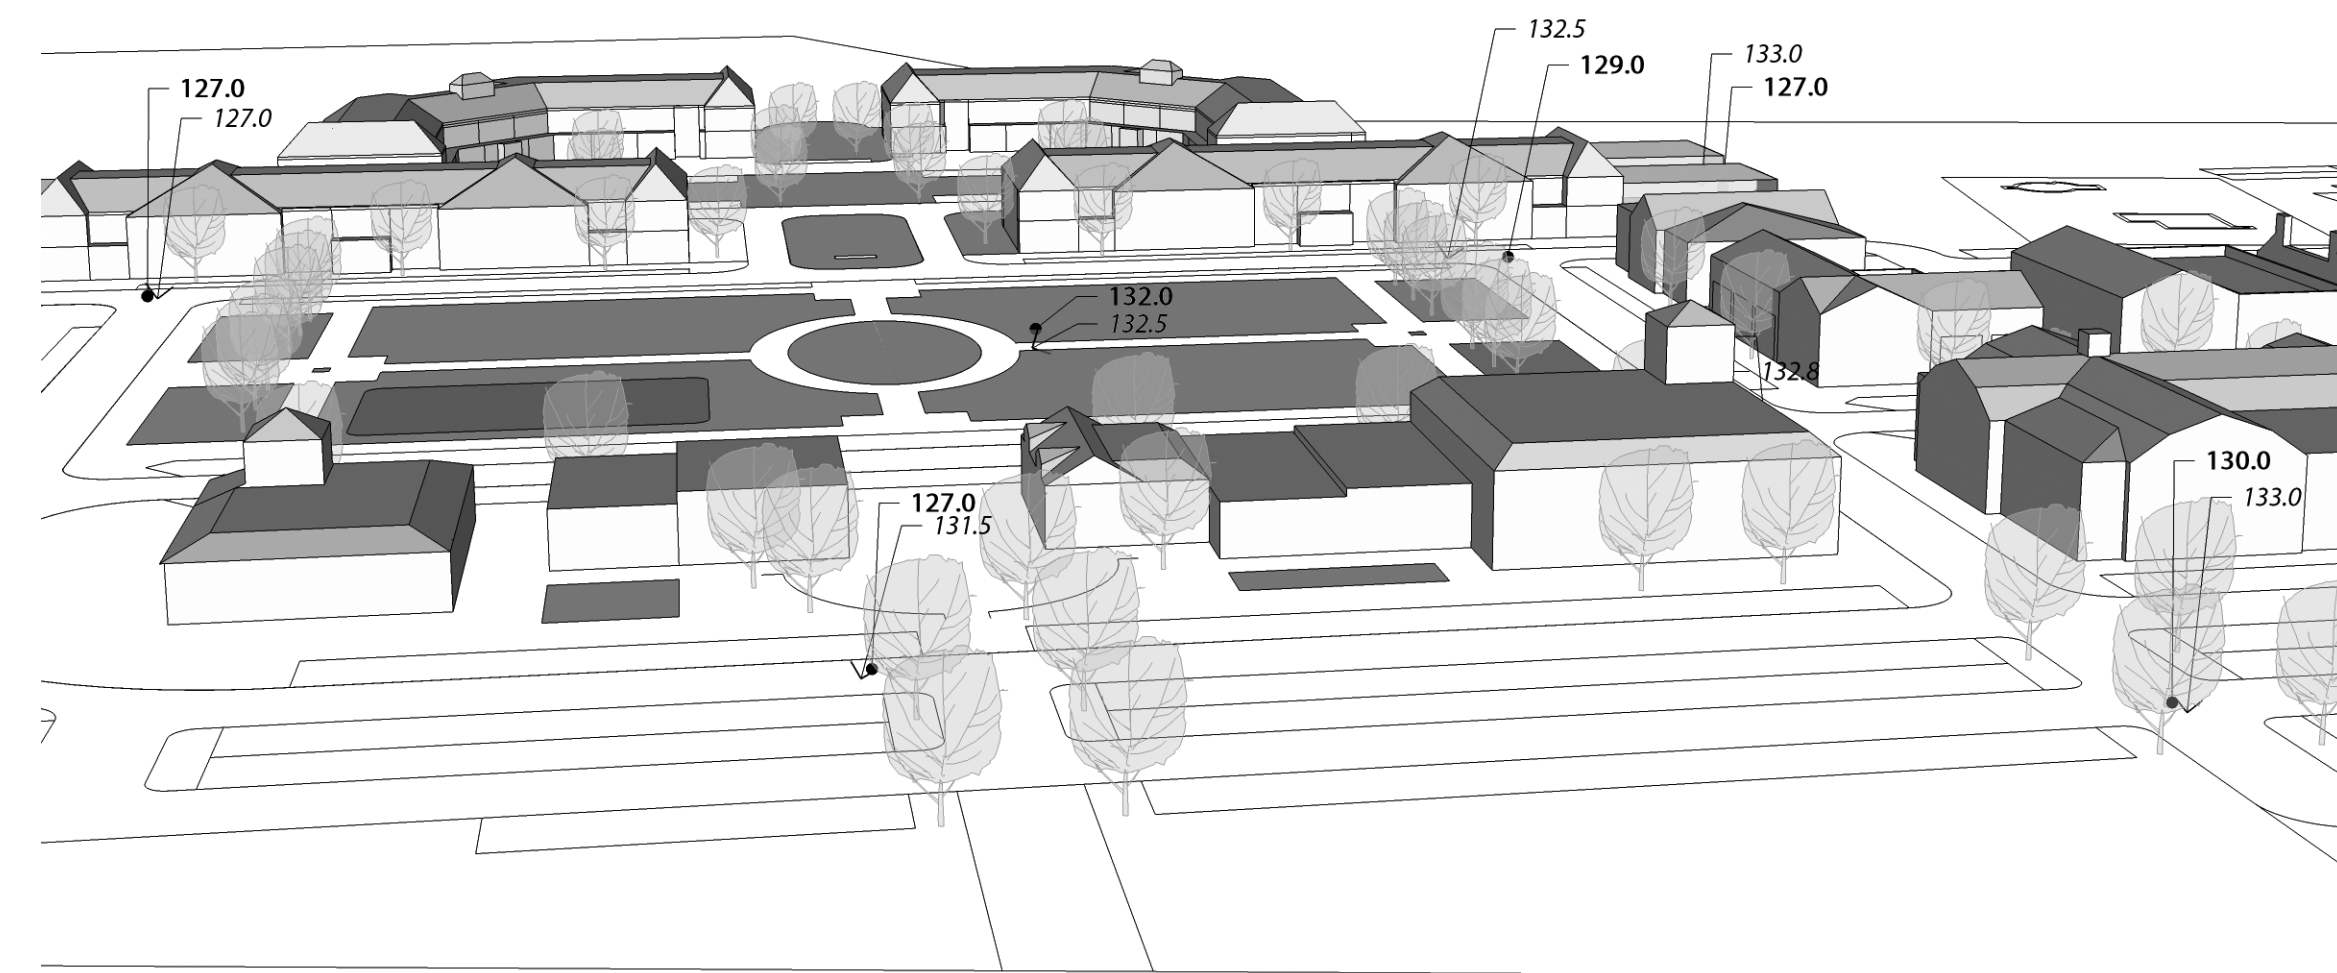

VIEW FROM SOUTH

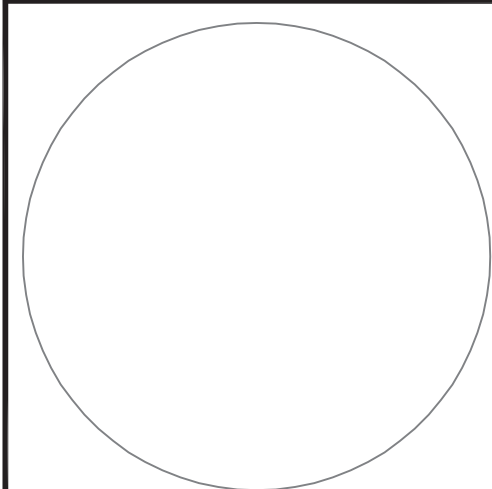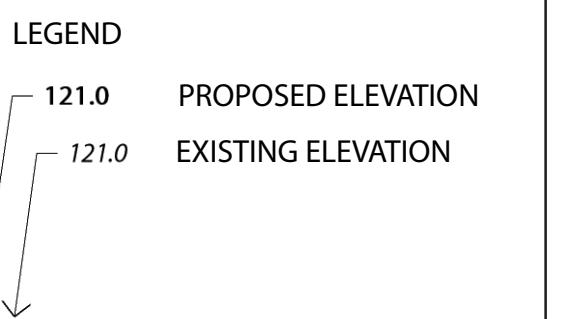

**ARROWSTREET**  
Architecture  
Urban Design  
Planning  
Graphics and Interiors  
212 Elm Street, Somerville MA 02144  
617-623-5555 Fax: 617-623-4646  
www.arrowstreet.com

**SHERSKIY ARCHITECTS**  
14 Franklin Street  
Quincy, MA 02169

**RJ O'CONNELL**  
& ASSOCIATES, INC.  
Civil Engineers & Land Planners  
600 UNICORN PARK DRIVE  
WOBURN, MA 01801  
781-938-0570 / FAX: 781-938-0031

Electrical Consultants  
**IdGroup**  
Integrated Design Group, Inc.  
38 Chauncy Street  
Boston, Massachusetts 02111  
V: 617-338-1177  
F: 617-338-7377  
www.idgroupae.com

Proponent:

**Twenty Wayland, LLC**  
45 Broad Street, 4th Floor  
Boston, MA 02109

Project No: 04121  
Drawn By:  
Checked By:  
Issue Date: 1 AUGUST 2006  
REVISION 1 - 1 SEPTEMBER, 2006

Project:

**Wayland Town Center**  
400 Boston Post Road  
Wayland, Massachusetts

**Concept Plan  
Submission**

Drawing Title:

**Perspective  
Views**

Drawing Number  
SCALE N.T.S. **CP-6**