


PLANTING SCHEDULE

TREES					
ABRV.	QTY	BOTANICAL NAME	COMMON NAME	SIZE	NOTES
AR	17	ACER RUBRUM	RED MAPLE	2'-2.5' CAL.	B&B
AC	8	ACER SACCHARUM	SUGAR MAPLE	2'-2.5' CAL.	B&B
QA	13	QUERCUS ALBA	WHITE OAK	2'-2.5' CAL.	B&B
QR	28	QUERCUS RUBRA	RED OAK	2'-2.5' CAL.	B&B
QV	16	QUERCUS VELUTINA	BLACK OAK	2'-2.5' CAL.	B&B
SHRUBS					
ABRV.	QTY	BOTANICAL NAME	COMMON NAME	SIZE	NOTES
AA	10	ARONIA ARBUTIFOLIA	RED CHOKEBERRY	#3 CONT.	
ME	5	ARONIA MELANOCARPA	BLACK CHOKEBERRY	#3 CONT.	
CA	7	CLETHRA ALNIFOLIA	SWEET PEPPER BUSH	#3 CONT.	
HV	7	HAMEMALIS VIRGINIANA	WITCH HAZEL	#3 CONT.	
IG	14	ILEX GLABRA 'SHAMROCK'	INKBERRY 'SHAMROCK'	#3 CONT.	
IV	10	ILEX VERTICILLATA	WINTERBERRY	#3 CONT.	
MP	16	MYRICA PENNSYLVANICA	BAYBERRY	#3 CONT.	
RA	46	RHUS AROMATICA 'GRO-LOW'	FRAGRANT SUMAC 'GRO-LOW'	#3 CONT.	
SS	18	SCHIZACHYRIUM SCOPARIUM 'STANDING OVATION'	LITTLE BLUESTEM	#3 CONT.	
VD	6	VIBURNUM DENTATUM	ARROWWOOD VIBURNUM	#3 CONT.	

LEGEND:

- PROPERTY LINE
- LIMIT OF WORK
- WETLAND DELINEATION
- WETLAND BUFFER
- CONSERVATION SEED MIX
- GRASS SEED MIX
- PROPOSED TREES
- PROPOSED SHRUBS
- TREELINE OF EXISTING TREES TO REMAIN

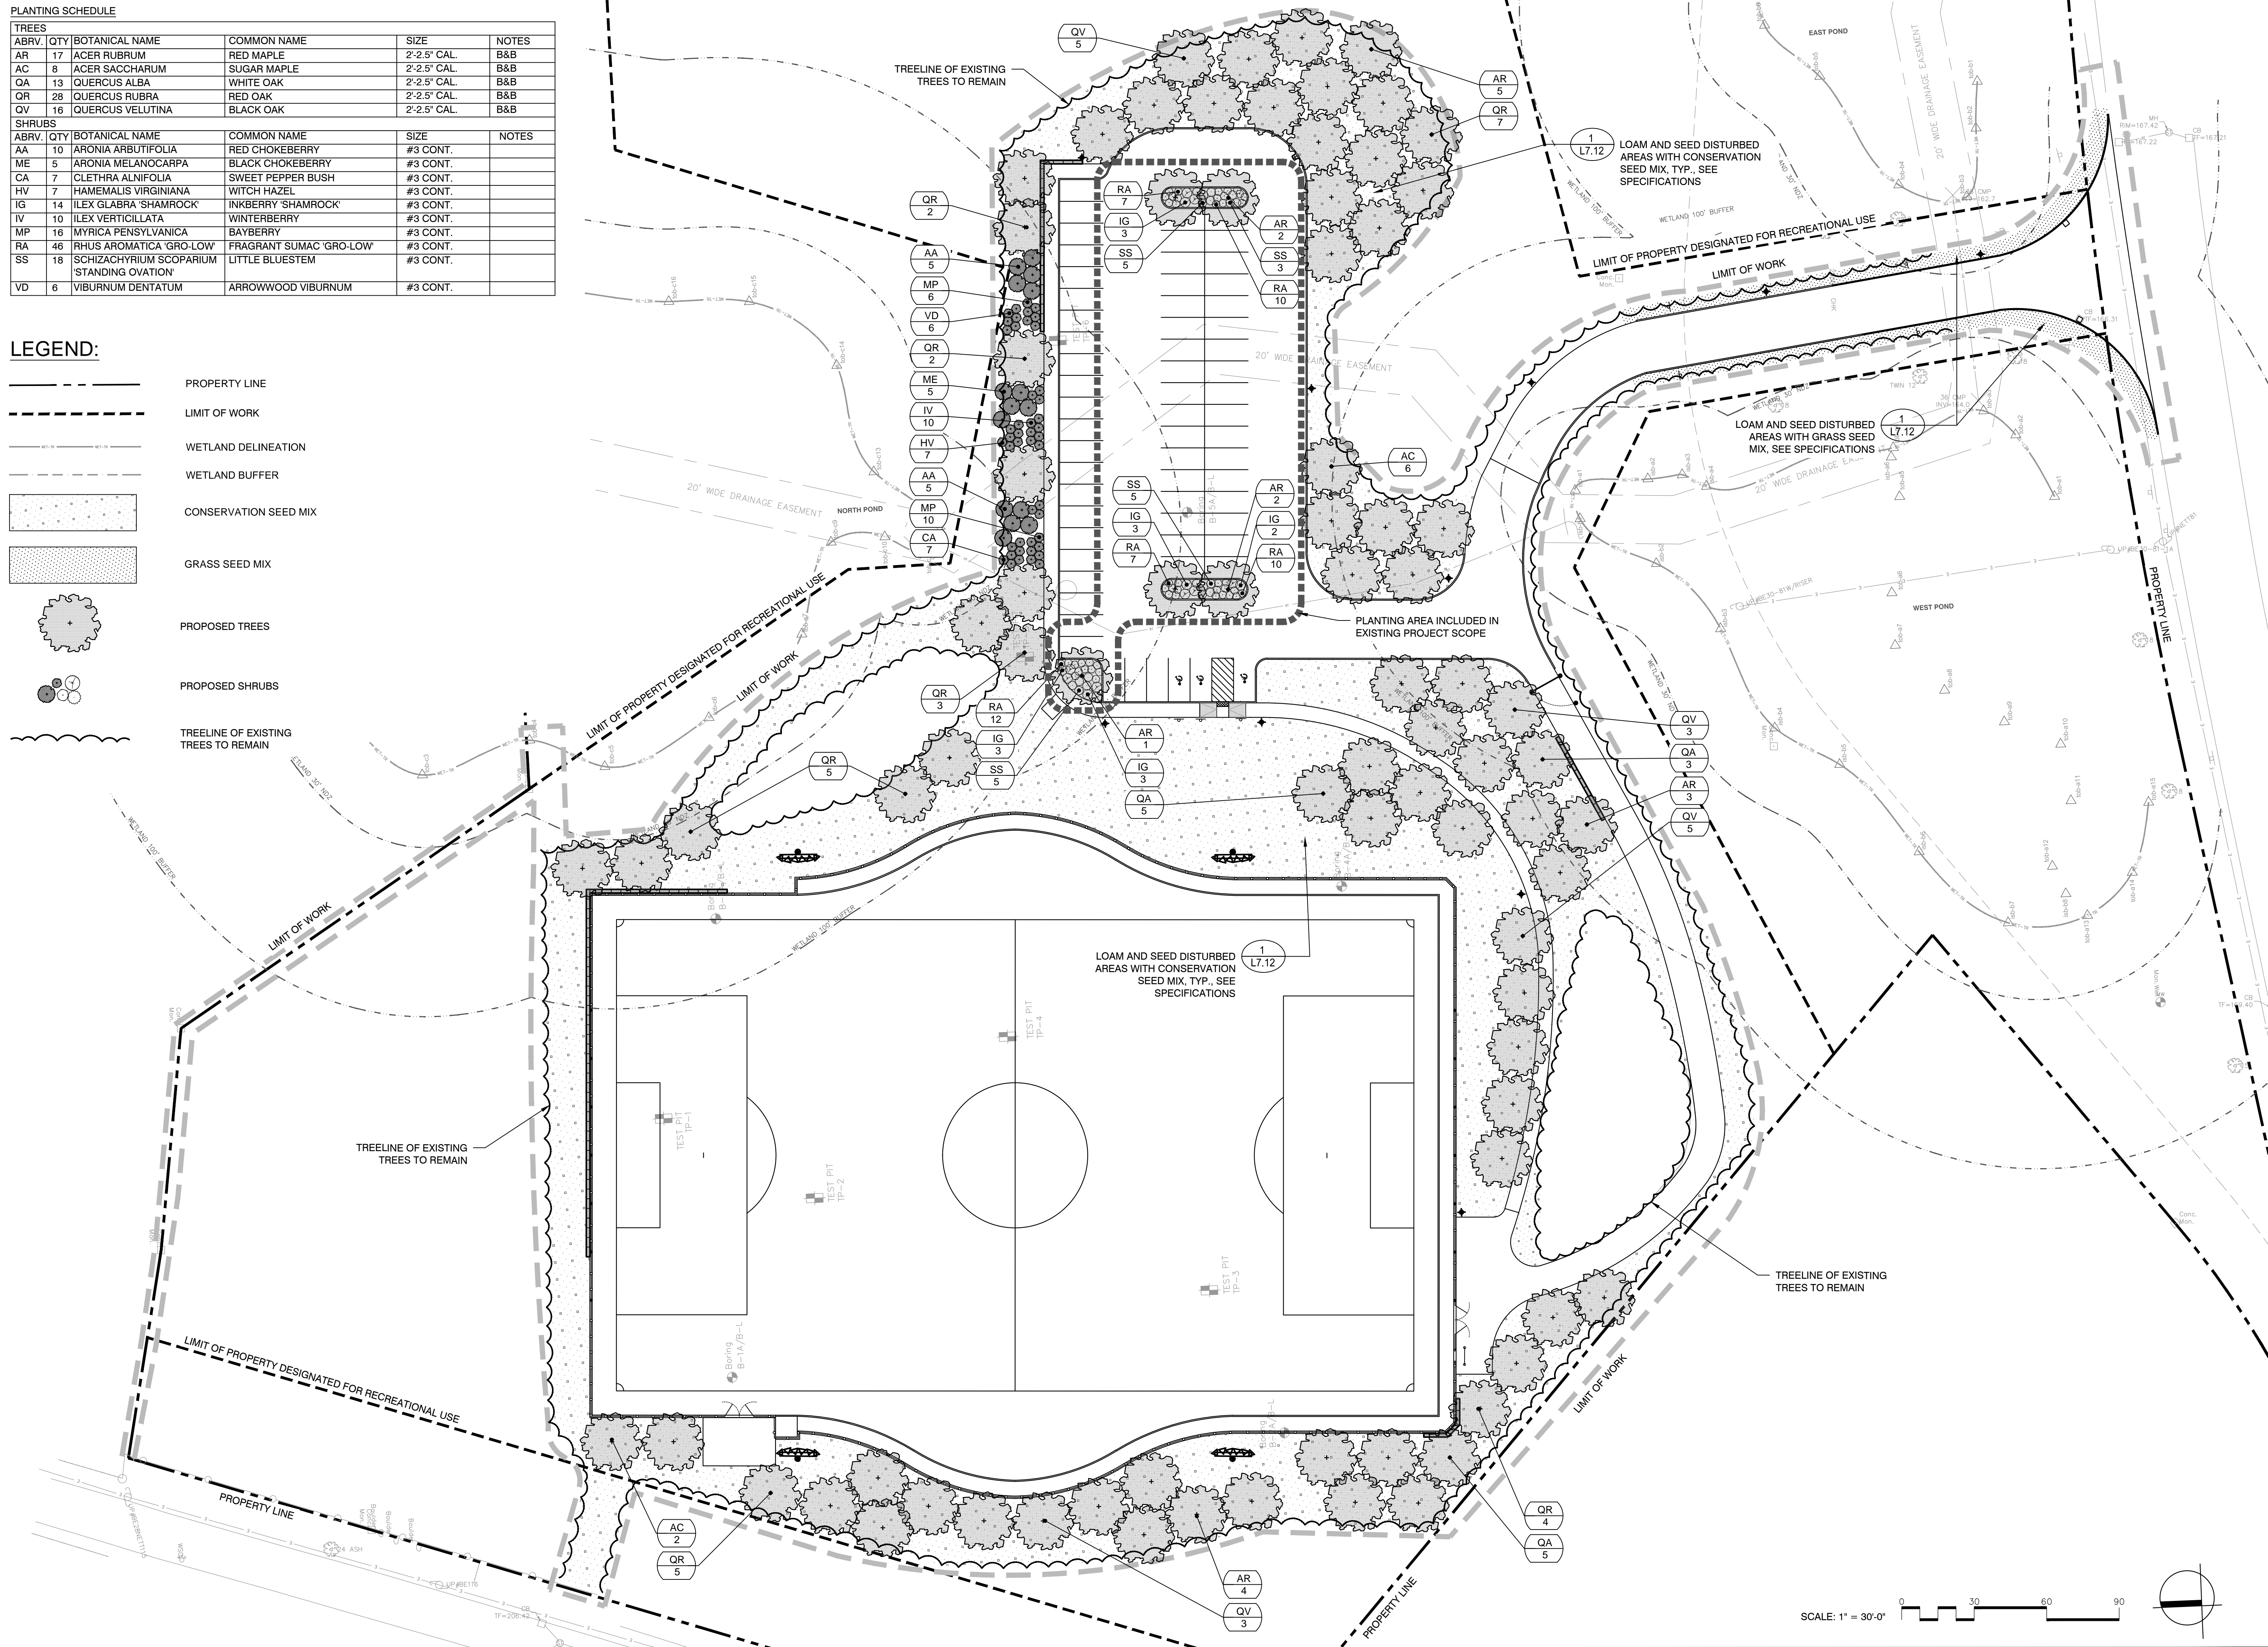

Project:  
**IMPROVEMENTS TO  
 LOKER CONSERVATION  
 AND RECREATION AREA**

410 COMMONWEALTH RD.  
 WAYLAND, MA 01778

**Weston & Sampson**

85 Devonshire Street,  
 3rd Floor, Boston, MA 02109  
 617.412.4480 800.SAMPSON  
 www.westonandsampson.com

Consultants:

Revisions:

No.	Date	Description

Seal:

Issued For:  
**BIDDING DOCUMENTS**

Scale: AS SHOWN  
 Date: SEPTEMBER 17, 2018  
 Drawn By: CCC, DYF  
 Reviewed By: BMK  
 Approved By: ERB  
 W&S Project No: 2180076  
 W&S File No:

Drawing Title:  
**OPTION 5  
 TREE REPLACEMENT  
 STRATEGY**

Sheet Number:

