
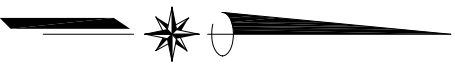
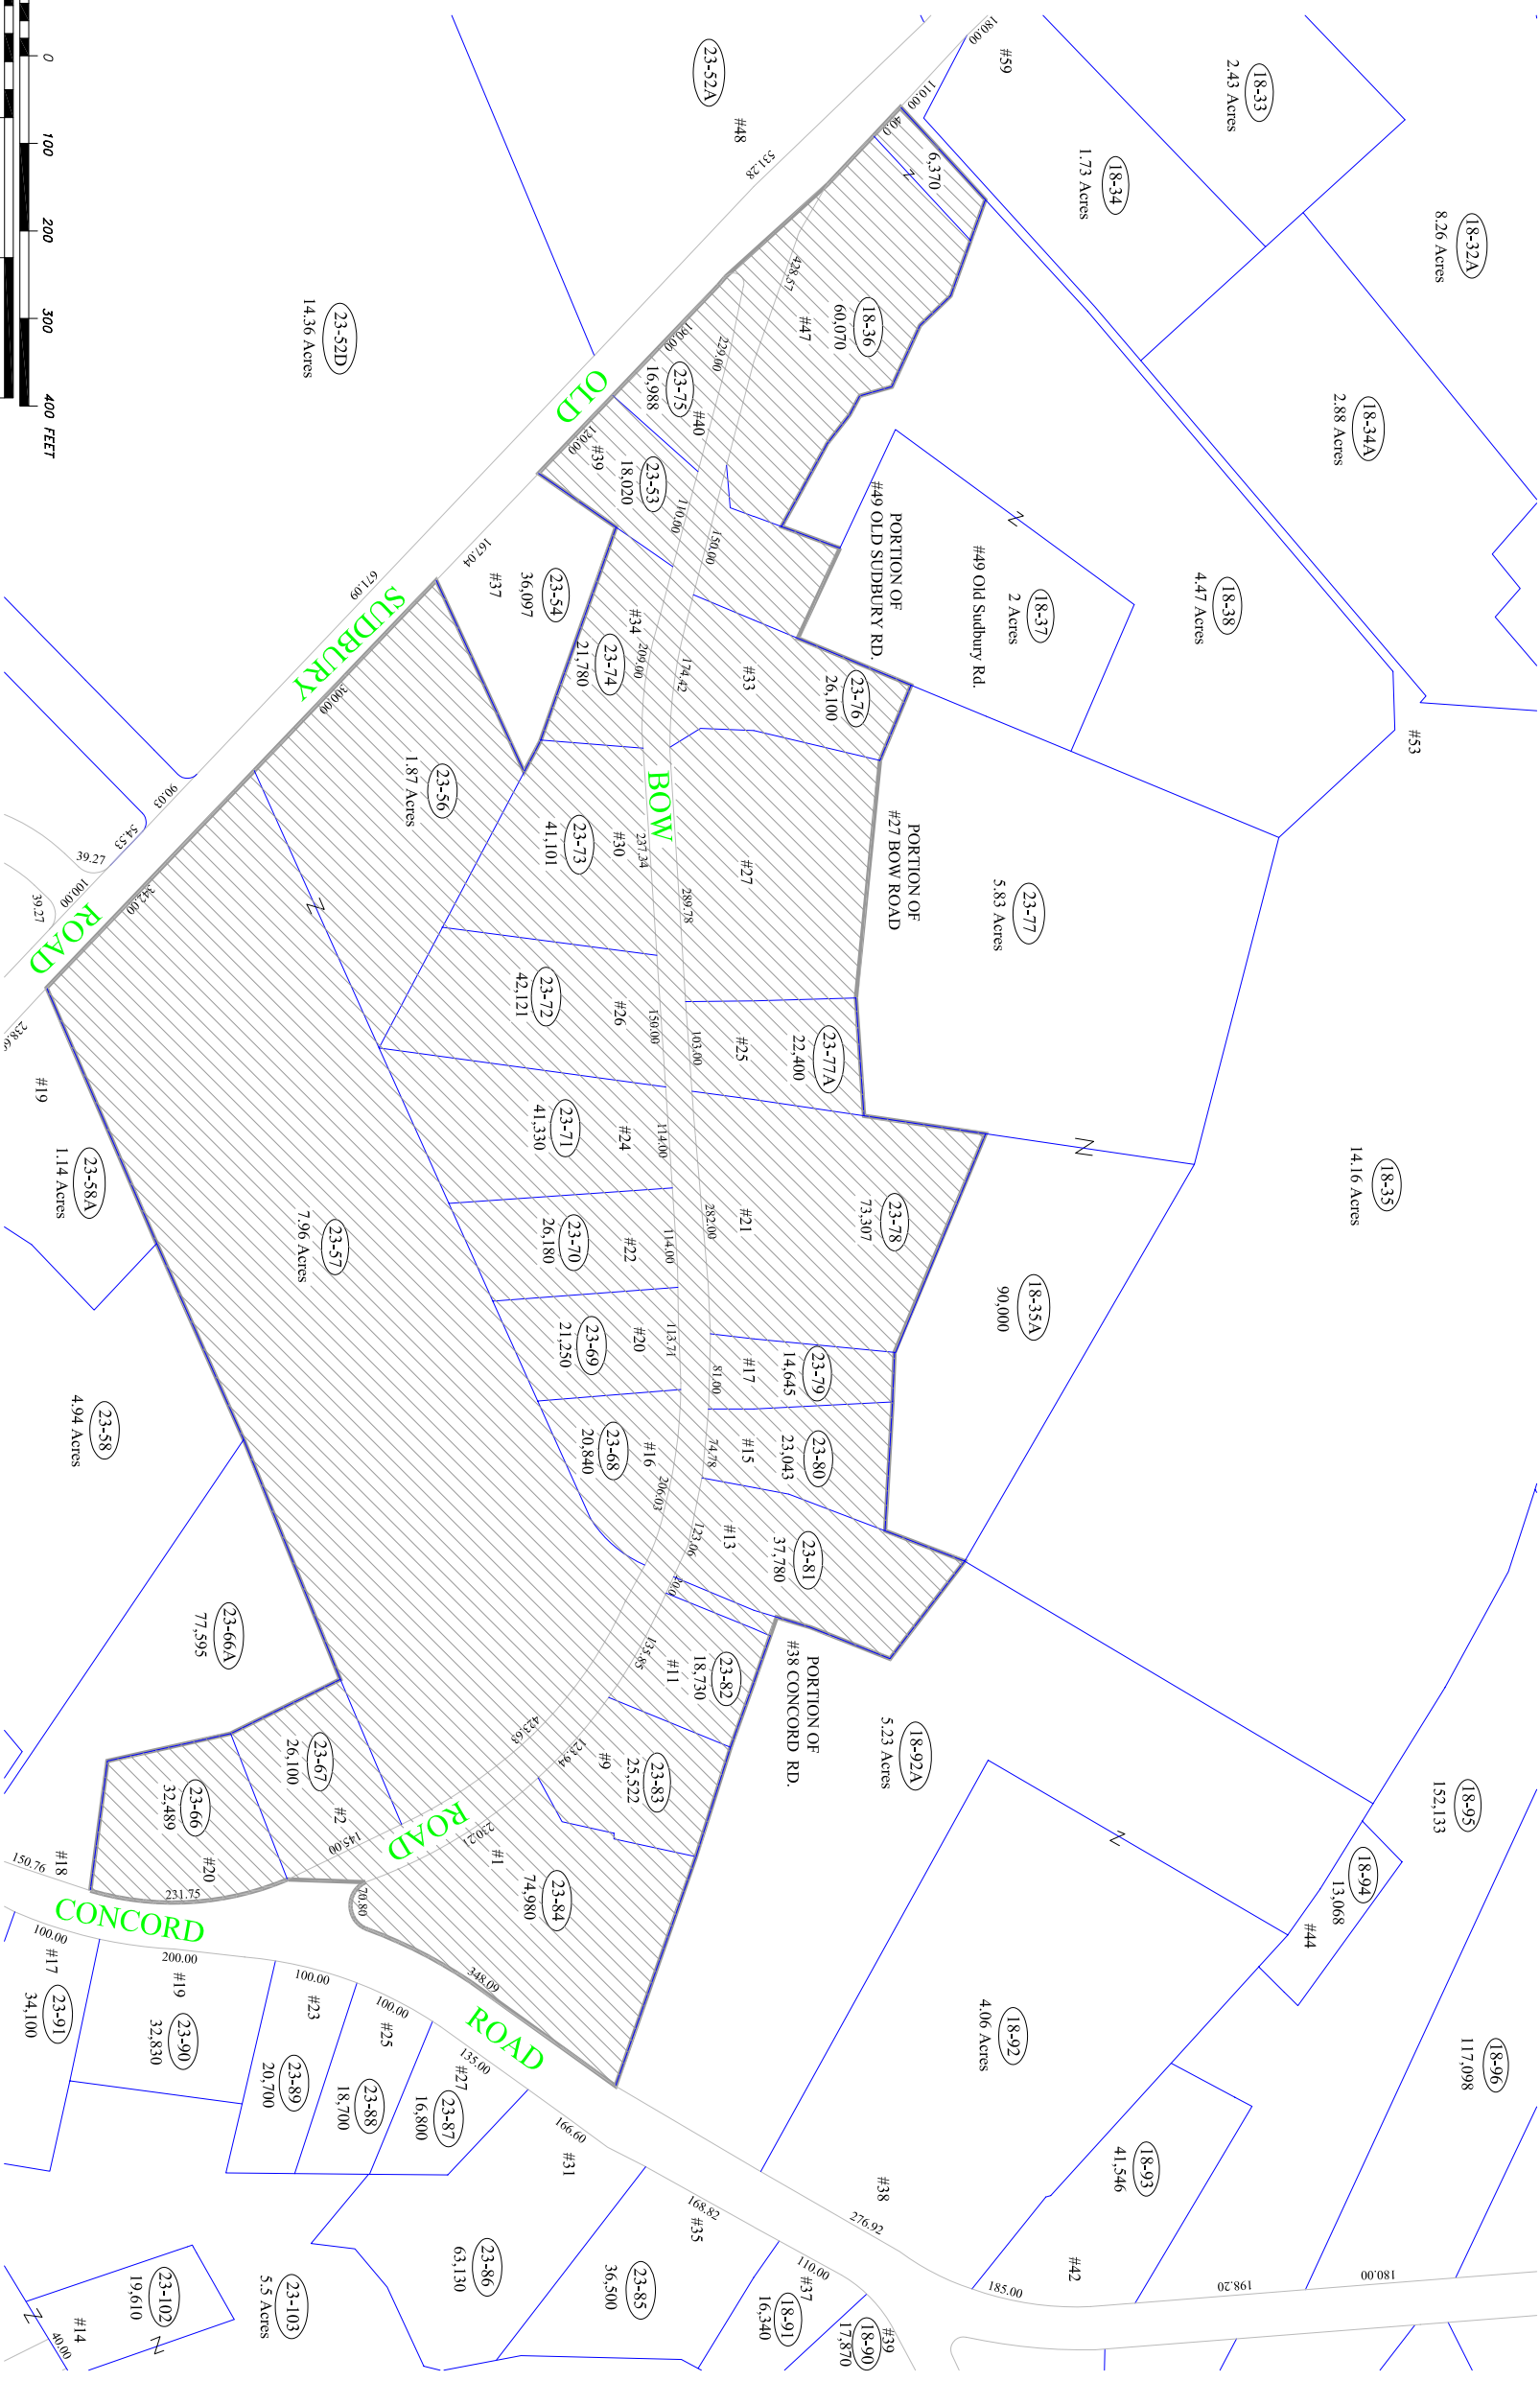


FOR REGISTRY USE ONLY

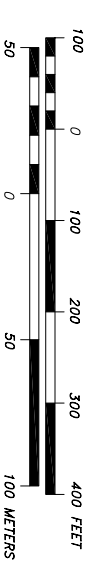

General Notes

CERTIFICATIONS

I CERTIFY THAT THIS PLAN SHOWS THE PROPERTY DIMENSIONS AND THE LINES OF STREETS OR WAYS SHOWN ARE THOSE OF PUBLIC OR PRIVATE STREETS OR WAYS ALREADY ESTABLISHED, AND OWNERSHIP OR FOR NEW WAYS ARE SHOWN. I REFERENCE I CERTIFY THAT THE PREPARATION OF THIS PLAN COMBINES THE RULES AND REGULATIONS OF THE REGISTERS OF DEEDS OF THE COMMONWEALTH OF MASSACHUSETTS.

PROFESSIONAL LAND SURVEYOR OR DATE: (18-91) 16,340

No.	Revision/Issue	Date

Town of Wayland
Massachusetts

Town Surveyor's Office

Plan of Land
in
Wayland, Massachusetts
showing
Bow Road Historic District

Project: Historic District Bow Road
Date: 9/25/2003
Scale: 1" = 100'

Sheet: **1**