


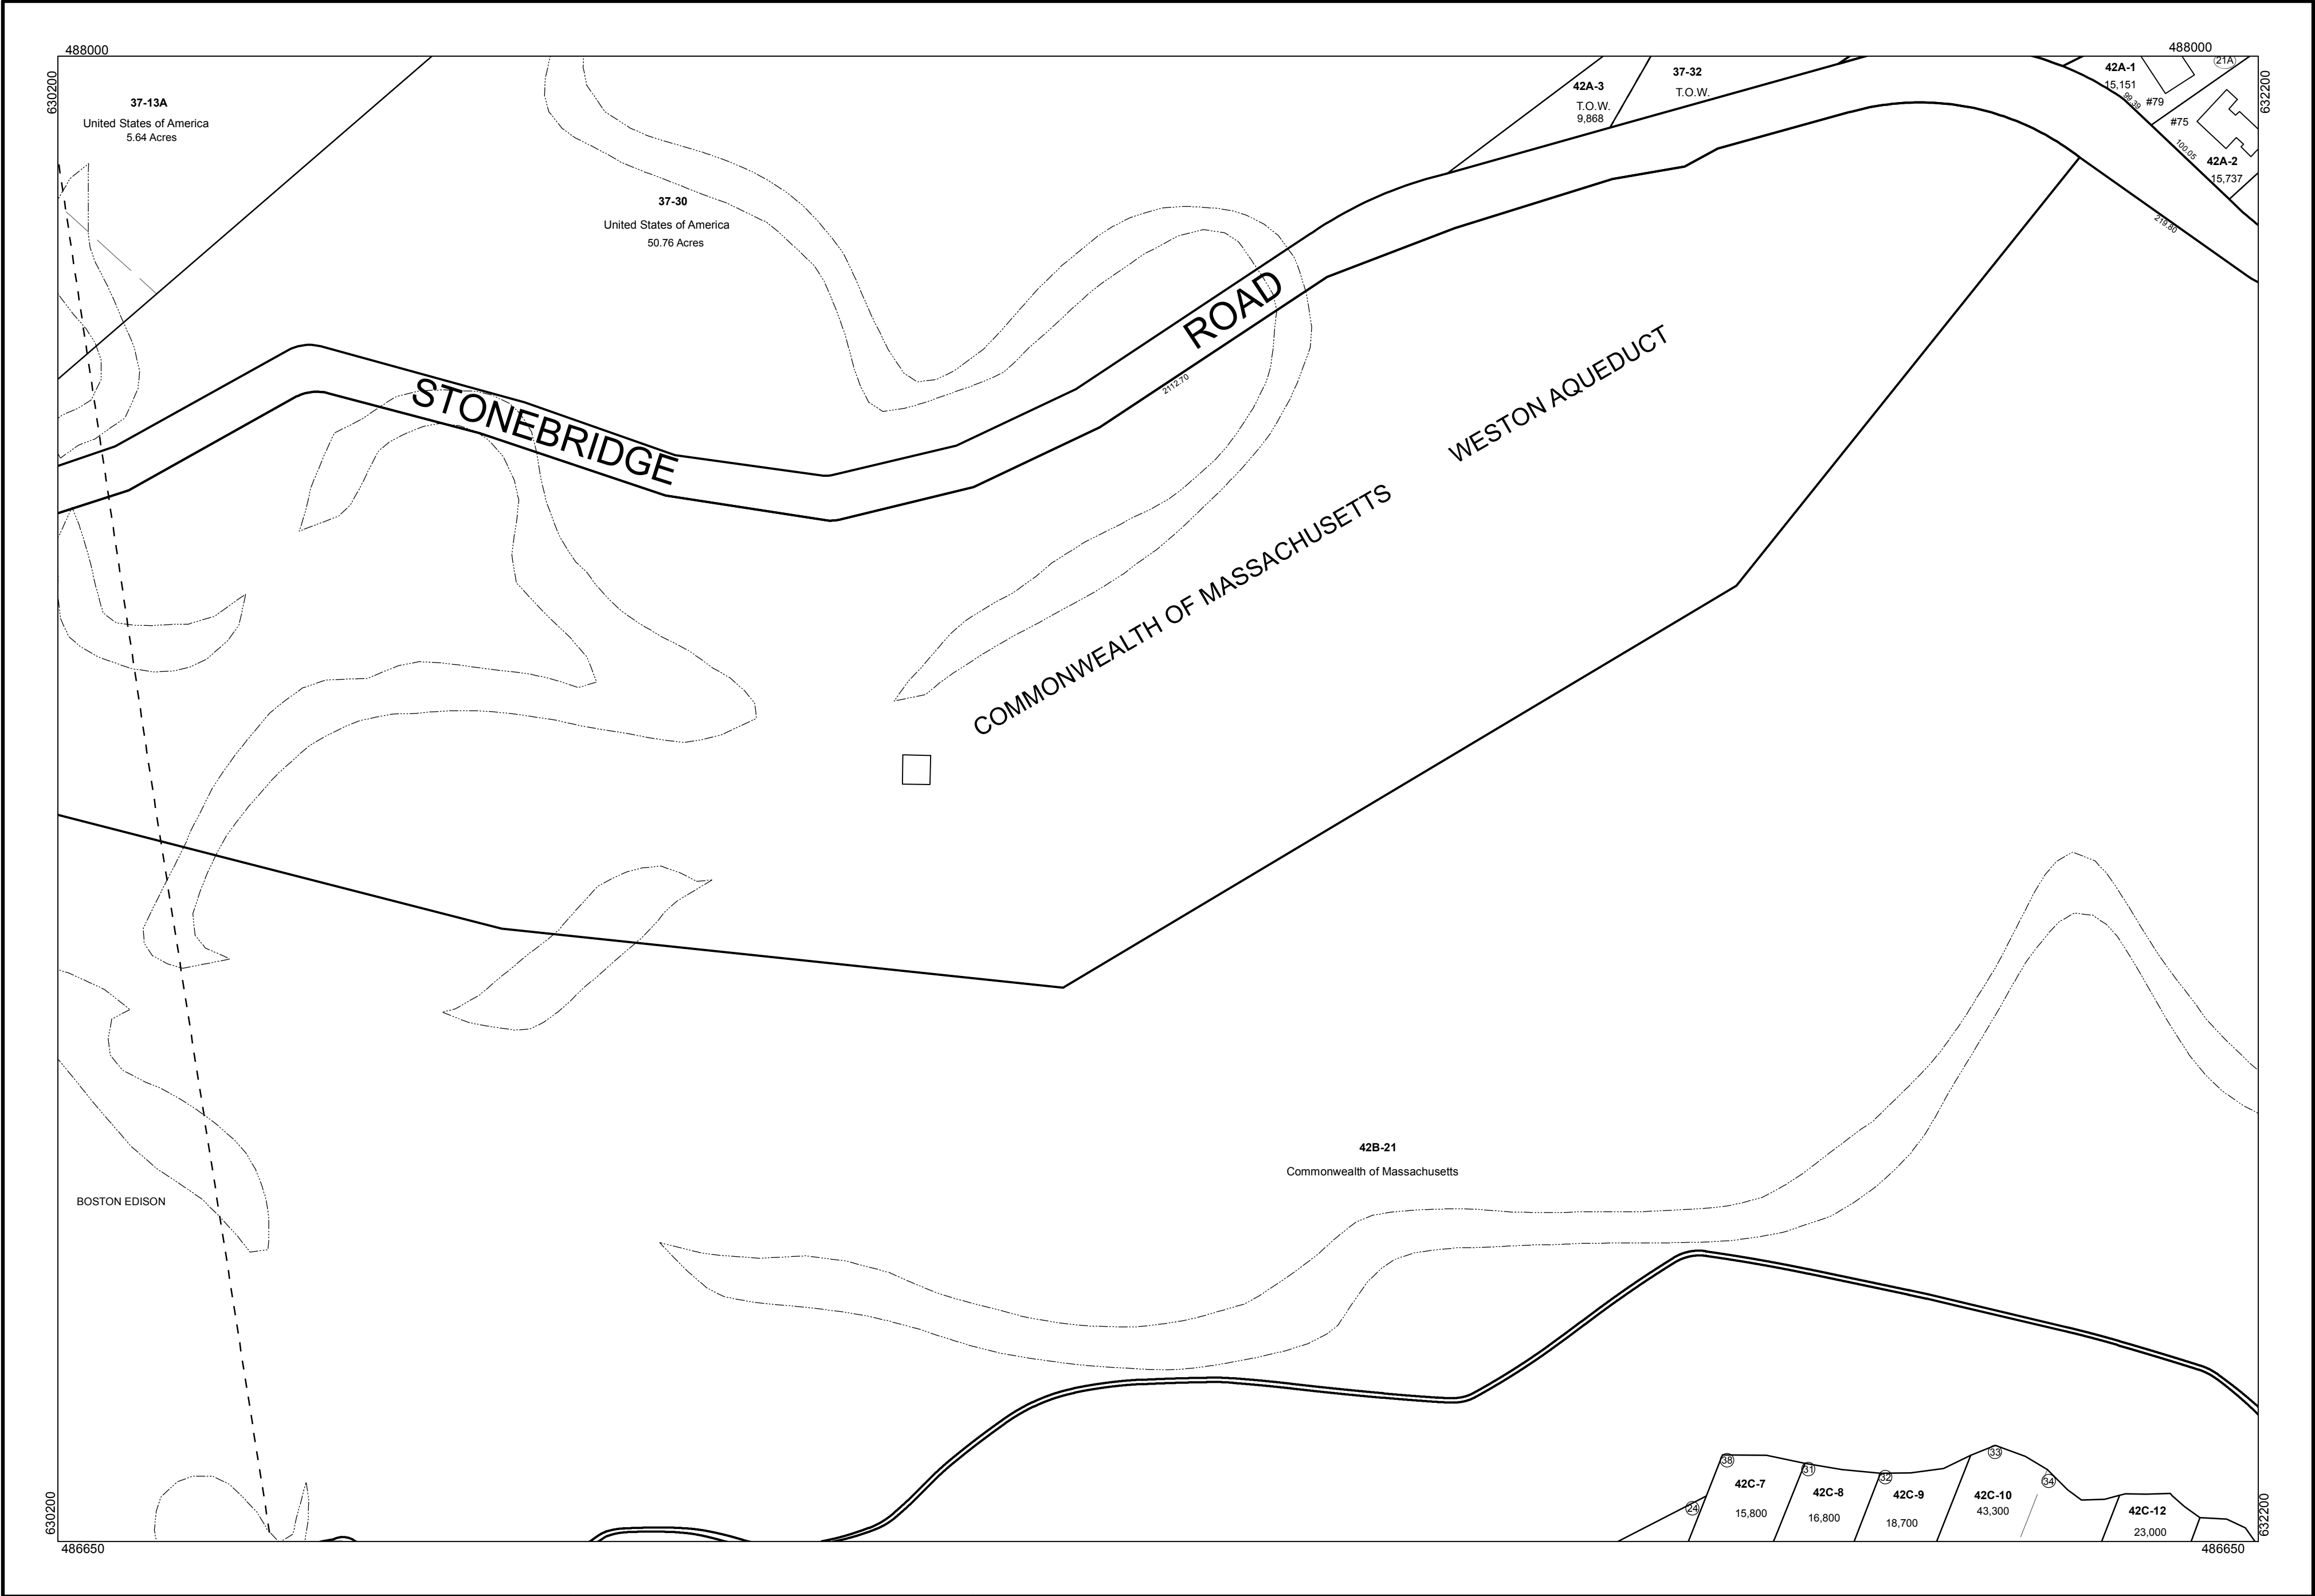

THIS MAP IS FOR ASSESSMENT PURPOSES. IT IS NOT VALID FOR LEGAL DESCRIPTION OR CONVEYANCE.

THE HORIZONTAL DATUM IS THE MASSACHUSETTS STATE PLANE COORDINATE SYSTEM, NAD 83.

1997 FLOOD PLAIN DATA FROM MASSGIS

REVISED & REPRINTED BY

CAI Technologies
Precision Mapping. Geospatial Solutions.

11 Pleasant Street, Littleton, NH 03561
800.322.4540 - www.cai-tech.com

SCALE: 1" = 100'

FEET
100 50 0 100 200 300

METERS
25 12.5 0 25 50 75

REVISED TO: JANUARY 1, 2016

PROPERTY MAPS

WAYLAND

MASSACHUSETTS

INDEX DIAGRAM

	36A		38
36B	36C	37	
	42A	42B	43A
41	42C	42D	43C
	46A	46B	47A

GN

MAP NO.

42A