


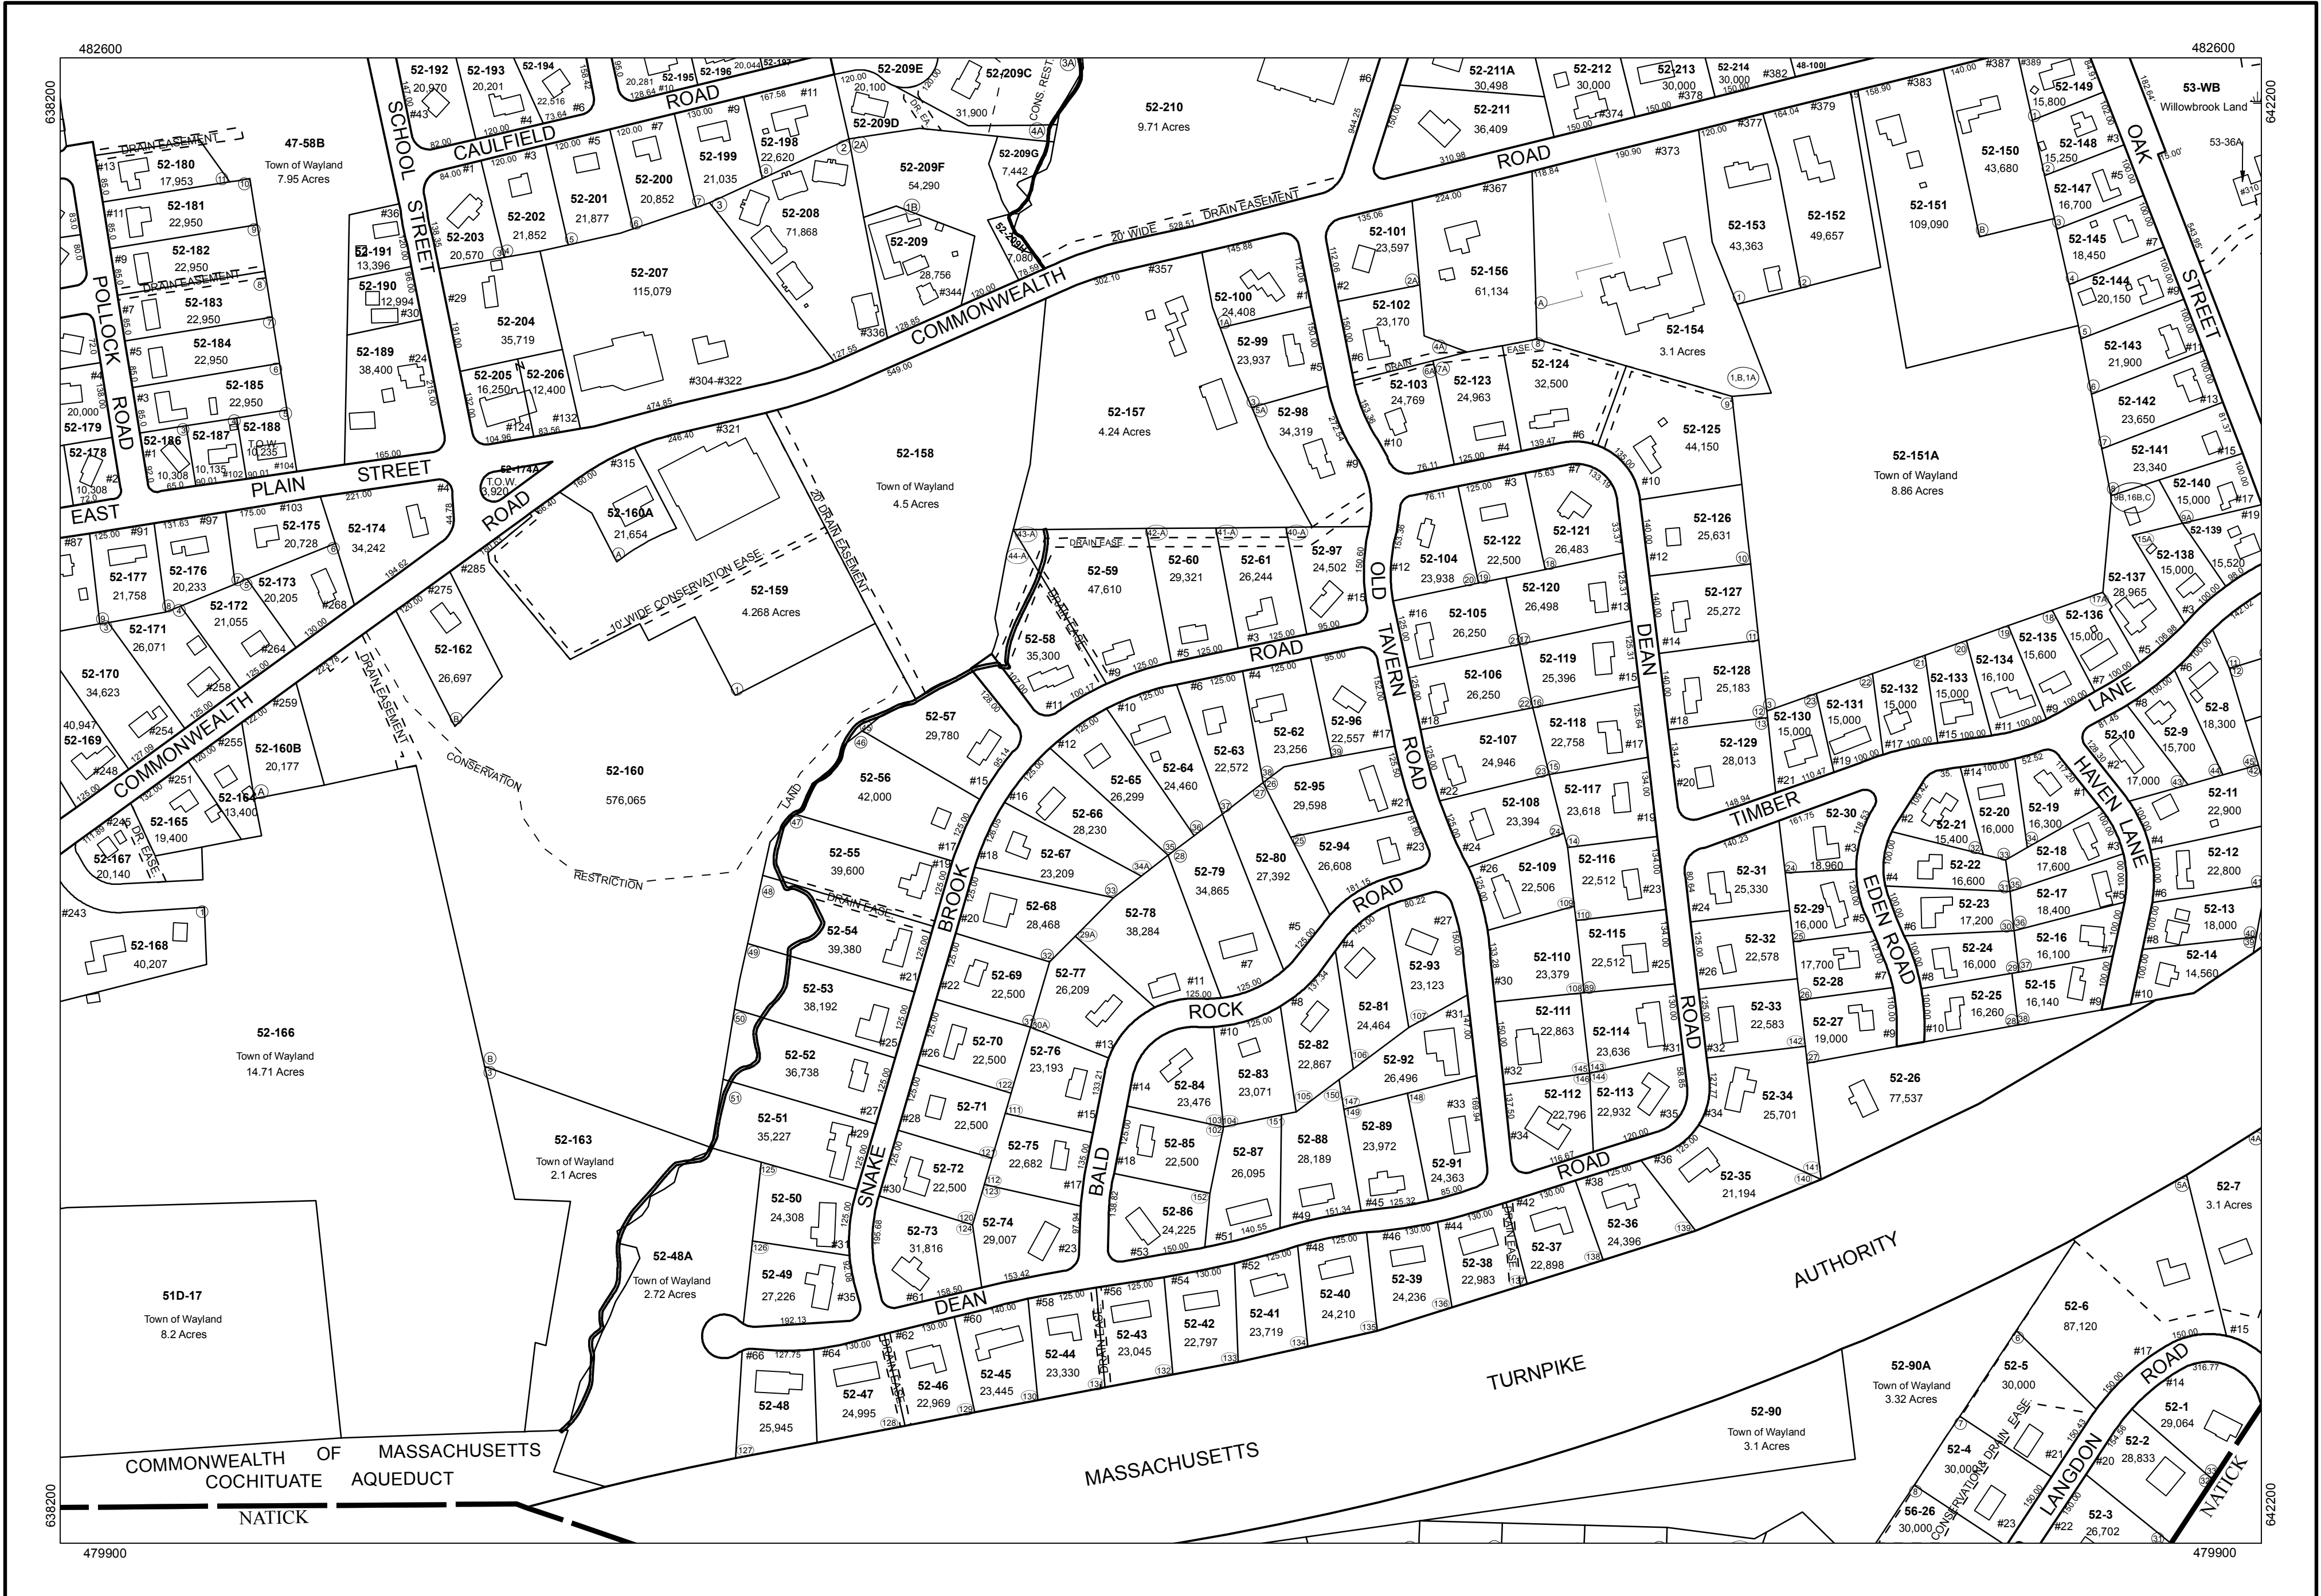

THIS MAP IS FOR ASSESSMENT PURPOSES. IT IS NOT VALID FOR LEGAL DESCRIPTION OR CONVEYANCE.

THE HORIZONTAL DATUM IS THE MASSACHUSETTS STATE PLANE COORDINATE SYSTEM, NAD 83.

1997 FLOOD PLAIN DATA FROM MASSGIS

REVISED & REPRINTED BY

CAI Technologies
Precision Mapping. Geospatial Solutions.

11 Pleasant Street, Littleton, NH 03561
800.322.4540 - www.cai-tech.com

SCALE: 1" = 200'

FEET
200 100 0 200 400 600
50 25 0 50 100 150
METERS

REVISED TO: JANUARY 1, 2016

PROPERTY MAPS

WAYLAND

MASSACHUSETTS

INDEX DIAGRAM

47A	47B	48	49
47C	47D		
51A	51B	52	53
51C	51D		
55	56		

MAP NO. **52**