


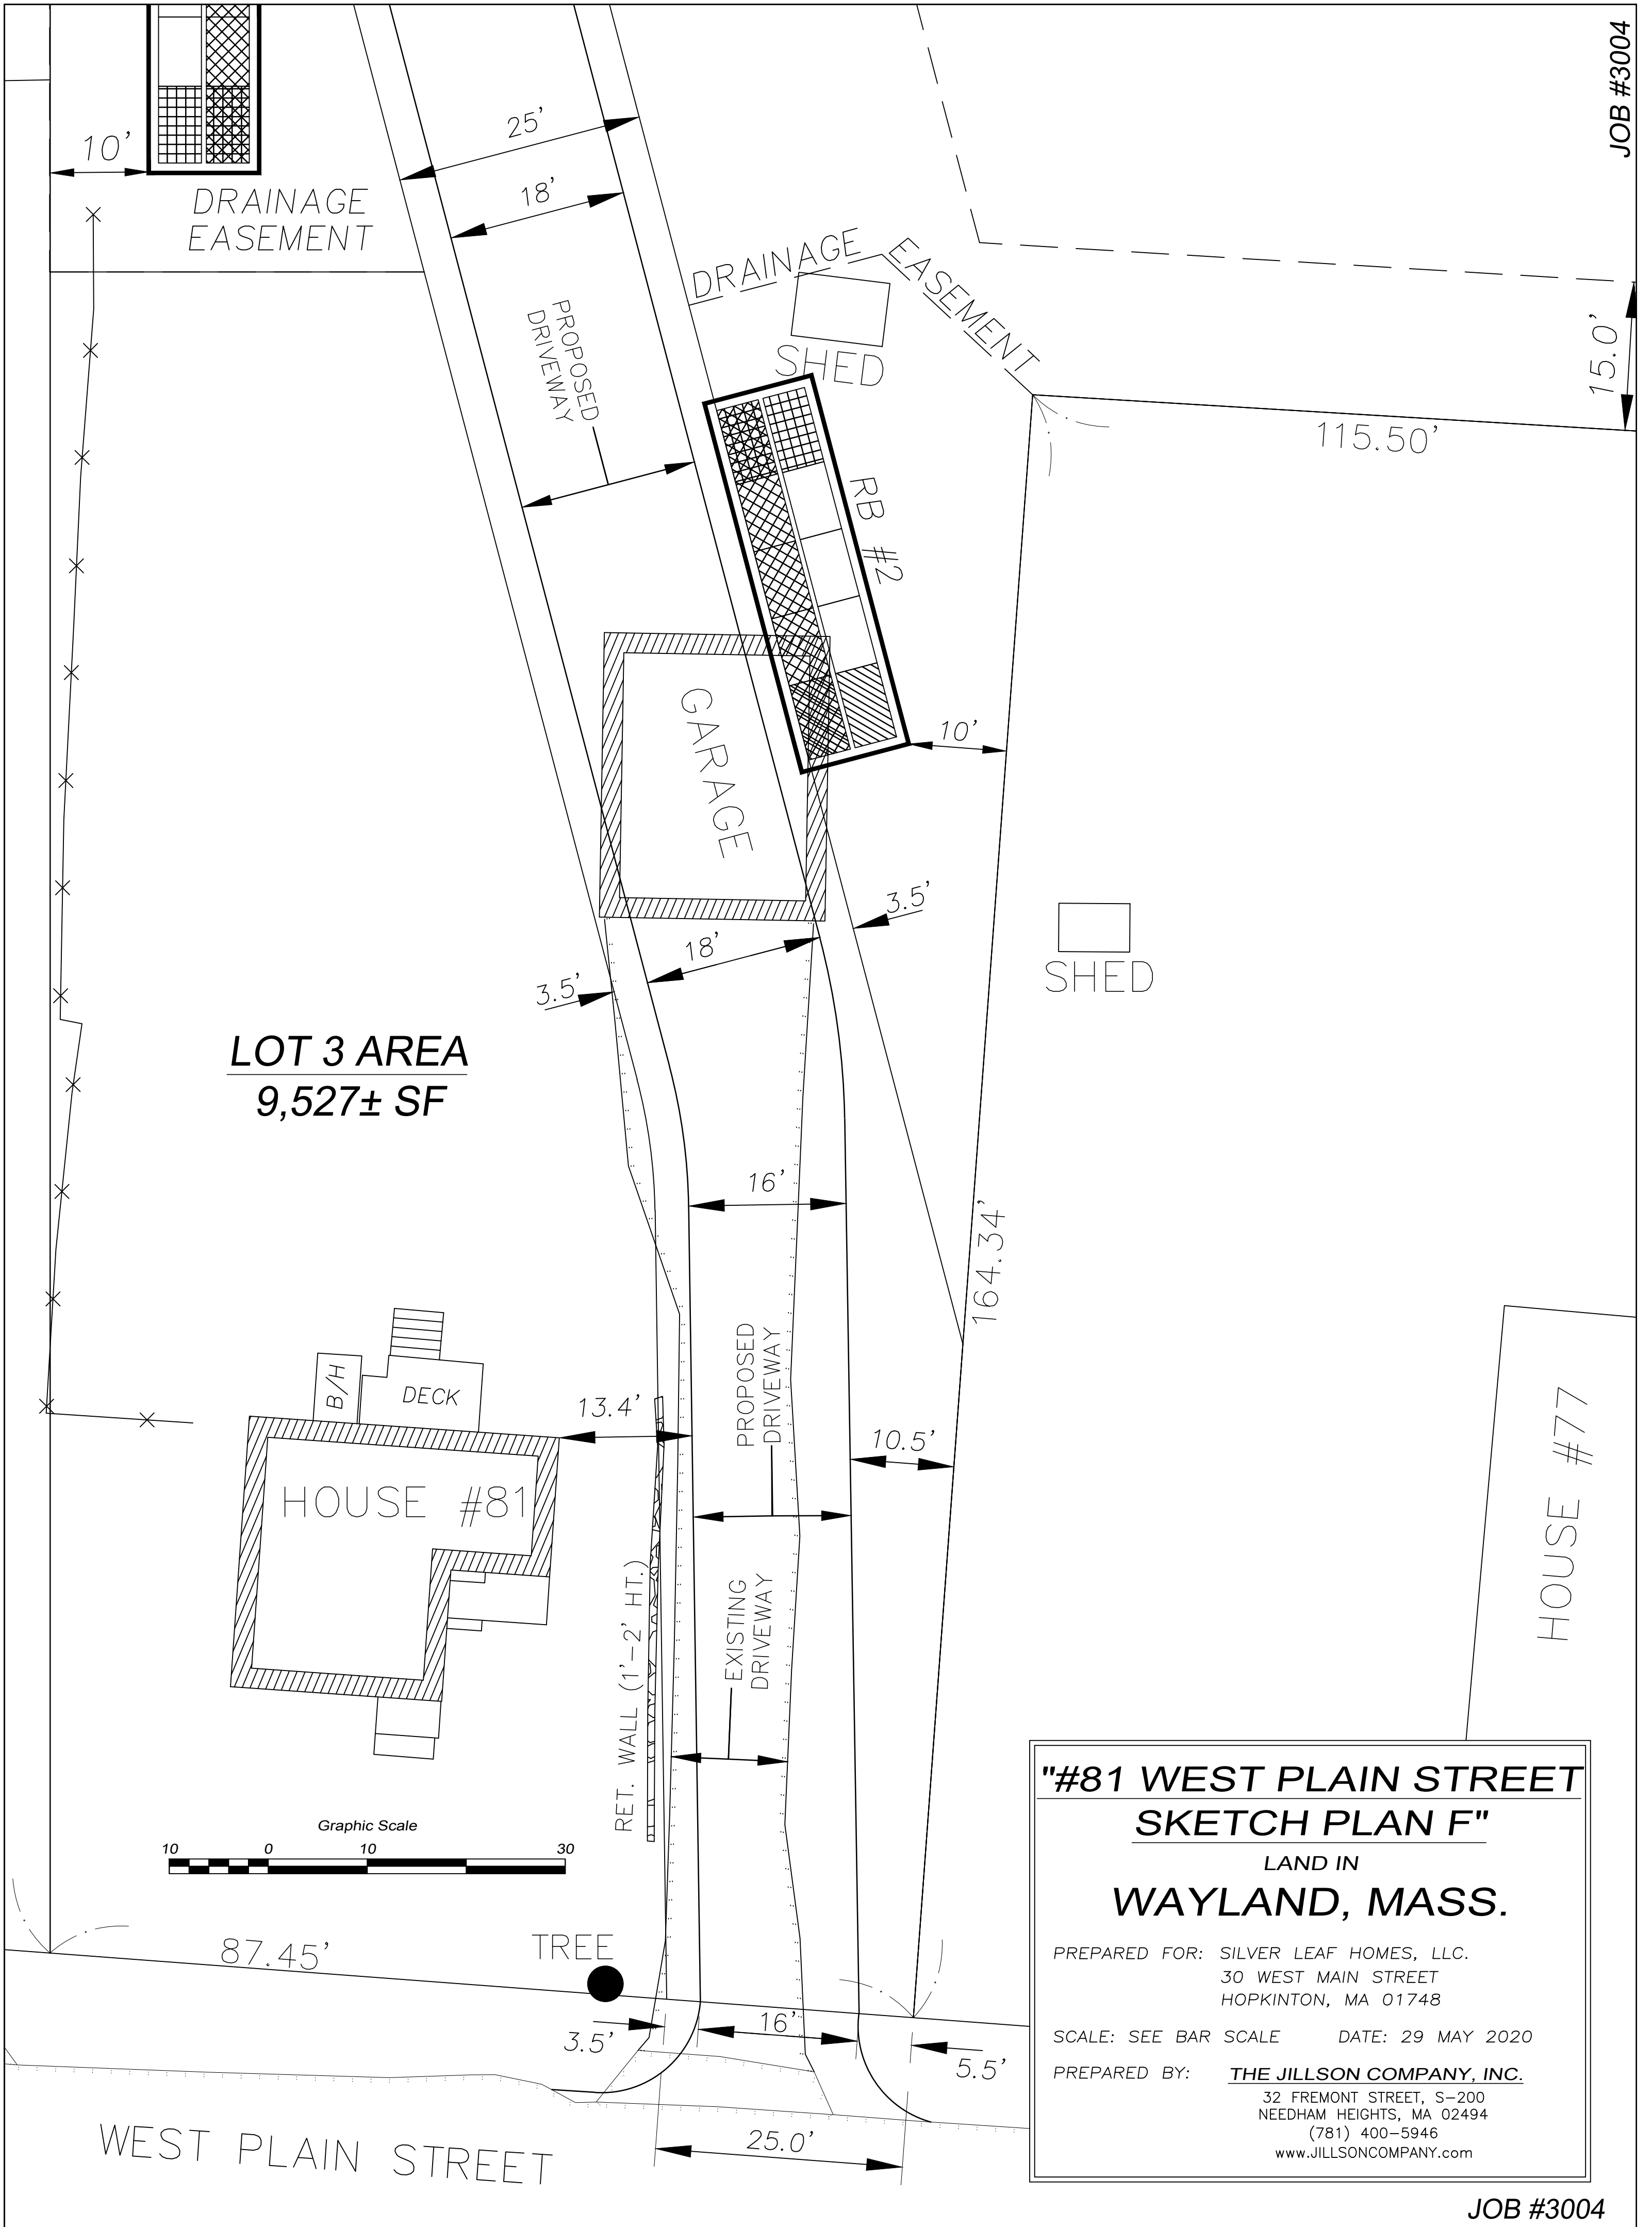

**"#81 WEST PLAIN STREET
SKETCH PLAN F"**

LAND IN
WAYLAND, MASS.

PREPARED FOR: SILVER LEAF HOMES, LLC.
30 WEST MAIN STREET
HOPKINTON, MA 01748

SCALE: SEE BAR SCALE DATE: 29 MAY 2020

PREPARED BY: **THE JILLSON COMPANY, INC.**
32 FREMONT STREET, S-200
NEEDHAM HEIGHTS, MA 02494
(781) 400-5946
www.JILLSONCOMPANY.com