


© Copyright Arrowstreet Inc.

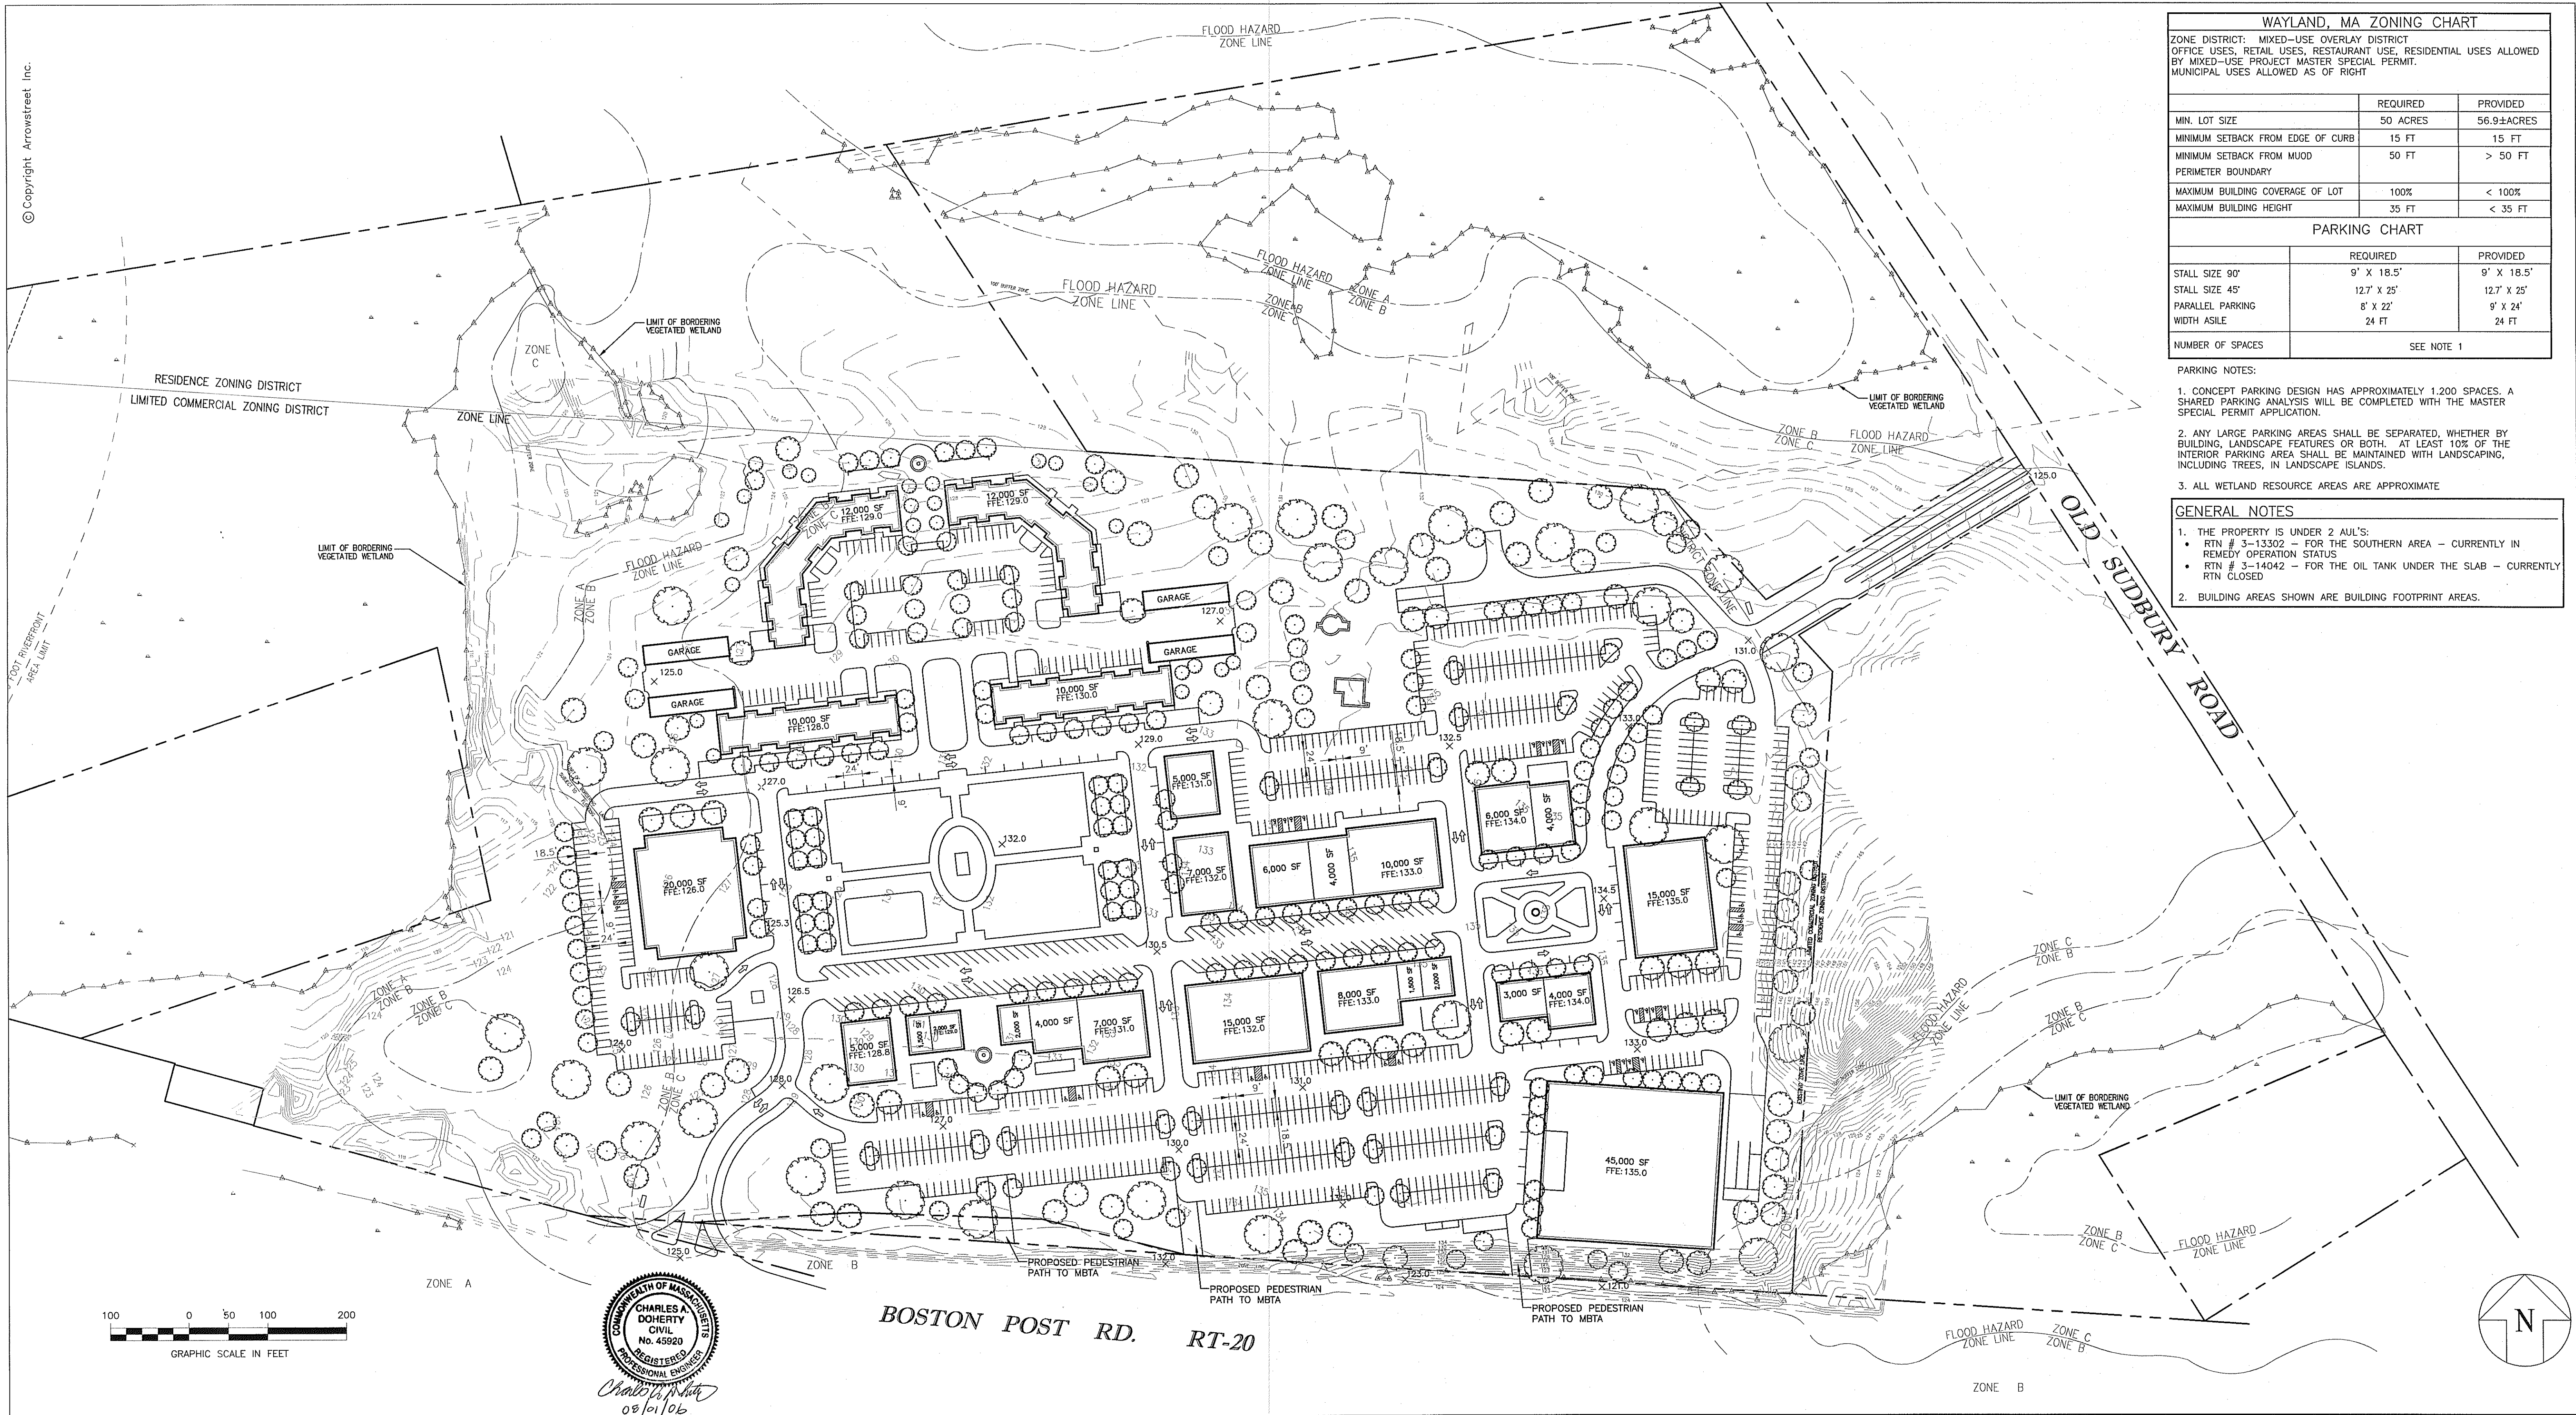

	<b>ARROWSTREET</b> Architecture Urban Design Planning Graphics and Interiors 233 Elm Street, Somerville, MA 02144 617-623-5555 fax: 617-695-4546 www.arrowstreet.com	<b>RJ O'CONNELL &amp; ASSOCIATES, INC.</b> Civil Engineers & Land Planners 600 UNICORN PARK DRIVE WOBURN, MA 01801 781-938-0570 / FAX: 781-938-0031	Proponent:  <b>Twenty Wayland, LLC</b> 45 Broad Street, 4th Floor Boston, MA 02109	Project No: 04121 Drawn By: Checked By: Issue Date: 1 AUGUST 2006	Project:  <b>Wayland Town Center</b> 400 Boston Post Road Wayland, Massachusetts	<b>Concept Plan Submission</b>	Drawing Title:  <b>PRELIMINARY SITE DEVELOPMENT PLAN</b> Drawing Number  <b>CP-1</b>
		Electrical Consultants: Integrated Design Group, Inc. 38 Chauncy Street Boston, Massachusetts 02111 V: 617-338-1177 F: 617-338-7377 www.idgroupae.com			SCALE 1"=100'		