


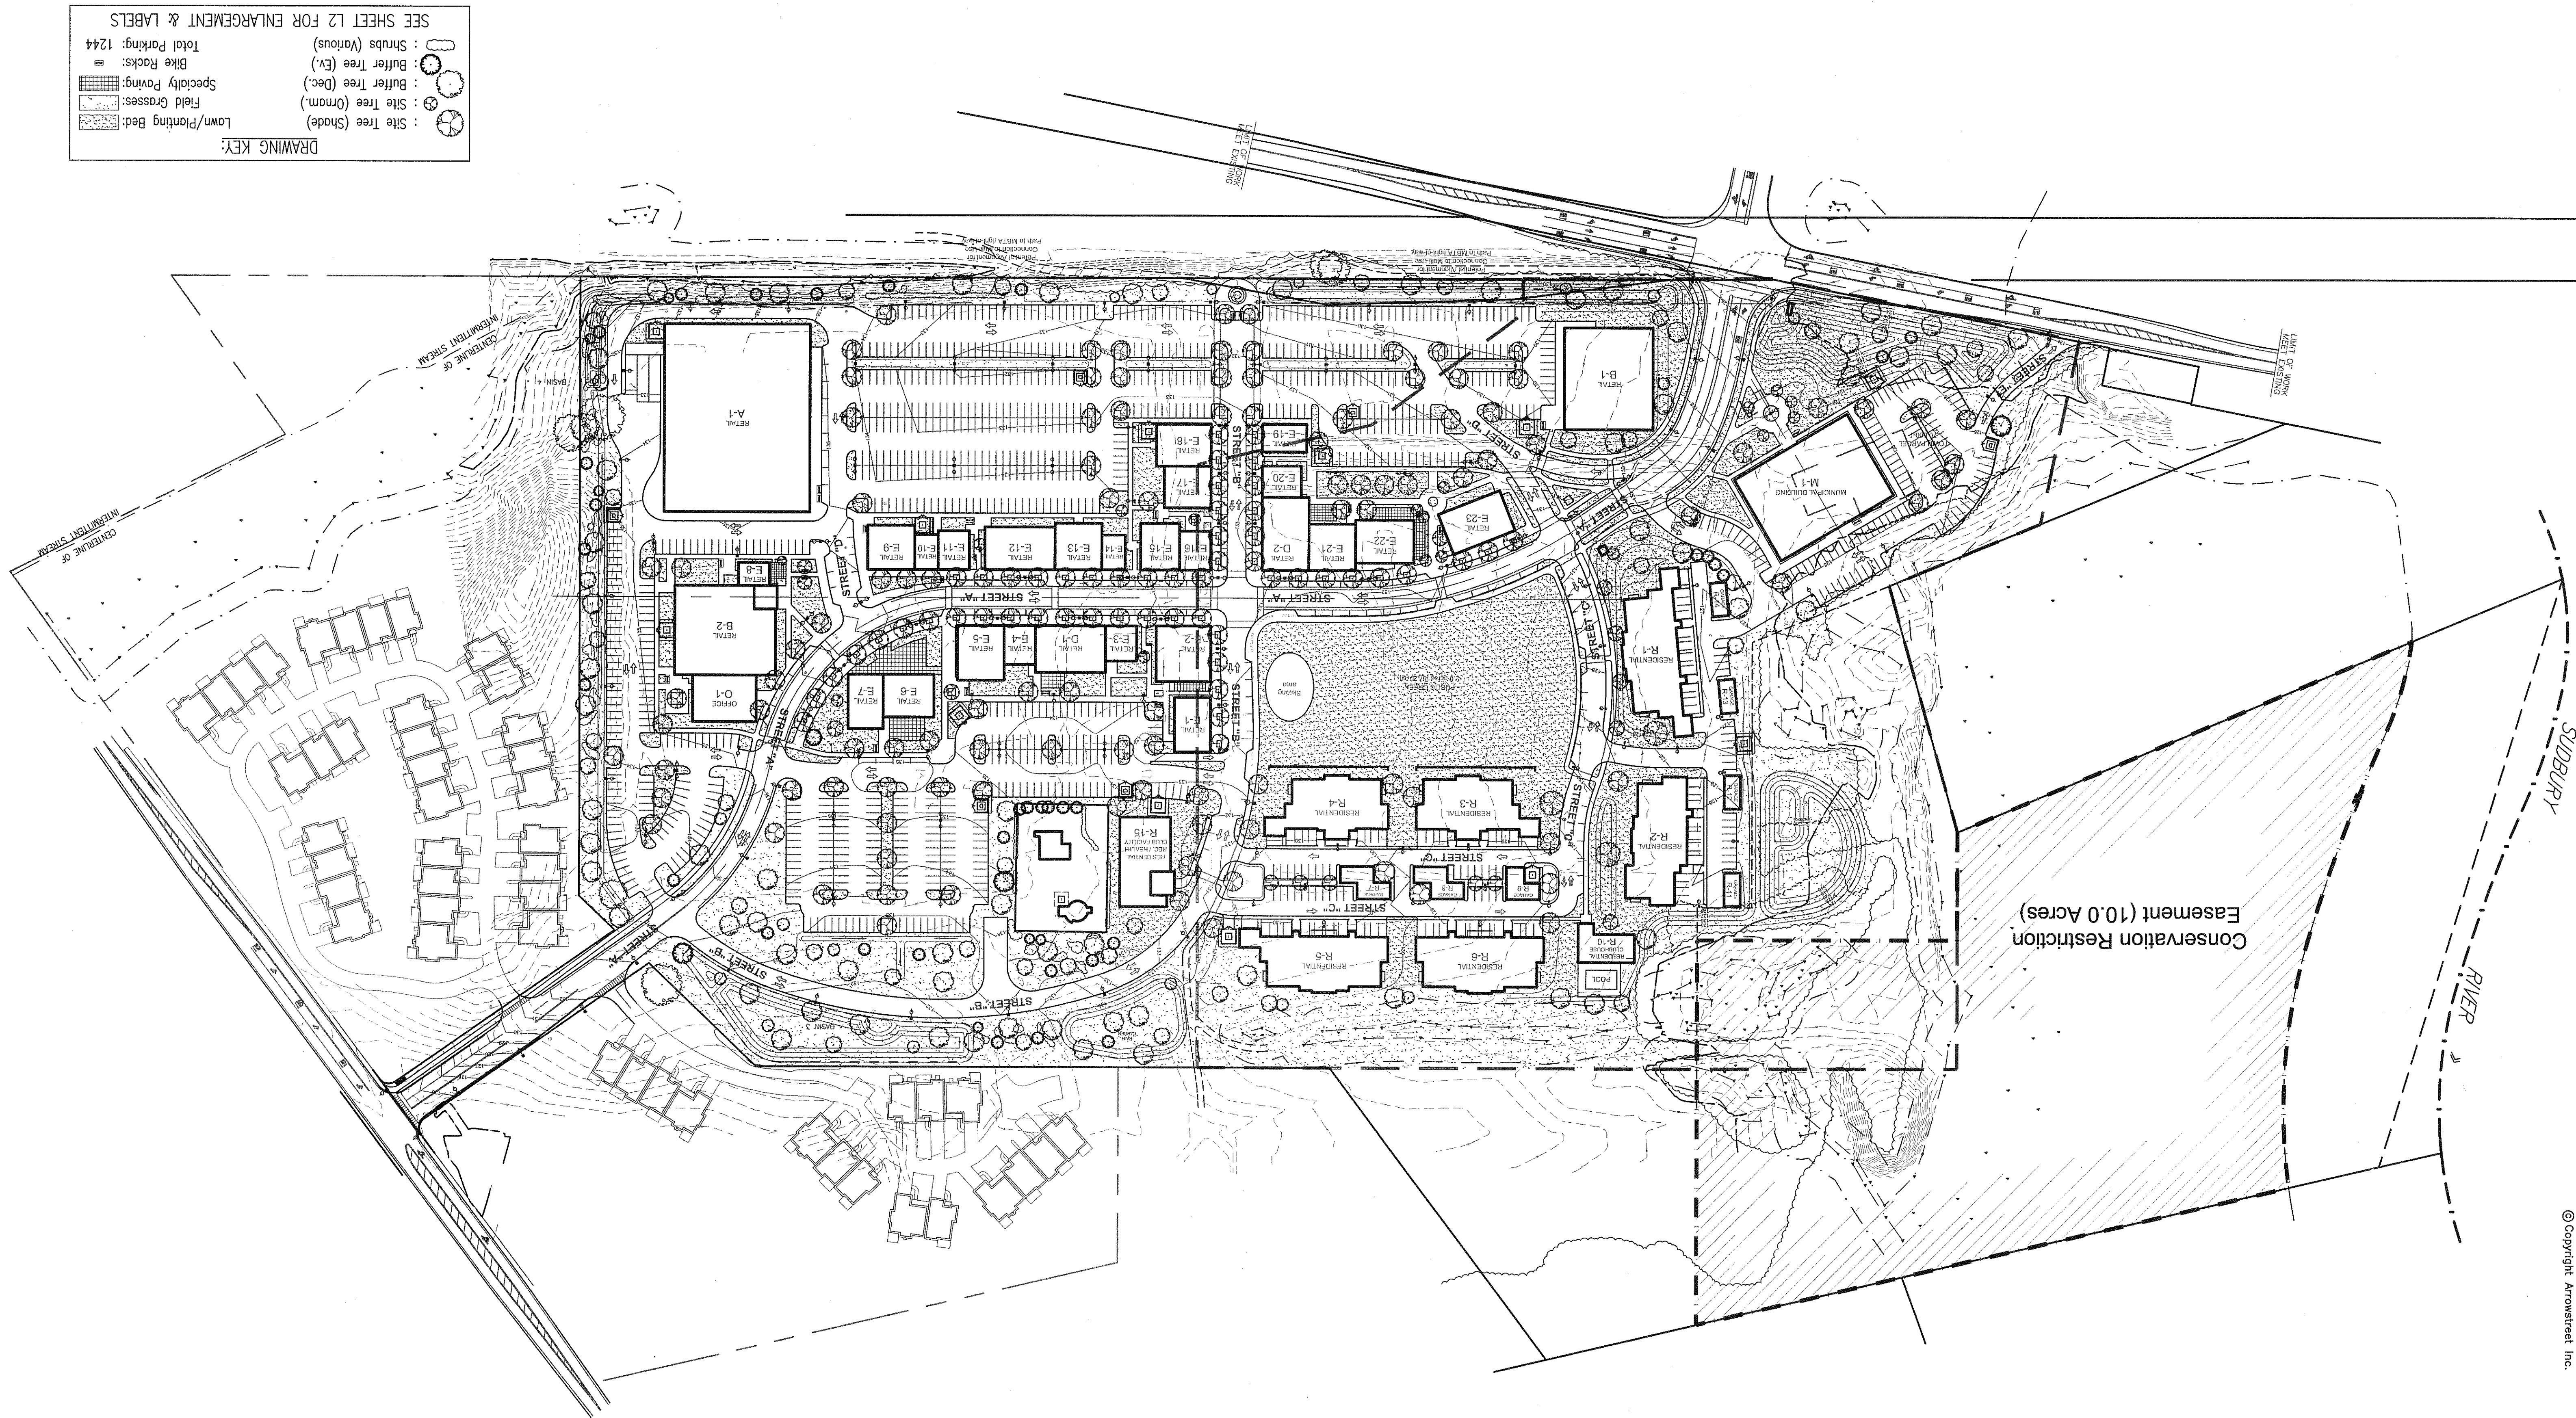



ARROW STREET
Architecture
Urban Design
Planning
Graphics and Interiors
212 Elm Street, Somerville MA 02144
617.623.5555 fax:617.625.4646
www.arrowstreet.com

CBA Landscape Architects
212 Elm St. 3rd Fl. • Somerville MA 02144 • www.cbaland.com
p: 617-623-7509 • f: 617-776-8775 • info@cbaland.com

SUBSLEY
ARCHITECTS
14 Franklin Street
Quincy, MA 02169


Proponent:
Twenty Wayland, LLC
45 Broad Street, 4th Floor
Boston, MA 02109

Project No: 06065
Drawn By: DJC / REC
Checked By: CCB
Issue Date: 10 MAY 2007

Project:
Wayland Town Center
400 Boston Post Road
Wayland, Massachusetts

Drawing Title:
Master Special Permit Submission

Drawing Number
L2
SCALE 1:60

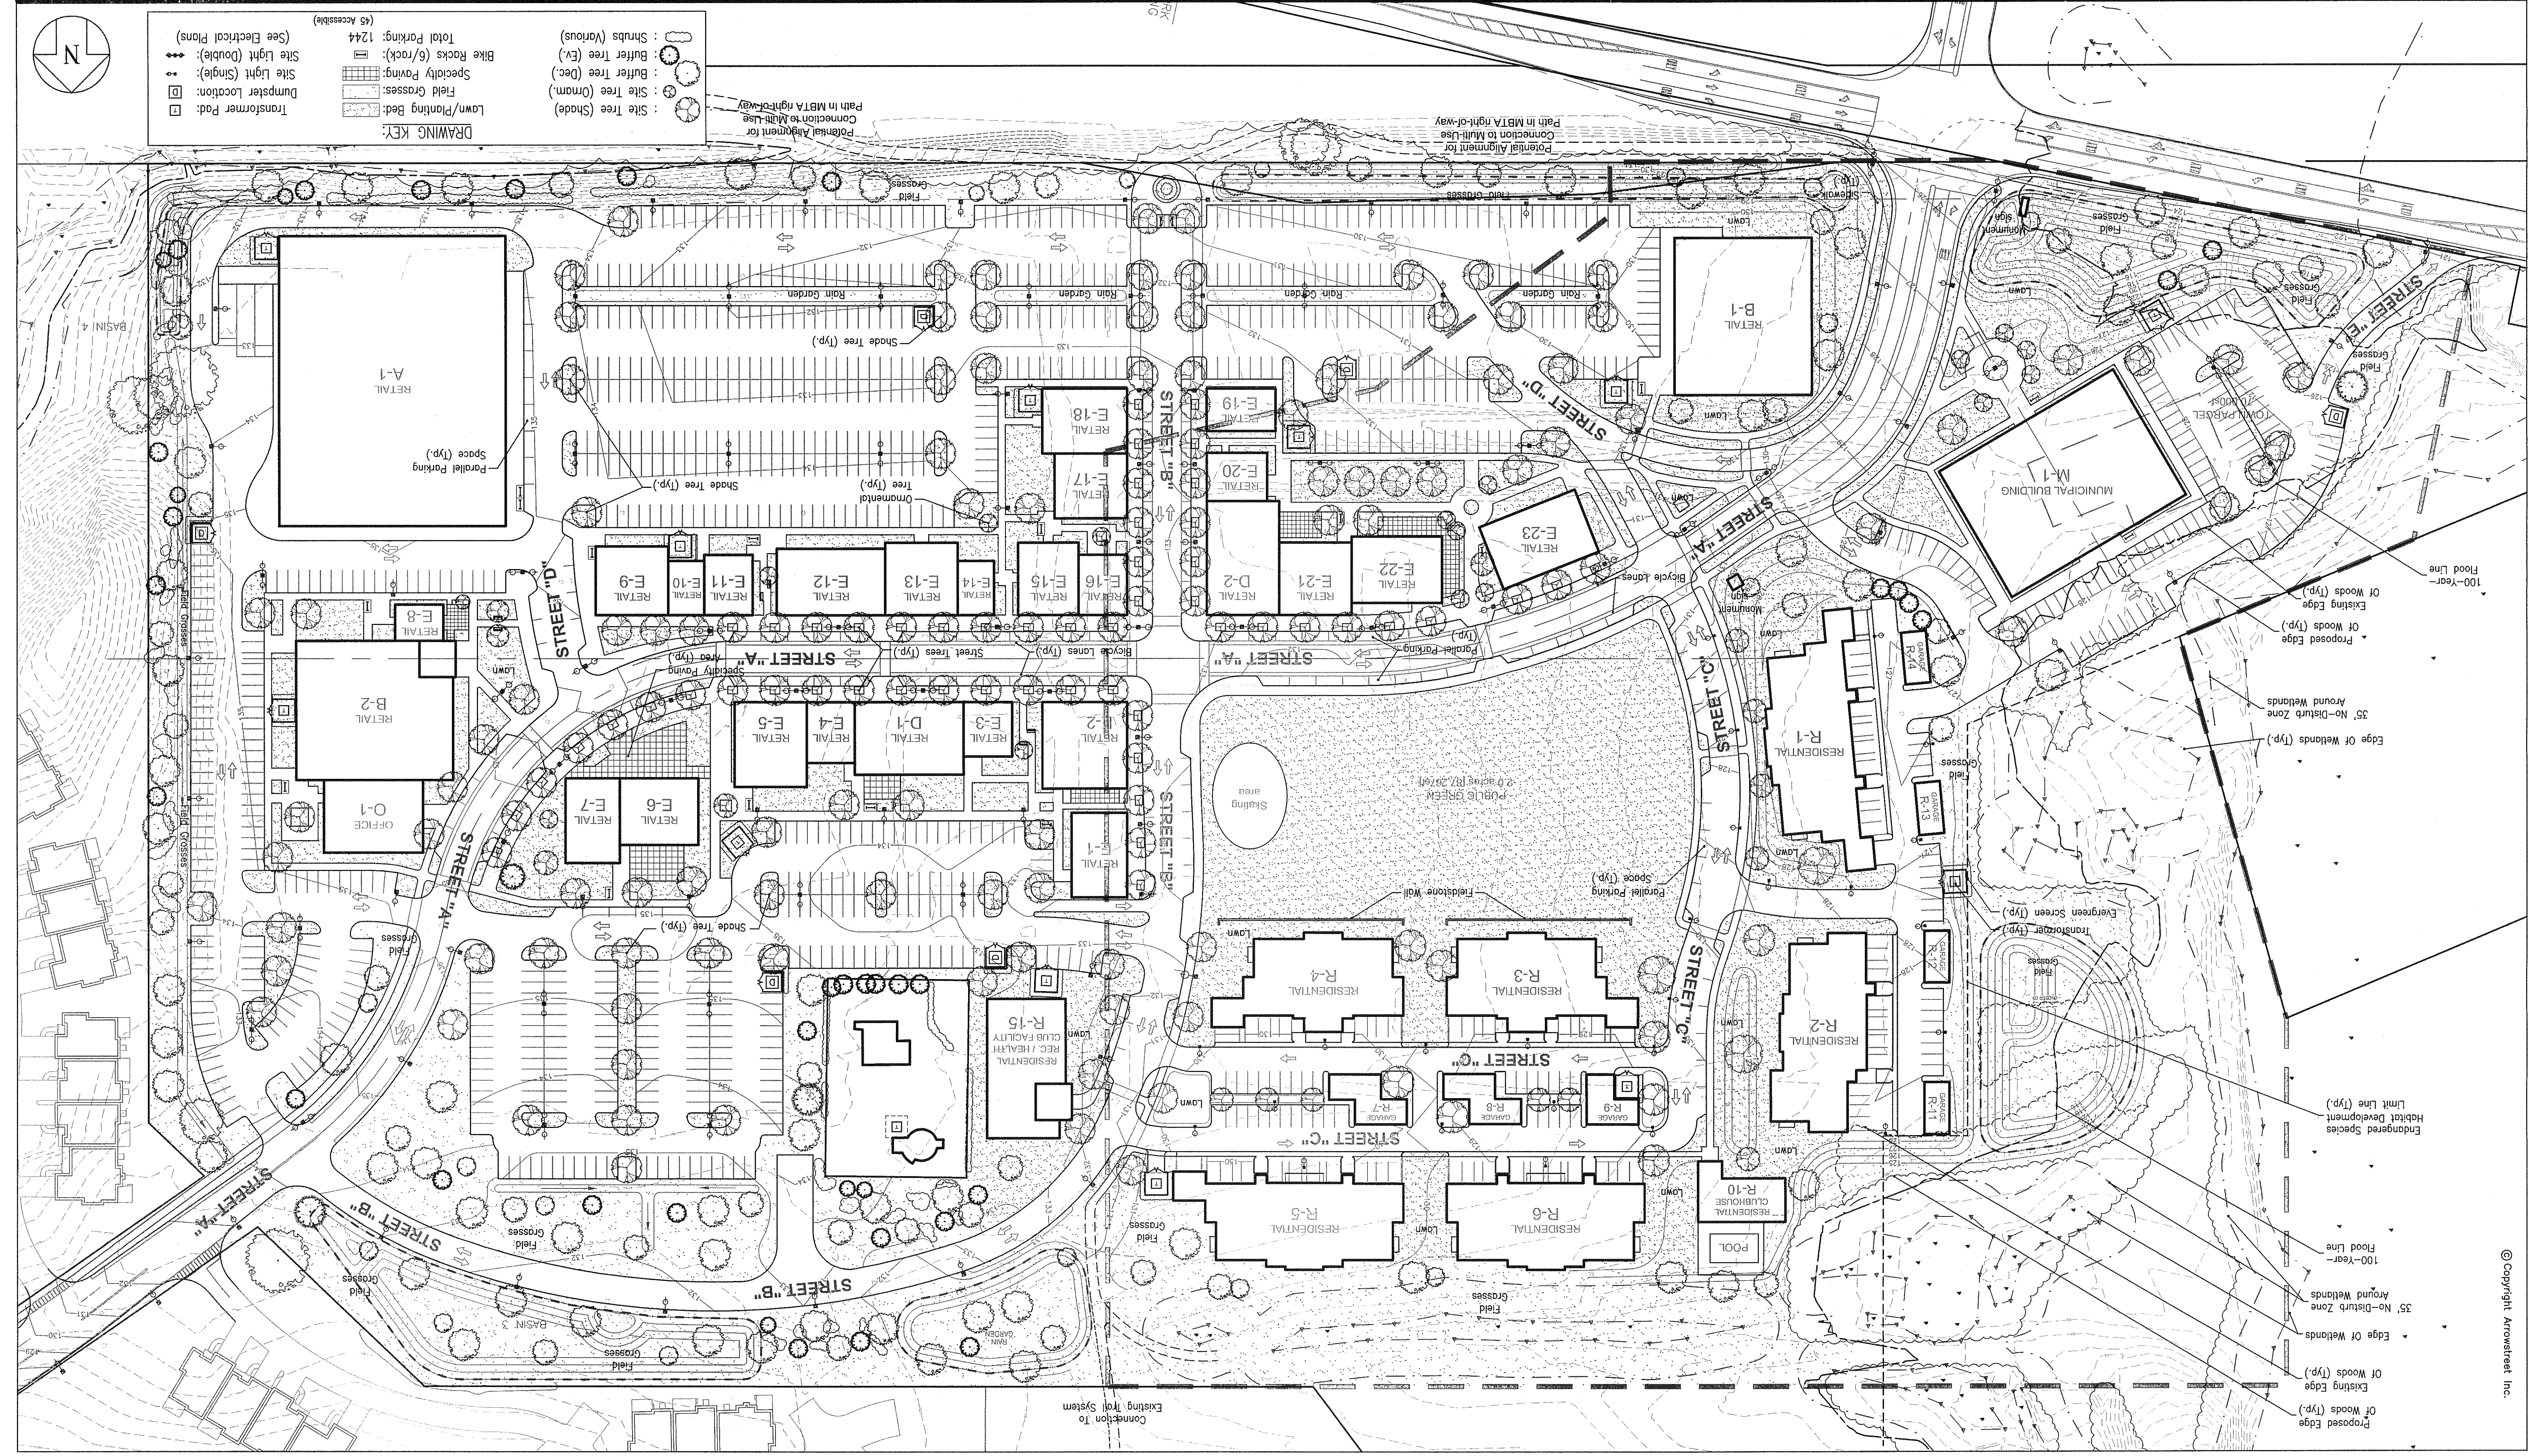



ARROW STREET
Architecture
Urban Design
Planning
Graphics and Interiors
212 Elm Street Somerville MA 02144
617.623.5555 fax:617.625.4646
www.arrowstreet.com

Sketchy ARCHITECTS

212 Elm St. 3rd Fl. • Somerville MA 02144 • www.chadland.com
P. 617-623-7589 • F. 617-776-8775 • chadland.com

CBA Landscape Architects
14 Franklin Street
Quincy, MA 02169


Proponent:
Twenty Wayland, LLC
45 Broad Street, 4th Floor
Boston, MA 02109

Project No: 06065
Drawn By: DJC
Checked By: CCB
Issue Date: 10 MAY 2007


Project:
Wayland Town Center
400 Boston Post Road
Wayland, Massachusetts

Master Special Permit
Submission

Drawing Title: **Buffer Planting Plan**
Drawing Number: **L3**
SCALE 1:100

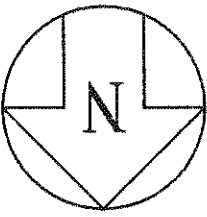

DRAWING KEY:
: Edge of Woodland (Typ.)
: Woodland to be Removed (Typ.)
FOR BUFFER PLANT KEY
AND LIST, SEE SHEET L5.

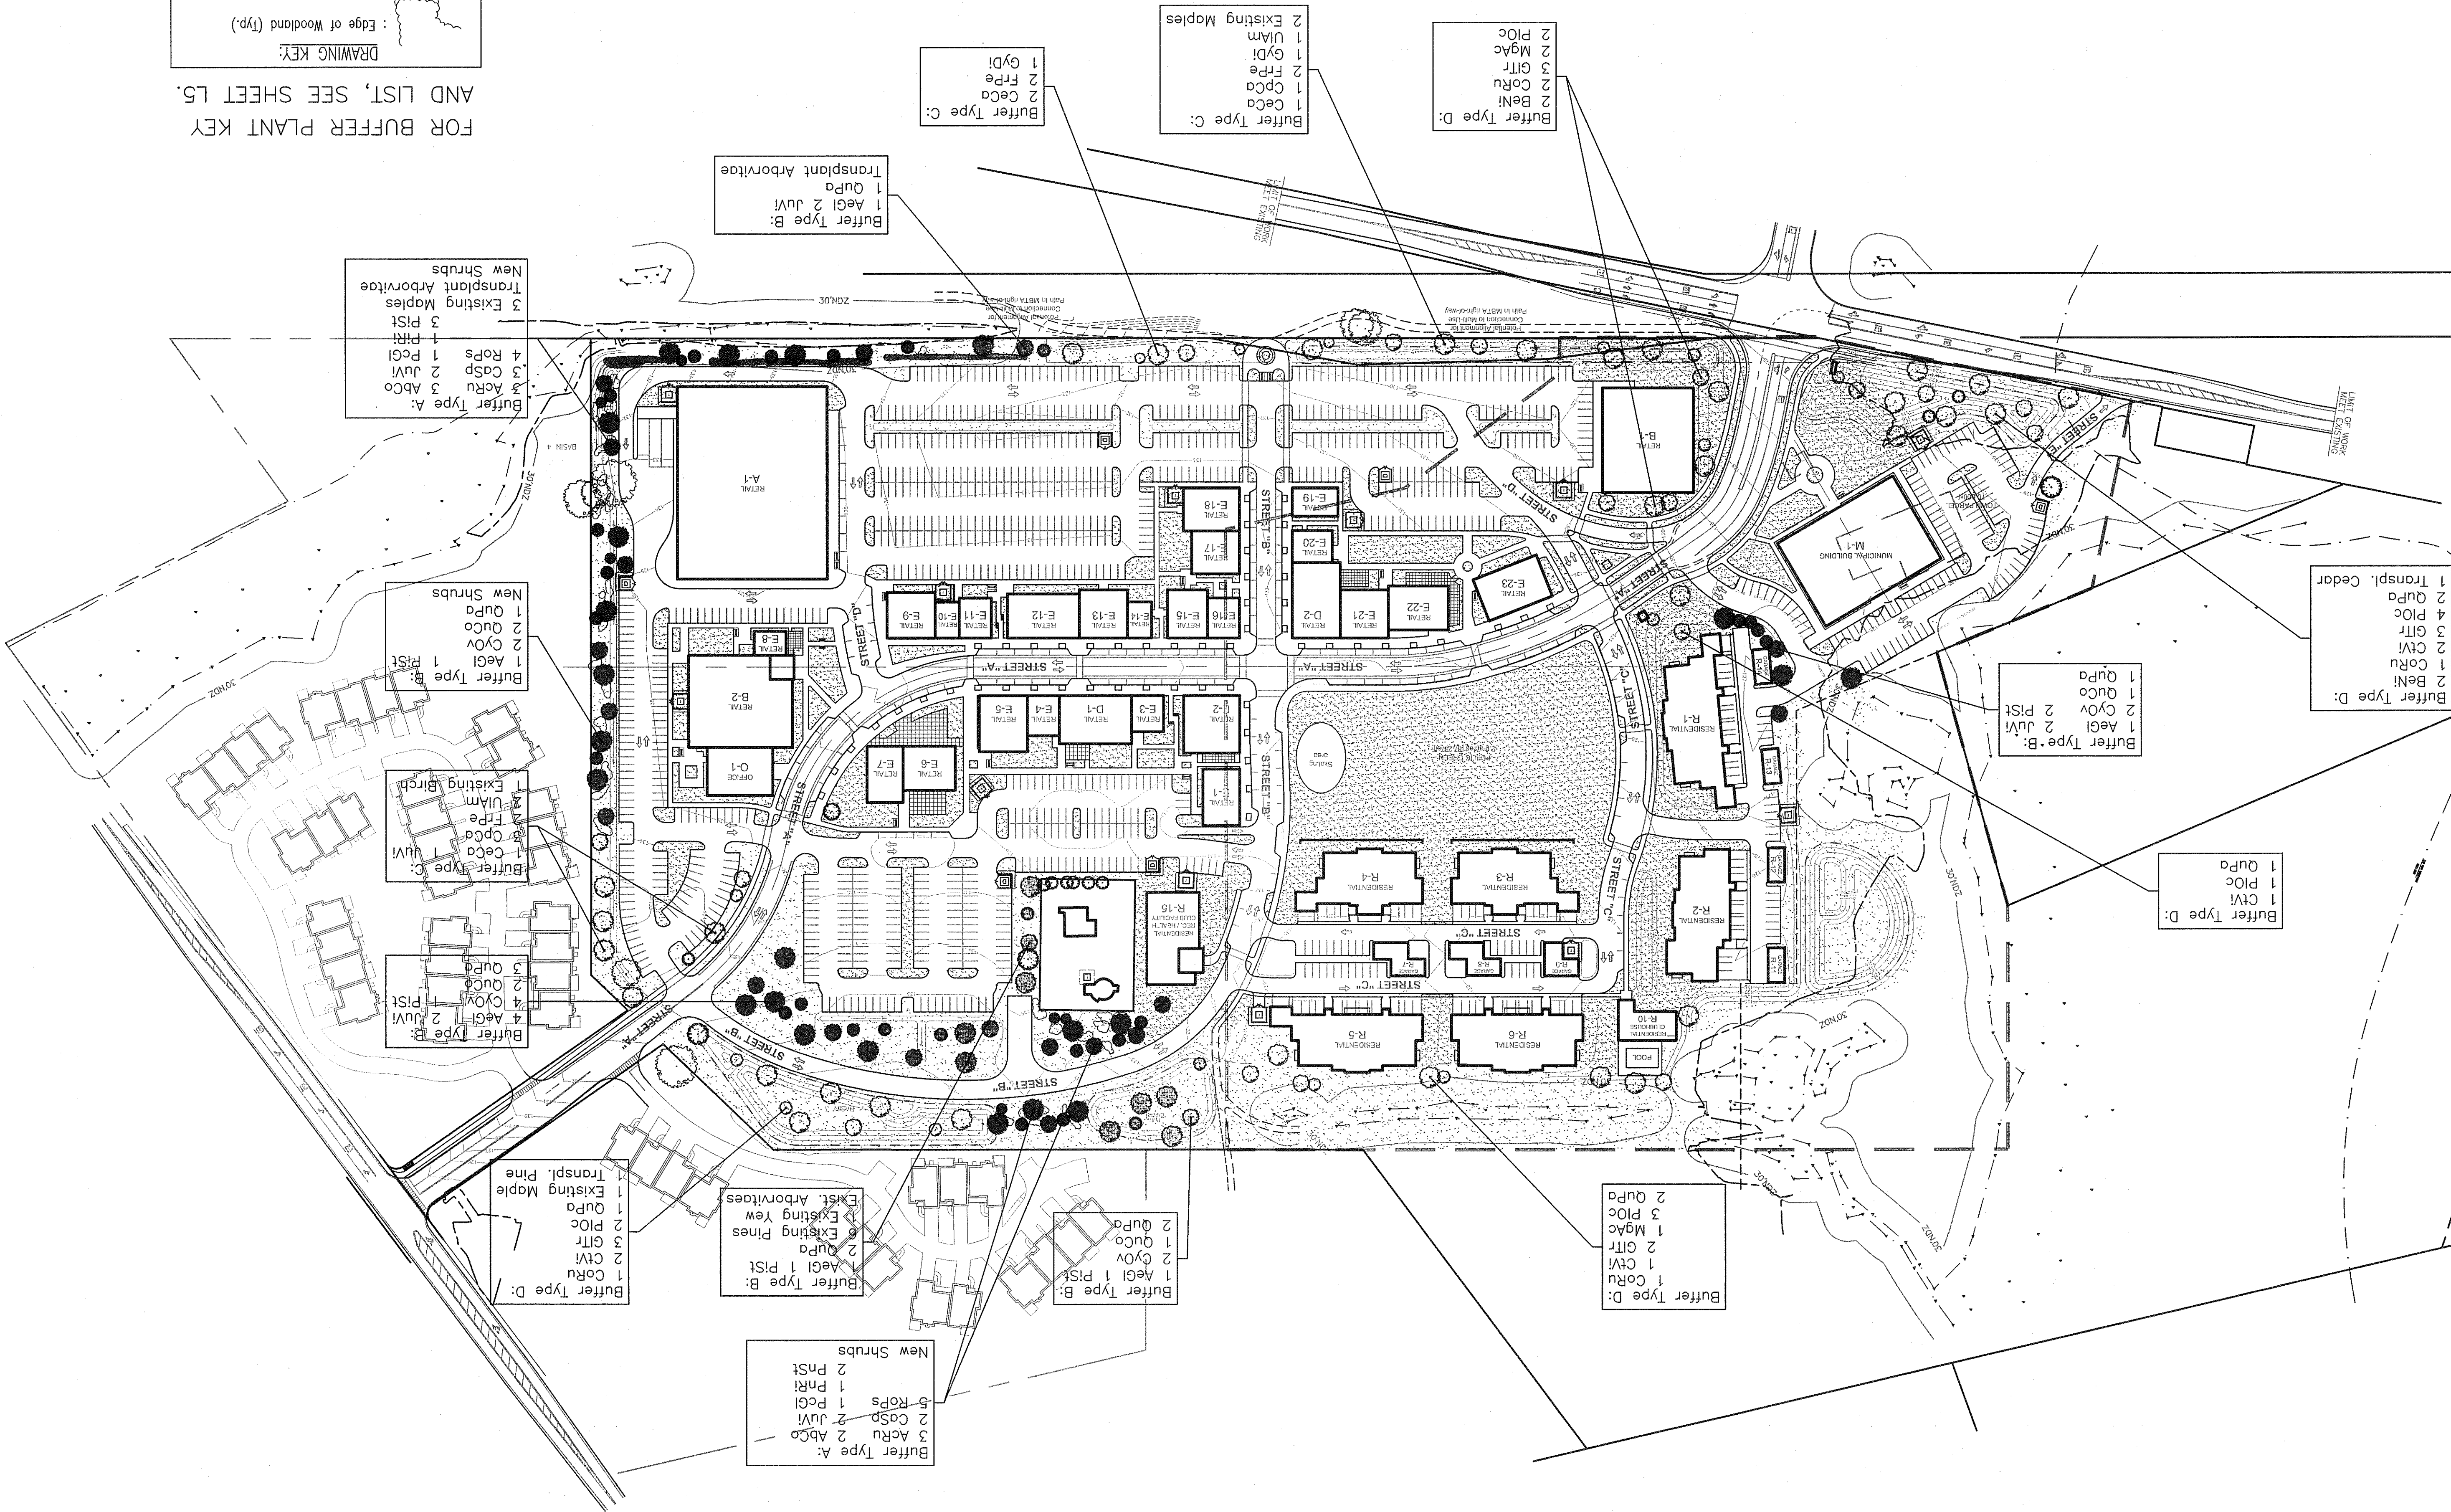


CBA Landscape Architects



ARROW STREET
Architecture
Urban Design
Planning
Graphics and Interiors
212 Elm Street, Somerville MA 02144
617.623.5555 fax:617.625.4646
www.arrowstreet.com

CBA Landscape Architects

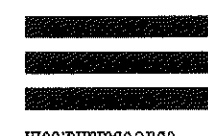

SHUTTER
ARCHITECTS

212 Elm St. 9th Fl. • Somerville, MA 02144 • www.cbaland.com
p: 617-623-7609 • f: 617-776-8775 • info@cballand.com

14 Franklin Street
Quincy, MA 02169



Proponent:
Twenty Wayland, LLC
45 Broad Street, 4th Floor
Boston, MA 02109


Project No: 06065
Drawn By: DJC
Checked By: CCB
Issue Date: 10 MAY 2007

Project:
Wayland Town Center
400 Boston Post Road
Wayland, Massachusetts

Master Special Permit
Submission

Drawing Title:
Street Tree
Planting Plan
Drawing Number
L4

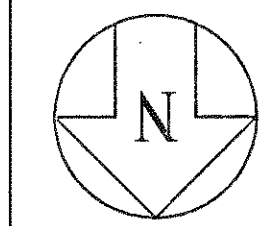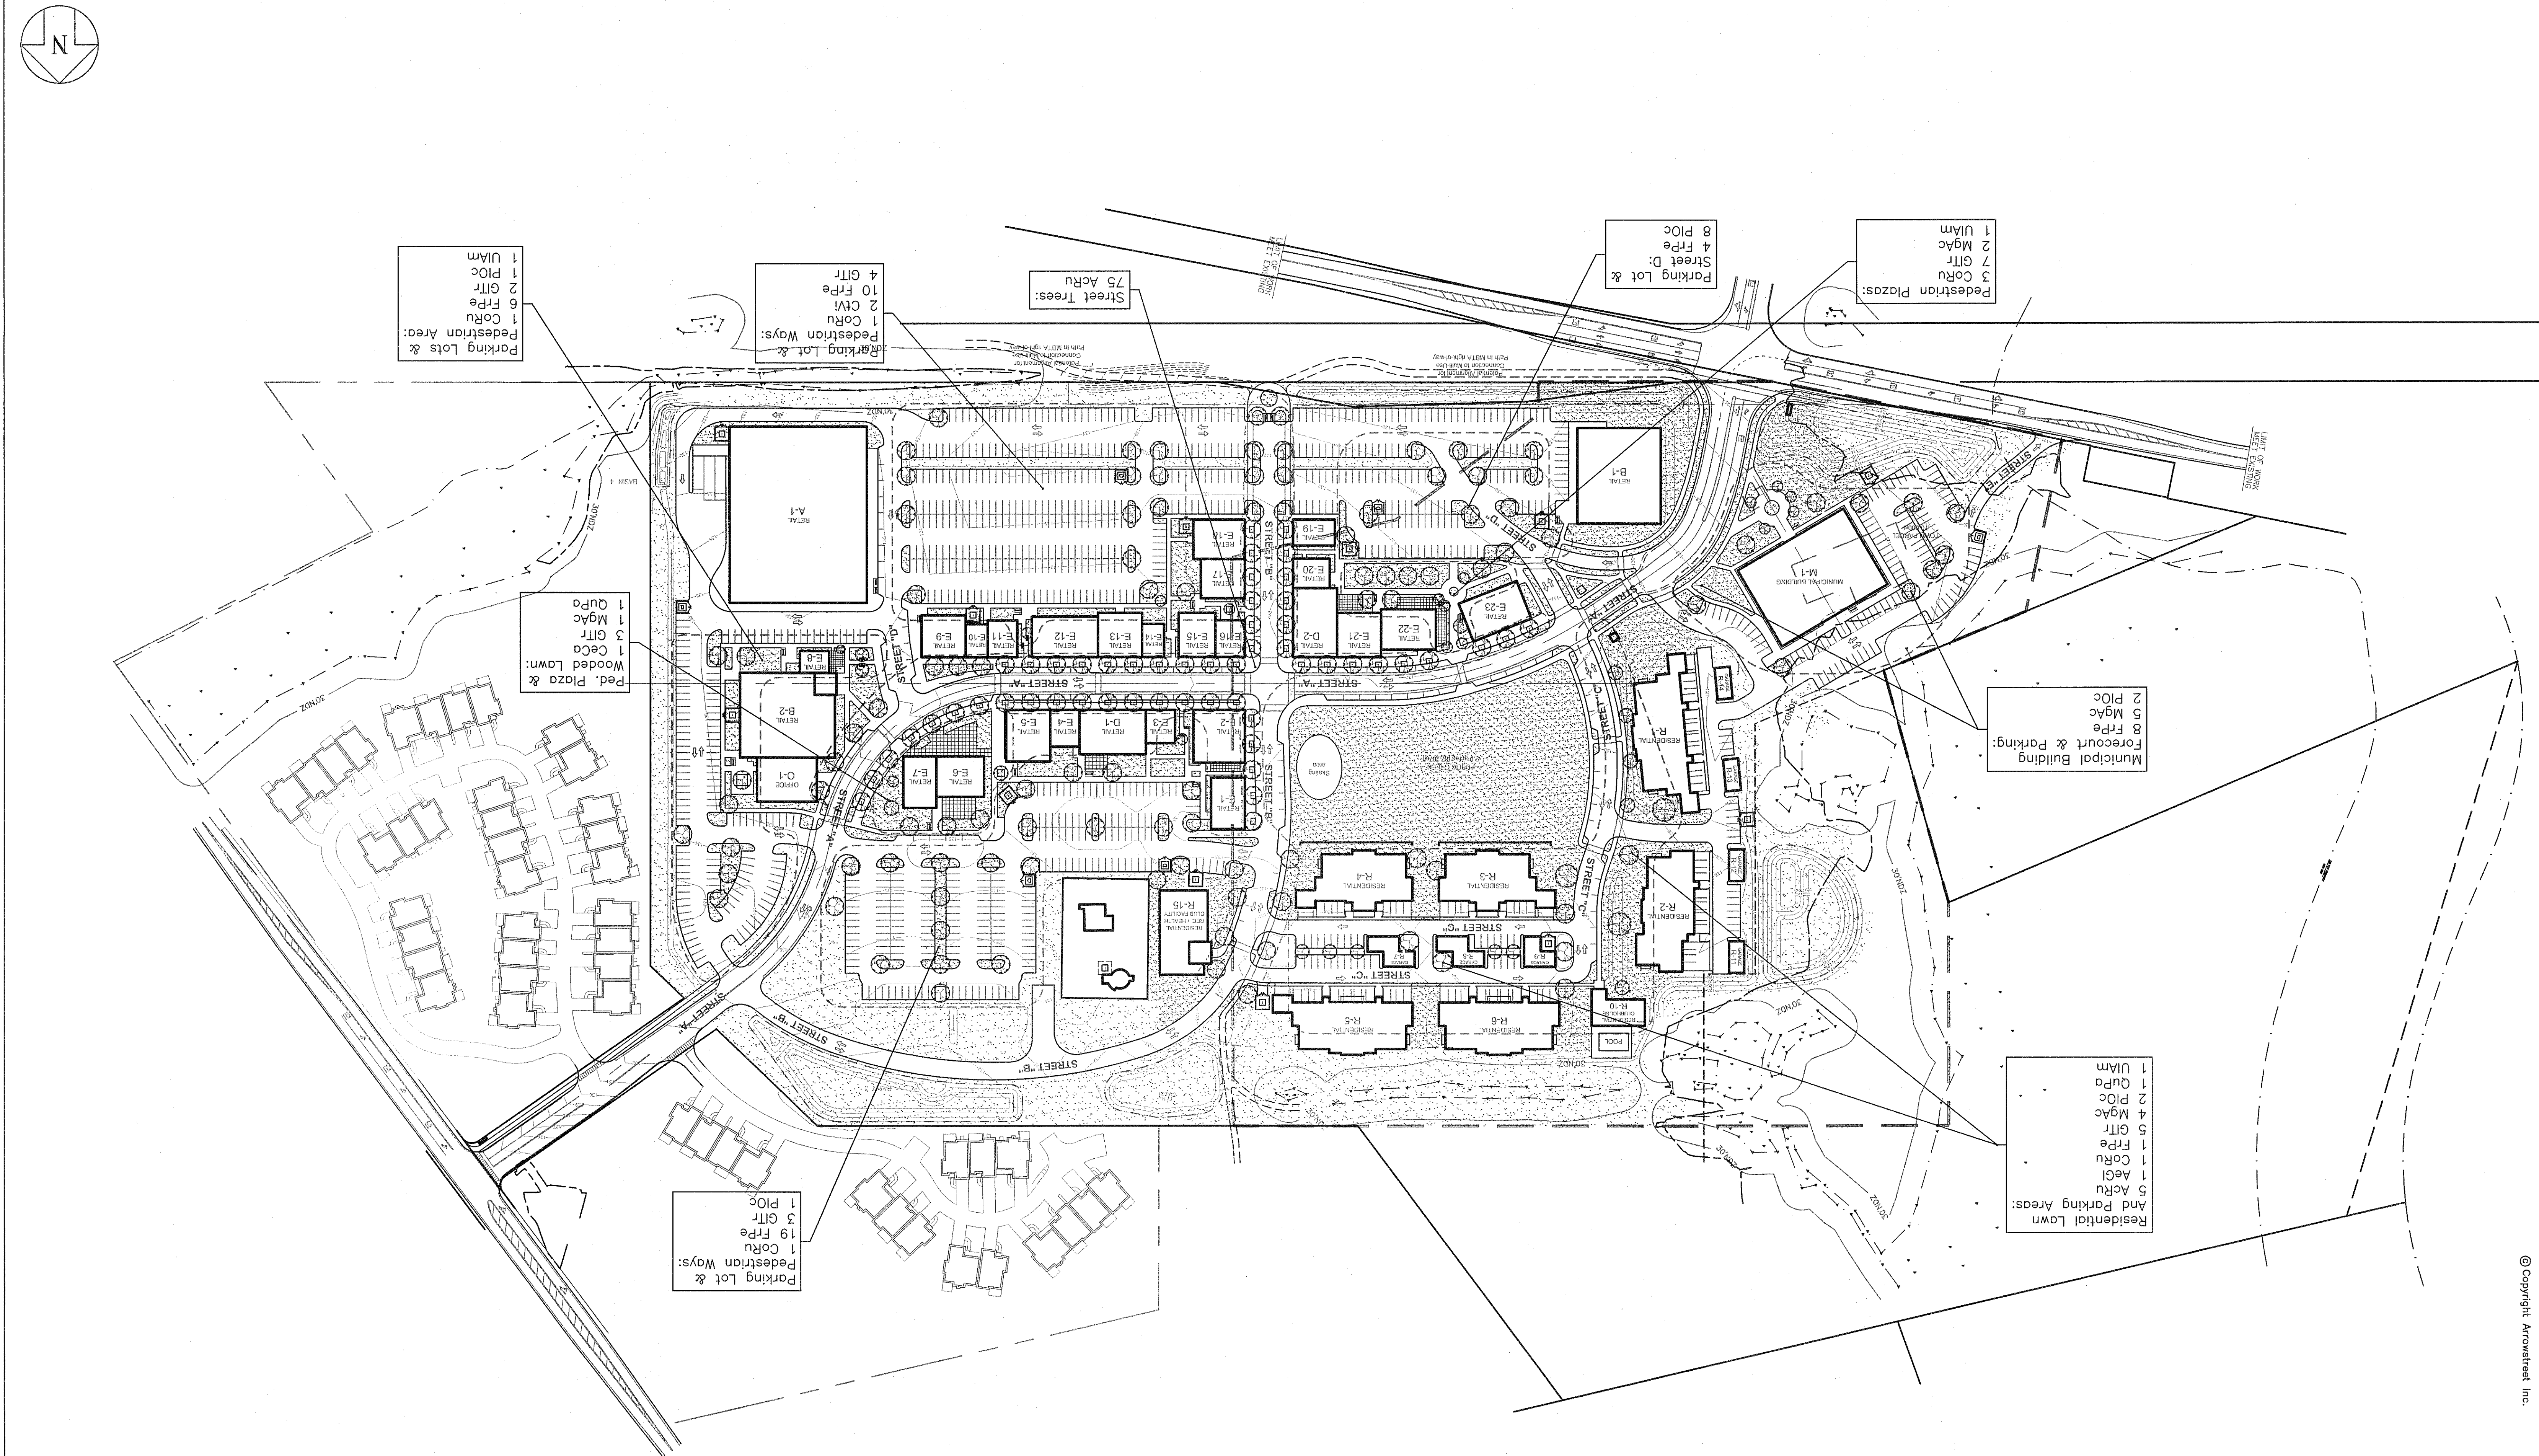

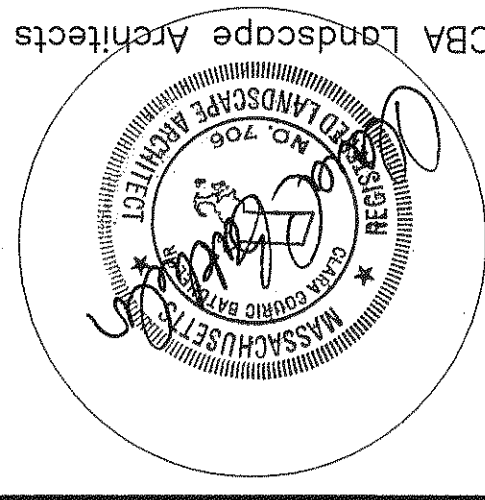

ARROW STREET
Architecture
Urban Design
Planning
Graphics and Interiors
212 Elm Street Somerville MA 02144
617.623.5555 fax:617.625.4646
www.arrowstreet.com

CBA Landscape Architects

212 Elm St. 3rd Fl. • Somerville MA 02144 • www.cbaland.com
p. 617-623-7509 • f. 617-776-0775 • cba@cbaland.com

SKETCH

ARCHITECTS



14 Franklin Street
Quincy, MA 02169

Proponent:
Twenty Wayland, LLC
45 Broad Street, 4th Floor
Boston, MA 02109

Project No:	00665
Drawn By:	BPM
Checked By:	CCB
Issue Date:	10 MAY 2007

Project:
Wayland Town Center
400 Boston Post Road
Wayland, Massachusetts

Master Special Permit
Submission

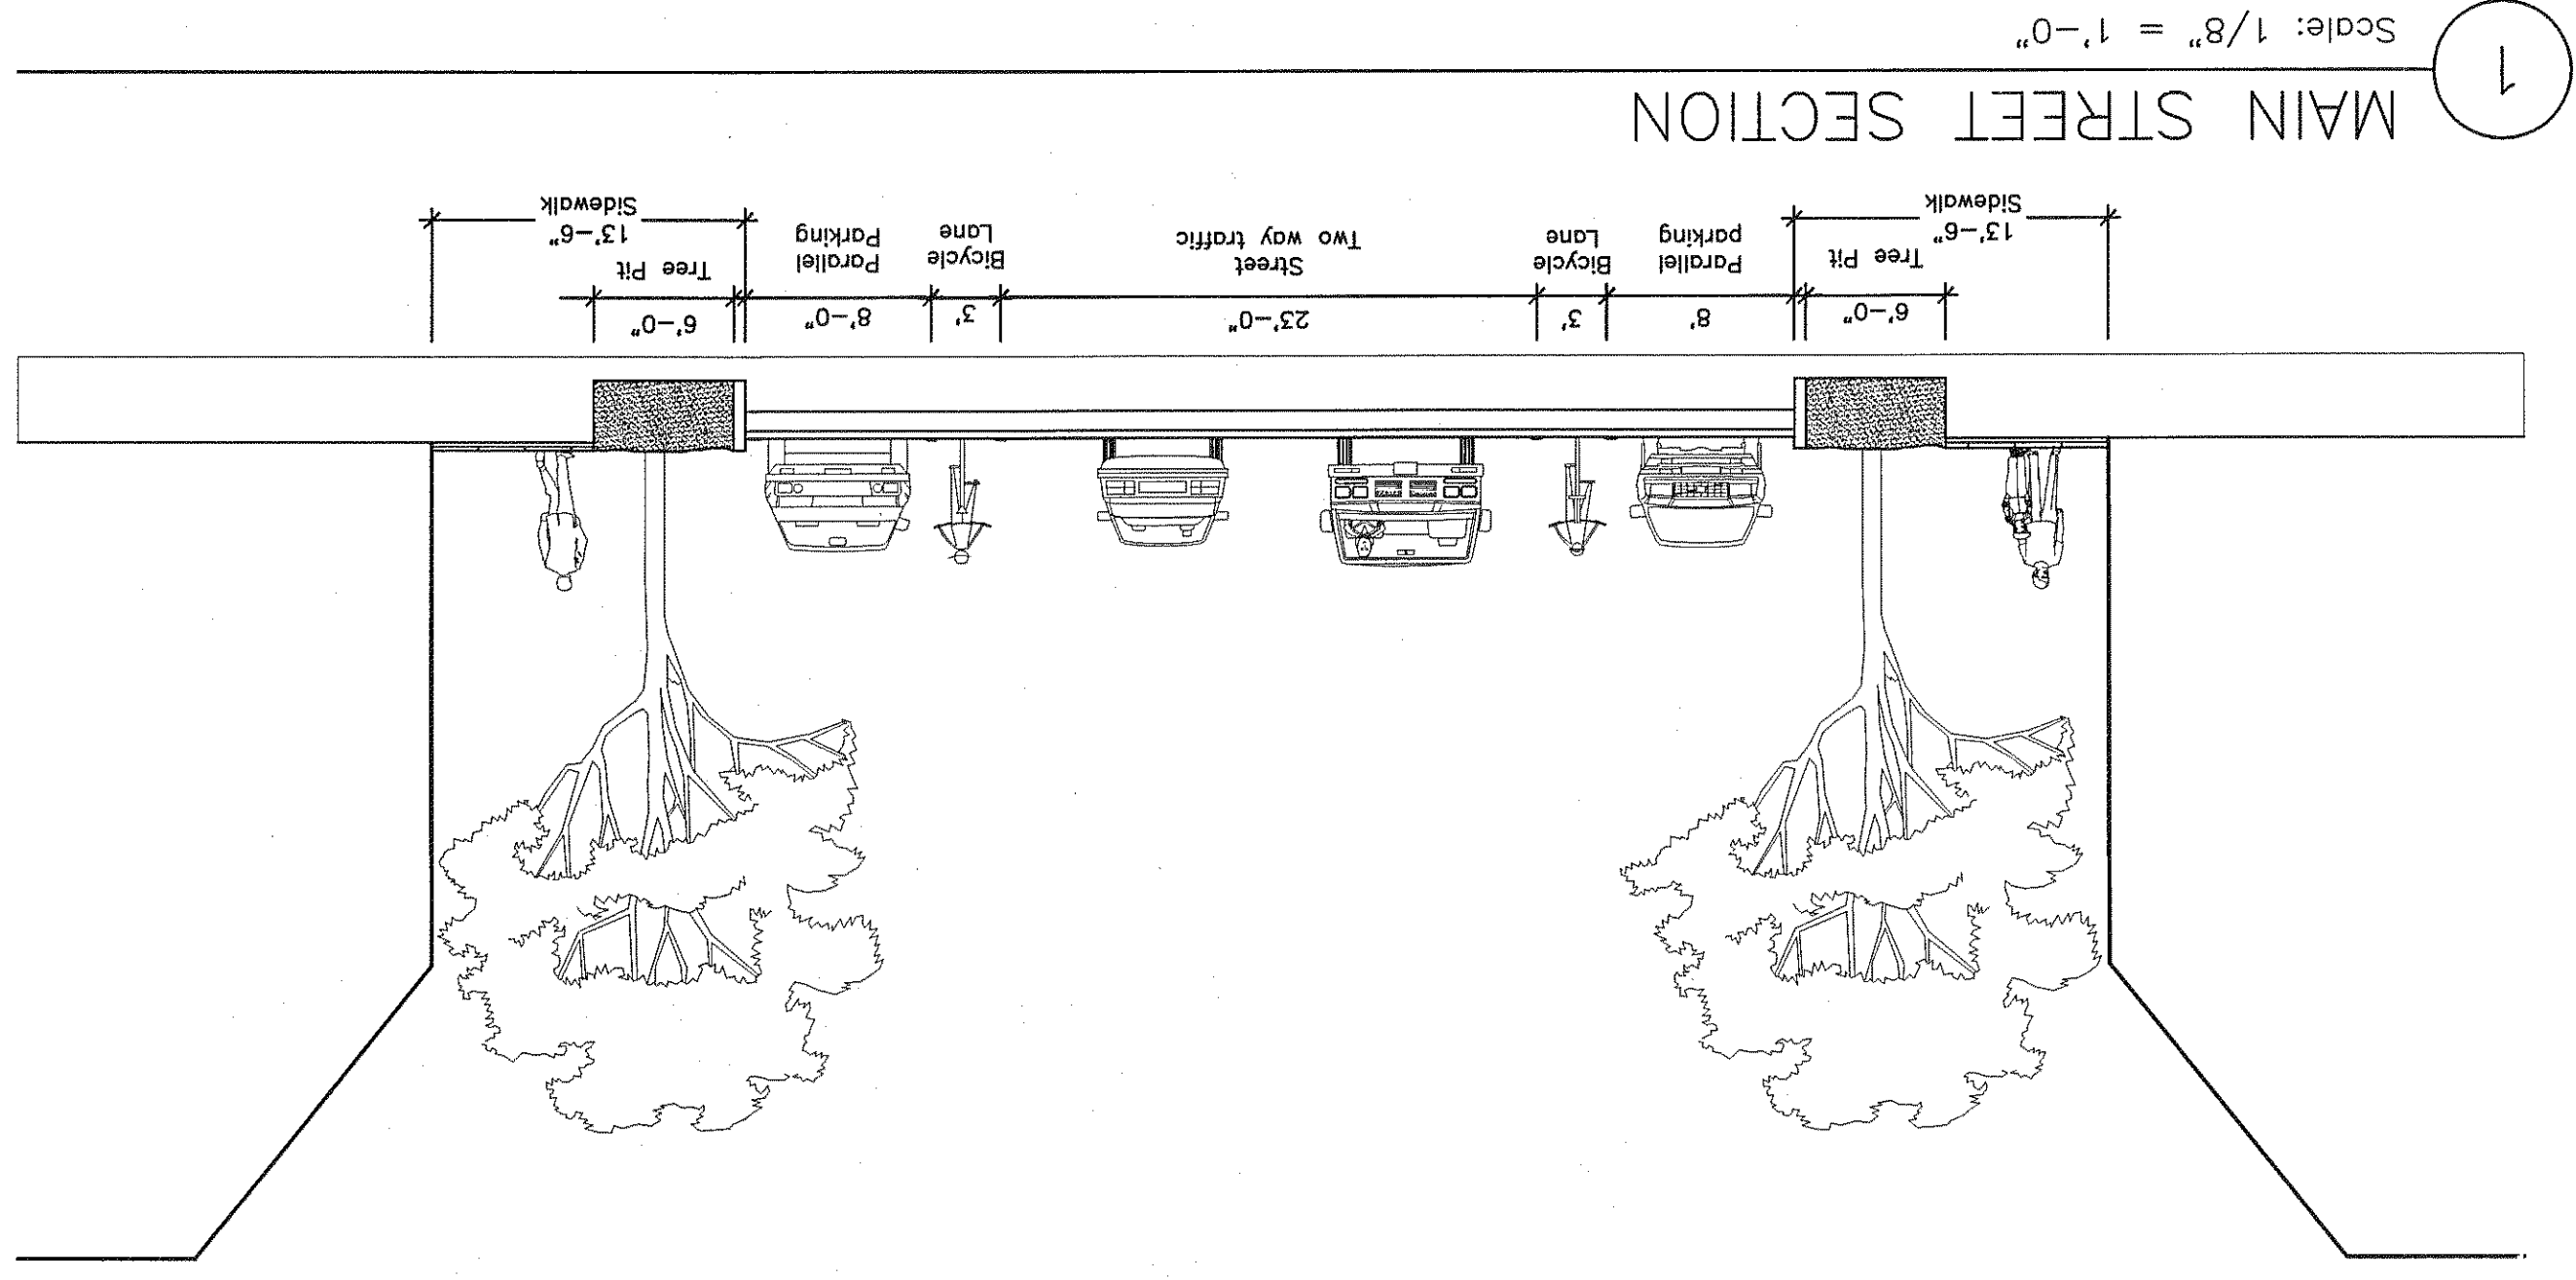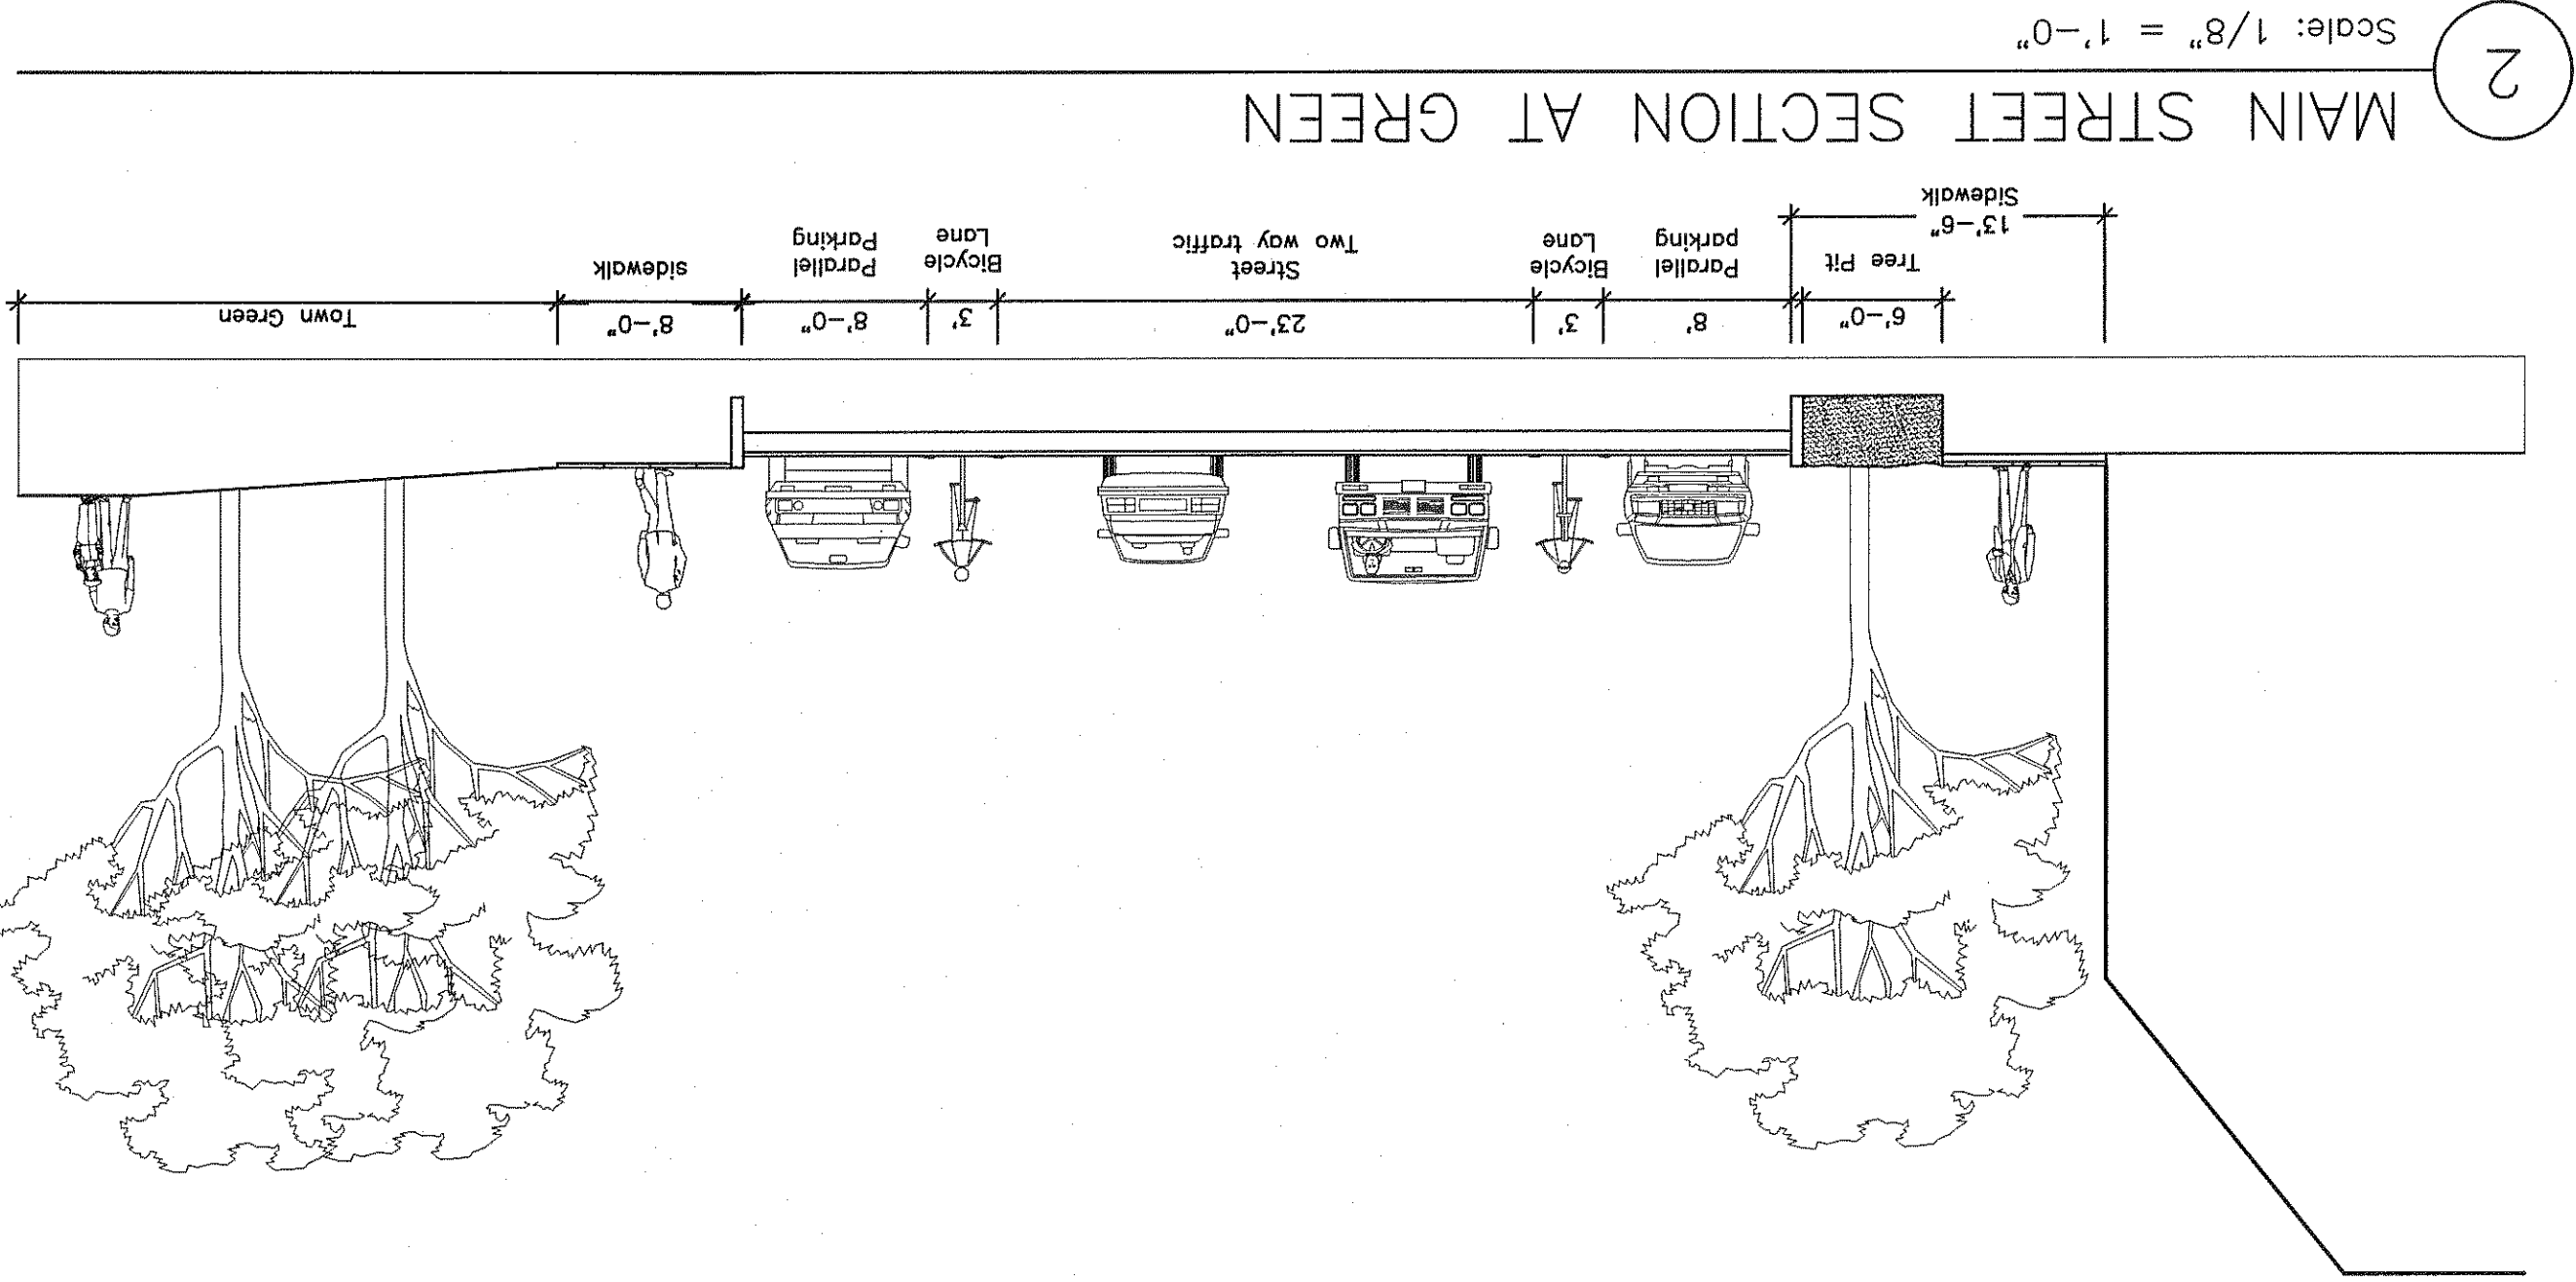

STREET TREE KEY AND LIST:

QTY.	KEY	BOTANIC NAME	COMMON NAME	SIZE	PLANTING MATURITY	SPREAD AT HEIGHT AT	NOTES
80	AcRu	Acer rubrum (transplant)	Red Maple	3.5"-4" col.±	14'	40'-50'	Transplant Existing Trees
1	AeGl	Aesculus glabra	Buckeye	3"-3.5" col.	12'	20'-40'	
1	CeCa	Cercis canadensis	Eastern Redbud	2.5"-3" col.	8'	25'-35'	
7	CoRu	Cornus x 'Rutgers Hybrids'	Rutgers Hybrid Dogwoods	2.5"-3" col.	8'	20'-30'	
2	CtVi	Croetagus viridis 'Winter King'	Green Hawthorn	2.5"-3" col.	8'	25'-35'	
48	FrPe	Fraxinus pennsylvanica	Green Ash	3.5"-4" col.	14'	25'-35'	
24	GtTr	Gleditsia triacanthos v. inermis	Honey Locust	3.5"-4" col.	14'	40'-60'	
11	MgAc	Magnolia acuminata	Cucumber-tree Magnolia	3"-3.5" col.	12'	40'-60'	
14	PlOc	Platanus occidentalis	American Sycamore	3.5"-4" col.	14'	75'-100'	
2	QuPa	Quercus palustris	Pin Oak	3.5"-4" col.	14'	25'-40'	
3	UlaM	Ulmus americana 'Liberty'	Liberty Elm	3"-3.5" col.	12'	30'-55'	Disease-resistant variety

BUFFER PLANT KEY AND LIST:

QTY.	KEY	BOTANIC NAME	COMMON NAME	SIZE	GROUP	PLANTING MATURITY	SPREAD AT HEIGHT AT	NOTES
6	AcRu	Acer rubrum	Red Maple	3.5"-4" col.	A-Decid.	14'	40'-50'	(Not Transplants)
9	AeGl	Aesculus glabra	Buckeye	3"-3.5" col.	B-Decid.	12'	20'-40'	
4	BeNi	Betula nigra 'Heritage'	Heritage River Birch	2.5"-3" col.	D-Decid.	10'	30'-50'	Single-stemmed
5	CaSp	Catalpa speciosa	Northern Catalpa	3.5"-4" col.	A-Decid.	14'	30'-50'	
4	CeCa	Cercis canadensis	Eastern Redbud	2.5"-3" col.	C-Decid.	8'	25'-35'	
5	CoRu	Cornus x 'Rutgers Hybrids'	Rutgers Hybrid Dogwoods	2.5"-3" col.	D-Decid.	8'	20'-30'	
4	CpCa	Corpinus caroliniana	American Hornbeam	3"-3.5" col.	C-Decid.	12'	20'-30'	
6	CtVi	Croetagus viridis 'Winter King'	Green Hawthorn	2.5"-3" col.	D-Decid.	8'	25'-35'	
8	CyOv	Carya ovata	Shagbark Hickory	3"-3.5" col.	B-Decid.	12'	40'-60'	
6	FrPe	Fraxinus pennsylvanica	Green Ash	3.5"-4" col.	C-Decid.	14'	25'-35'	
11	GtTr	Gleditsia triacanthos v. inermis	Honey Locust	3.5"-4" col.	D-Decid.	14'	40'-60'	
2	GyDi	Gymnocladus dioica	Kentucky Coffee Tree	3.5"-4" col.	C-Decid.	14'	40'-50'	
3	MgAc	Magnolia acuminata	Cucumber-tree Magnolia	3"-3.5" col.	D-Decid.	12'	40'-60'	
12	PlOc	Platanus occidentalis	American Sycamore	3.5"-4" col.	D-Decid.	14'	75'-100'	
6	QuCo	Quercus coccinea	Scarlet Oak	3"-3.5" col.	B-Decid.	12'	40'-50'	
9	RoPs	Robinia psuedoacacia	Black Locust	6"-7' ht.	A-Decid.	14'	25'-40'	
3	UlaM	Ulmus americana 'Liberty'	Liberty Elm	3"-3.5" col.	C-Decid.	12'	30'-55'	Disease-resistant variety

