
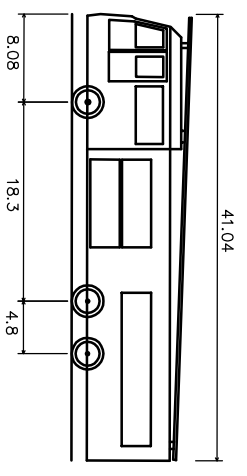


40,000 S.F.
60,000 S.F.
ZONE LINE

1087.12'

ROAD PARCEL 18' WIDE PRIVATE WAY

LOT-2

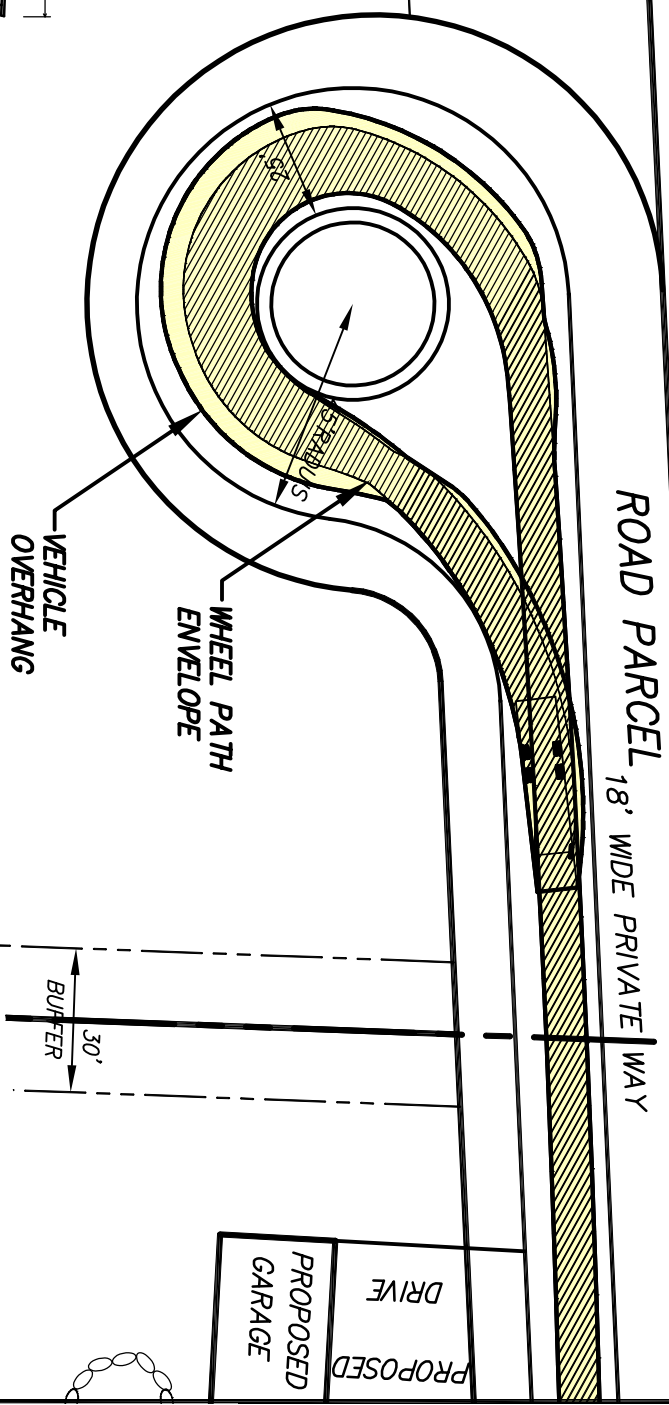

Aerial Ladder
Overall Length 41.040ft
Overall Width 8.333ft
Overall Body Height 11.000ft
Min Body Ground Clearance 1.393ft
Track Width 8.333ft
Lock to Lock Time 6.00s
Max Wheel Angle 45.00°

DATE: 2/8/2021

SCALE 1"=40'

TRUCK TURNING EXHIBIT

105 PLAIN ROAD
WAYLAND MA

SULLIVAN, CONNORS & ASSOC.

121 BOSTON POST ROAD
SUDBURY, MASSACHUSETTS 01776