
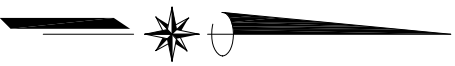
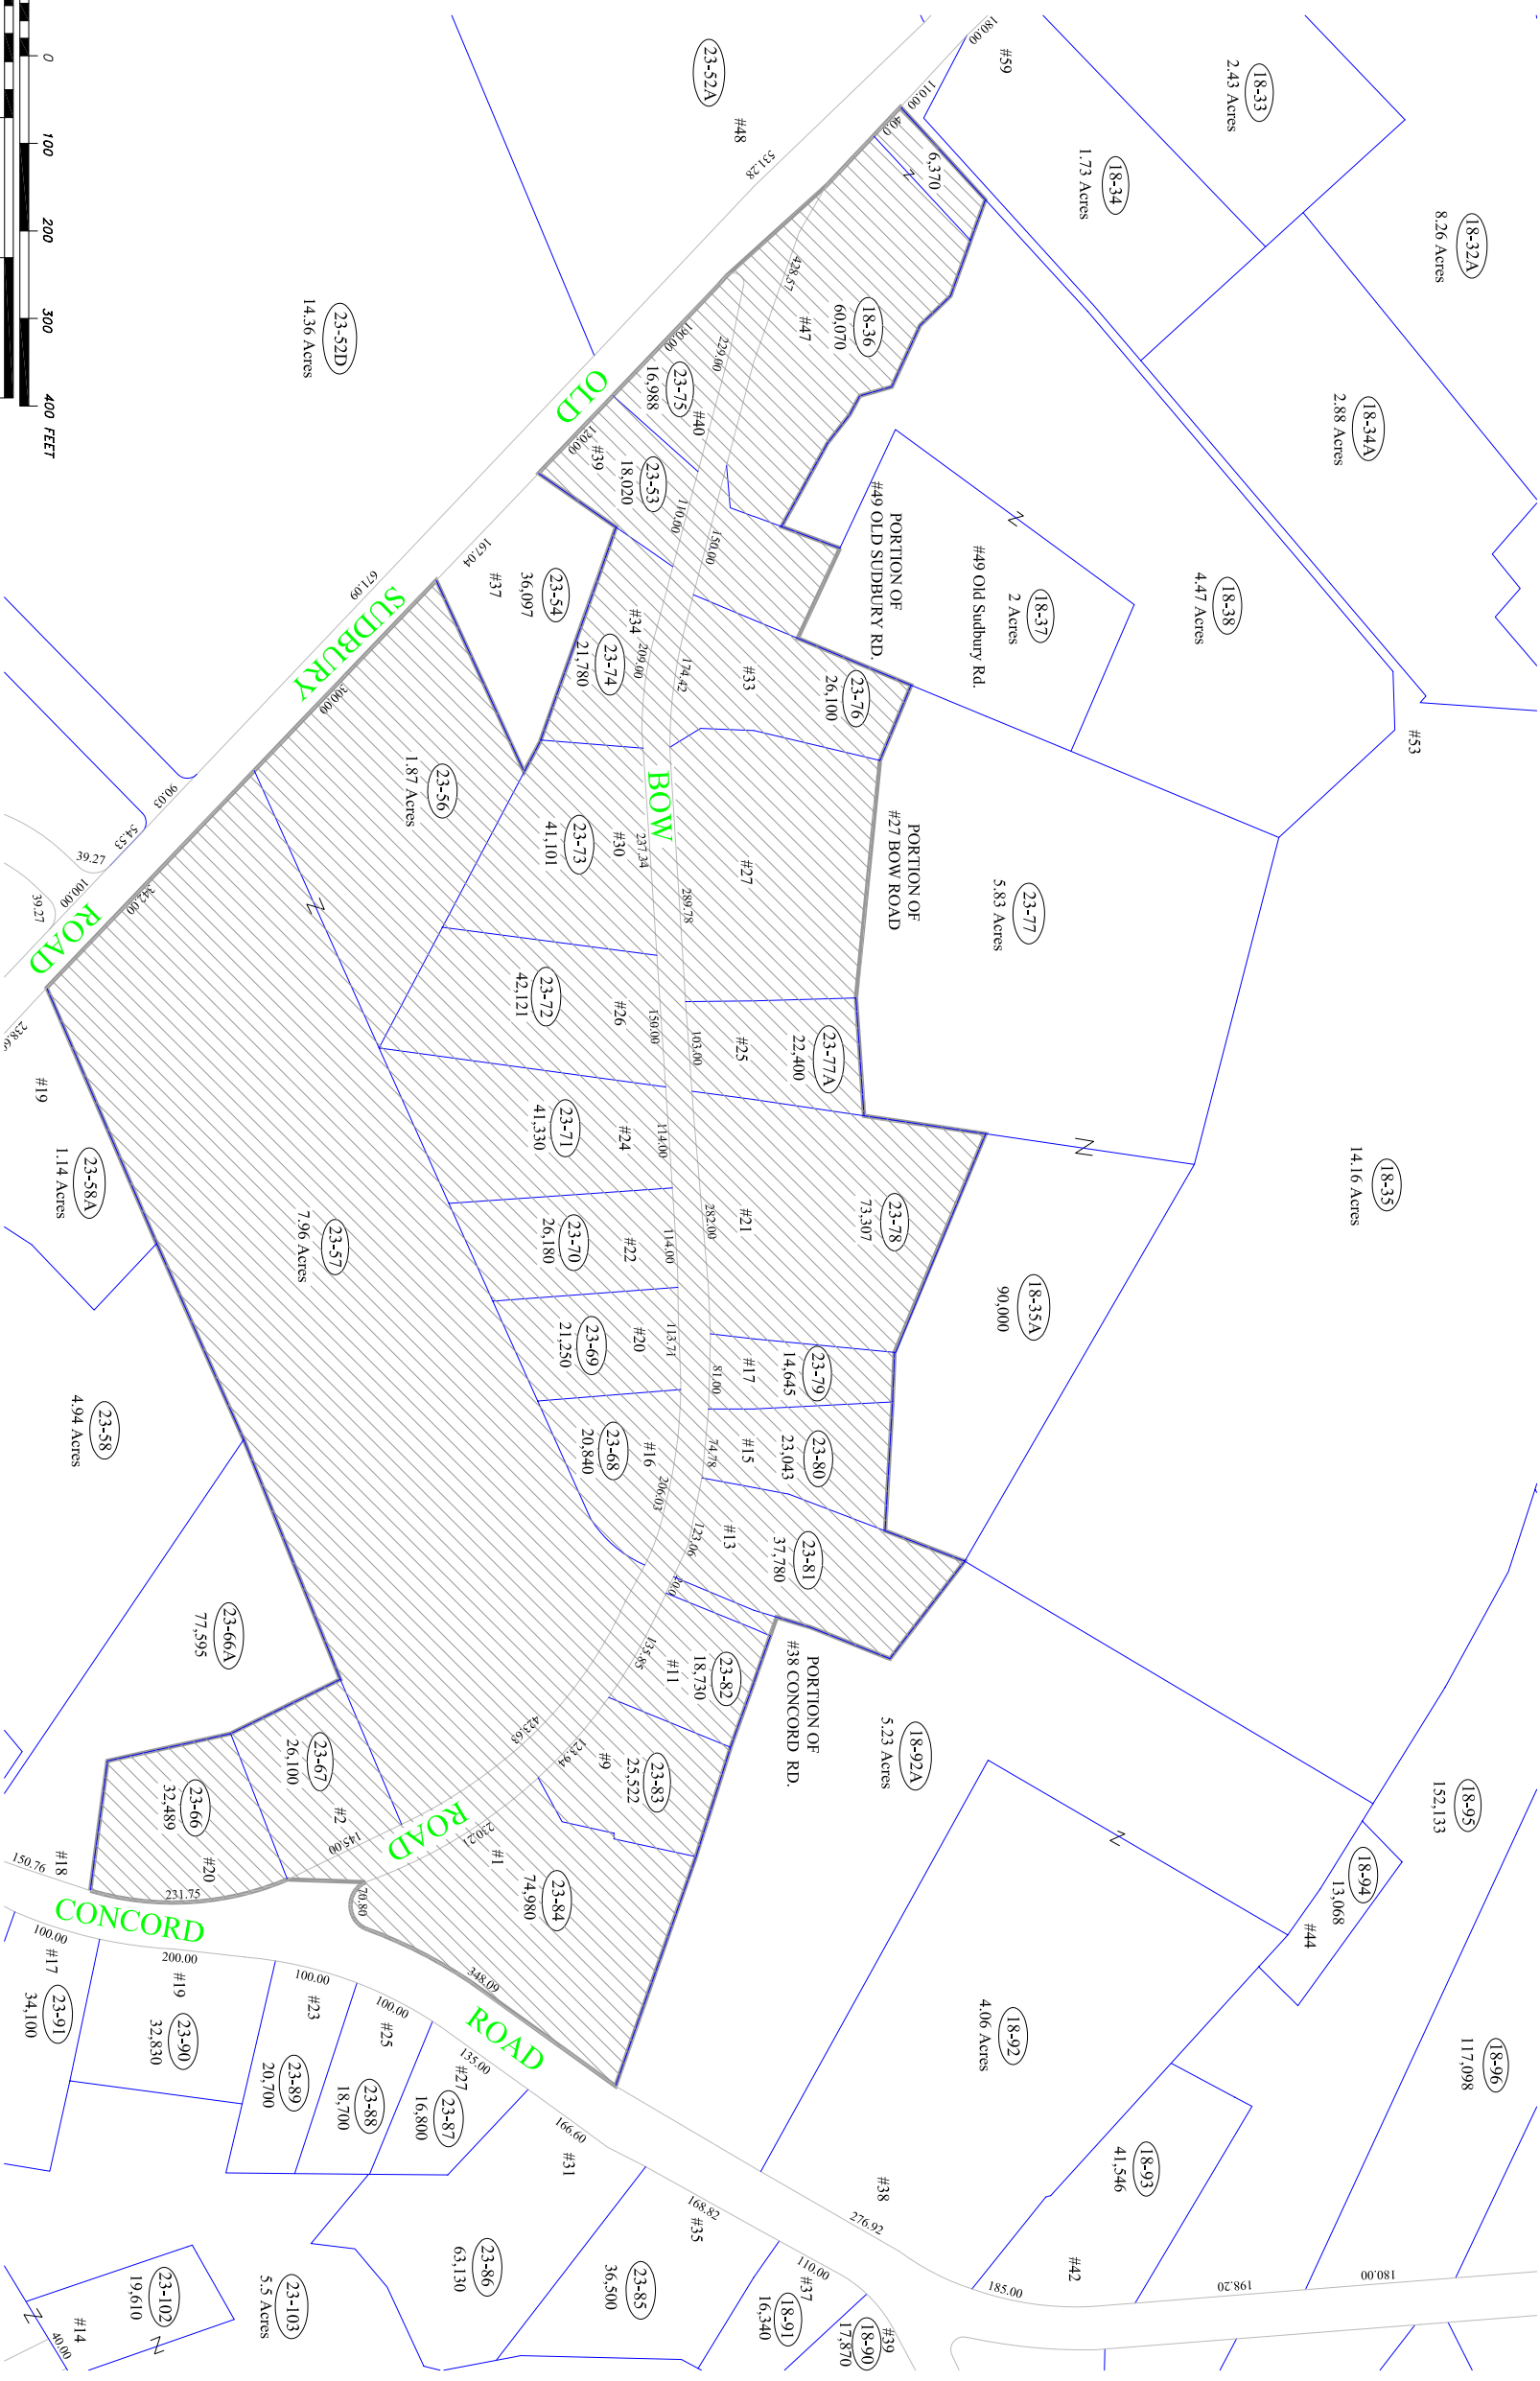


FOR REGISTRY USE ONLY

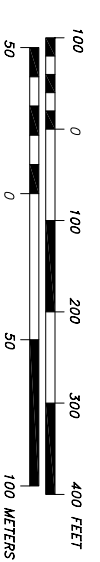

General Notes

**CERTIFICATIONS**

I CERTIFY THAT THIS PLAN SHOWS THE PROPERTY DIMENSIONS AND THE LINES OF STREETS OR WAYS SHOWN ARE THOSE OF PUBLIC OR PRIVATE STREETS OR WAYS ALREADY ESTABLISHED, AND OWNERSHIP OR FOR NEW WAYS ARE SHOWN IN PURSUANCE OF THE RULES AND REGULATIONS OF THE REGISTERS OF DEEDS OF THE COMMONWEALTH OF MASSACHUSETTS.

PROFESSIONAL LAND SURVEYOR  
DATE: 9/25/2003

No.	Revision/Issue	Date

**Town of Wayland**  
Massachusetts

Town Surveyor's Office

*Plan of Land*  
in  
*Wayland, Massachusetts*  
showing  
*Bow Road Historic District*

Project: Historic District Bow Road  
Date: 9/25/2003  
Scale: 1" = 100'

Sheet: **1**